.

- 3418 RESERVOIR RD NW


- 3418 RESERVOIR RD NW











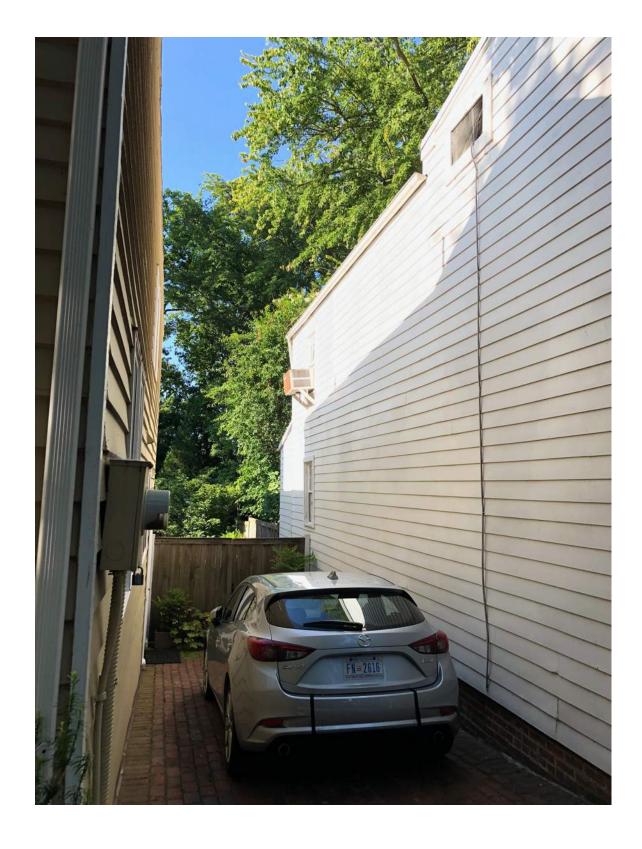







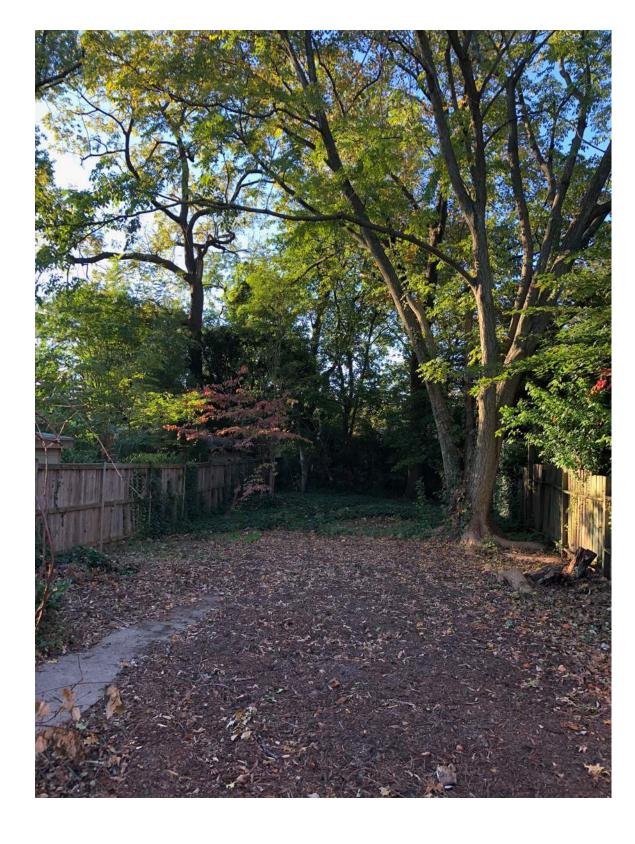

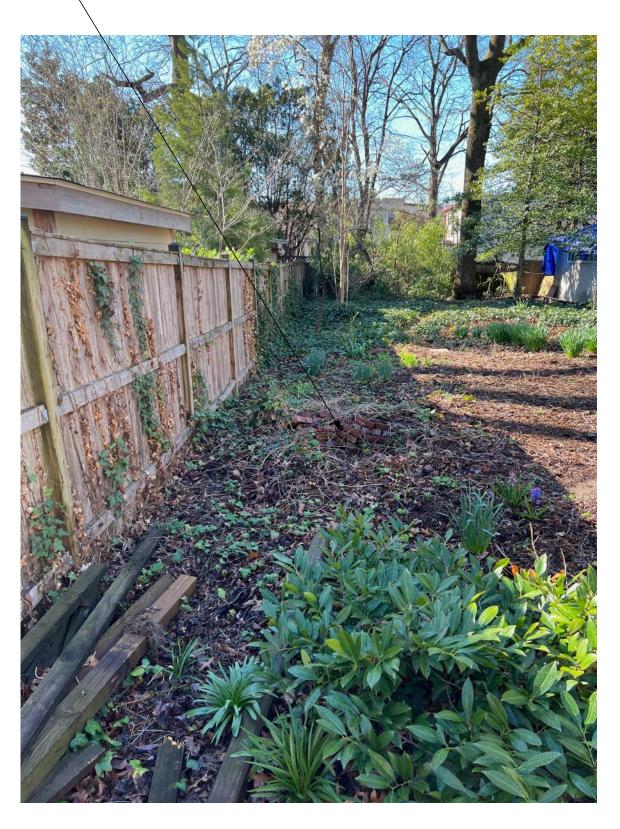


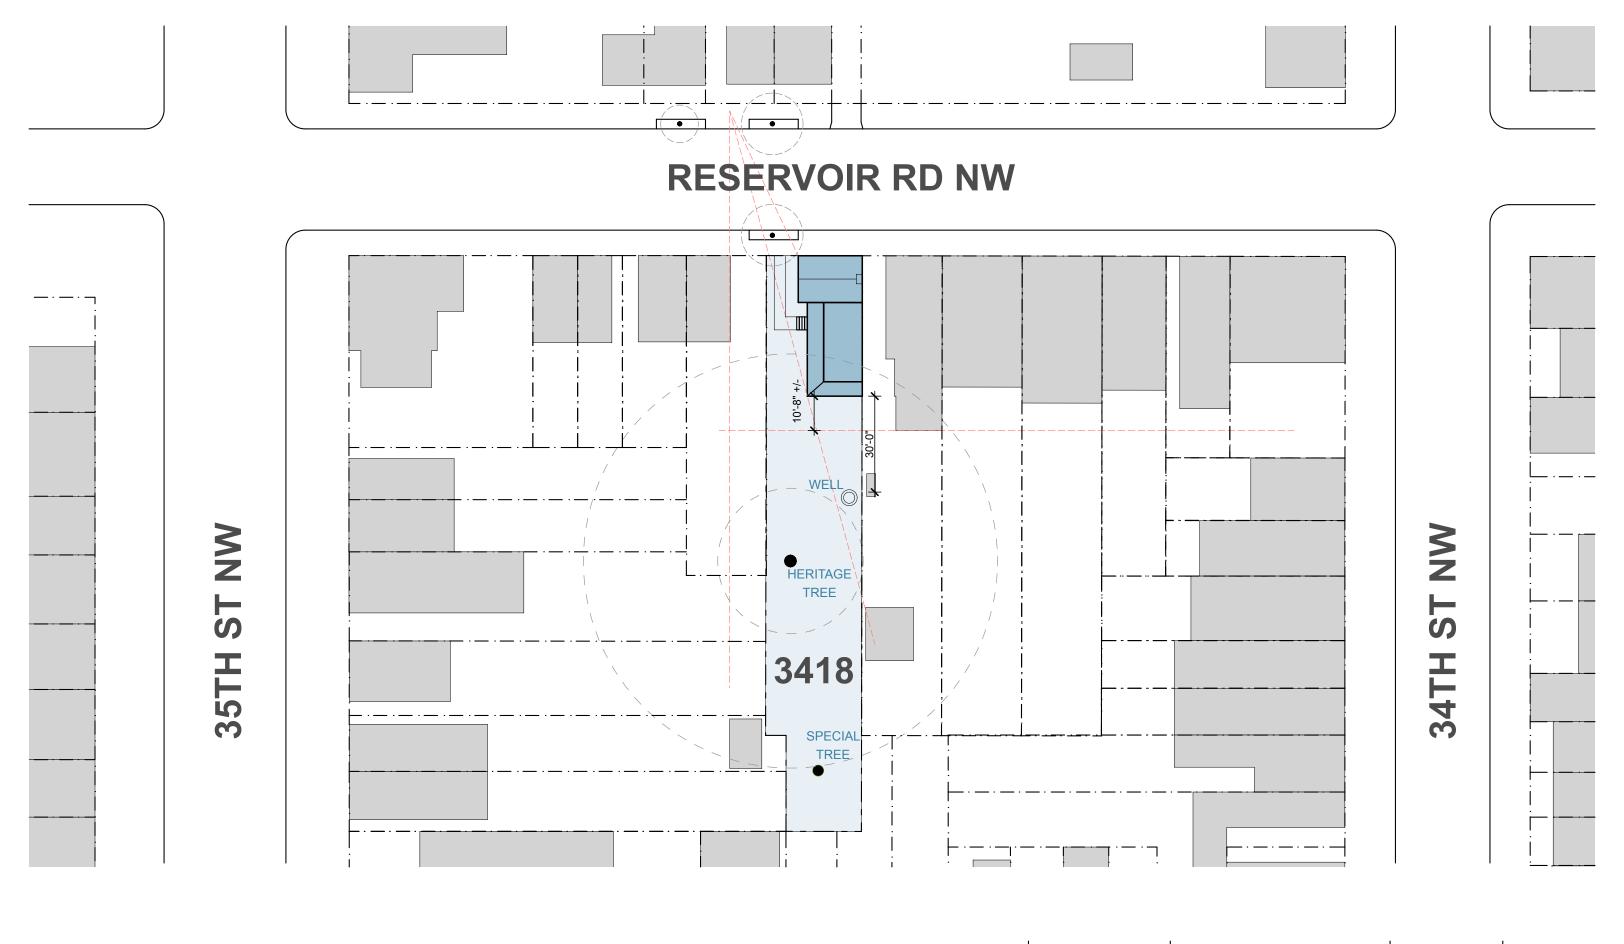

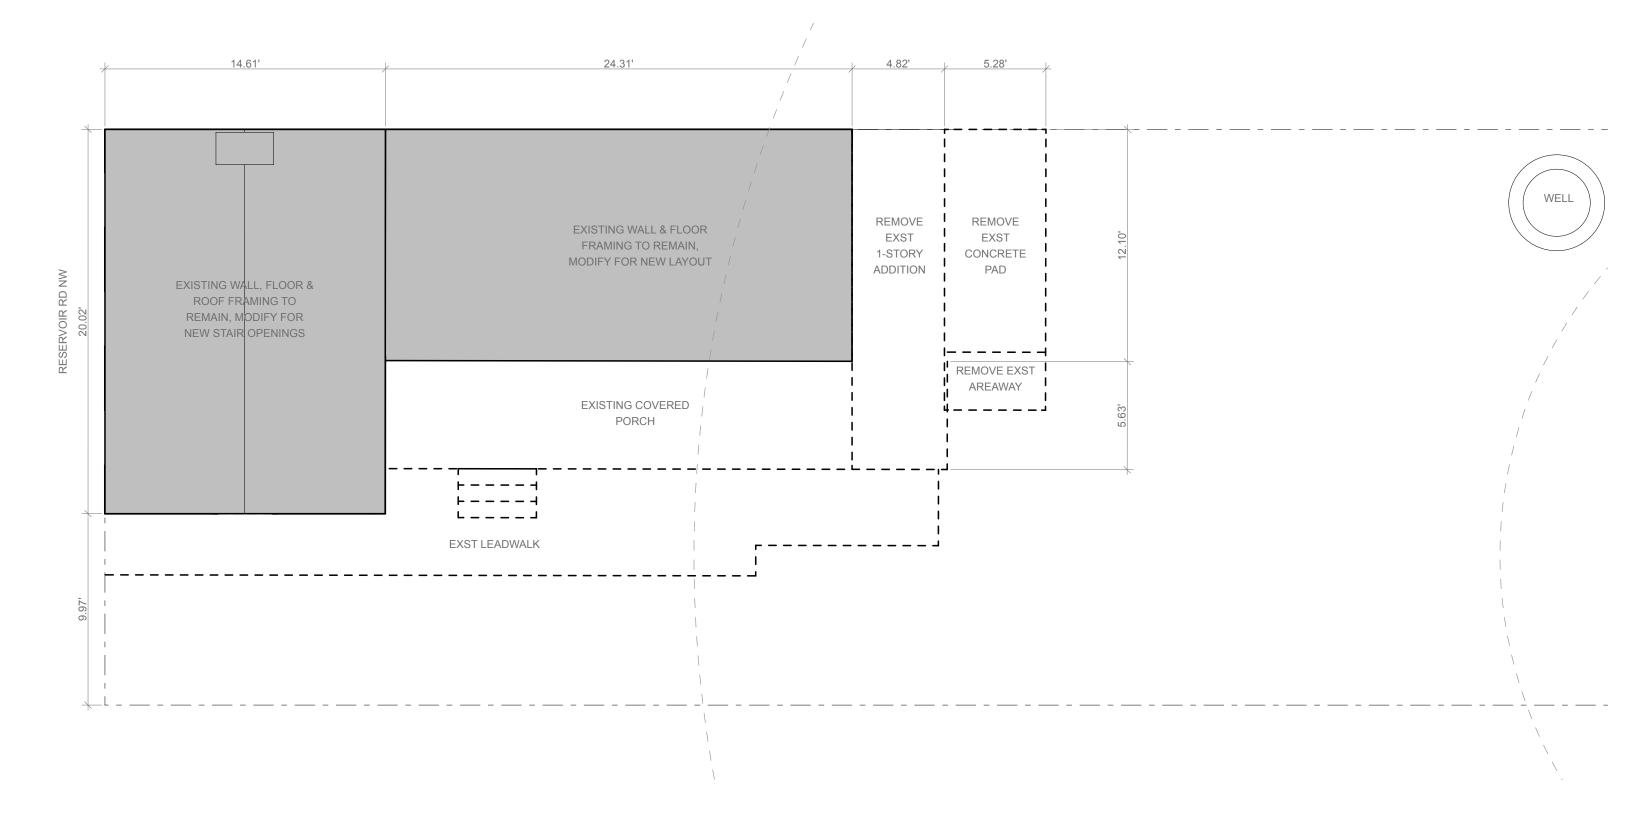






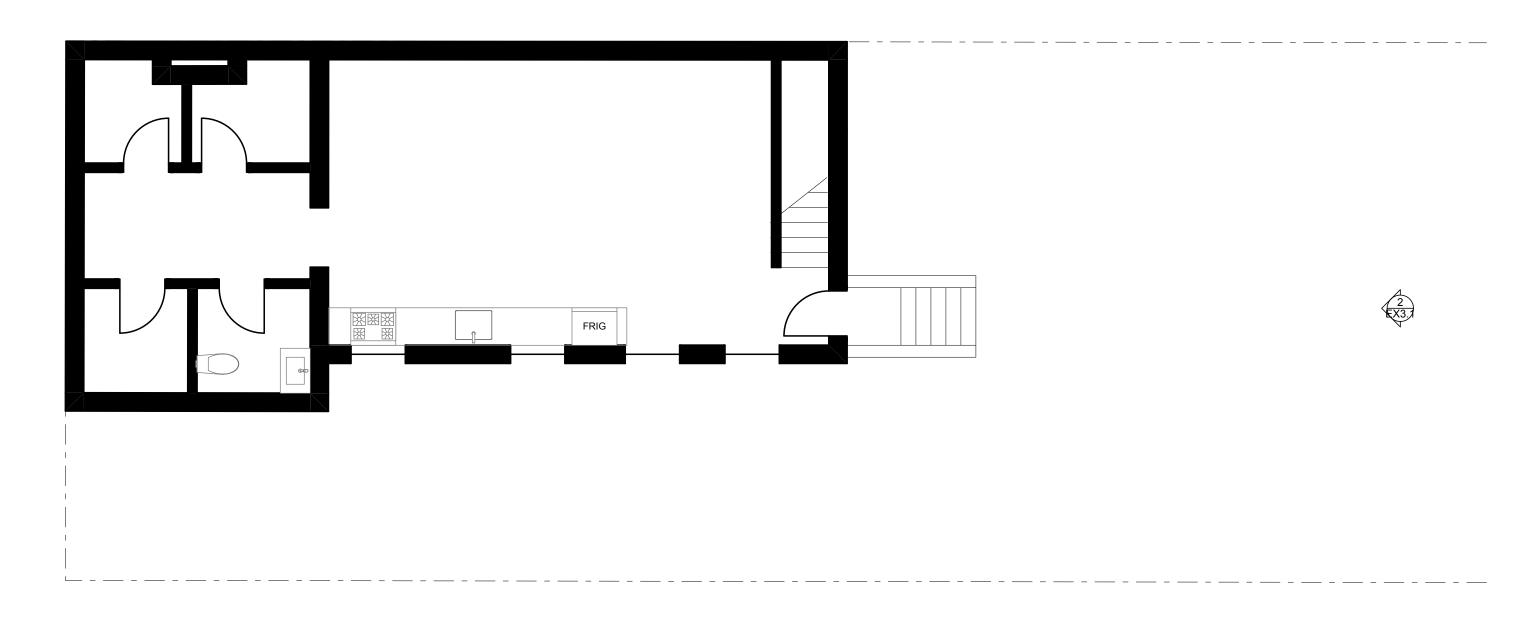







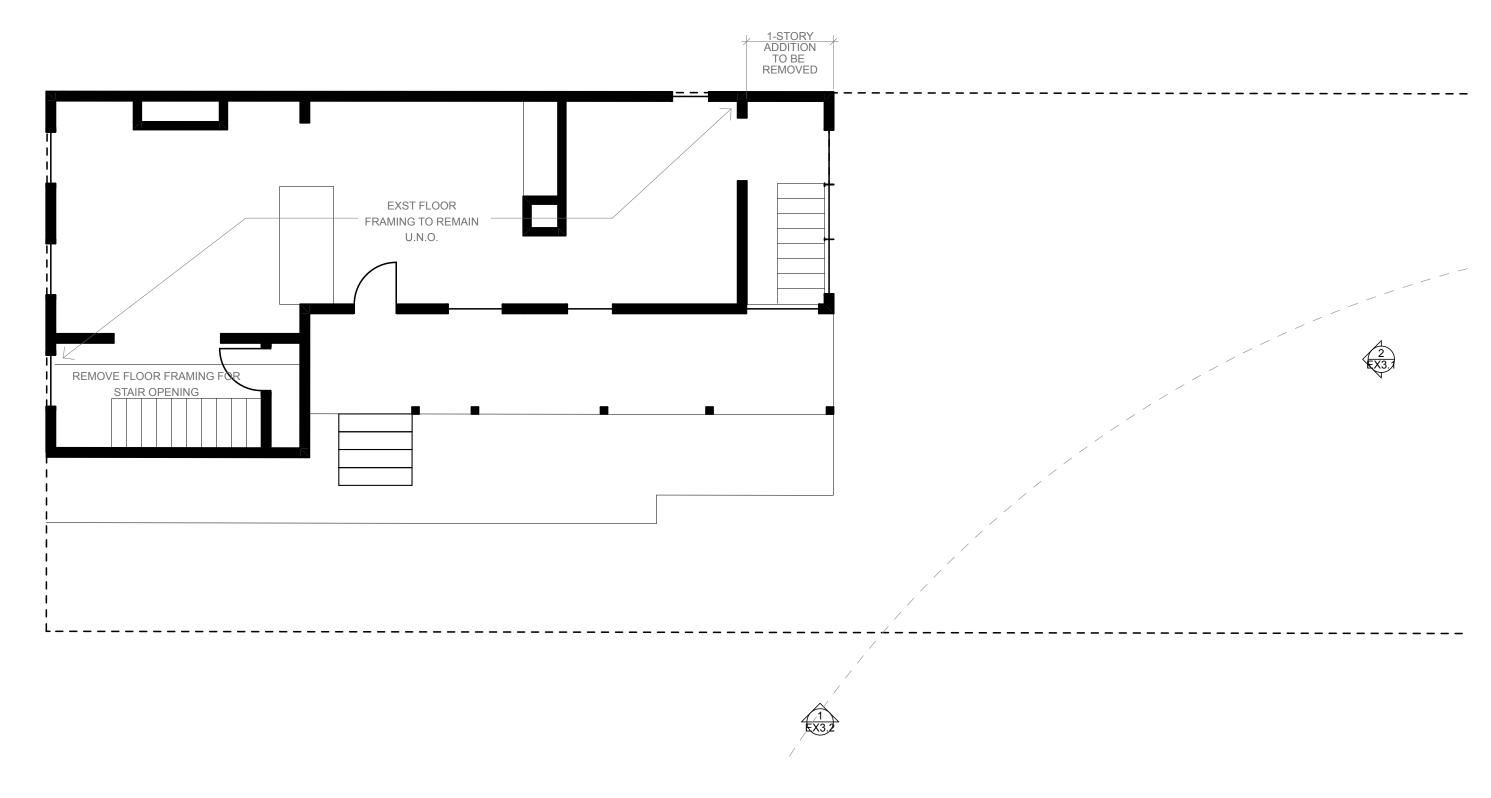



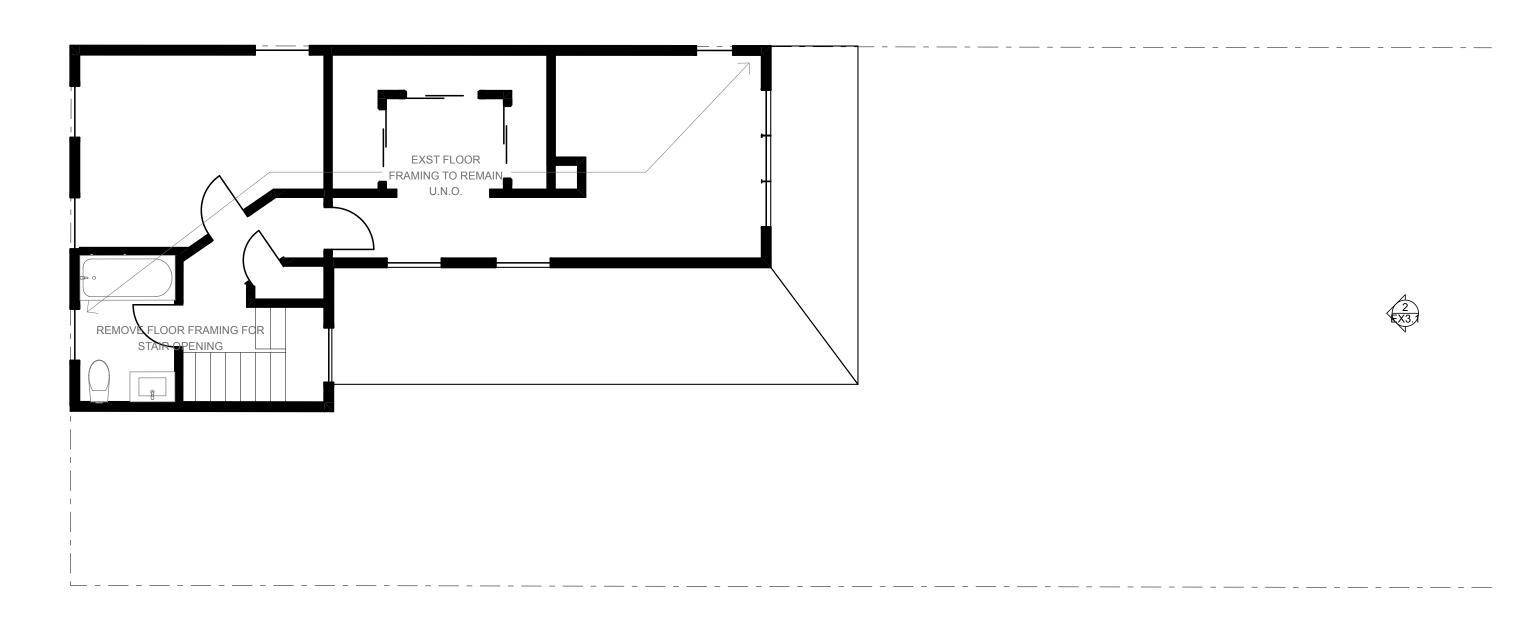



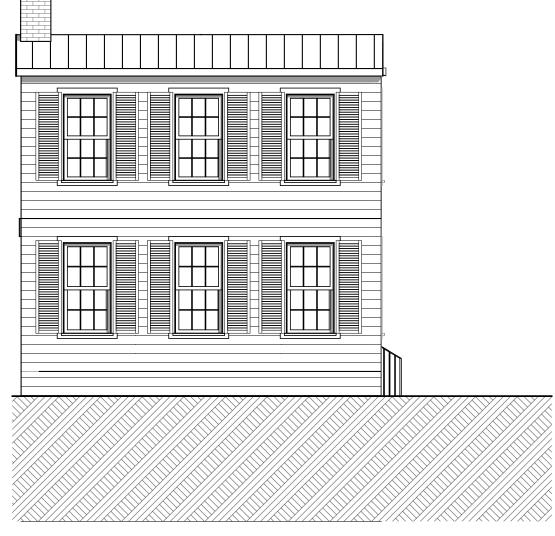



FRONT ELEVATION REAR ELEVATION




DATE




WEST ELEVATION




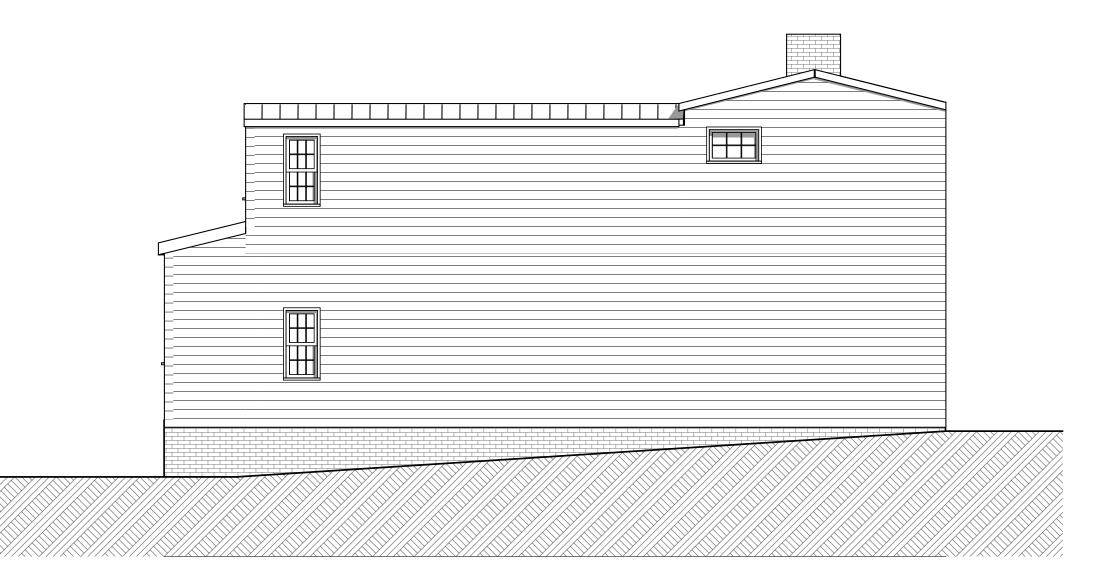


EAST ELEVATION



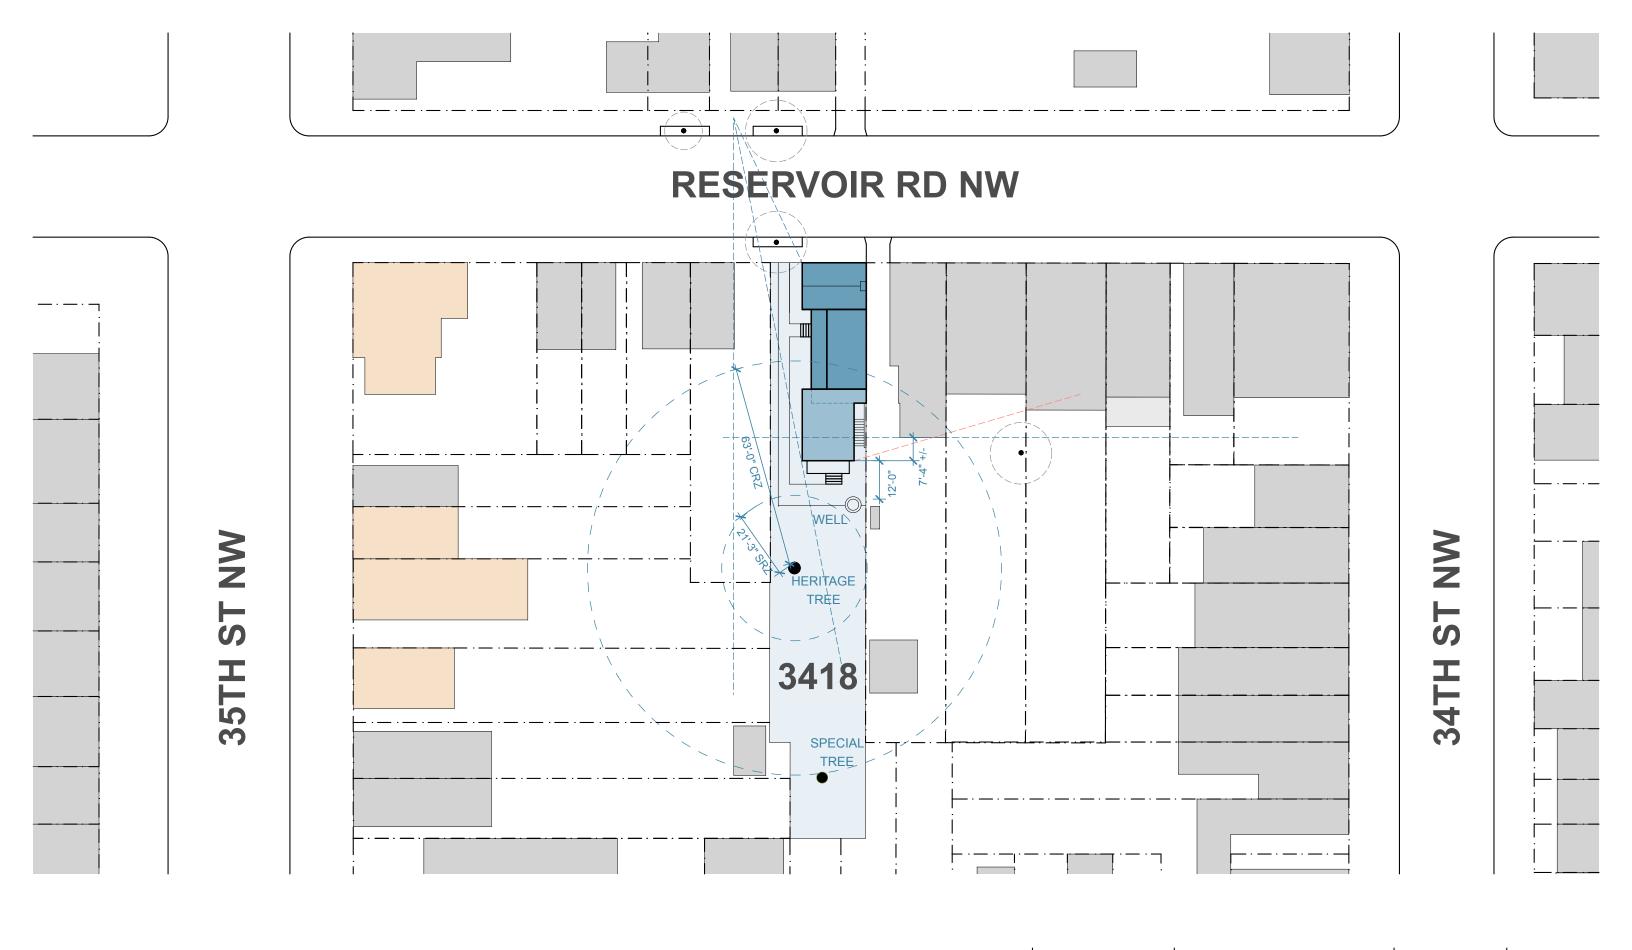

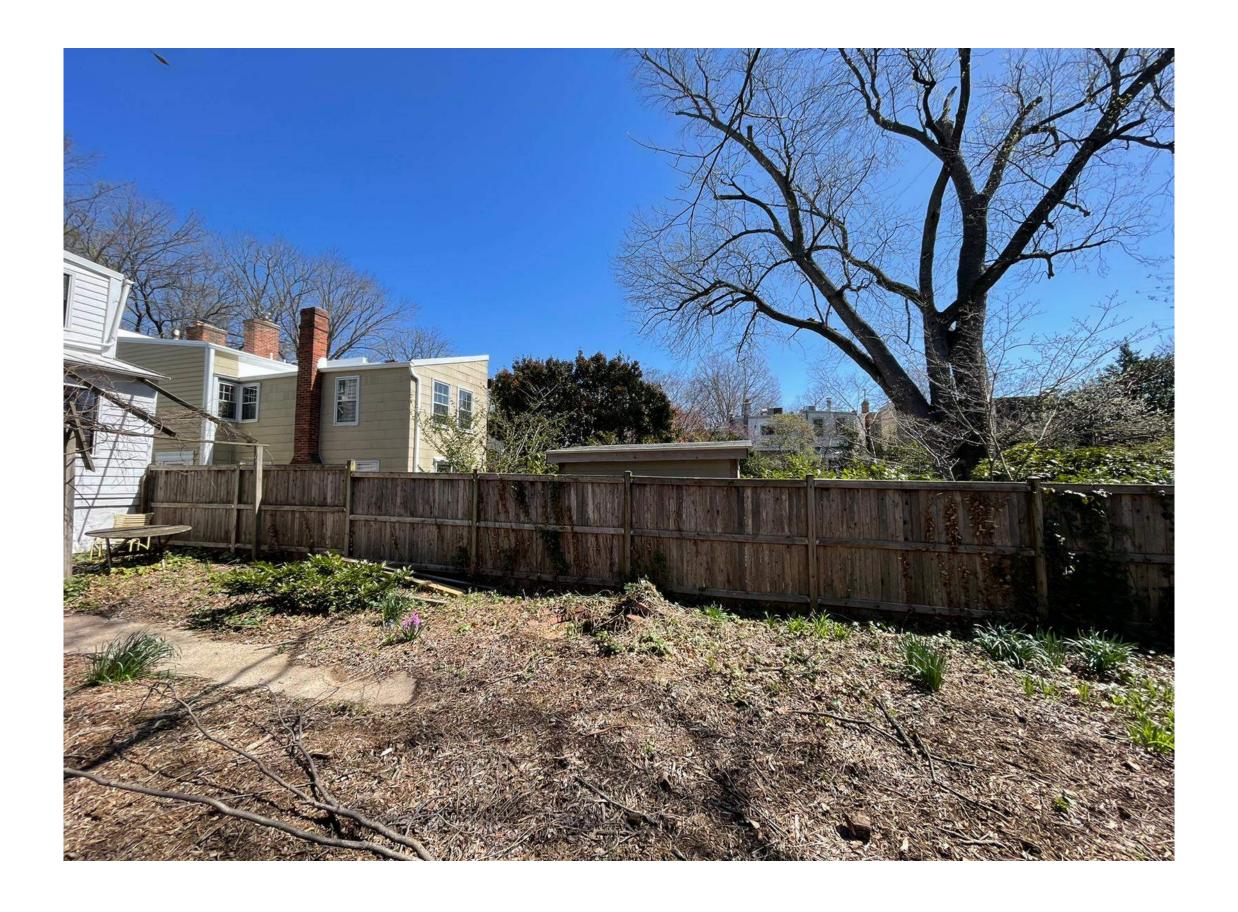

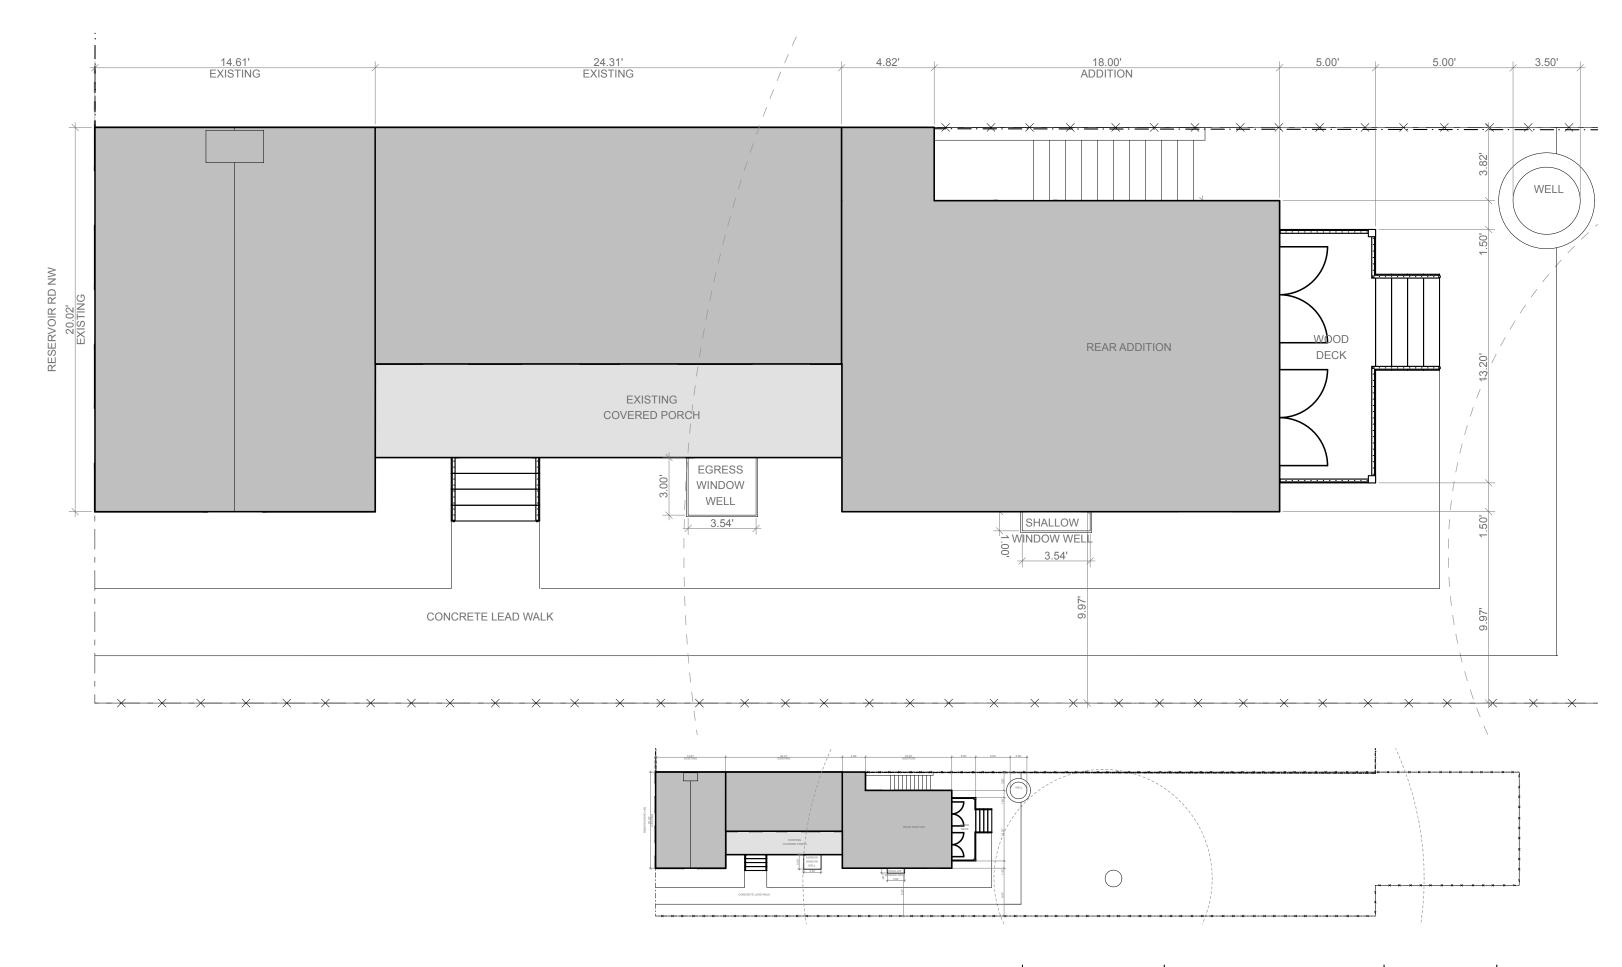


DISTRICT architecture studio


ENLARGED PROPOSED SITE PLAN

A1.3


3418 RESERVOIR RD NW WASHINGTON DC 9^{®ALE} 5', 1" = 20' DATE 4/25/22

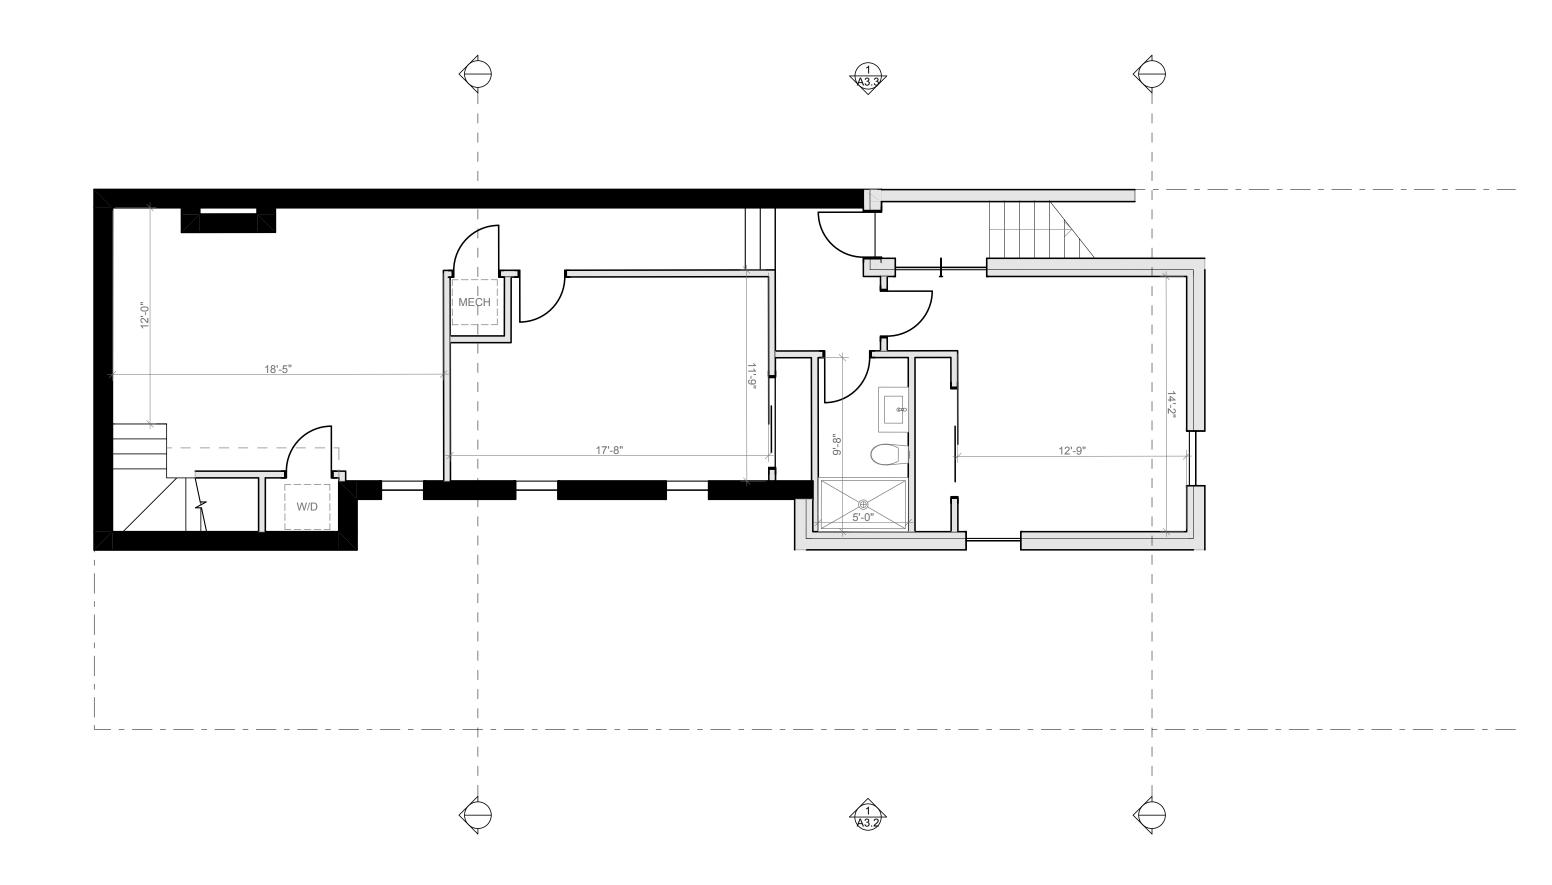




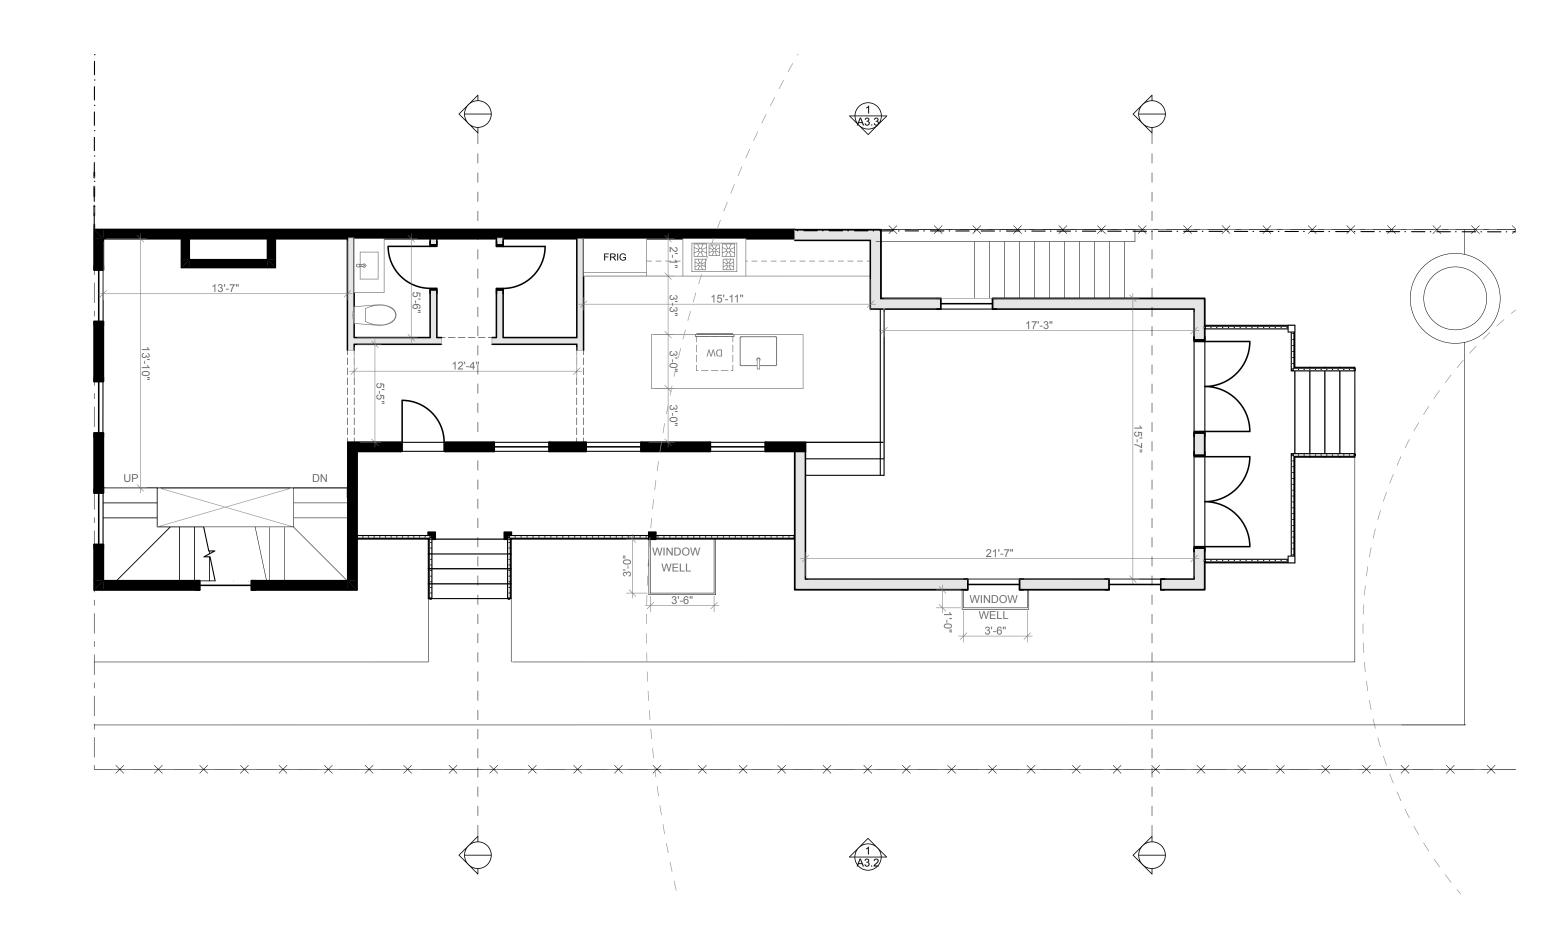


DATE

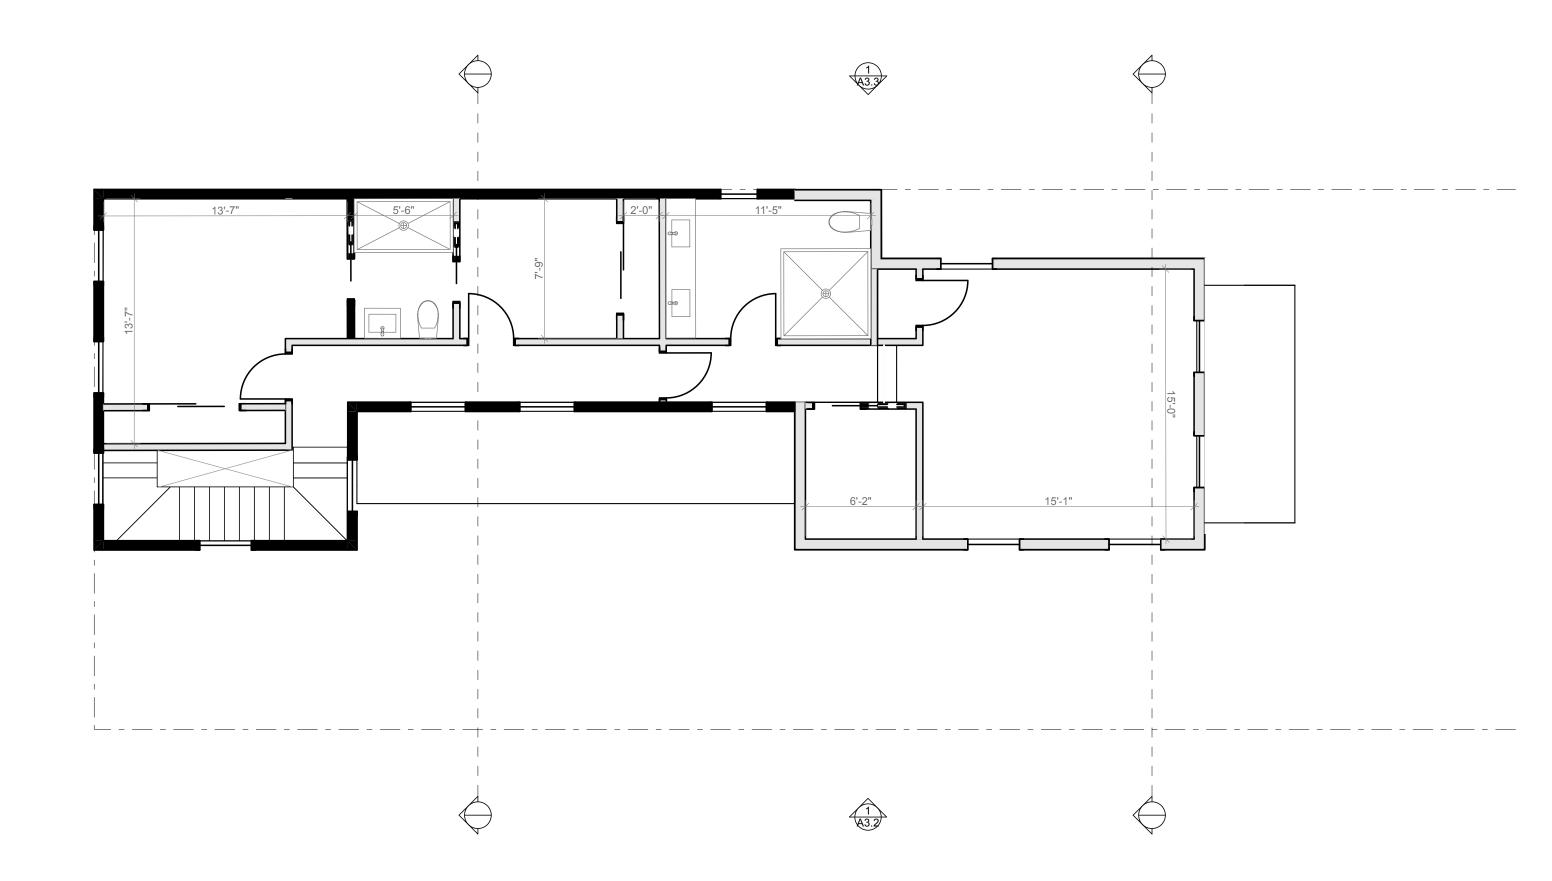




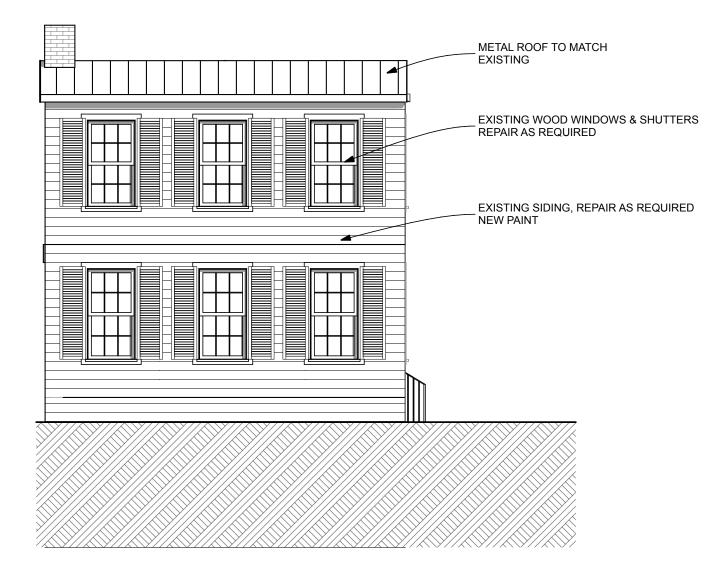

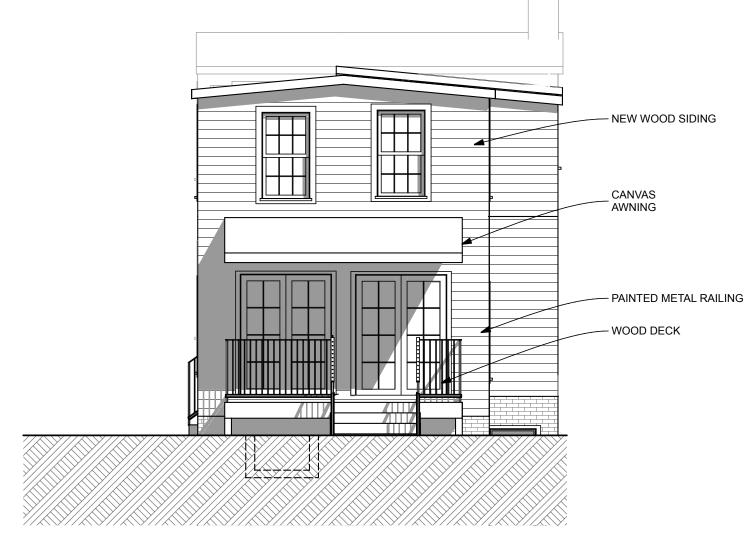


FRONT ELEVATION REAR ELEVATION



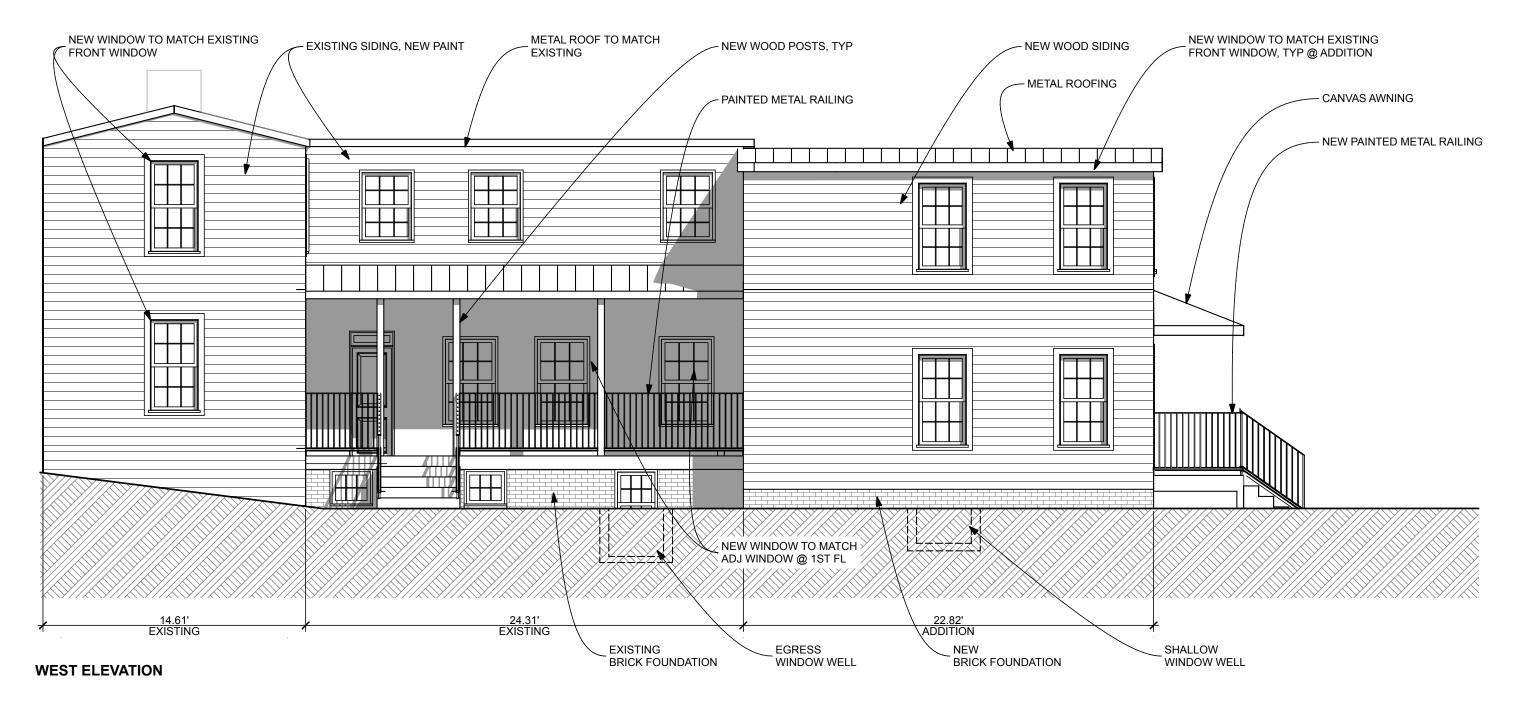

DISTRICT architecture studio

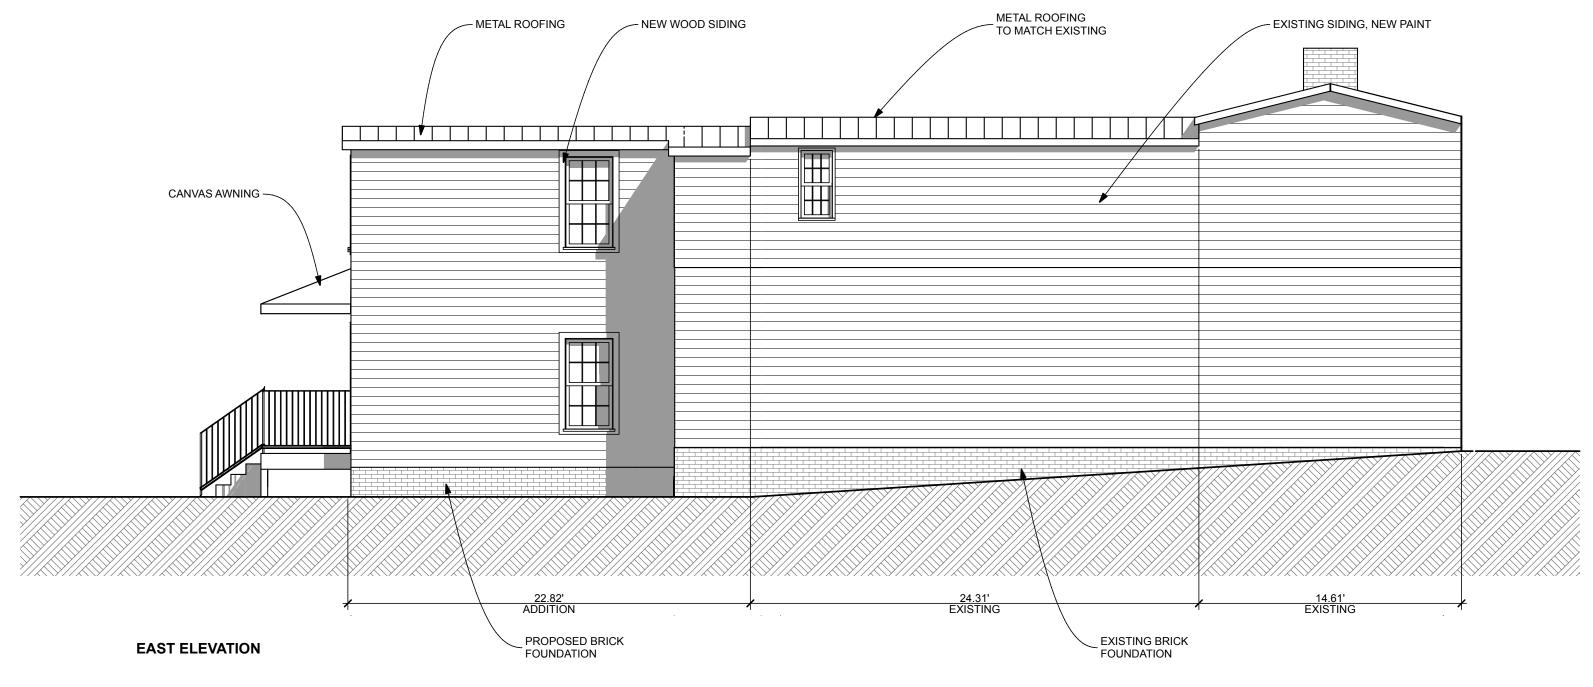








REAR ELEVATION


EVATION EAST ELEVATION

 


NEW WOOD WINDOW

EXISTING WINDOW TO BE INFILLED



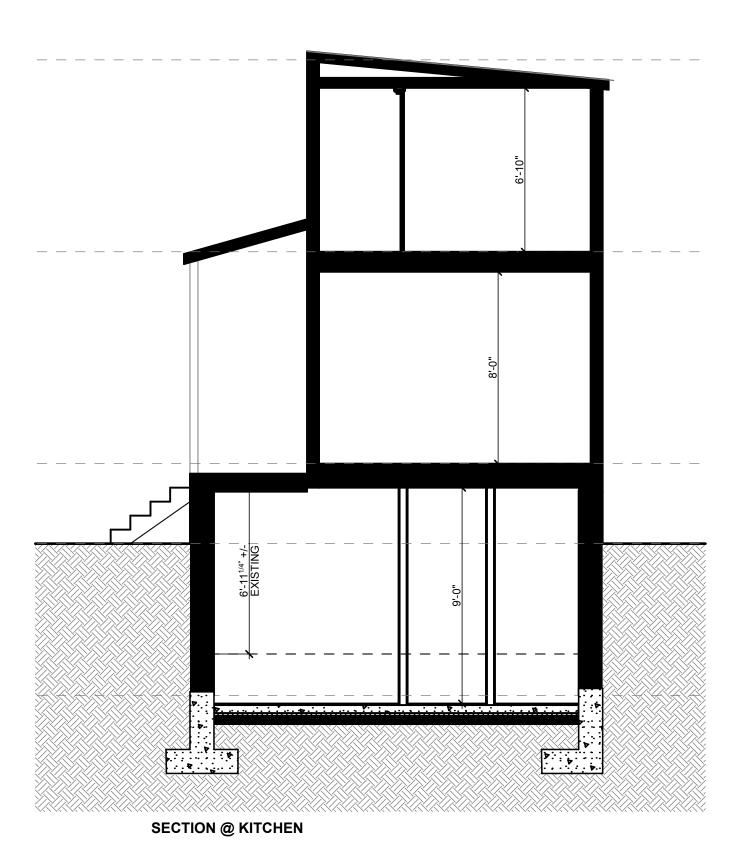

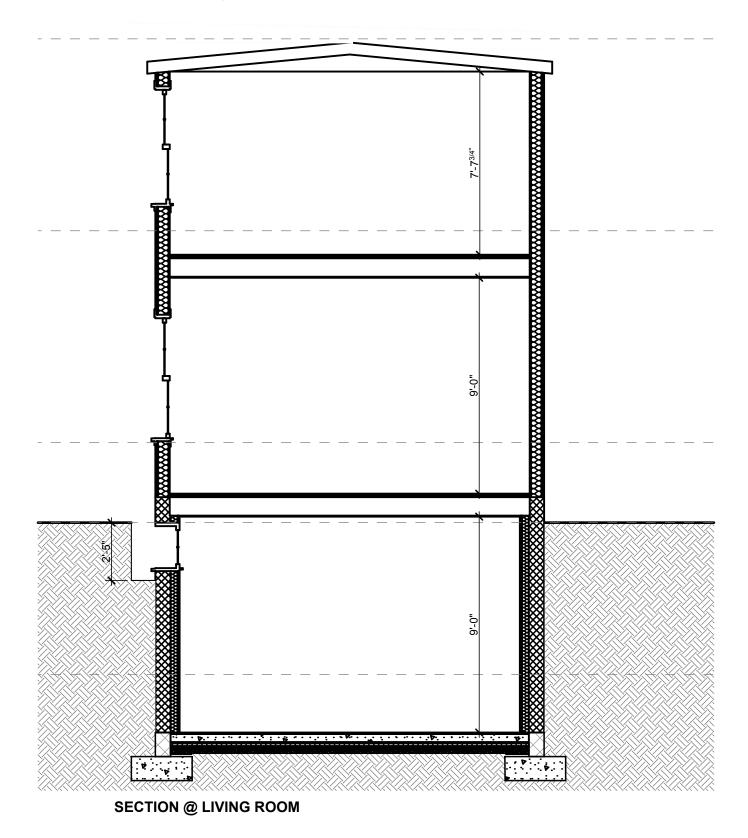

DISTRICT architecture studio

BUILDING SECTIONS

43.5

3418 RESERVOIR RD NW WASHINGTON DC SCALE DATE

1/4" = 1'-0" 4/25/