



1063 WISCONSIN AVE NW.
WASHINGTON, DC 2007

HISTORIC PRESERVATION REVIEW BOARD CONCEPT REVIEW

FREEPEOPLE - MVMT
1063 WISCONSIN AVE NW,
WASHINGTON, DC 20007




NewStudio|architecture
2303 Wycliff Street, Saint Paul, MN 55114
p: 651.207.5527 f: 651.207.8247

Project # 2020-381


Drawn By: Author
Date: 01/13/21

HP-0

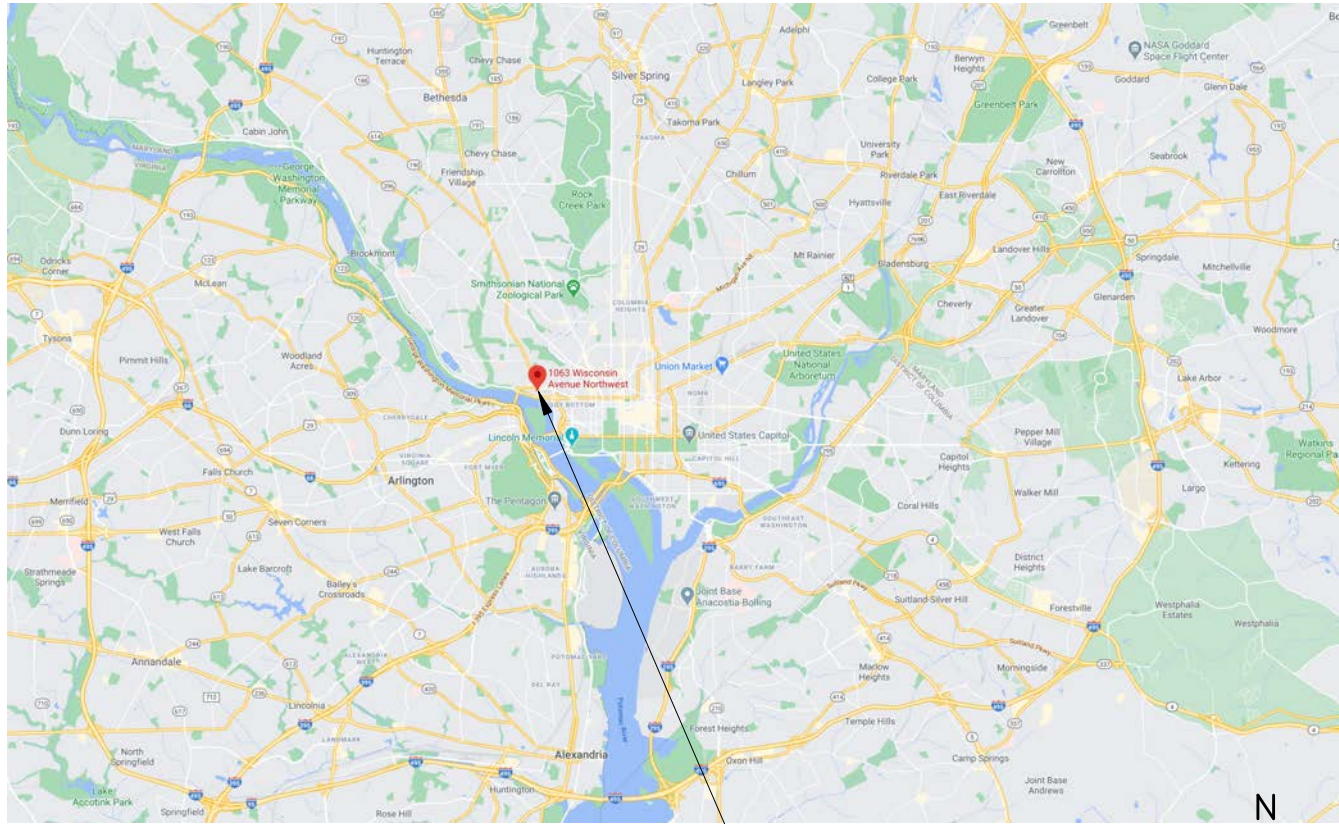

AREA MAP

PROJECT LOCATION

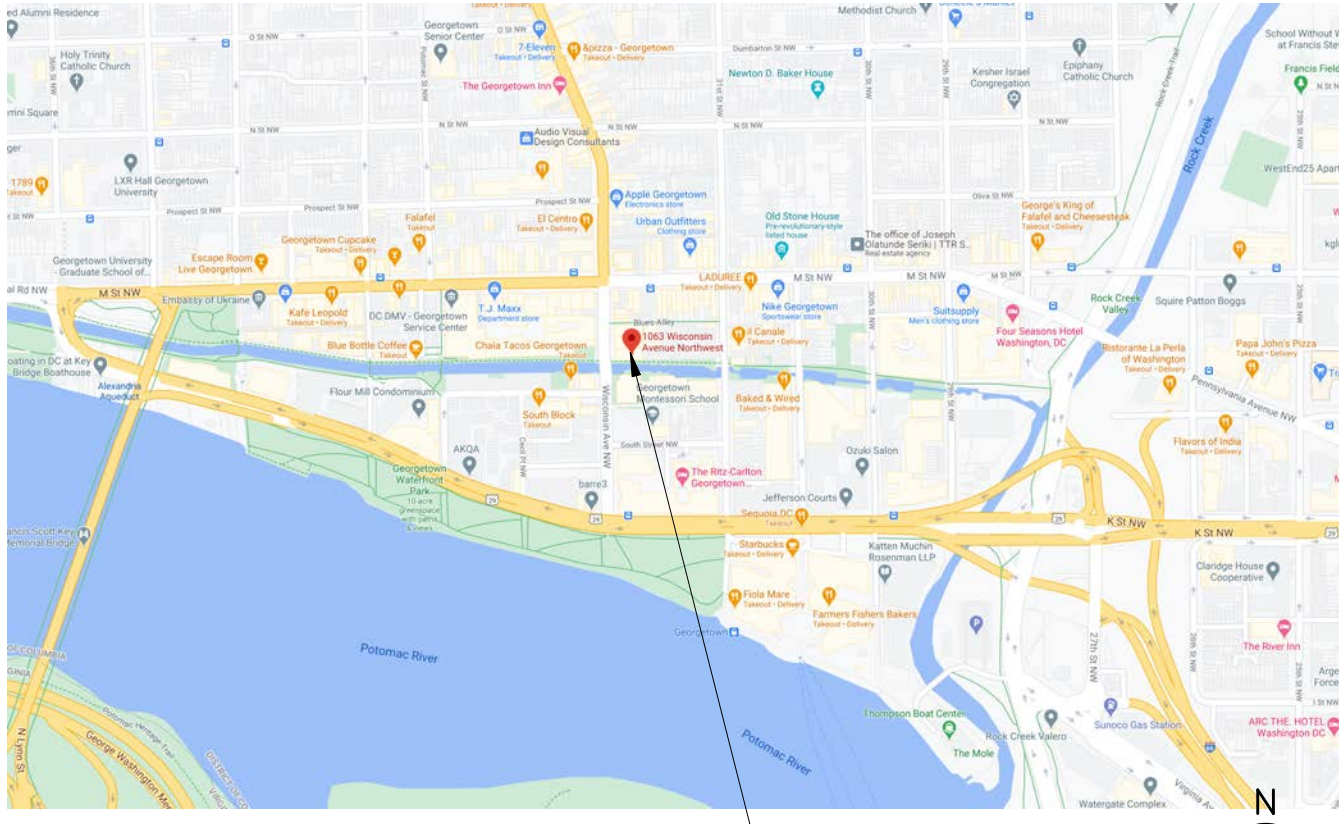

VICINITY MAP

PROJECT LOCATION



SQUARE AND LOT MAP

PROJECT LOCATION



PROJECT CONTEXT

PROJECT LOCATION

FREEPEOPLE - MVM
1063 WISCONSIN AVE NW,
WASHINGTON, DC 20007

NewStudio|architecture
2303 Wycliff Street, Saint Paul, MN 55114
p: 651.207.5527 f: 651.207.8247

Project # 2020-381
Drawn By: Author
Date: 01/13/21

HP-1



FREEPEOPLE - MVMT
1063 WISCONSIN AVE NW,
WASHINGTON, DC 20007


SITE PHOTOS

NewStudio|architecture
mm 2303 Wycliff Street, Saint Paul, MN 55114
p: 651.207.5527 f: 651.207.8247

Project #	2020-381
Drawn By:	Author
Date:	01/13/21
HP-2	


PLAN KEYNOTES

- 141 EXISTING FRAMING TO REMAIN. TOUCH UP AS NEEDED EX-1 .
- 144 EXISTING BRICK TO BE PAINTED WHITIE, TYP., P-3
- 145 EXISTING PIPE TO BE PAINTED WHITE, TYP., P-1
- 200 EXISTING DOWNLIGHTS TO BE RELAMPED AND REPLACED IN SAME LOCATION, TYP.
- 211 REPLACE (E) W/NEW GOOSENECKS WITH SIMILAR SPEC IN WHITE, TYP. OF 3

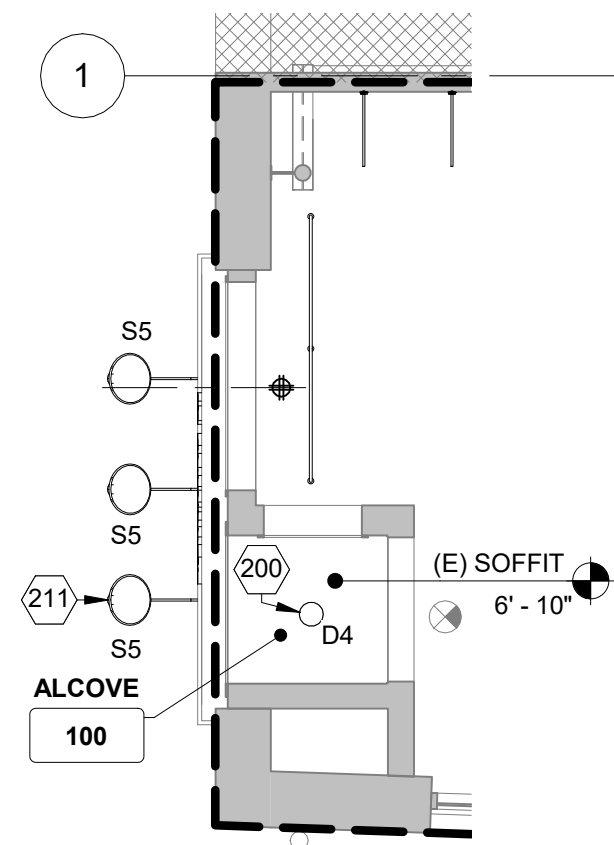


STOREFRONT RCP

SCALE: 1/4" = 1'-0"

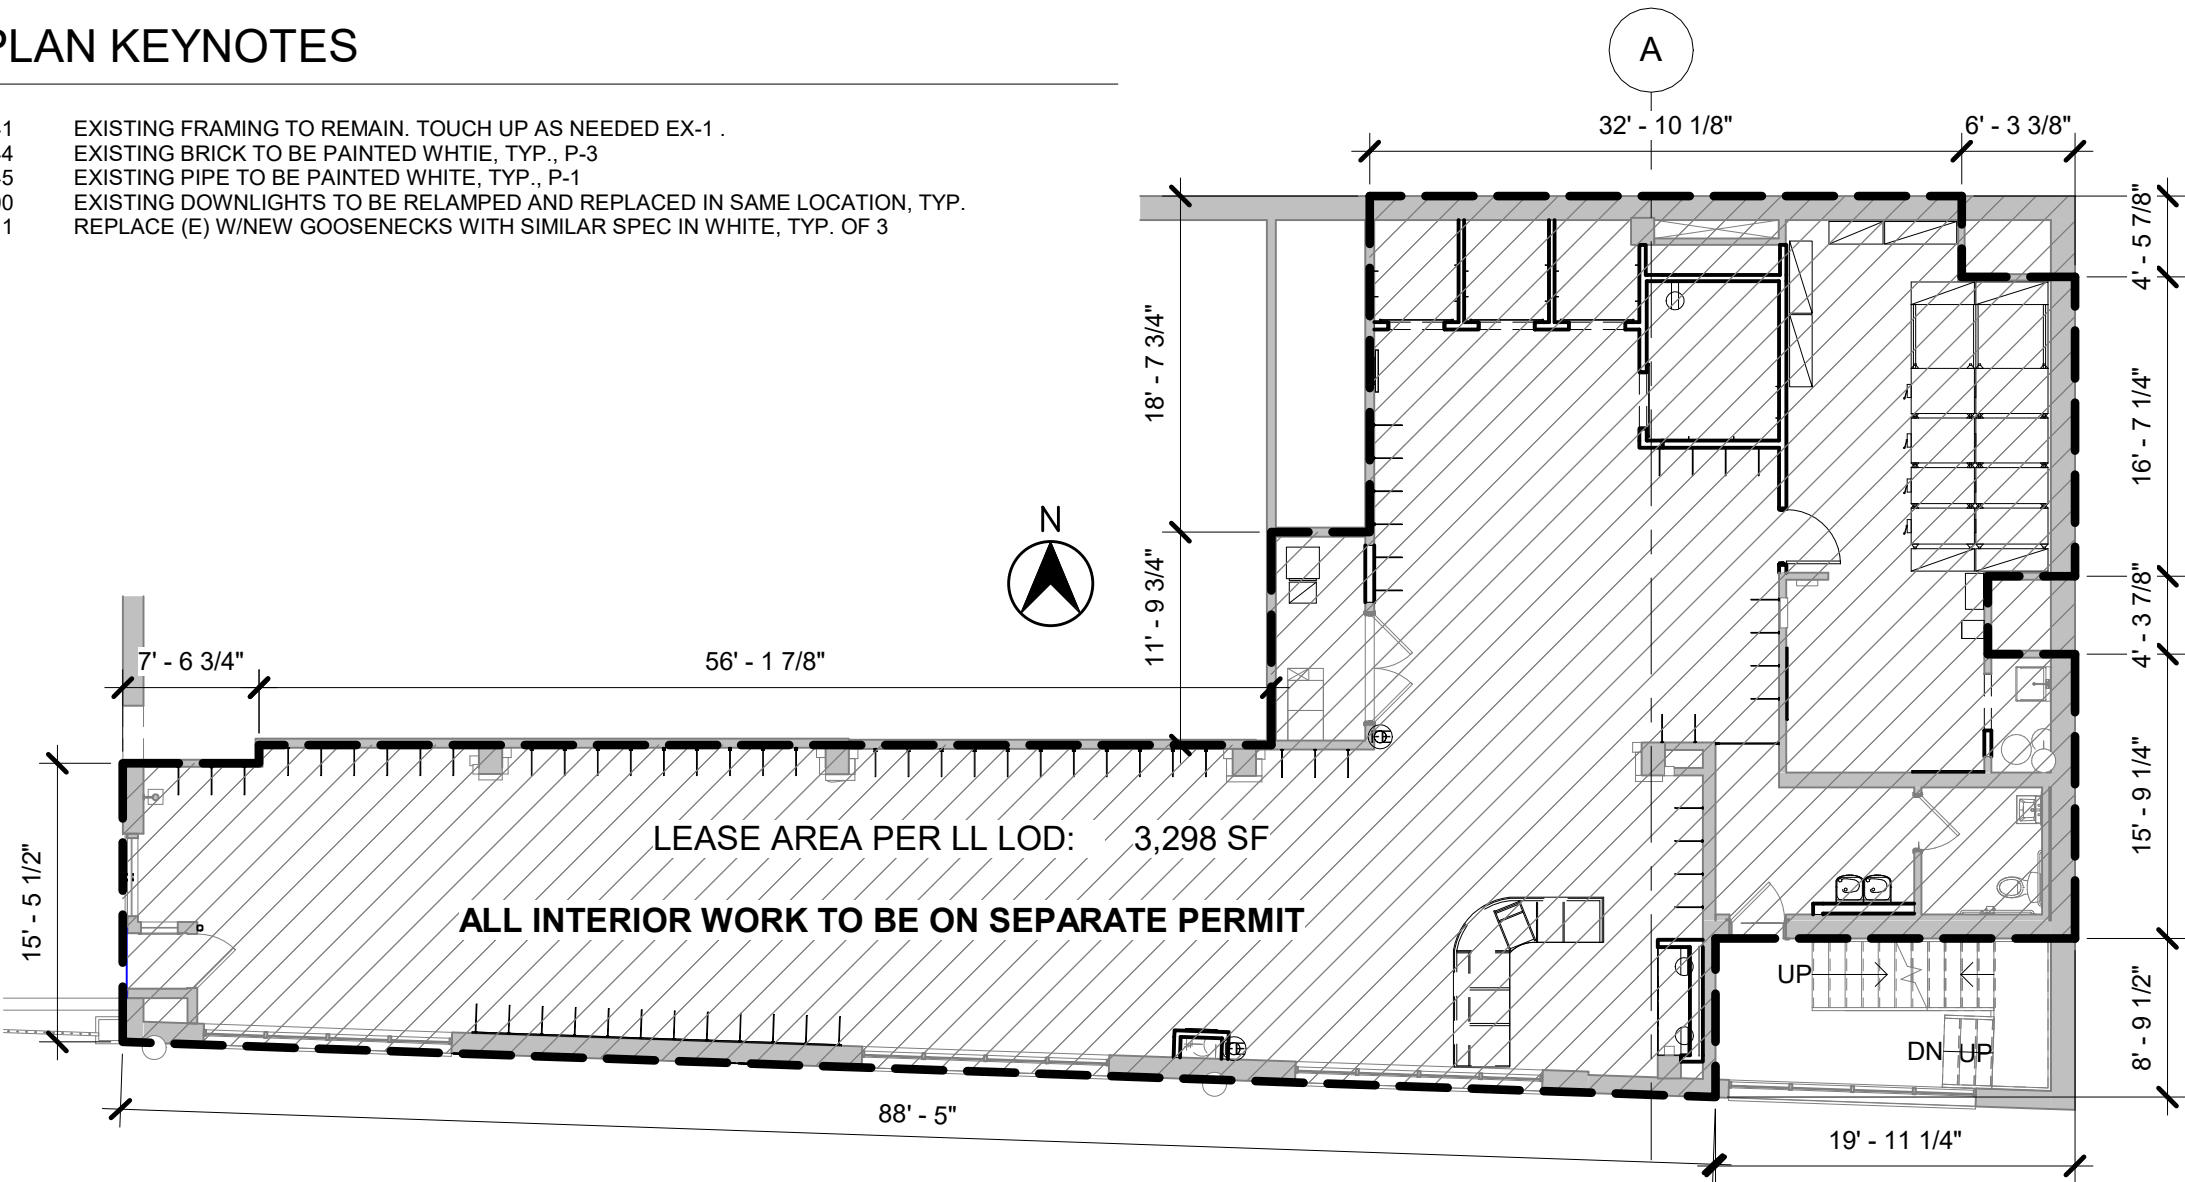

OVERALL FIRST FLOOR PLAN

SCALE: 3/32" = 1'-0"

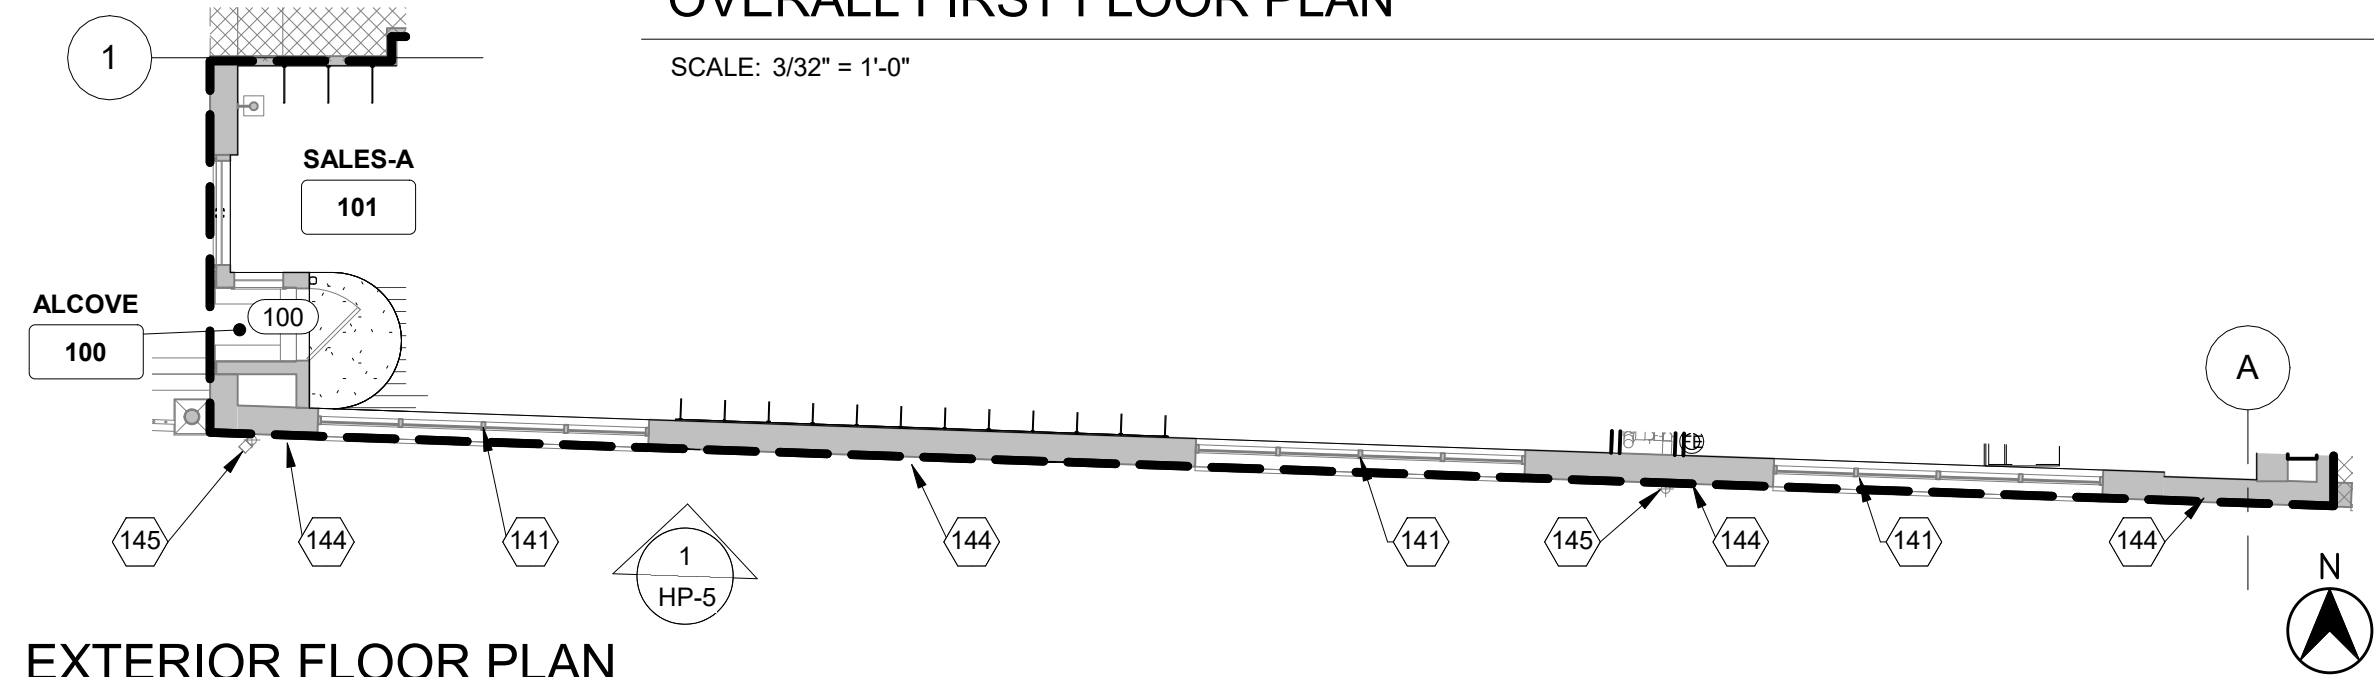

EXTERIOR FLOOR PLAN


SCALE: 1/8" = 1'-0"

FREEPEOPLE - MVMT
1063 WISCONSIN AVE NW,
WASHINGTON, DC 20007

NewStudio|architecture
2303 Wycliff Street, Saint Paul, MN 55114
p: 651.207.5527 f: 651.207.8247

Project # 2020-381
Drawn By: Author
Date: 01/13/21

HP-3

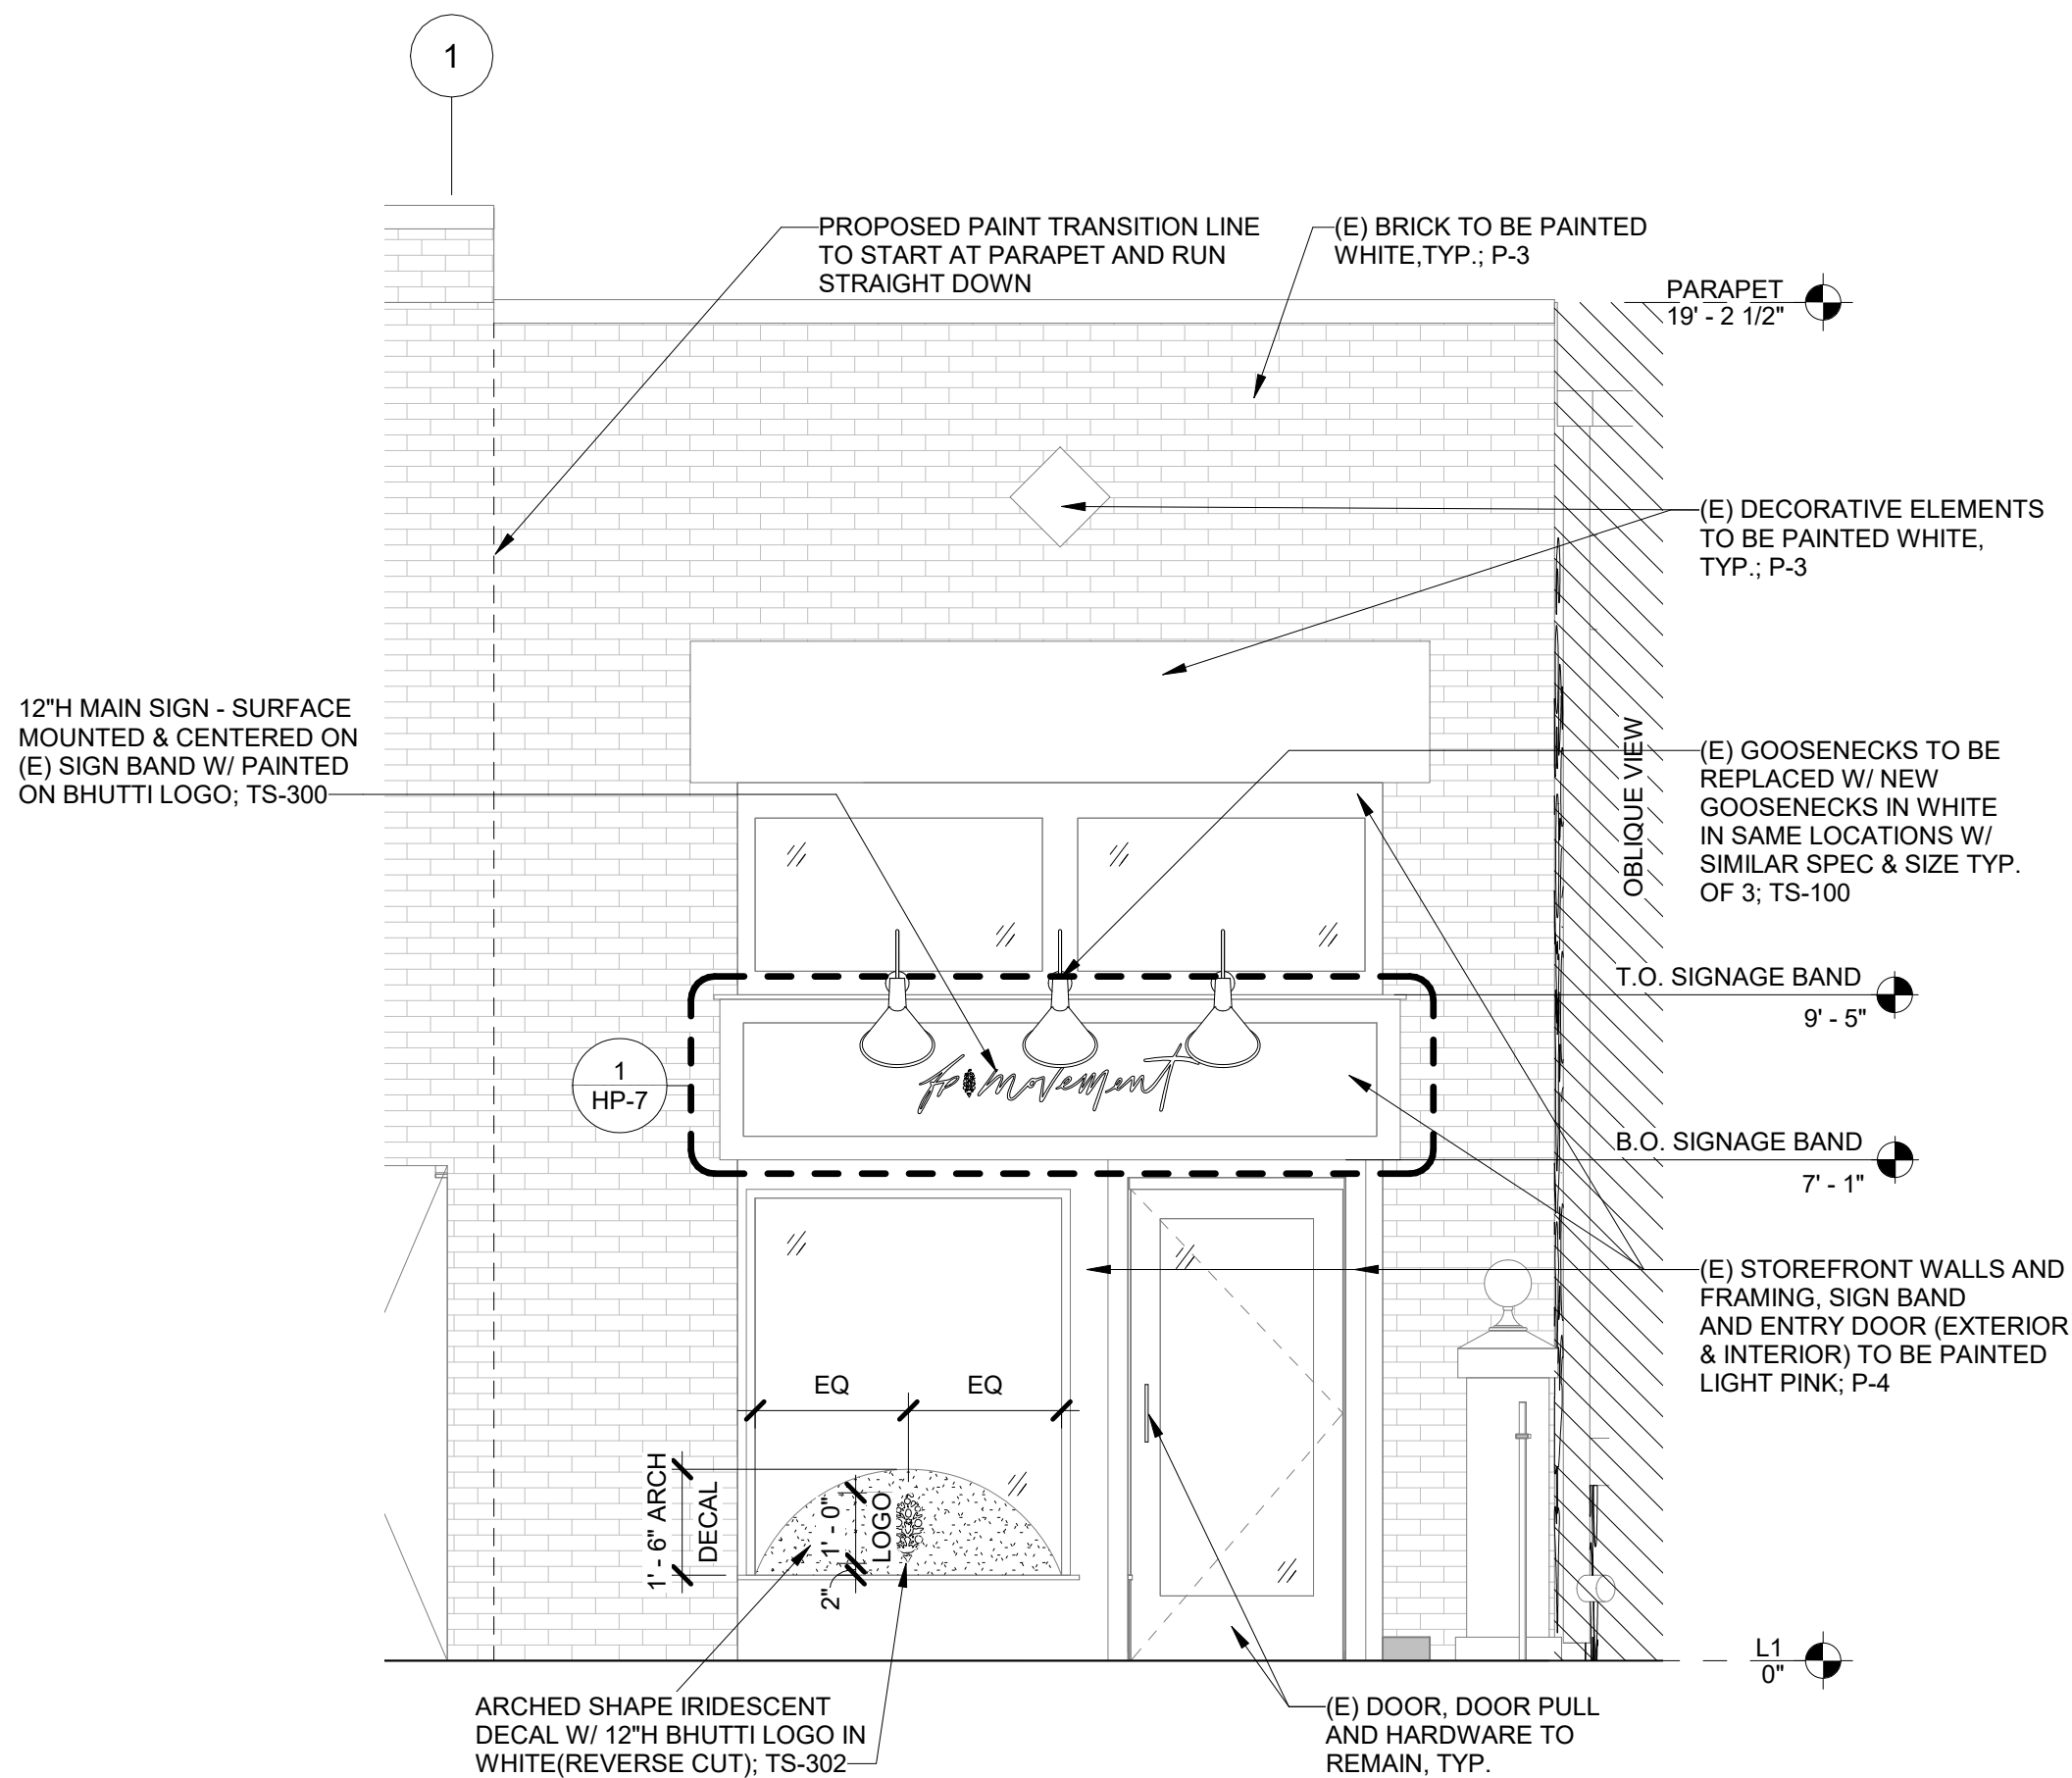


STOREFRONT ELEVATION

SCALE: 3/8" = 1'-0"

FREEPEOPLE - MVMT
1063 WISCONSIN AVE NW,
WASHINGTON, DC 20007

NewStudio|architecture
2303 Wycliff Street, Saint Paul, MN 55114
p: 651.207.5527 f: 651.207.8247

Project #	2020-381
Drawn By:	Author
Date:	01/13/21
HP-4	

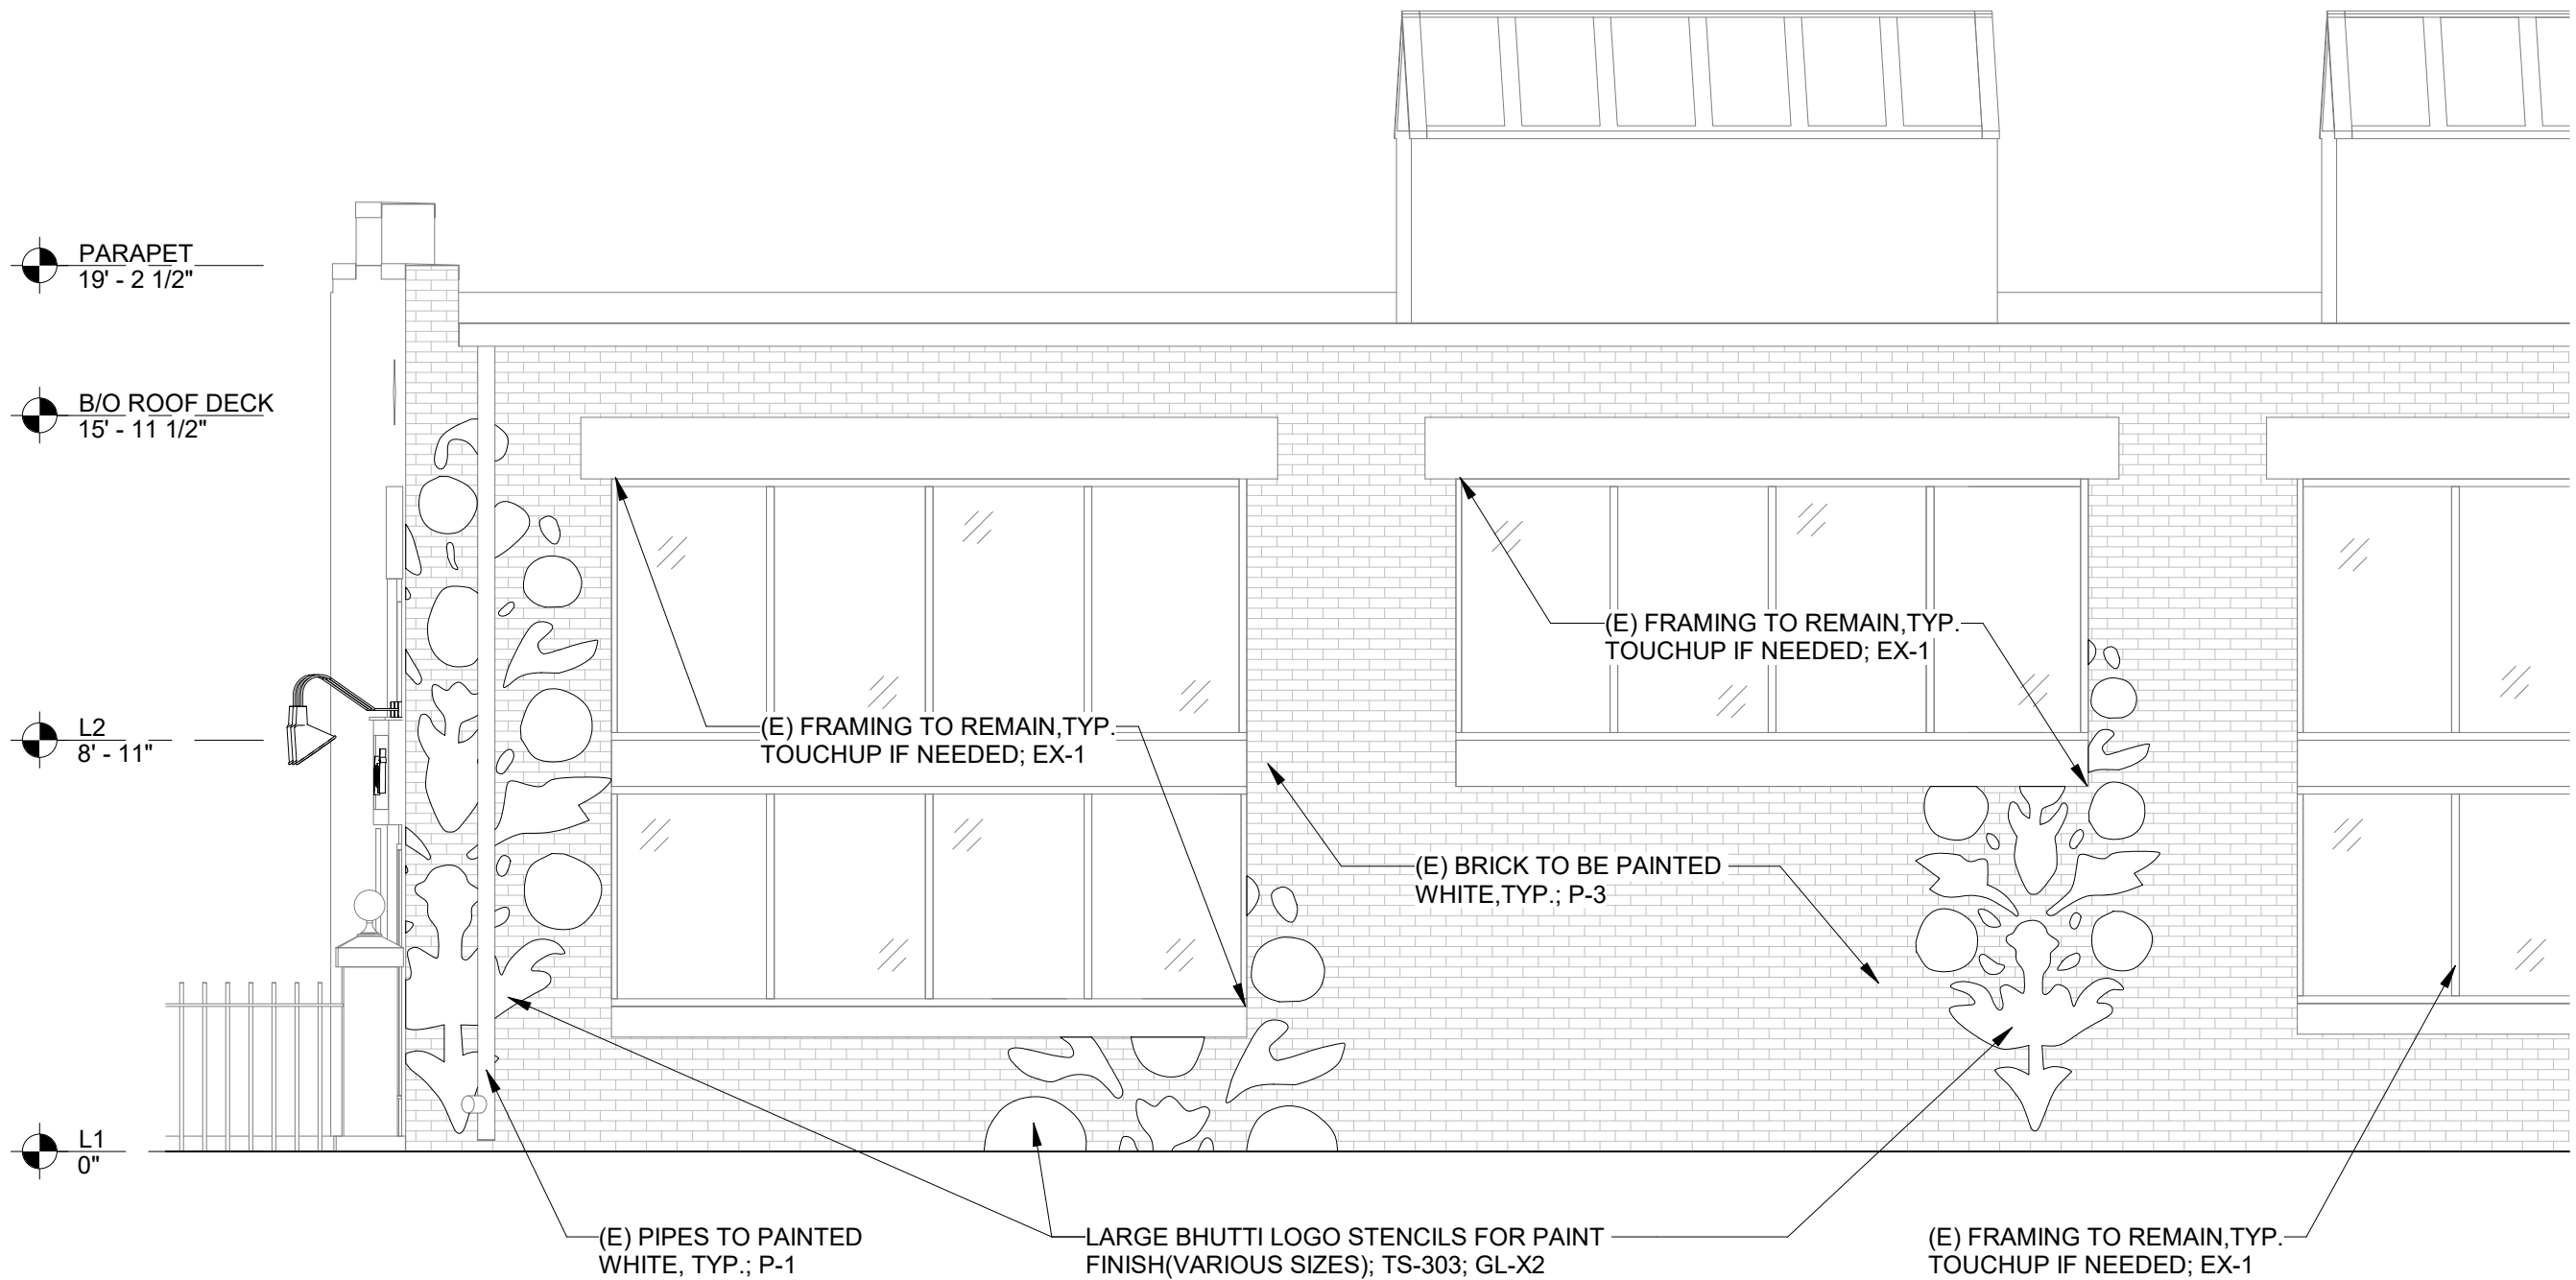

SOUTH EXTERIOR ELEVATION

SCALE: 1/4" = 1'-0"


FREEPEOPLE - MVMT
1063 WISCONSIN AVE NW,
WASHINGTON, DC 20007

NewStudio|architecture
mn 2303 Wycliff Street, Saint Paul, MN 55114
p: 651.207.5527 f: 651.207.8247

Project # 2020-381

Drawn By: Author
Date: 01/13/21

HP-5

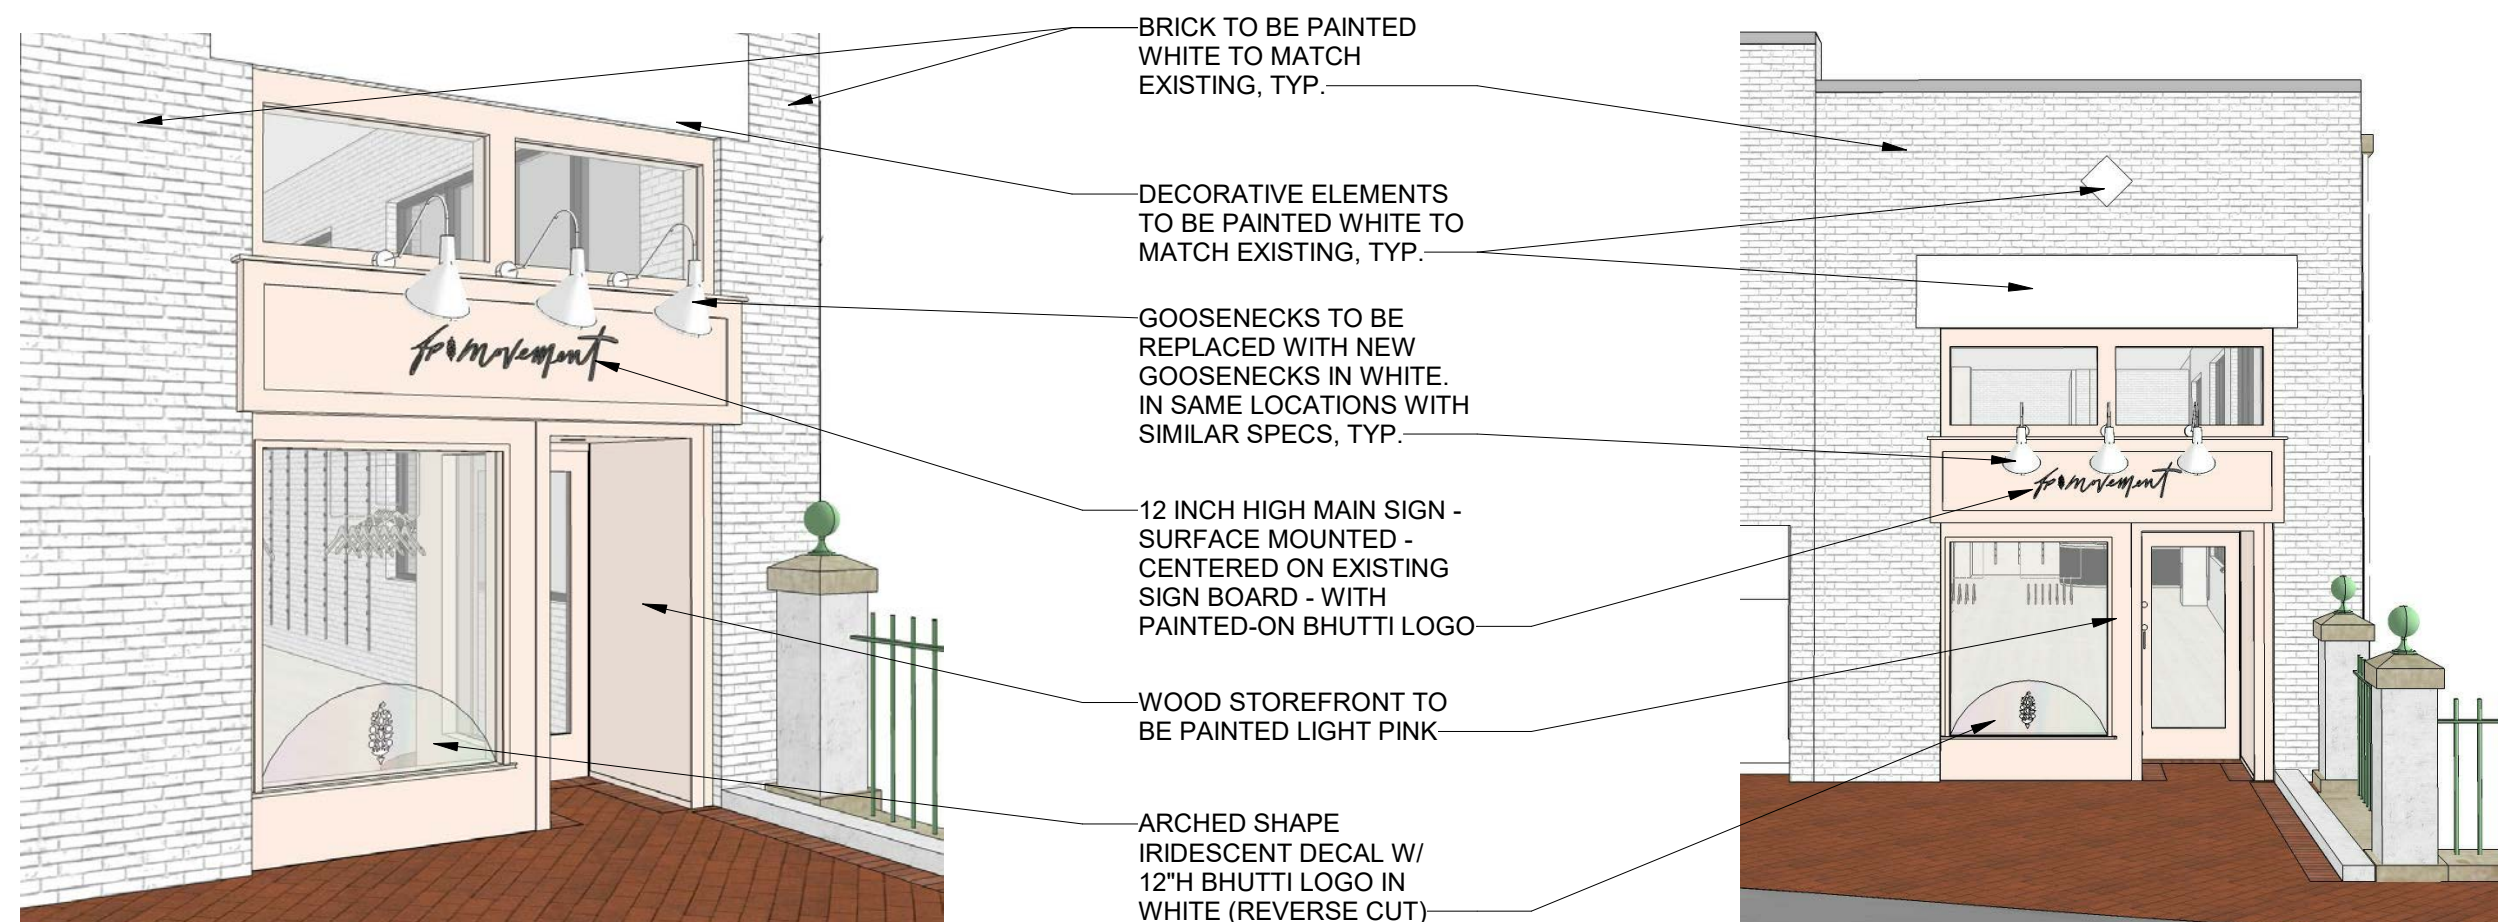


FREEPEOPLE - MVMT
1063 WISCONSIN AVE NW,
WASHINGTON, DC 20007

NewStudio|architecture
2303 Wycliff Street, Saint Paul, MN 55114
p. 651.207.5527 f. 651.207.8247

Project # 2020-381


Drawn By: Author
Date: 01/13/21

HP-6

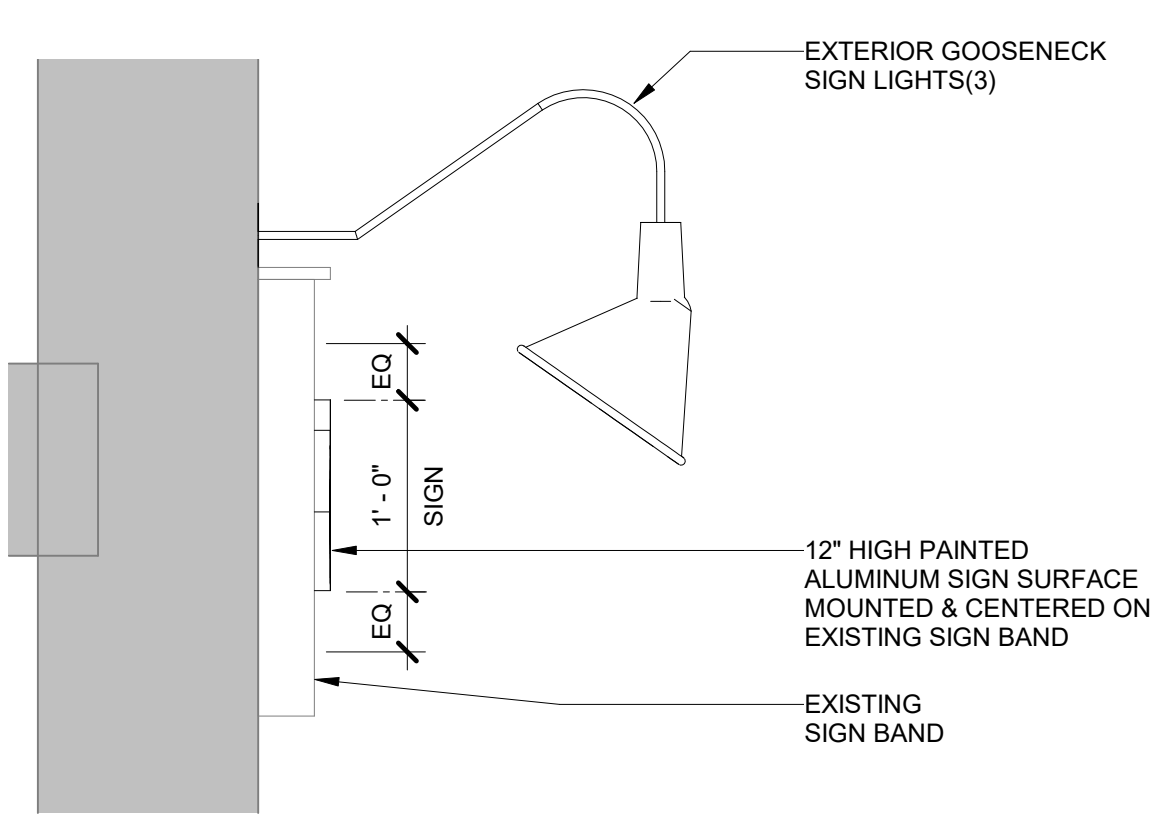


3 MAIN SIGN SIDE ELEVATION

HP-7 SCALE: 1" = 1'-0"

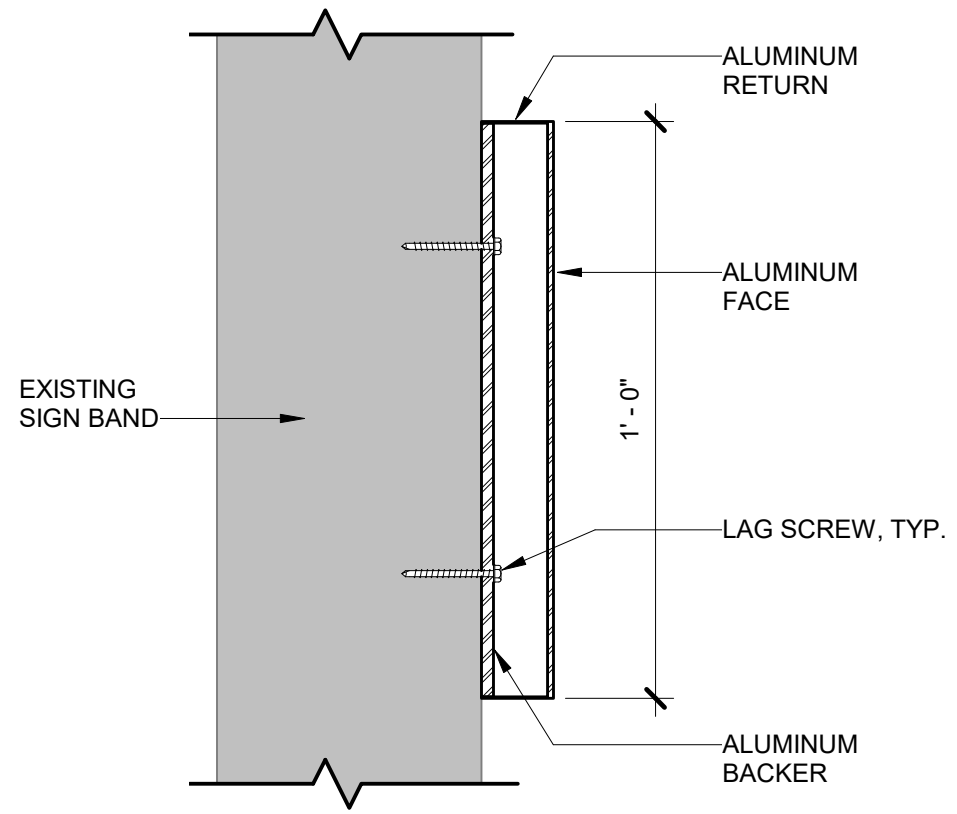

2 MAIN SIGN SECTION DETAIL

HP-7 SCALE: 3" = 1'-0"

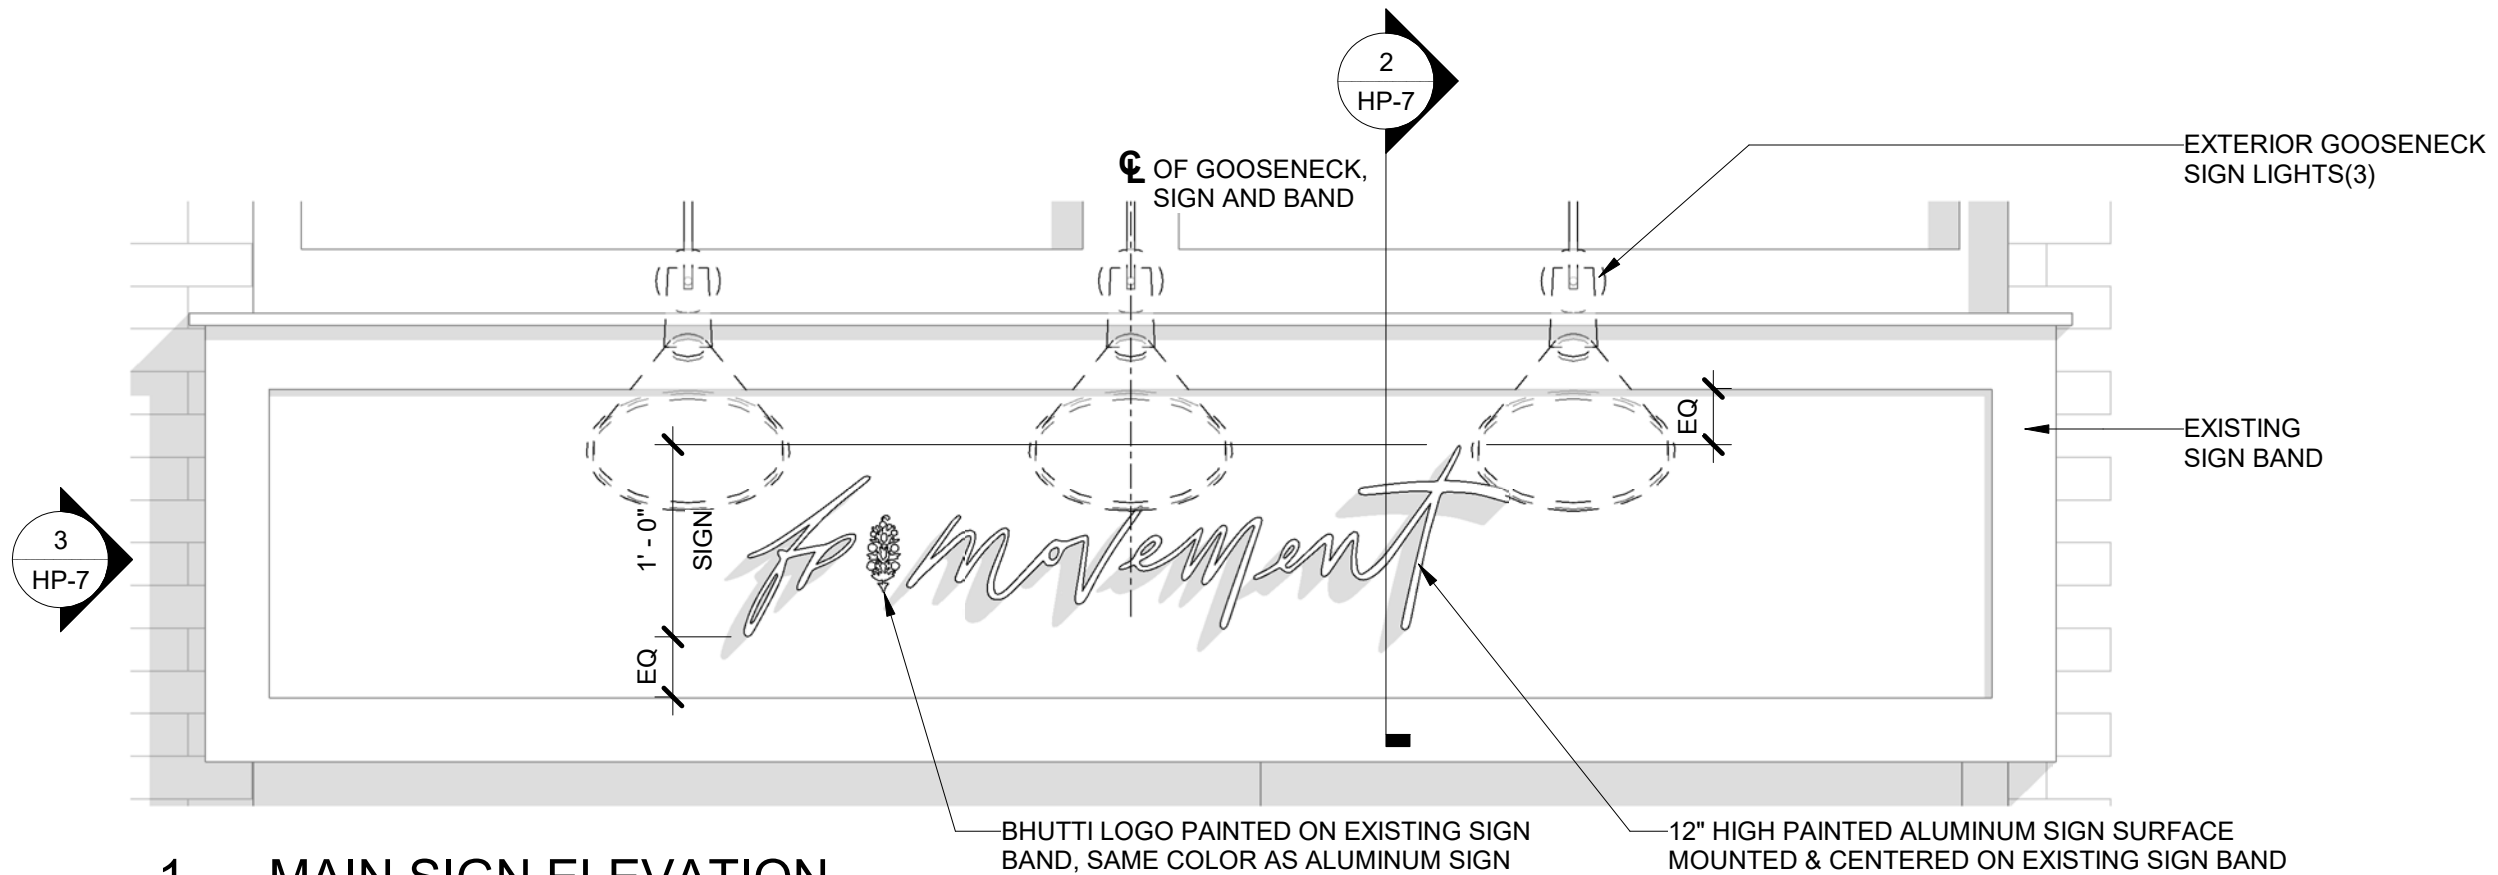

1 MAIN SIGN ELEVATION

HP-7 SCALE: 1" = 1'-0"