



CFA STAFF PRESENTATION



ST. ELIZABETHS EAST
PARCEL 17 - BUILDING 1

Parcel 17
St. Elizabeths East
Washington, DC


 **REDBRICK LMD**
GRAGG CARDONA PARTNERS


September 17, 2020

 **WINSTANLEY**
ARCHITECTS & PLANNERS

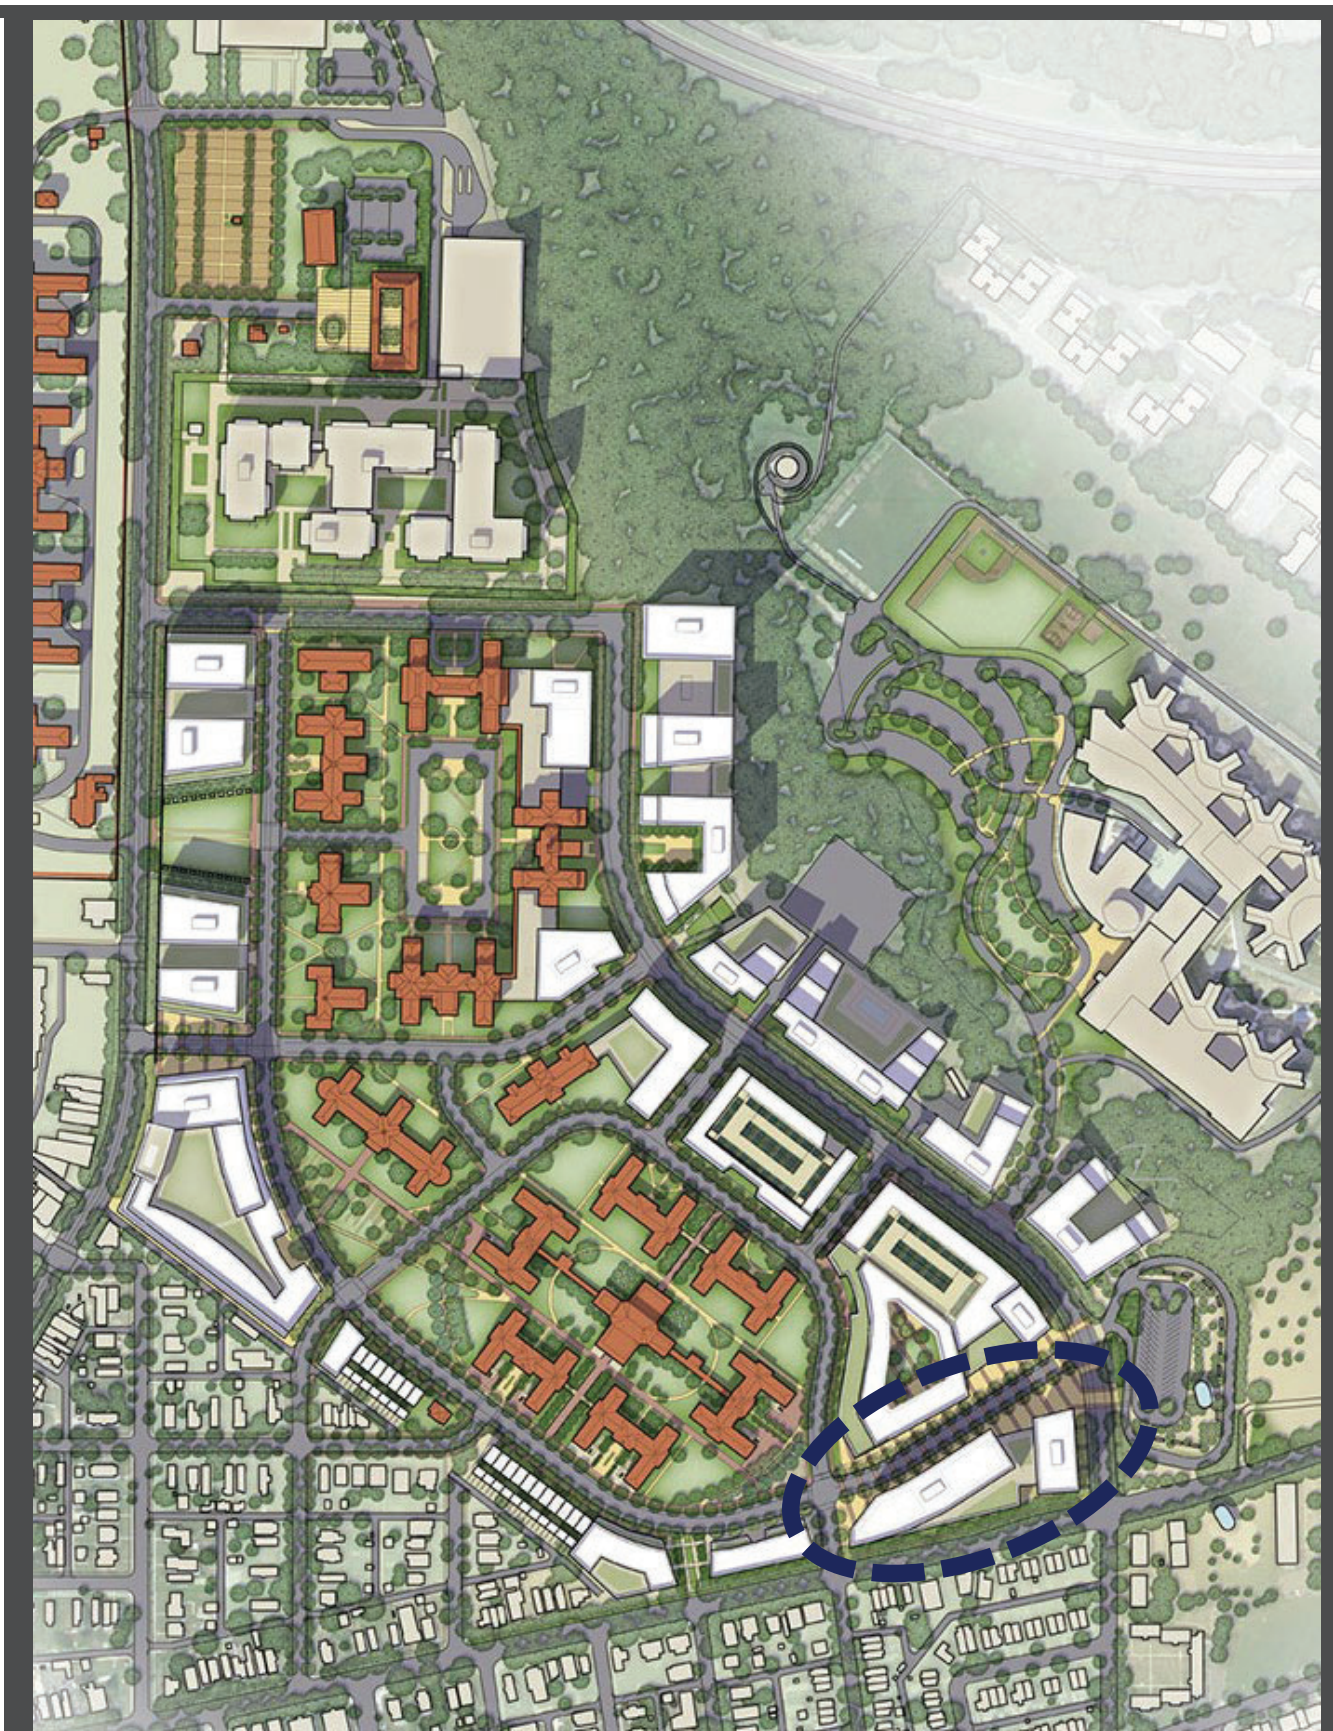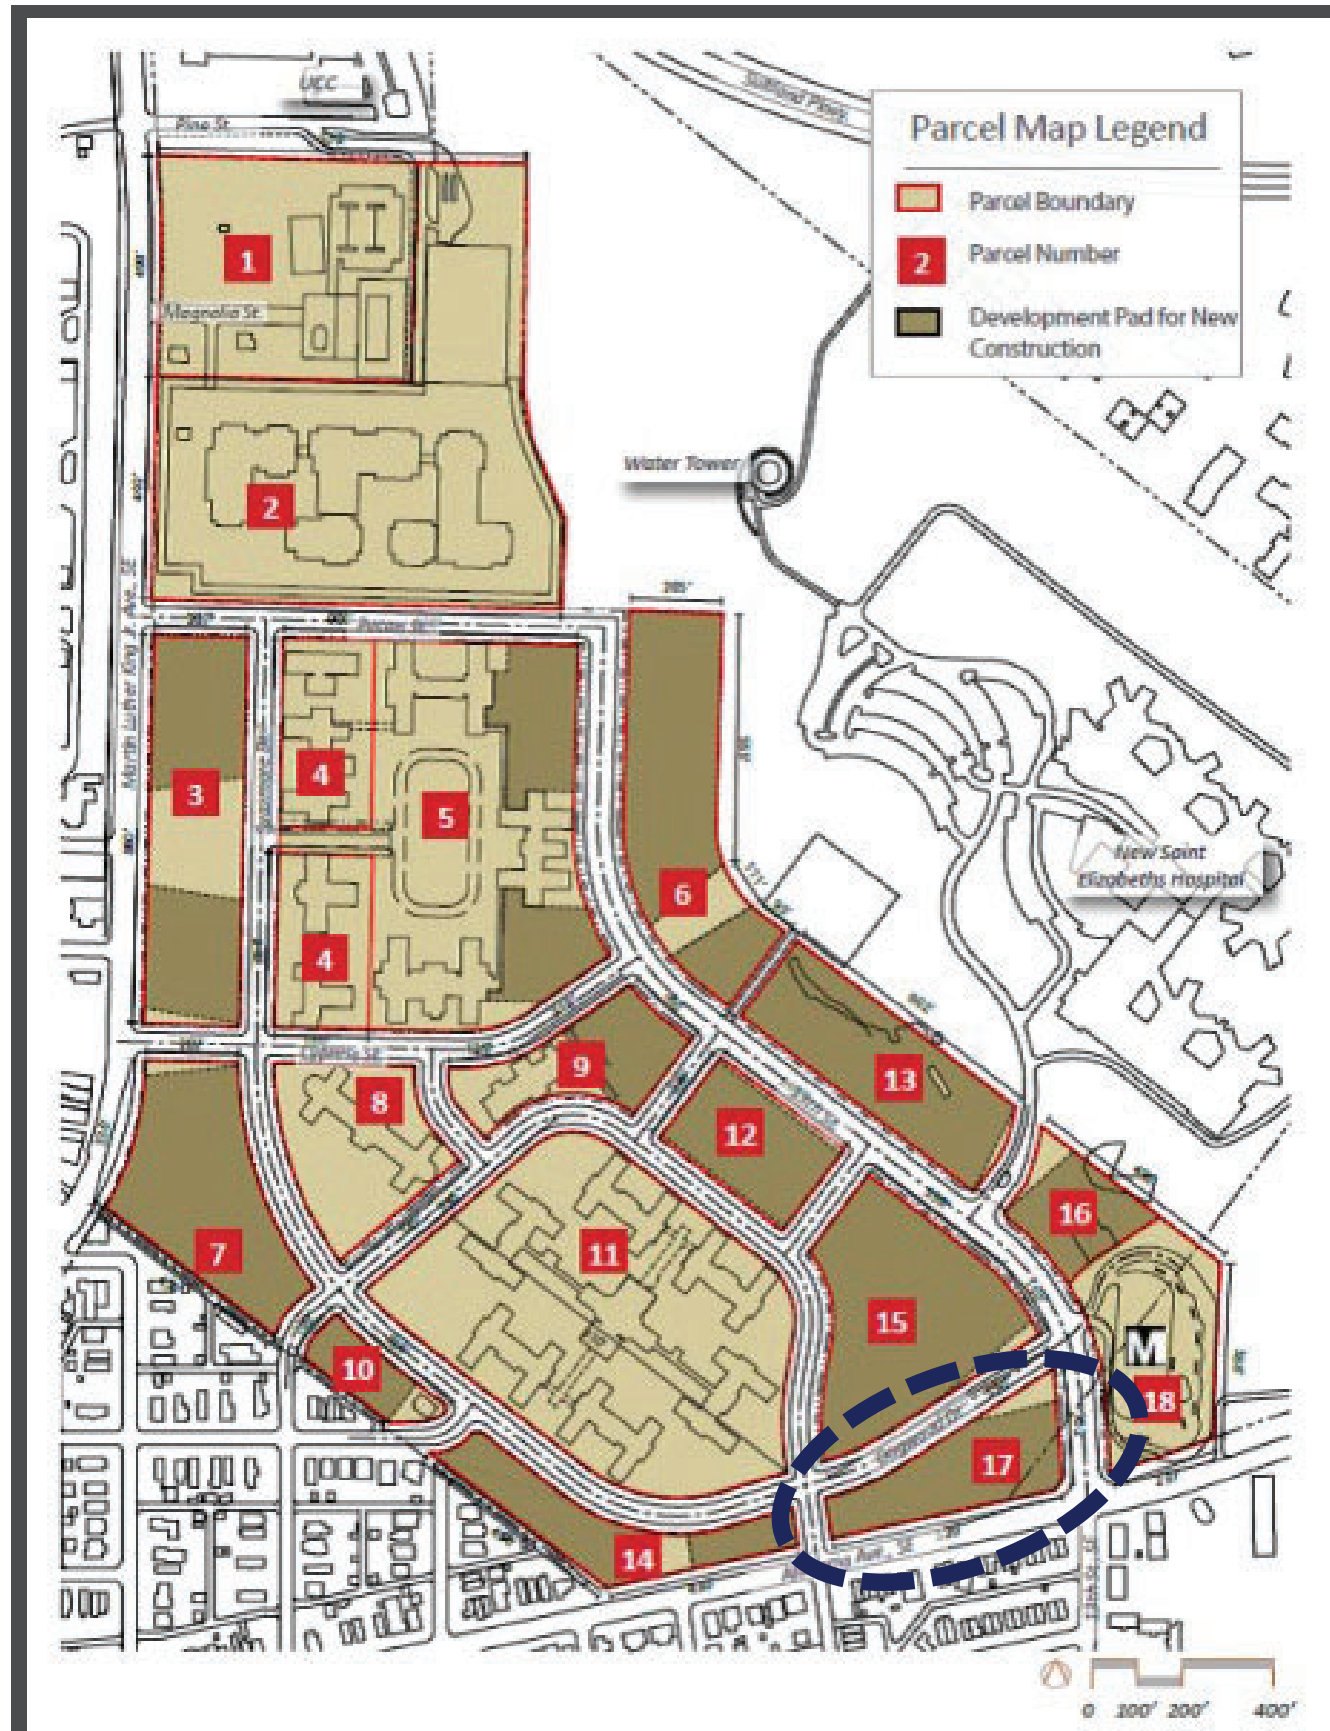

ST. ELIZBETH'S MASTER PLAN CONCEPT

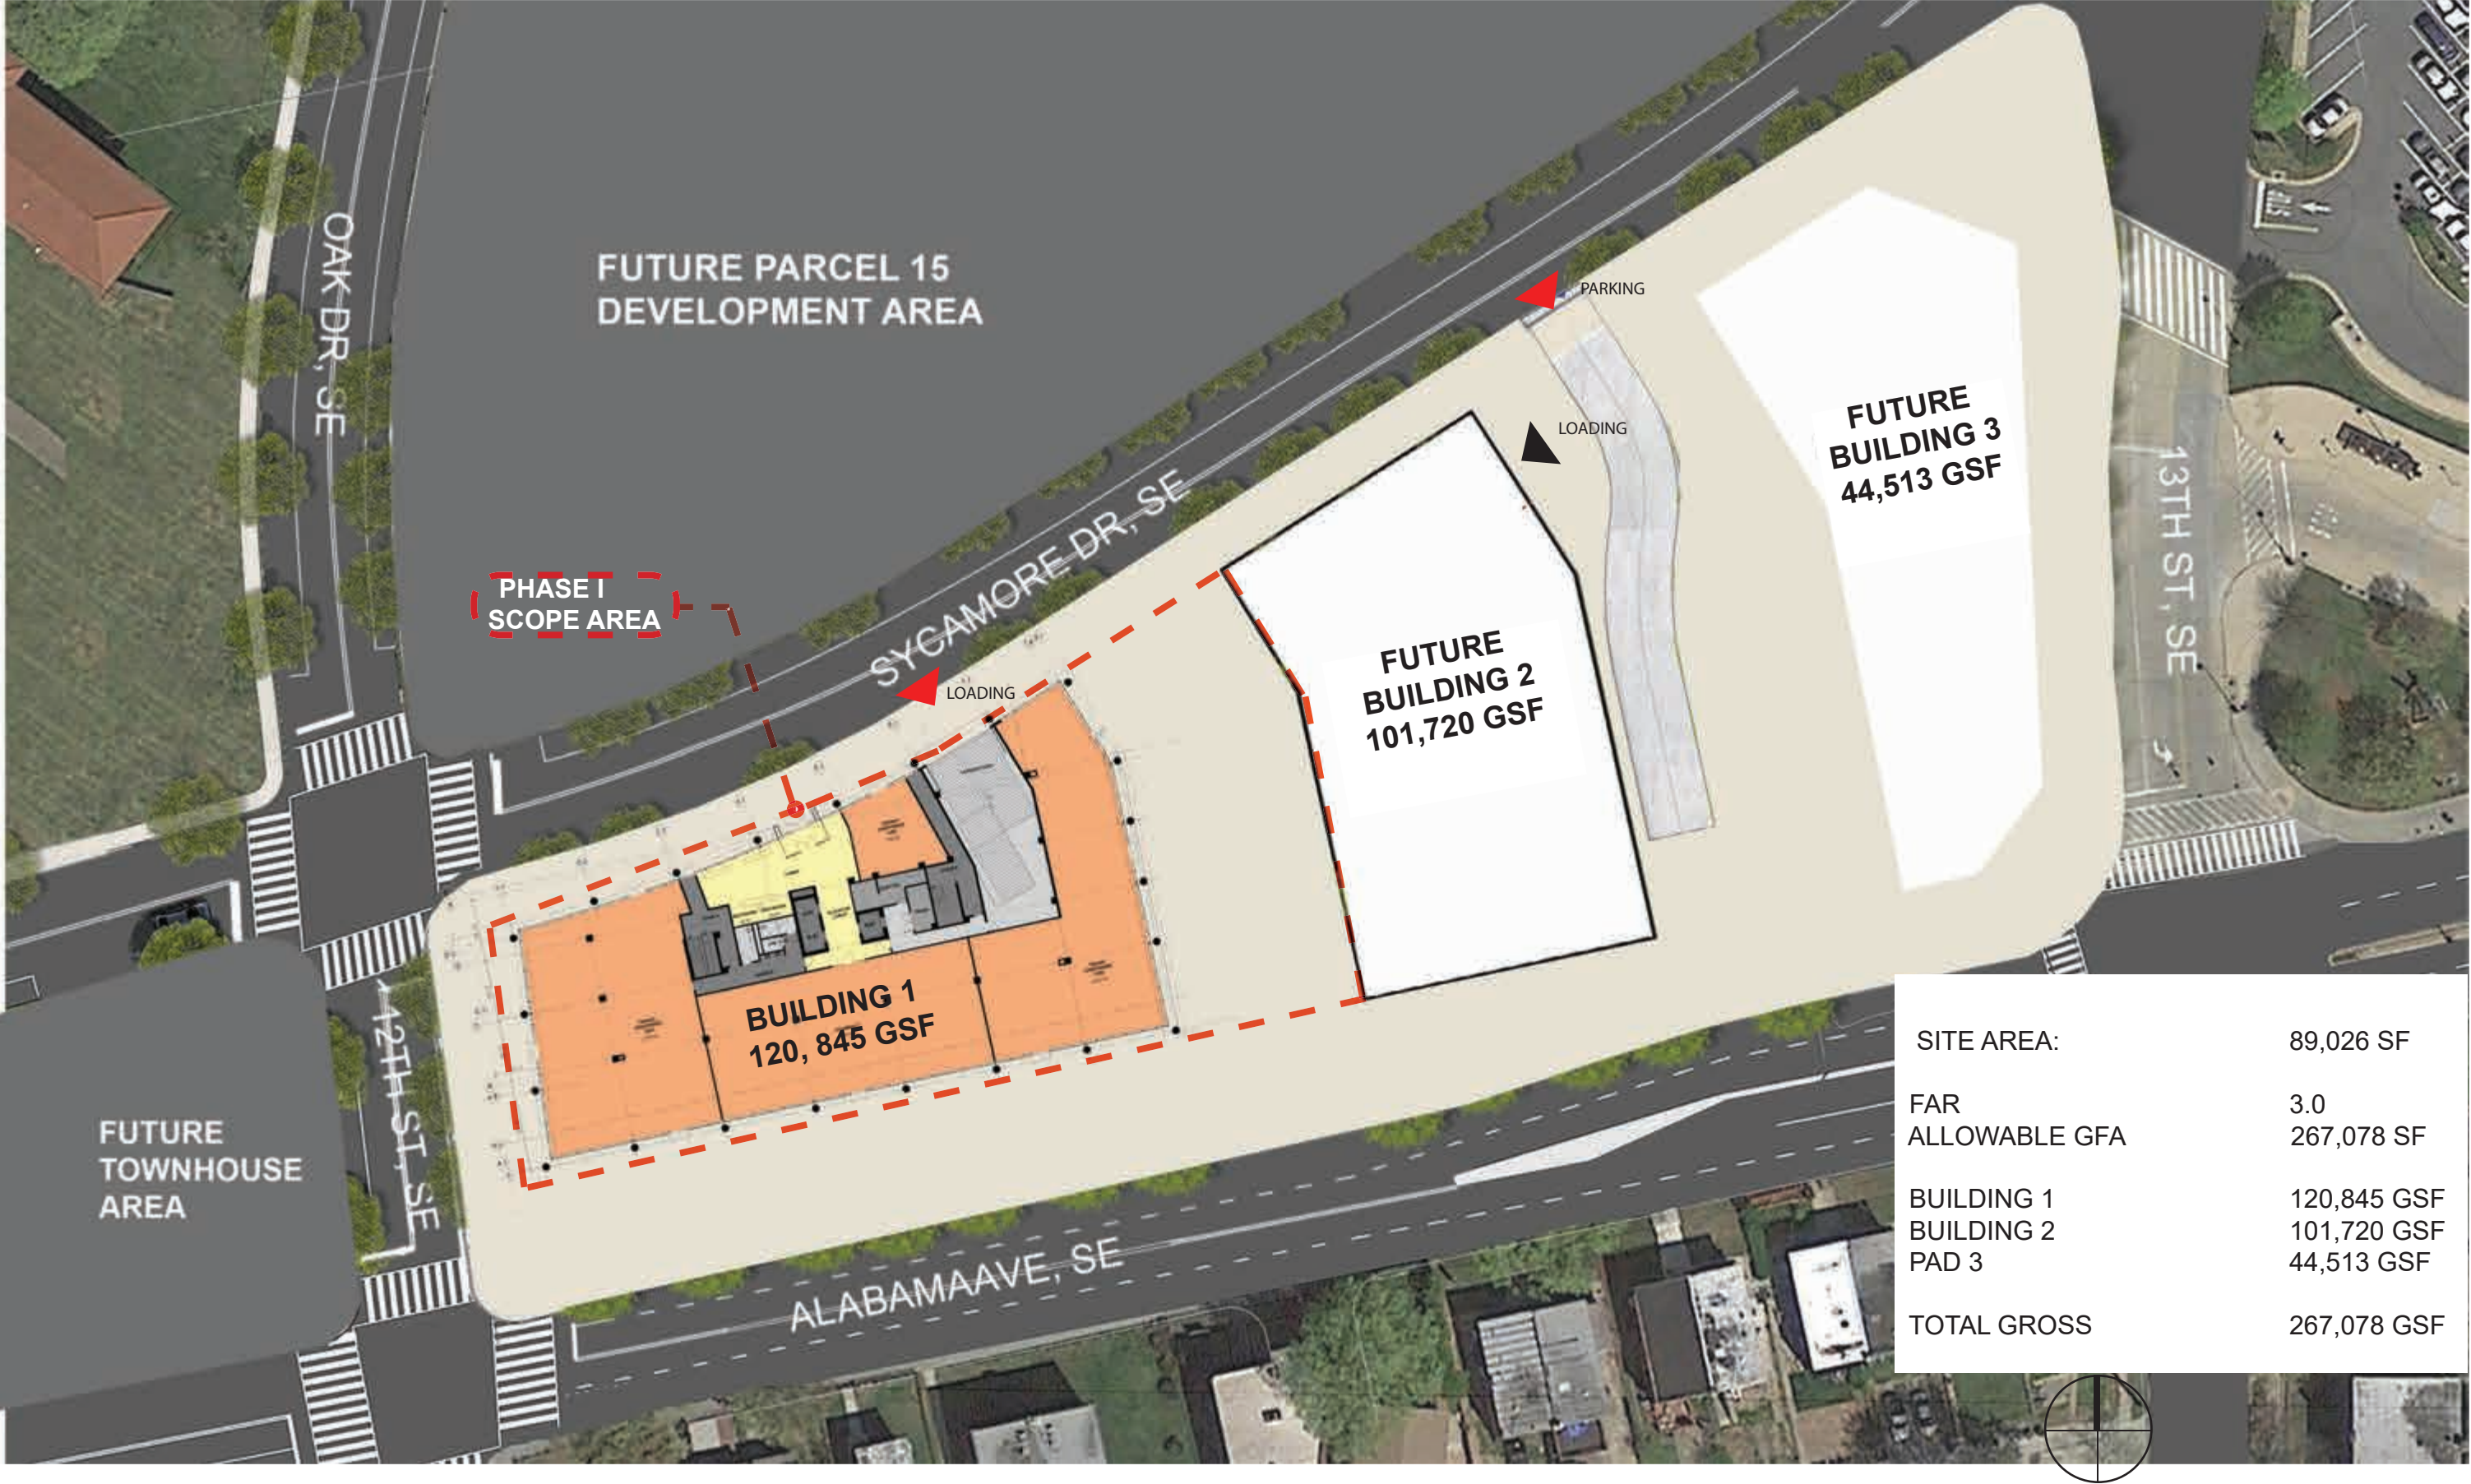

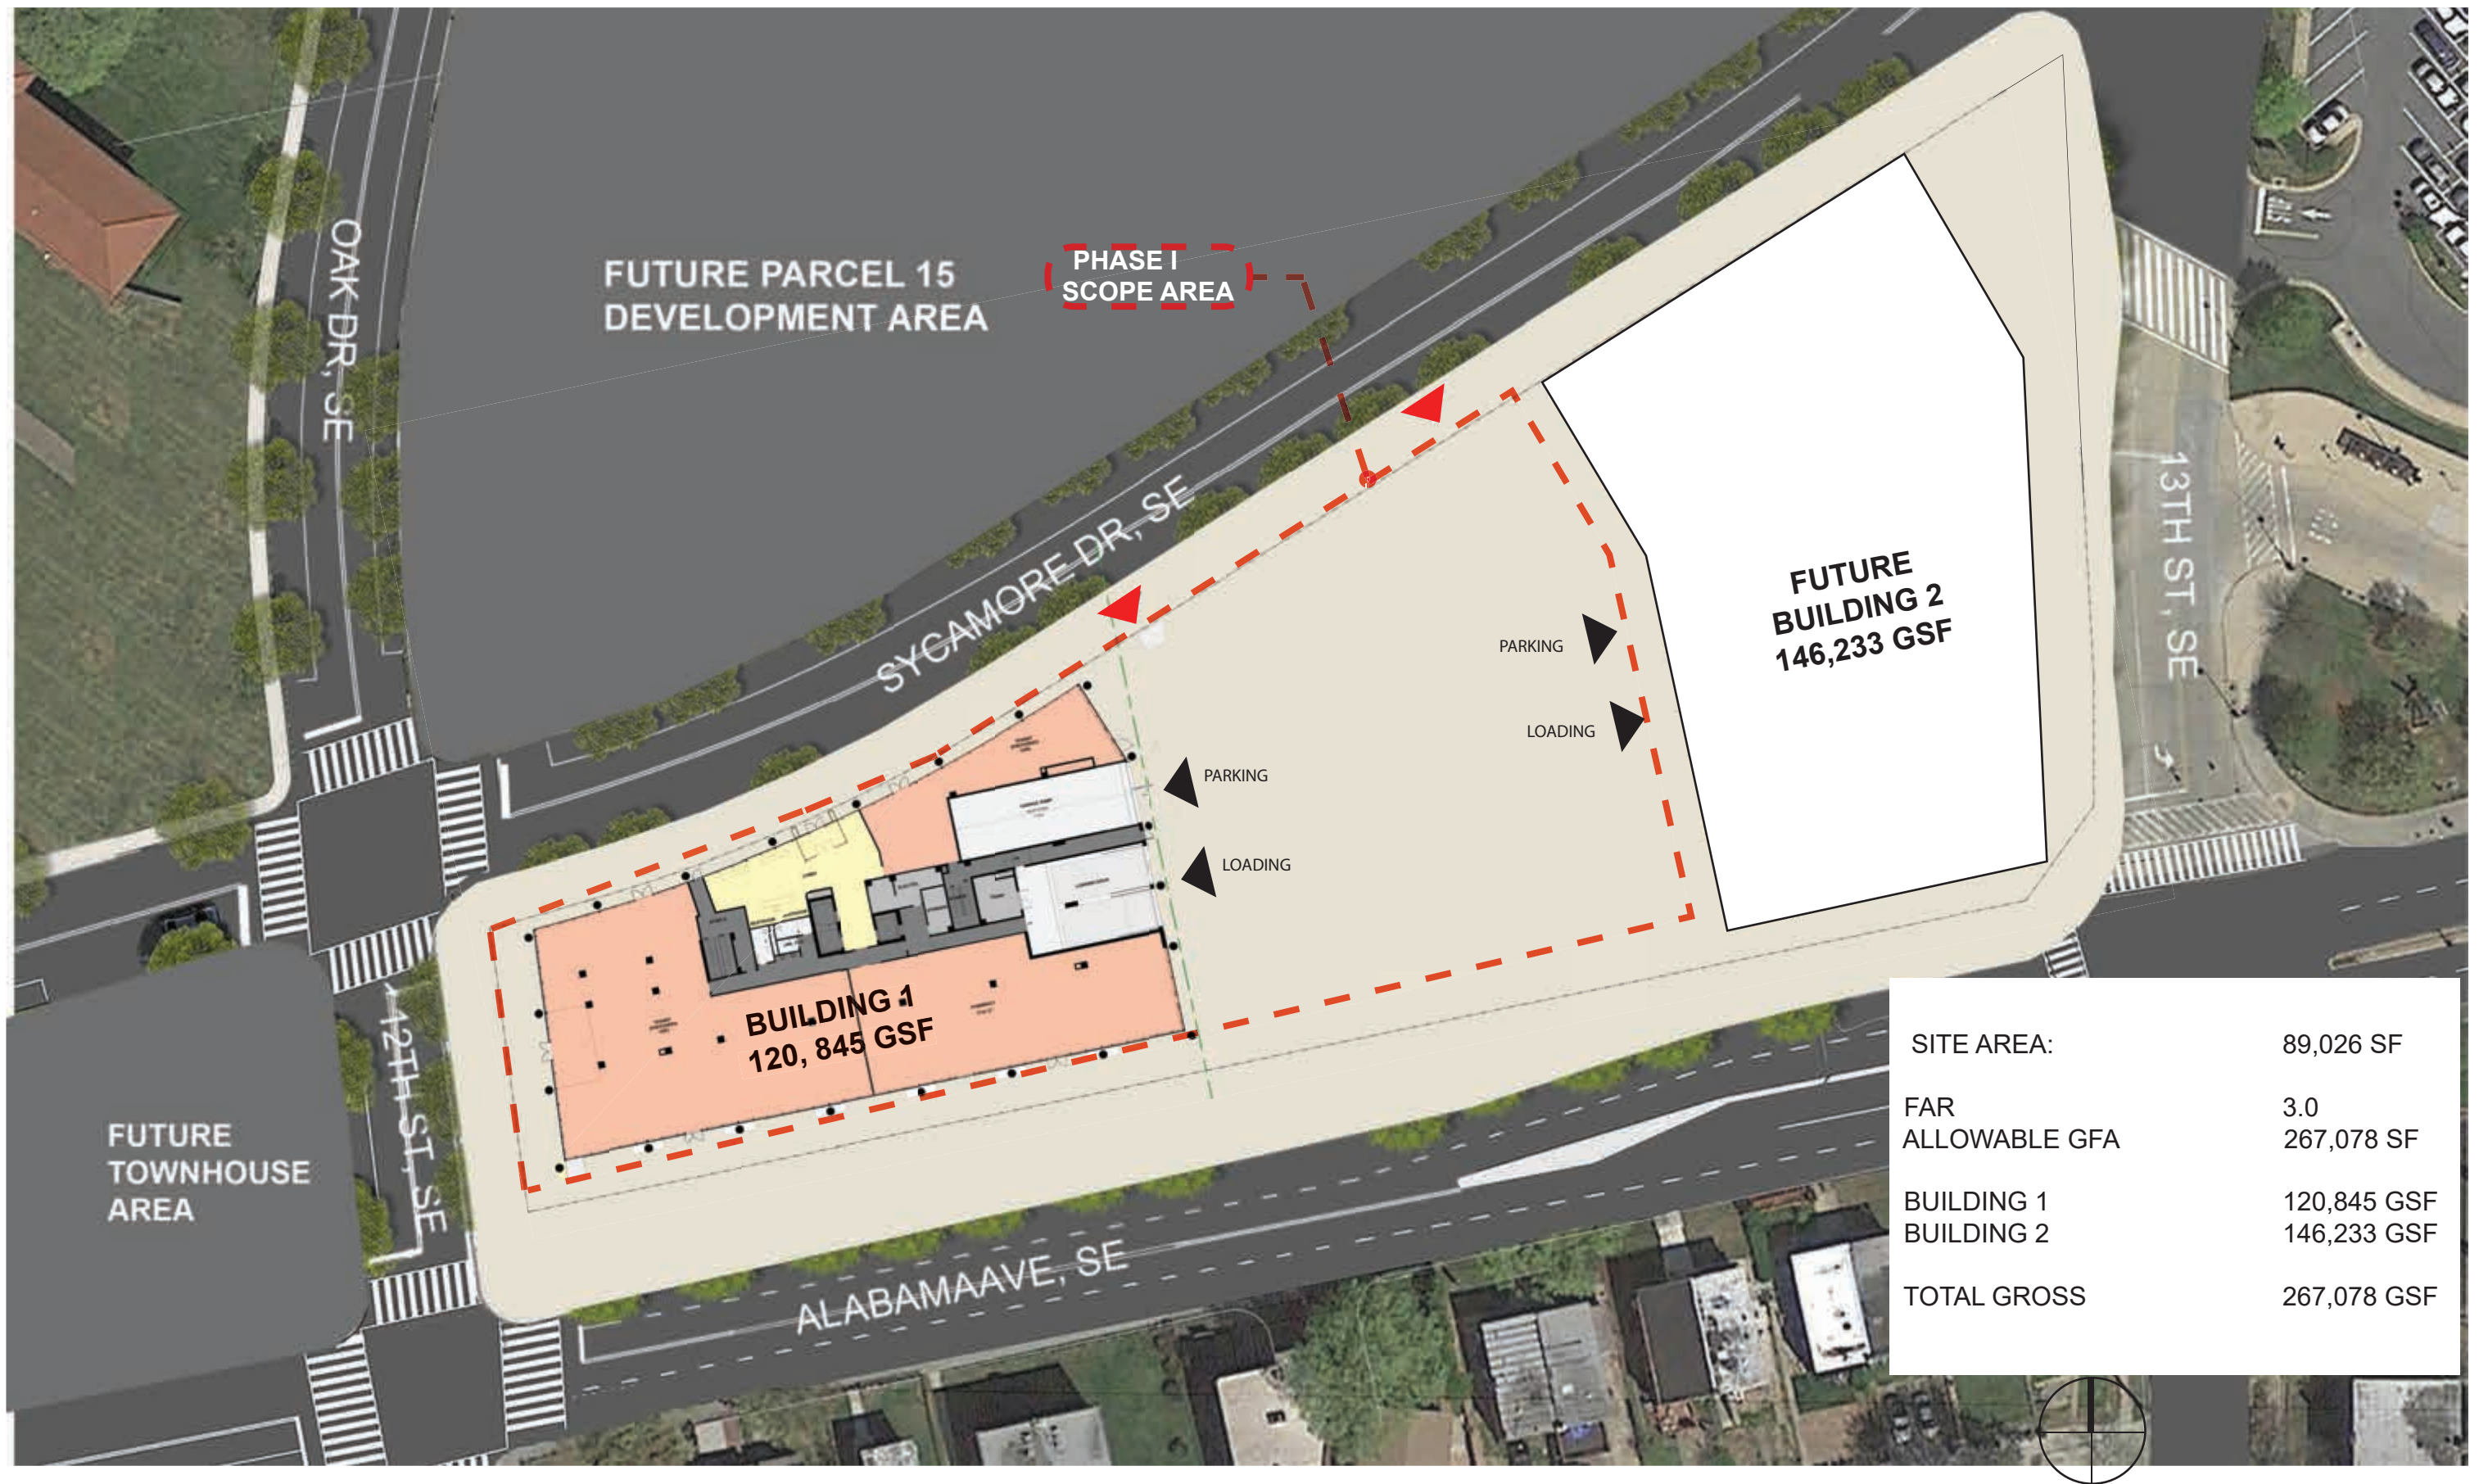



Parcel 17
 St. Elizabeths East
 Washington, DC

REDBRICK LMD
GRAGG CARDONA PARTNERS

Proposed Sycamore Drive Perspective View
 September 17, 2020

%lai | **WINSTANLEY**
 ARCHITECTS & PLANNERS



Parcel 17
 St. Elizabeths East
 Washington, DC

REDBRICK LMD
GRAGG CARDONA PARTNERS

Proposed Sycamore Drive Perspective View
 September 17, 2020



%lai | **WINSTANLEY**
 ARCHITECTS & PLANNERS







PROPOSED MATERIAL PALETTE IMAGES -
EXISTING INSTALLATION AND AT ST ELIZABETHS



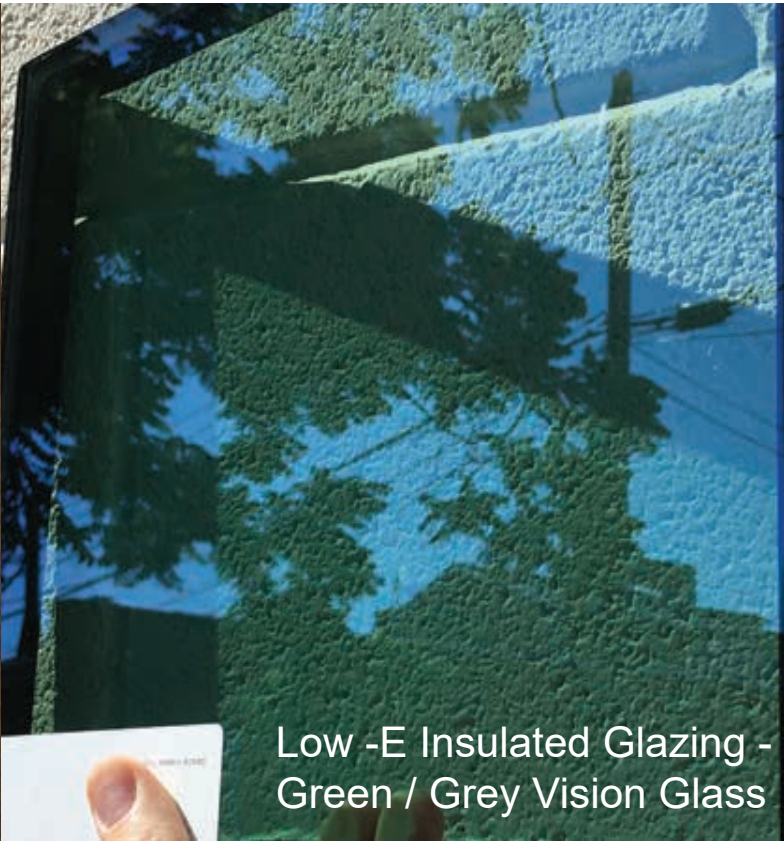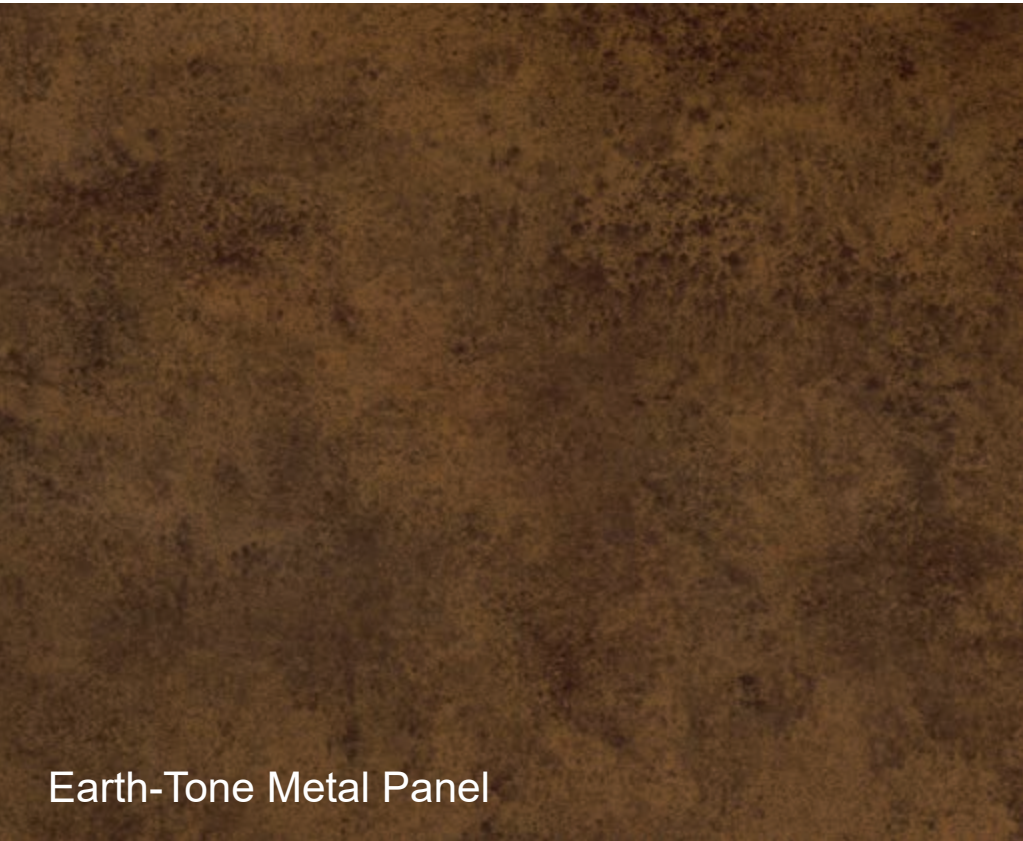


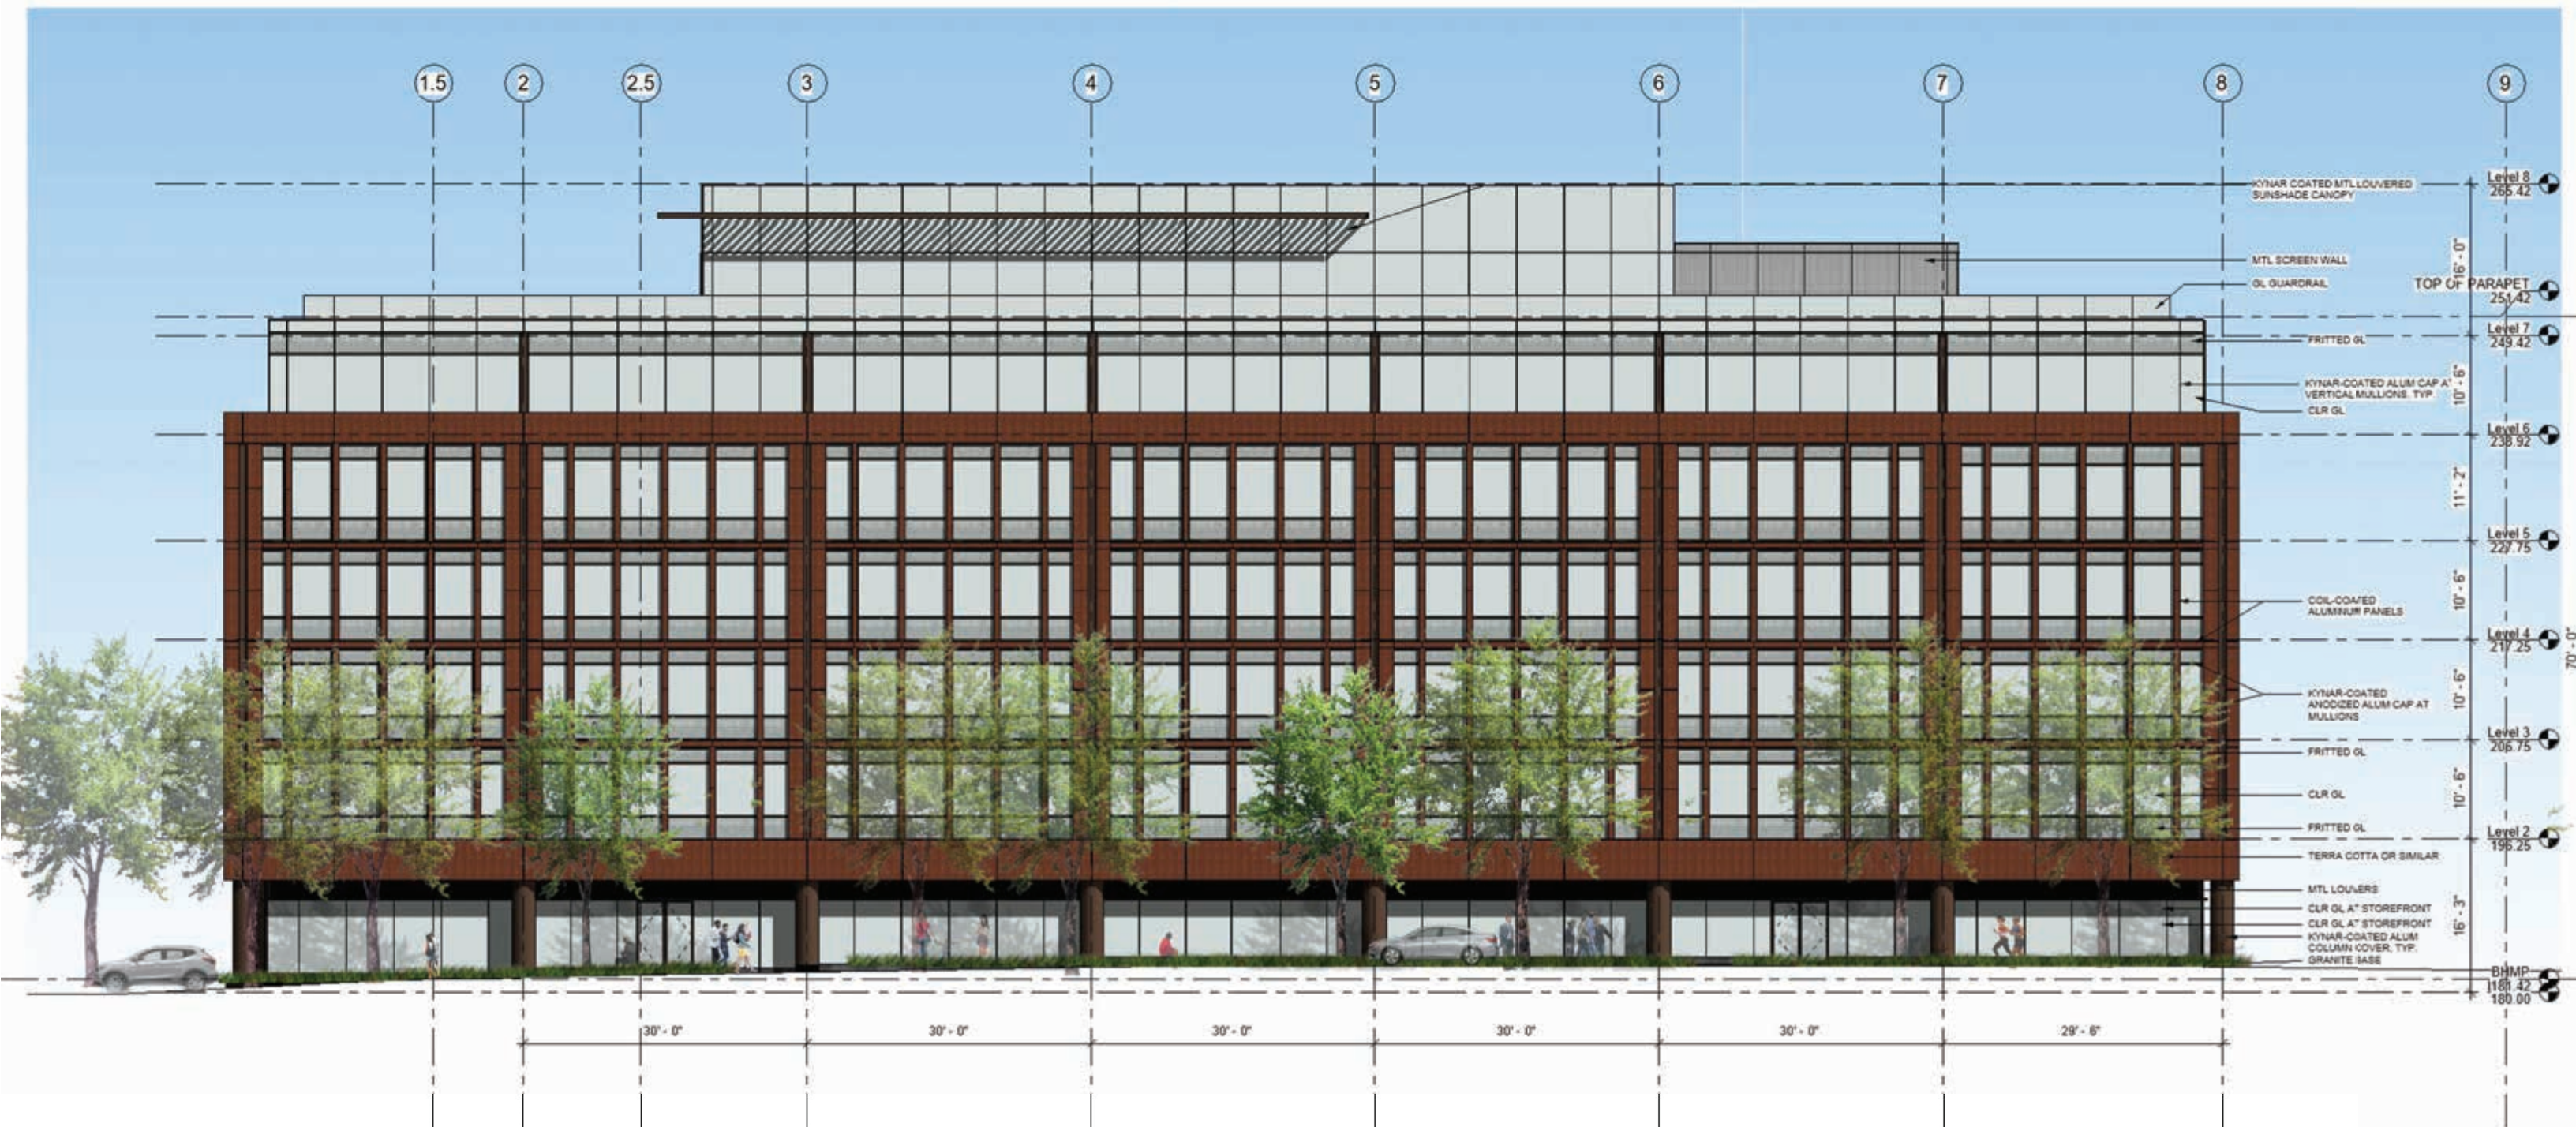


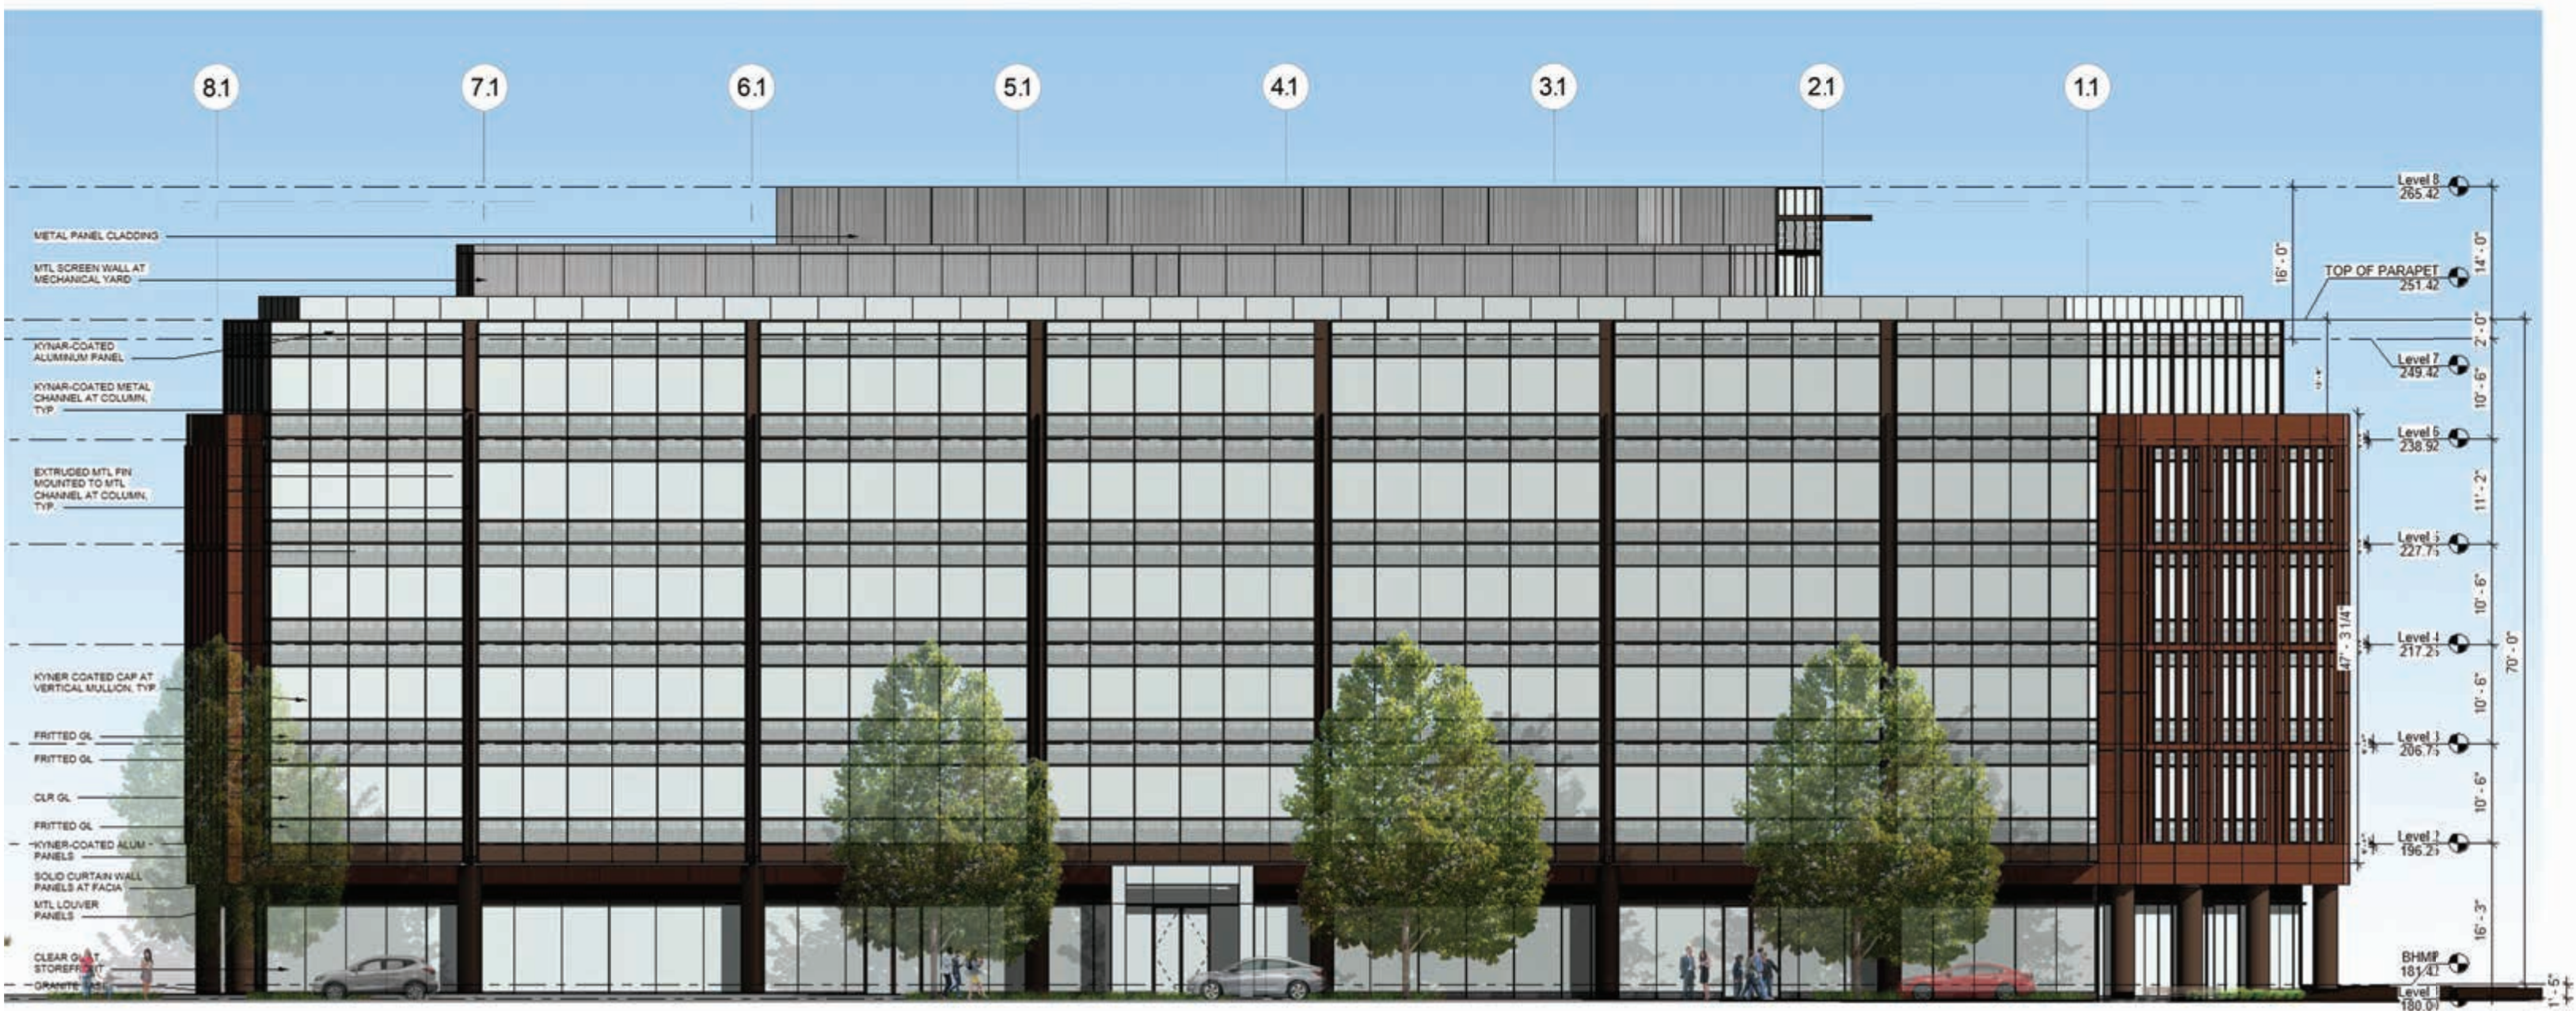





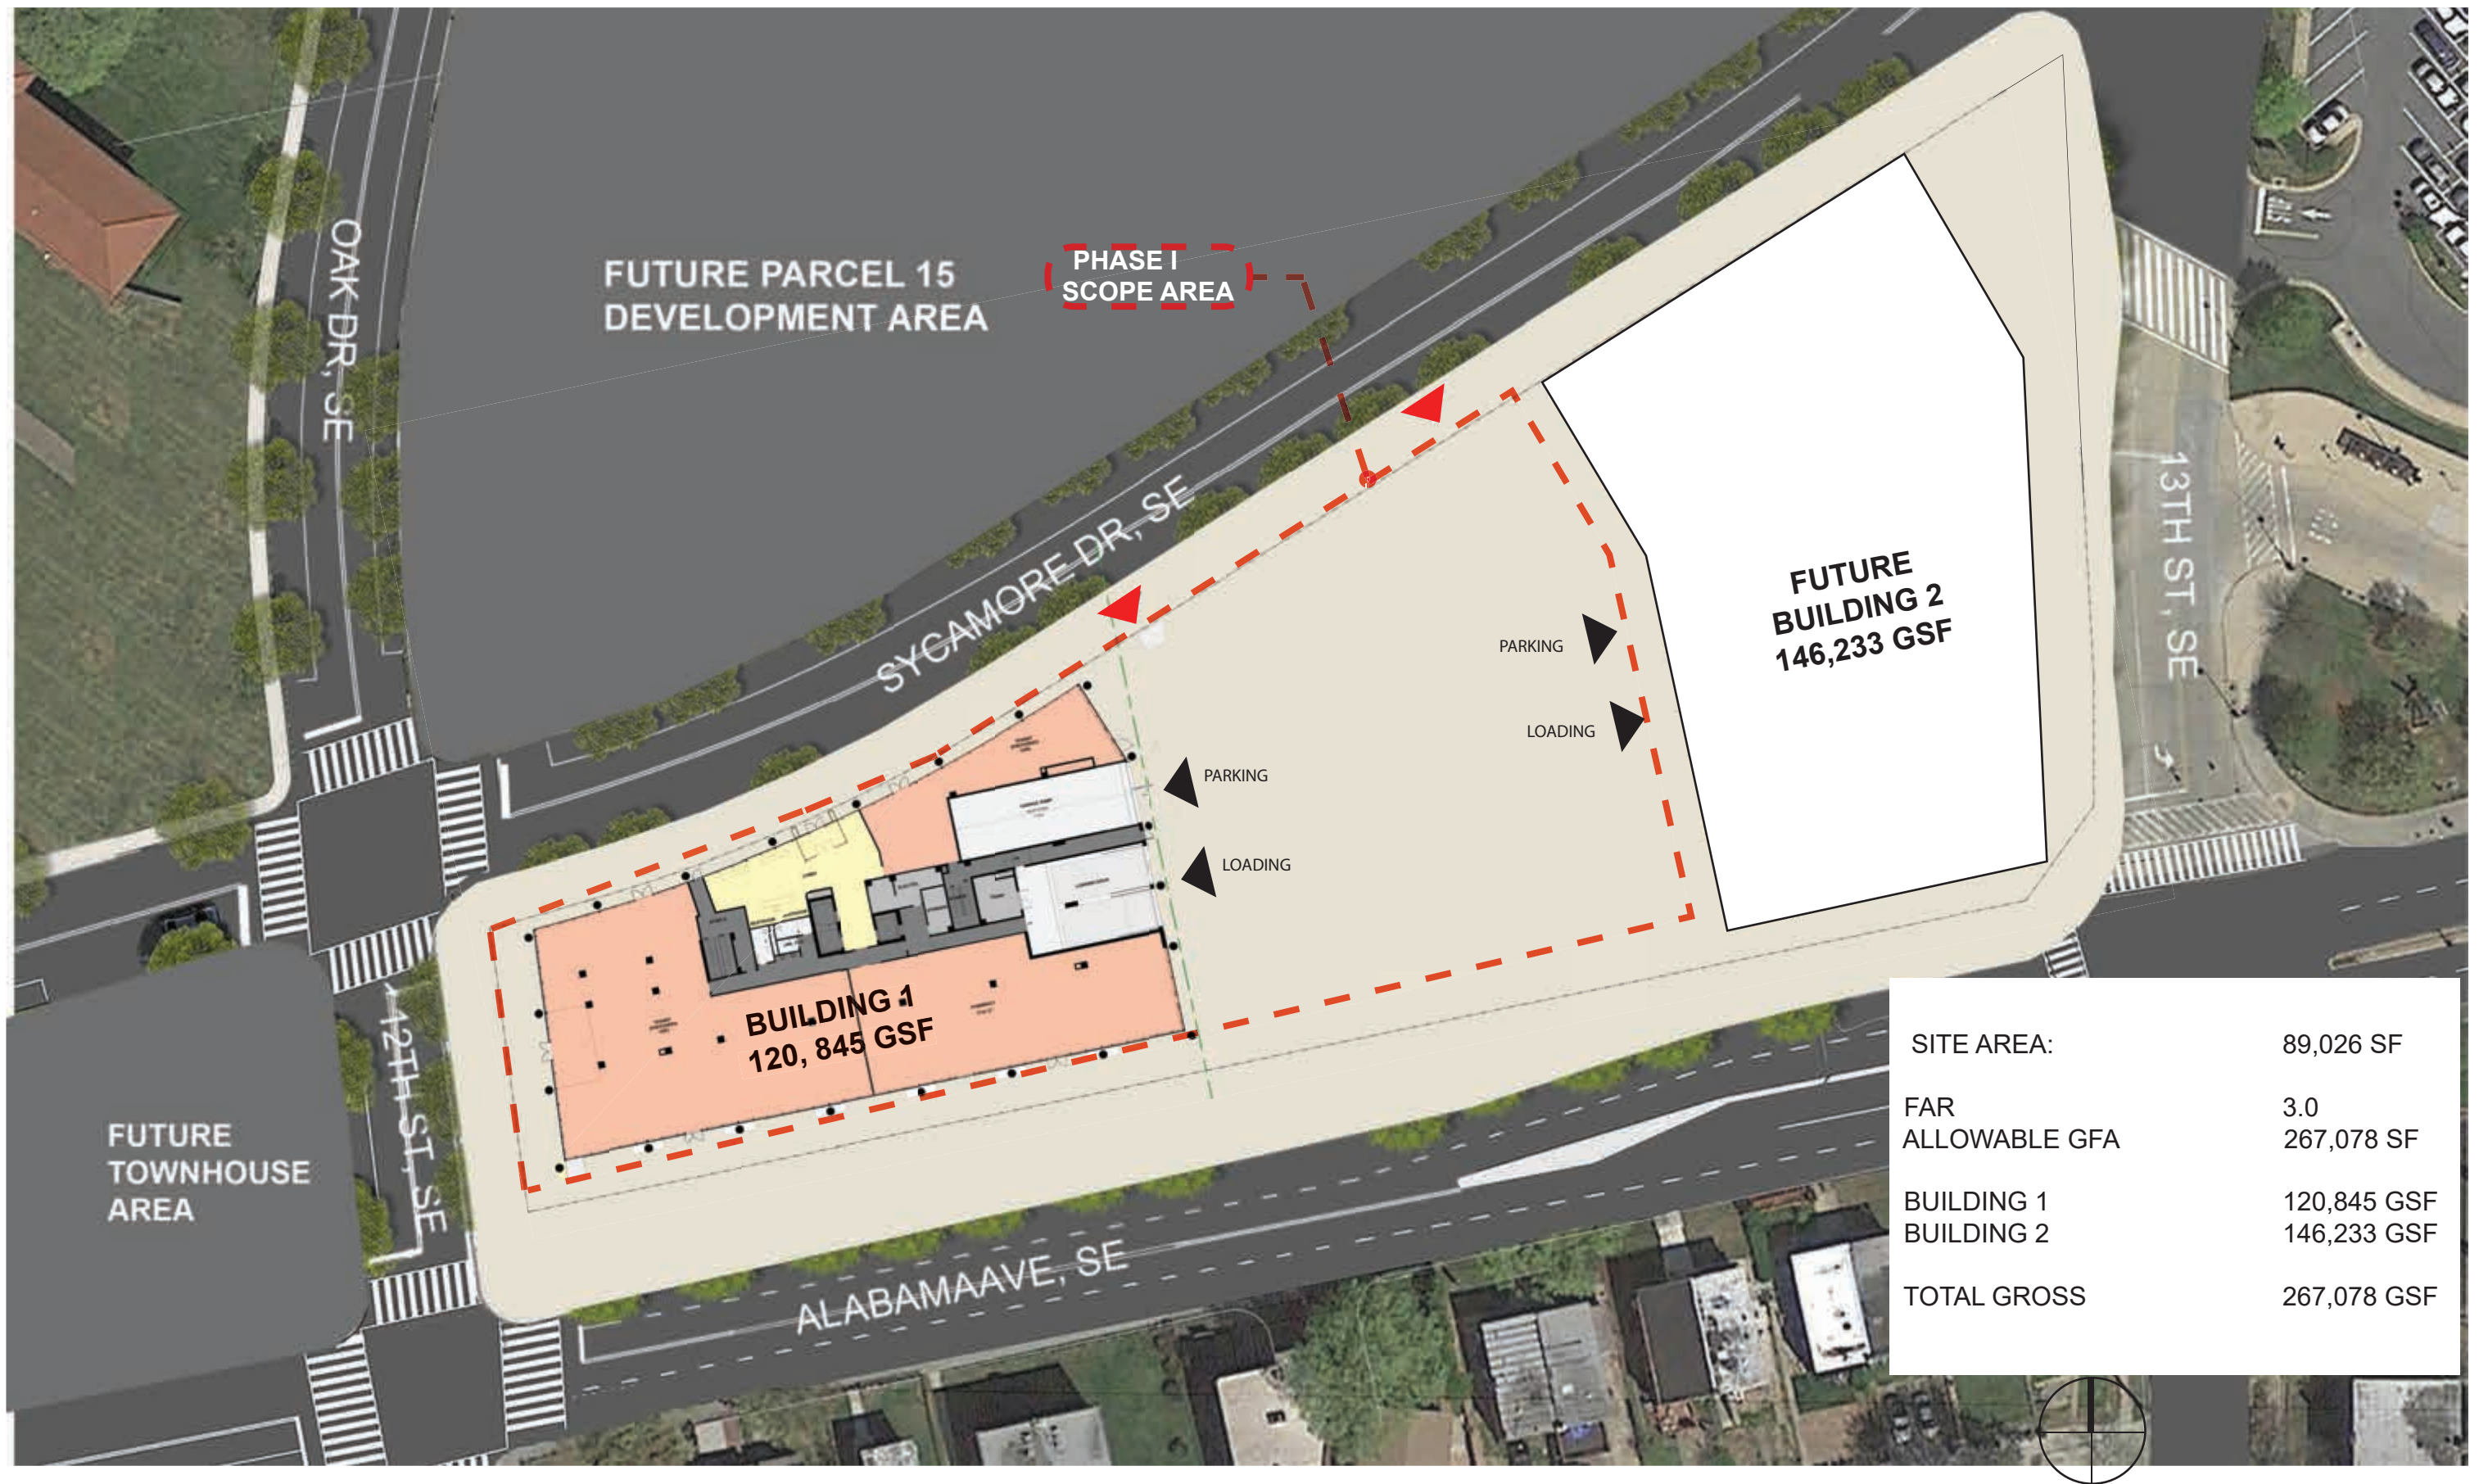

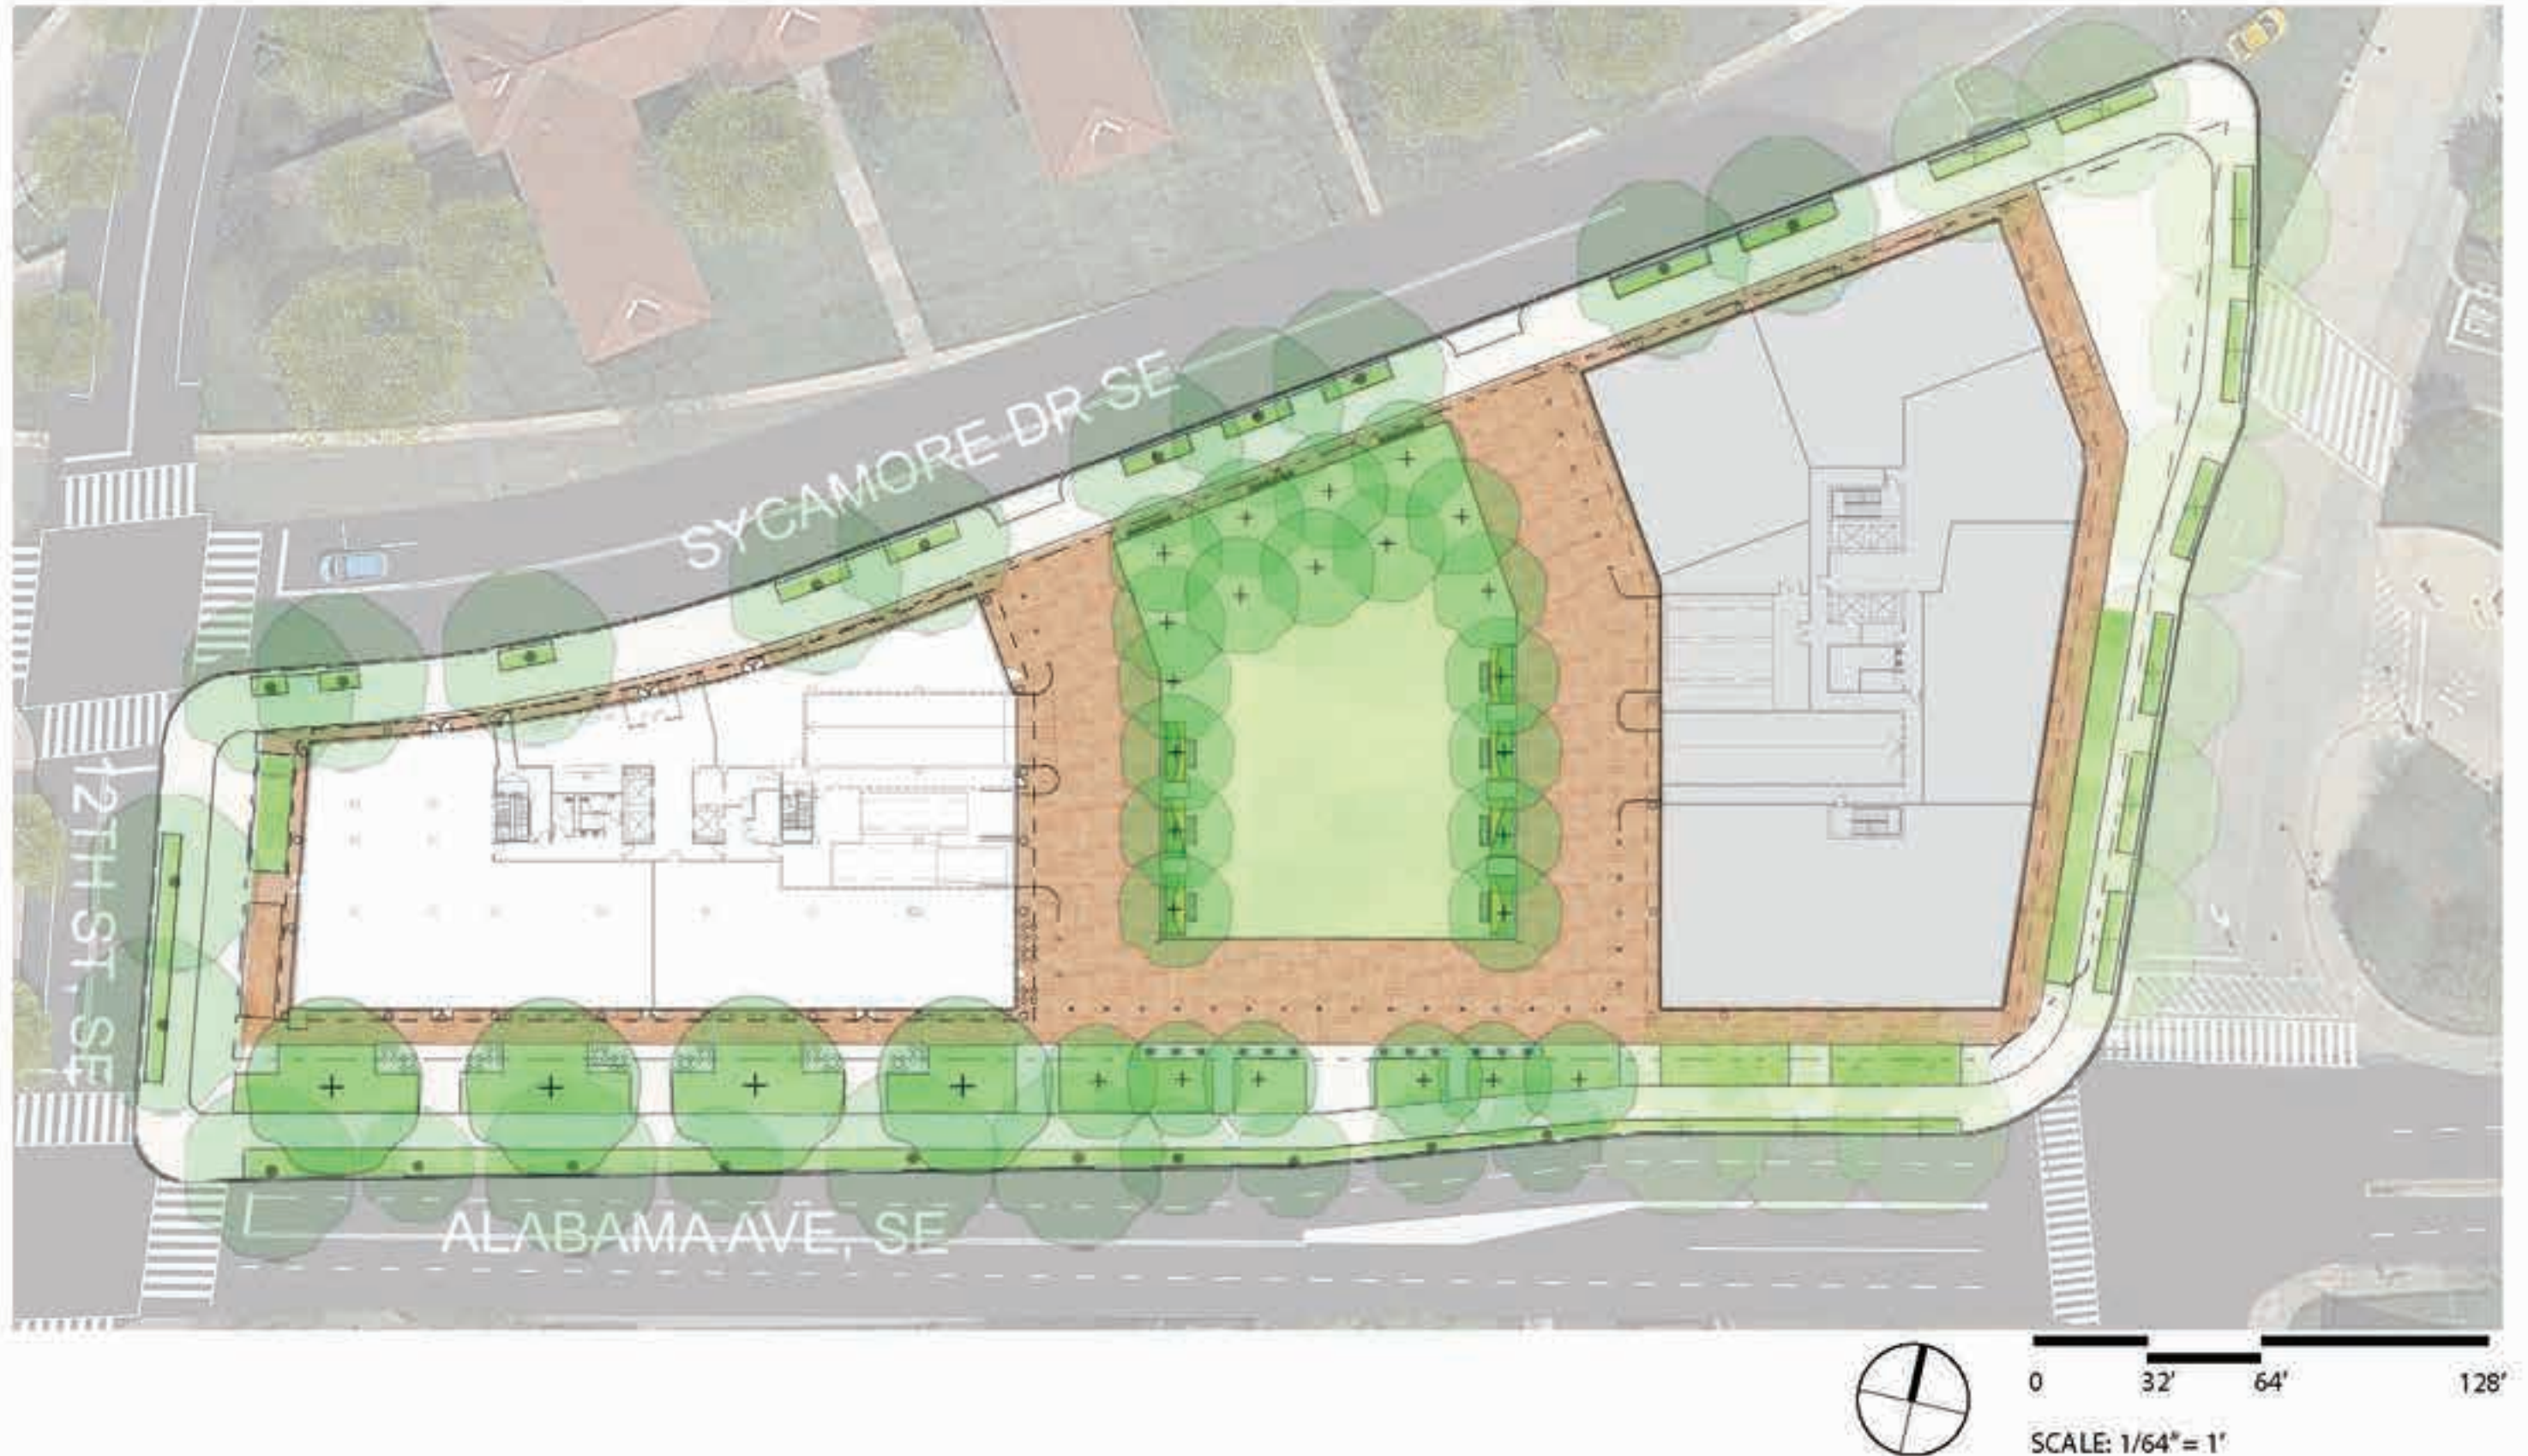


Parcel 17
 St. Elizabeths East
 Washington, DC

REDBRICK LMD
GRAGG CARDONA PARTNERS

Site Plan
 September 17, 2020

lai **WINSTANLEY**
 ARCHITECTS & PLANNERS

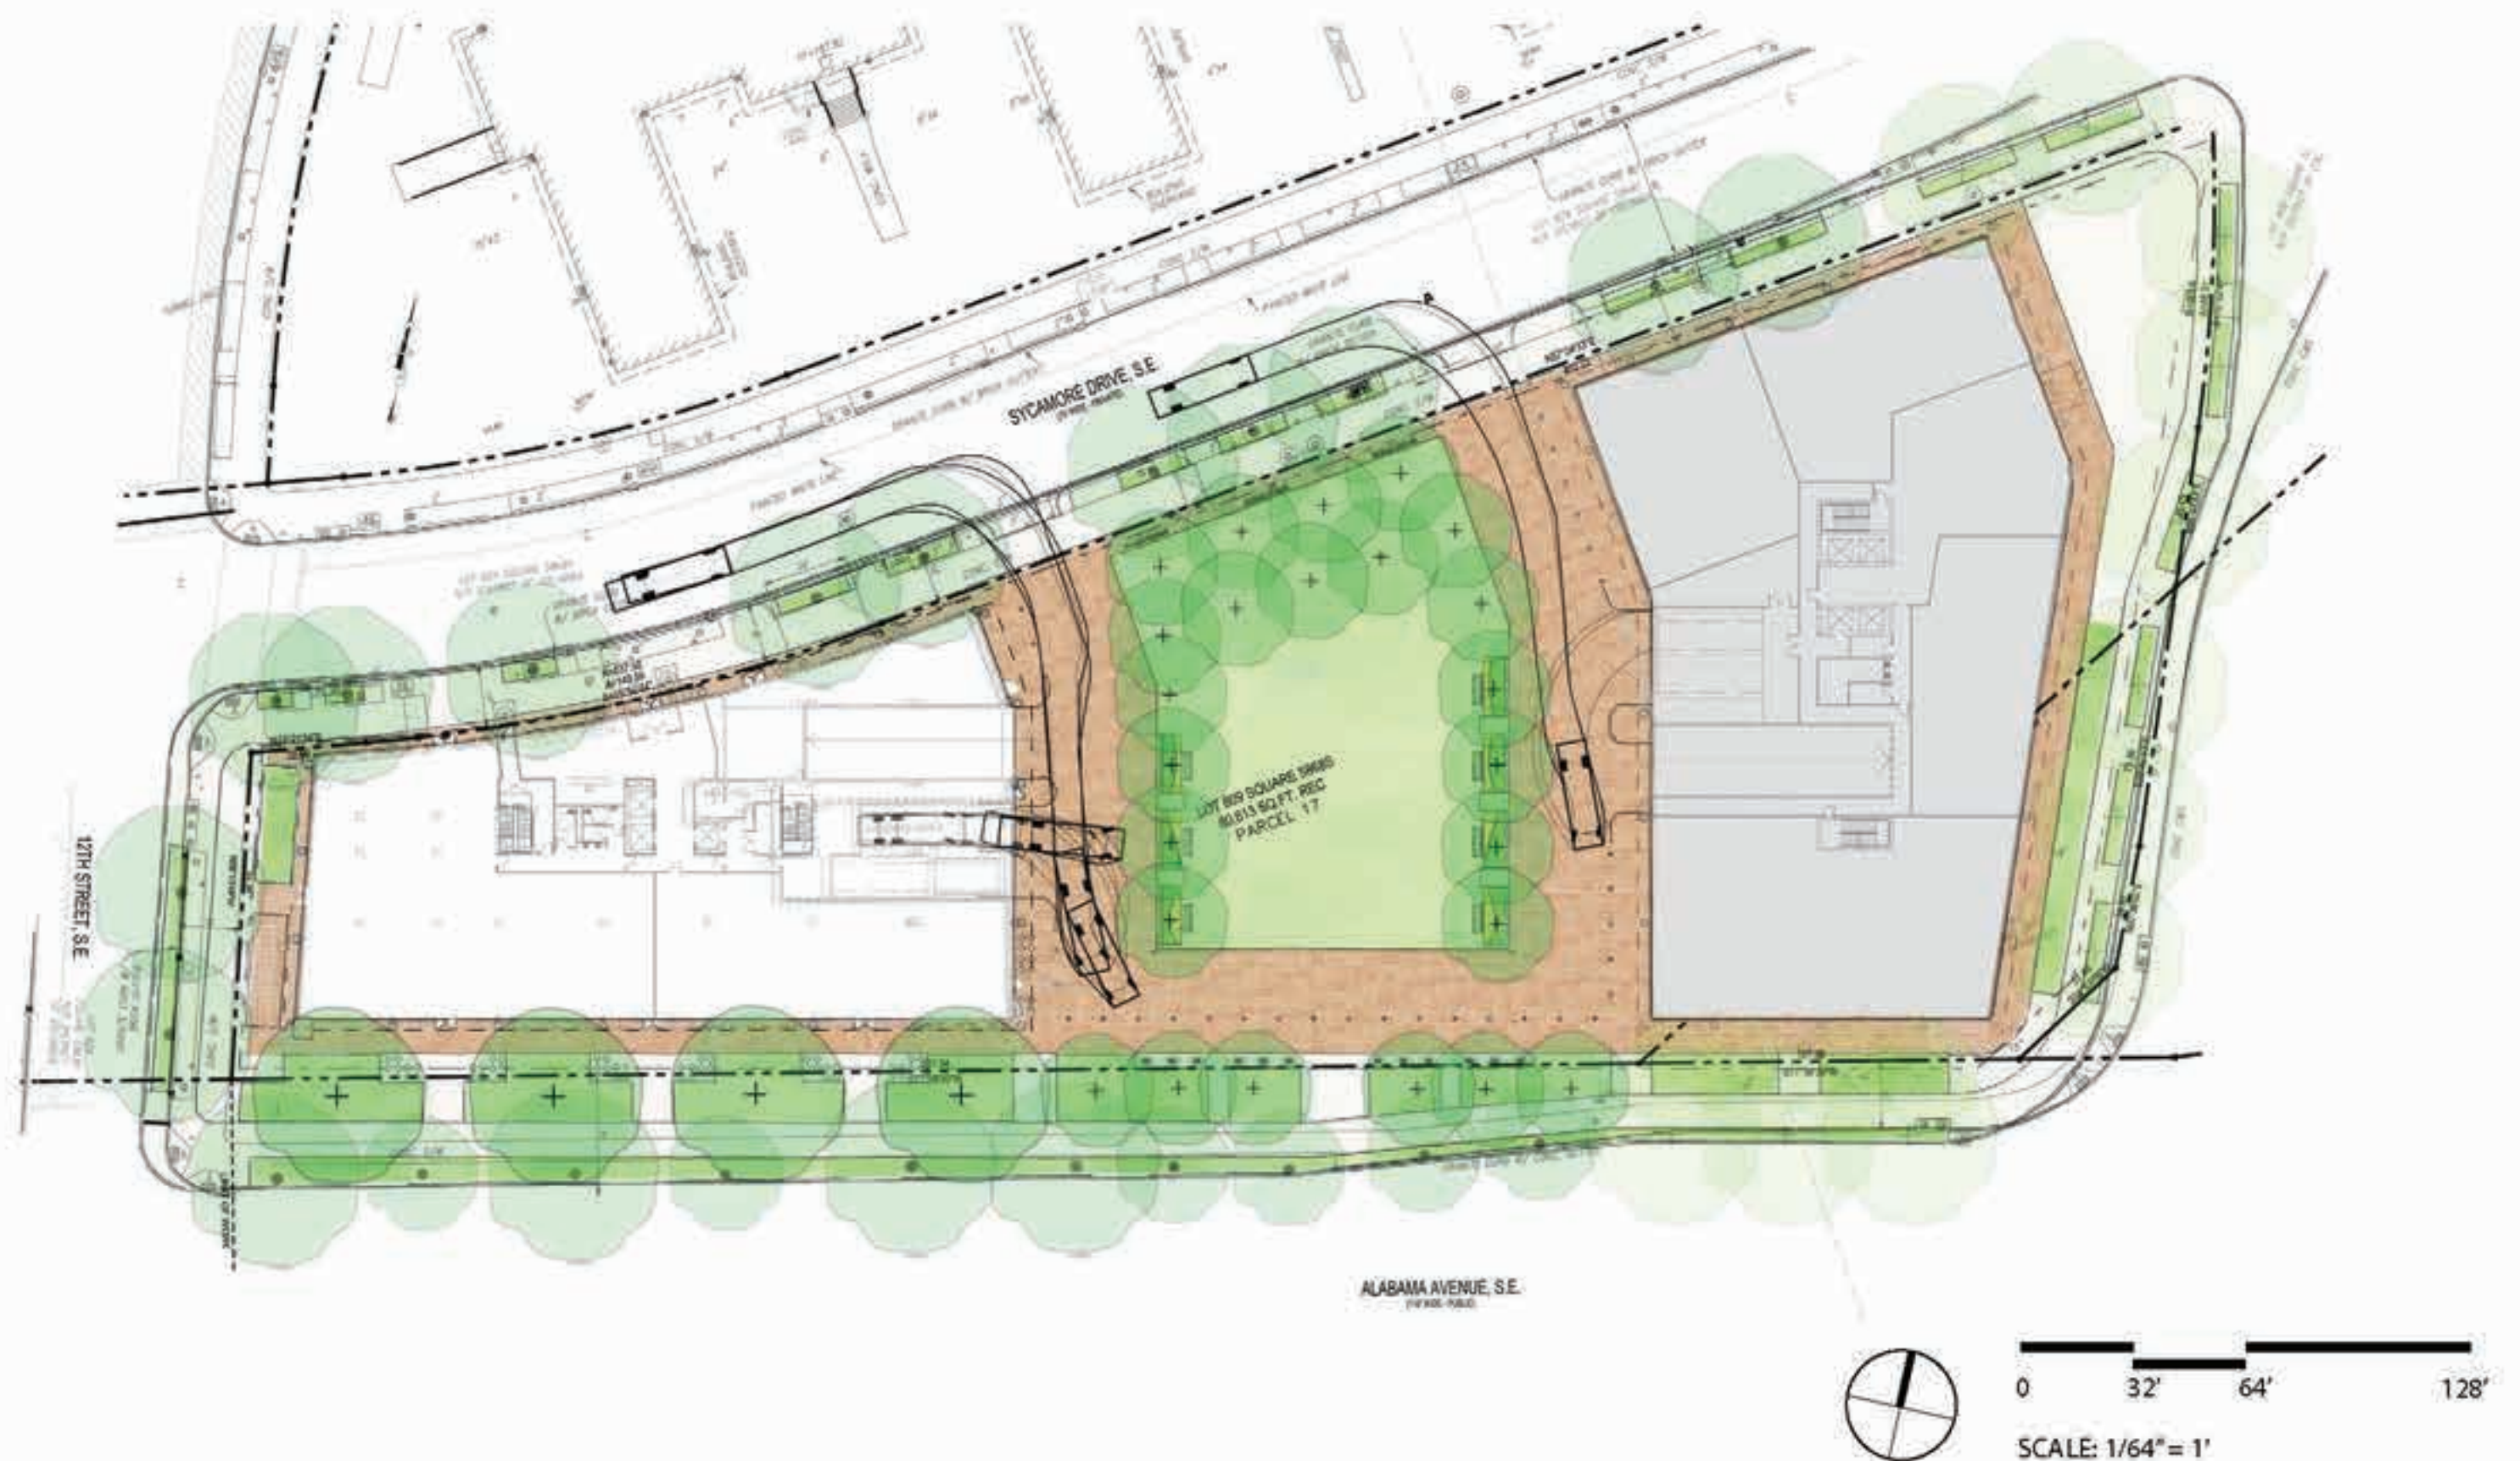


Parcel 17
 St. Elizabeths East
 Washington, DC


REDBRICK LMD
GRAGG CARDONA PARTNERS

Truck Turning
 September 17, 2020


lai **WINSTANLEY**
 ARCHITECTS & PLANNERS



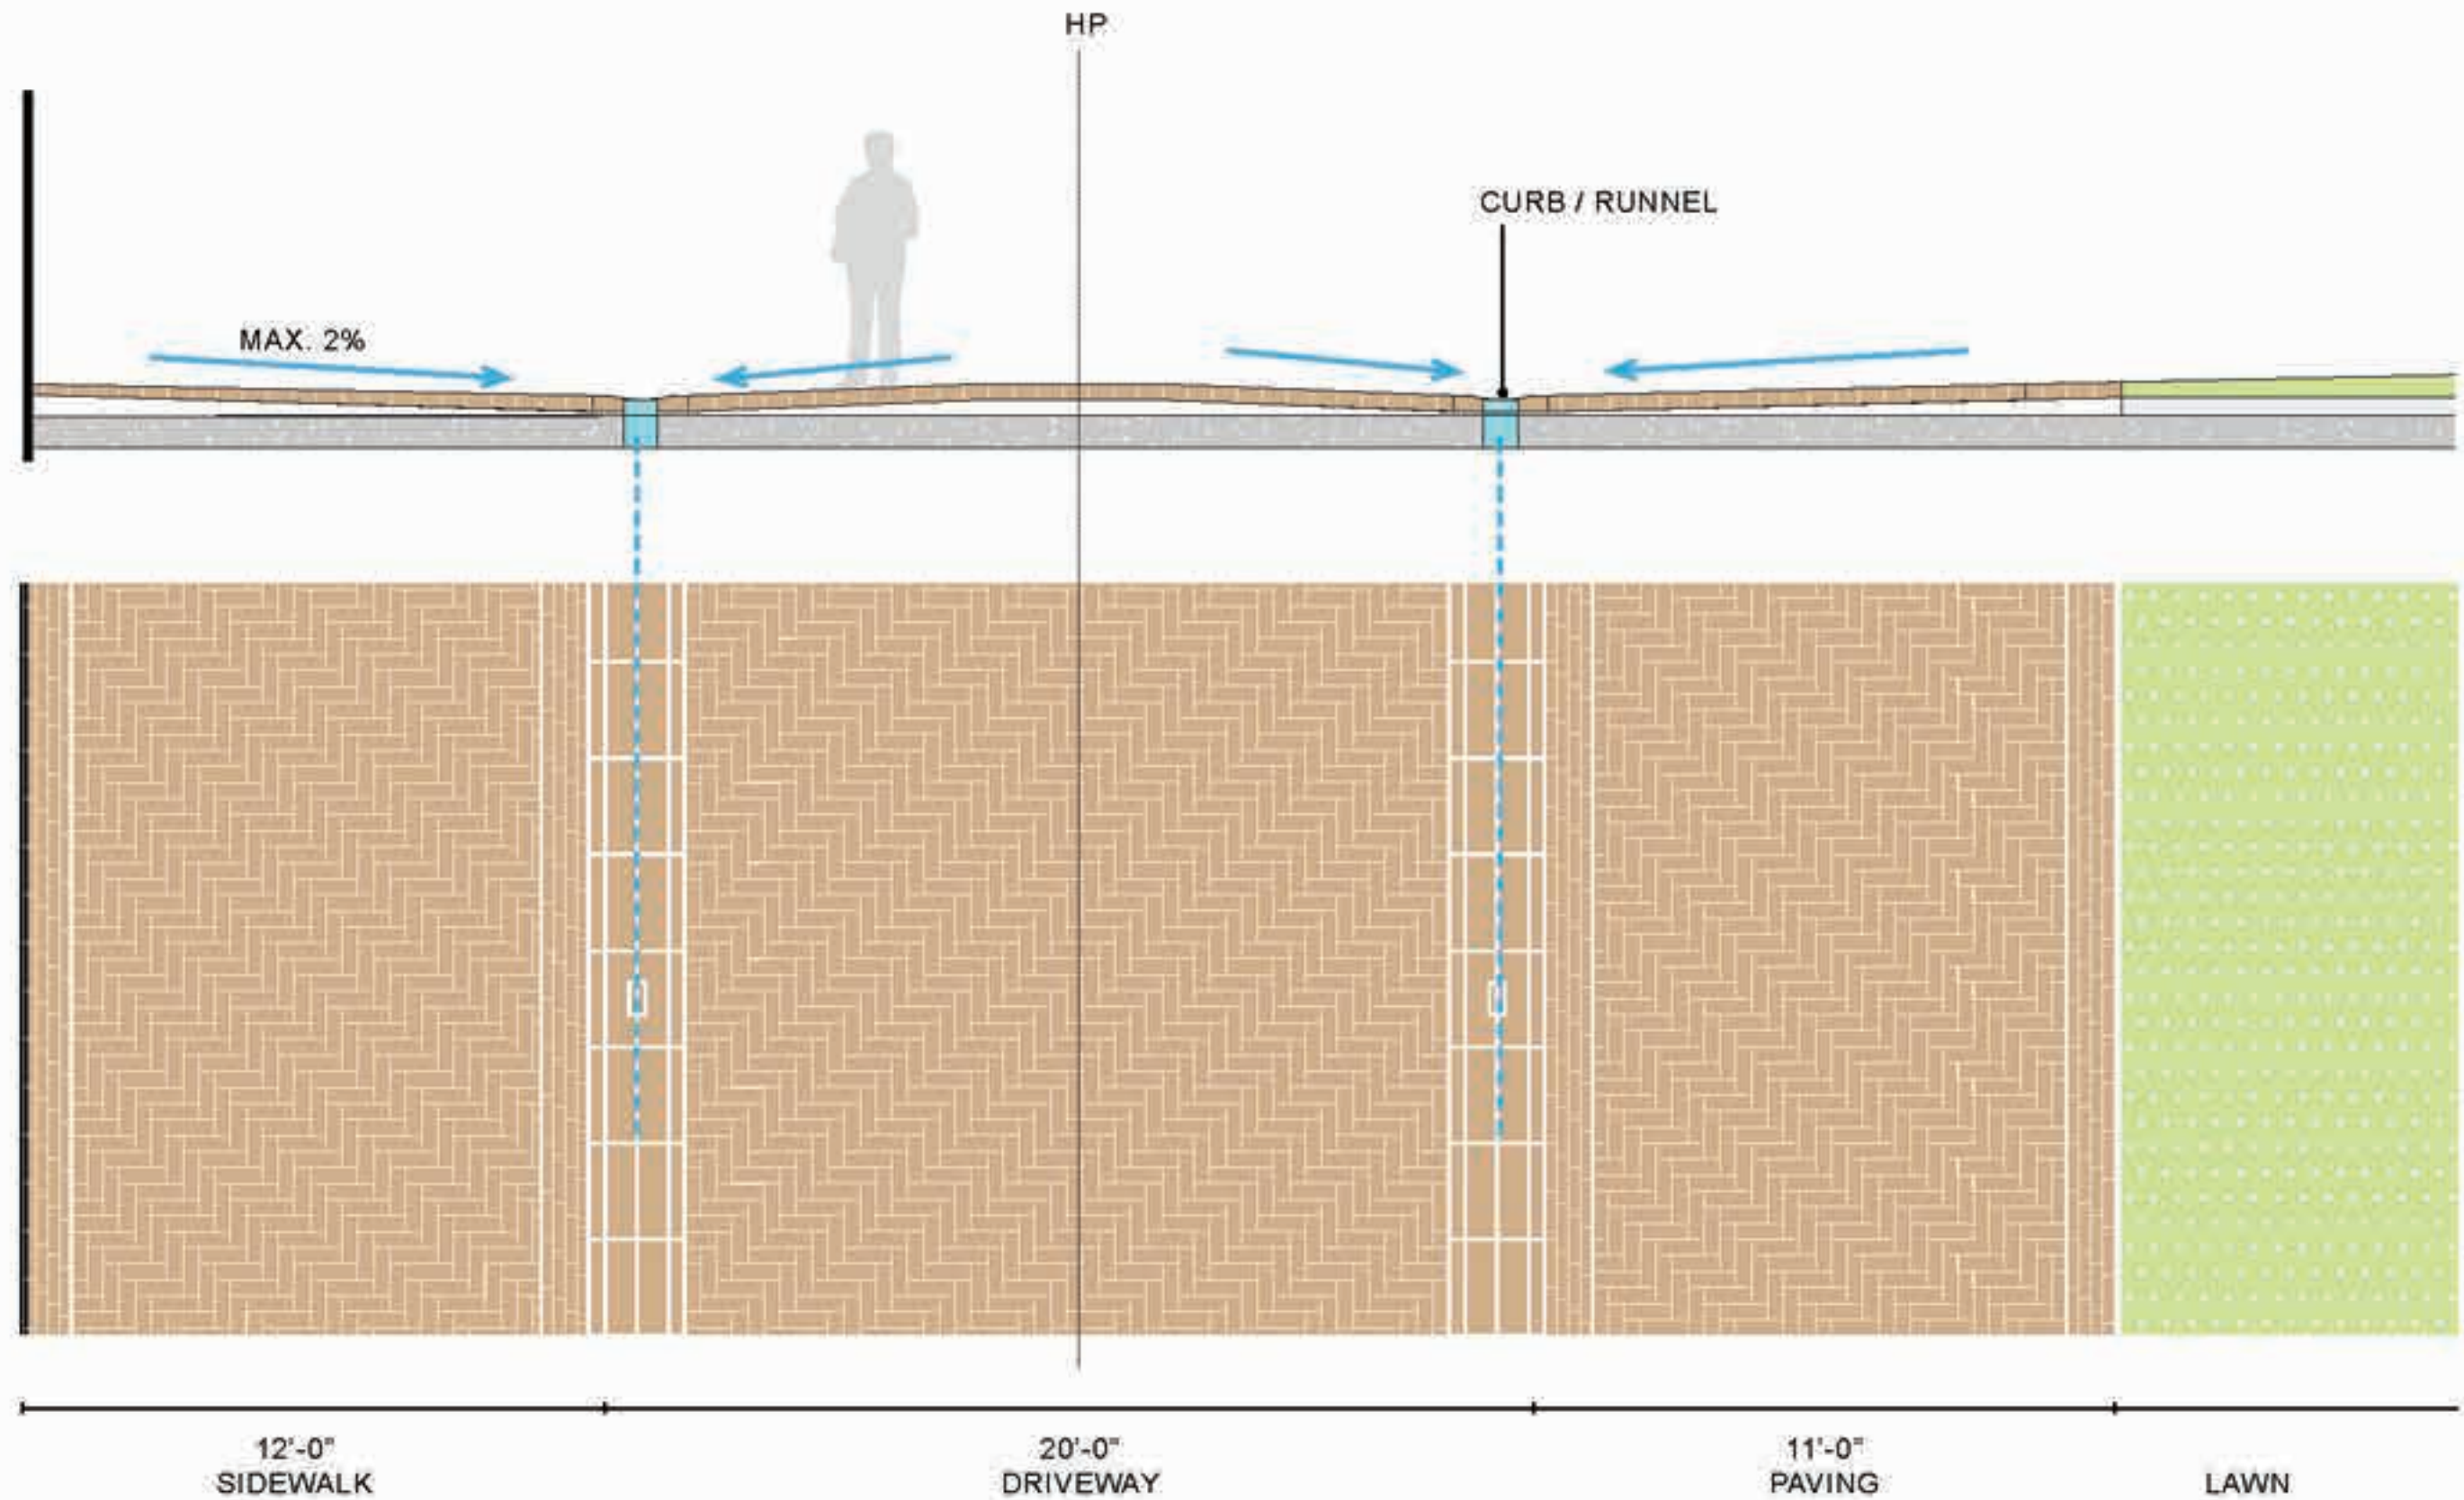


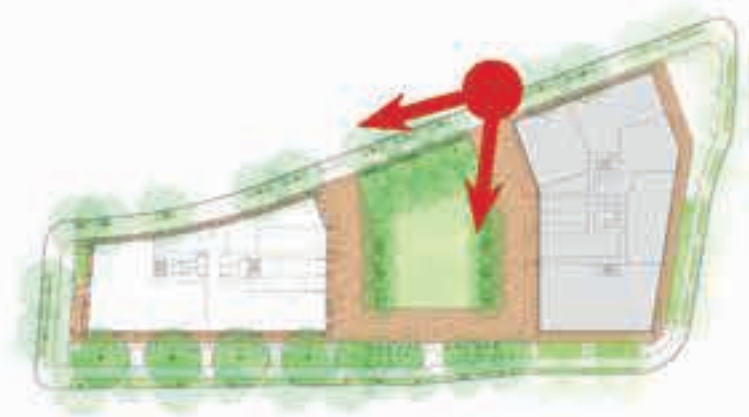



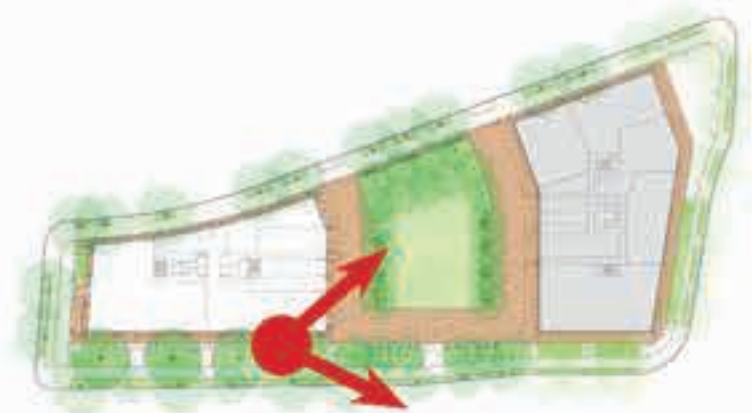



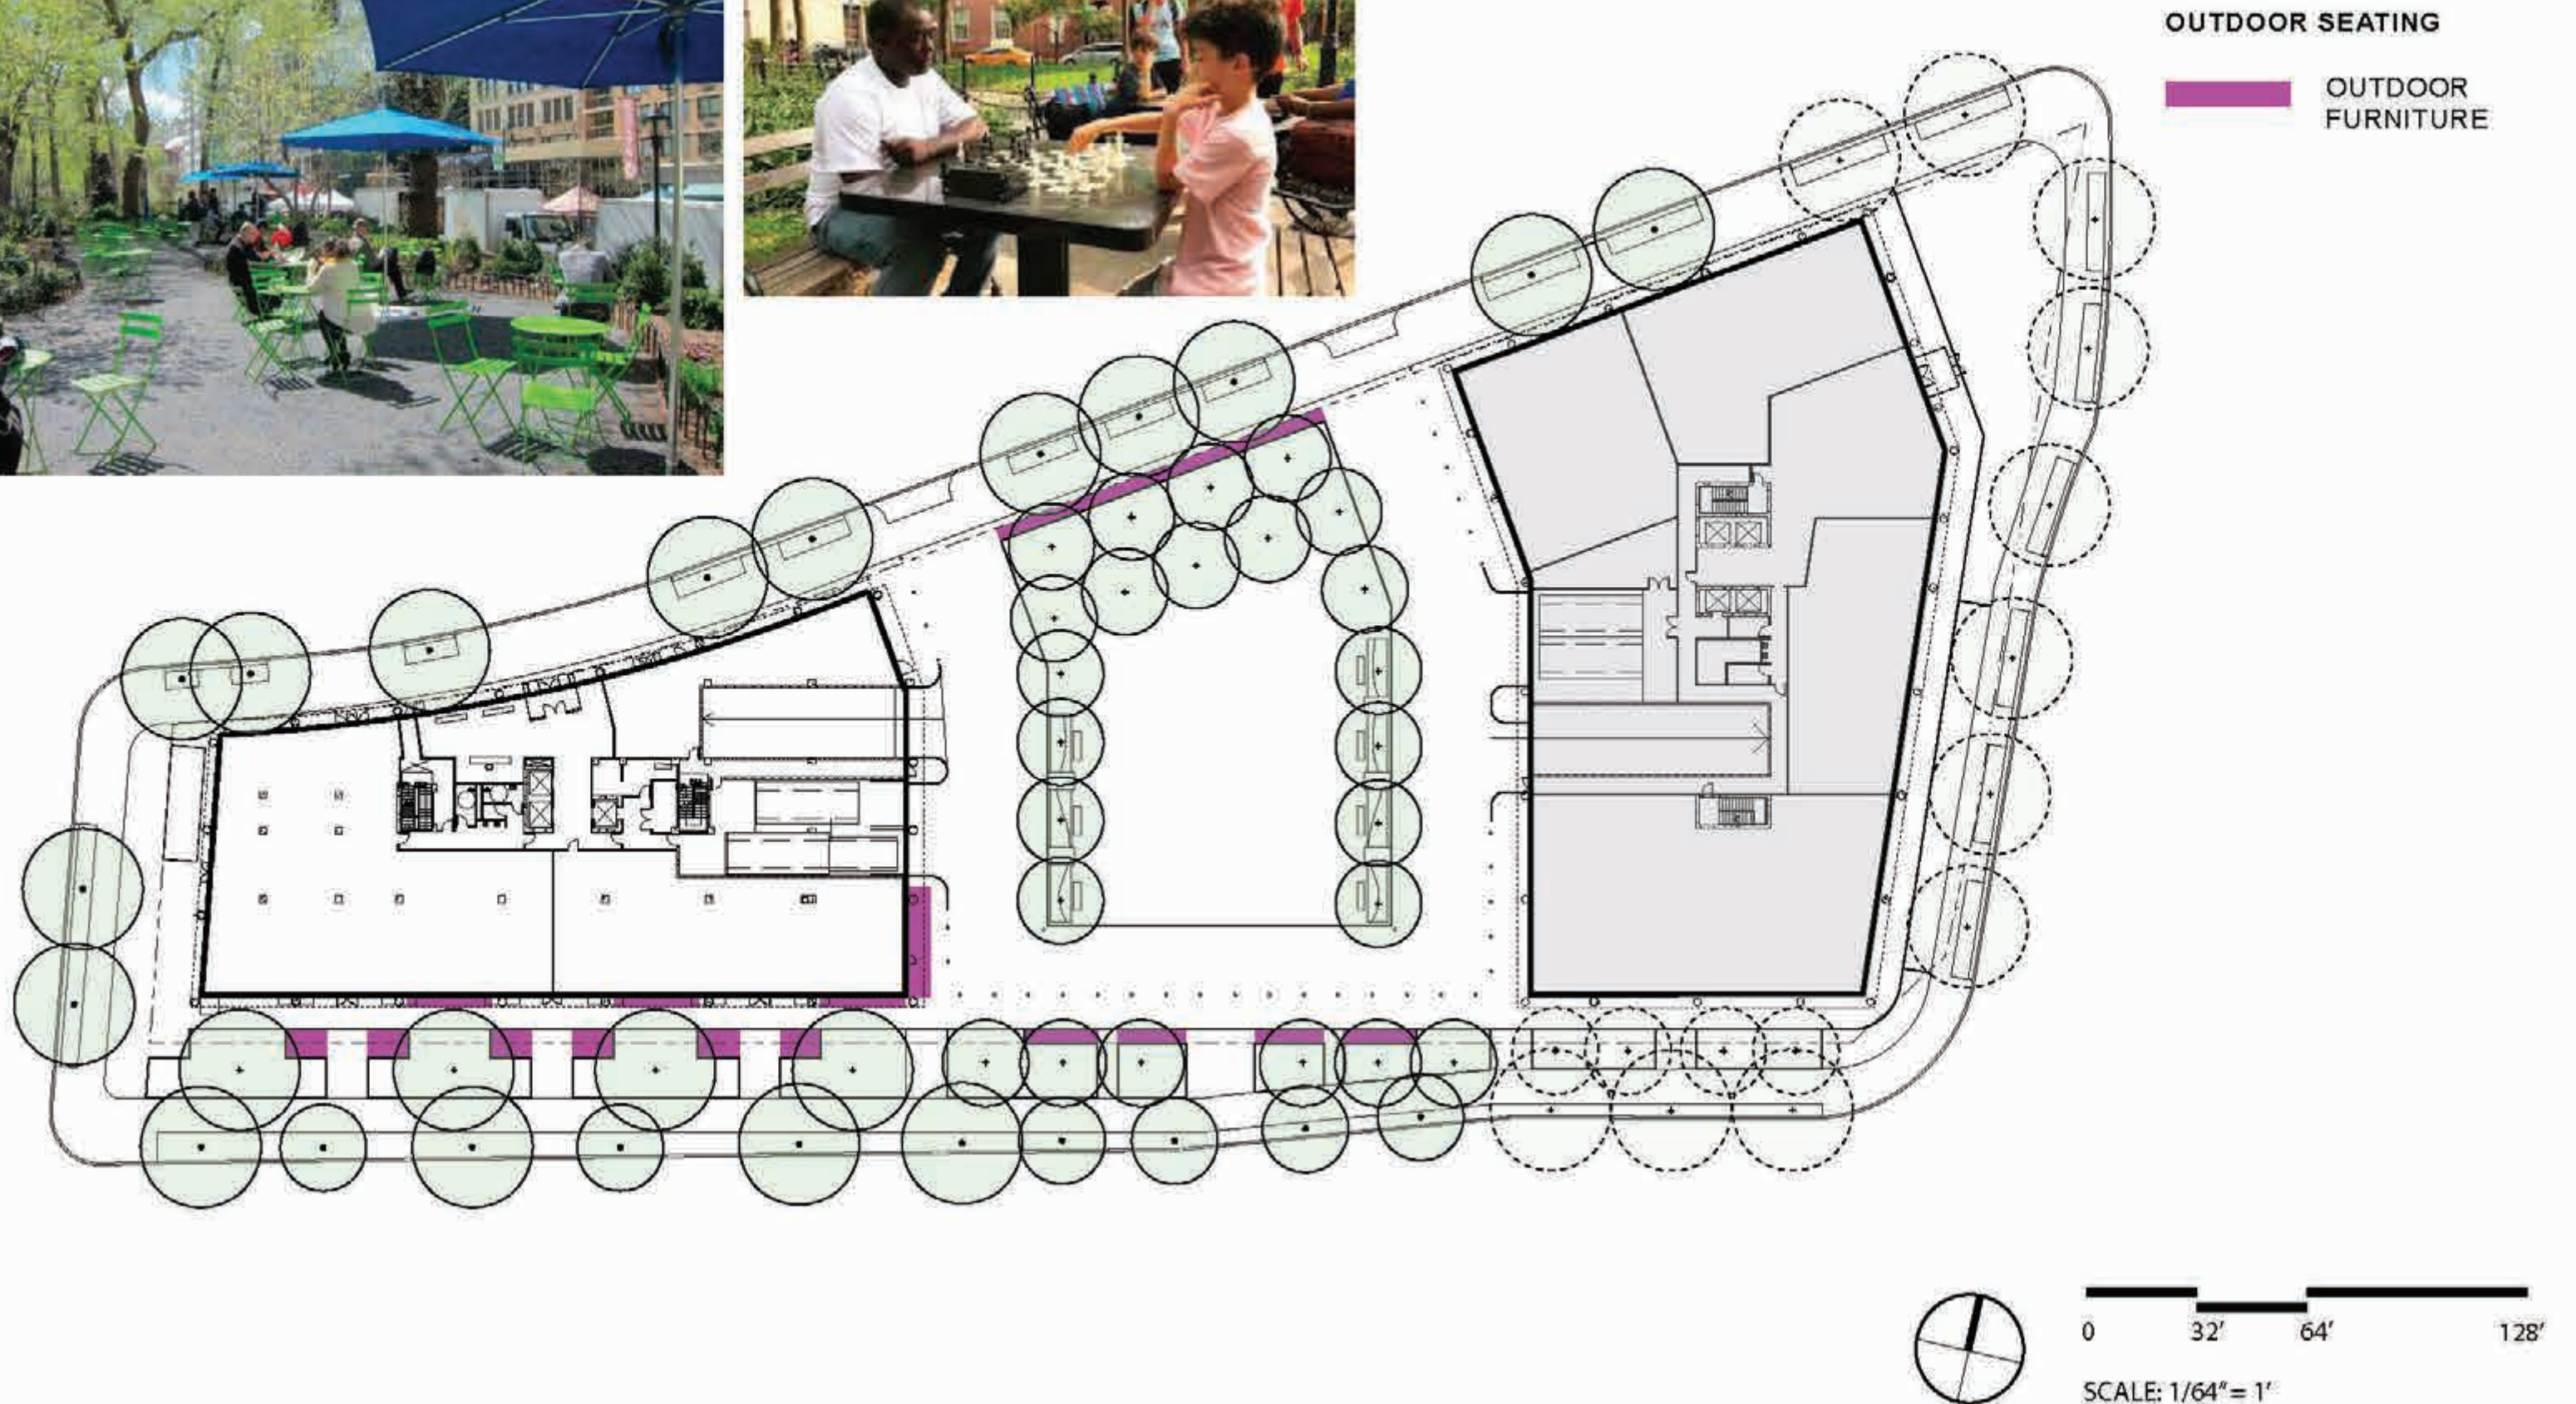

Parcel 17
St. Elizabeths East
Washington, DC

REDBRICK LMD
GRAGG CARDONA PARTNERS

Program
September 17, 2020


lai **WINSTANLEY**
ARCHITECTS & PLANNERS



ICE RINK



80' X 60' ICE RINK

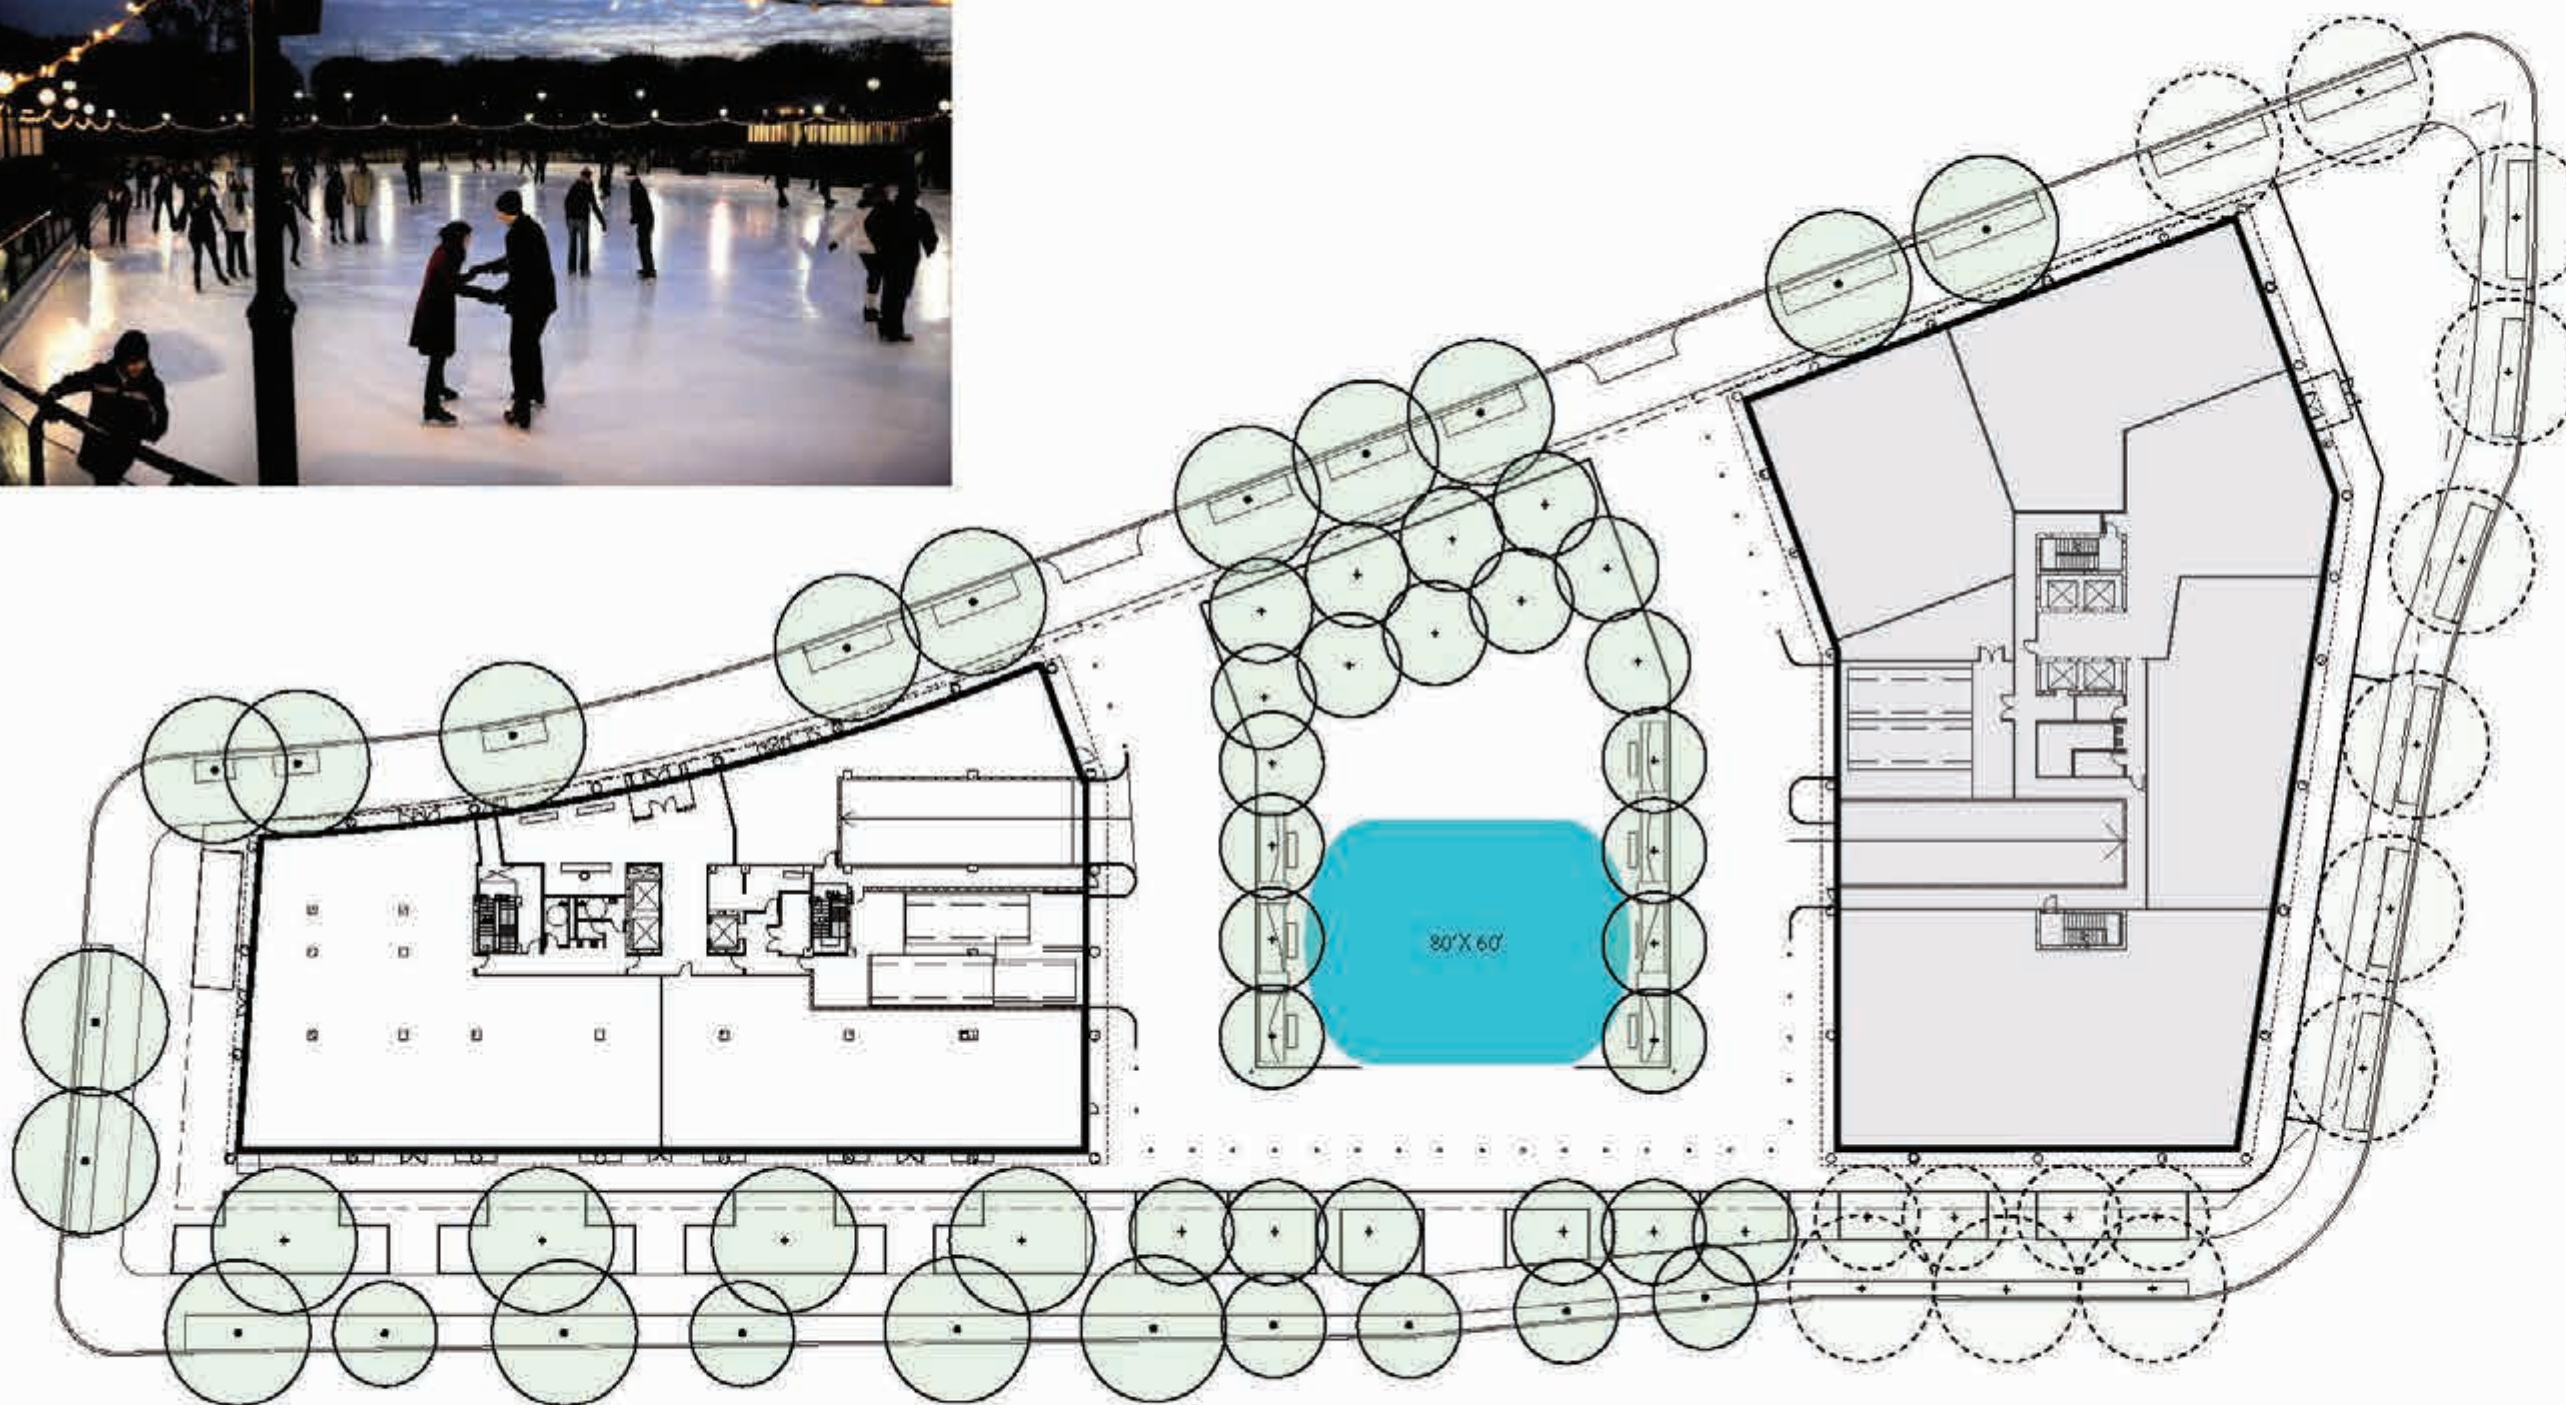

0 32' 64' 128'


SCALE: 1/64" = 1'


Parcel 17
St. Elizabeths East
Washington, DC

REDBRICK LMD
GRAGG CARDONA PARTNERS

Program
September 17, 2020

lai | **WINSTANLEY**
ARCHITECTS & PLANNERS

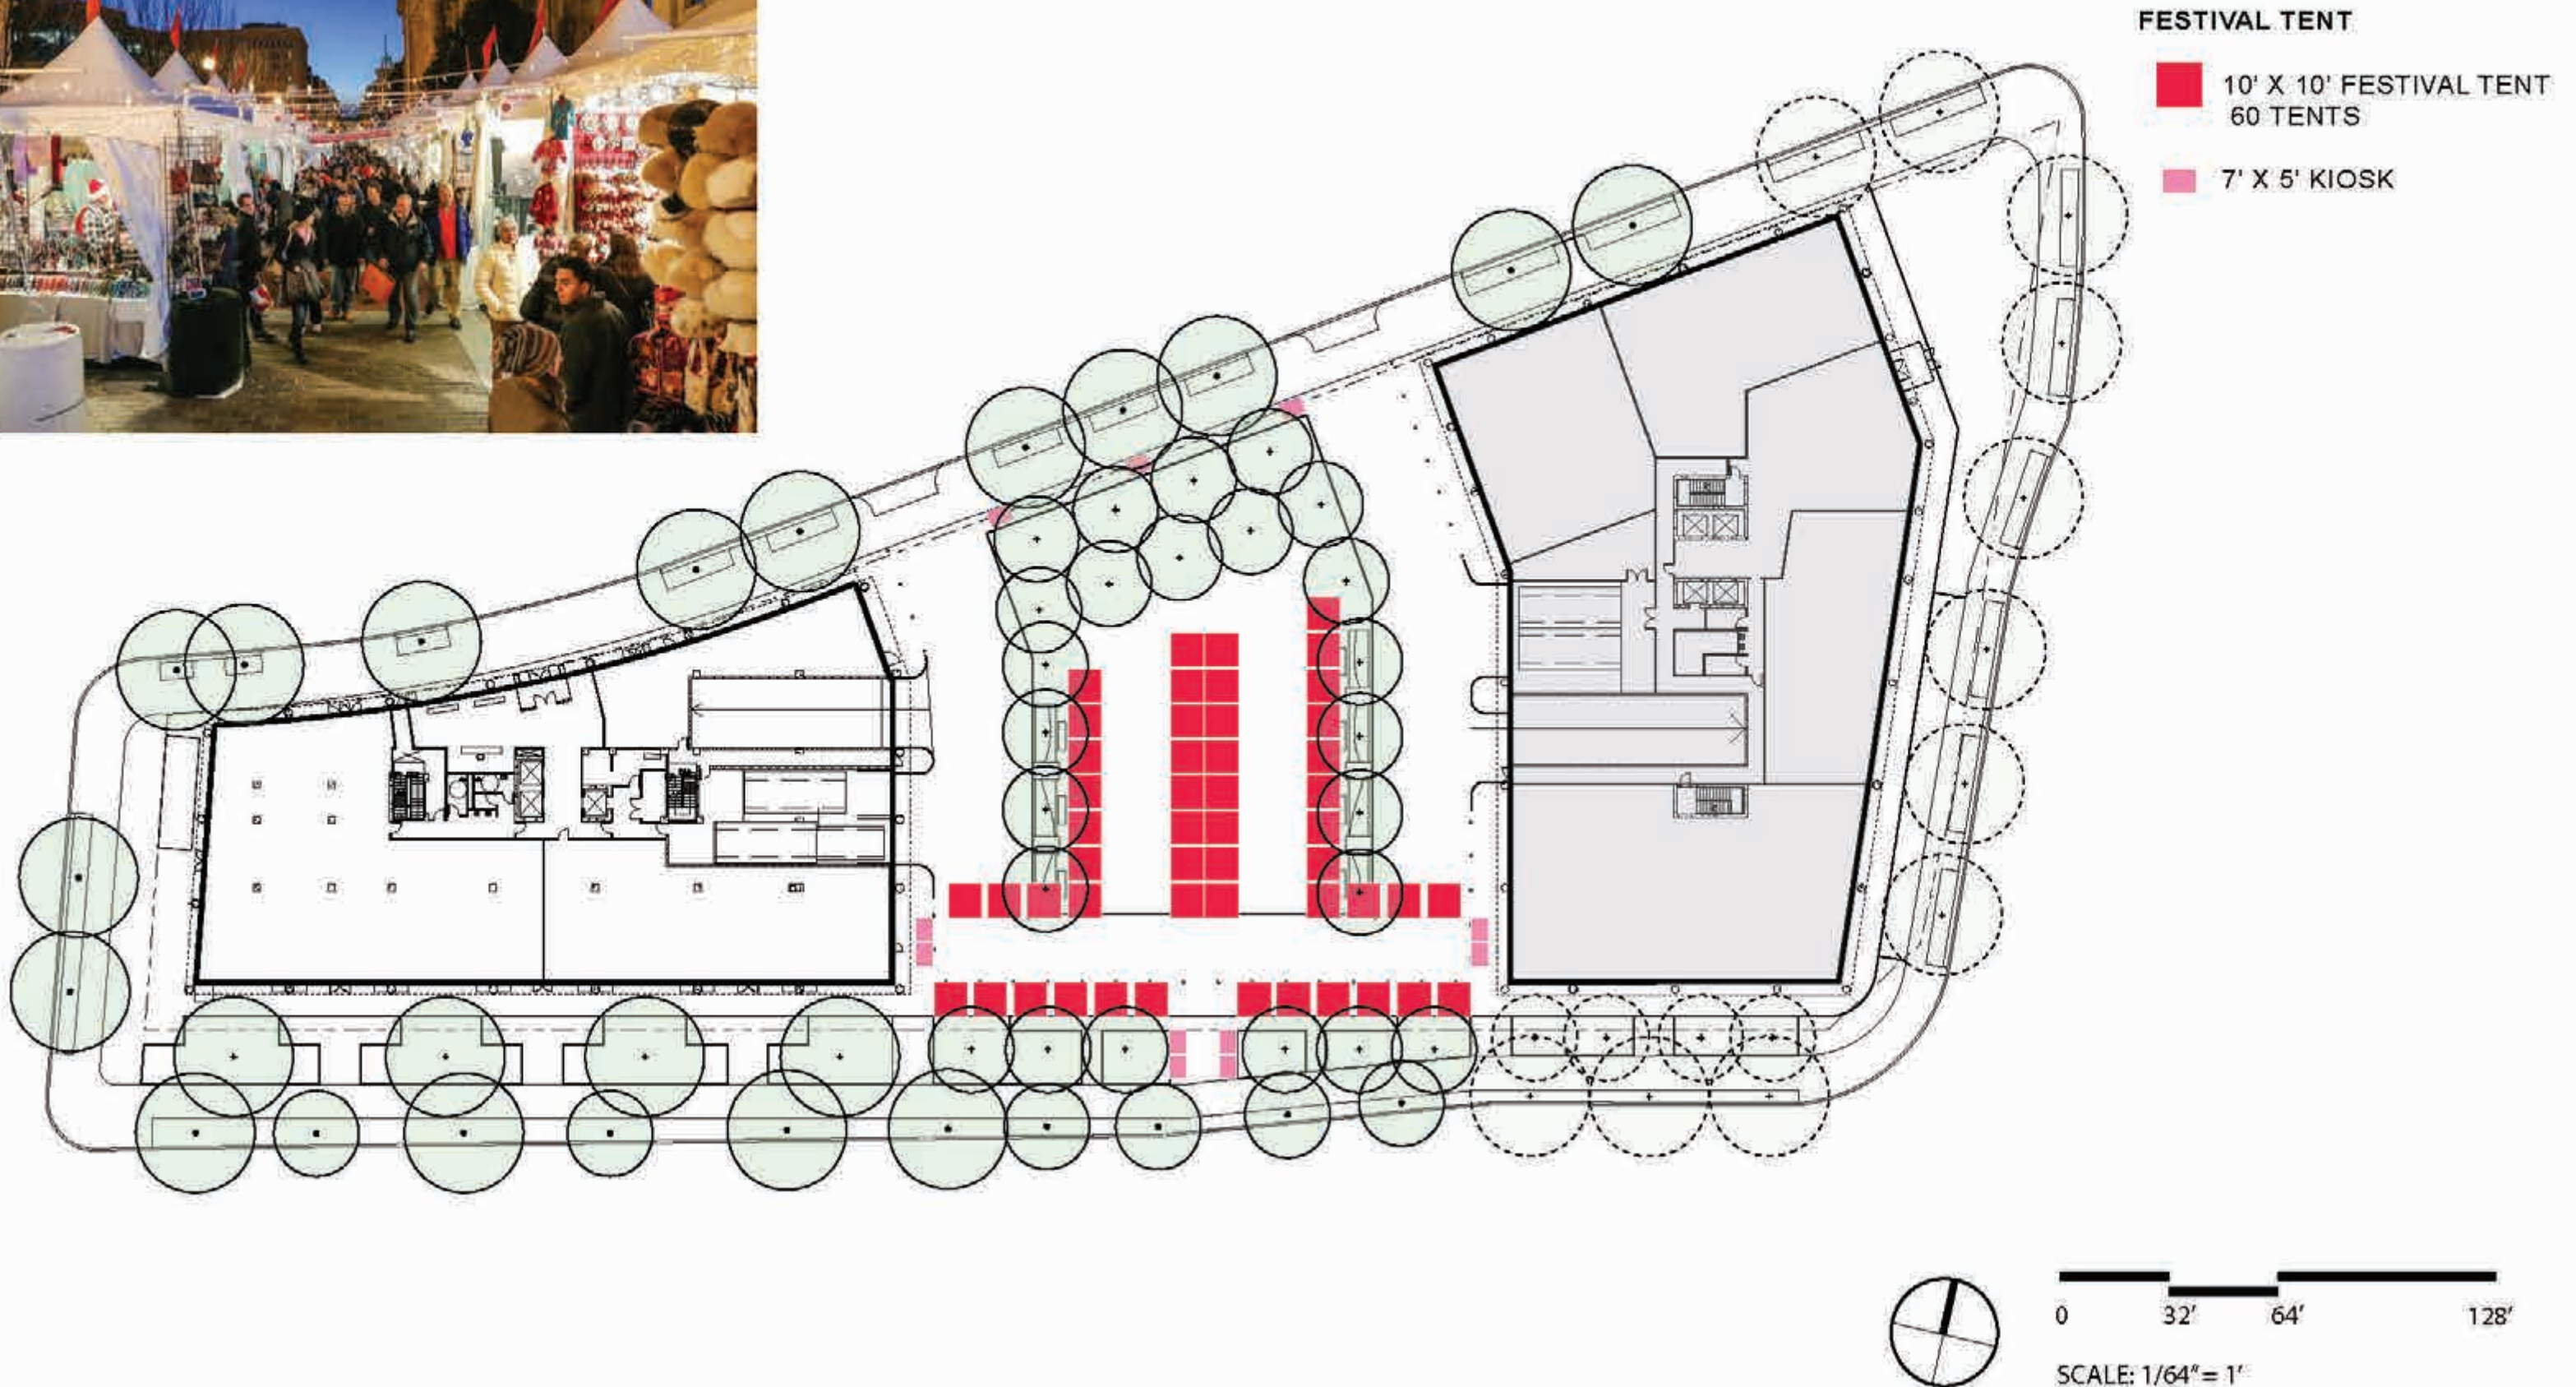

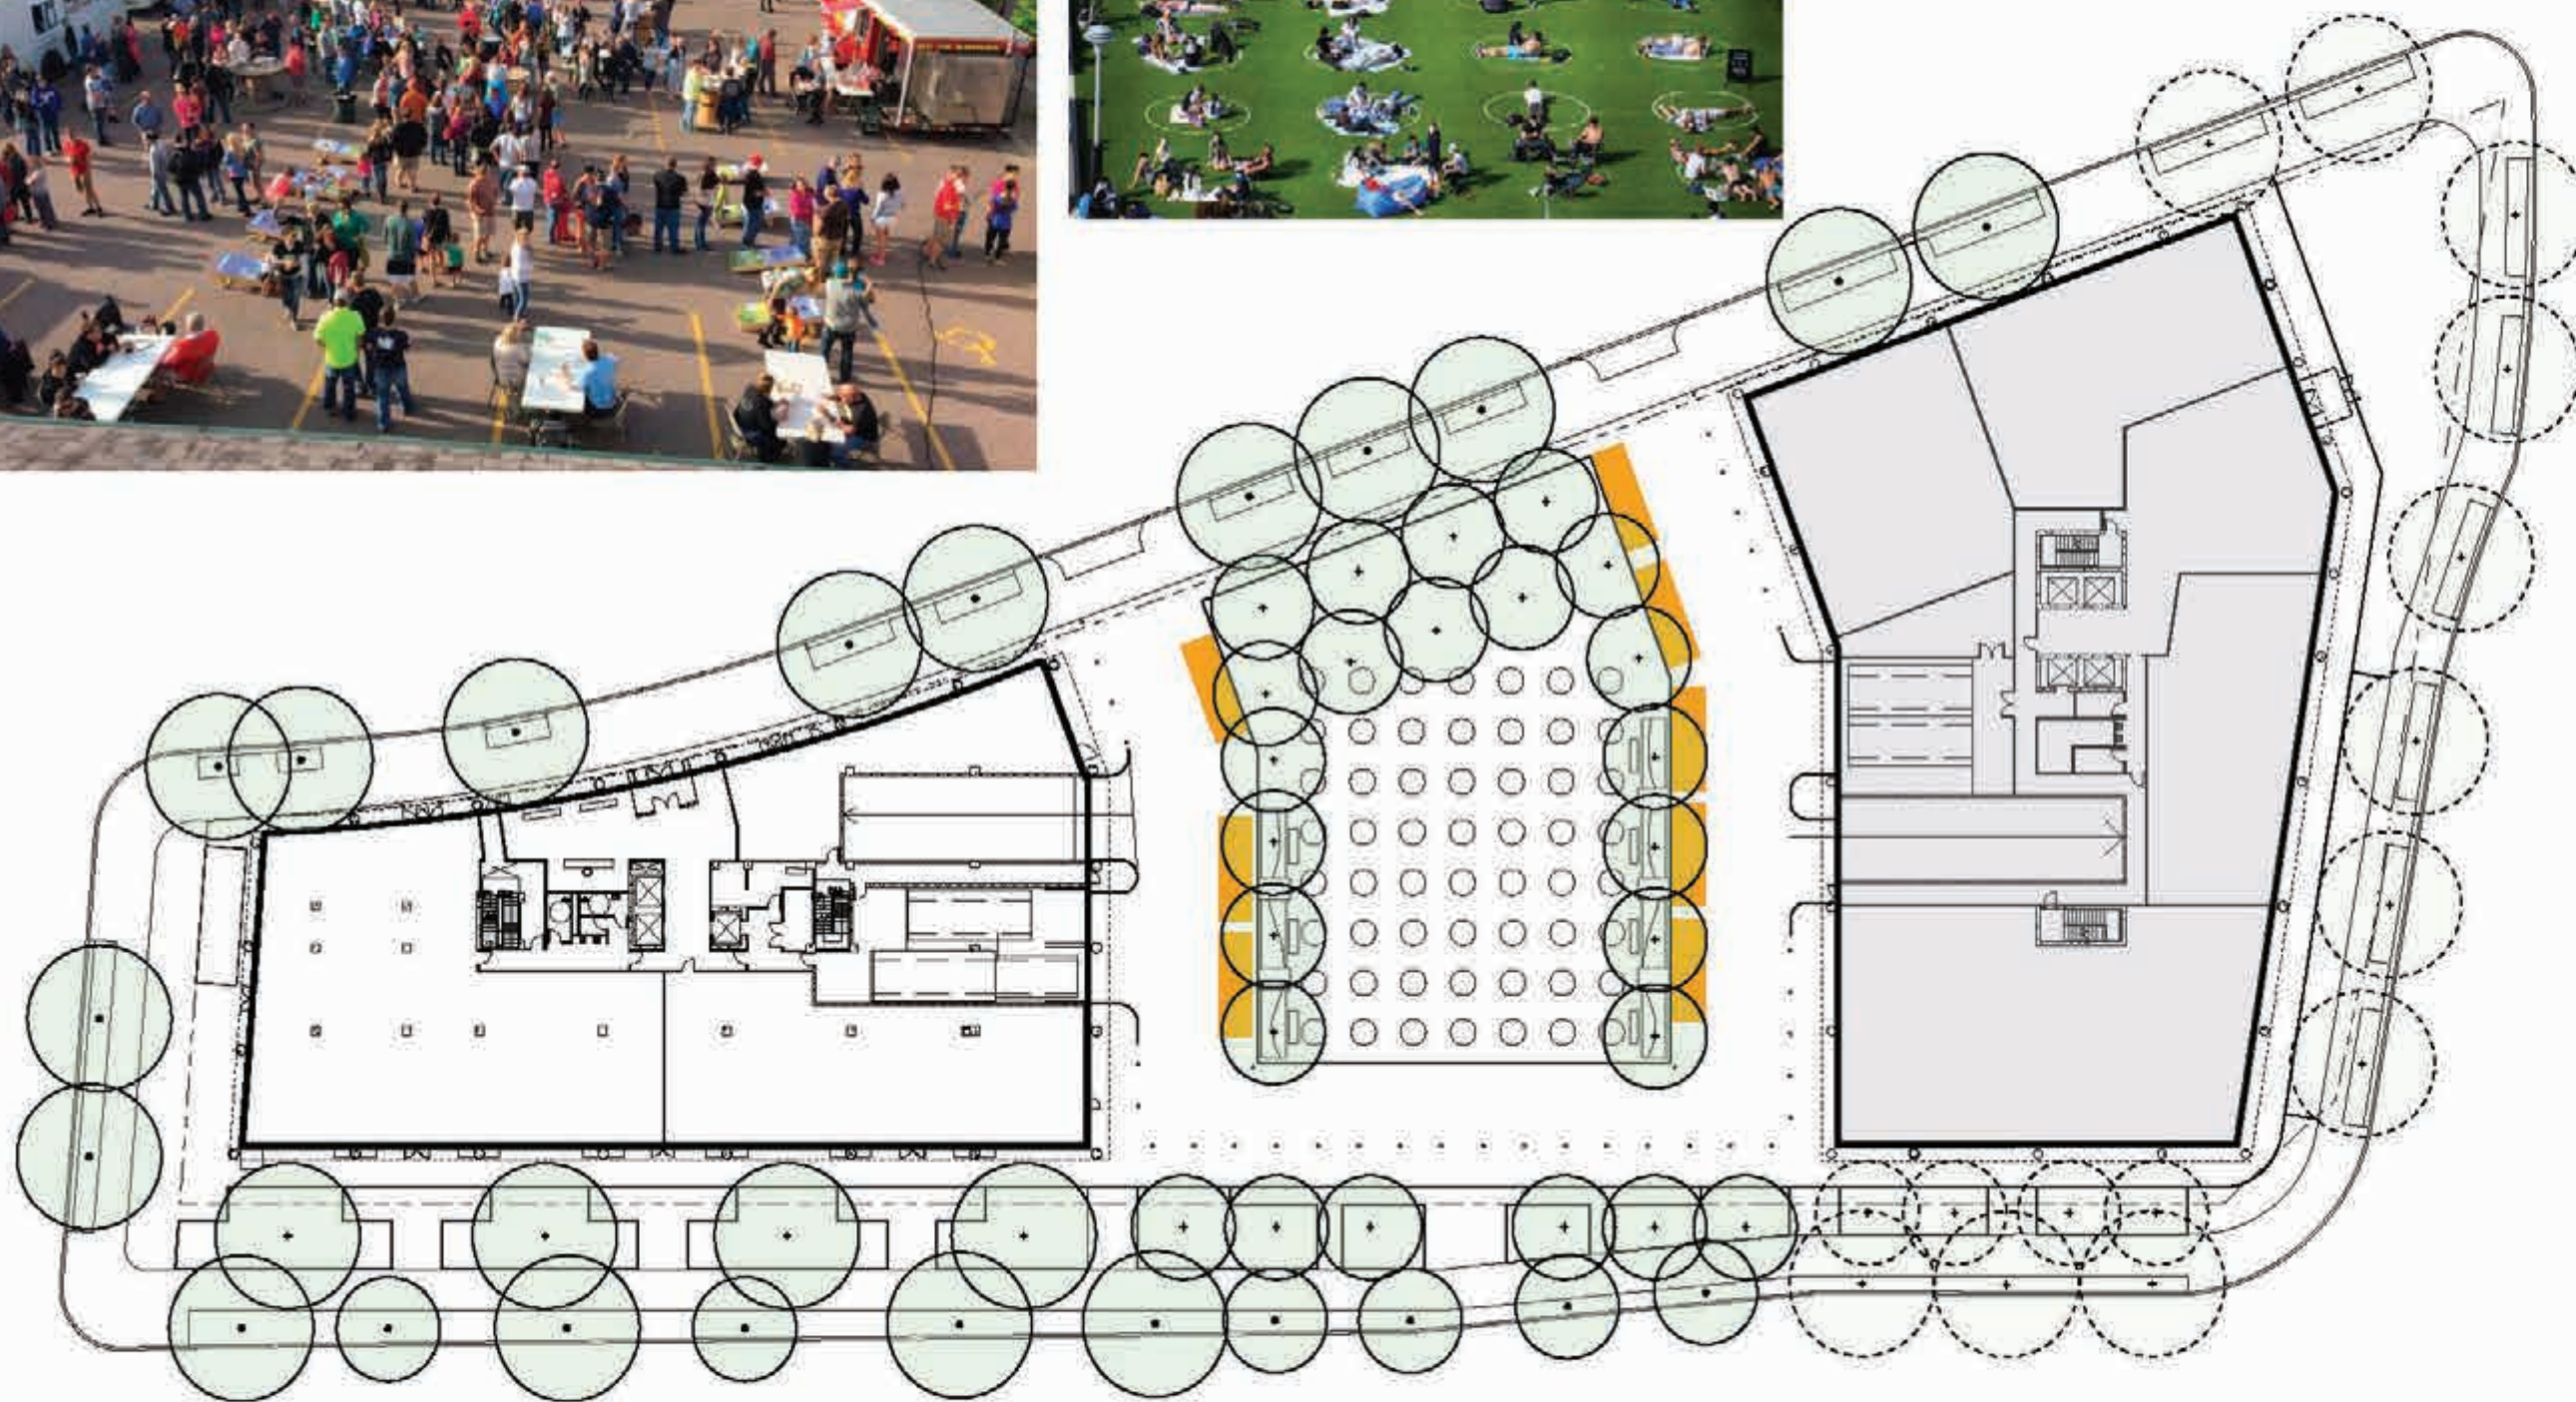

FOOD TRUCK POTENTIAL

8' X 25' FOOD TRUCK
12 FOOD TRUCKS

6' DIA.
SOCIAL DISTANCED
SEAT OPTION
49 SPACES



0 32' 64' 128'

SCALE: 1/64" = 1'

Parcel 17
St. Elizabeths East
Washington, DC

REDBRICK LMD
GRAGG CARDONA PARTNERS


Program
September 17, 2020

lai **WINSTANLEY**
ARCHITECTS & PLANNERS



LARGE EVENT

STAGE WITH
CHANGING ROOM

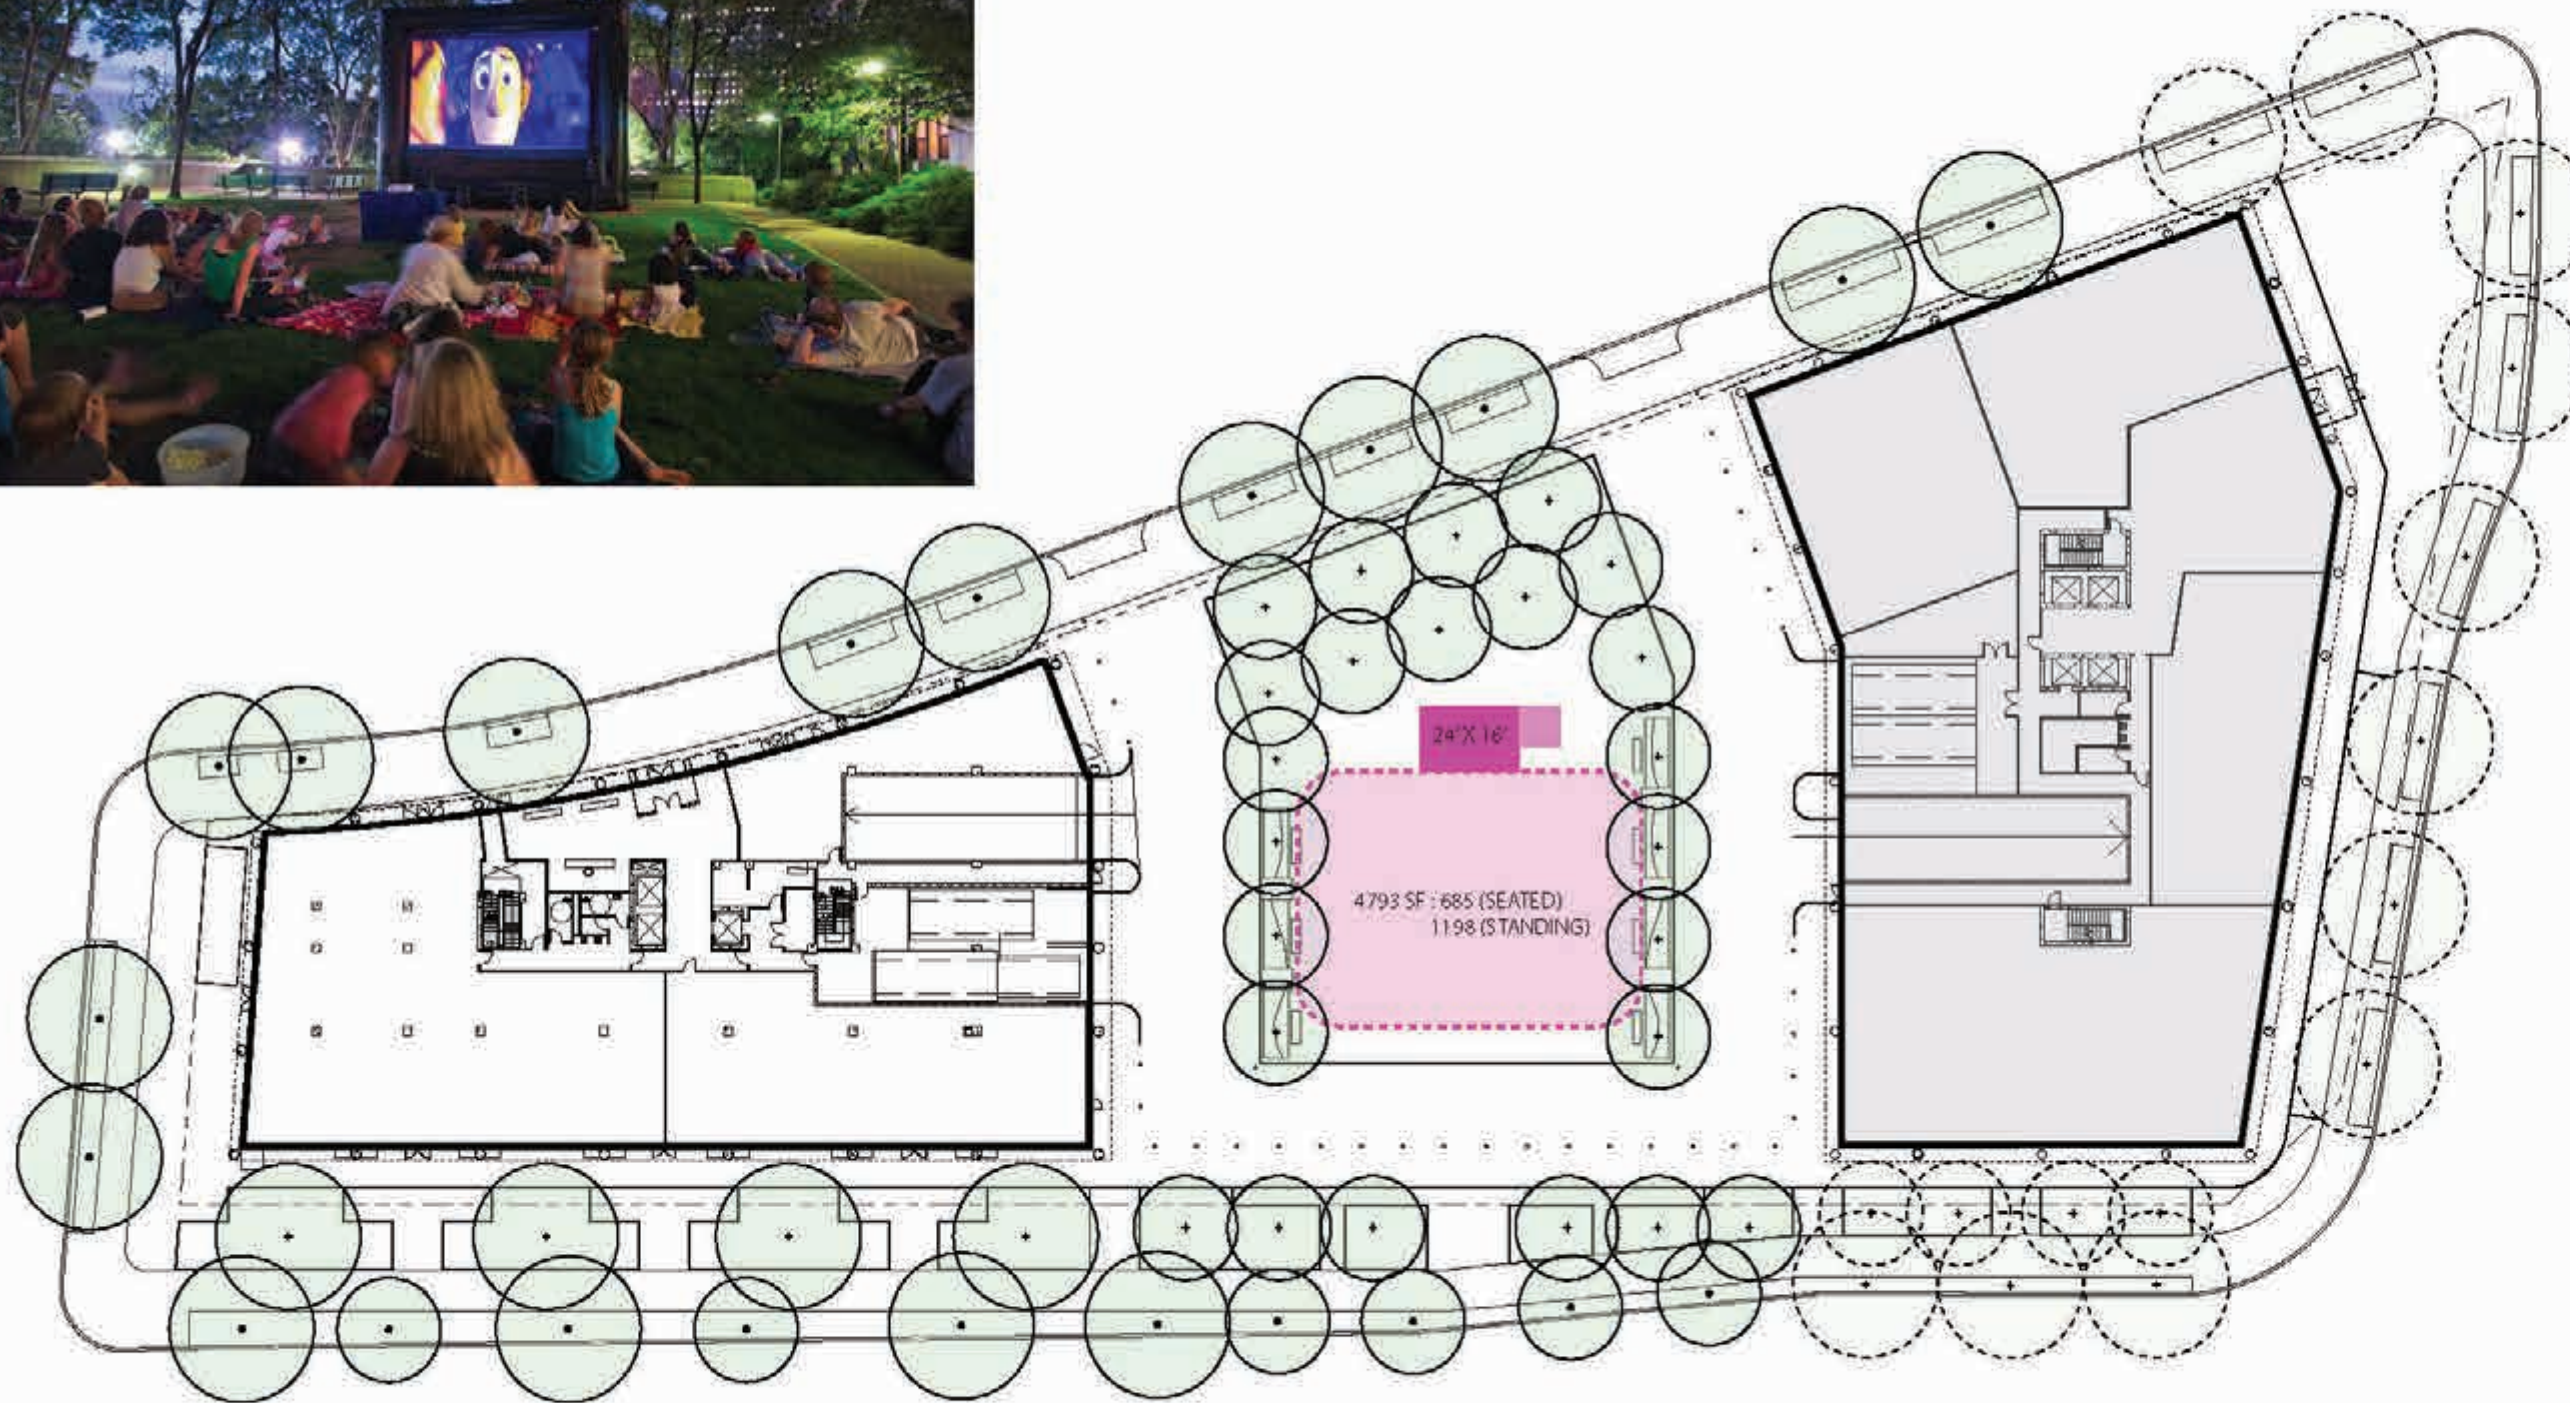

0 32' 64' 128'


SCALE: 1/64" = 1'


Parcel 17
St. Elizabeths East
Washington, DC


REDBRICK LMD
GRAGG CARDONA PARTNERS


Program
September 17, 2020


lai **WINSTANLEY**
ARCHITECTS & PLANNERS

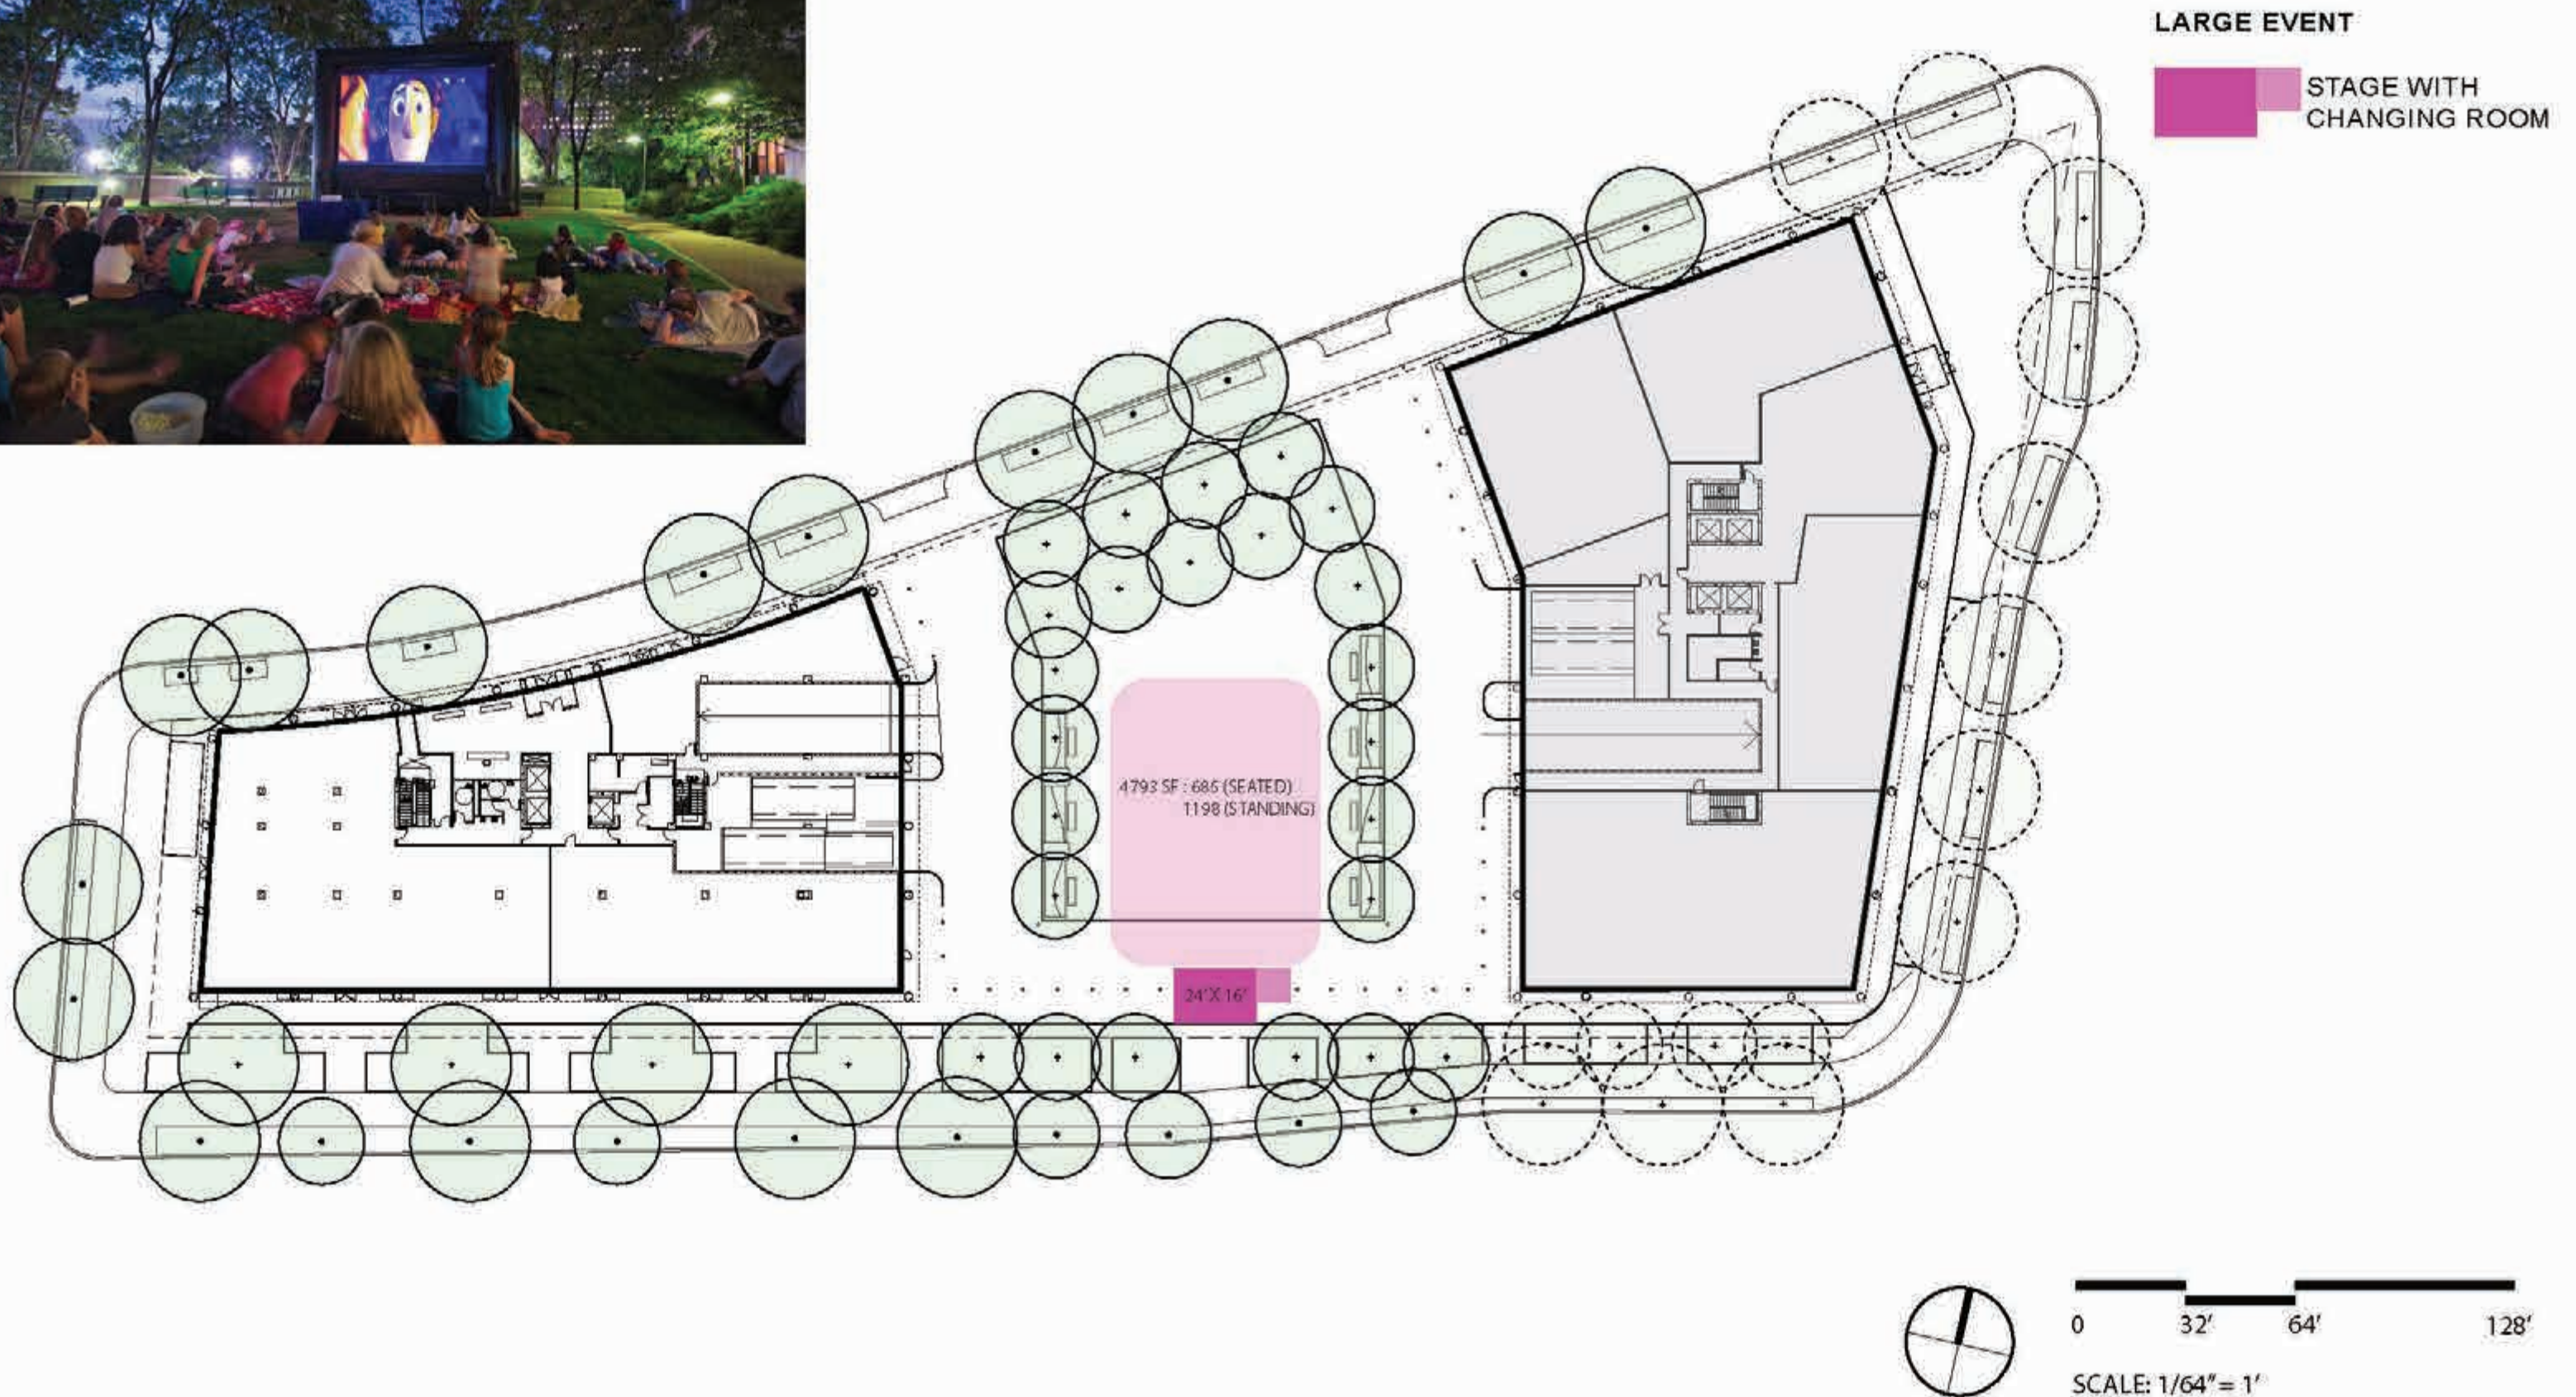

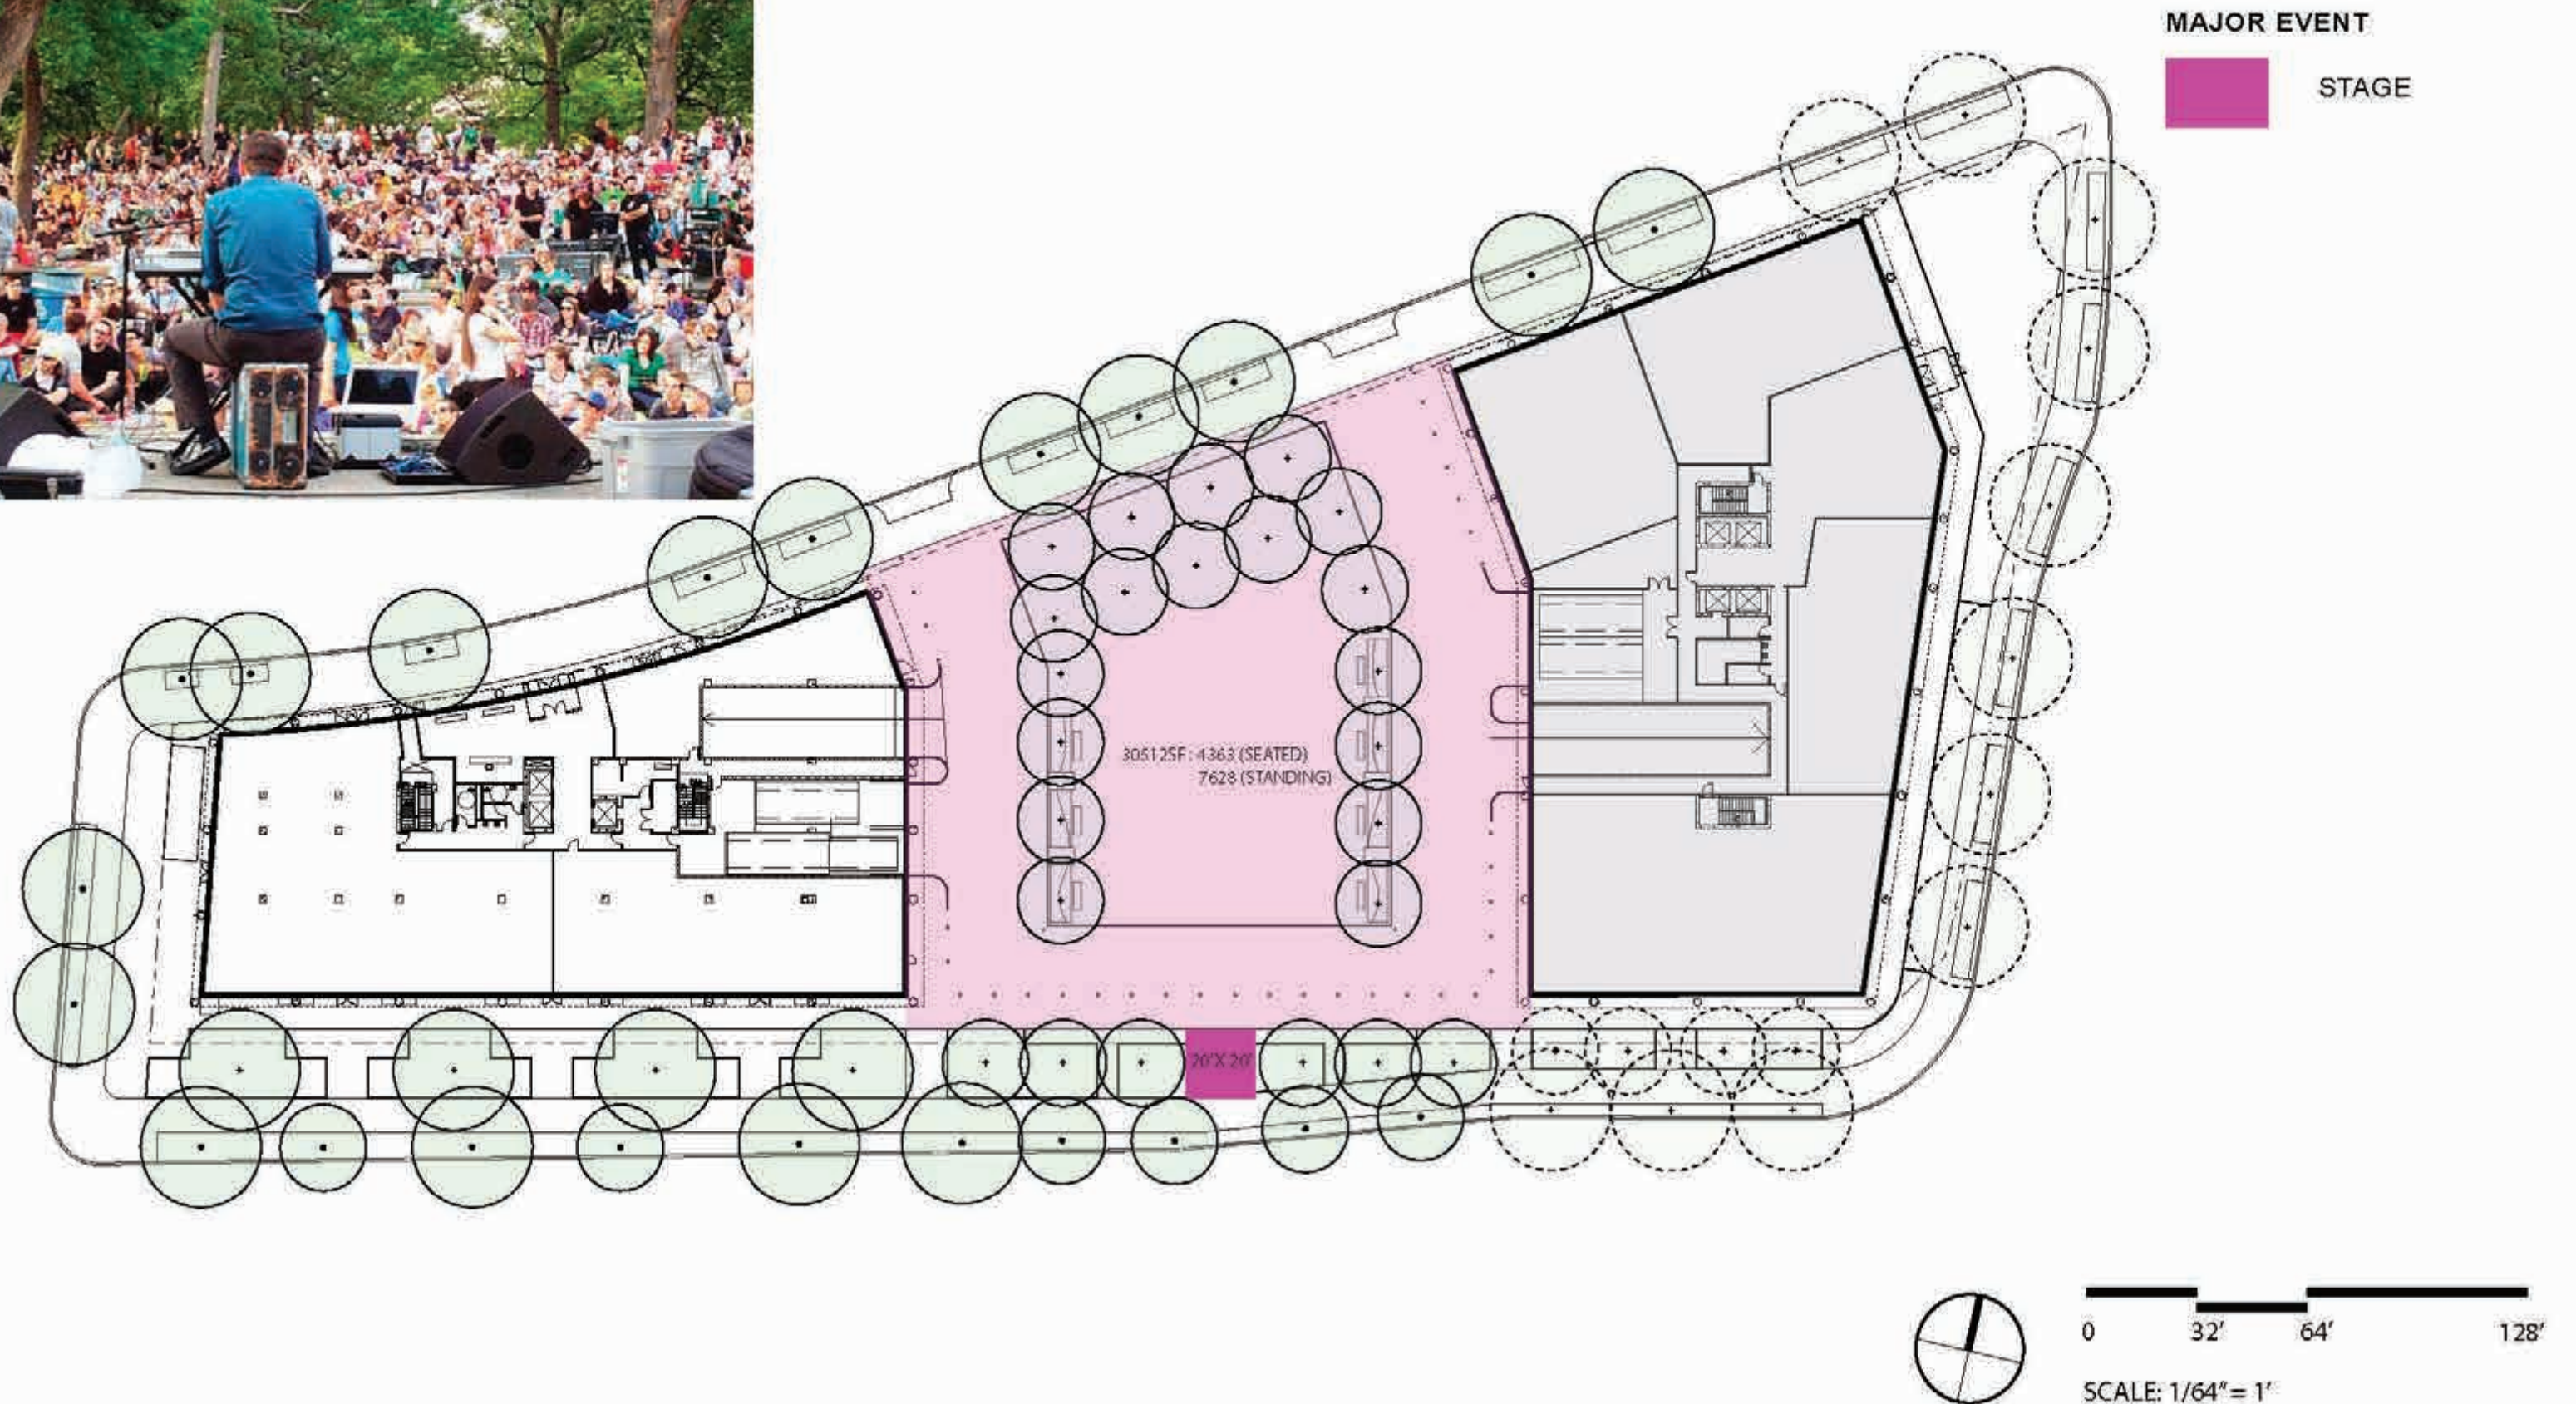

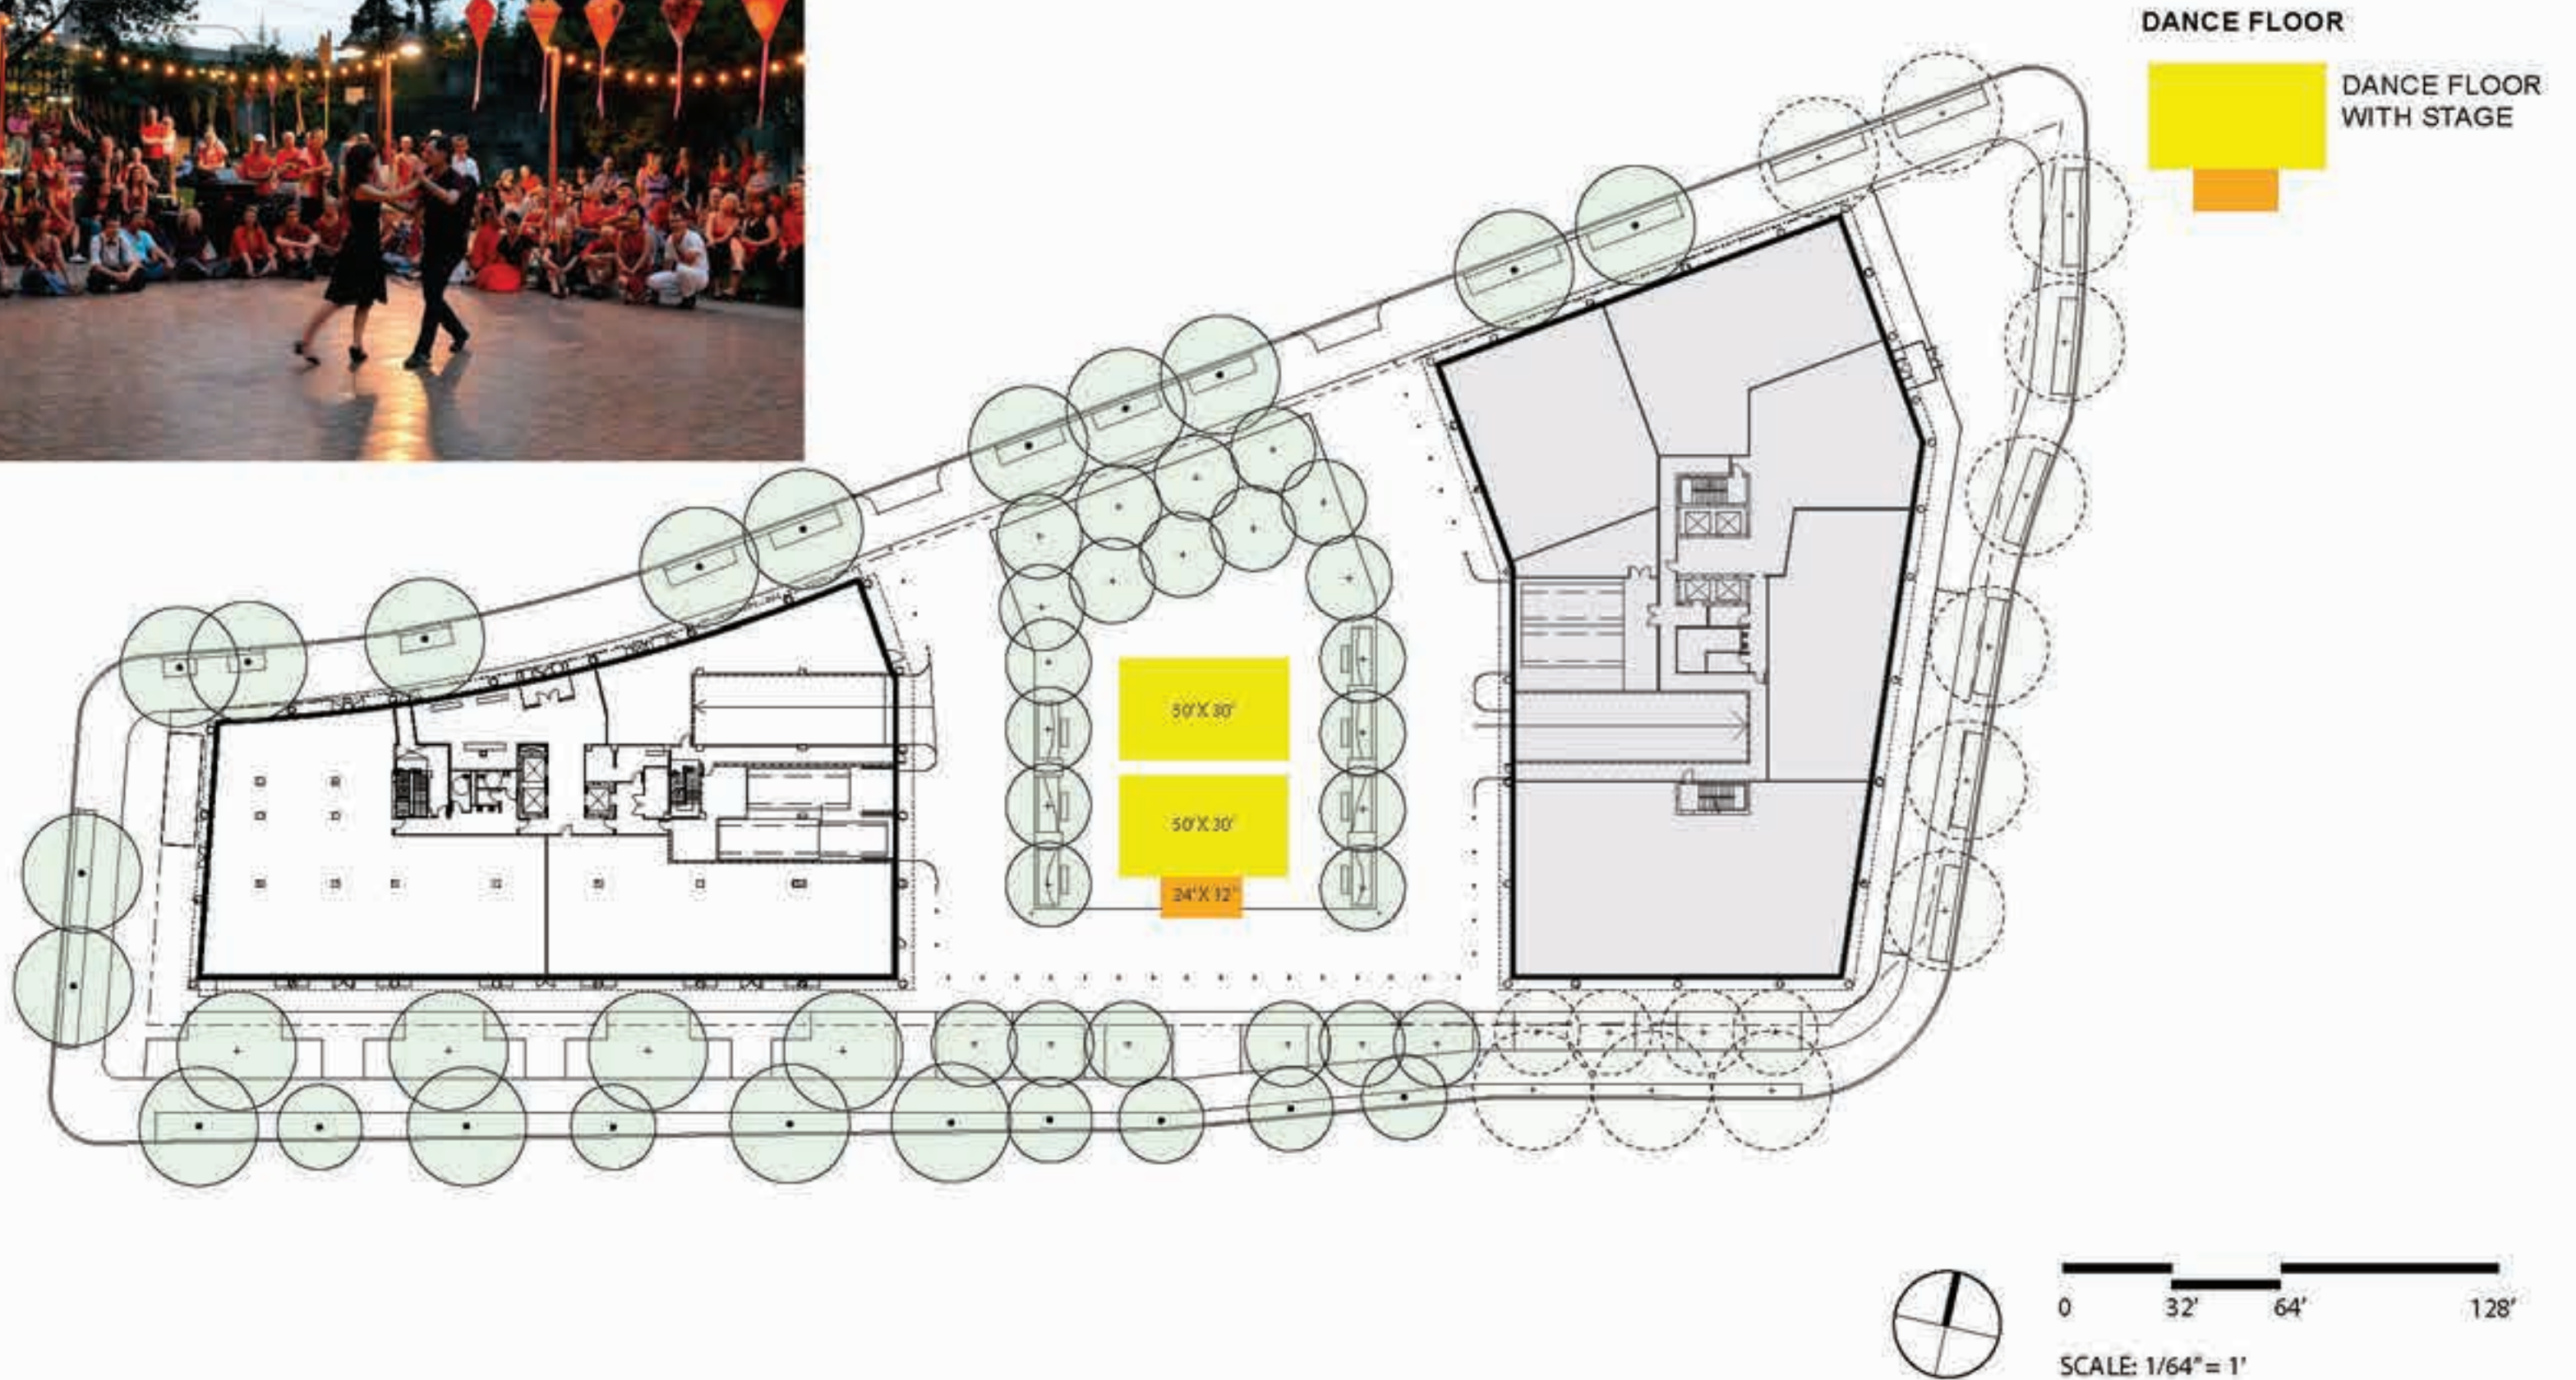

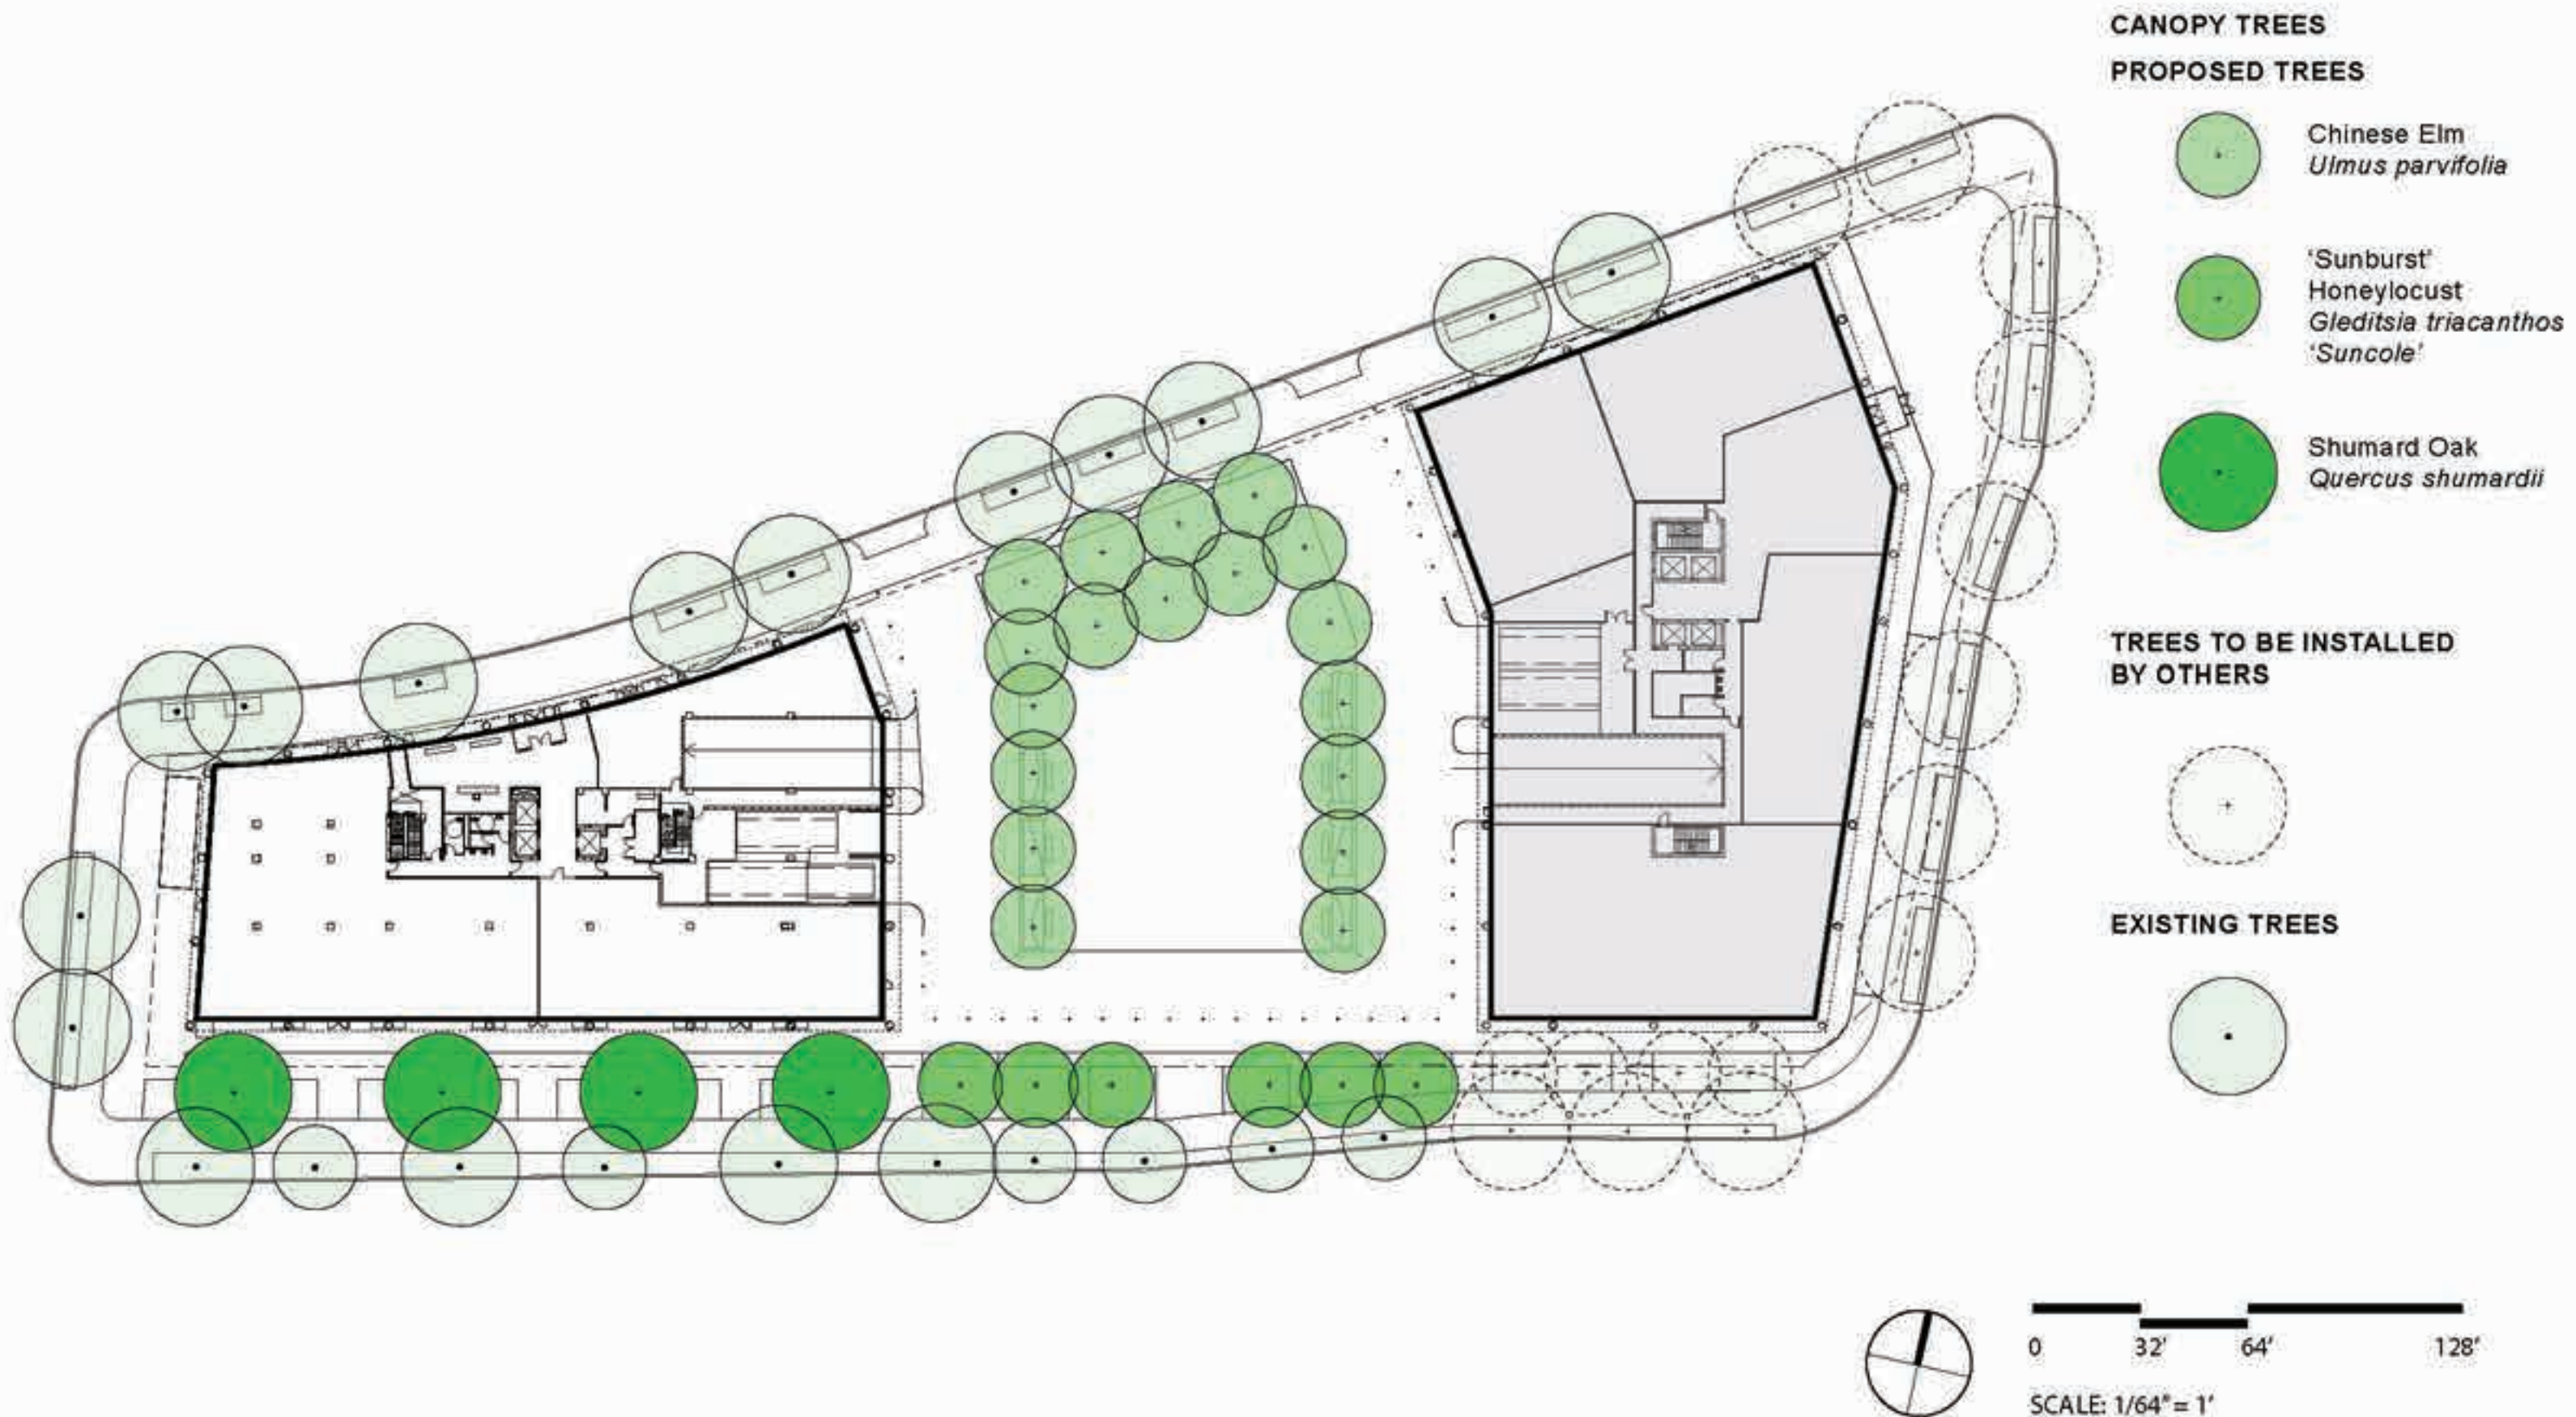

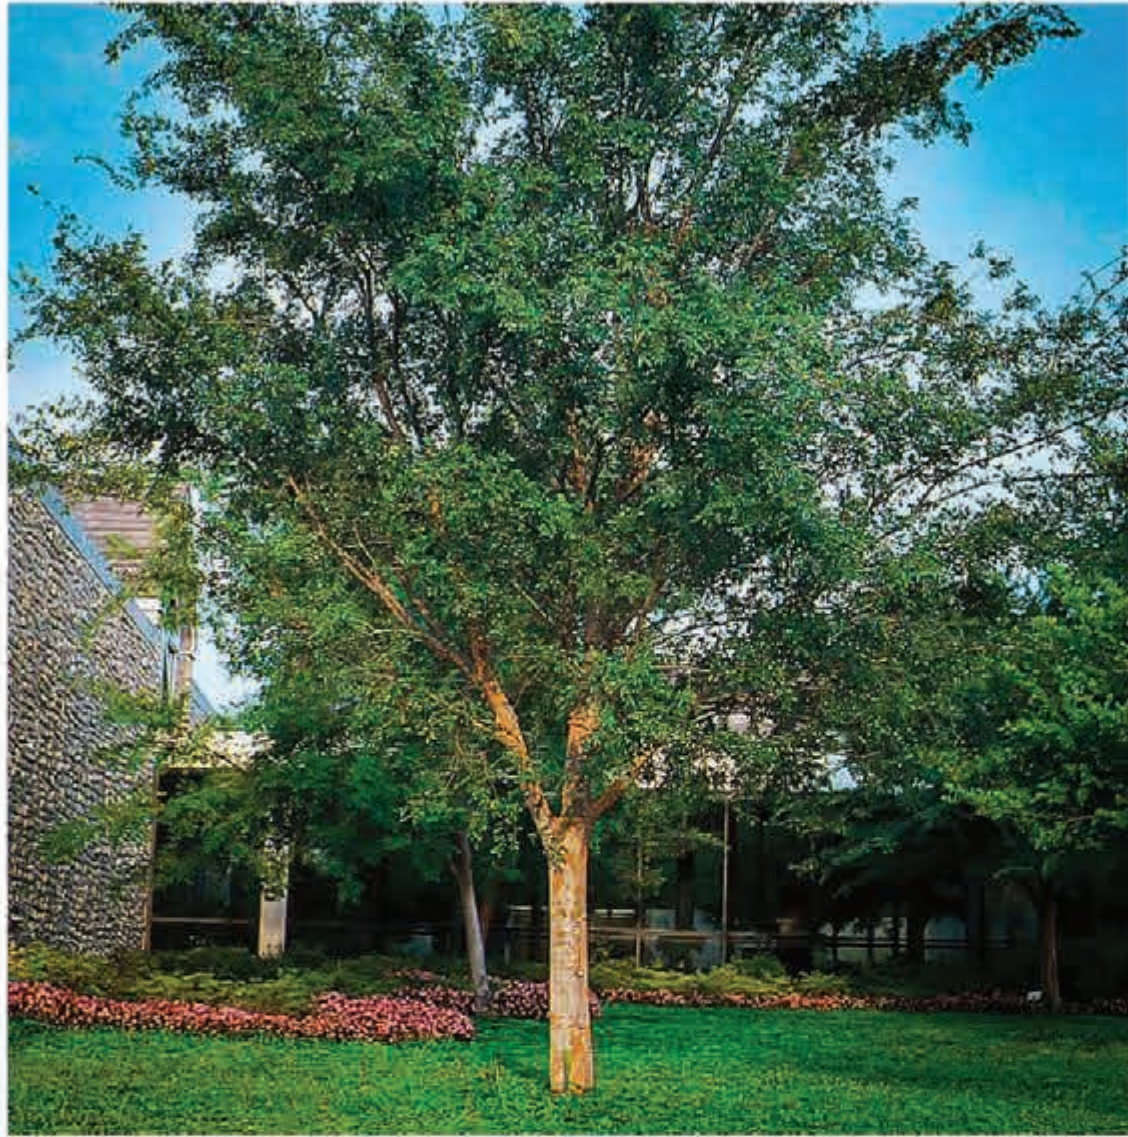


Chinese Elm
Ulmus parvifolia



'Sunburst' Honeylocust
Gleditsia triacanthos 'Suncole'



Shumard Oak
Quercus shumardii

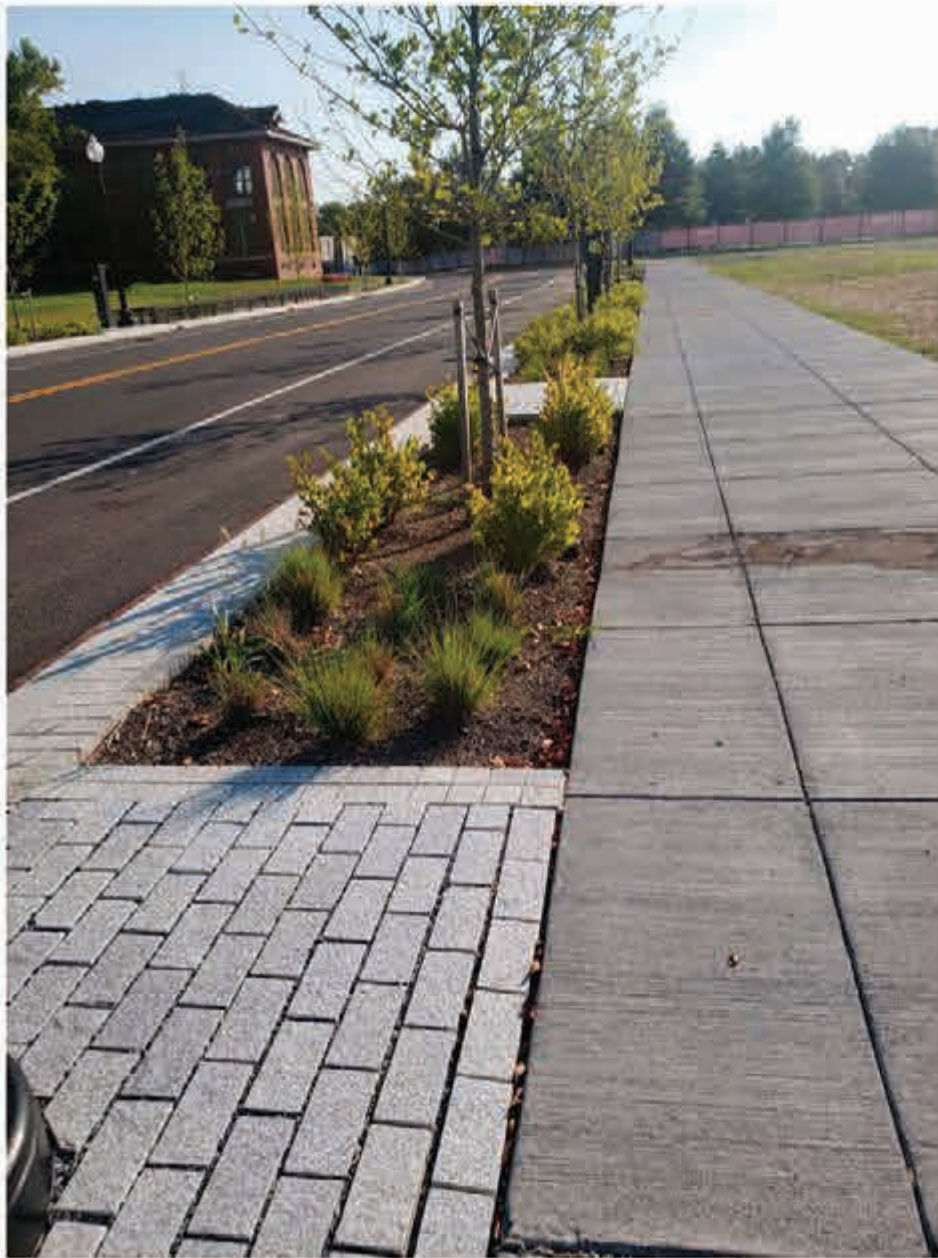

STREETSCAPE

PERMEABLE STONE PAVING +
CONCRETE PAVING



PLAZA

STONE PAVING

