


MARKET

RAUM'S GEORGETOWN MARKET

GEORGETOWN MARKET


OGB SUBMISSION - OCTOBER 14, 2022 REVISED

ROMAN AND WILLIAMS BUILDINGS AND INTERIORS
324 LAFAYETTE STREET NEW YORK

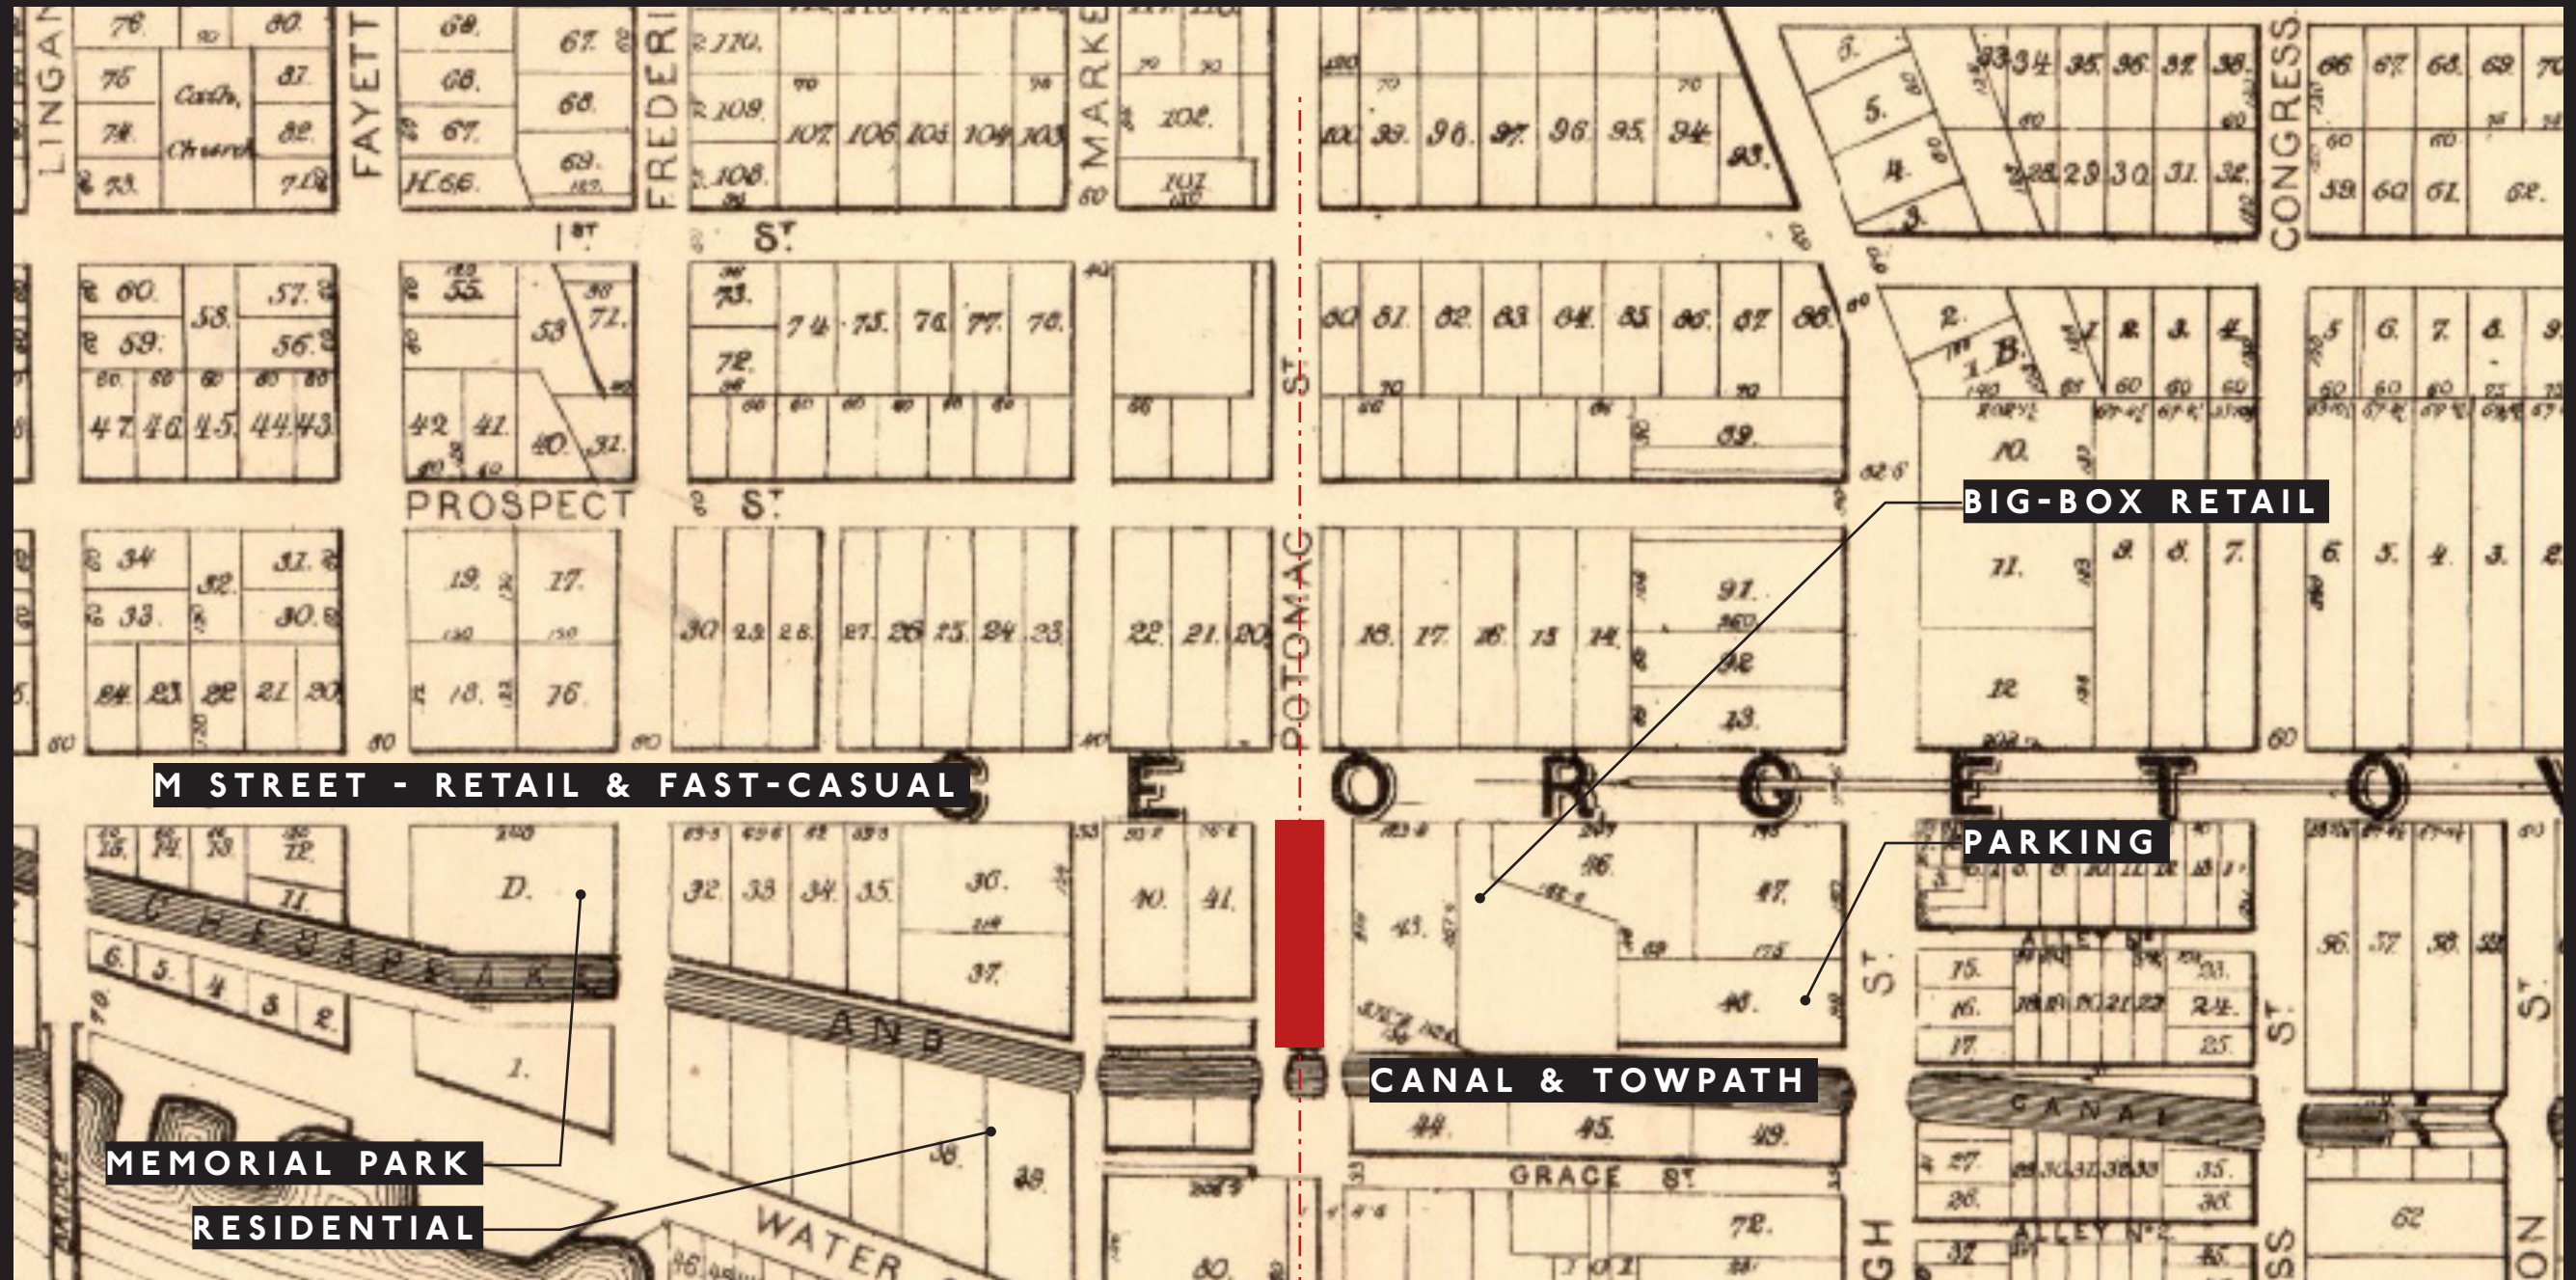

IMMEDIATE SITE - GEORGETOWN



ROMAN AND WILLIAMS BUILDINGS AND INTERIORS
324 LAFAYETTE STREET NEW YORK

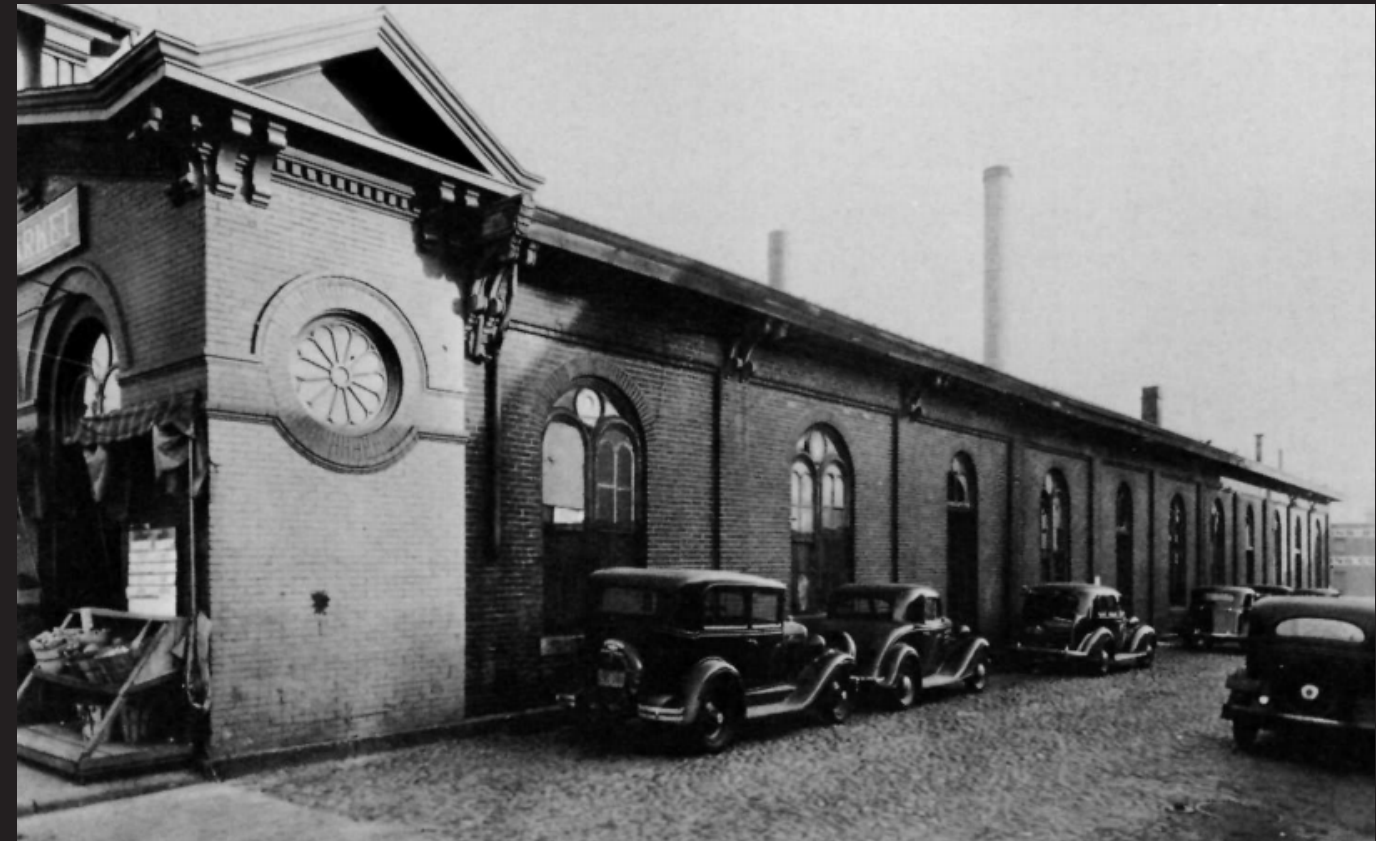

SITE PHOTOS - EXISTING BUILDING


ROMAN AND WILLIAMS BUILDINGS AND INTERIORS
324 LAFAYETTE STREET NEW YORK

SITE PLAN EXISTING

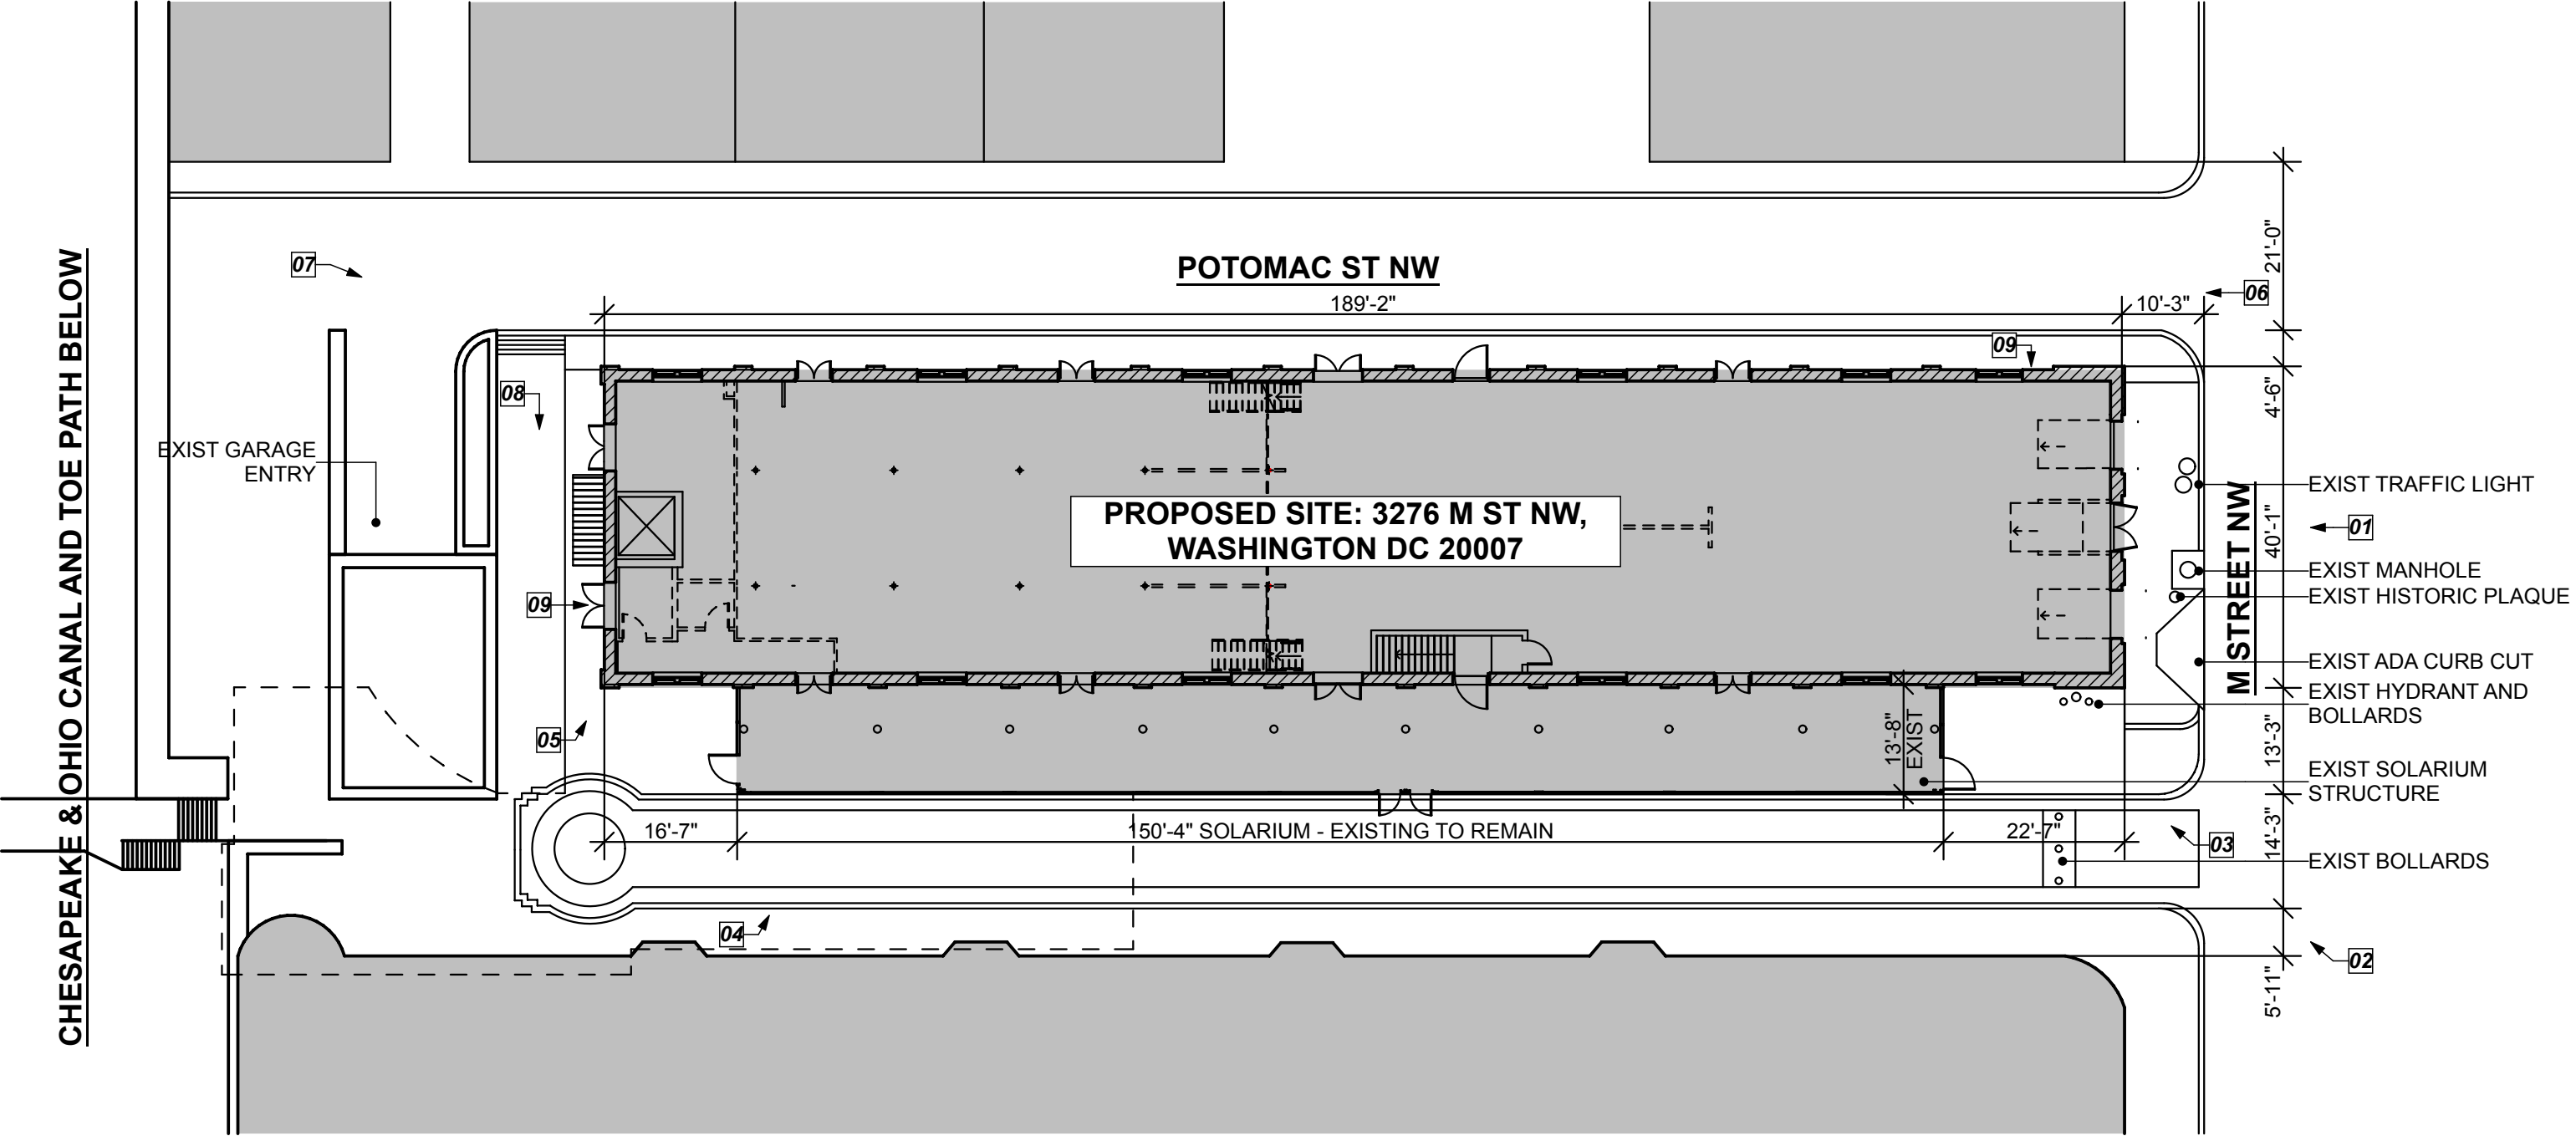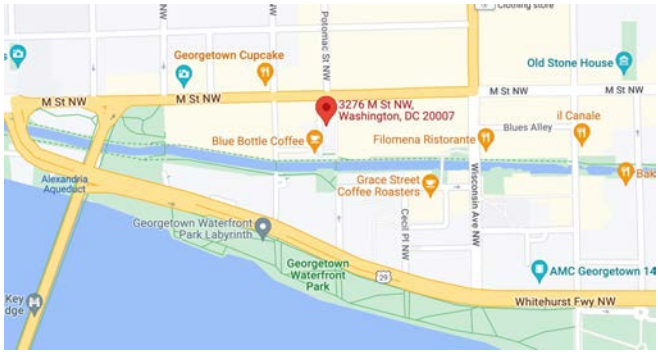

1 Site Plan
Scale: 1" = 20'

EXTERIOR EXISTING CONDITIONS

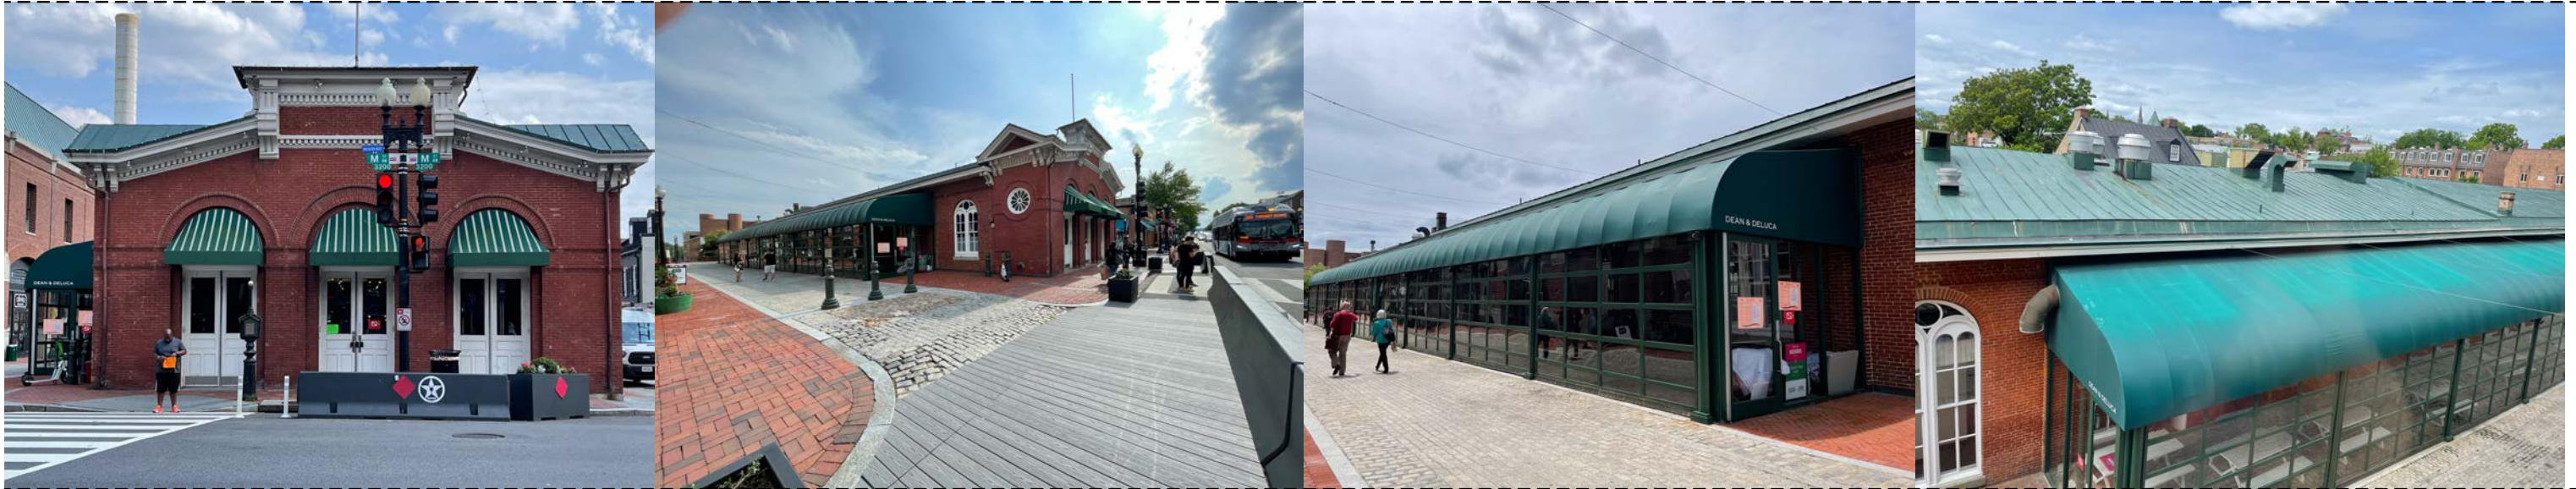

01

02

03

04



05


06

07


08

09 (various)


BASEMENT EXISTING PLAN

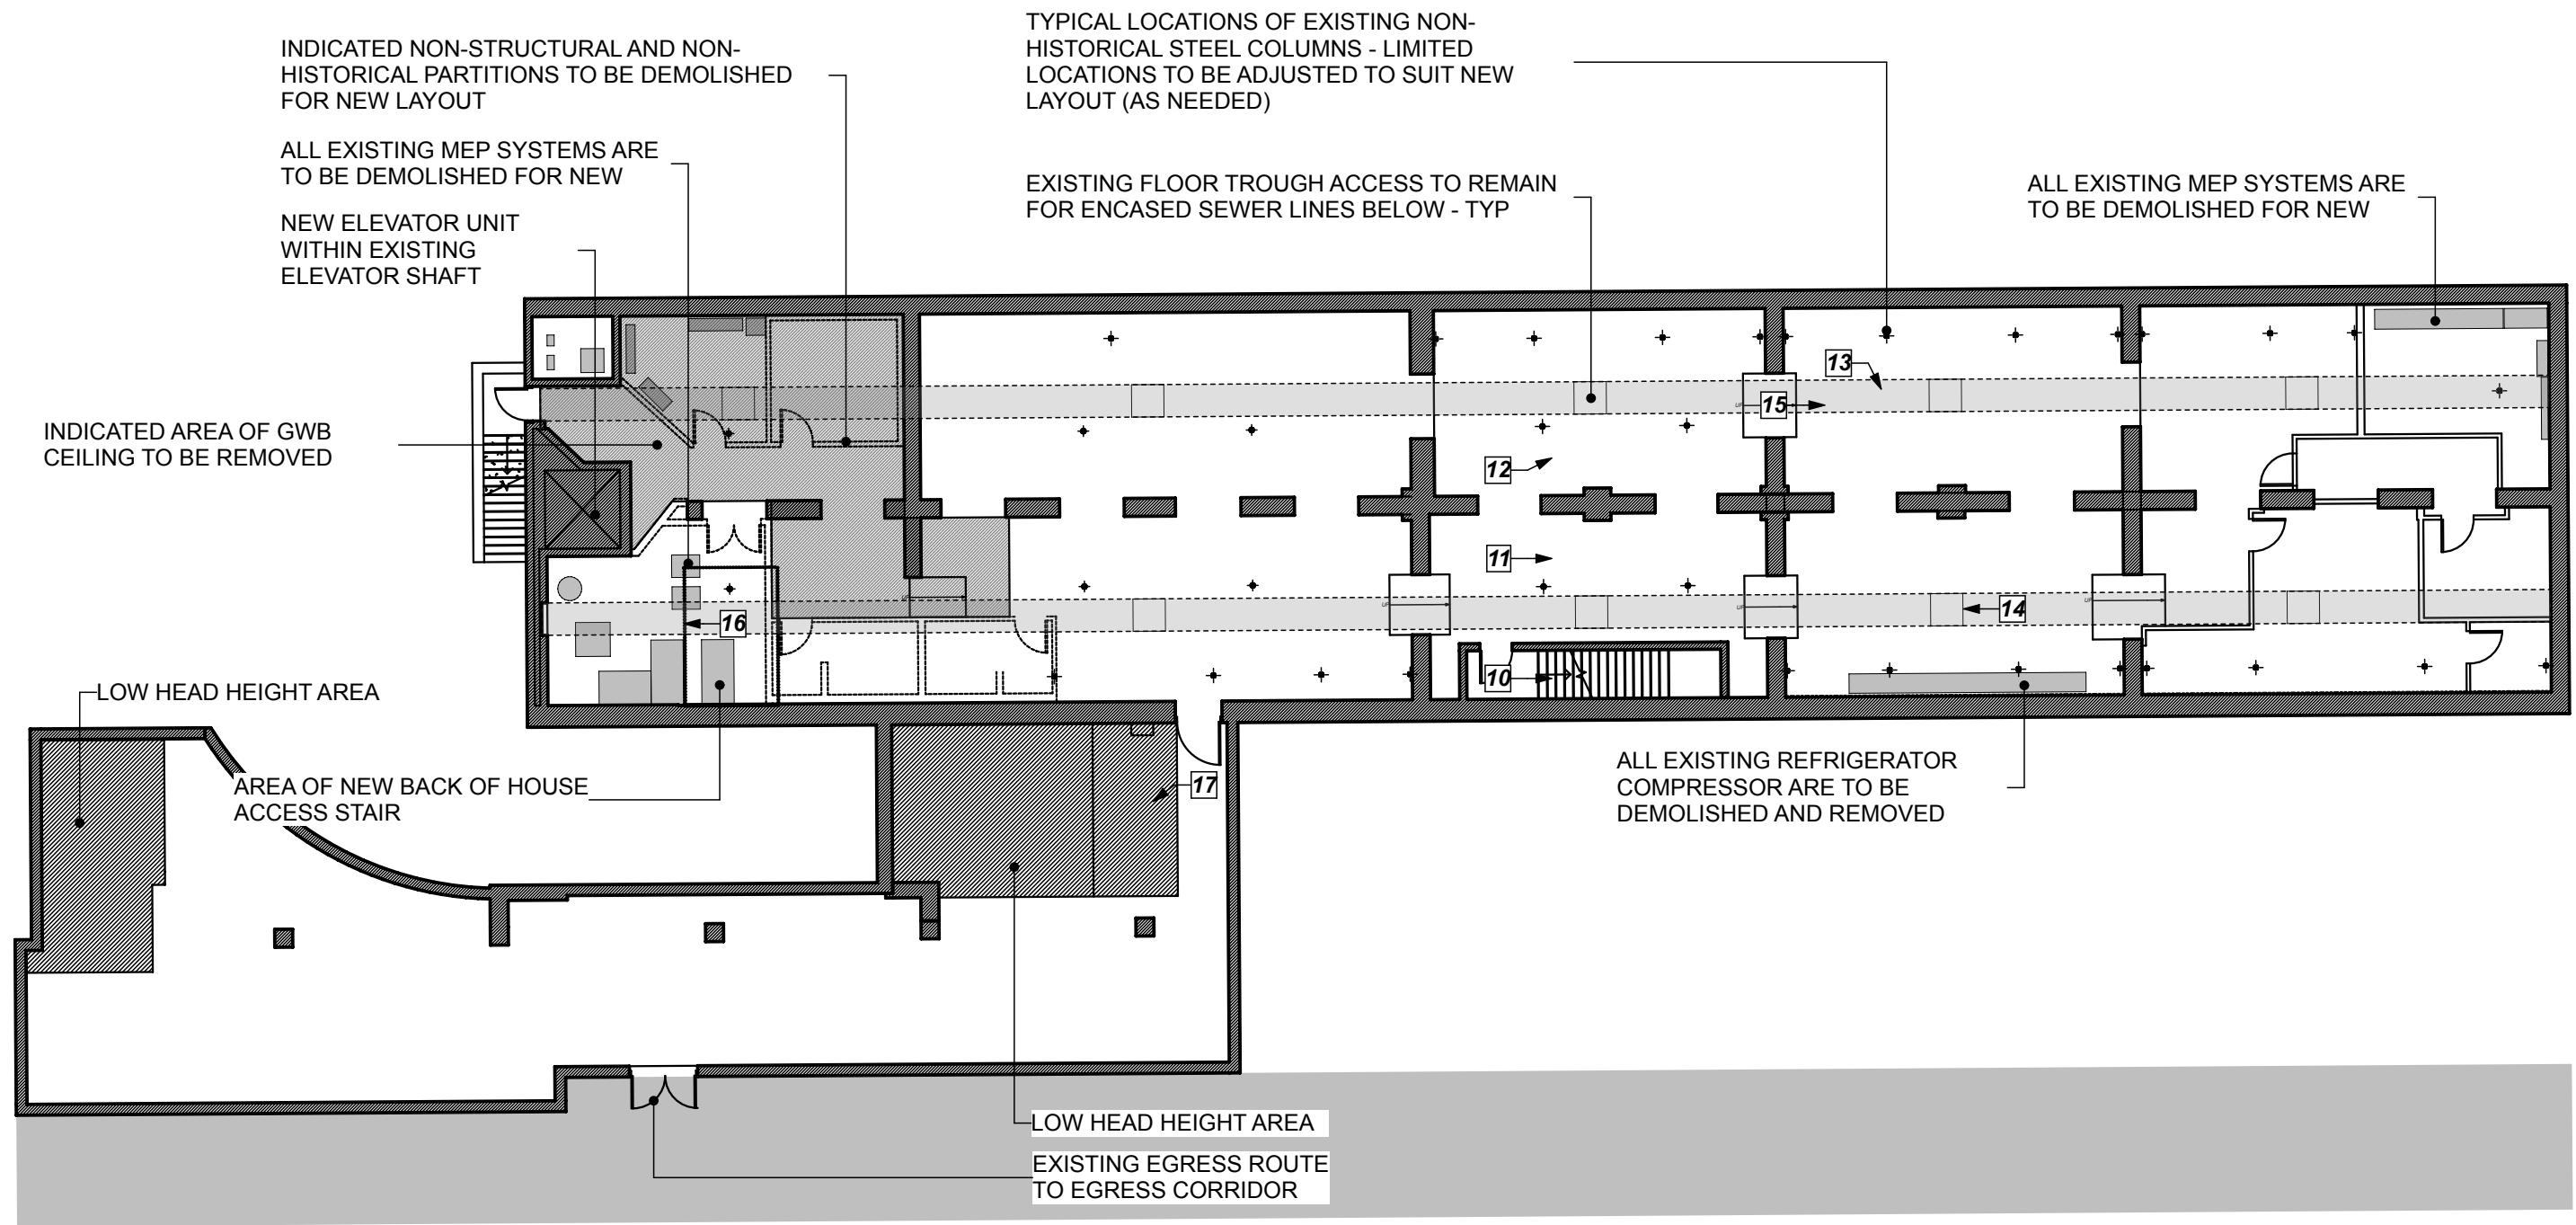

1 BASEMENT
Scale: 1/16" = 1'-0"

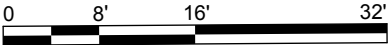

BASEMENT EXISTING CONDITIONS

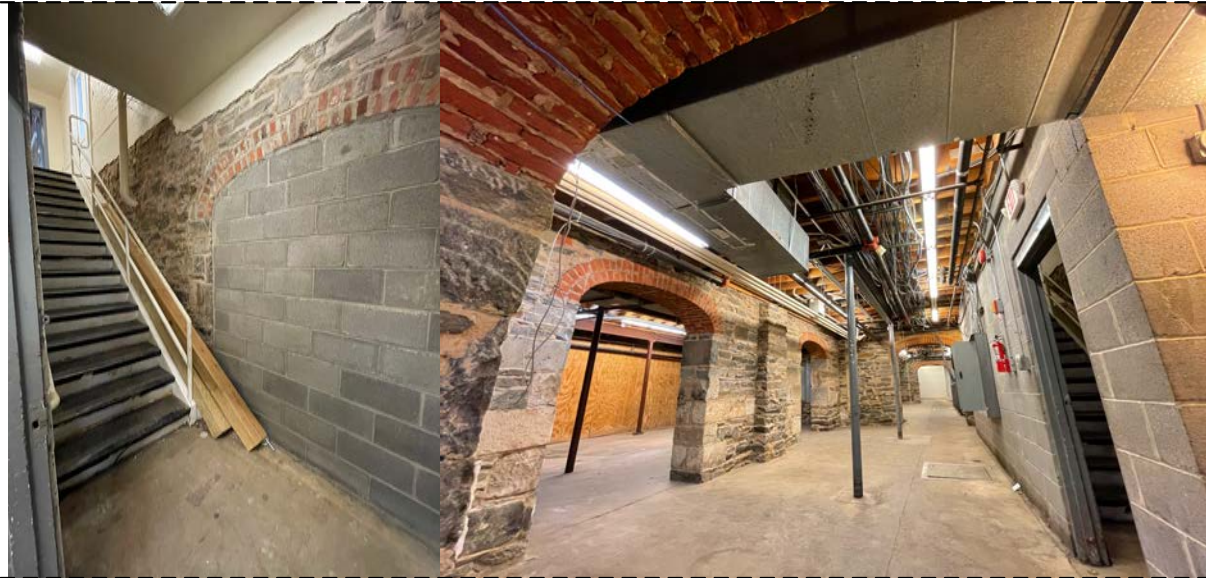

10



11




12



13



14

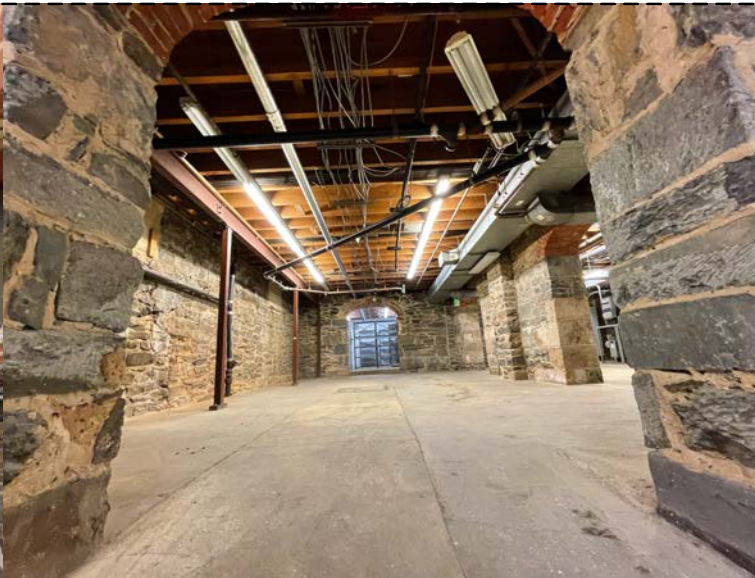

15




16




17

GROUND FLOOR EXISTING PLAN

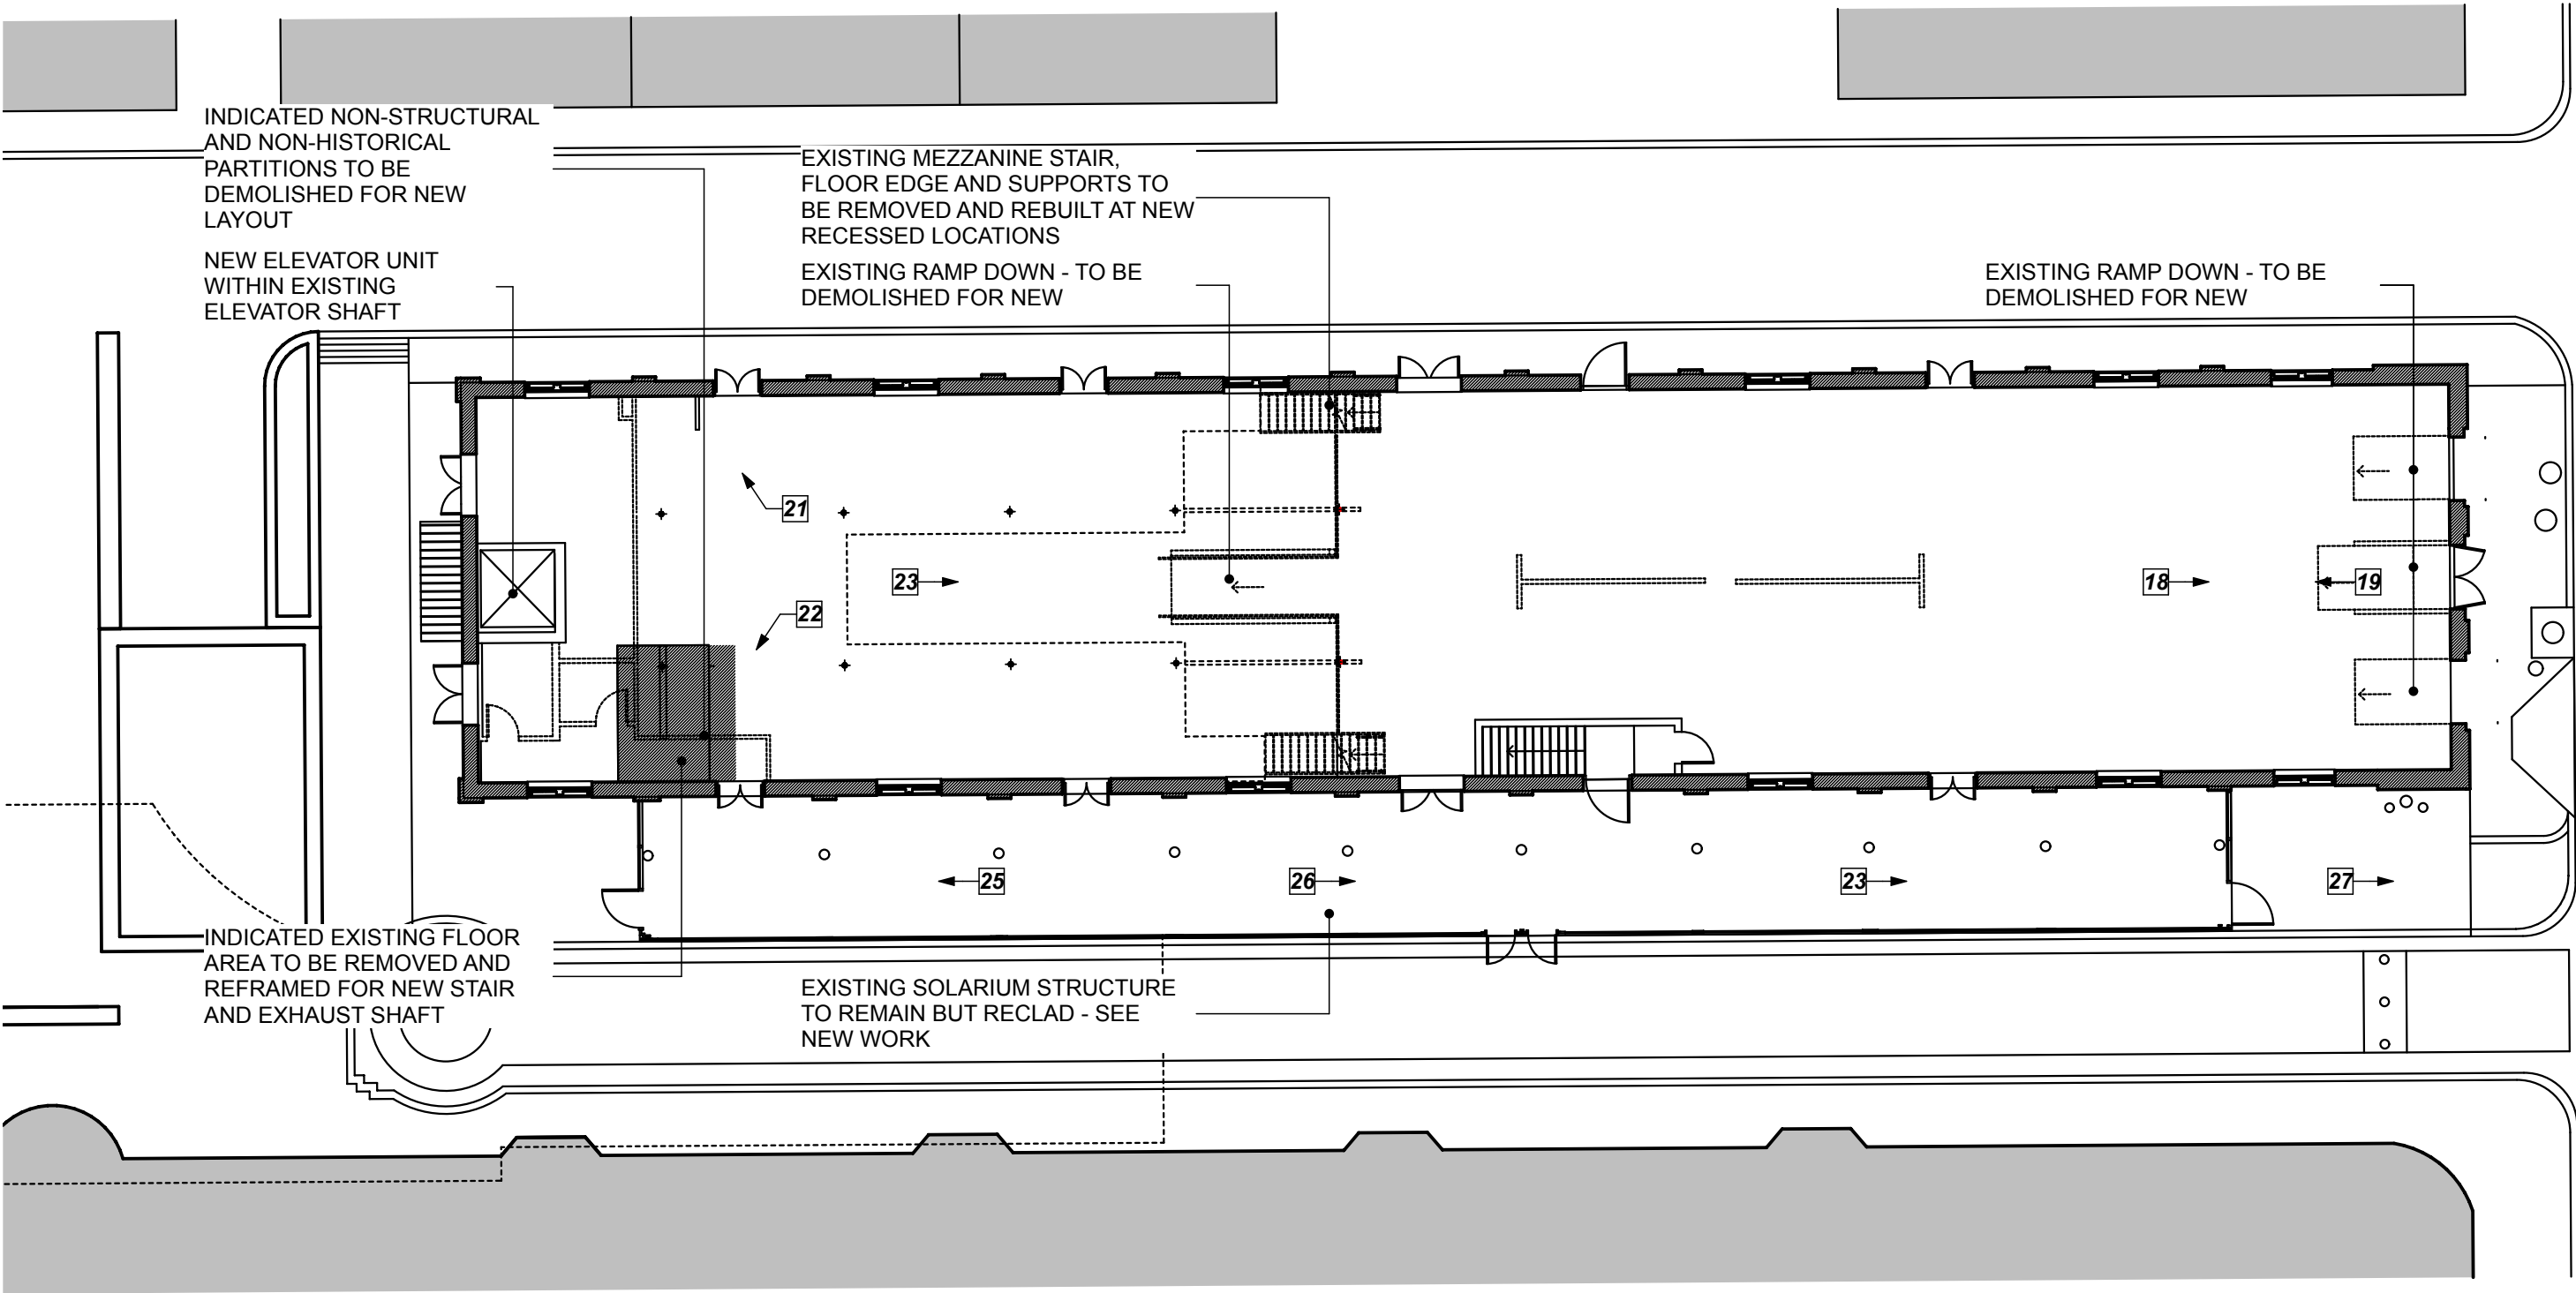

1


GROUND
Scale: 1/16" = 1'-0"

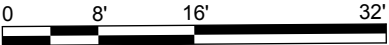


GROUND FLOOR EXISTING CONDITIONS



18

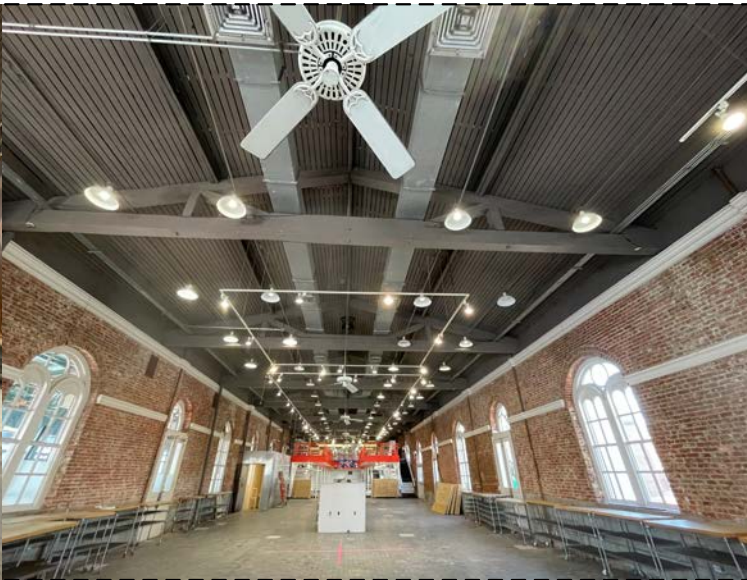

19

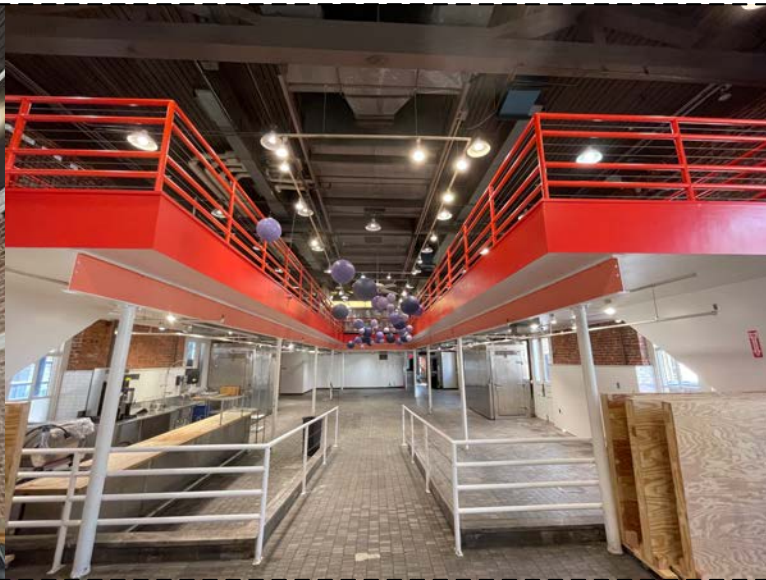


20



21



22

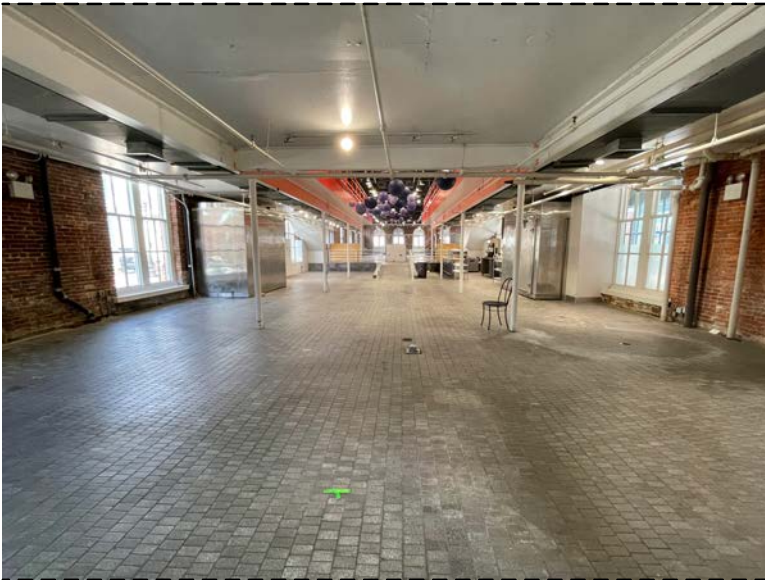

23



24



25




26



27

MEZZANINE EXISTING PLAN

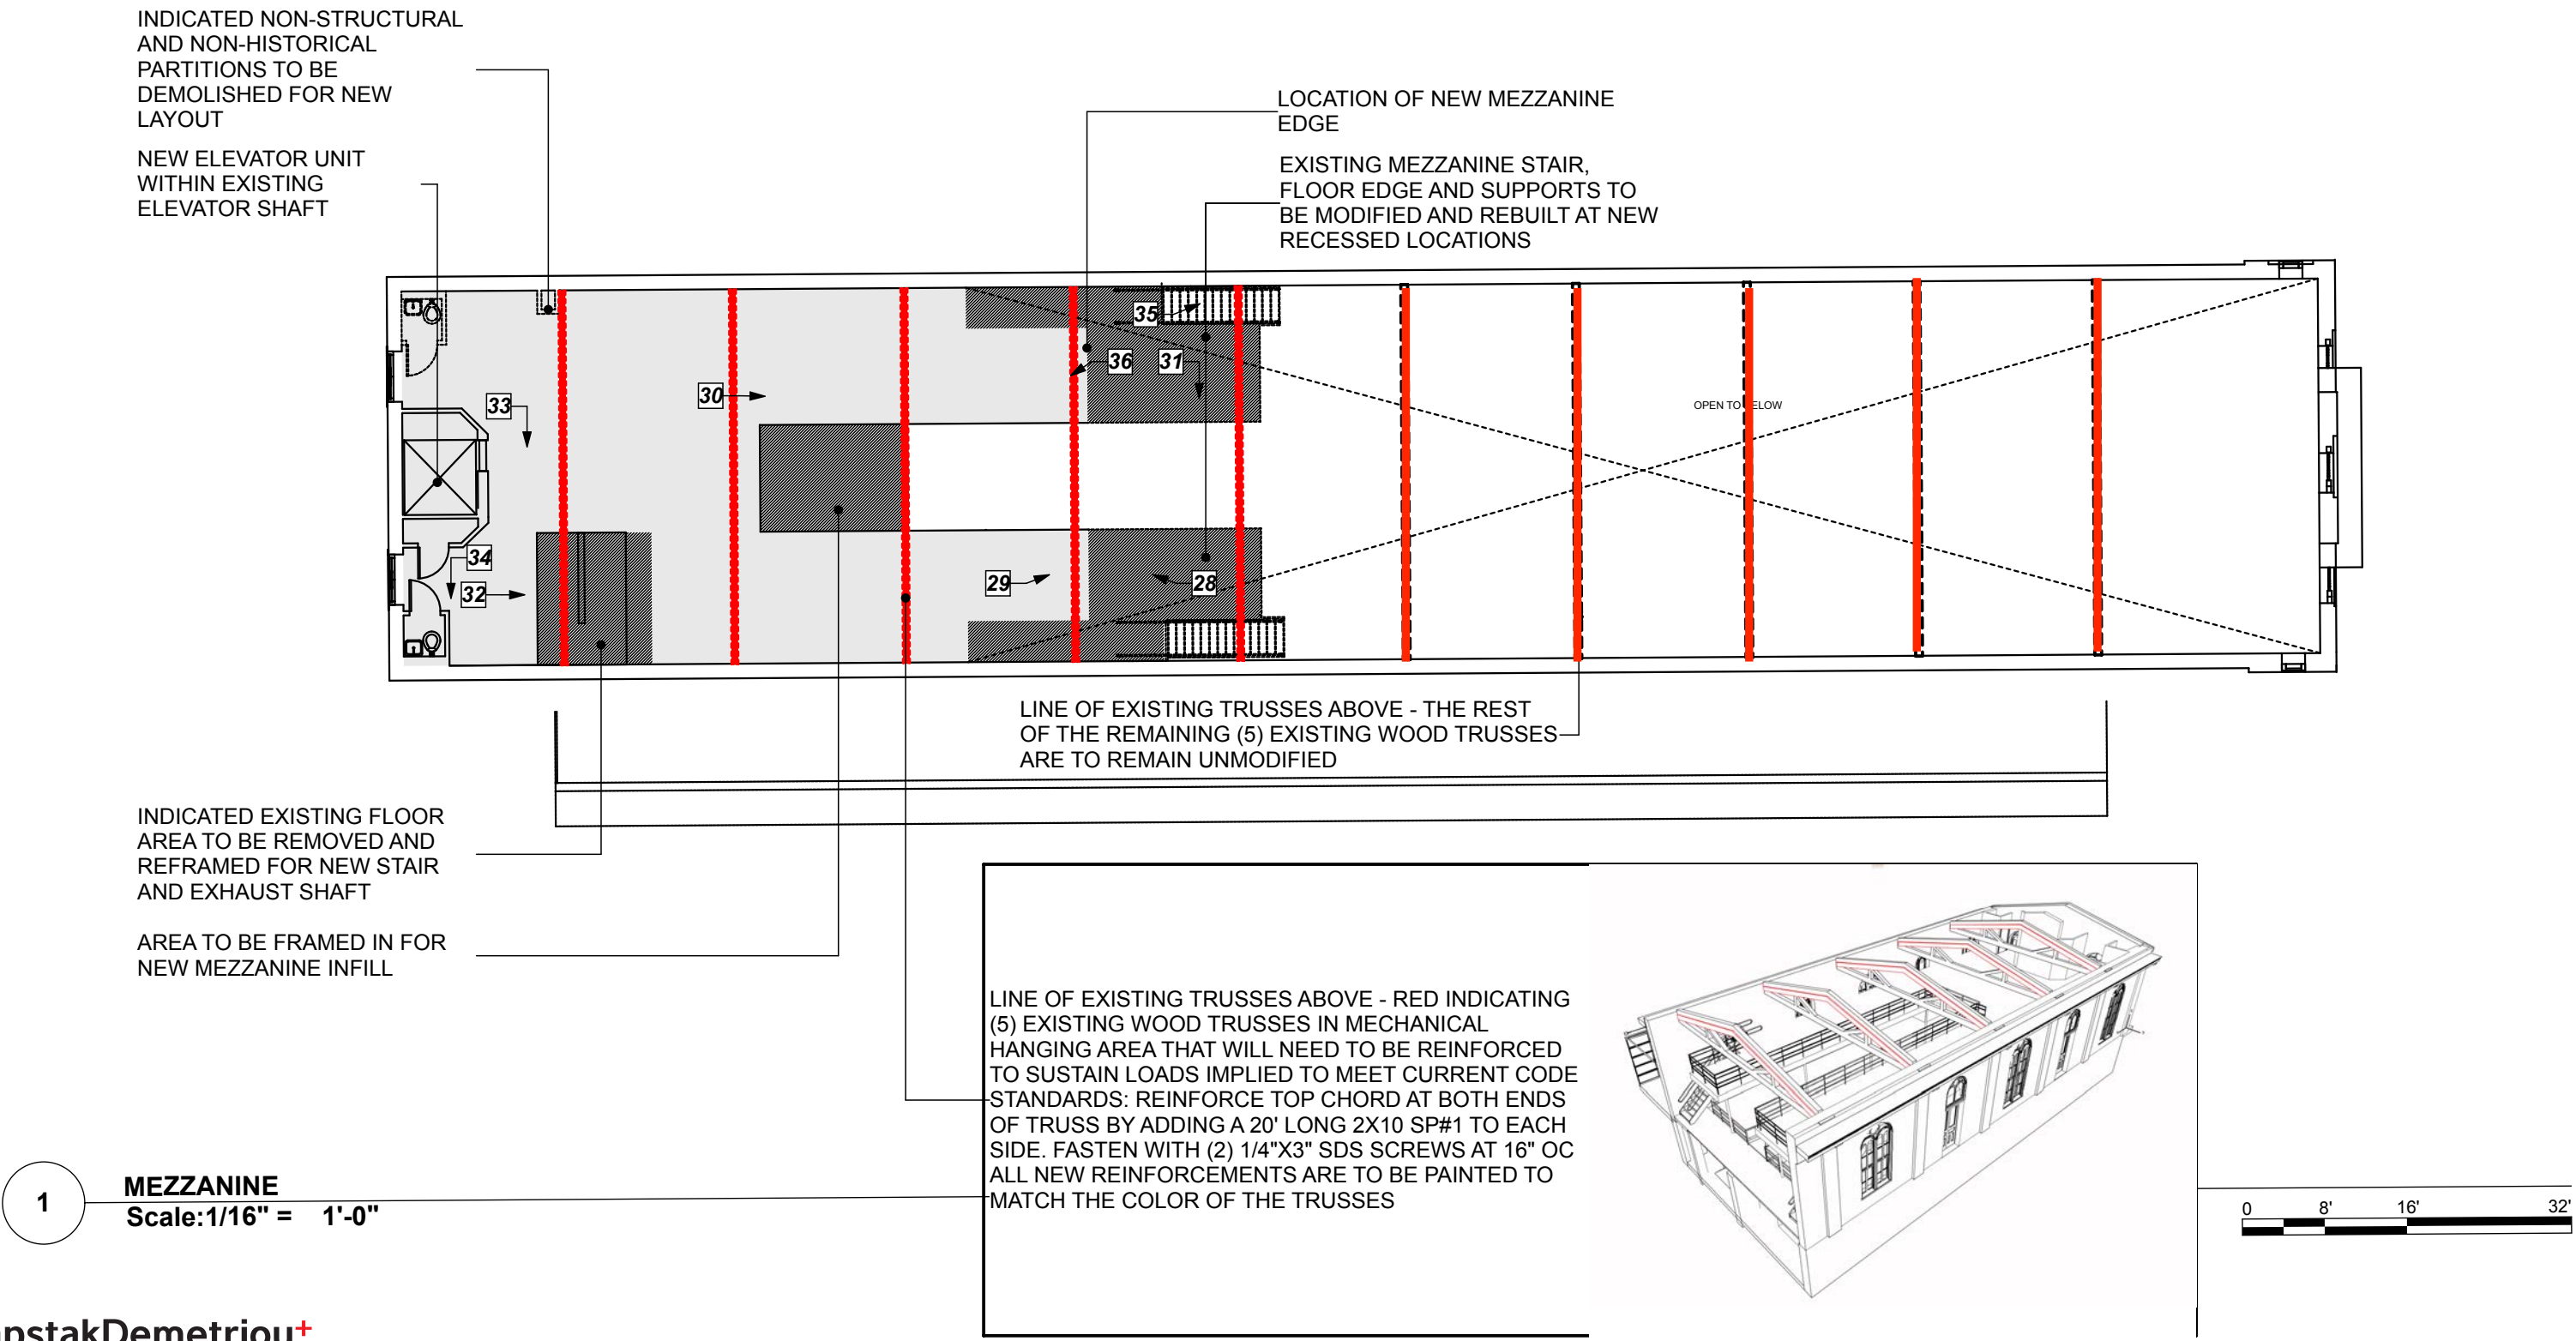

MEZZANINE EXISTING CONDITIONS



28

29

30

31



32


33

34


35

36

ROOF EXISTING PLAN

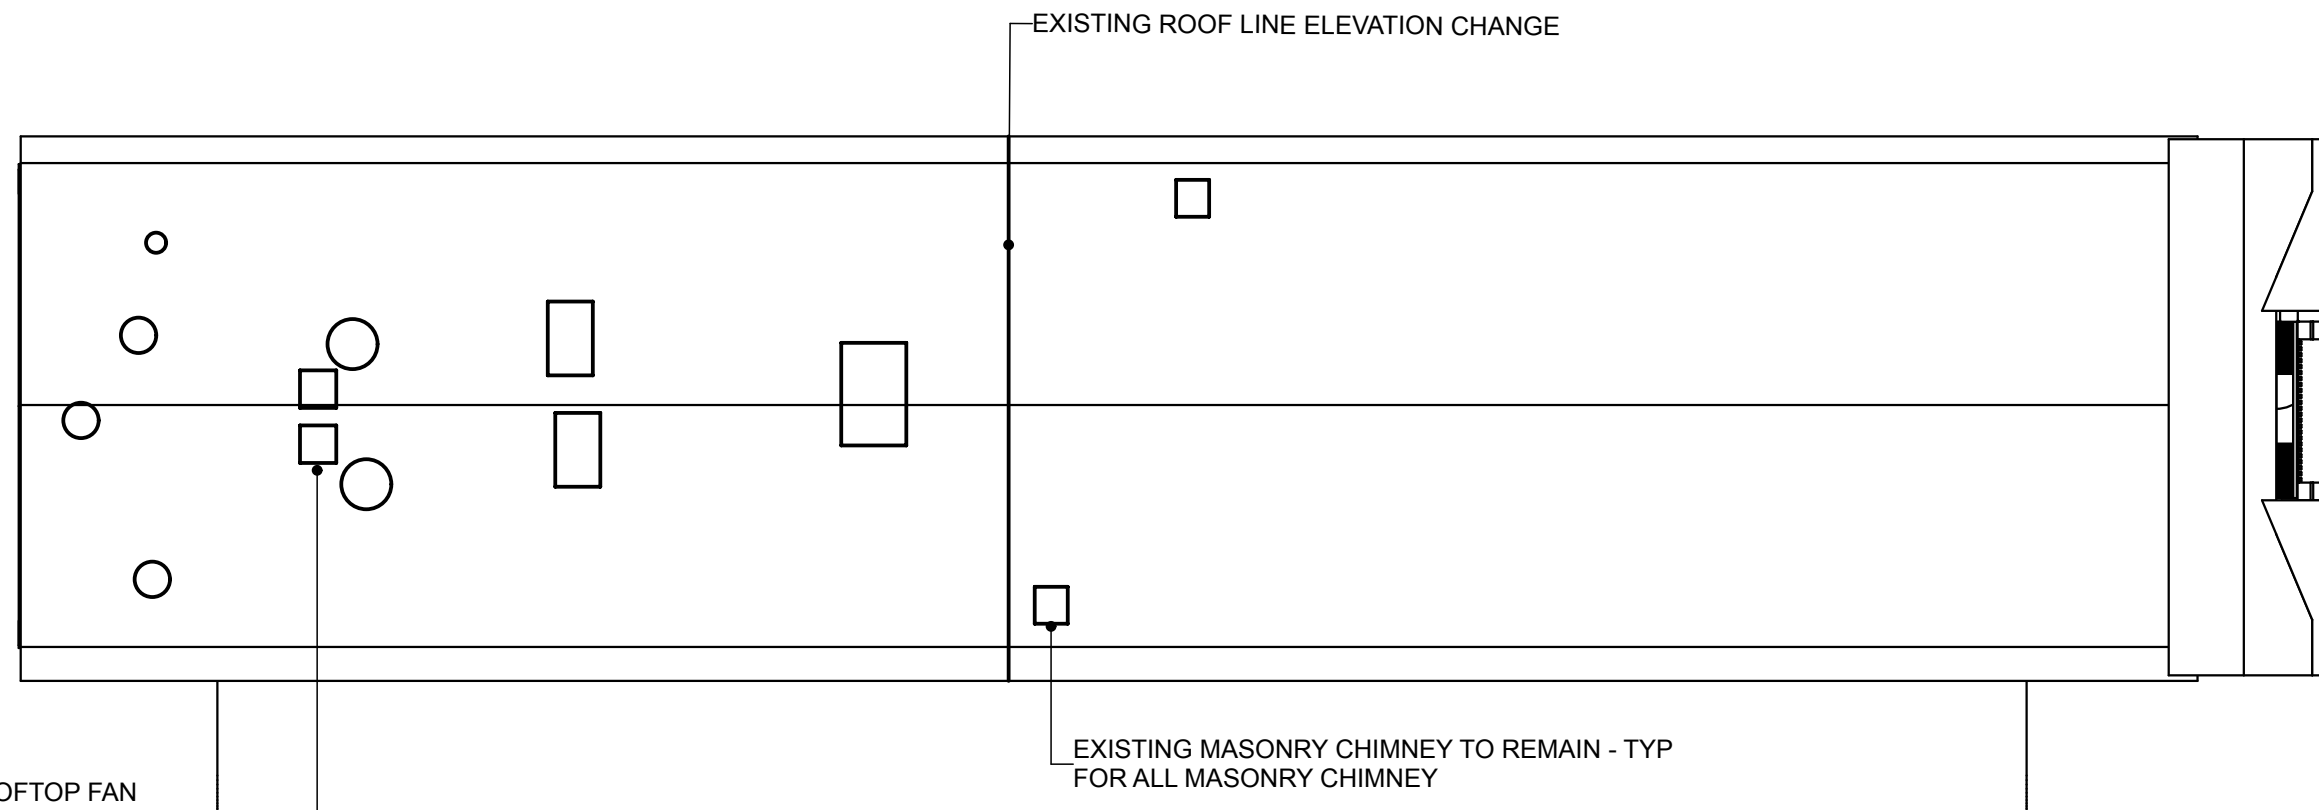

ALL EXISTING ROOFTOP FAN AND HVAC UNITS ARE TO BE REPLACED WITH NEW SYSTEMS IN KIND. ALL EXISTING PENETRATIONS ARE TO BE RE-UTILIZED AS MUCH AS POSSIBLE TO FIT NEW UNITS. OTHERWISE NEW PENETRATIONS WILL BE MADE TO SUIT

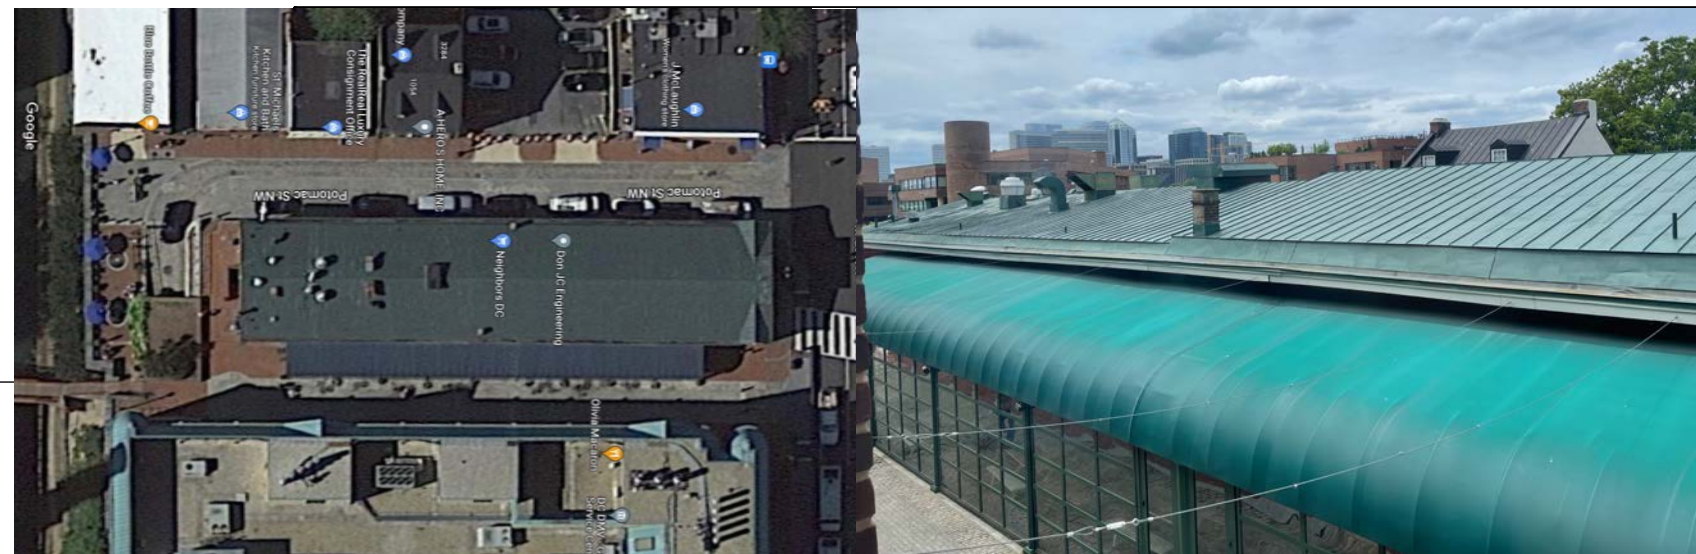

1

MEZZANINE

Scale: 1/16" = 1'-0"

SEAT COUNT

BAR - 17


LOUNGE SEATING - 39

TOTAL FUTURE SEATING - 56 SEATS

Rw²



**EXISTING BASEMENT FOUNTAIN WALL
TO REMAIN VISIBLE**

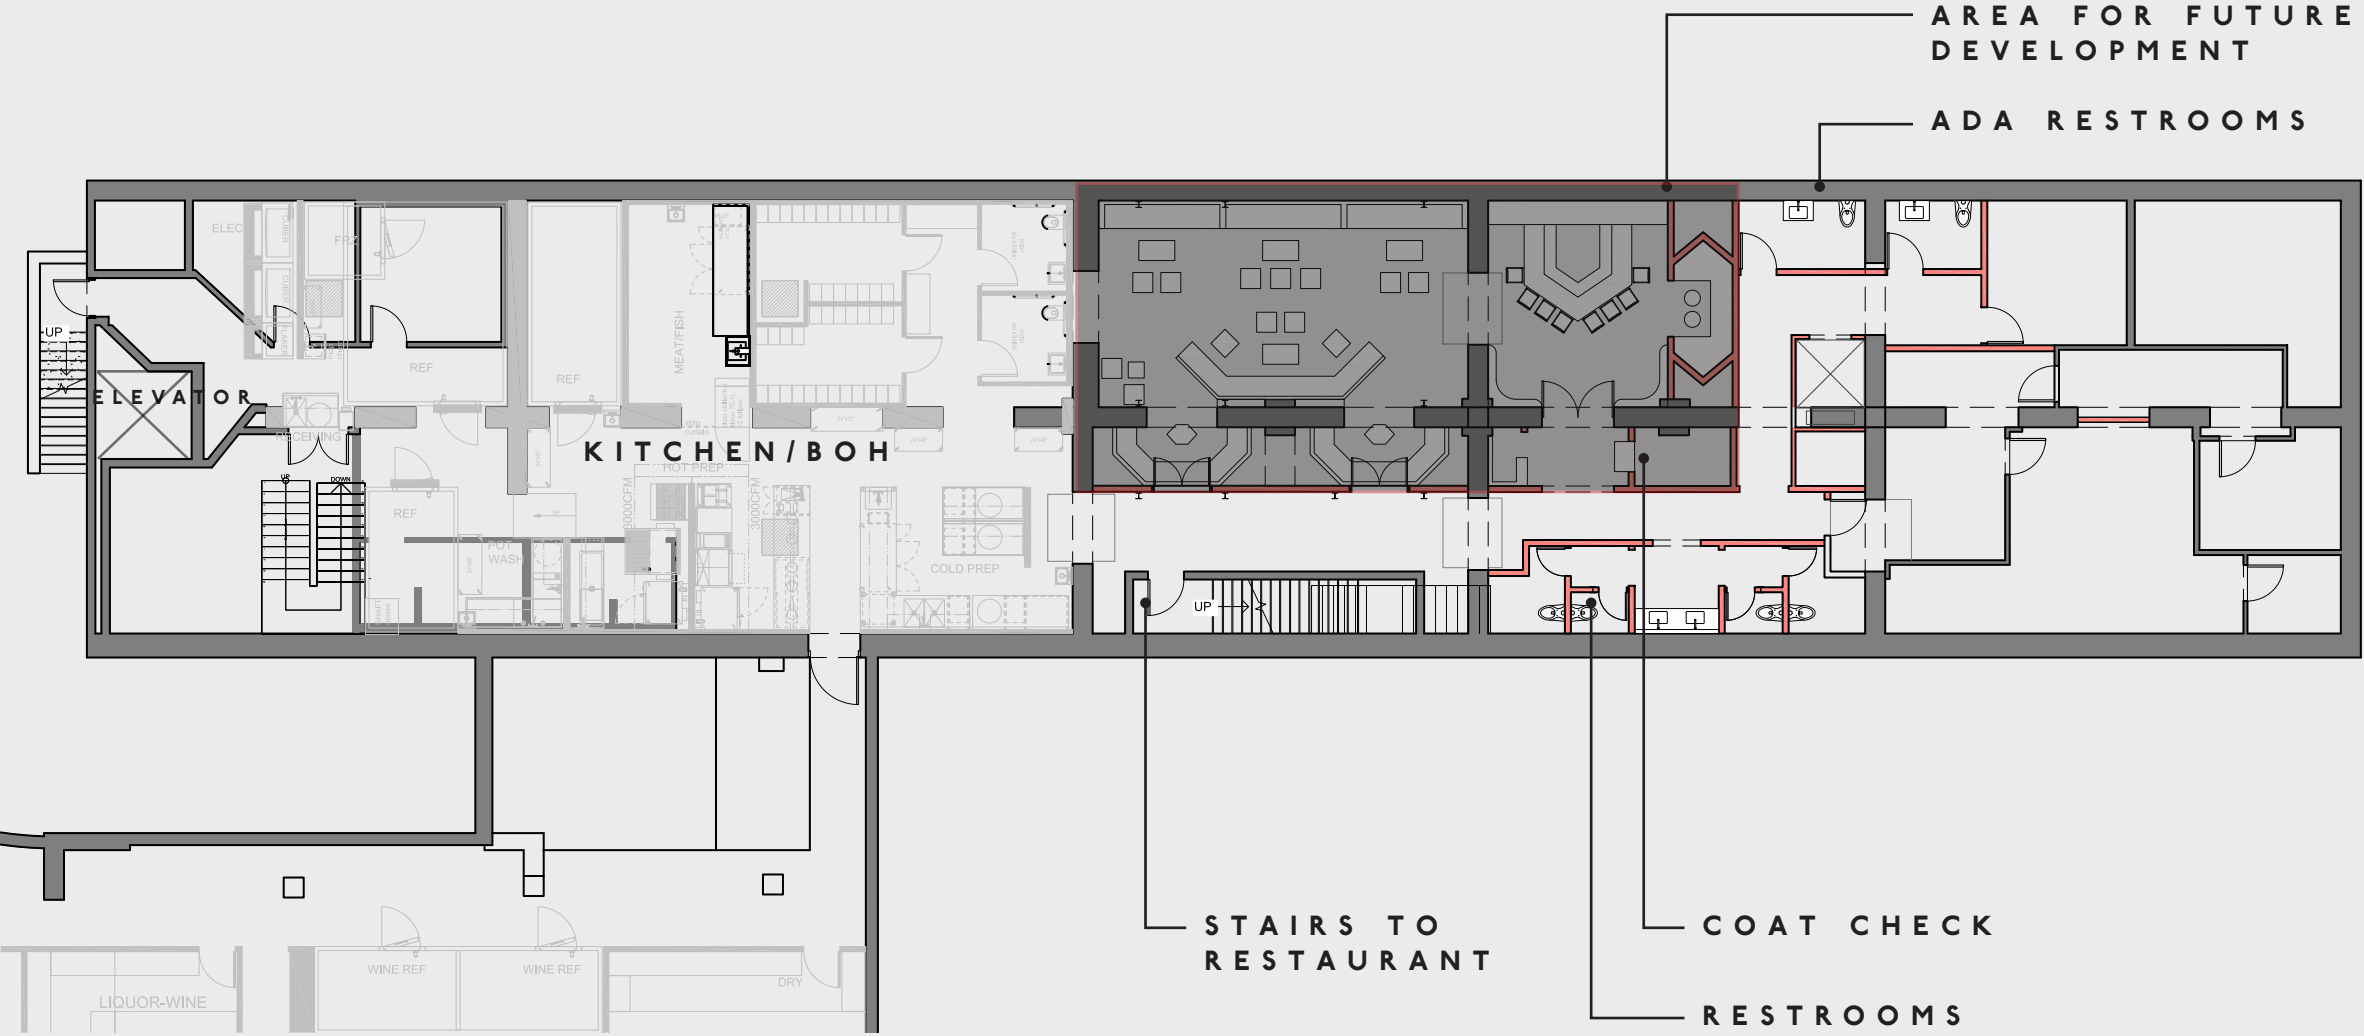

PLAN - BASEMENT LEVEL

ROMAN AND WILLIAMS BUILDINGS AND INTERIORS
324 LAFAYETTE STREET NEW YORK



SEAT COUNT

DINING FIRST FLOOR: 272

BARS: 56

MOZZARELLA - 13
 BAR BANQUETTE - 16
 GRANITA AND JUICE BAR - 7
 PROSCUITTO BAR - 7
 COCKTAIL BAR - 13

SOLARIUM:111


MAIN - 81
SIDEWALK - 6
PDR - 24

INDOOR: 105

MAIN - 92
FIRE COUNTER - 13

**TOTAL SEATING (INCLUDES MEZZ - 40
AND LOWER LEVEL - TBD)**

TOTAL SEATING - 312 SEATS

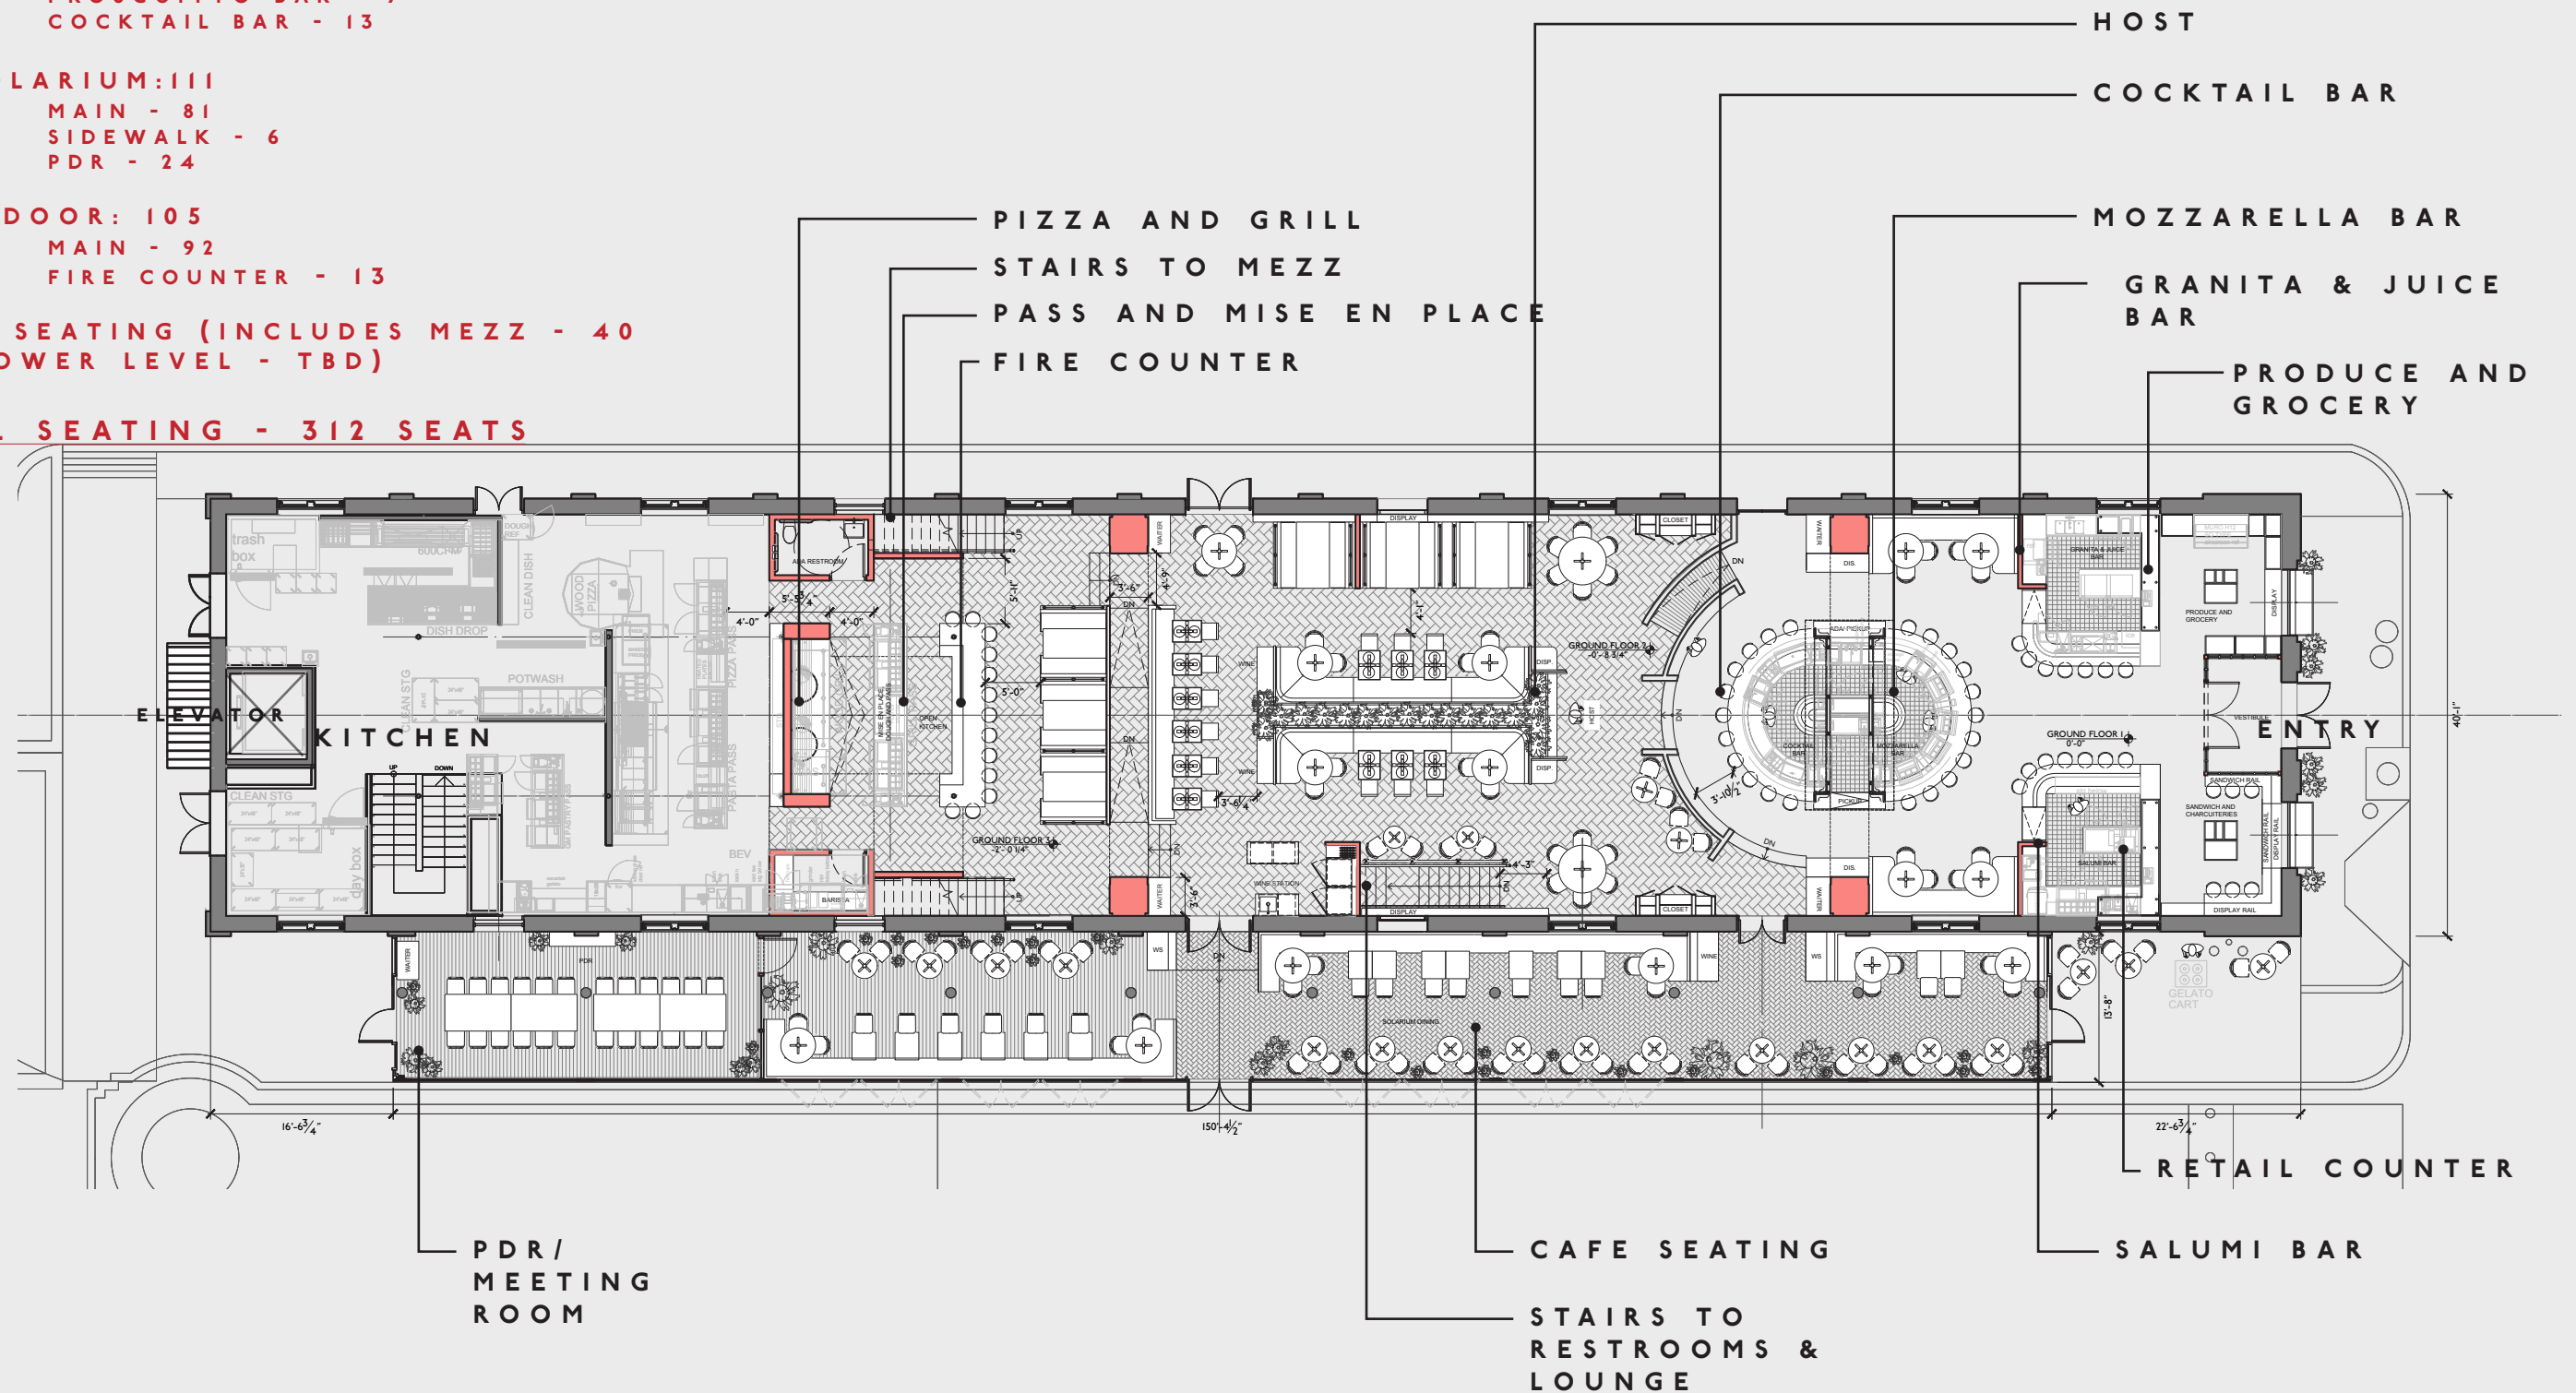


Color	Start (feet)	End (feet)
Blue	0	4
Green	4	8
Red	8	16
Yellow	16	32

PLAN - FIRST FLOOR

ROMAN AND WILLIAMS BUILDINGS AND INTERIORS
324 LAFAYETTE STREET NEW YORK

BAR - 10
MAIN TABLE - 14
GENERAL SEATING - 18
TOTAL SEATING - 42 SEATS

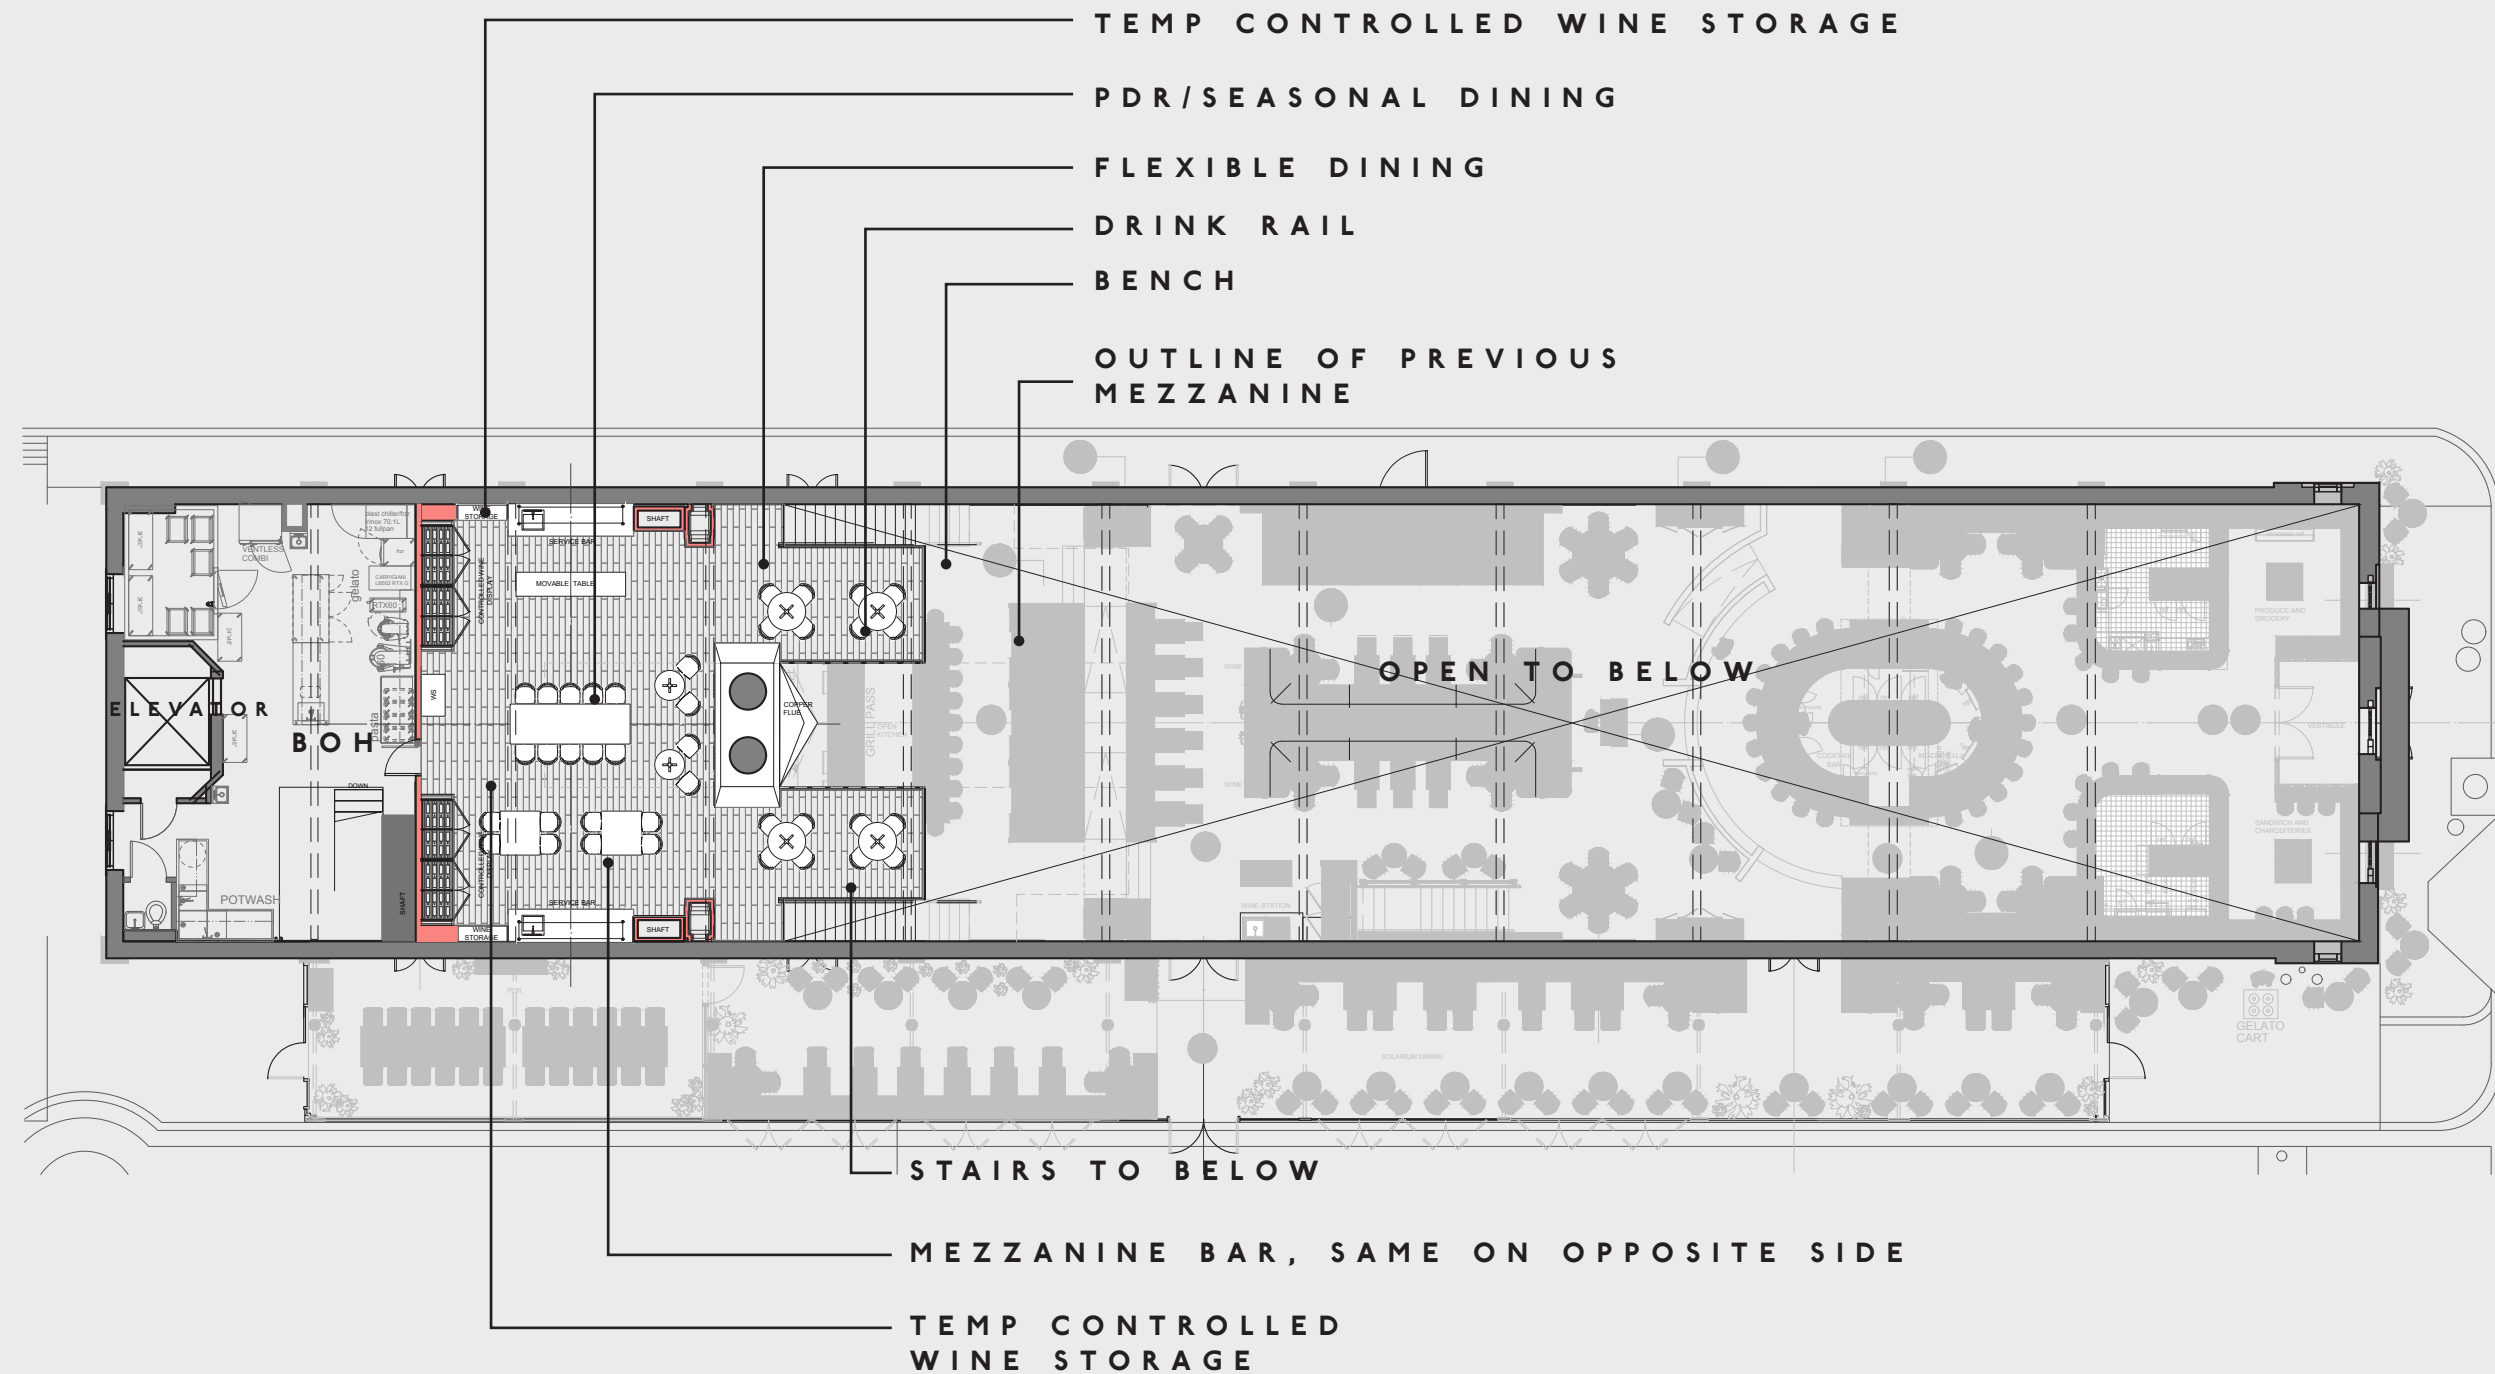

PLAN - MEZZANINE, TYPICAL


ROMAN AND WILLIAMS BUILDINGS AND INTERIORS
324 LAFAYETTE STREET NEW YORK




SEAT COUNT

SOLARIUM:III
MAIN - 81
SIDEWALK - 6
PDR - 24

Rw²

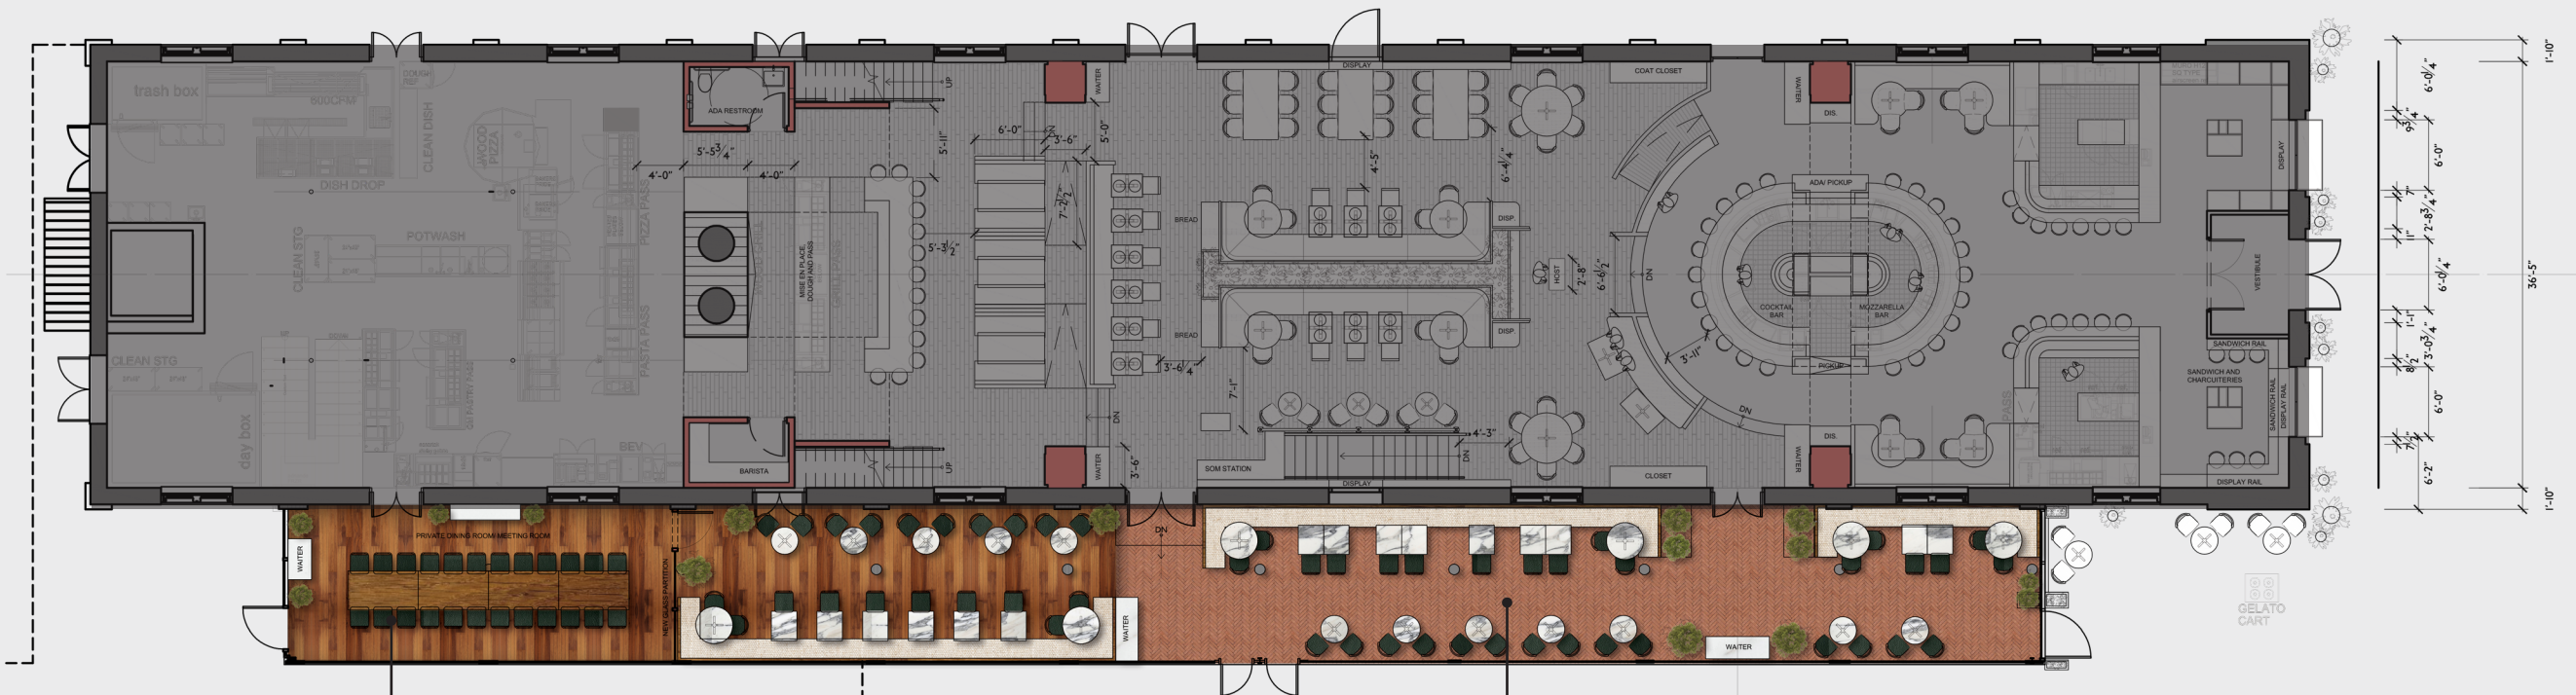

PDR /
MEETING ROOM

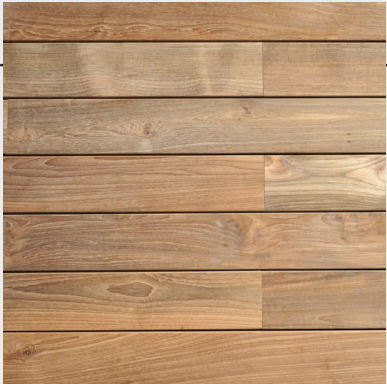

TEAK @ WOOD DECK


CAFE SEATING




EXISTING BRICK FLOOR

SOLARIUM MATERIALITY PLAN

ROMAN AND WILLIAMS BUILDINGS AND INTERIORS
324 LAFAYETTE STREET NEW YORK

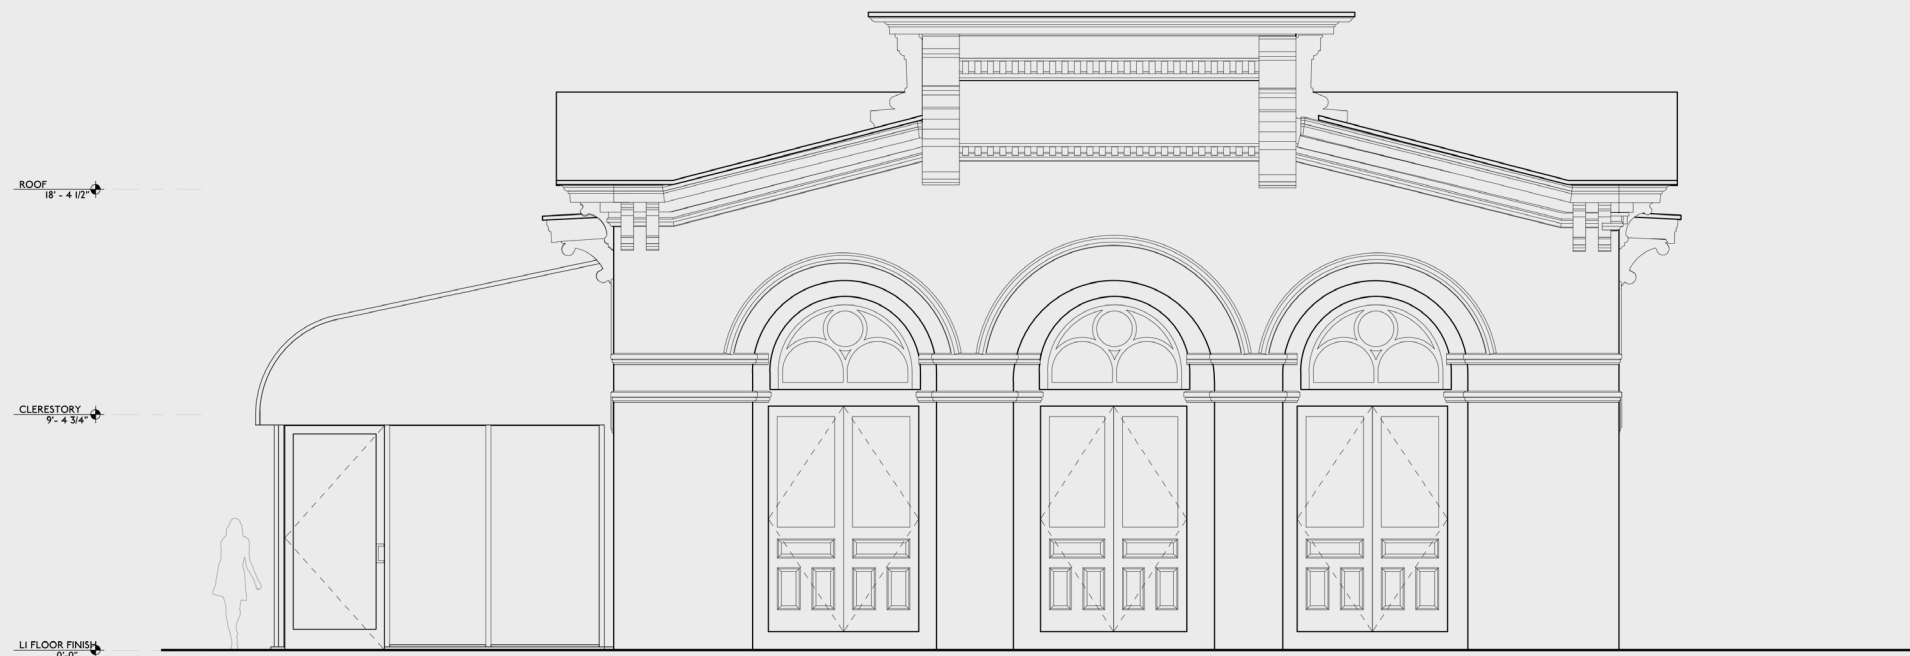

1 FACADE ELEVATION - EXISTING
SCALE: 1/4" = 1'-0"

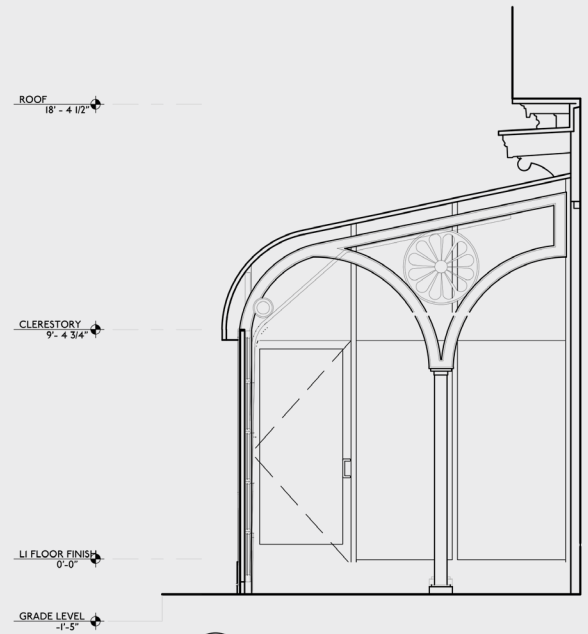

3 SOLARIUM SECTION TYPICAL - EXISTING
SCALE: 1/4" = 1'-0"




2 FACADE ELEVATION
SCALE: 1/4" = 1'-0"



SIGNAGE TO BE STUDIED WITH HISTORICAL REFERENCES, UNDER SEPARATE SUBMISSION

EXISTING BRICK FACADE TO BE CLEANED PER APPROVAL


EXISTING WINDOWS TO REMAIN, REPAIR AND REPAINT TO MATCH

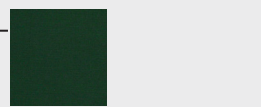


GREEN FABRIC W/ PIPING AWNING @ ALL DOORS

EXISTING DOORS TO REMAIN, REPAIR AND REPAINT TO MATCH

NEW MOVABLE DISPLAY

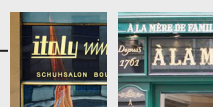

GOLD LEAF PAINTED LETTERING AT ENTRY DOORS

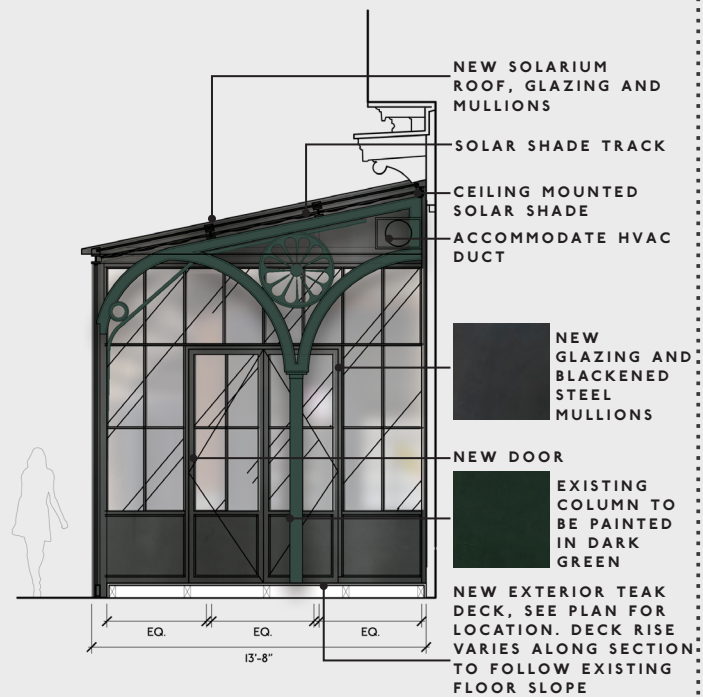


4 SOLARIUM SECTION TYPICAL
SCALE: 1/4" = 1'-0"

EXTERIOR AND SOLARIUM FRONT ELEVATION & SECTION

ROMAN AND WILLIAMS BUILDINGS AND INTERIORS
324 LAFAYETTE STREET NEW YORK




1 SOLARIUM ELEVATION - EXISTING
SCALE: 1/8" = 1'-0"

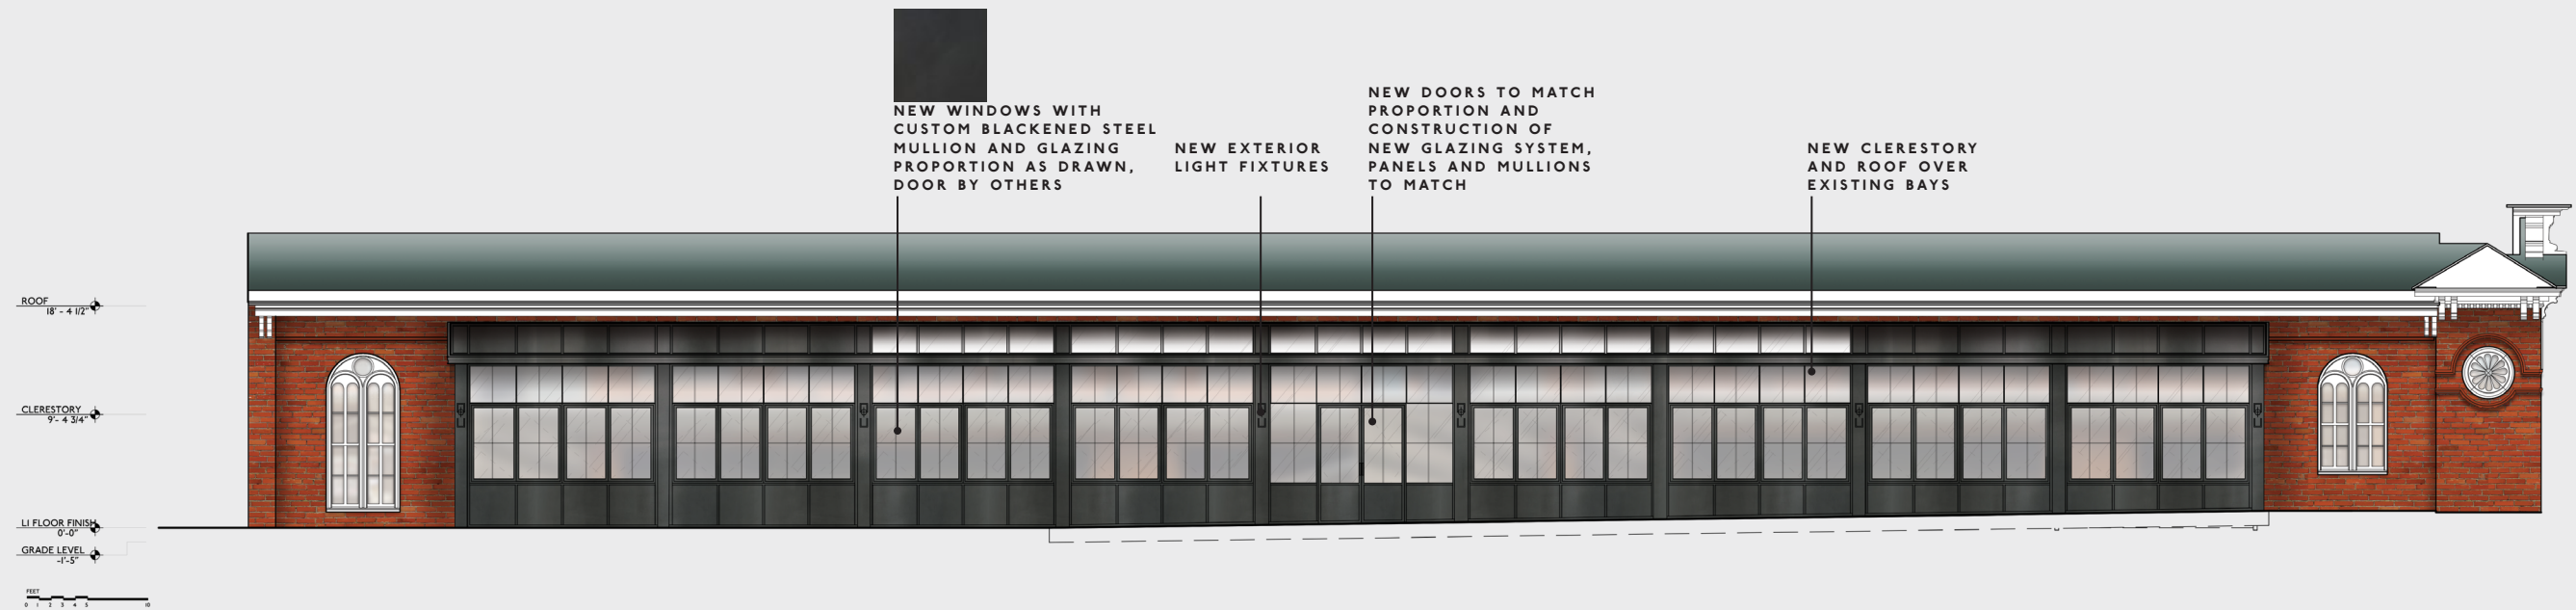


2 SOLARIUM ELEVATION
SCALE: 1/8" = 1'-0"

SOLARIUM EXTERIOR ELEVATION

ROMAN AND WILLIAMS BUILDINGS AND INTERIORS
324 LAFAYETTE STREET NEW YORK

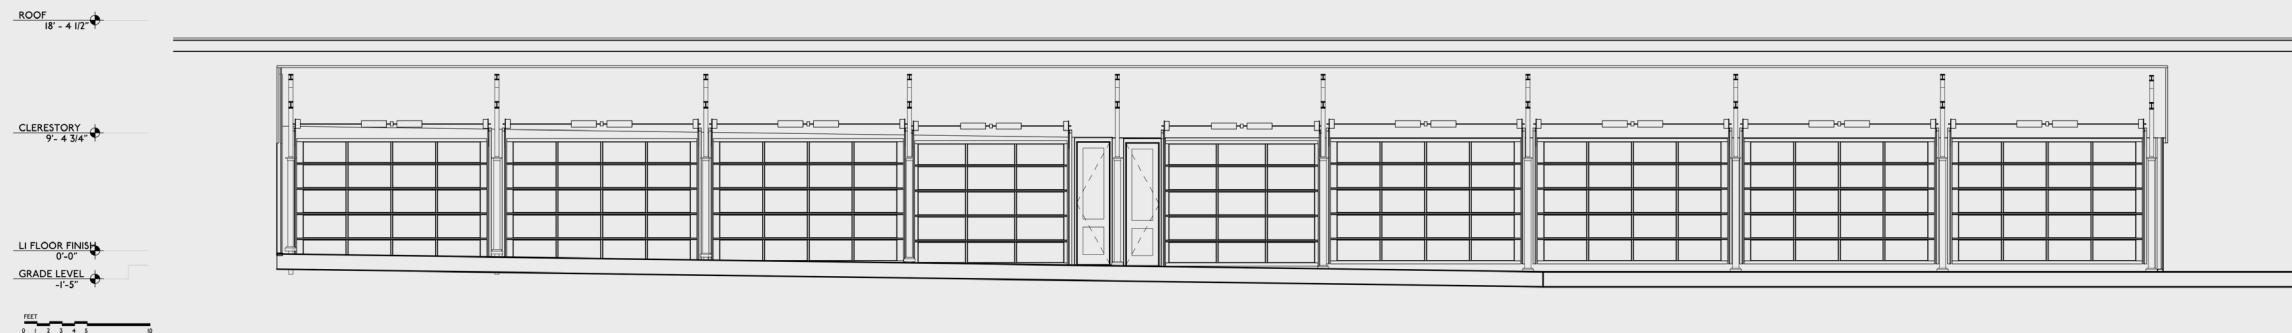

1 SOLARIUM ELEVATION - EXISTING
SCALE: 1/8" = 1'-0"

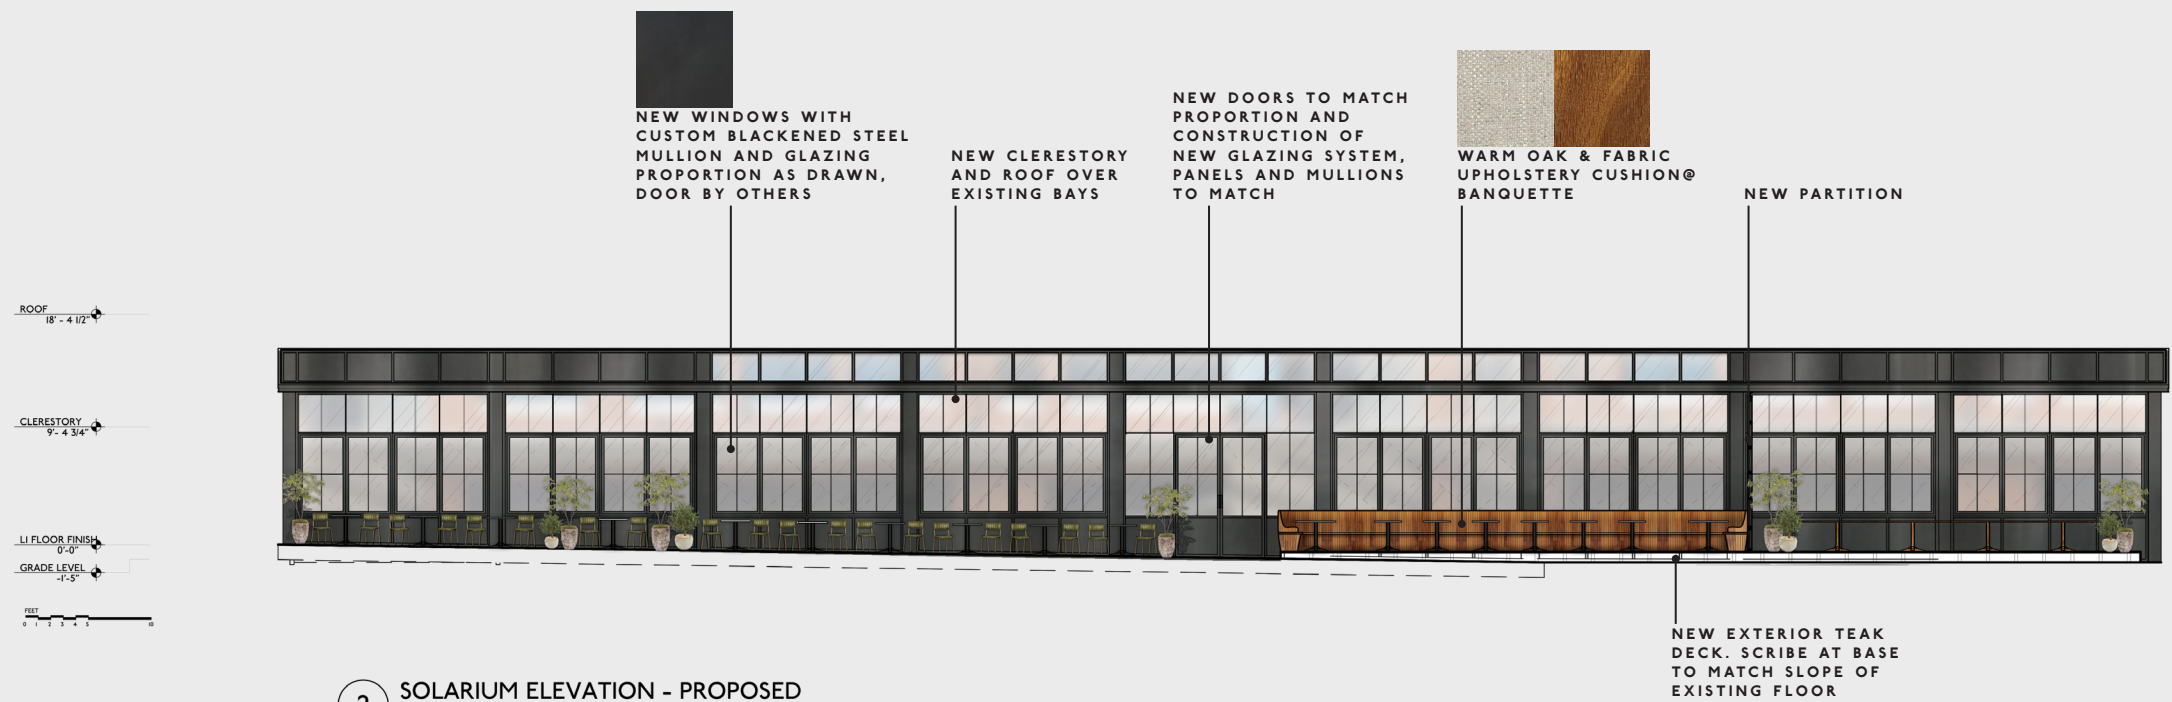

2 SOLARIUM ELEVATION - PROPOSED
SCALE: 1/8" = 1'-0"

SOLARIUM INTERIOR ELEVATION

ROMAN AND WILLIAMS BUILDINGS AND INTERIORS
324 LAFAYETTE STREET NEW YORK



SOLARIUM INTERIOR CLAY RENDERING


ROMAN AND WILLIAMS BUILDINGS AND INTERIORS
324 LAFAYETTE STREET NEW YORK



Door			Tilt / Turn			Window					
Square	Truncated	inox5002	Truncated TT	Square TT	Inox5056 TT	Square L	Truncated L	Truncated	Square	Rounded	Oval
Two-wing	Three-wing		Concealed	Pivot	TT Standard	TT Stainless Steel	TT Concealed				
Rounded Square	Thin	Gothic	Triangular	Straight Square							
Painted Galvanized Steel	Oxidized Corten Steel	Waxed Oxidized Corten Steel	Burnished Brass	Polished Brass	Polished Stainless Steel	Scotch-Brite Stainless Steel	Satin-Finished Stainless Steel	Blackened Stainless Steel			

SOLARIUM INTERIOR - STEEL WINDOW TYPE

ROMAN AND WILLIAMS BUILDINGS AND INTERIORS
324 LAFAYETTE STREET NEW YORK

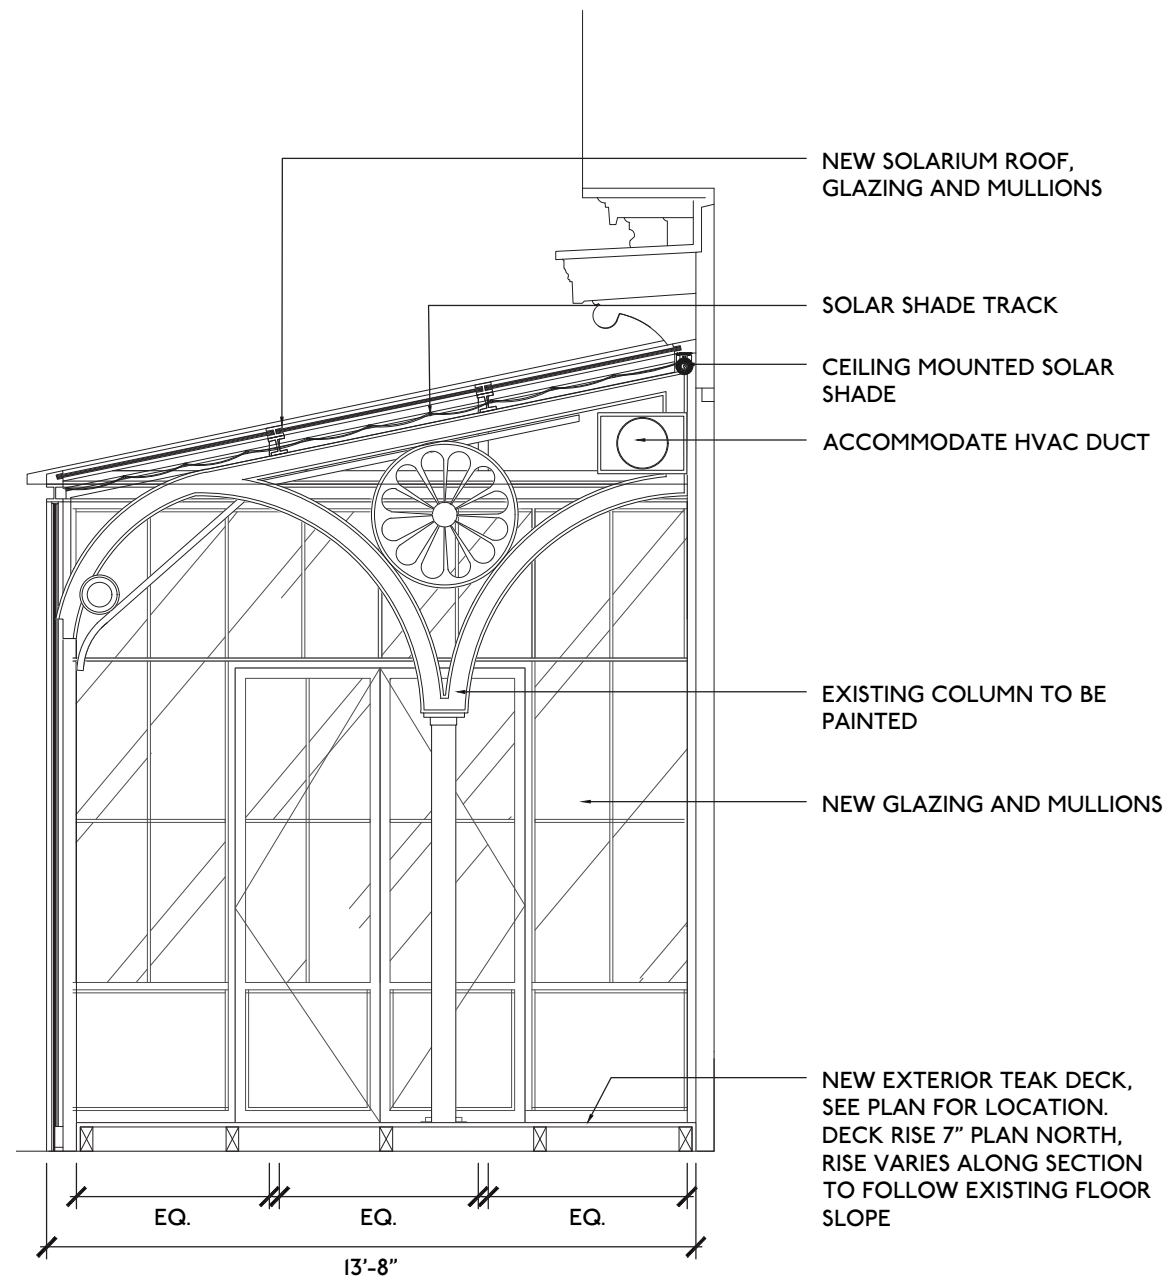

SOLARIUM - ROOF SHADE TYPE

ROMAN AND WILLIAMS BUILDINGS AND INTERIORS
324 LAFAYETTE STREET NEW YORK

MARKET

RAUM'S GEORGETOWN MARKET

THANK YOU!

