





1 AERIAL PHOTO
NOT TO SCALE

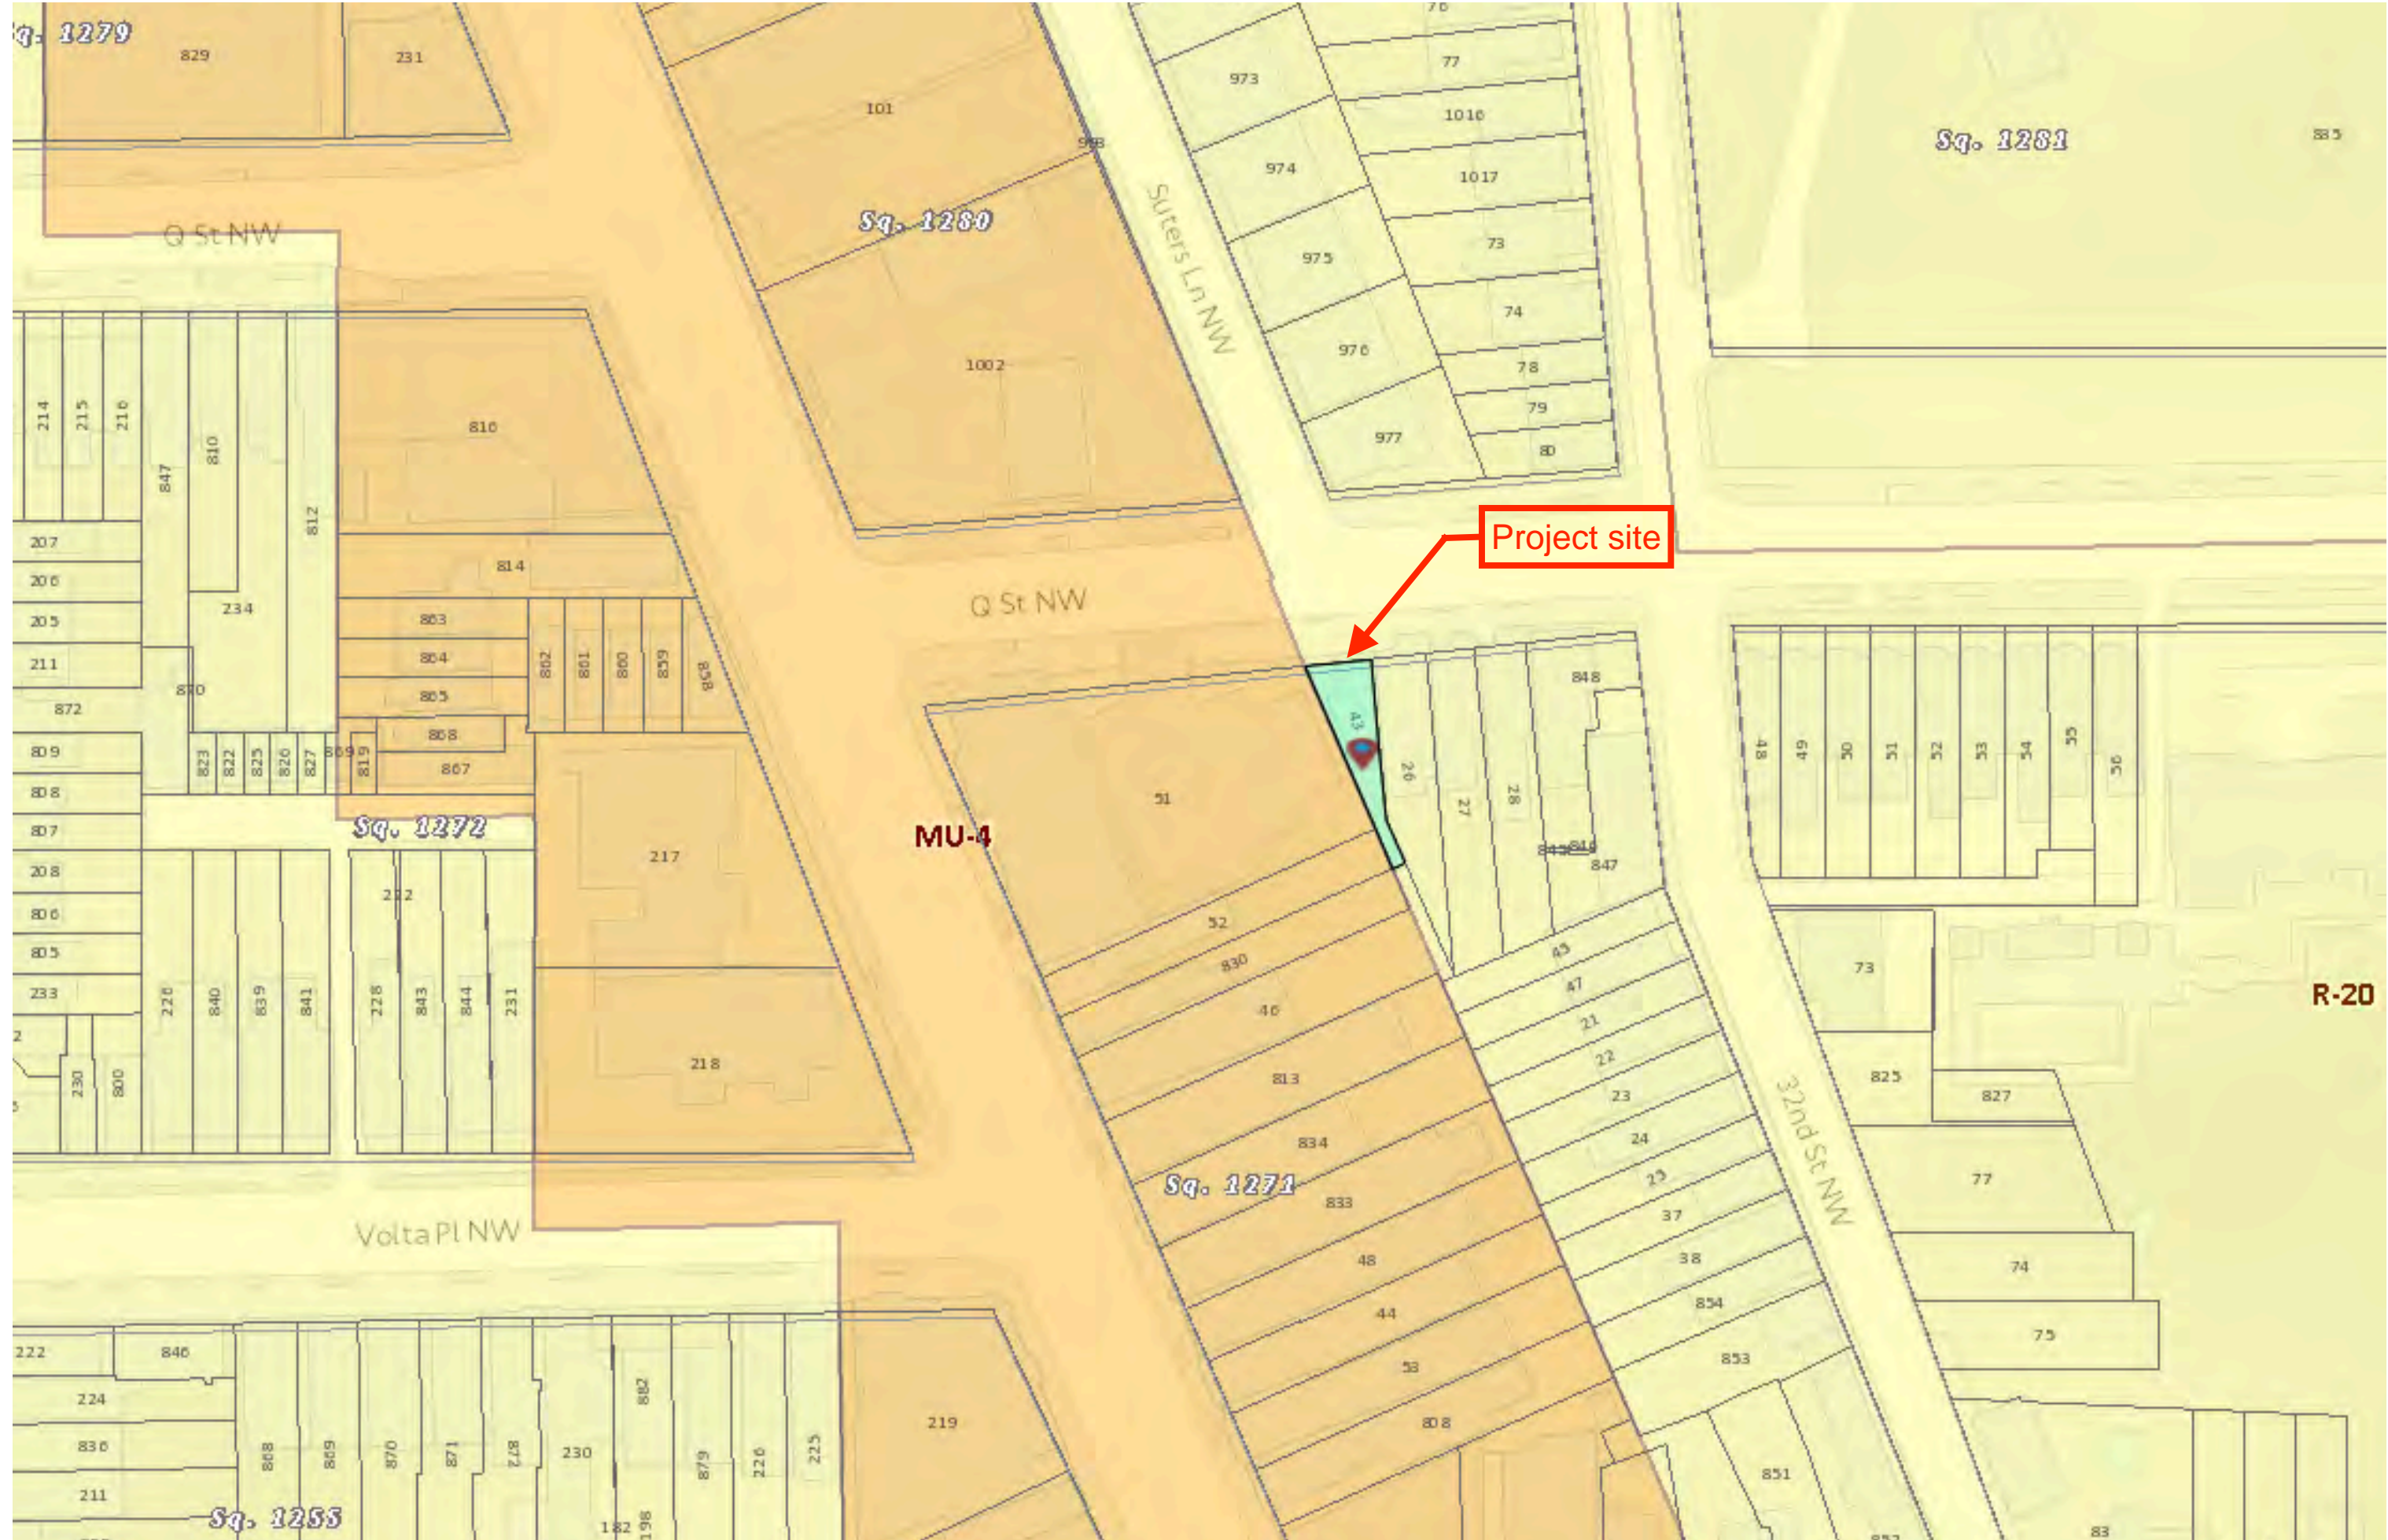

2 AERIA MAP
NOT TO SCALE

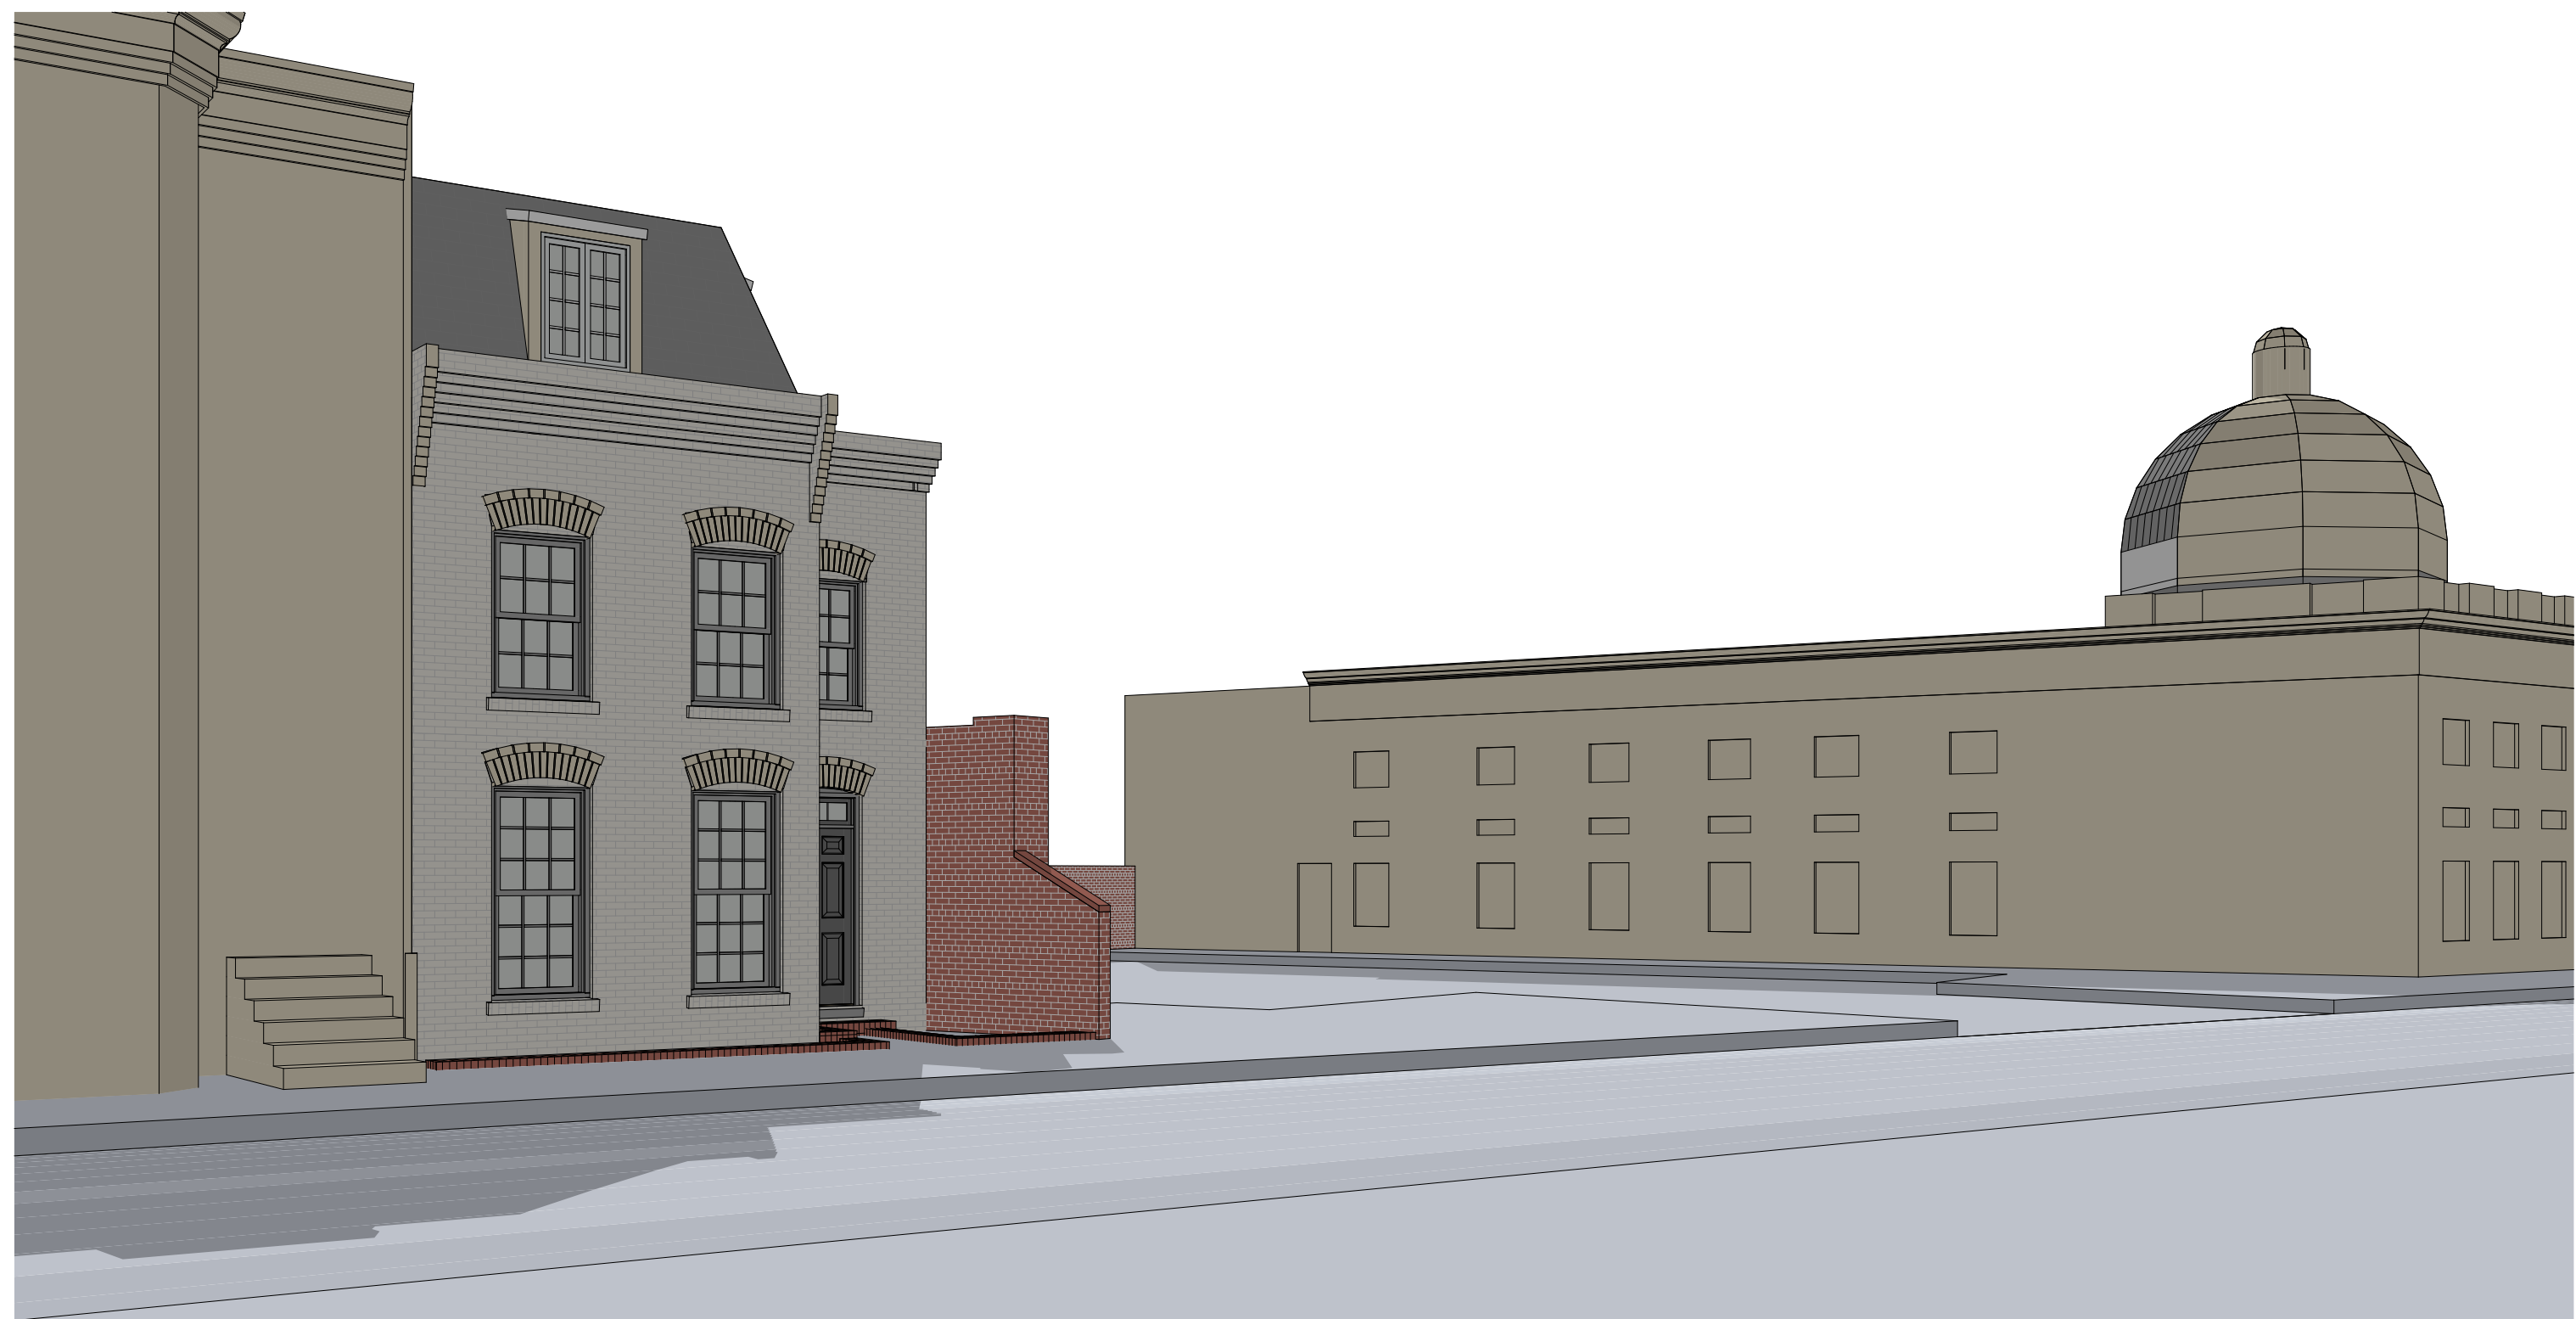

3 PROPOSED VIEW LOOKING SOUTH-WEST FROM Q STREET

OUTERBRIDGE
HORSEY
ASSOCIATES, PLLC
1228 1/2 31st STREET, NW
WASHINGTON, DC 20007
TEL 202-337-7334
FAX 202-337-7331
www.outerbridgehorsey.com
COPYRIGHT 2022 OUTERBRIDGE HORSEY
ASSOCIATES, PLLC

CONSULTANTS:

3210 Q St, NW
Washington, DC 20007

DRAWING TITLE:

AREA PLAN AND
AERIAL PHOTO

SCALE: AS NOTED

ISSUE	DATE
_____	_____
_____	_____
_____	_____
_____	_____
_____	_____

PRINT DATE 6/21/22


SHEET NO.
00

Q STREET, N.W.




1 EXISTING SITE PLAN
SCALE: 1/8" = 1'-0"


Q STREET, N.W.

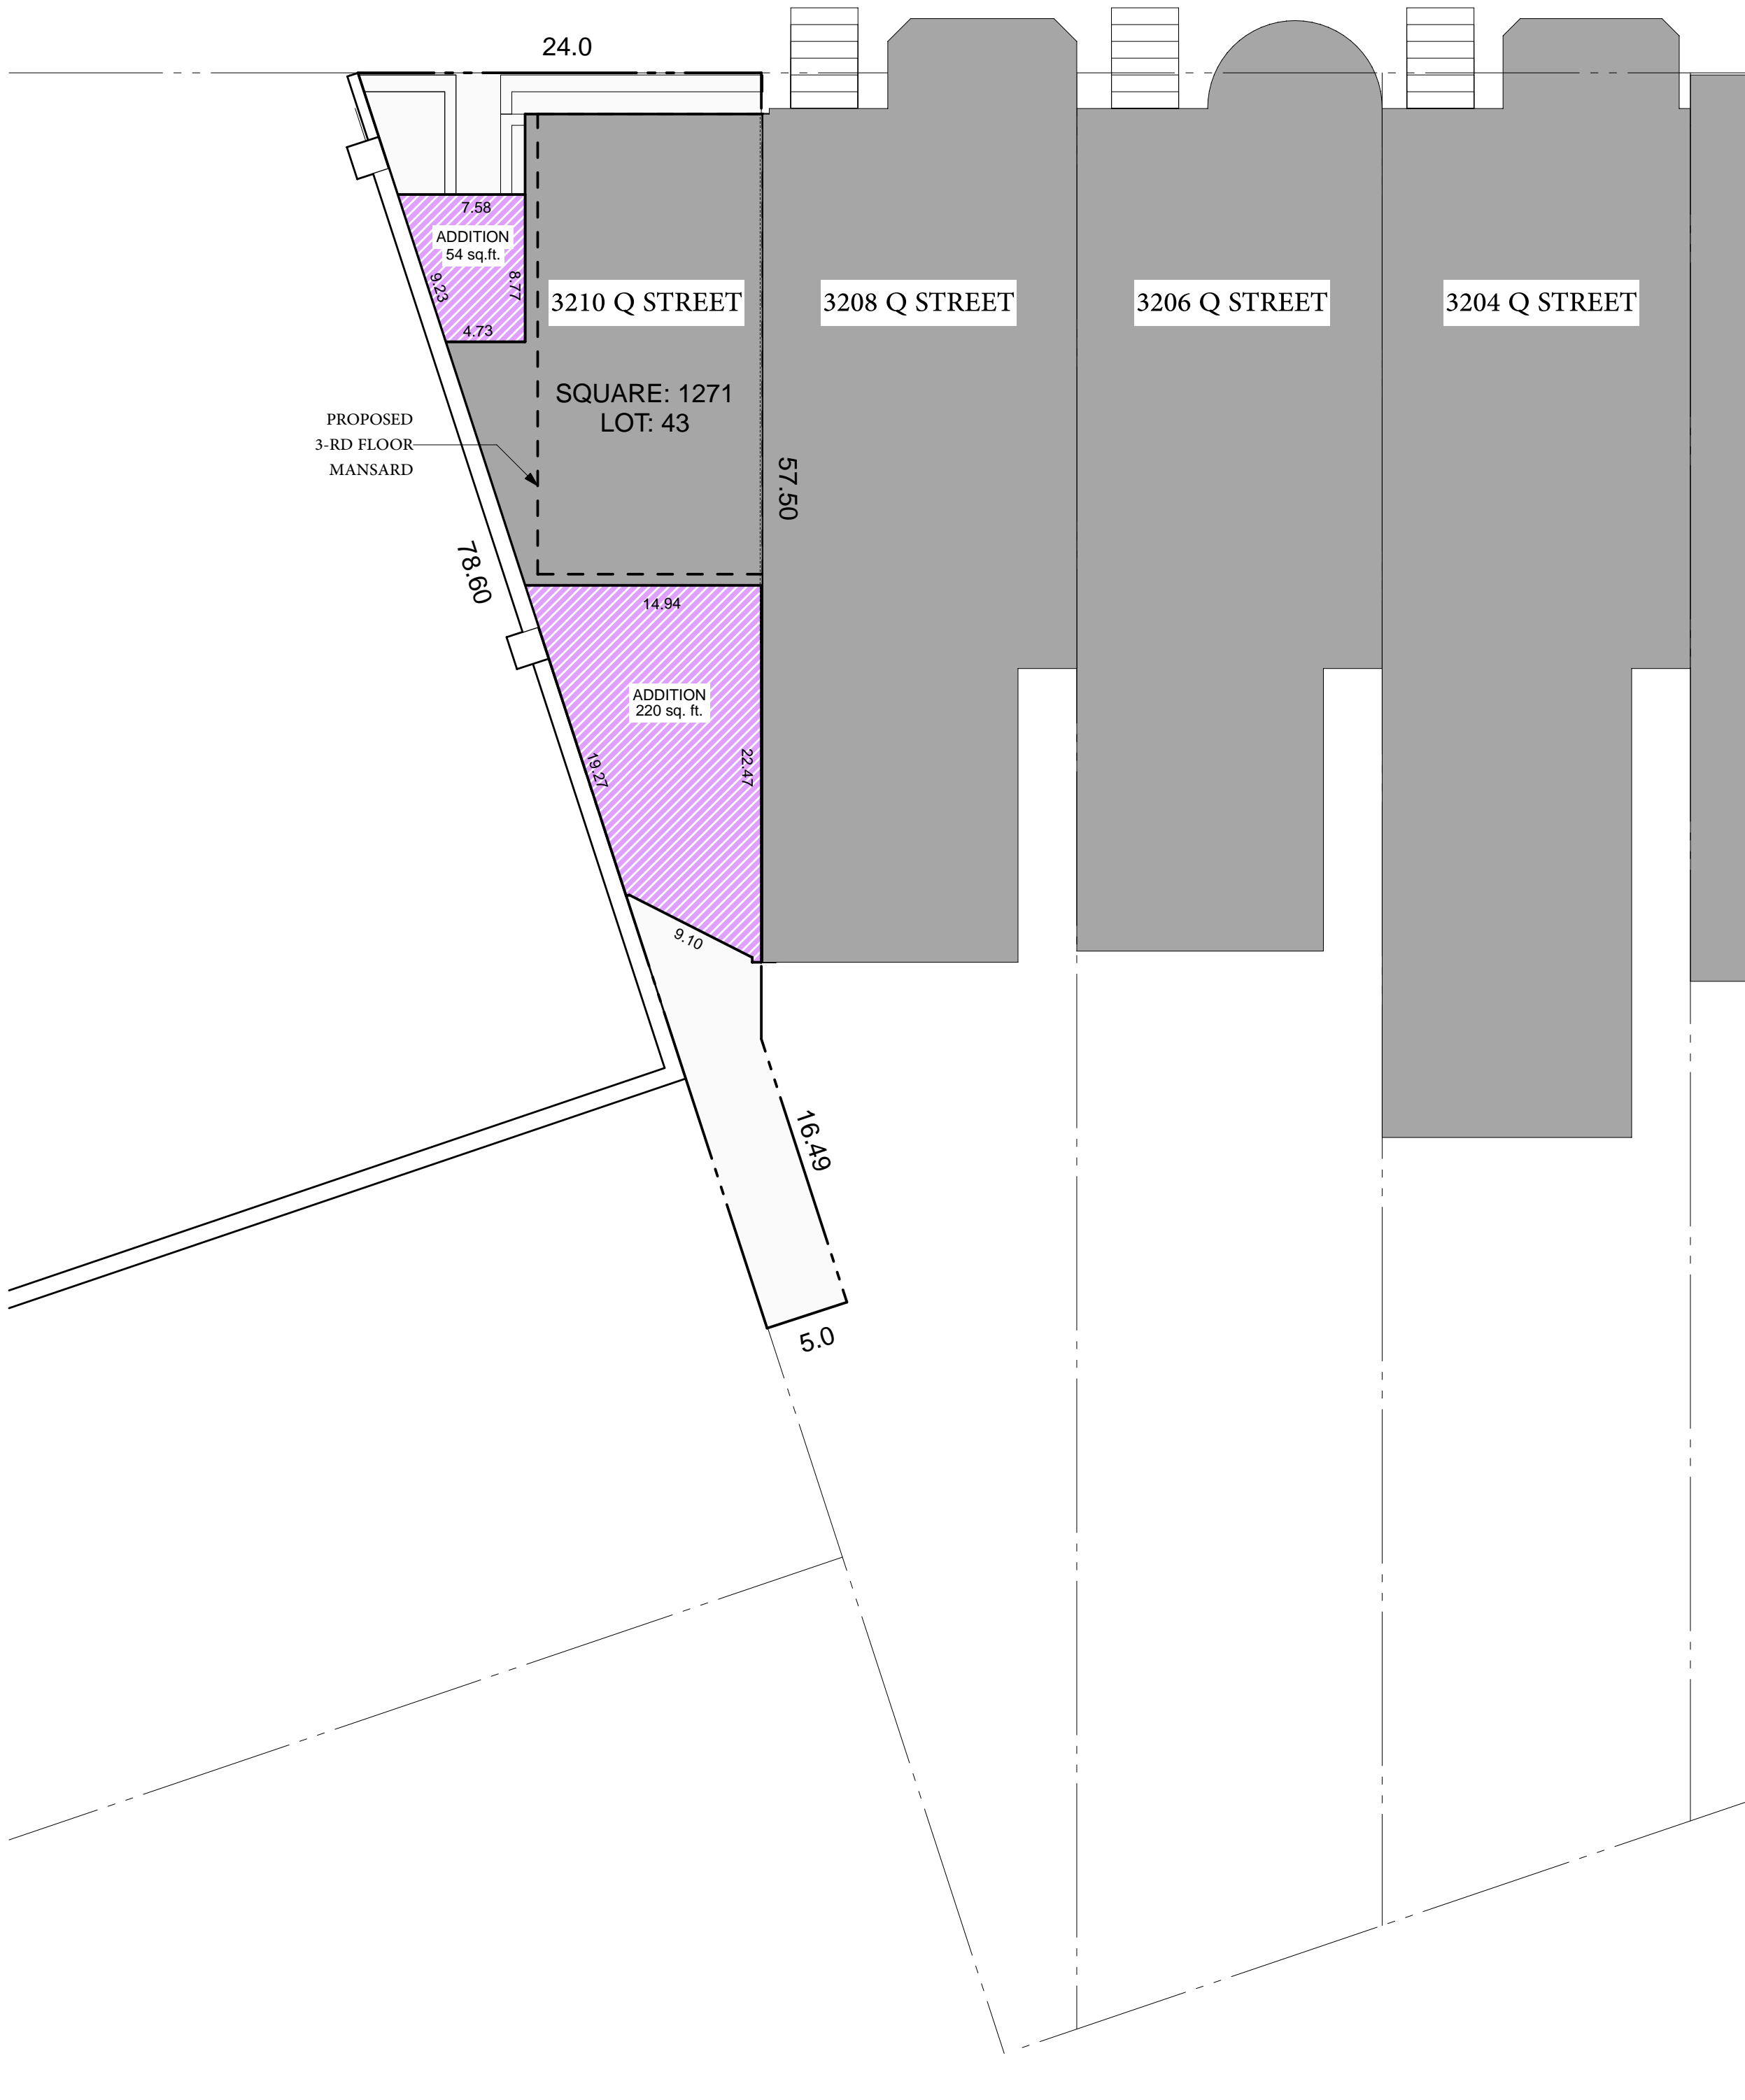

2 PROPOSED SITE PLAN
SCALE: 1/8" = 1'-0"

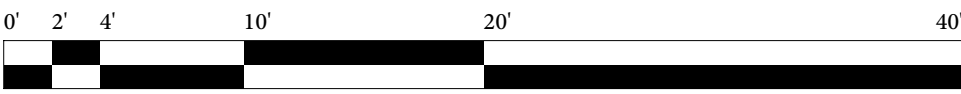

N

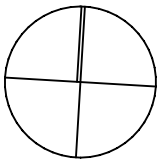

OUTERBRIDGE
HORSEY
ASSOCIATES, PLLC

1228 1/2 31st STREET, NW
WASHINGTON, DC 20007
TEL 202-337-7334
FAX 202-337-7331
www.outerbridgehorsey.com

COPYRIGHT 2022 OUTERBRIDGE HORSEY
ASSOCIATES, PLLC

CONSULTANTS:

3210 Q St, NW
Washington, DC 20007

DRAWING TITLE:






SITE PLAN

SCALE: AS NOTED

ISSUE	DATE
_____	_____
_____	_____
_____	_____
_____	_____
_____	_____

PRINT DATE 6/21/22

SHEET NO.
01

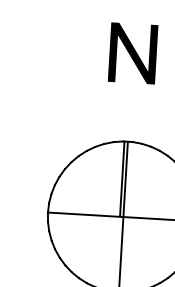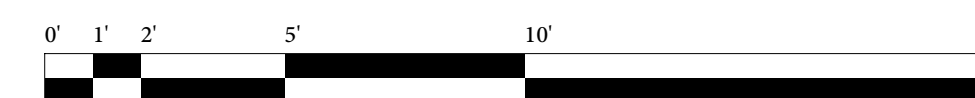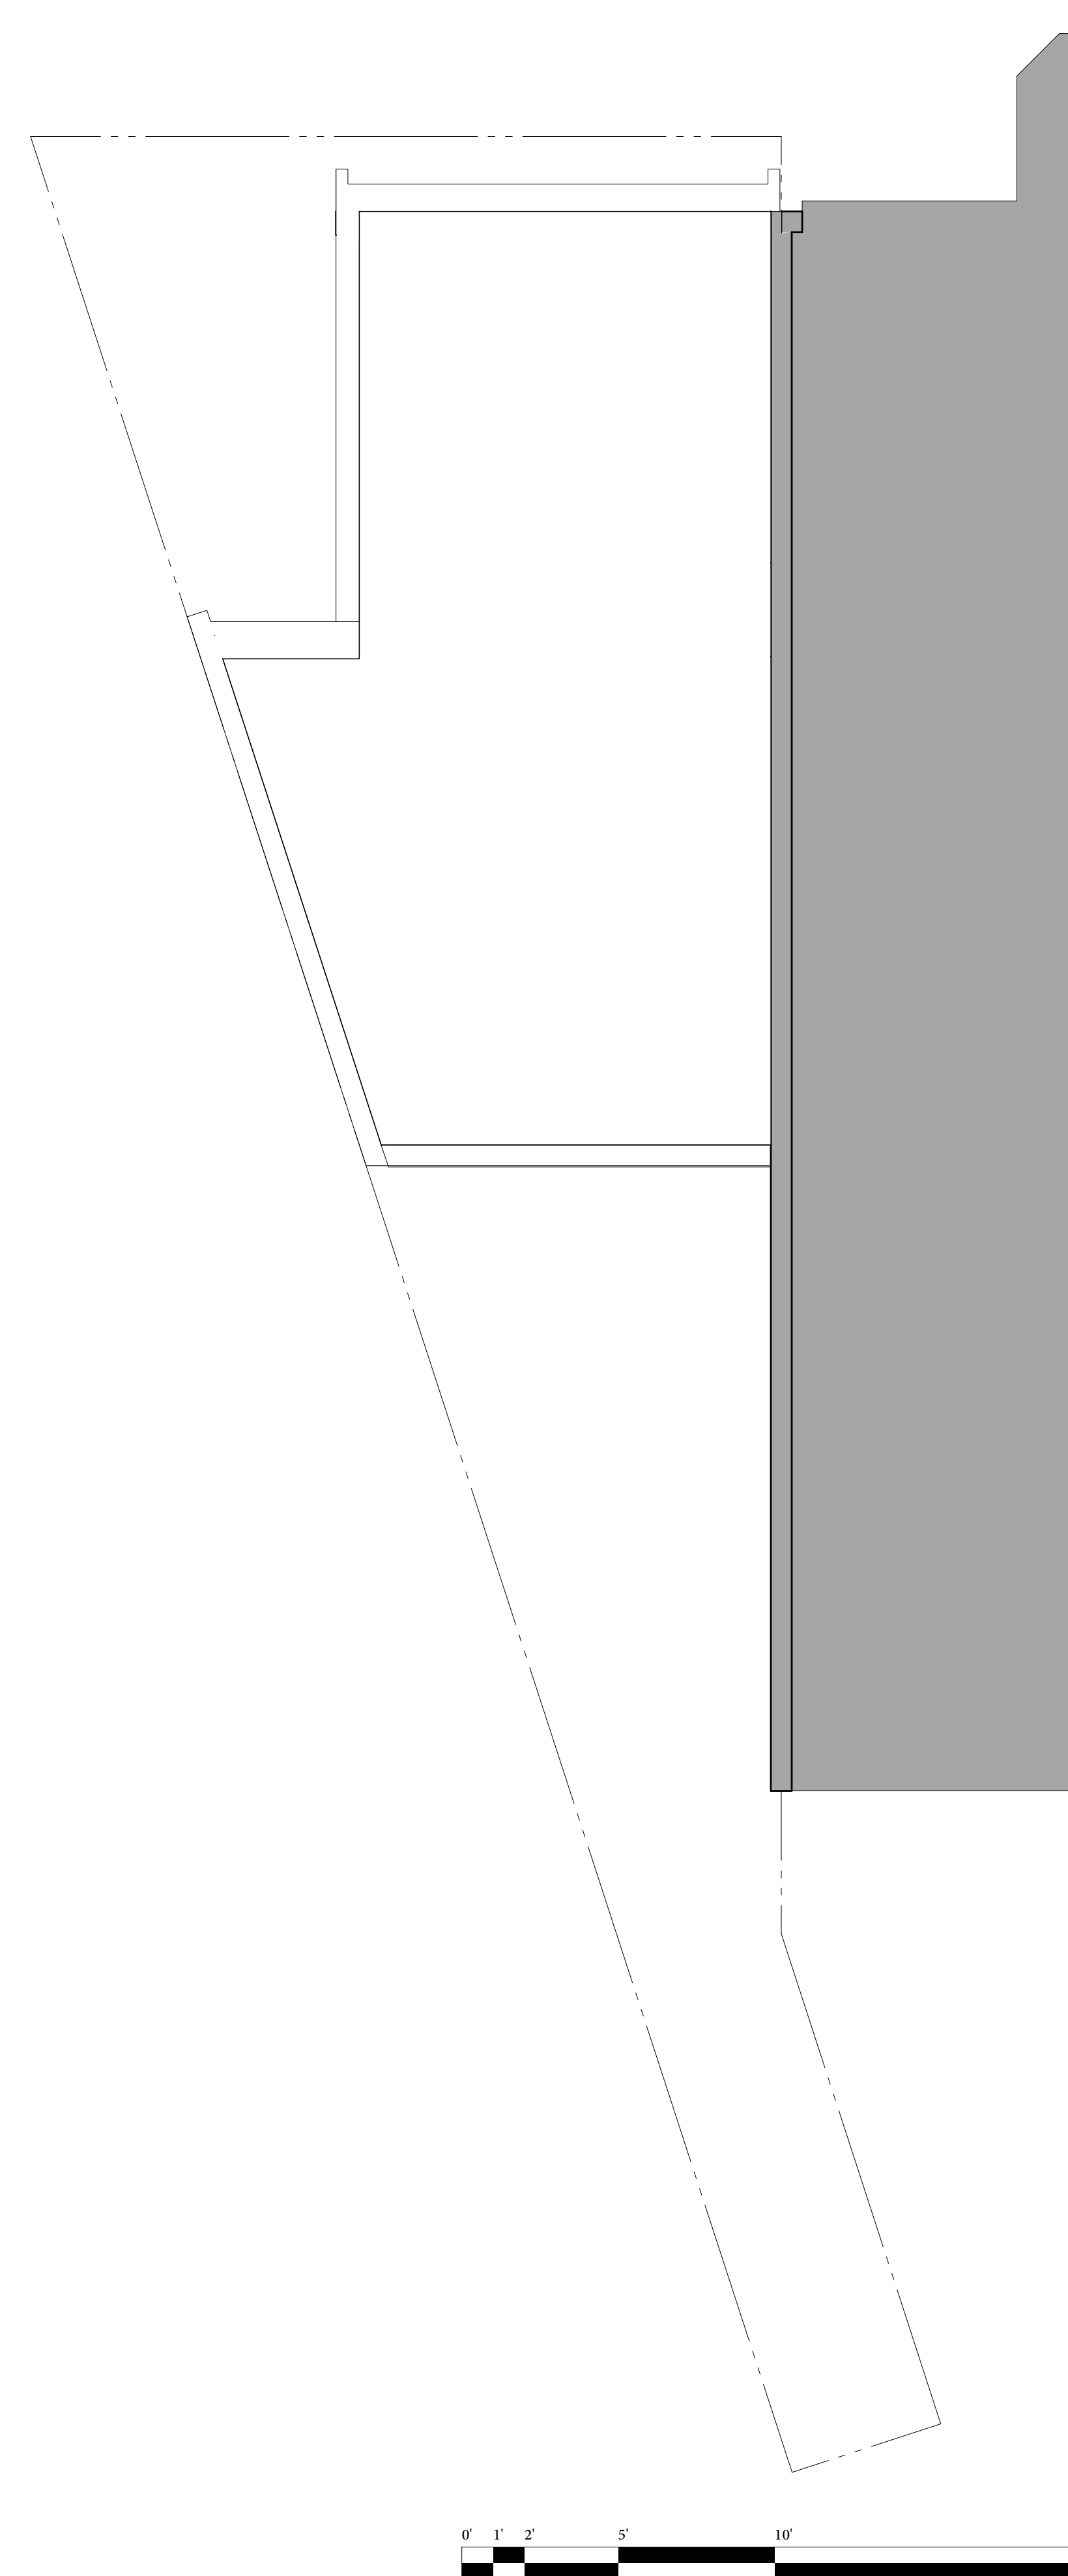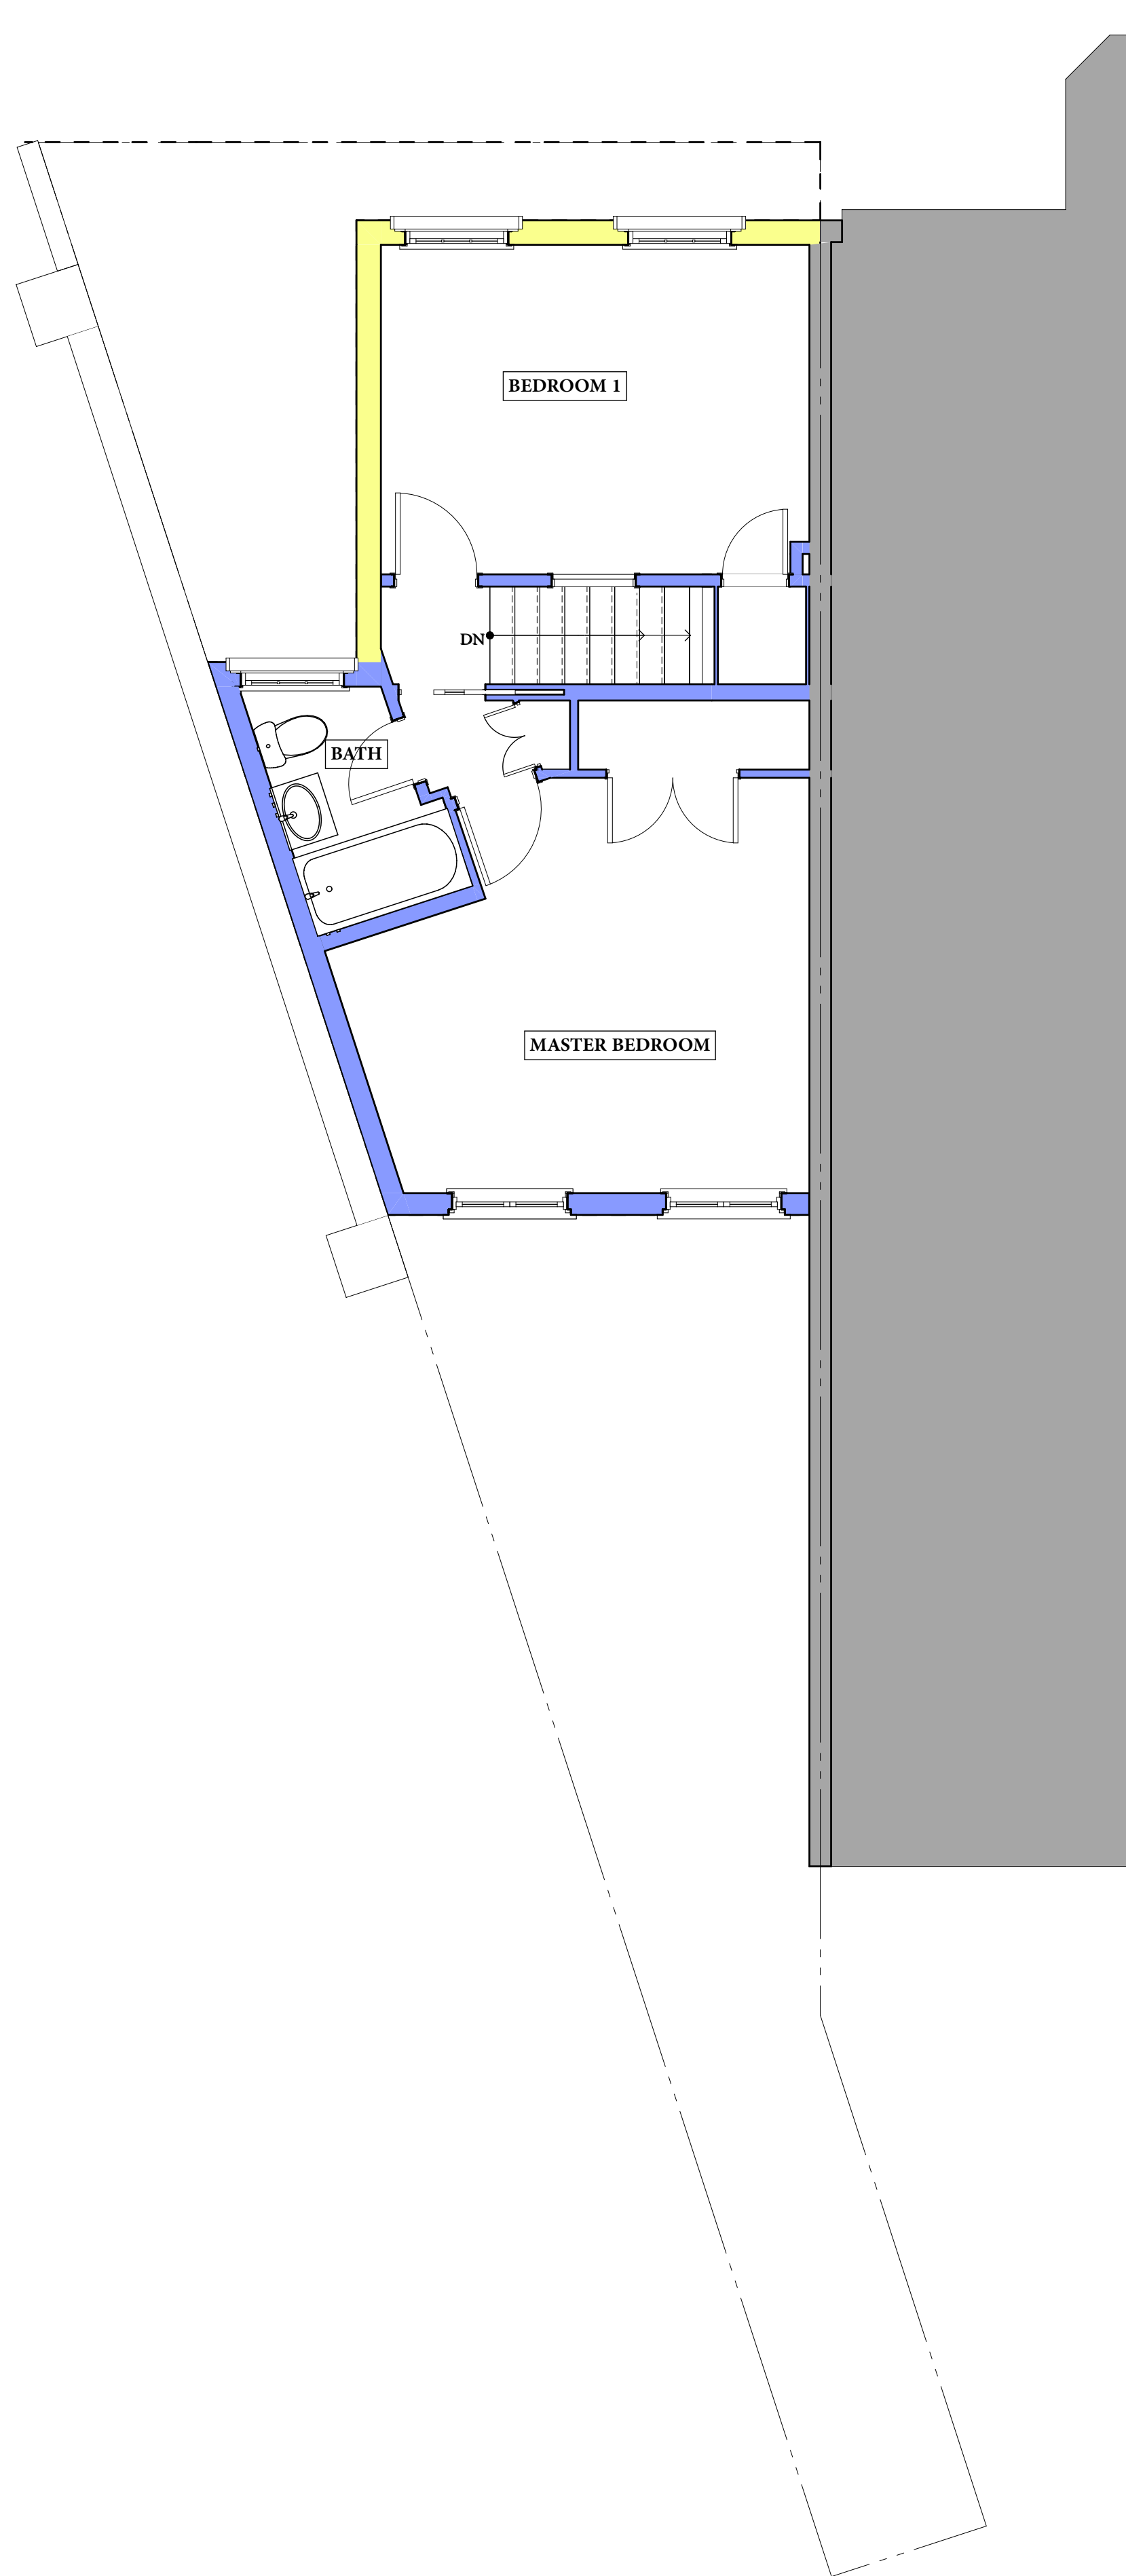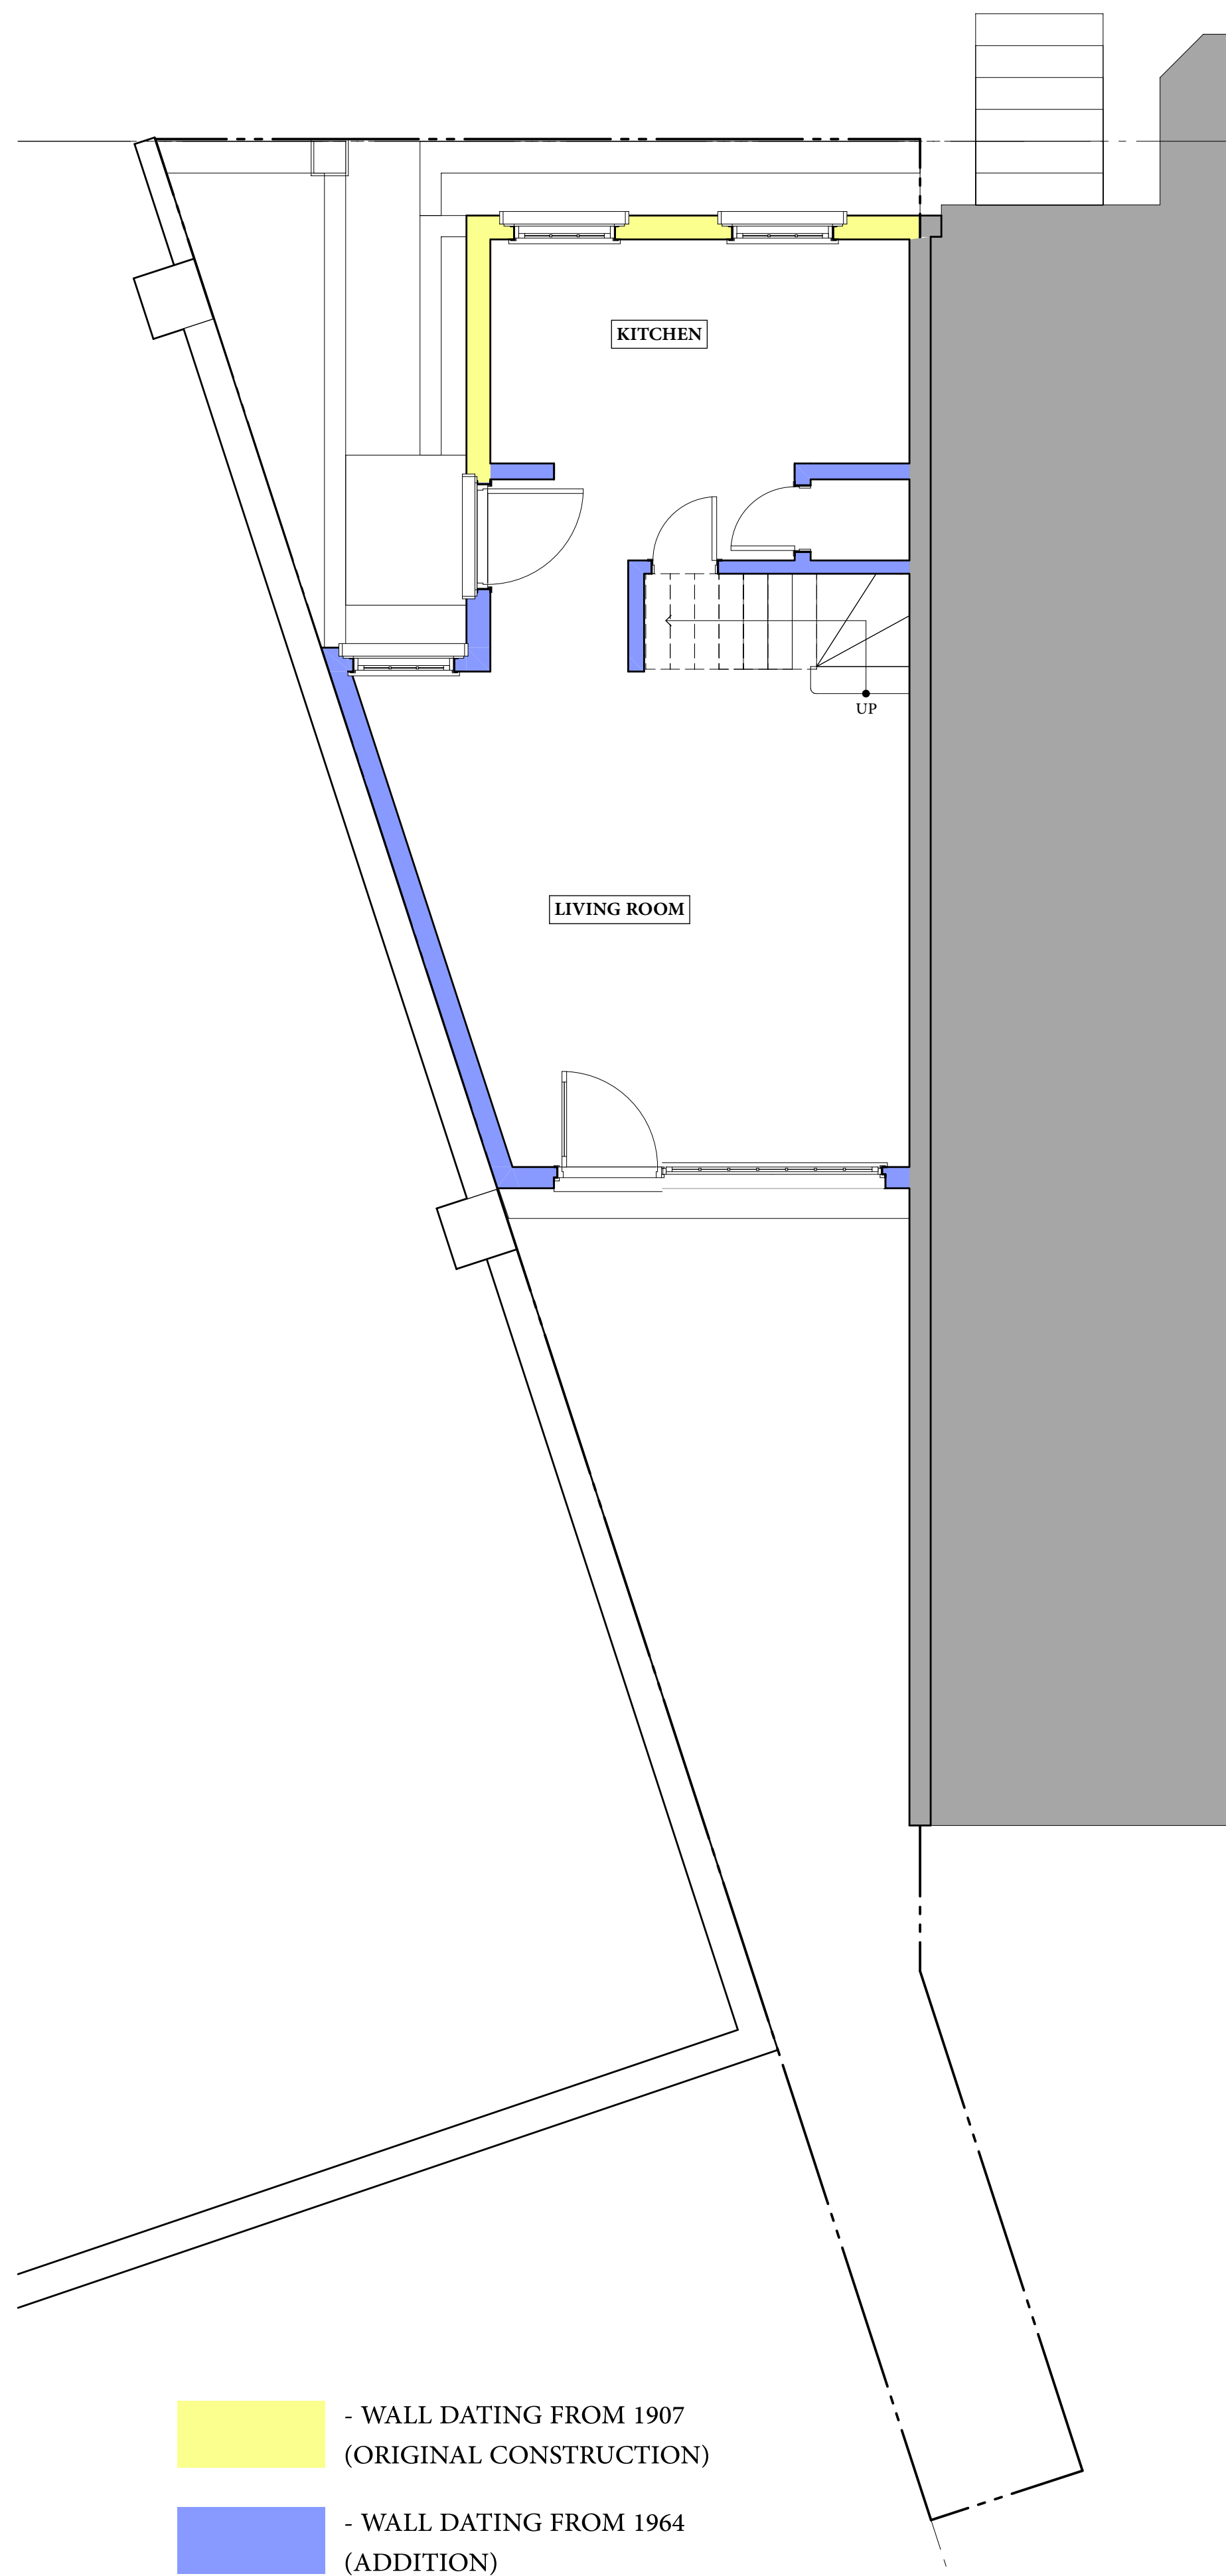

**OUTERBRIDGE
HORSEY
ASSOCIATES, PLLC**
 1228 1/2 31st STREET, NW
 WASHINGTON, DC 20007
 TEL 202-337-7334
 FAX 202-337-7331
 www.outerbridgehorsey.com
COPYRIGHT 2022 OUTERBRIDGE HORSEY
ASSOCIATES, PLLC

CONSULTANTS:

3210 Q St, NW
 Washington, DC 20007

DRAWING TITLE:

EXISTING PLANS

 SCALE: AS NOTED

ISSUE	DATE

PRINT DATE 6/21/22

SHEET NO.


02



1

EXISTING NORTH ELEVATION

SCALE: 1/4" = 1'-0"

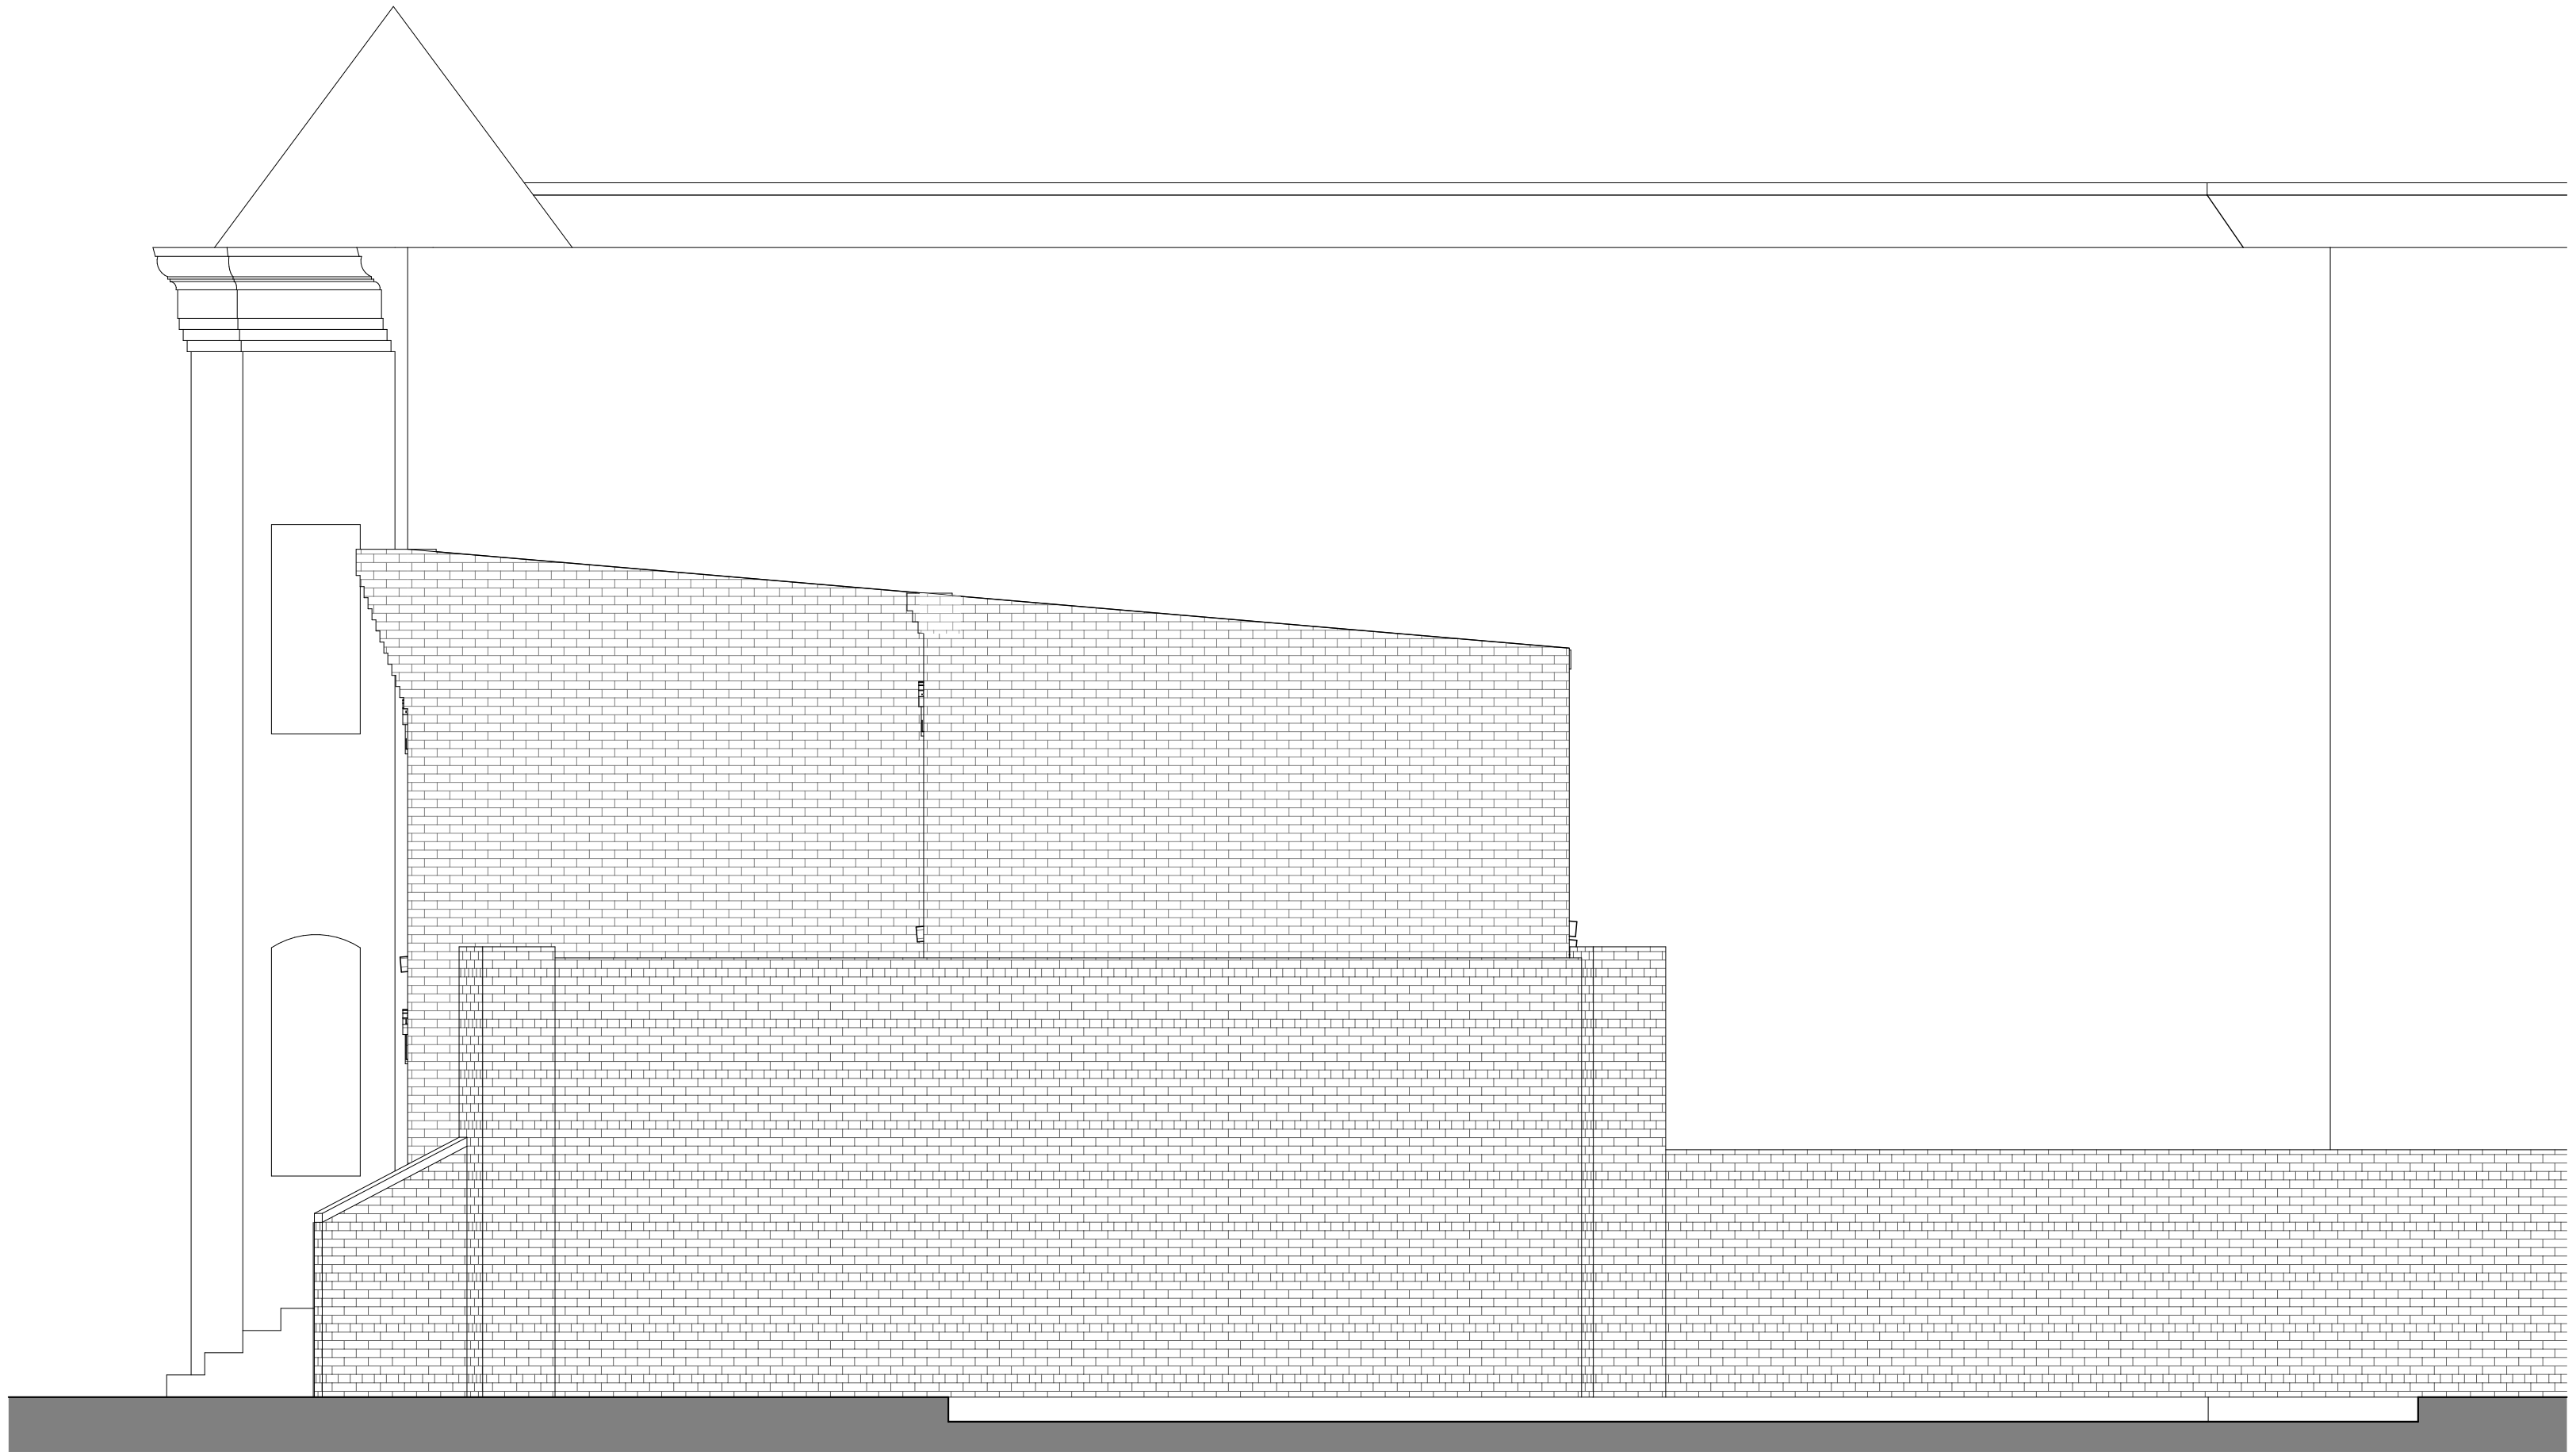

2

EXISTING WEST ELEVATION


SCALE: 1/4" = 1'-0"



3

EXISTING SOUTH ELEVATION

SCALE: 1/4" = 1'-0"

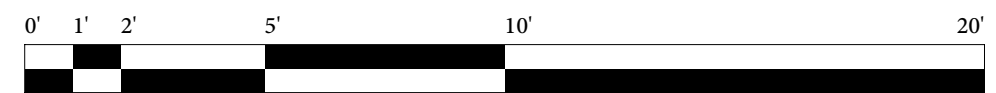

OUTERBRIDGE
HORSEY
ASSOCIATES, PLLC

1228 1/2 31st STREET, NW
WASHINGTON, DC 20007
TEL 202-337-7334
FAX 202-337-7331
www.outerbridgehorsey.com

COPYRIGHT 2022 OUTERBRIDGE HORSEY
ASSOCIATES, PLLC

CONSULTANTS:

3210 Q St, NW
Washington, DC 20007

DRAWING TITLE:

EXISTING
ELEVATIONS


SCALE: AS NOTED

ISSUE	DATE
_____	_____
_____	_____
_____	_____
_____	_____
_____	_____


PRINT DATE 6/21/22

SHEET NO.


03

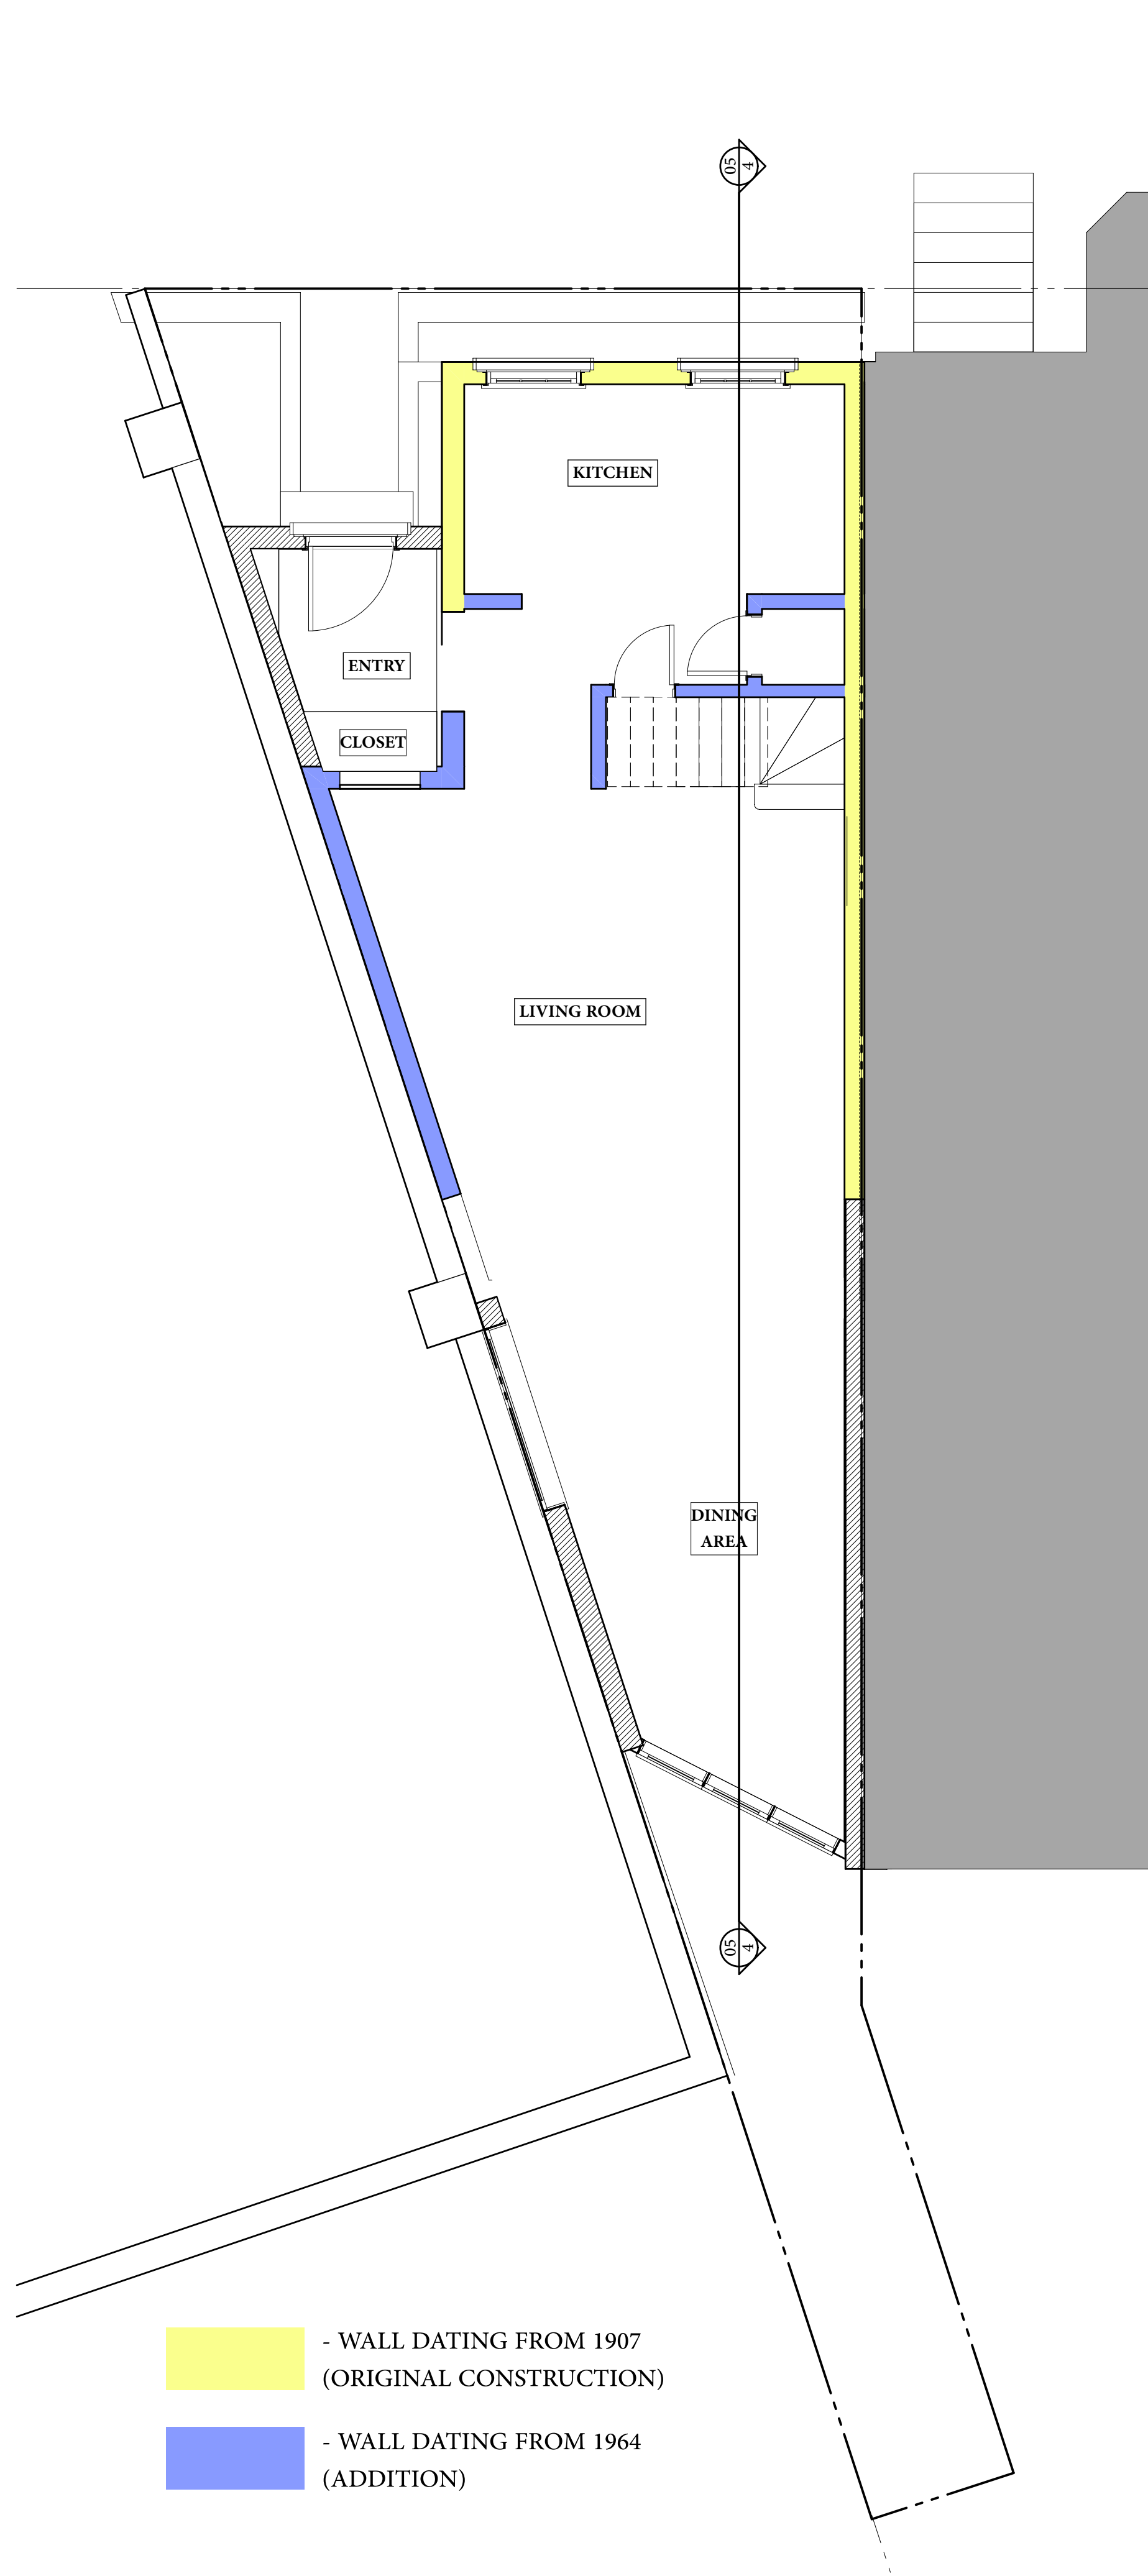



1 PROPOSED FIRST FLOOR
SCALE: 1/4" = 1'-0"

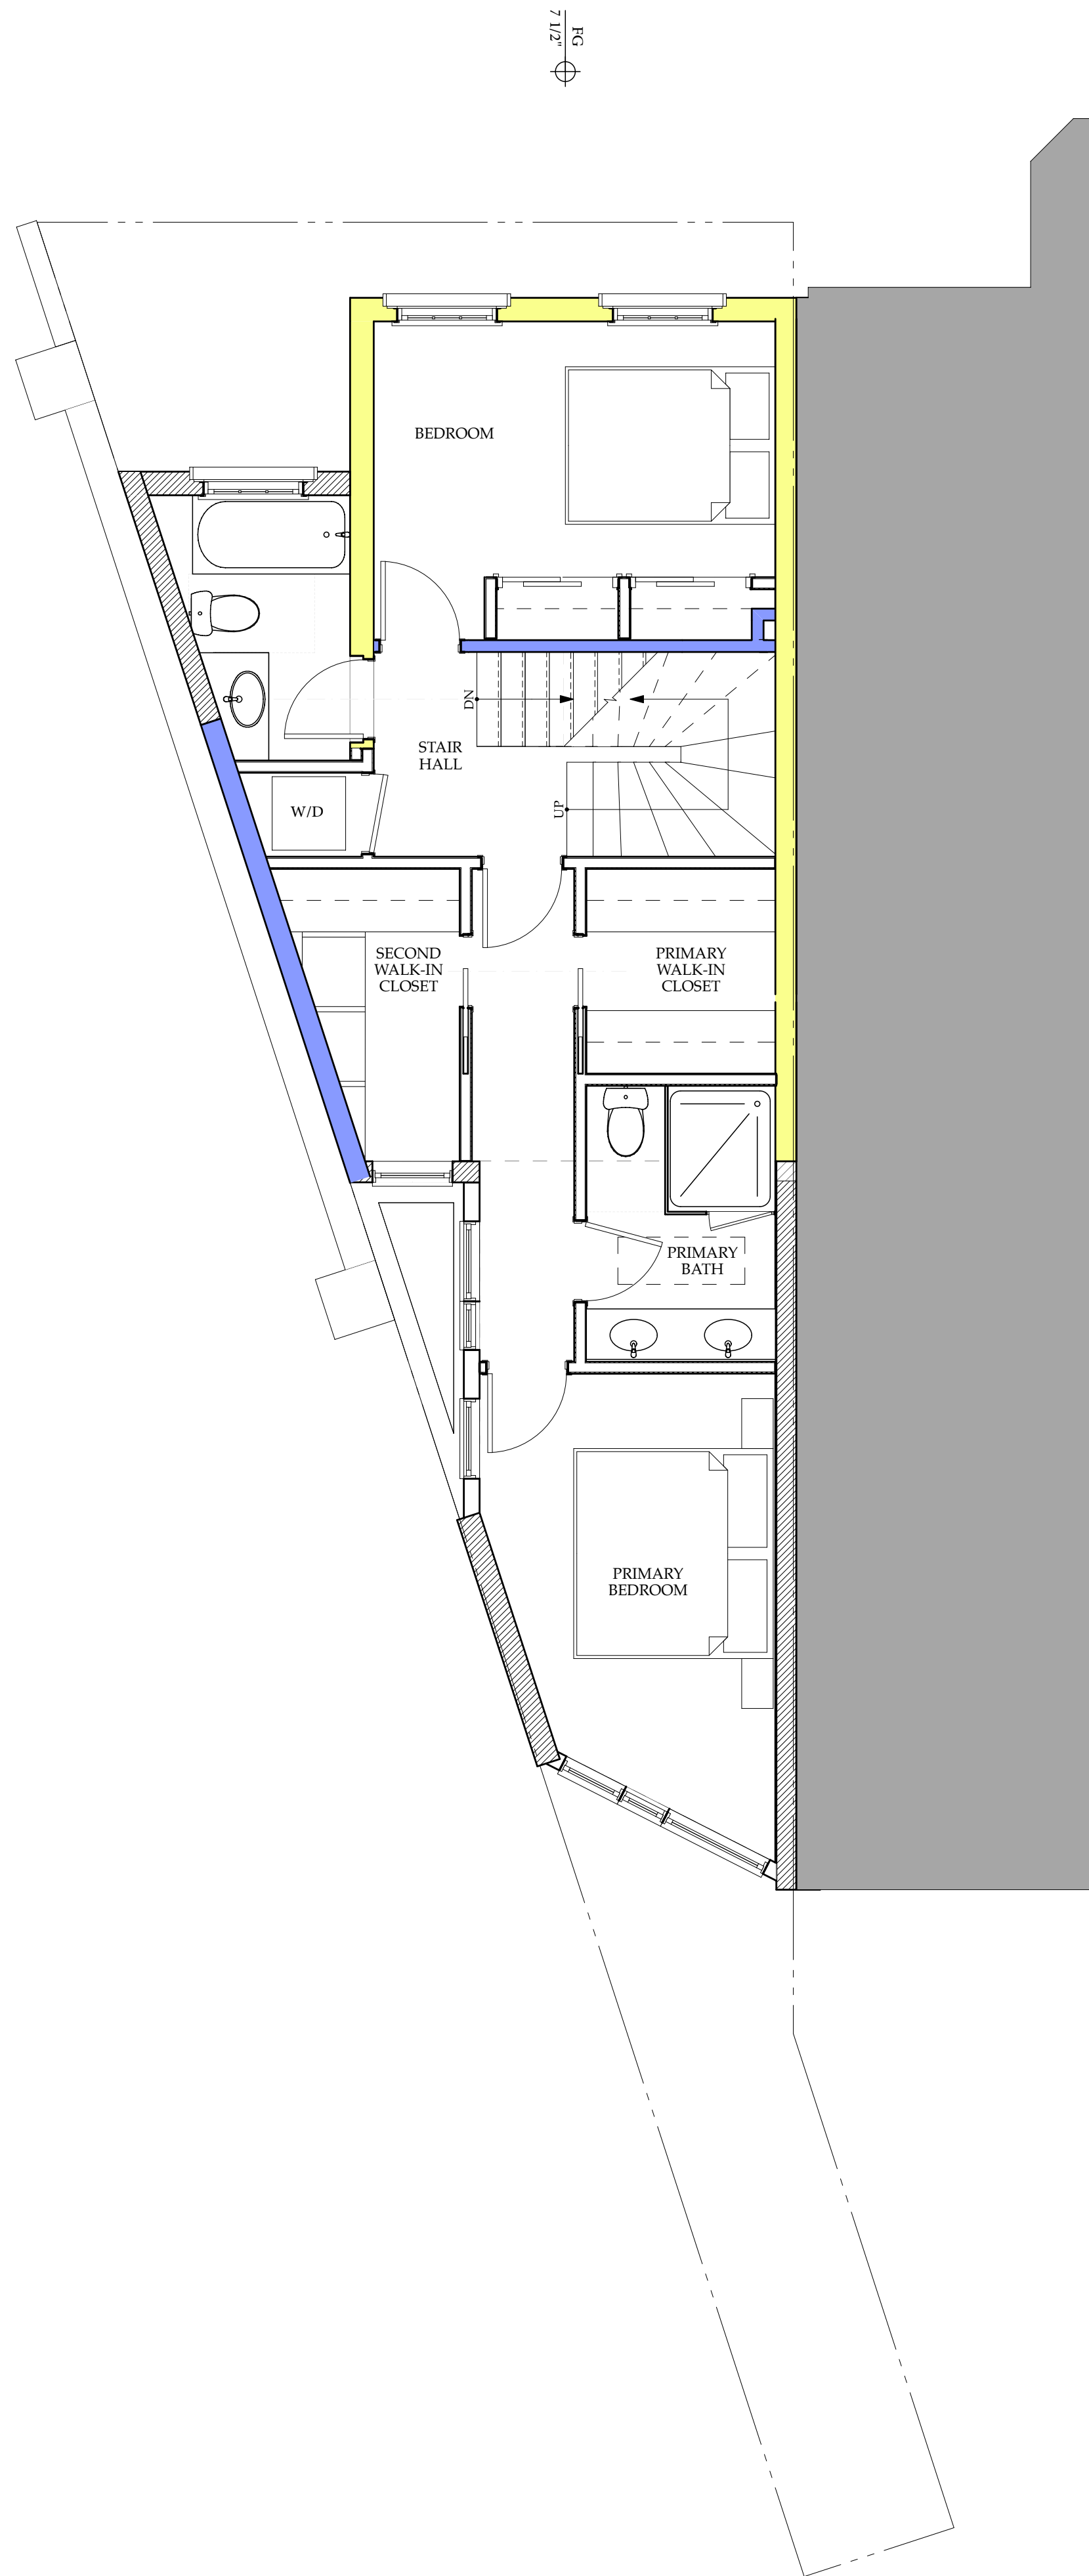

2 PROPOSED SECOND FLOOR
SCALE: 1/4" = 1'-0"

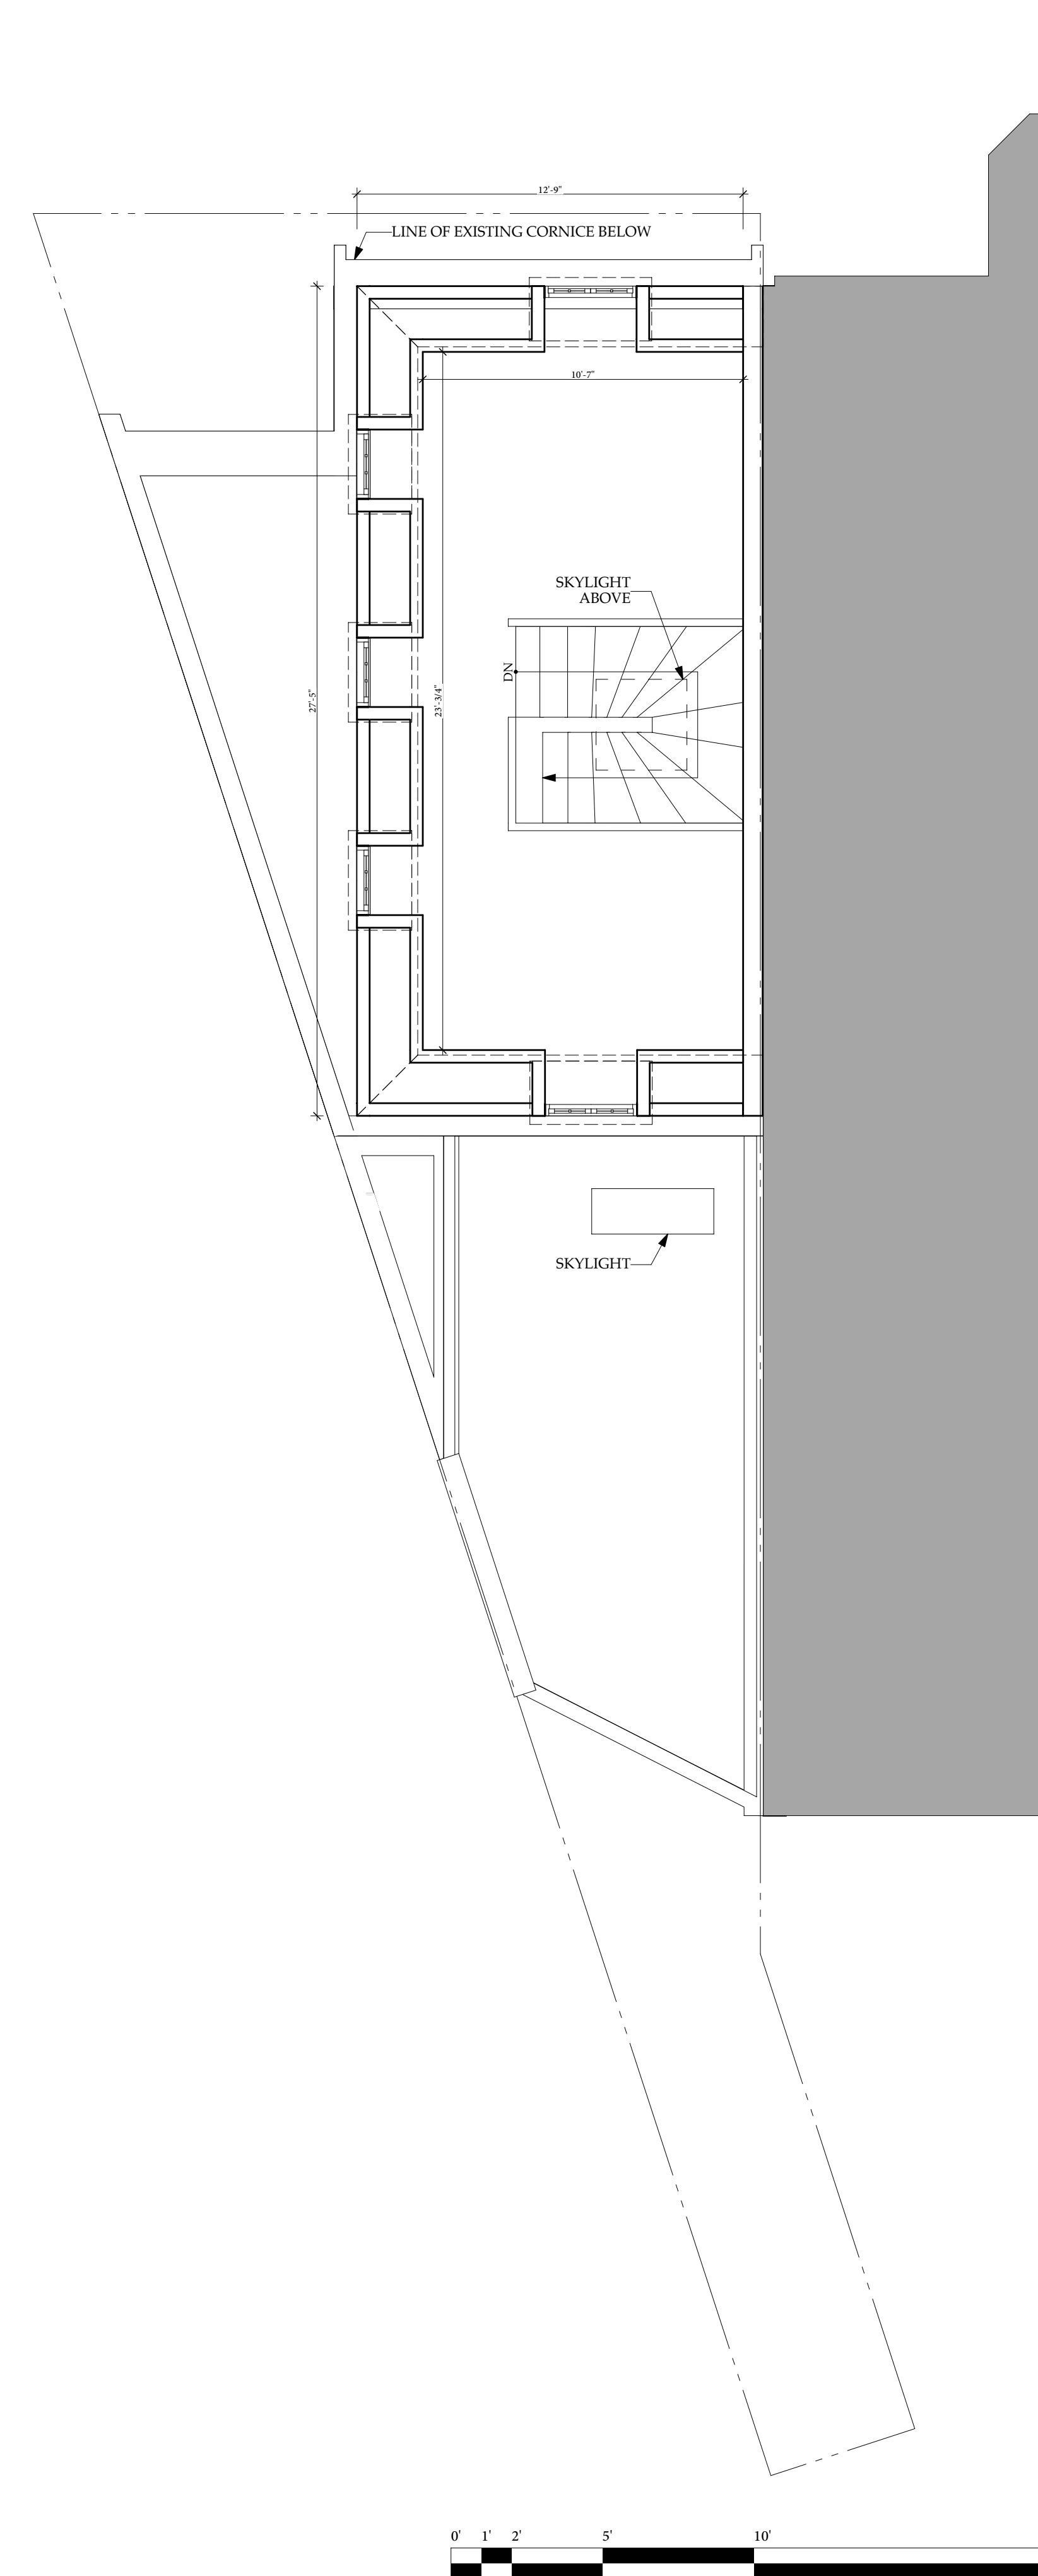

3 PROPOSED THIRD FLOOR
SCALE: 1/4" = 1'-0"

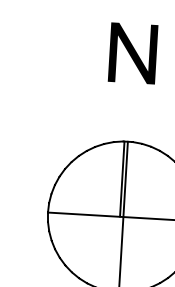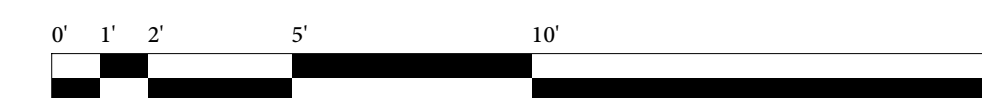

OUTERBRIDGE
HORSEY
ASSOCIATES, PLLC
1228 1/2 31st STREET, NW
WASHINGTON, DC 20007
TEL 202-337-7334
FAX 202-337-7331
www.outerbridgehorsey.com
COPYRIGHT 2022 OUTERBRIDGE HORSEY
ASSOCIATES, PLLC

CONSULTANTS:

3210 Q St, NW
Washington, DC 20007

DRAWING TITLE:

PROPOSED PLANS

SCALE: AS NOTED

ISSUE	DATE

PRINT DATE 6/21/22

SHEET NO.

04




1 PROPOSED NORTH ELEVATION
SCALE: 1/4" = 1'-0"



2 PROPOSED WEST ELEVATION
SCALE: 1/4" = 1'-0"




3 PROPOSED SOUTH ELEVATION
SCALE: 1/4" = 1'-0"

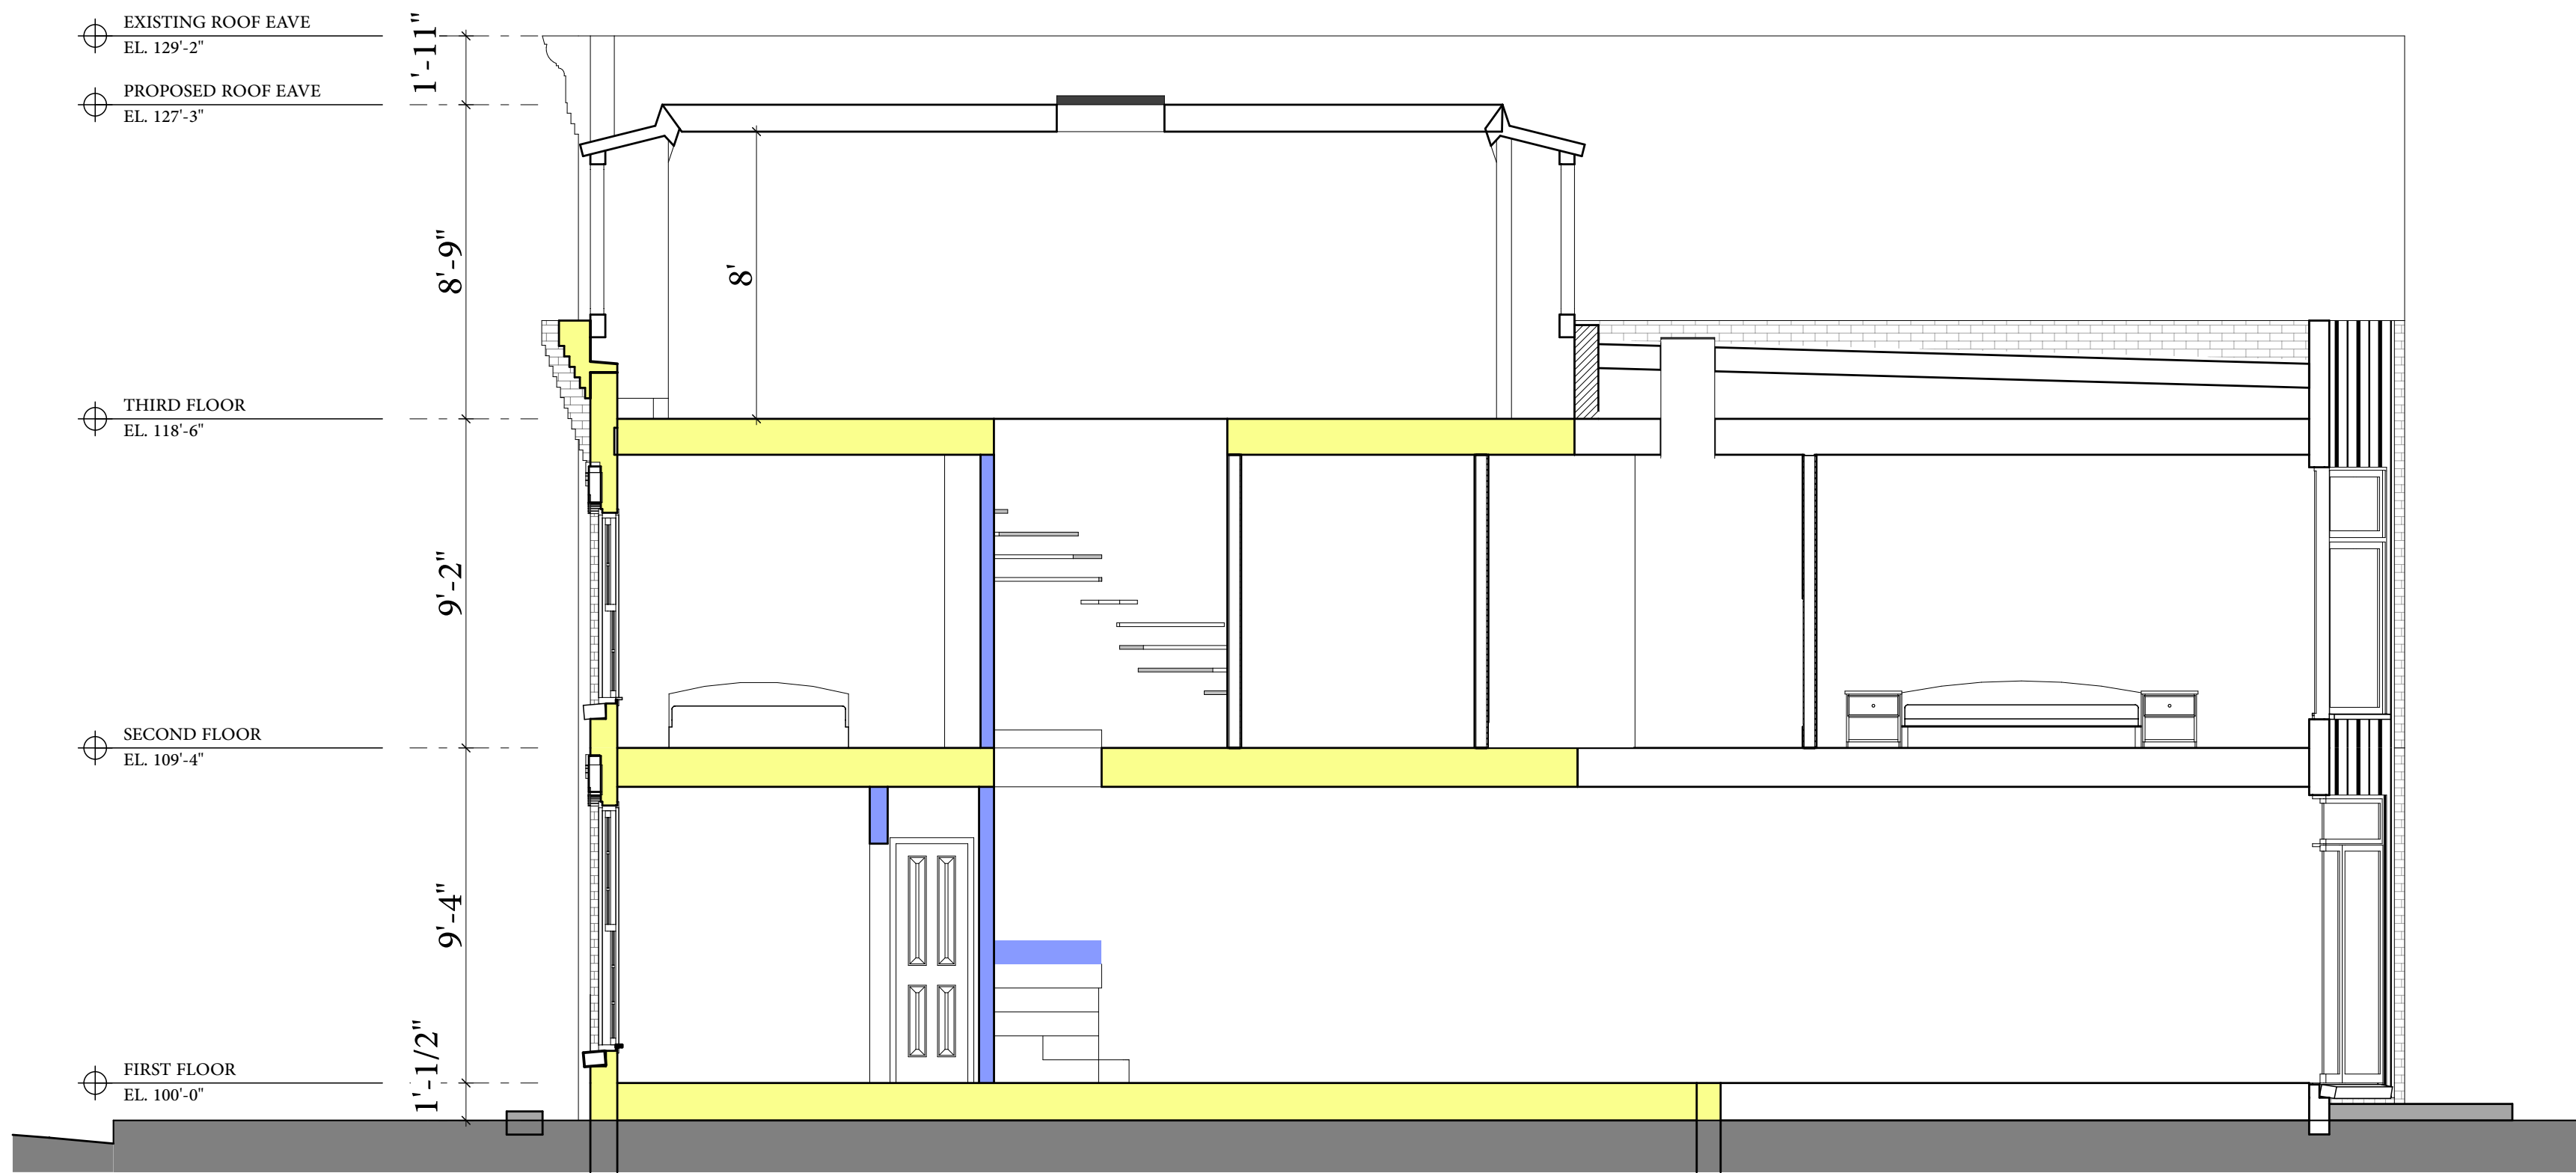

4 NORTH-SOUTH SECTION LOOKING EAST

- WALL DATING FROM 1907
(ORIGINAL CONSTRUCTION)

- WALL DATING FROM 1964
(ADDITION)

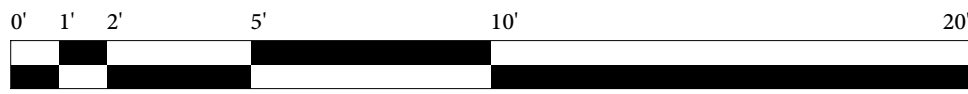

OUTERBRIDGE
HORSEY
ASSOCIATES, PLLC

1228 1/2 31st STREET, NW
WASHINGTON, DC 20007
TEL 202-337-7334
FAX 202-337-7331
www.outerbridgehorsey.com

COPYRIGHT 2022 OUTERBRIDGE HORSEY
ASSOCIATES, PLLC

CONSULTANTS:

3210 Q St, NW
Washington, DC 20007

DRAWING TITLE:

PROPOSED
ELEVATIONS

SCALE: AS NOTED

ISSUE	DATE

PRINT DATE 6/21/22

SHEET NO.


05



1 EXISTING VIEW LOOKING SOUTH-WEST FROM Q STREET



2 EXISTING VIEW LOOKING SOUTH-EAST FROM Q STREET

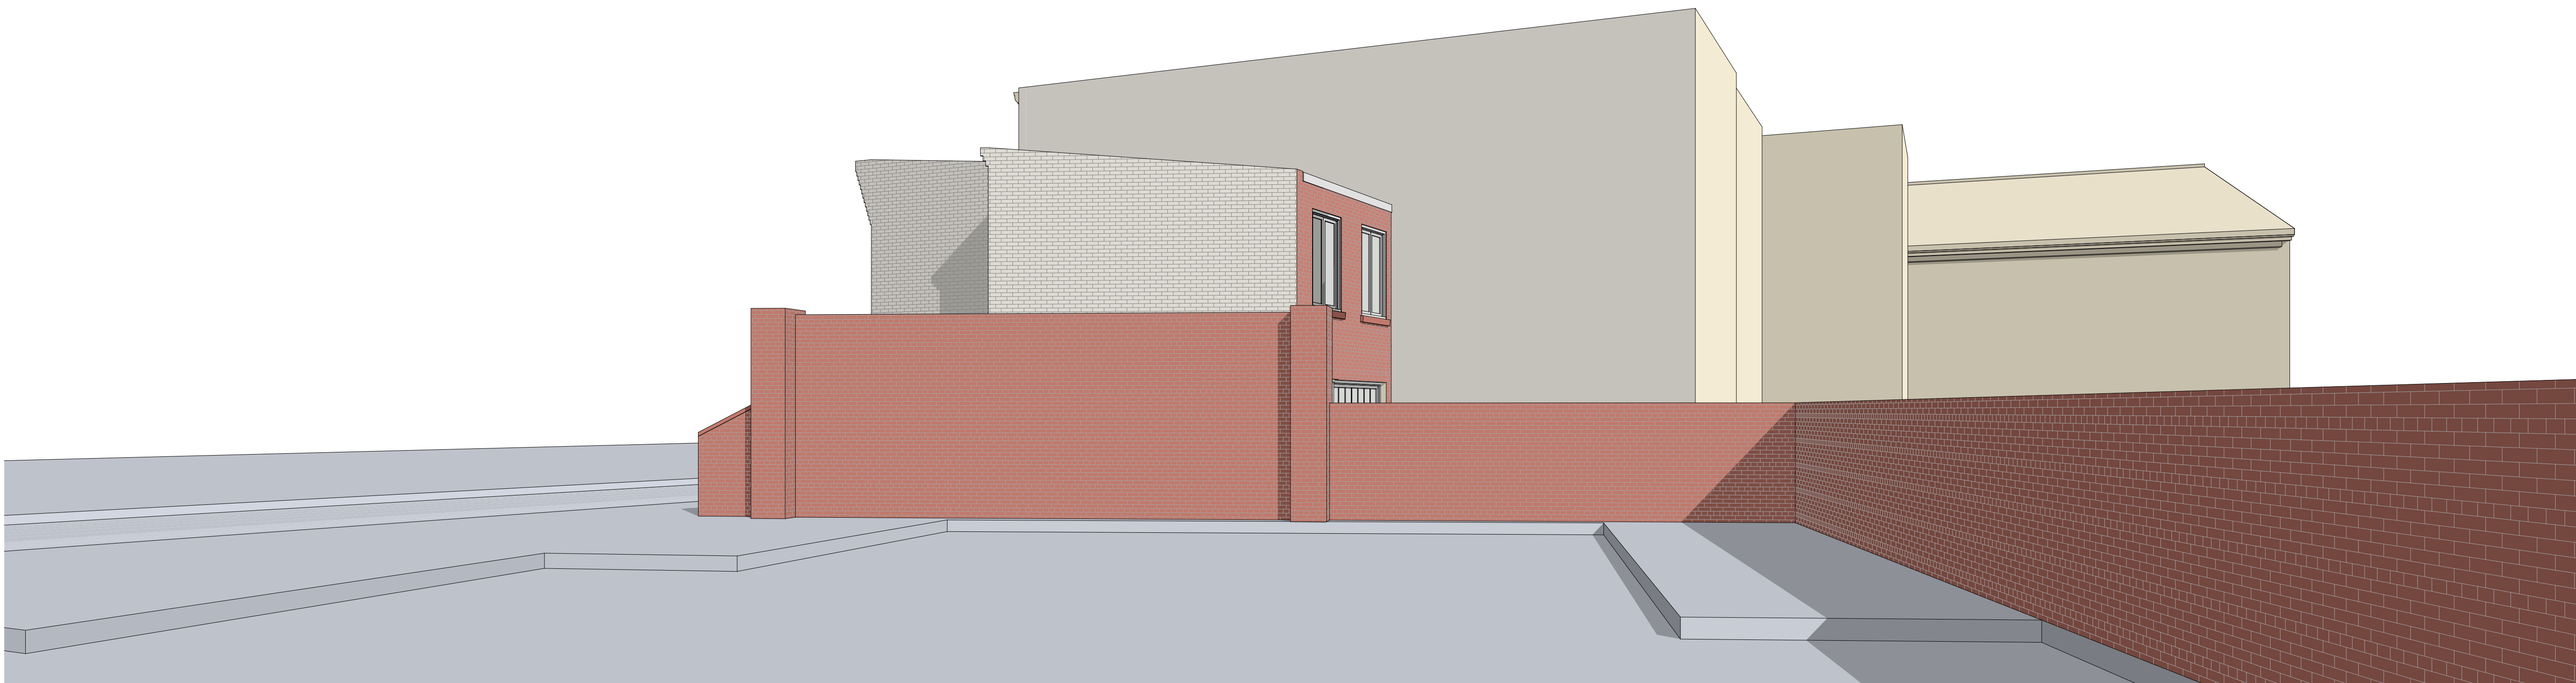

3 EXISTING VIEW LOOKING NORTH-EAST FROM PARKING LOT

OUTERBRIDGE
HORSEY
ASSOCIATES, PLLC

1228 1/2 31st STREET, NW
WASHINGTON, DC 20007
TEL 202-337-7334
FAX 202-337-7331
www.outerbridgehorsey.com

COPYRIGHT 2022 OUTERBRIDGE HORSEY
ASSOCIATES, PLLC

CONSULTANTS:

3210 Q St, NW
Washington, DC 20007

DRAWING TITLE:

EXISTING 3D
VIEWS

SCALE: AS NOTED

ISSUE	DATE
_____	_____
_____	_____
_____	_____
_____	_____
_____	_____

PRINT DATE 6/21/22

SHEET NO.

06



1 PROPOSED VIEW LOOKING SOUTH-EAST FROM Q STREET



2 PROPOSED VIEW LOOKING SOUTH-EAST FROM Q STREET



3 PROPOSED VIEW LOOKING NORTH-EAST FROM PARKING LOT

OUTERBRIDGE
HORSEY
ASSOCIATES, PLLC
1228 1/2 31st STREET, NW
WASHINGTON, DC 20007
TEL 202-337-7334
FAX 202-337-7331
www.outerbridgehorsey.com
COPYRIGHT 2022 OUTERBRIDGE HORSEY
ASSOCIATES, PLLC

CONSULTANTS:

3210 Q St, NW
Washington, DC 20007

DRAWING TITLE:

PROPOSED 3D
VIEWS

SCALE: AS NOTED

ISSUE	DATE
_____	_____
_____	_____
_____	_____
_____	_____
_____	_____


PRINT DATE 6/21/22

SHEET NO.

07



VIEWS FROM WEST

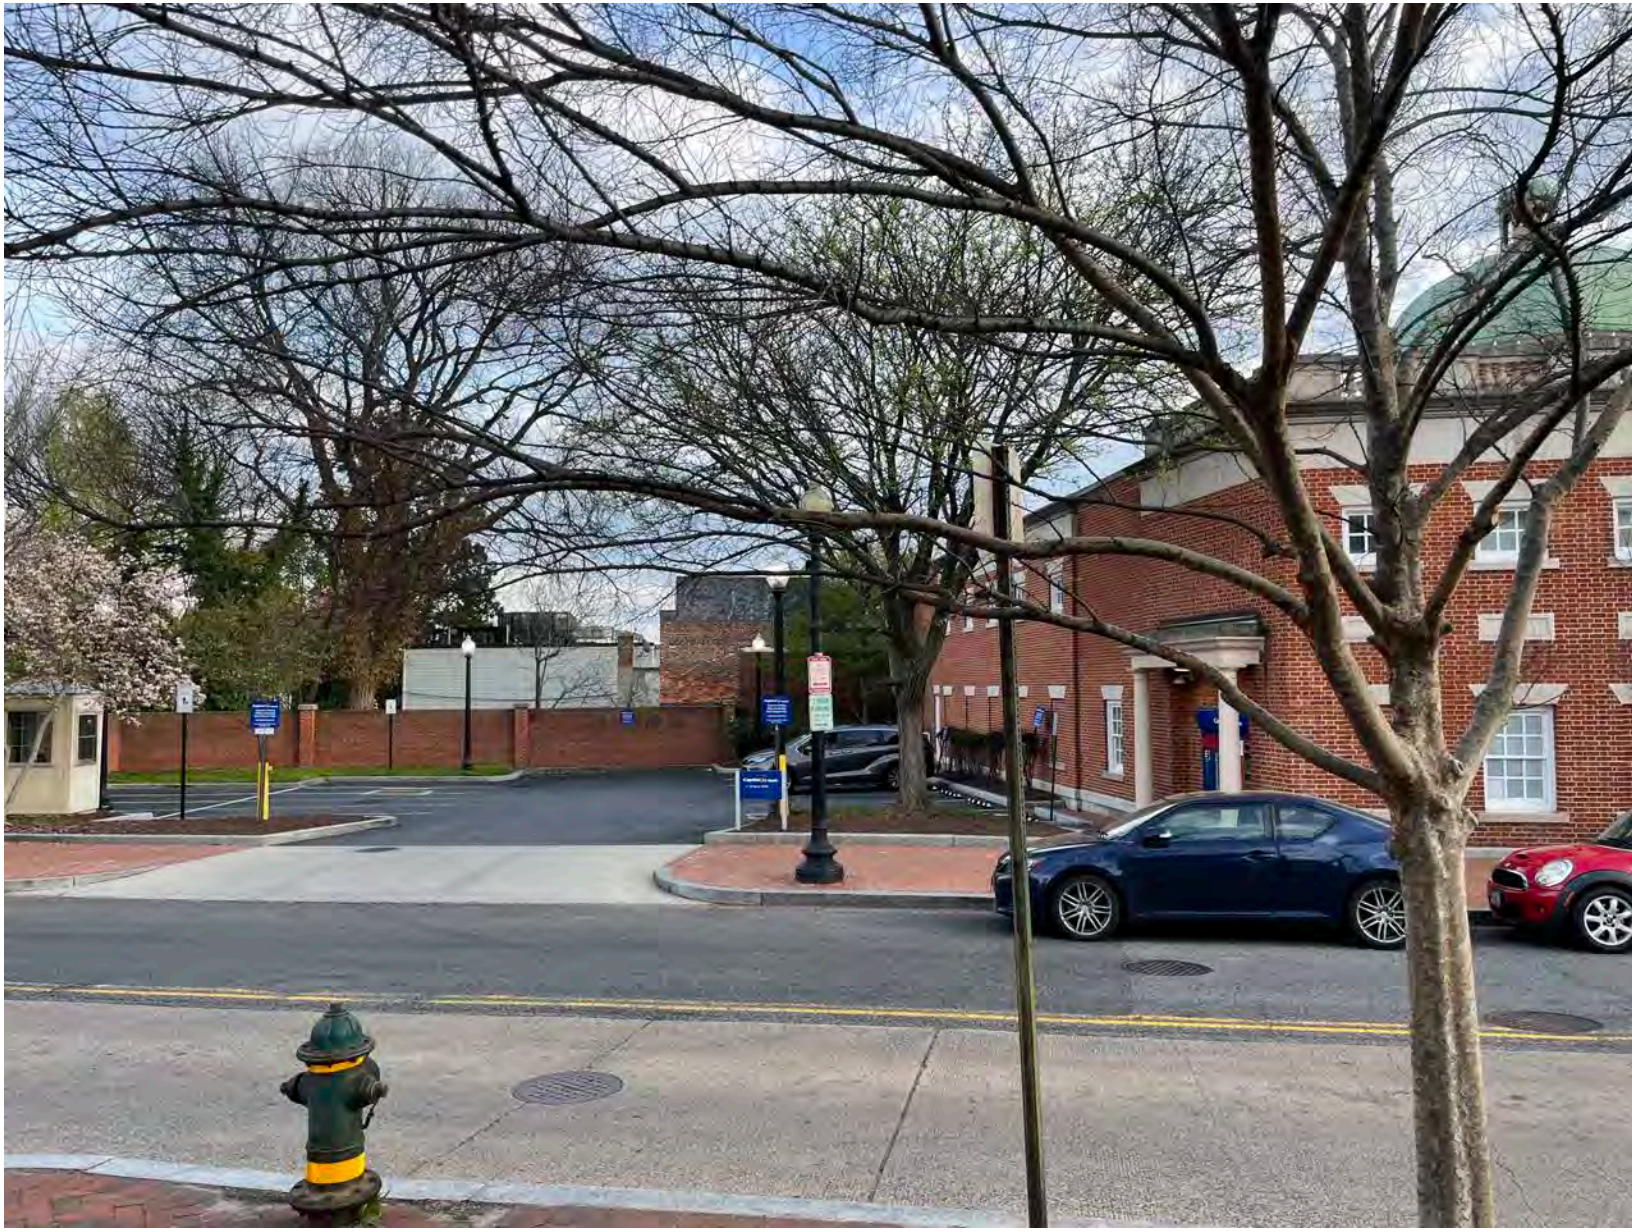

VIEWS FROM NORTH



VIEWS OF ADJACENT PARKING LOT

OUTERBRIDGE
HORSEY
ASSOCIATES, PLLC

1228 1/2 31st STREET, NW
WASHINGTON, DC 20007
TEL 202-337-7334
FAX 202-337-7331
www.outerbridgehorsey.com

COPYRIGHT 2022 OUTERBRIDGE HORSEY
ASSOCIATES, PLLC

CONSULTANTS:

3210 Q St, NW
Washington, DC 20007

DRAWING TITLE:

PHOTOS 1

SCALE: AS NOTED

ISSUE	DATE
_____	_____
_____	_____
_____	_____
_____	_____

PRINT DATE 4/14/22

SHEET NO.

PH-1



VIEWS OF FRONT STREETScape



VIEWS FROM FRONT DOOR

OUTERBRIDGE
HORSEY
ASSOCIATES, PLLC

1228 1/2 31st STREET, NW
WASHINGTON, DC 20007
TEL 202-337-7334
FAX 202-337-7331
www.outerbridgehorsey.com

COPYRIGHT 2022 OUTERBRIDGE HORSEY
ASSOCIATES, PLLC

CONSULTANTS:

3210 Q St, NW
Washington, DC 20007

DRAWING TITLE:

PHOTOS 2

SCALE: AS NOTED

ISSUE	DATE
_____	_____
_____	_____
_____	_____
_____	_____
_____	_____

PRINT DATE 4/14/22

SHEET NO.

PH-2



VIEW LOOKING SOUTHWEST AT REAR OF
COMMERCIAL BUILDINGS ON WISCONSIN AVE.



VIEW LOOKING WEST AT REAR OF COMMERCIAL
BUILDINGS ON WISCONSIN AVE.



VIEW LOOKING NORTHWEST AT REAR OF CAPITAL
BANK PARKING LOT WALL



VIEW LOOKING NORTH OF REAR OF 3210 Q ST.



VIEW LOOKING NORTHEAST AT ADJACENT HOUSES
ON Q ST.



VIEW LOOKING EAST AT ADJACENT HOUSES ON Q
ST. AND 32ND ST.

OUTERBRIDGE
HORSEY
ASSOCIATES, PLLC
1228 1/2 31st STREET, NW
WASHINGTON, DC 20007
TEL 202-337-7334
FAX 202-337-7331
www.outerbridgehorsey.com
COPYRIGHT 2022 OUTERBRIDGE HORSEY
ASSOCIATES, PLLC

CONSULTANTS:

3210 Q St, NW
Washington, DC 20007

DRAWING TITLE:

PHOTOS 3

SCALE: AS NOTED

ISSUE	DATE
_____	_____
_____	_____
_____	_____
_____	_____
_____	_____

PRINT DATE 4/14/22

SHEET NO.

PH-3