




CHRIST CHURCH GEORGETOWN PARISH HALL

PROPOSED ACCESSIBILITY IMPROVEMENTS


REVISED CONCEPT SUBMISSION

June 30, 2022

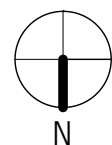


O Street NW


Area of
new work

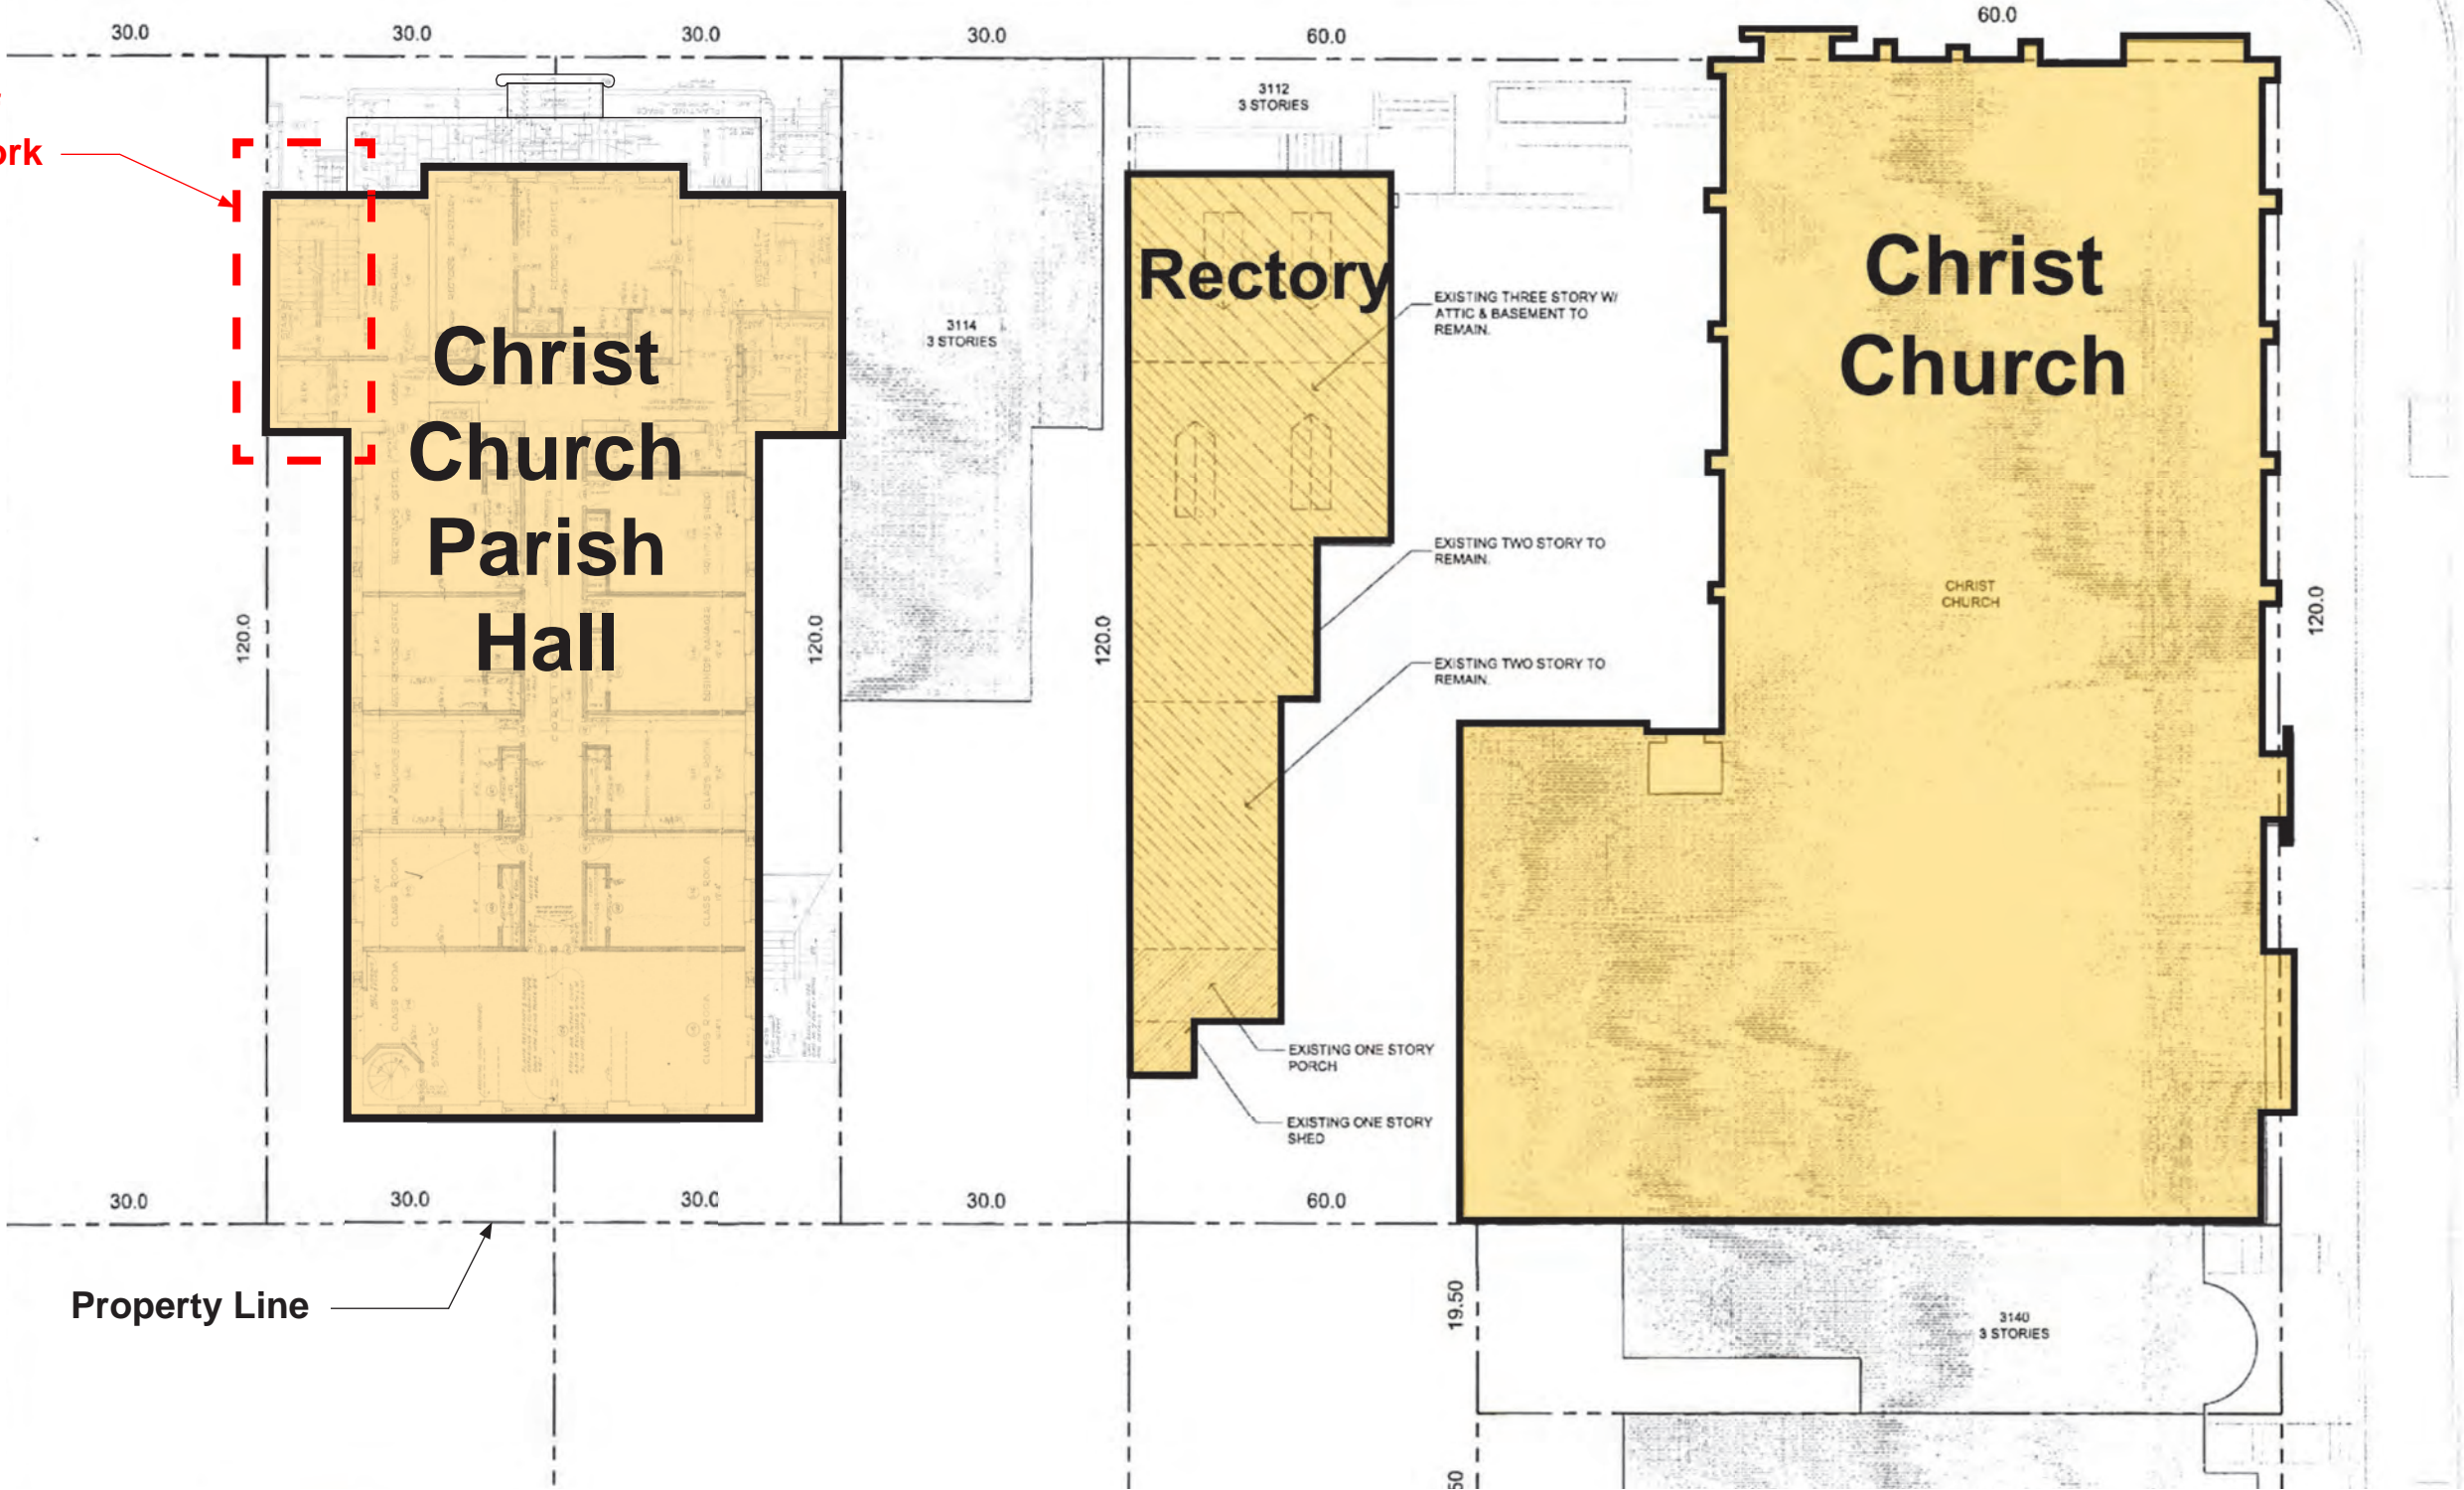


31st Street NW

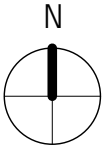


SCALE: 1" = 20'-0"


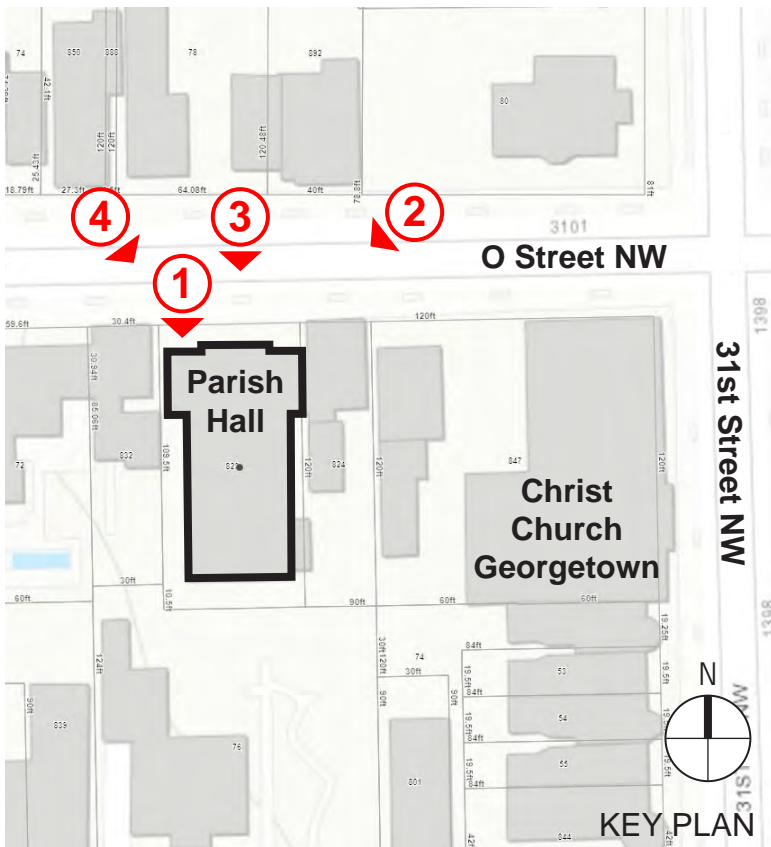


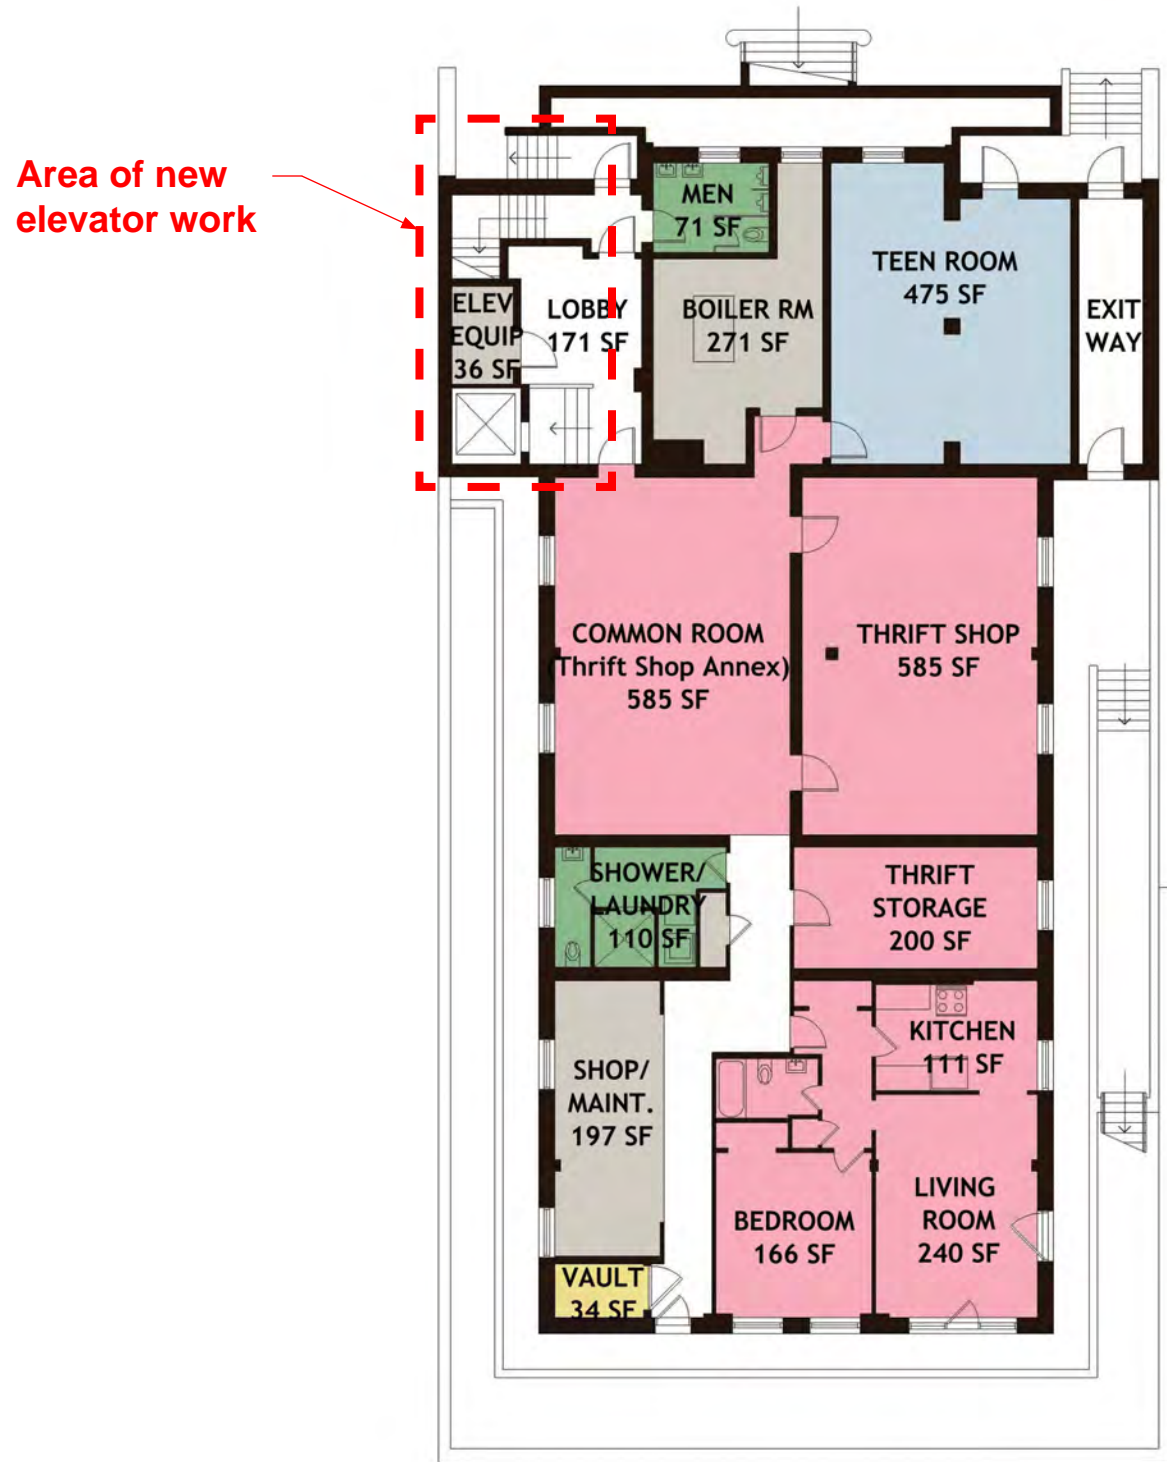

BASEMENT FLOOR PLAN - EXISTING

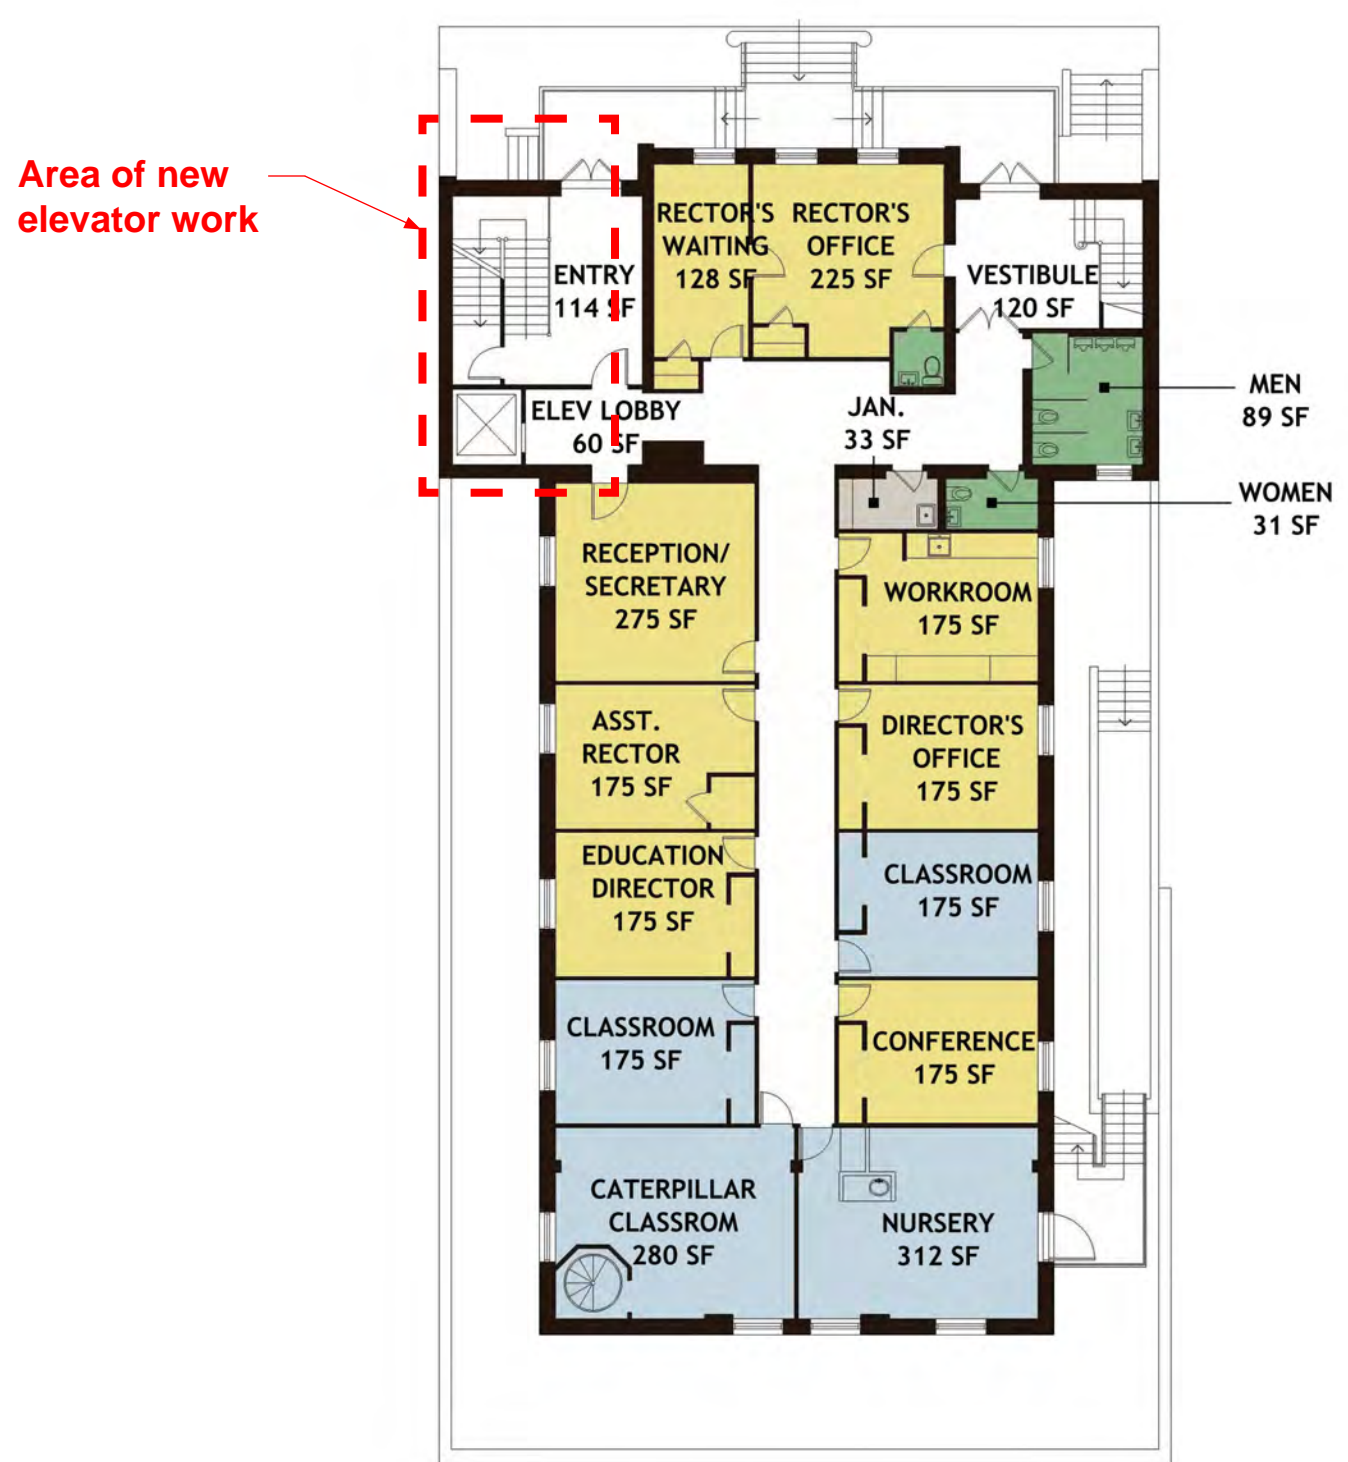


FIRST FLOOR PLAN - EXISTING

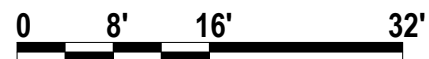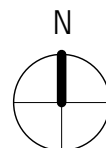


SCALE: 1/16" = 1'-0"







SECOND FLOOR PLAN - EXISTING

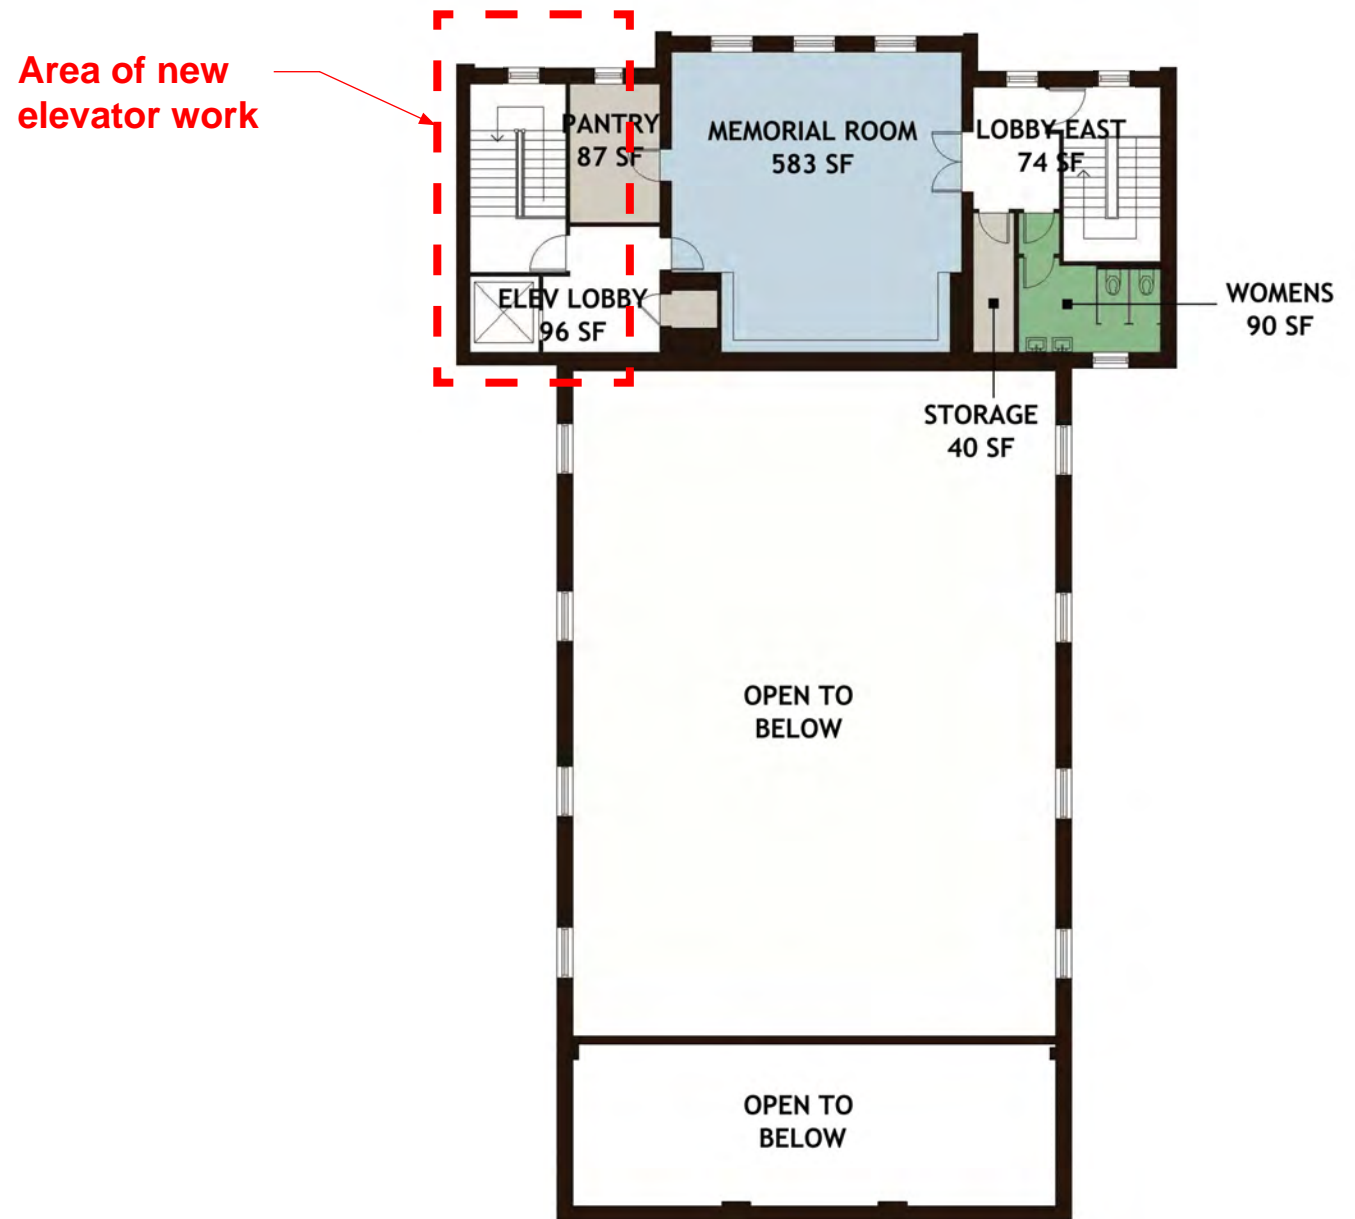

THIRD FLOOR PLAN - EXISTING

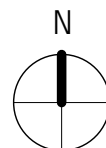

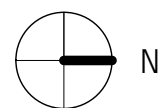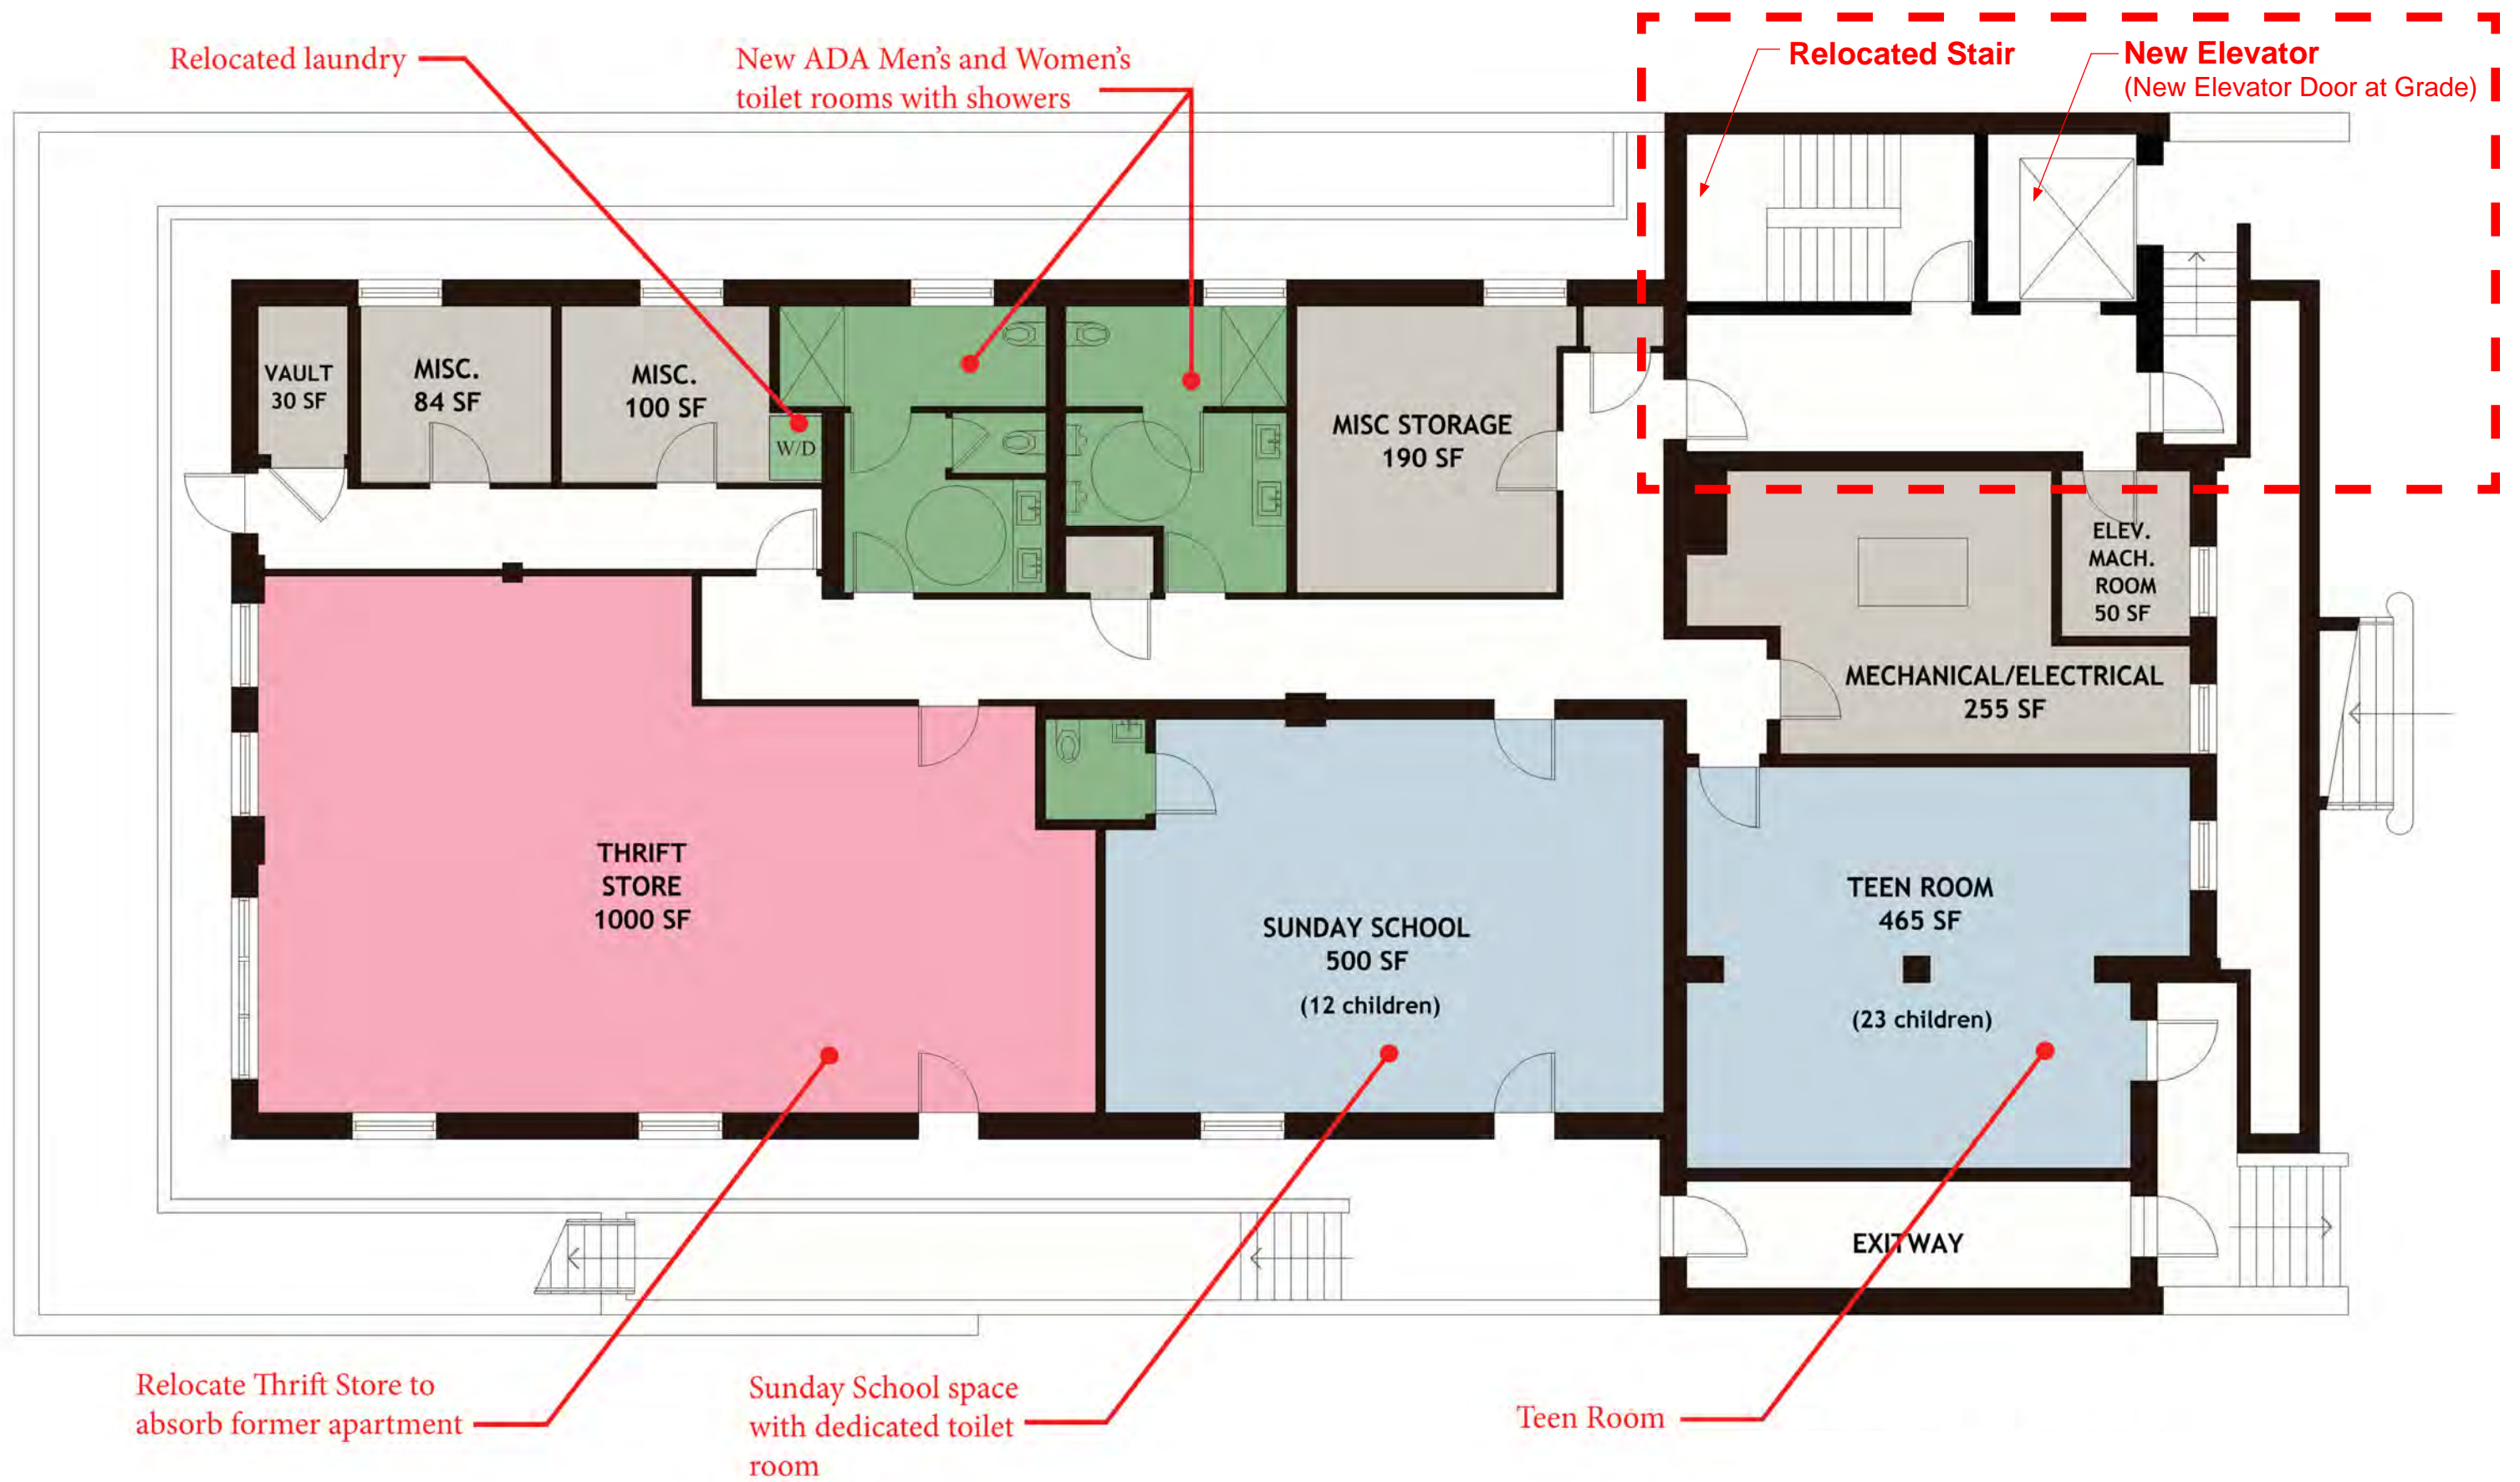

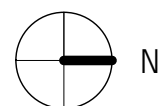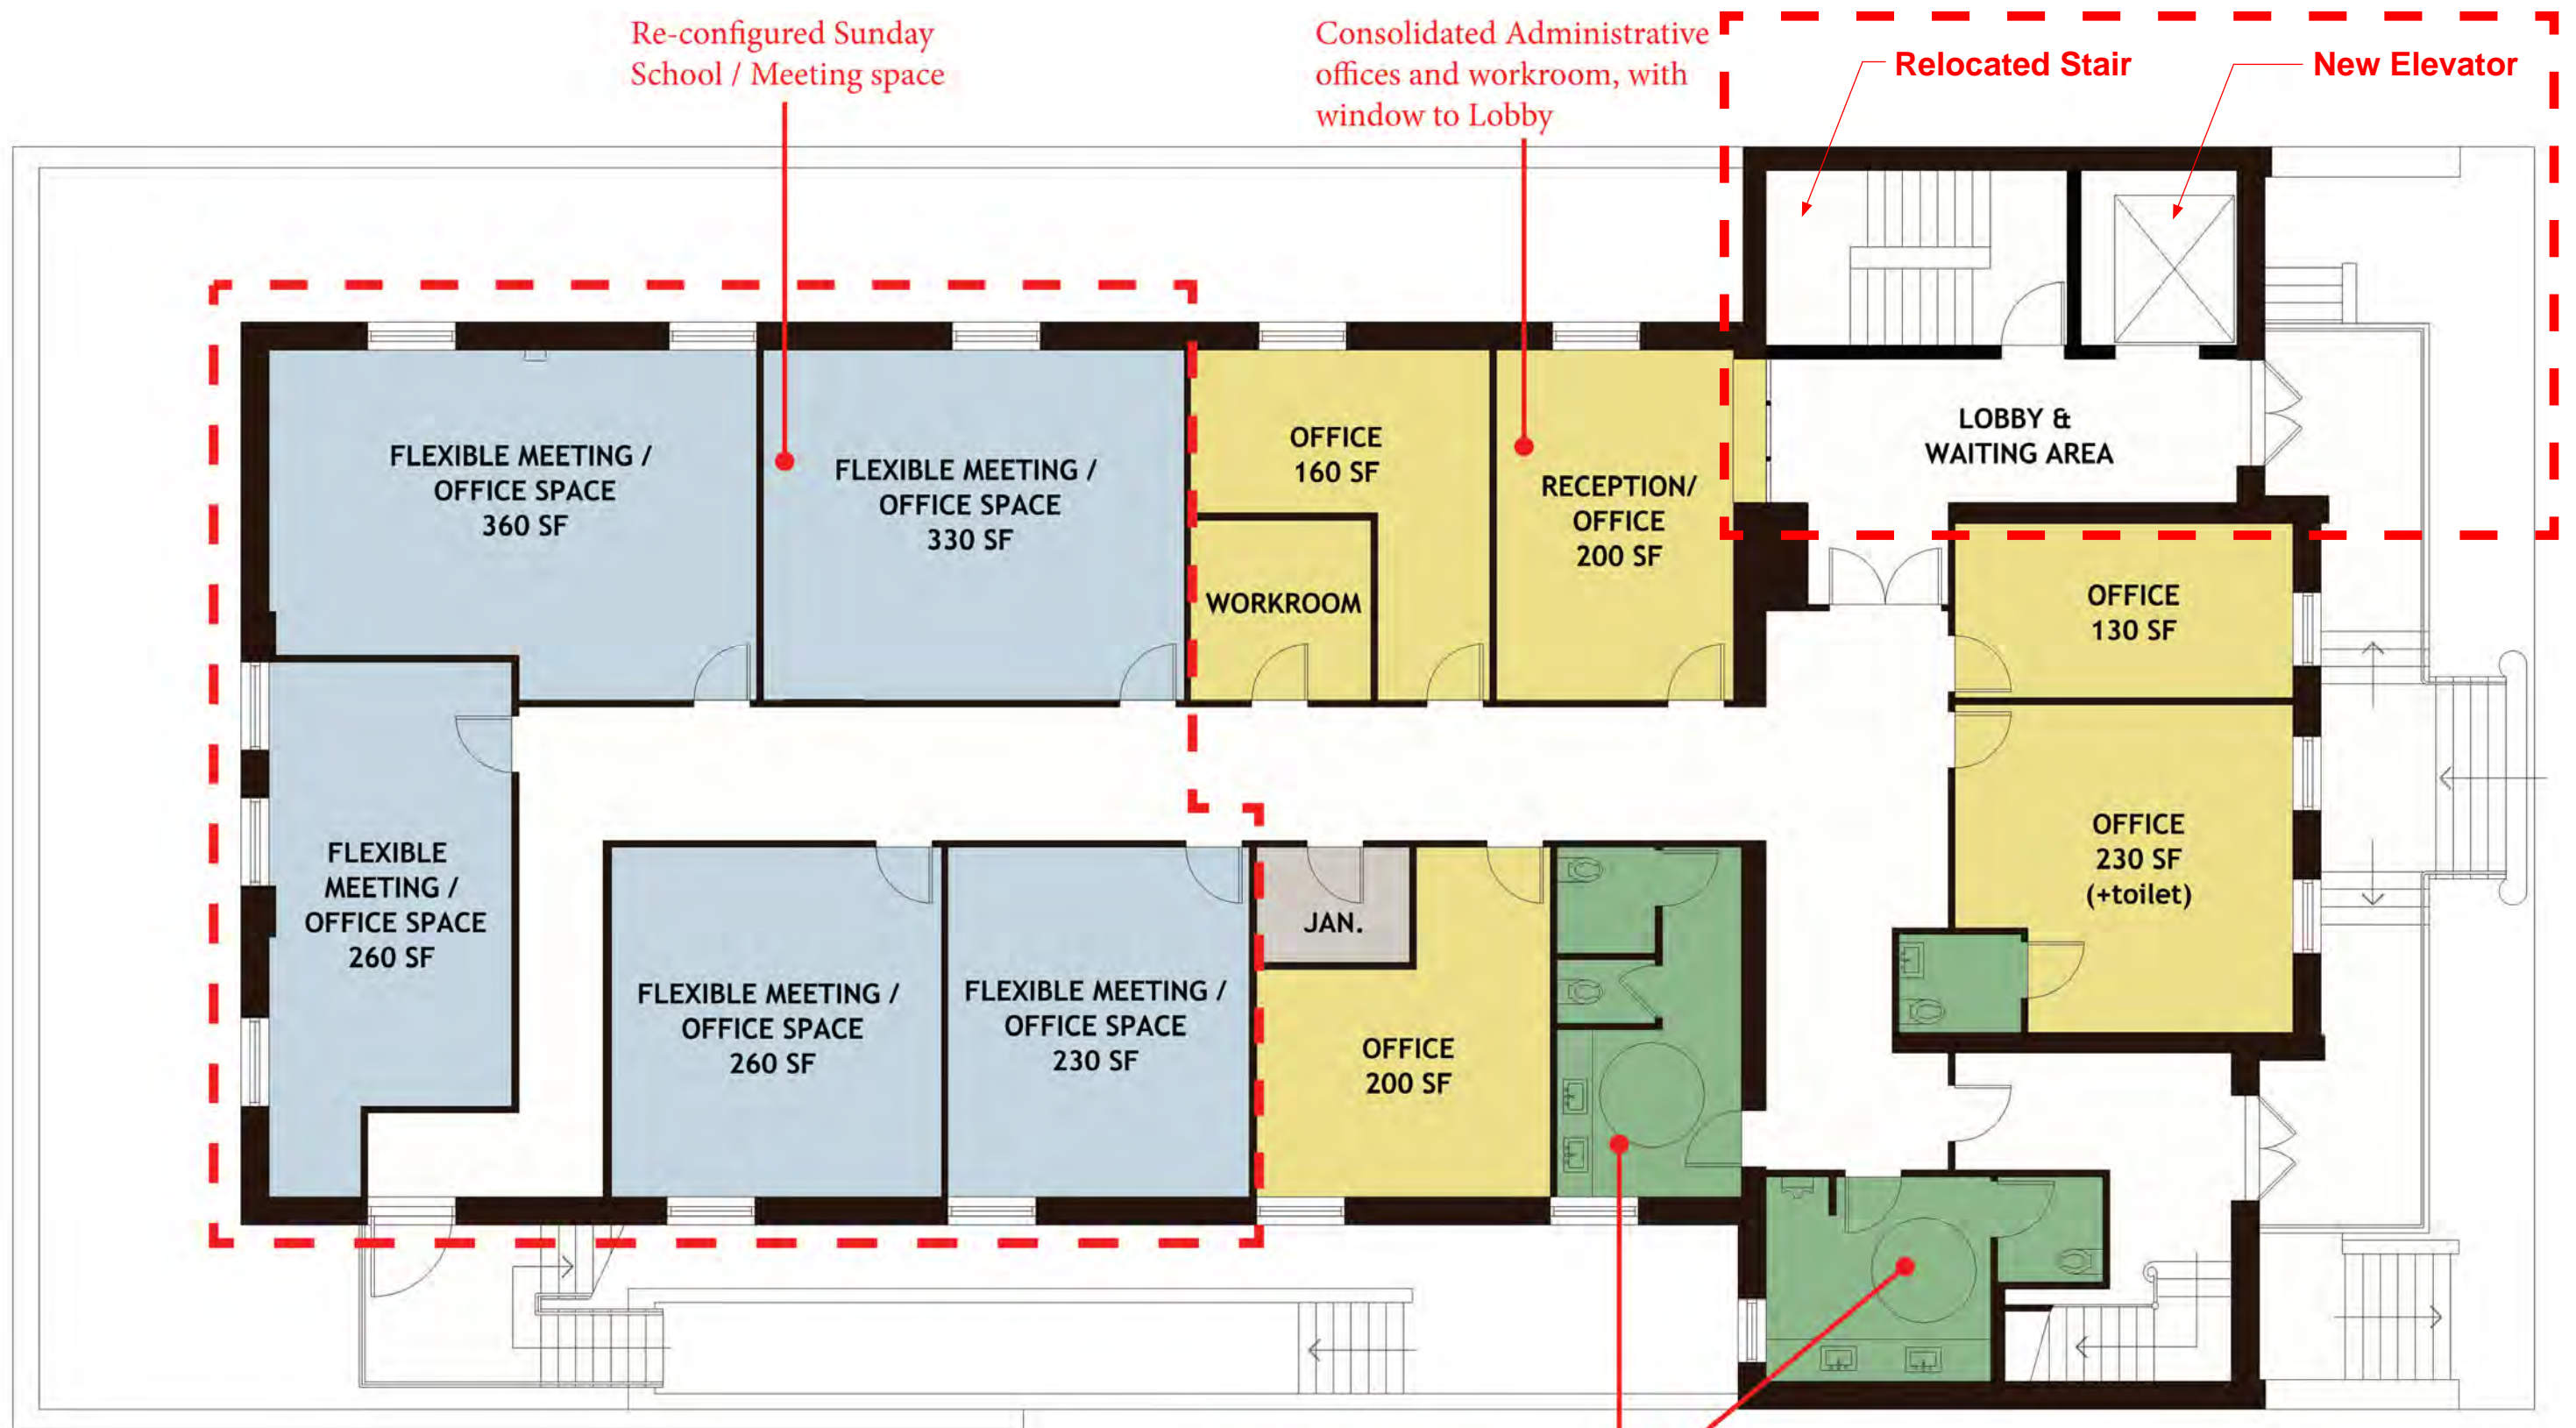


Remove existing, elevated stage area to provide storage space

Relocate double-height multi-purpose room


Relocated Stair



New Elevator
(Fixed Interior Shutters at Window)

New lobby/meeting space and ADA Men's and Women's toilet rooms in location of existing kitchen


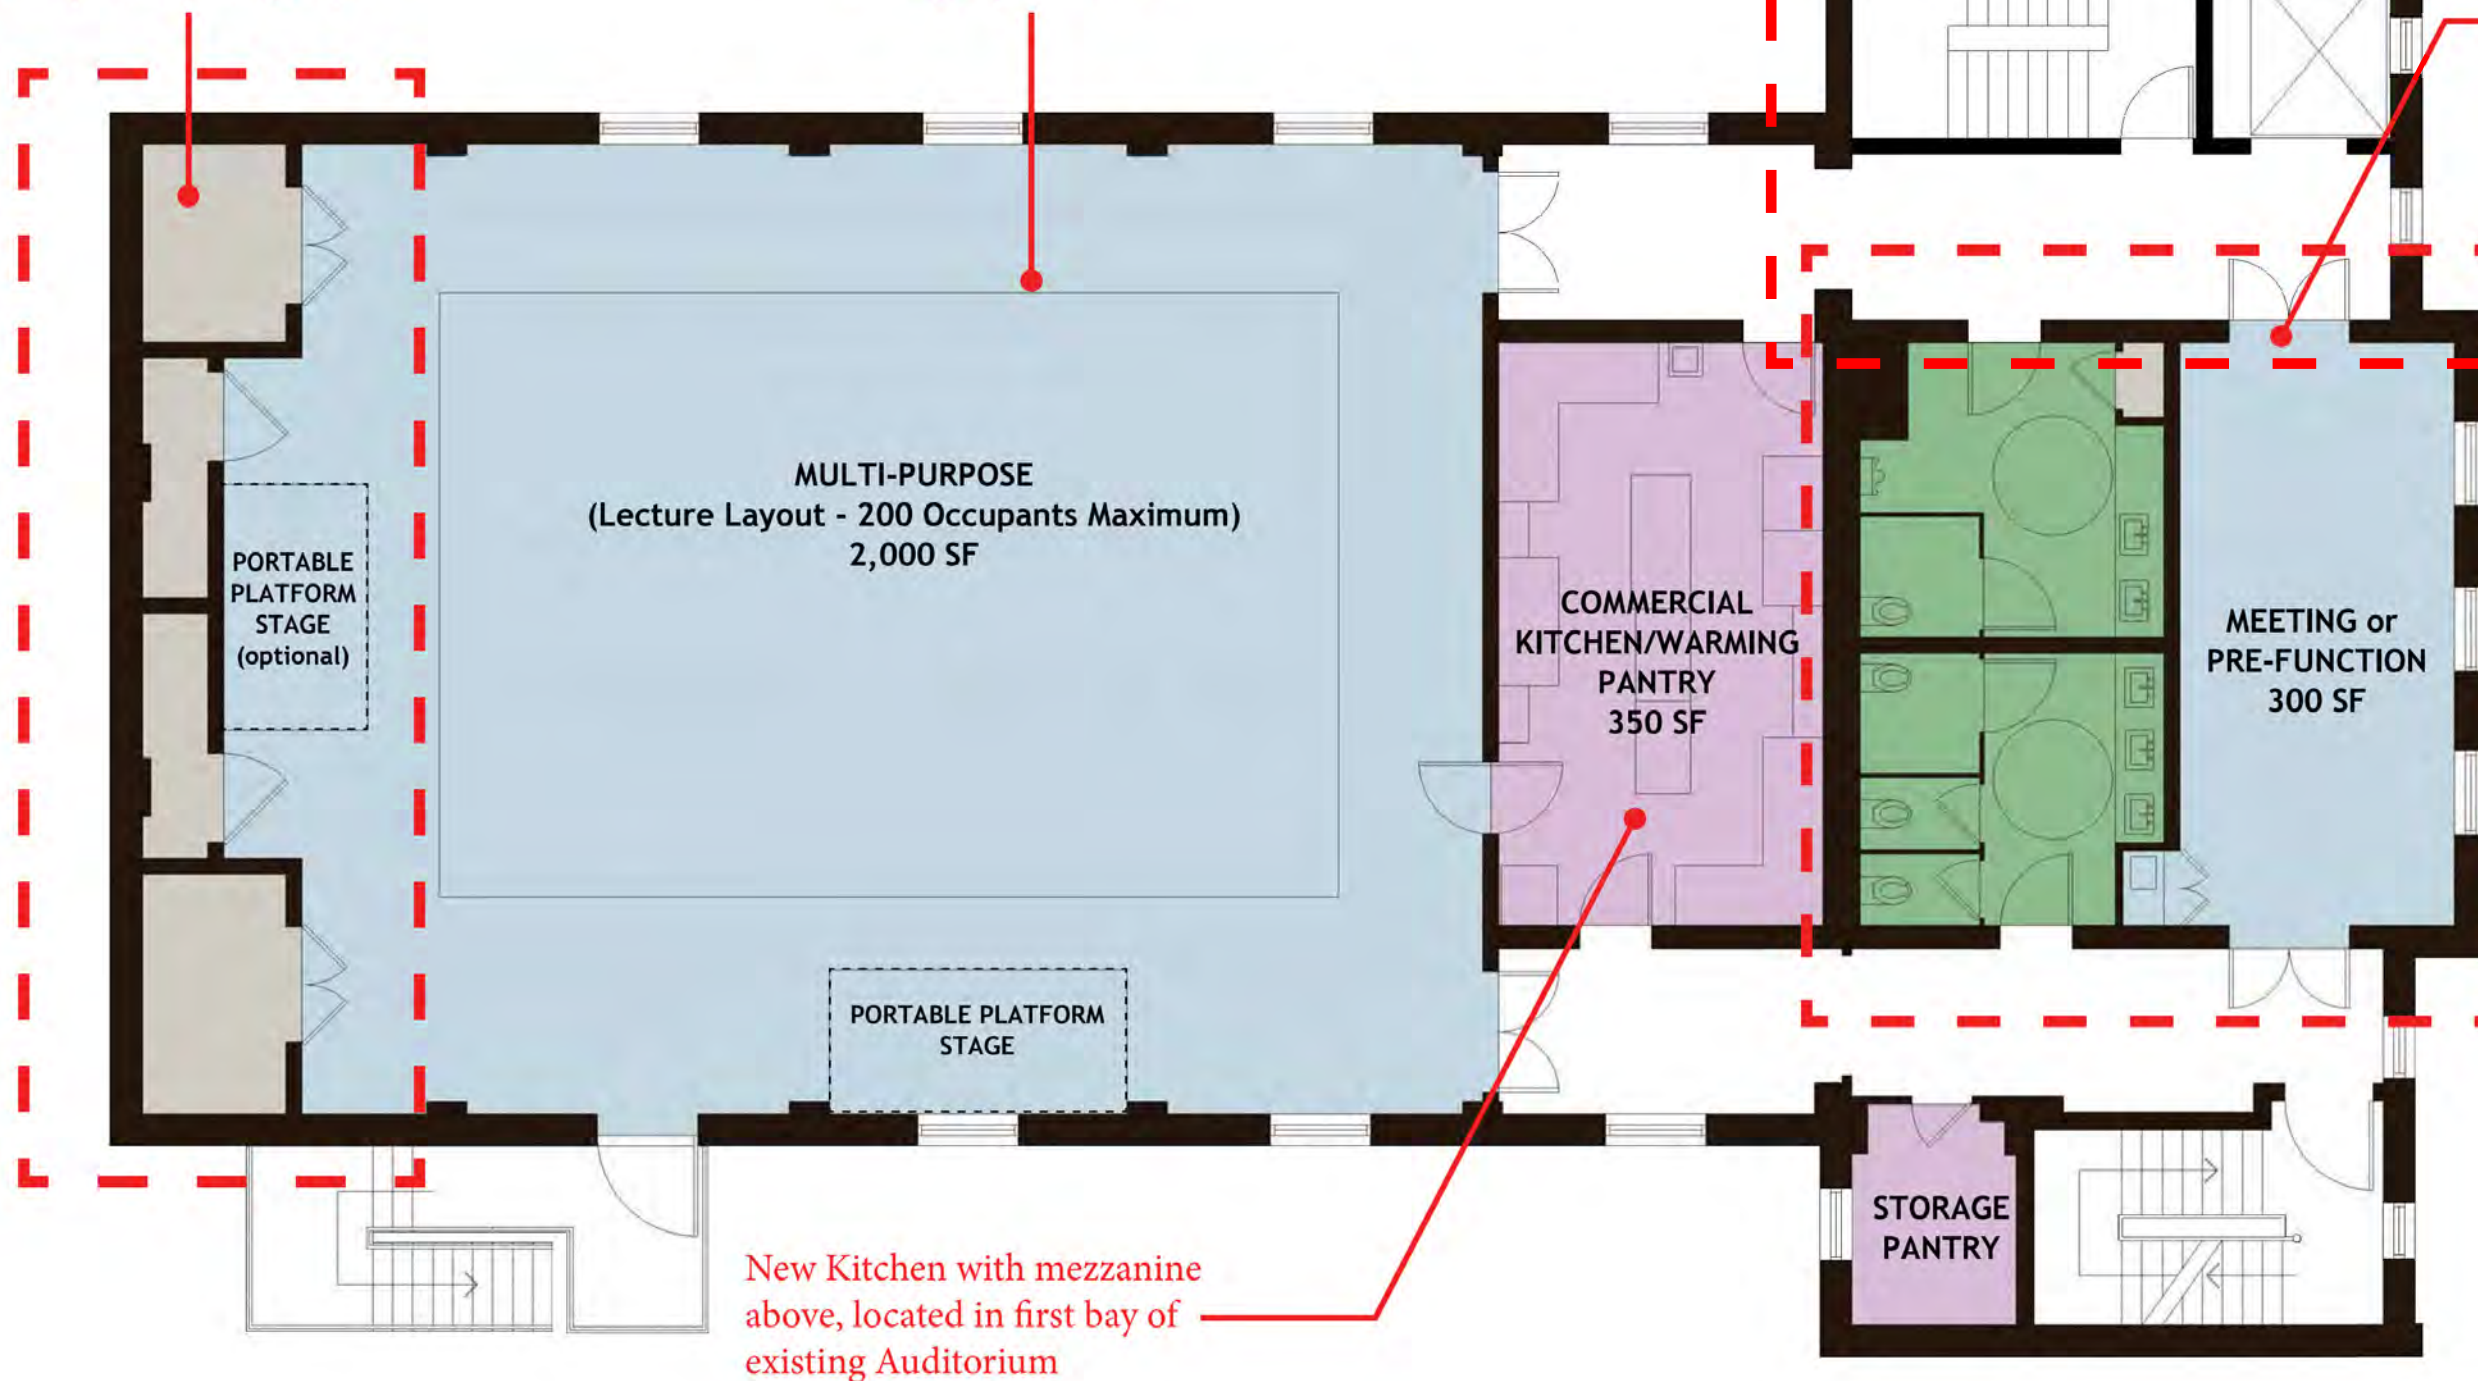


New Kitchen with mezzanine above, located in first bay of existing Auditorium

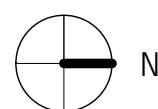


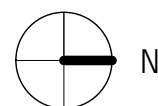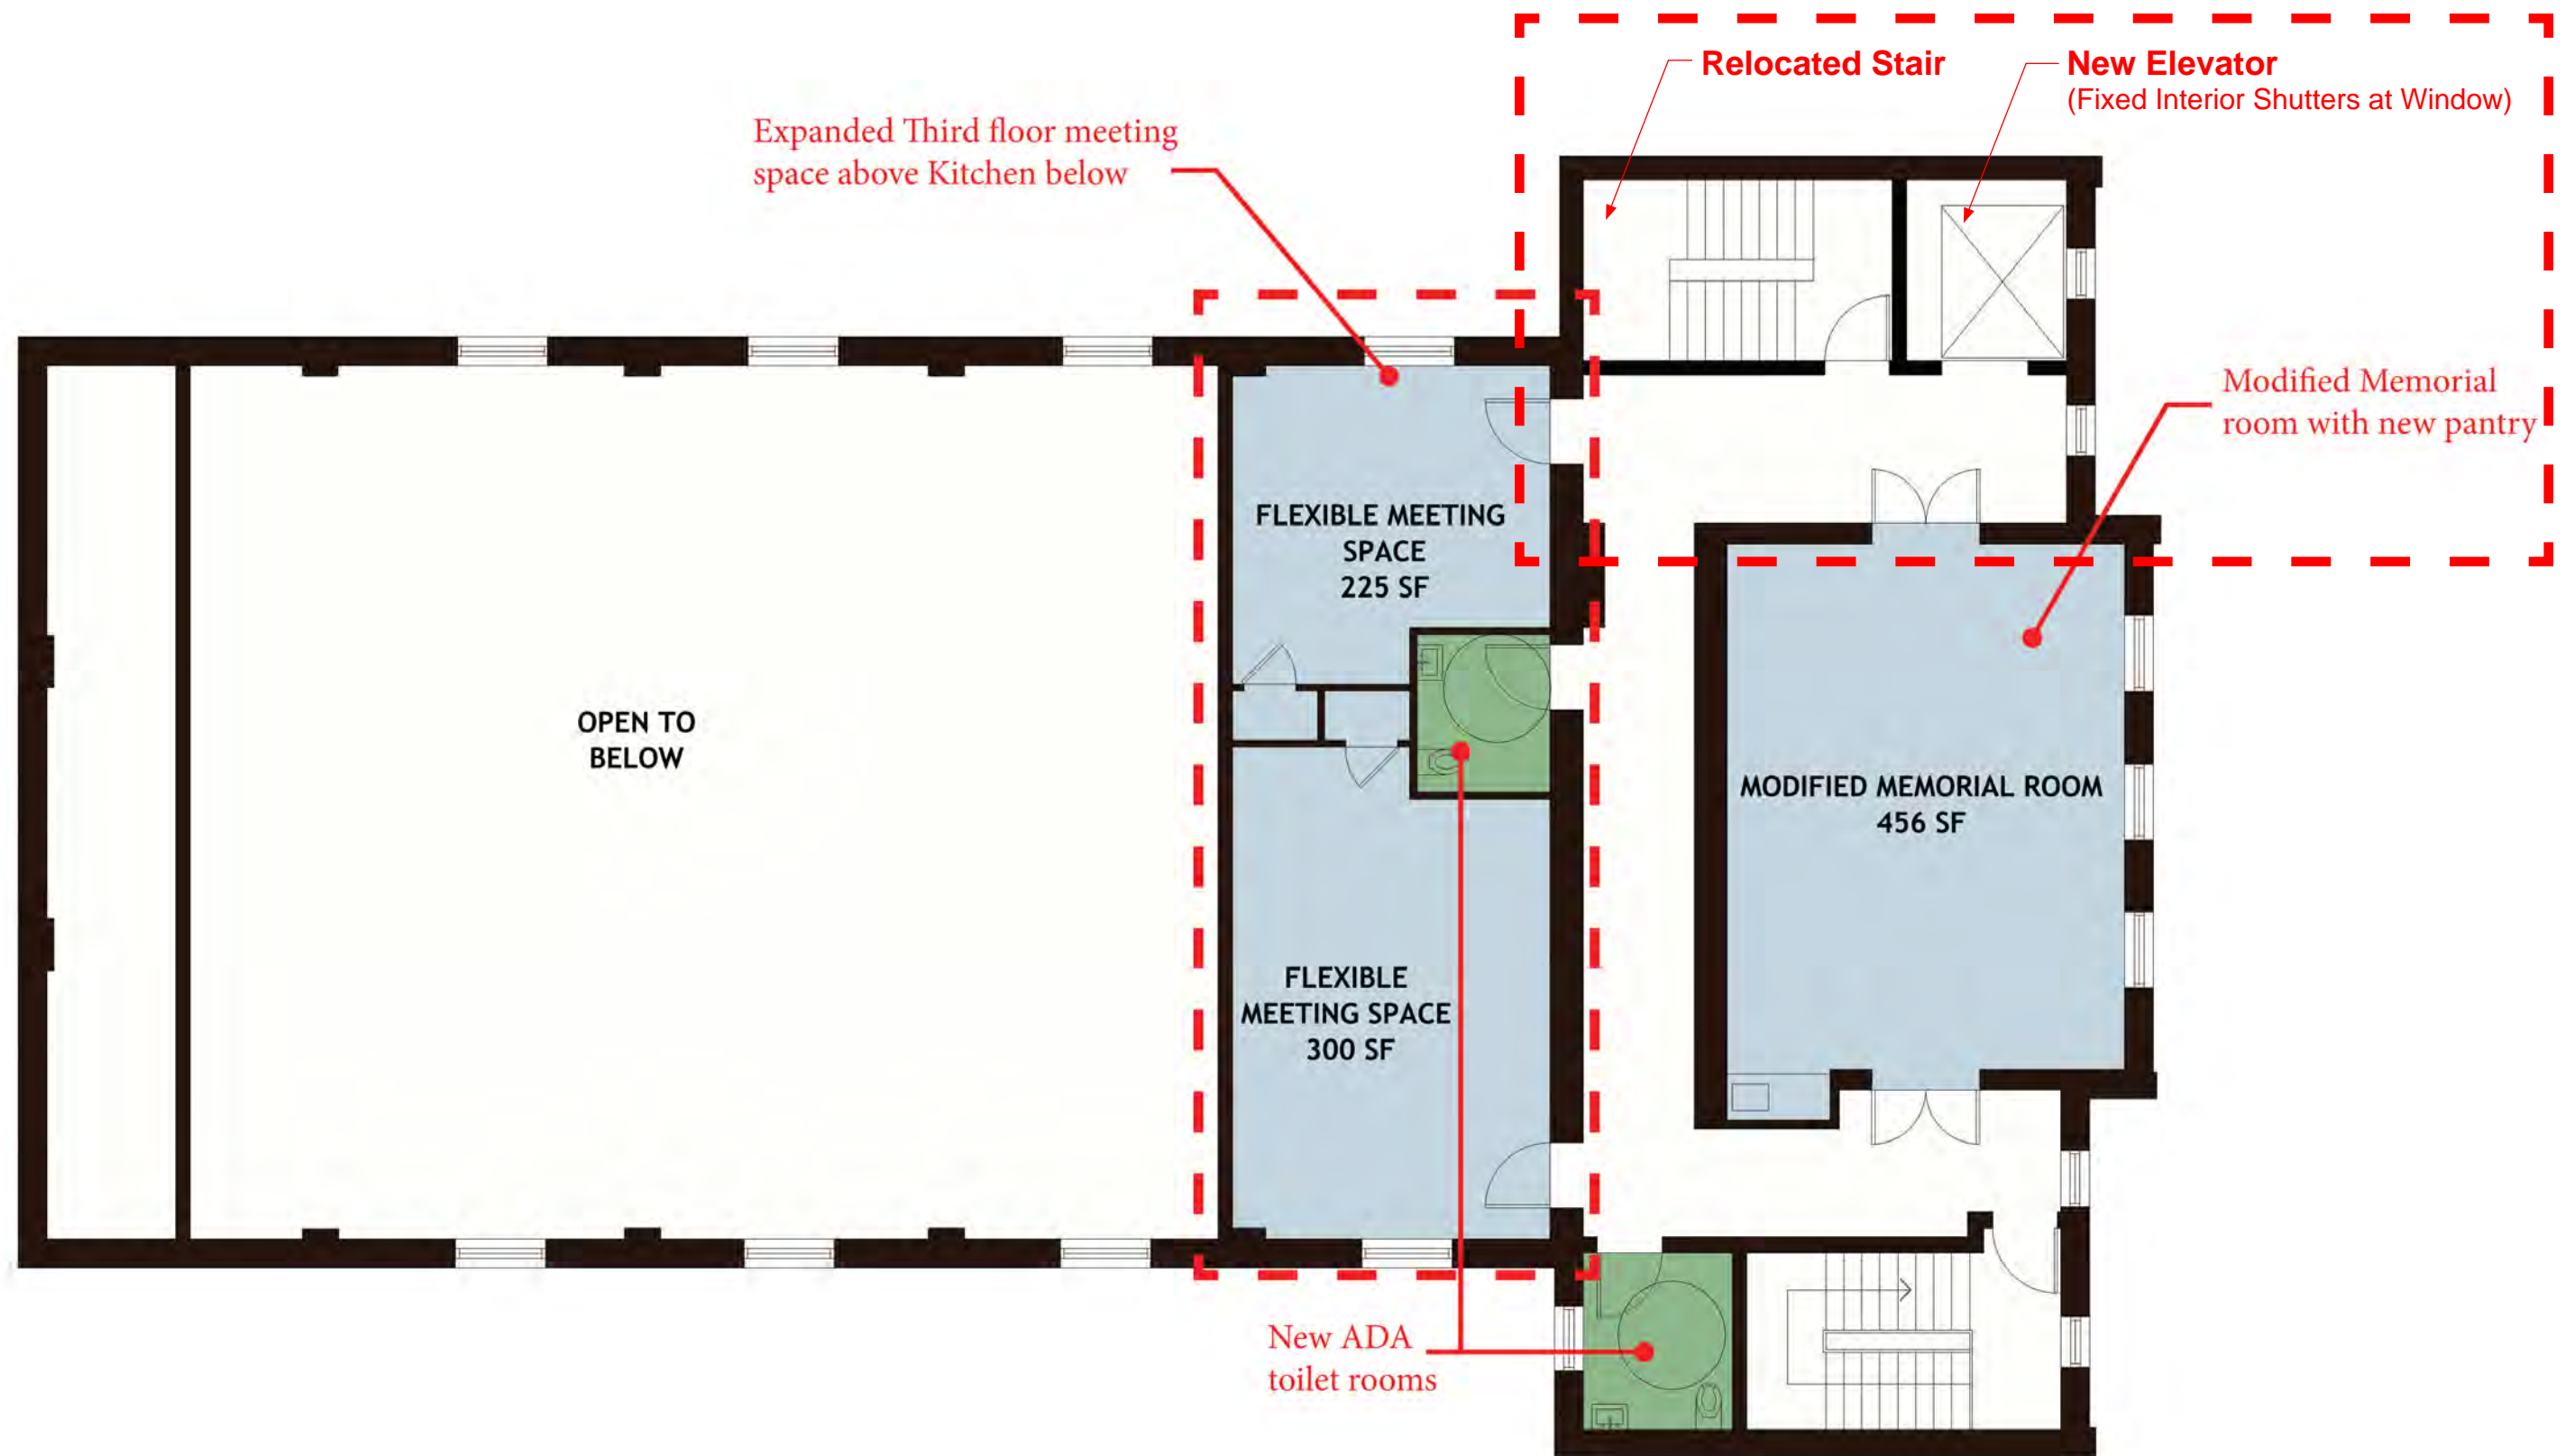


SCALE: 1/8" = 1'-0"

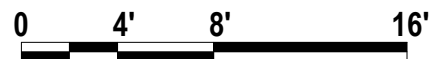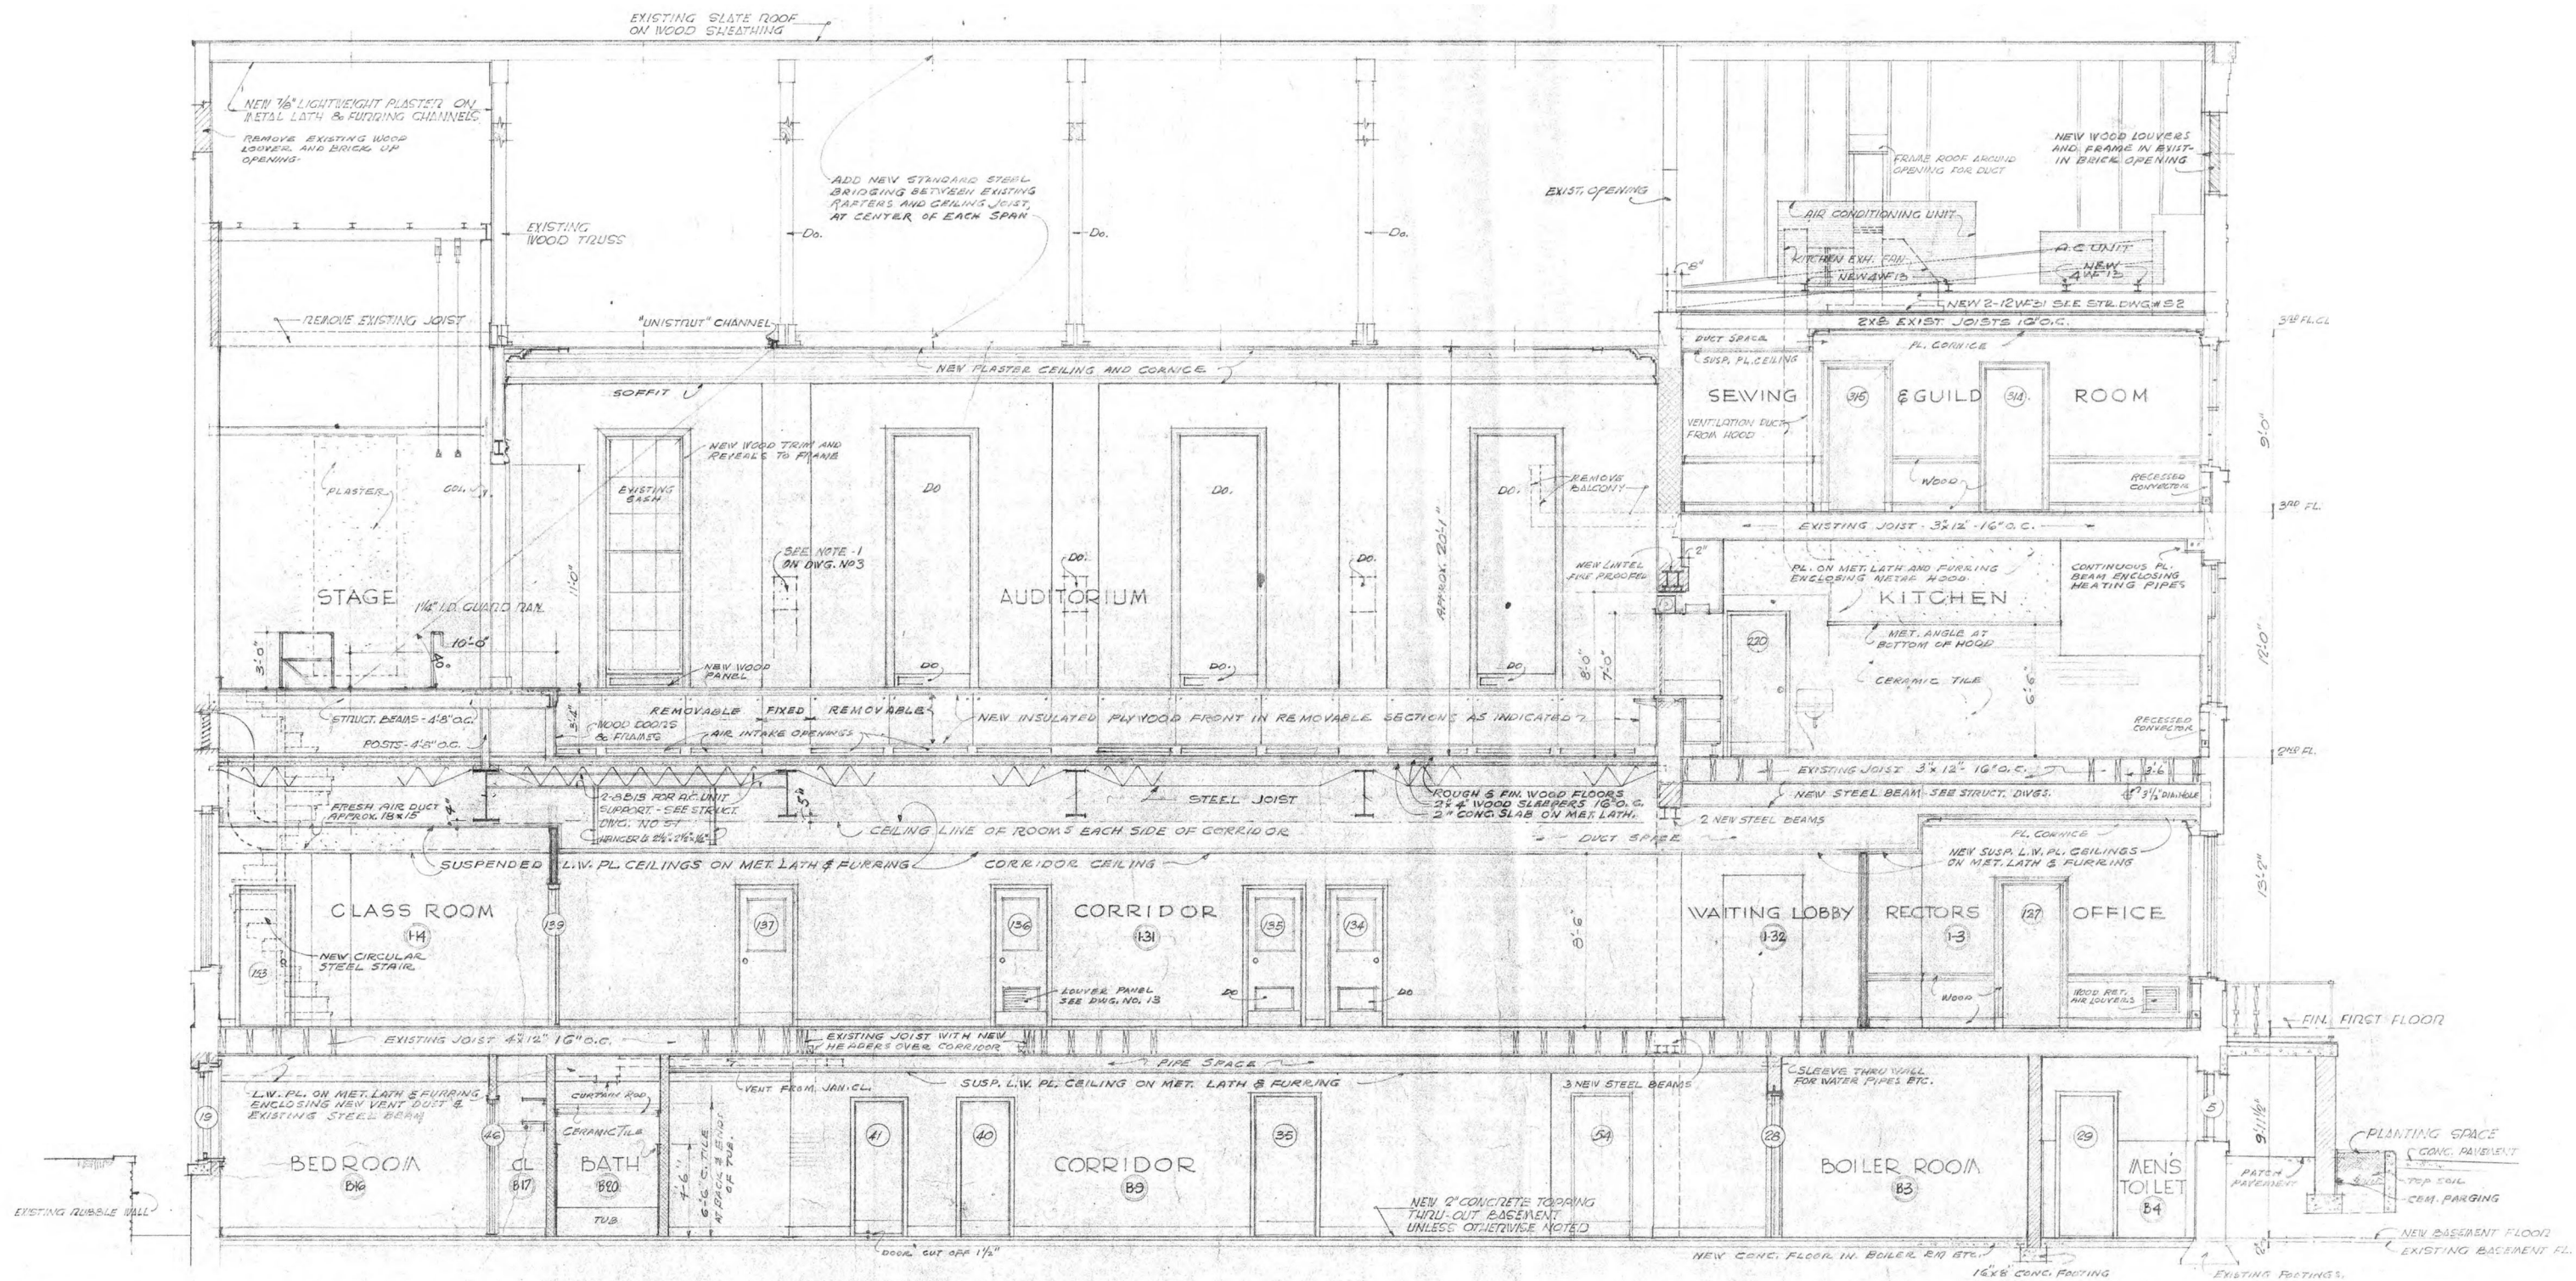

SCALE: 1/8" = 1'-0"

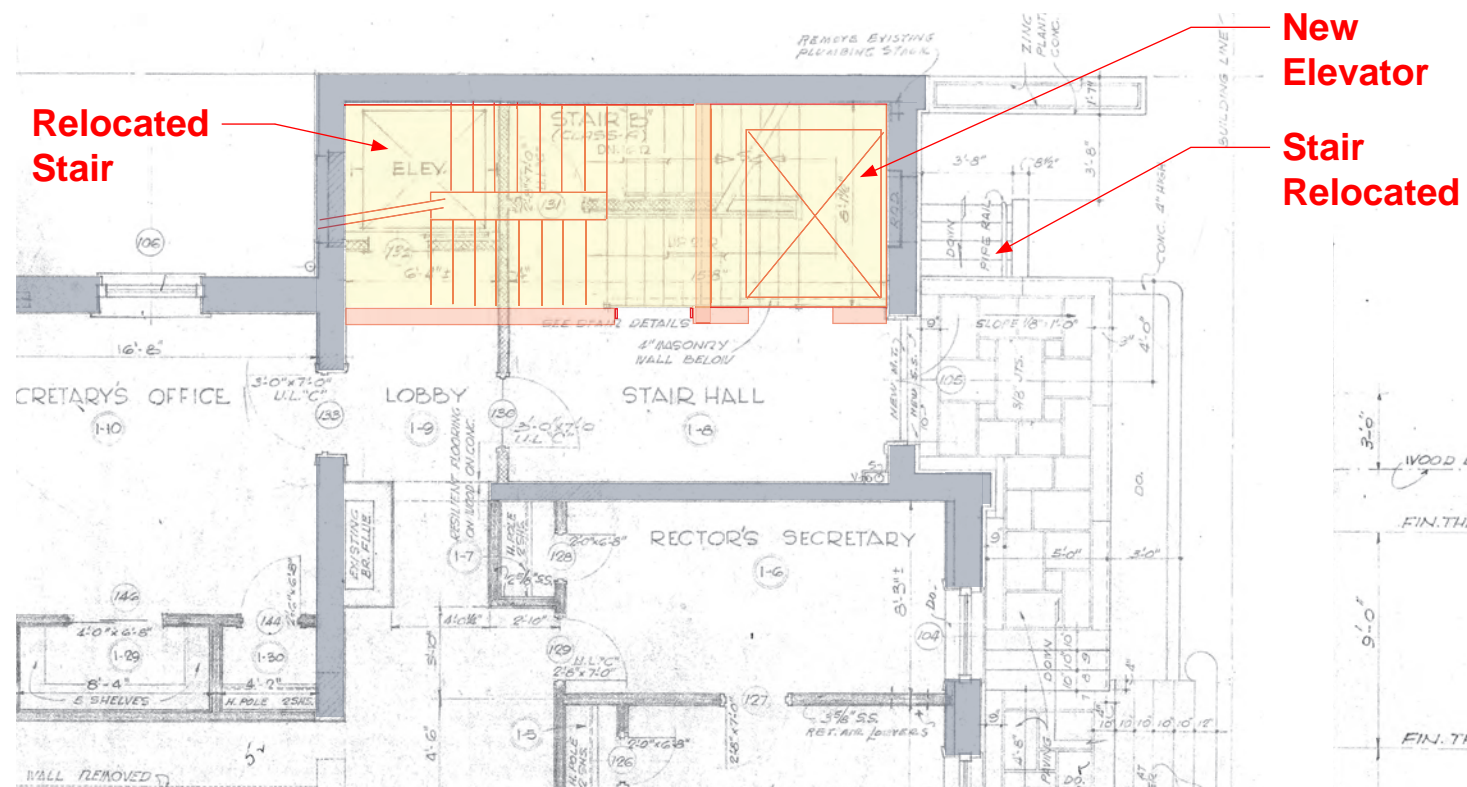

FIRST FLOOR PLAN - PROPOSED

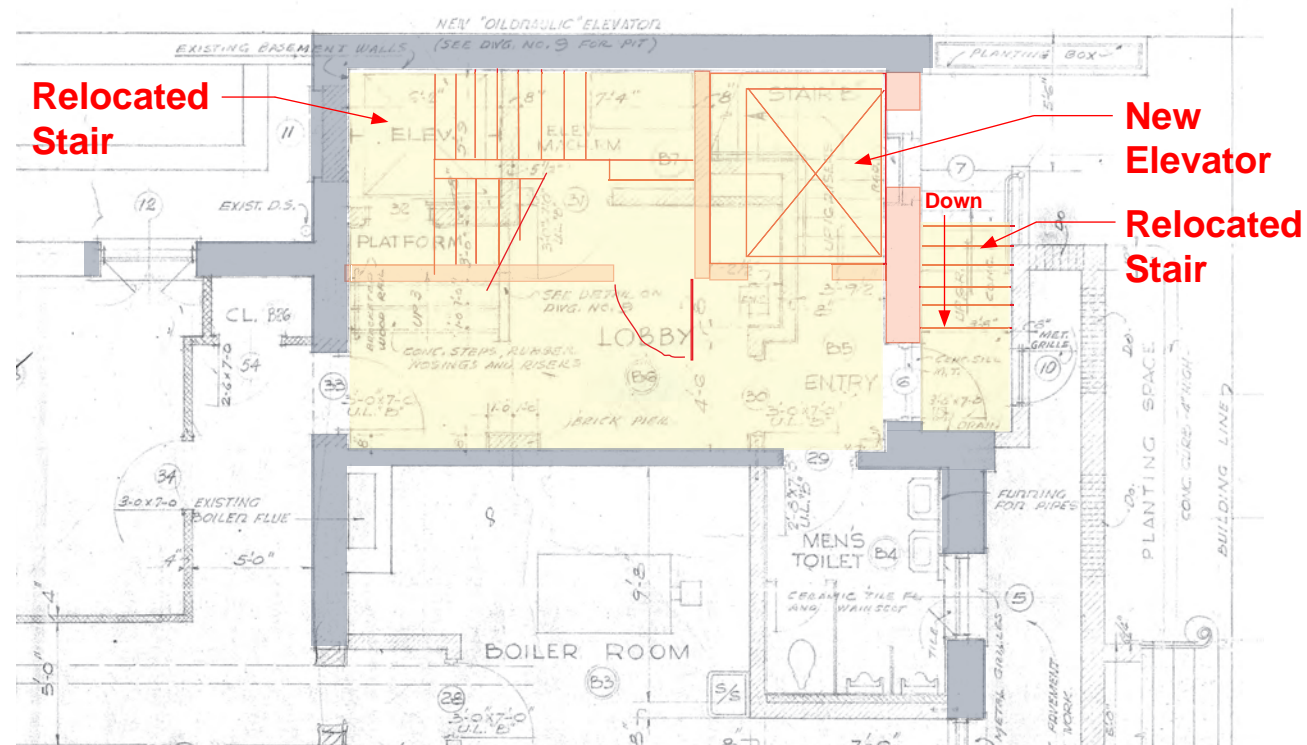

BASEMENT FLOOR PLAN - PROPOSED



NORTH ELEVATION - PROPOSED









EXISTING



PROPOSED

New Elevator
Door at Grade

Area to be
Demolished