

DC Office

Commission of Fine Arts Information Presentation


6/4/2026



Vicinity Map






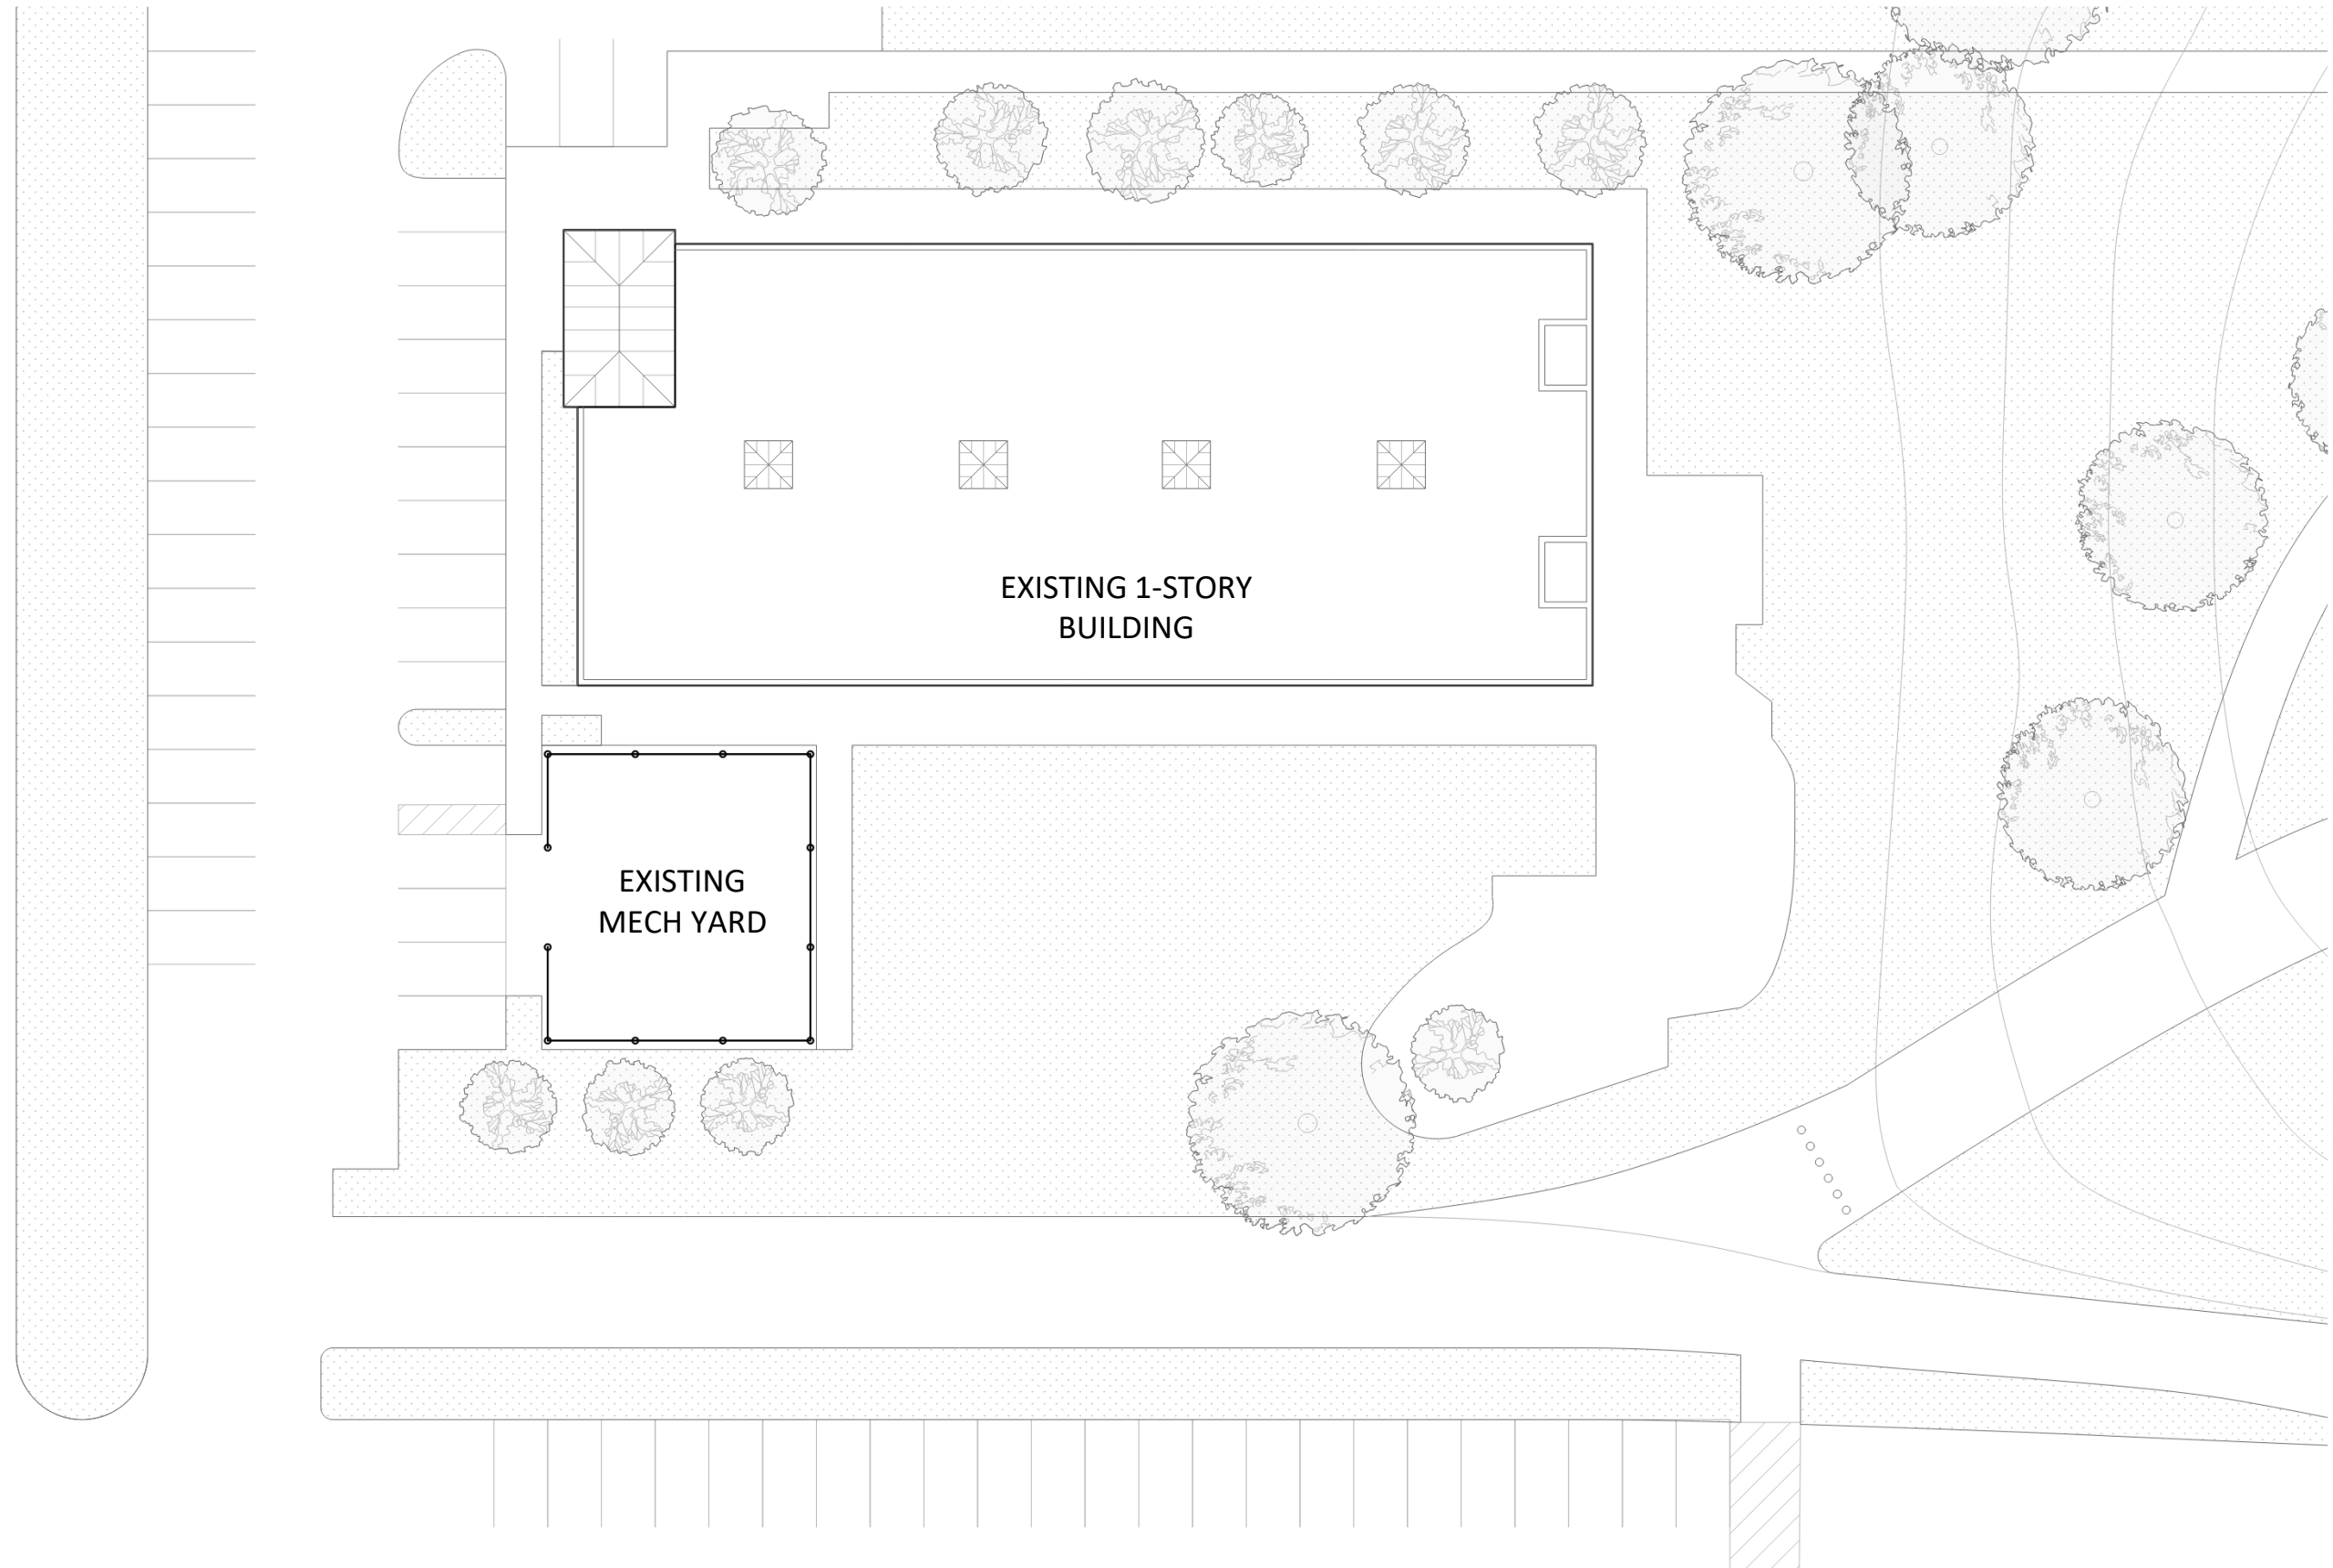



EXISTING 1-STORY
BUILDING

EXISTING
MECH YARD


Site Plan
Existing

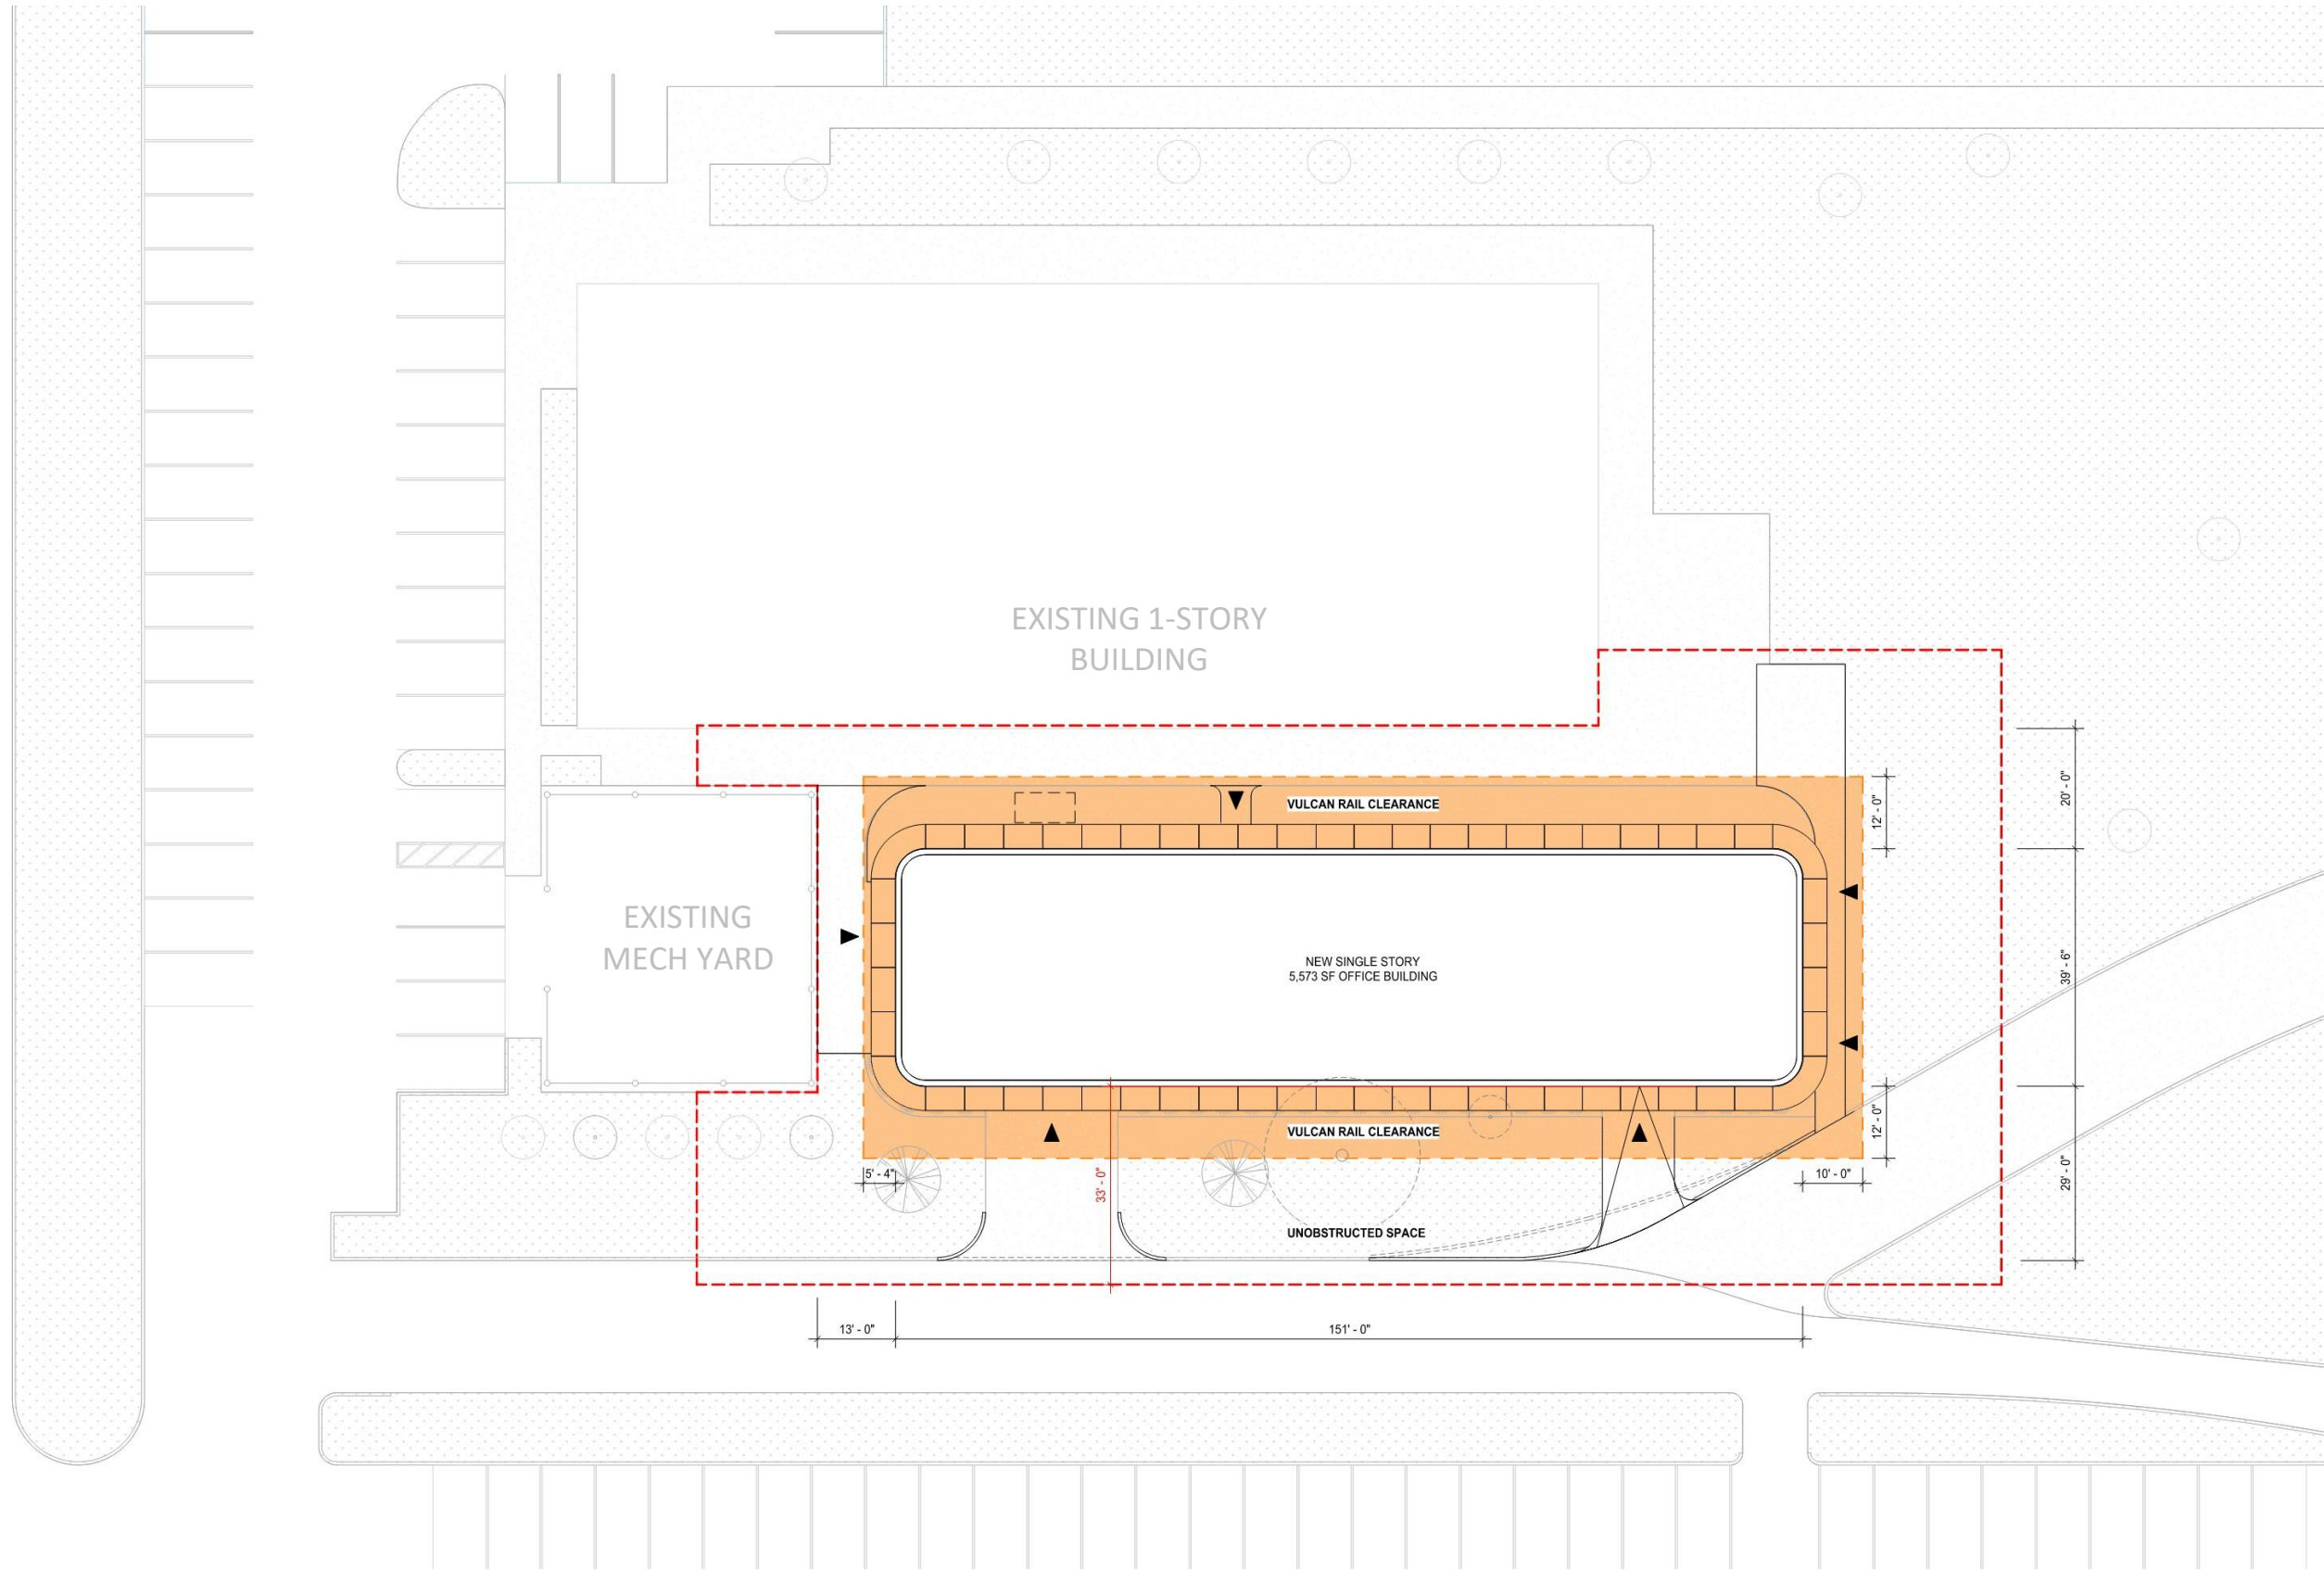

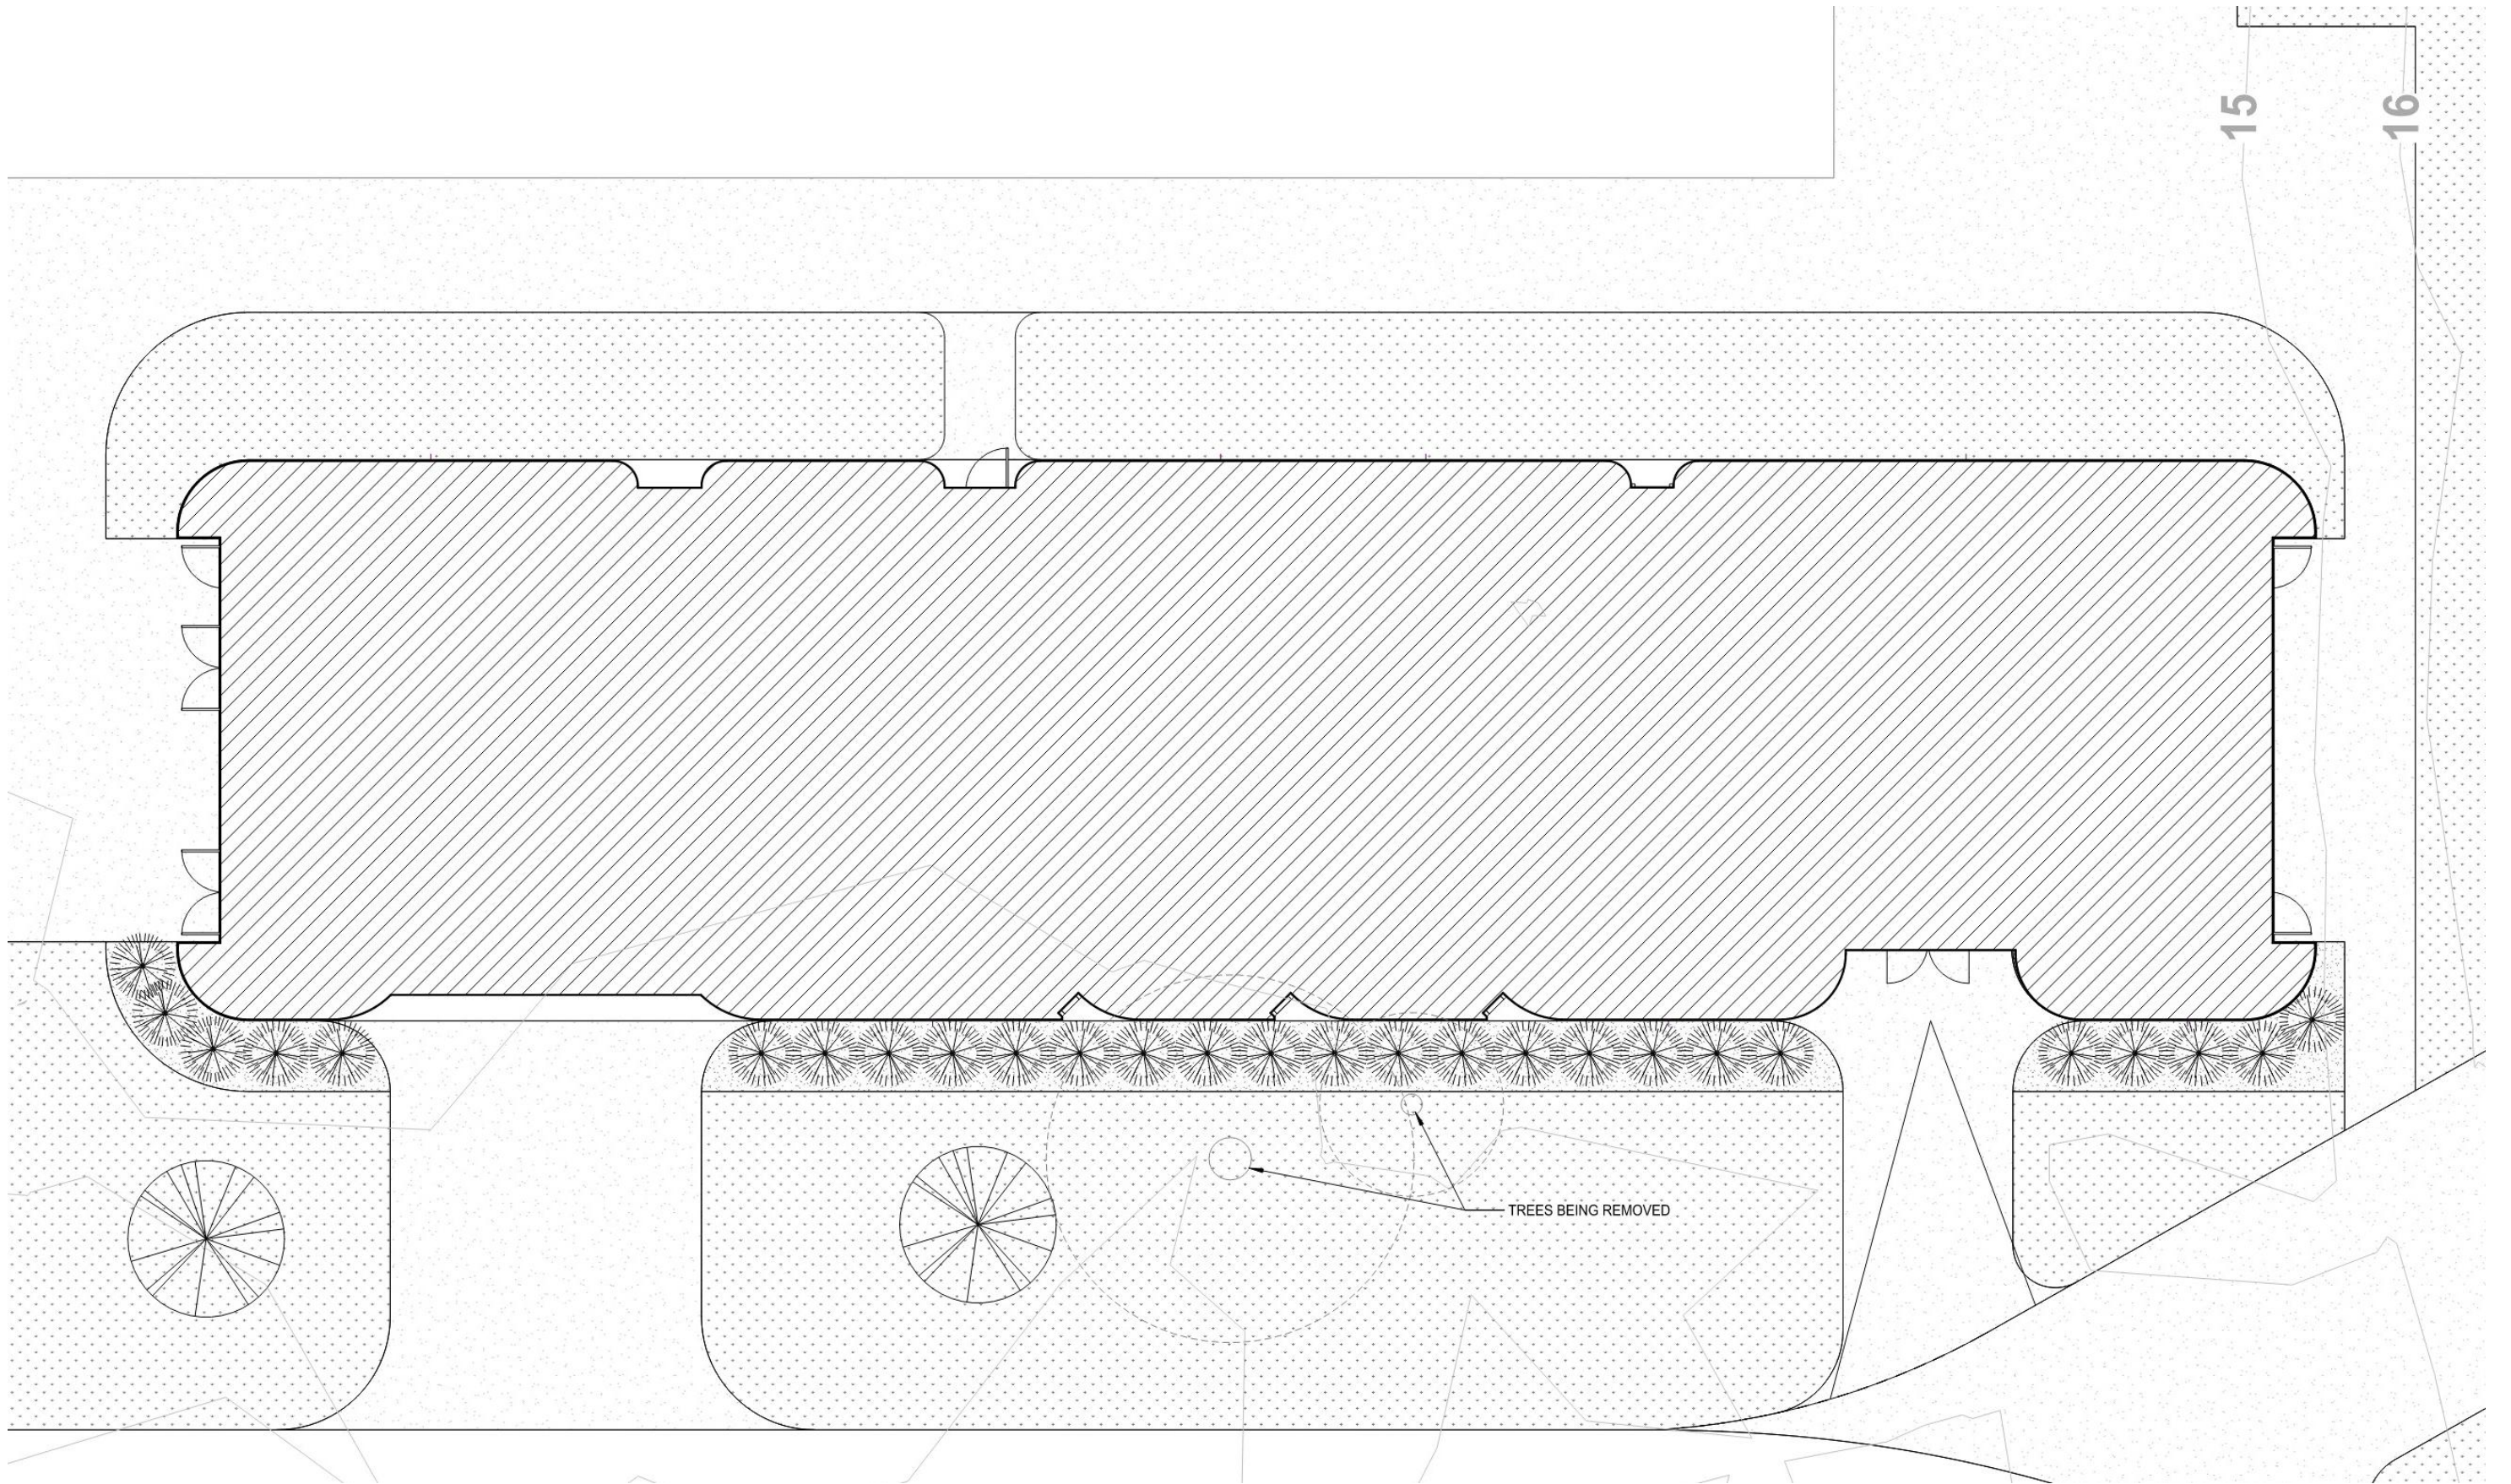


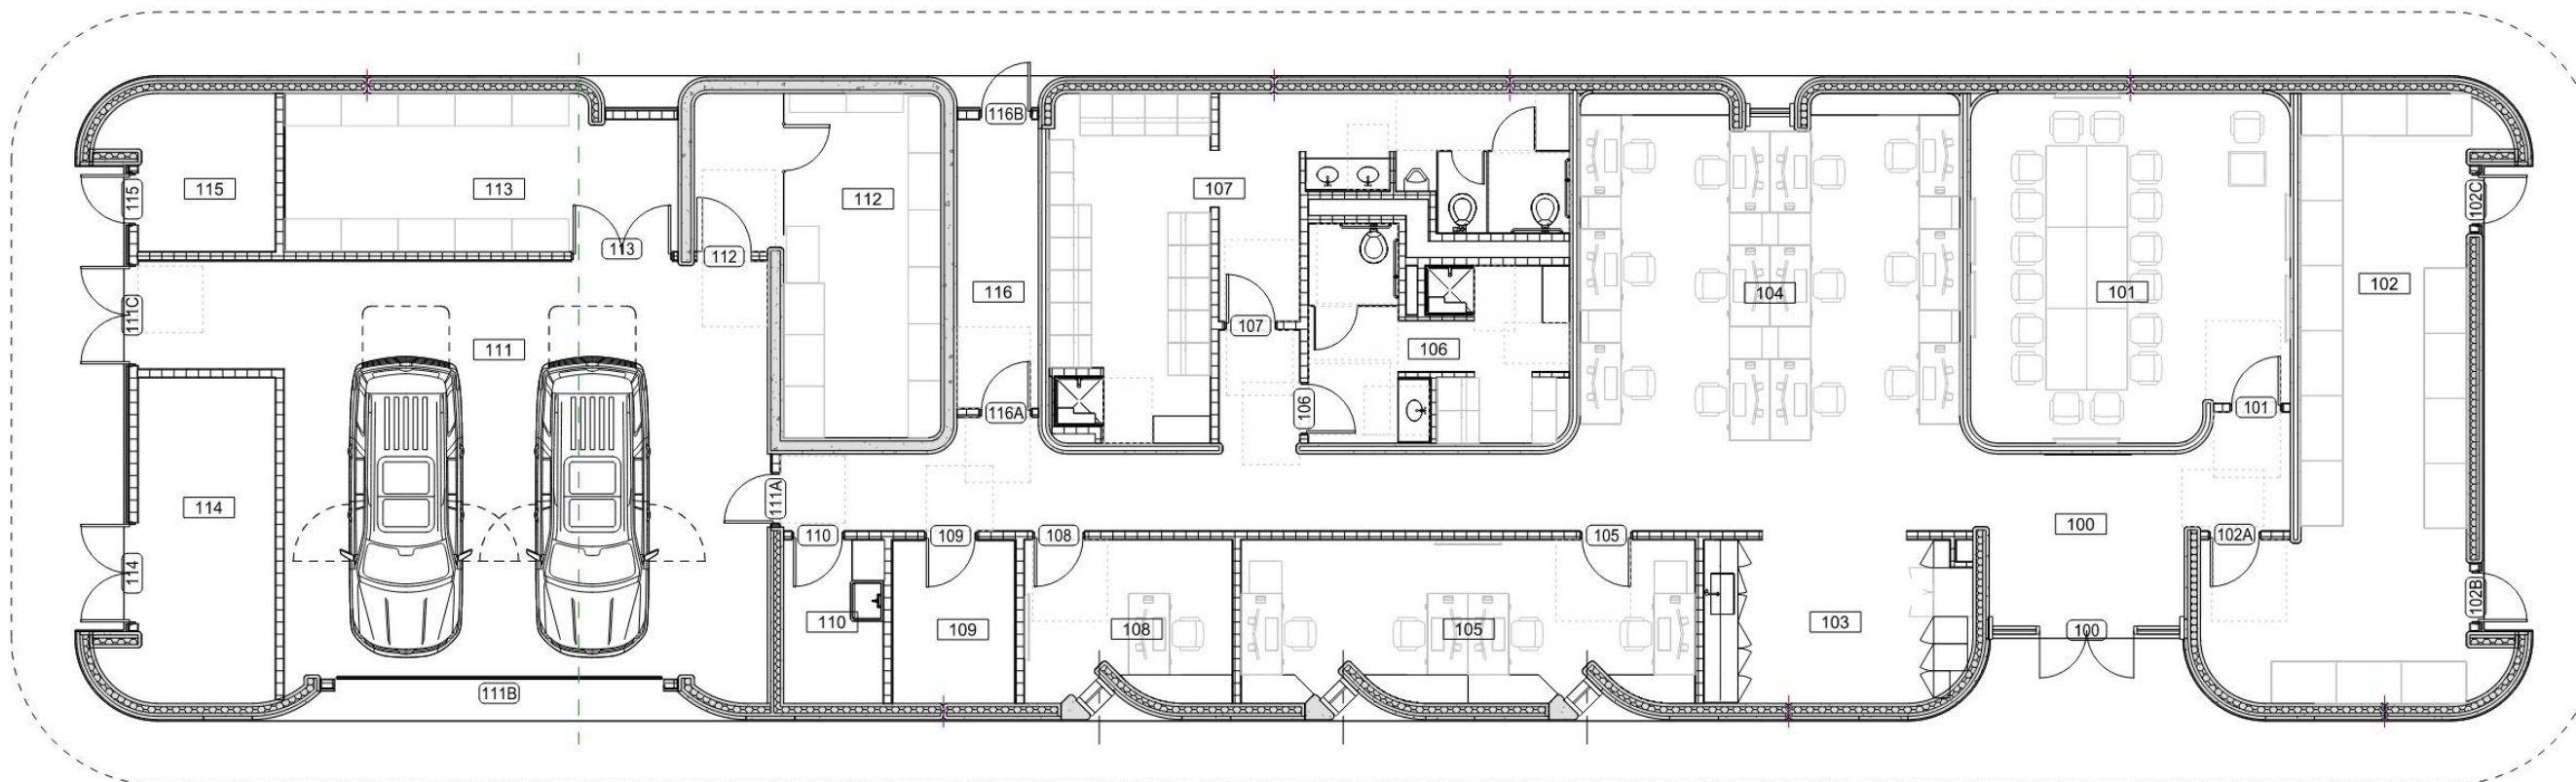


Floor Plan

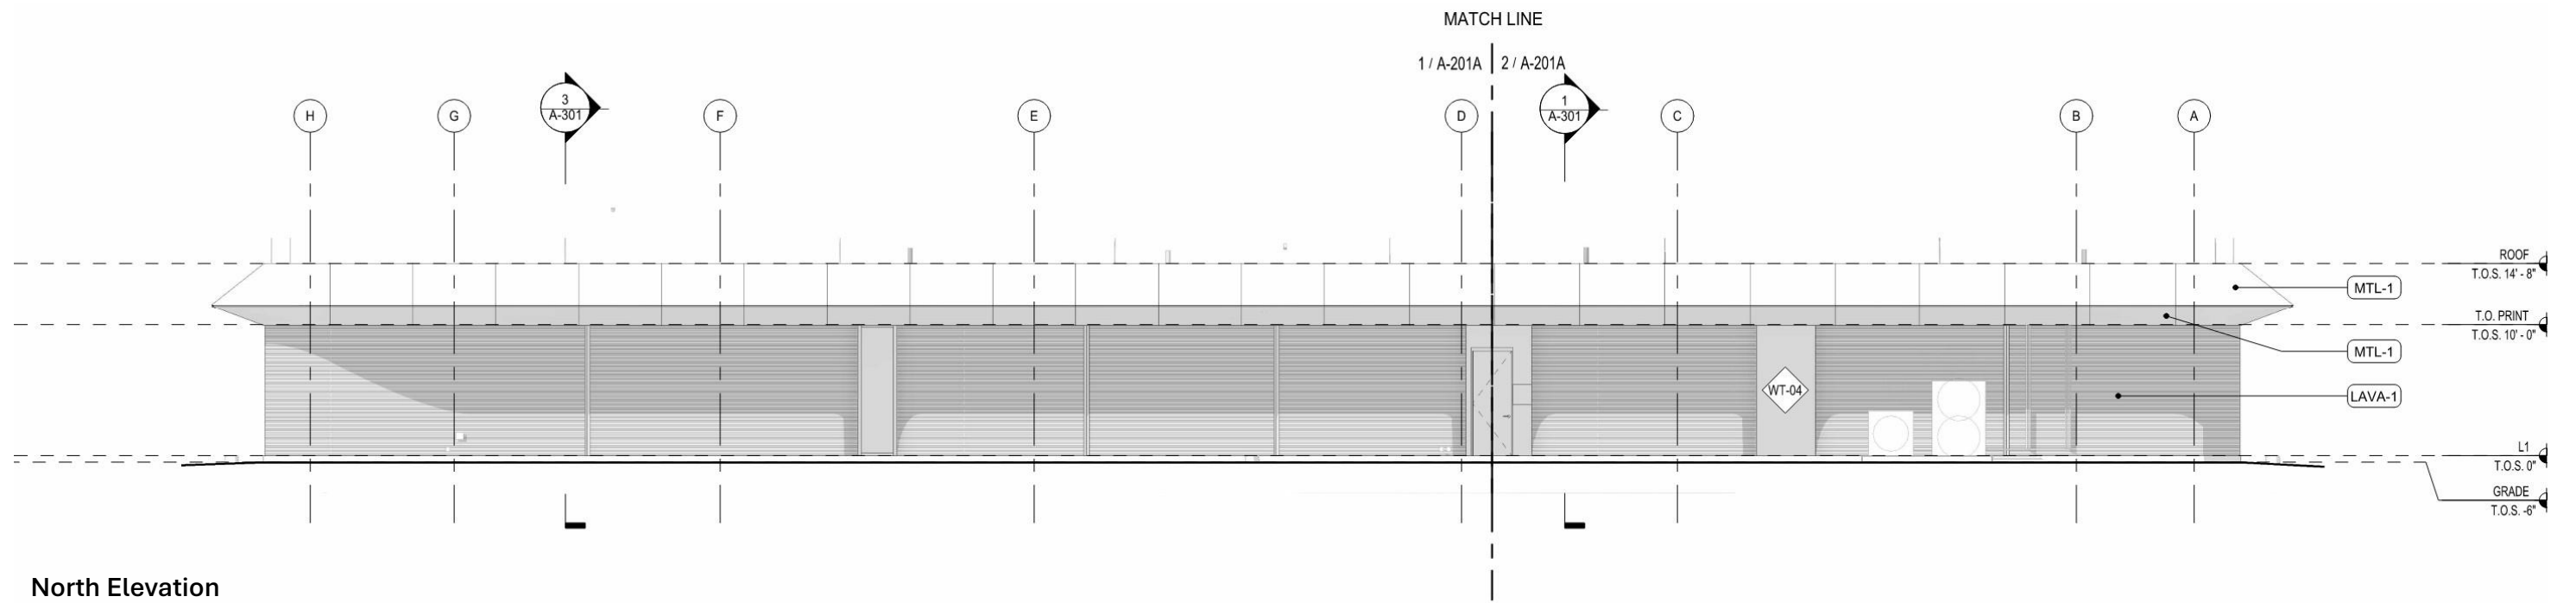


North Elevation

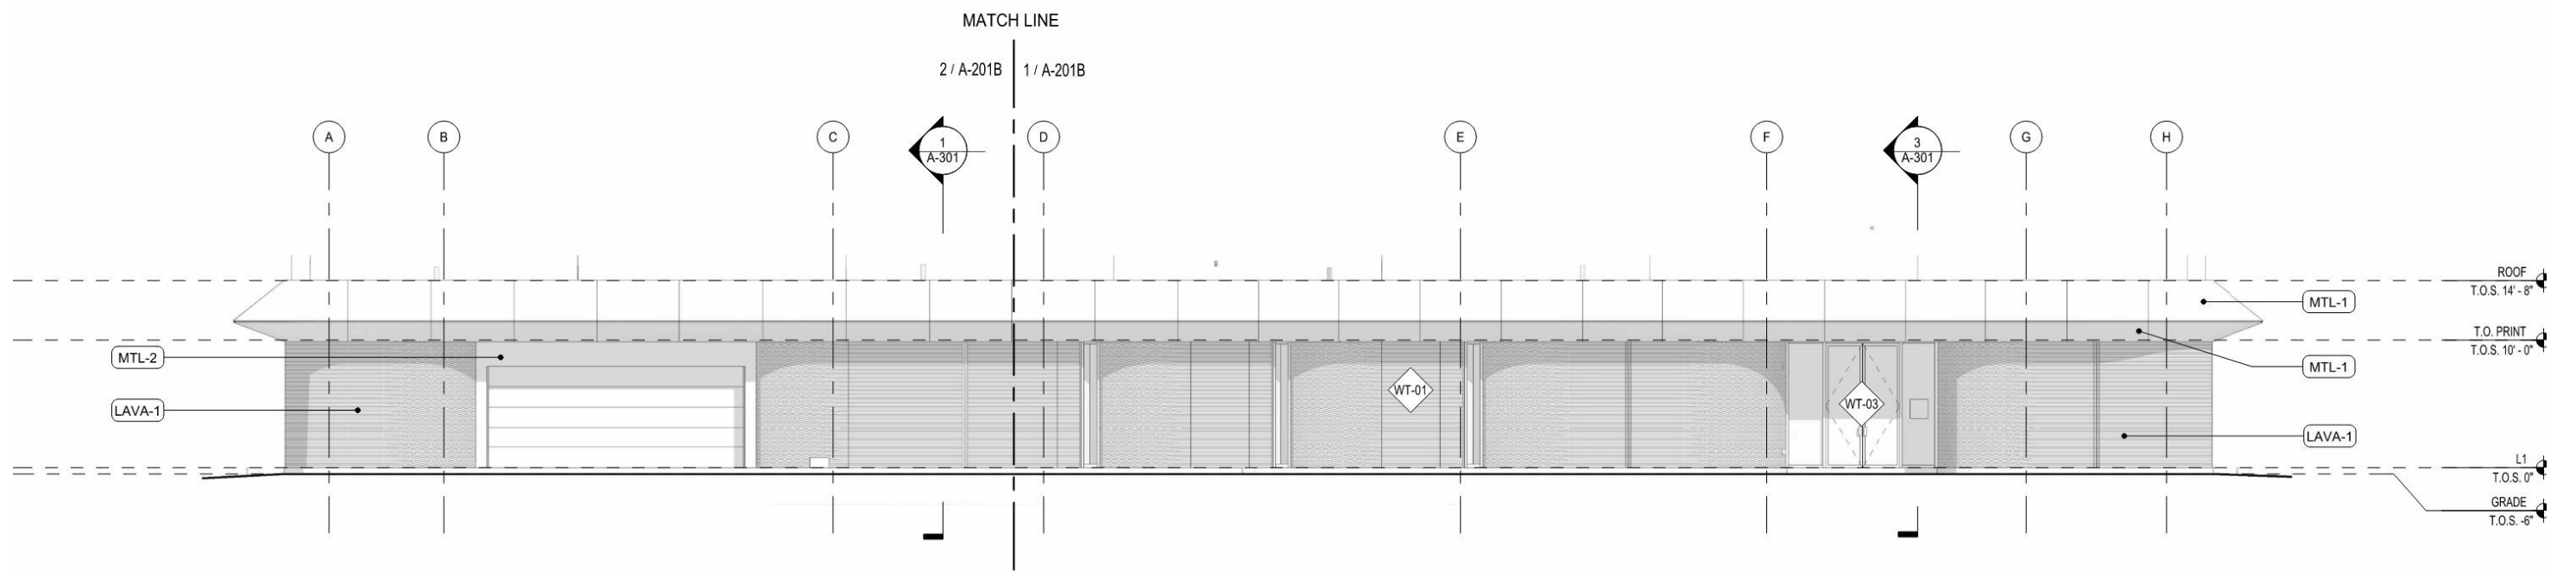

South Elevation

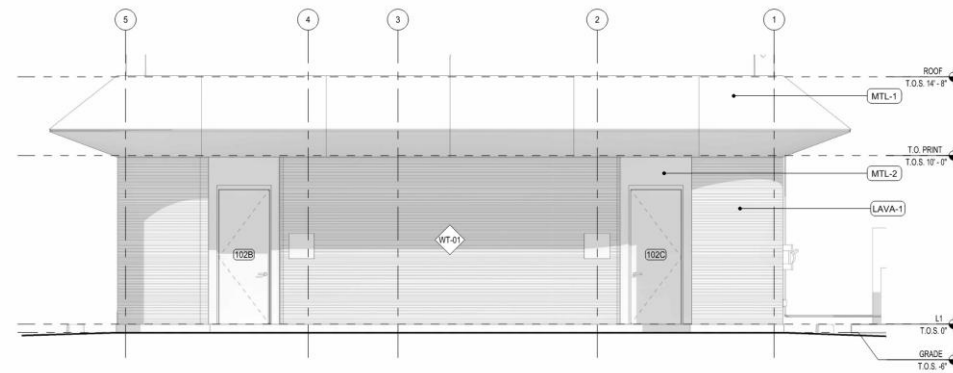


East Elevation

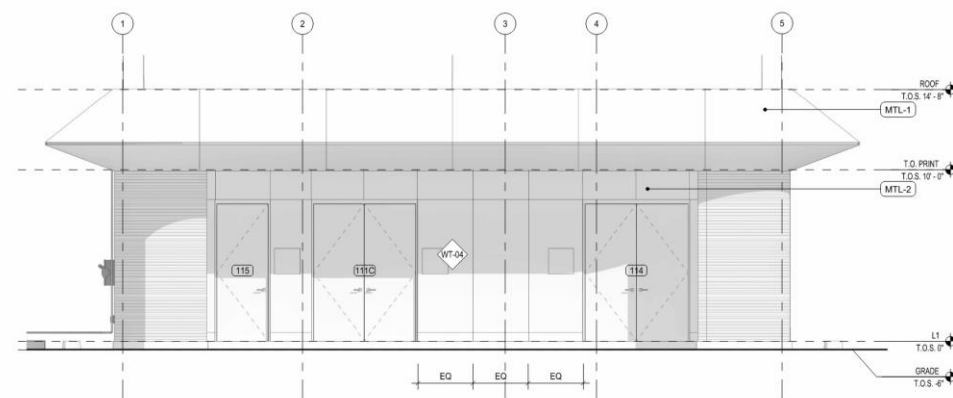


West Elevation

Building Elevations

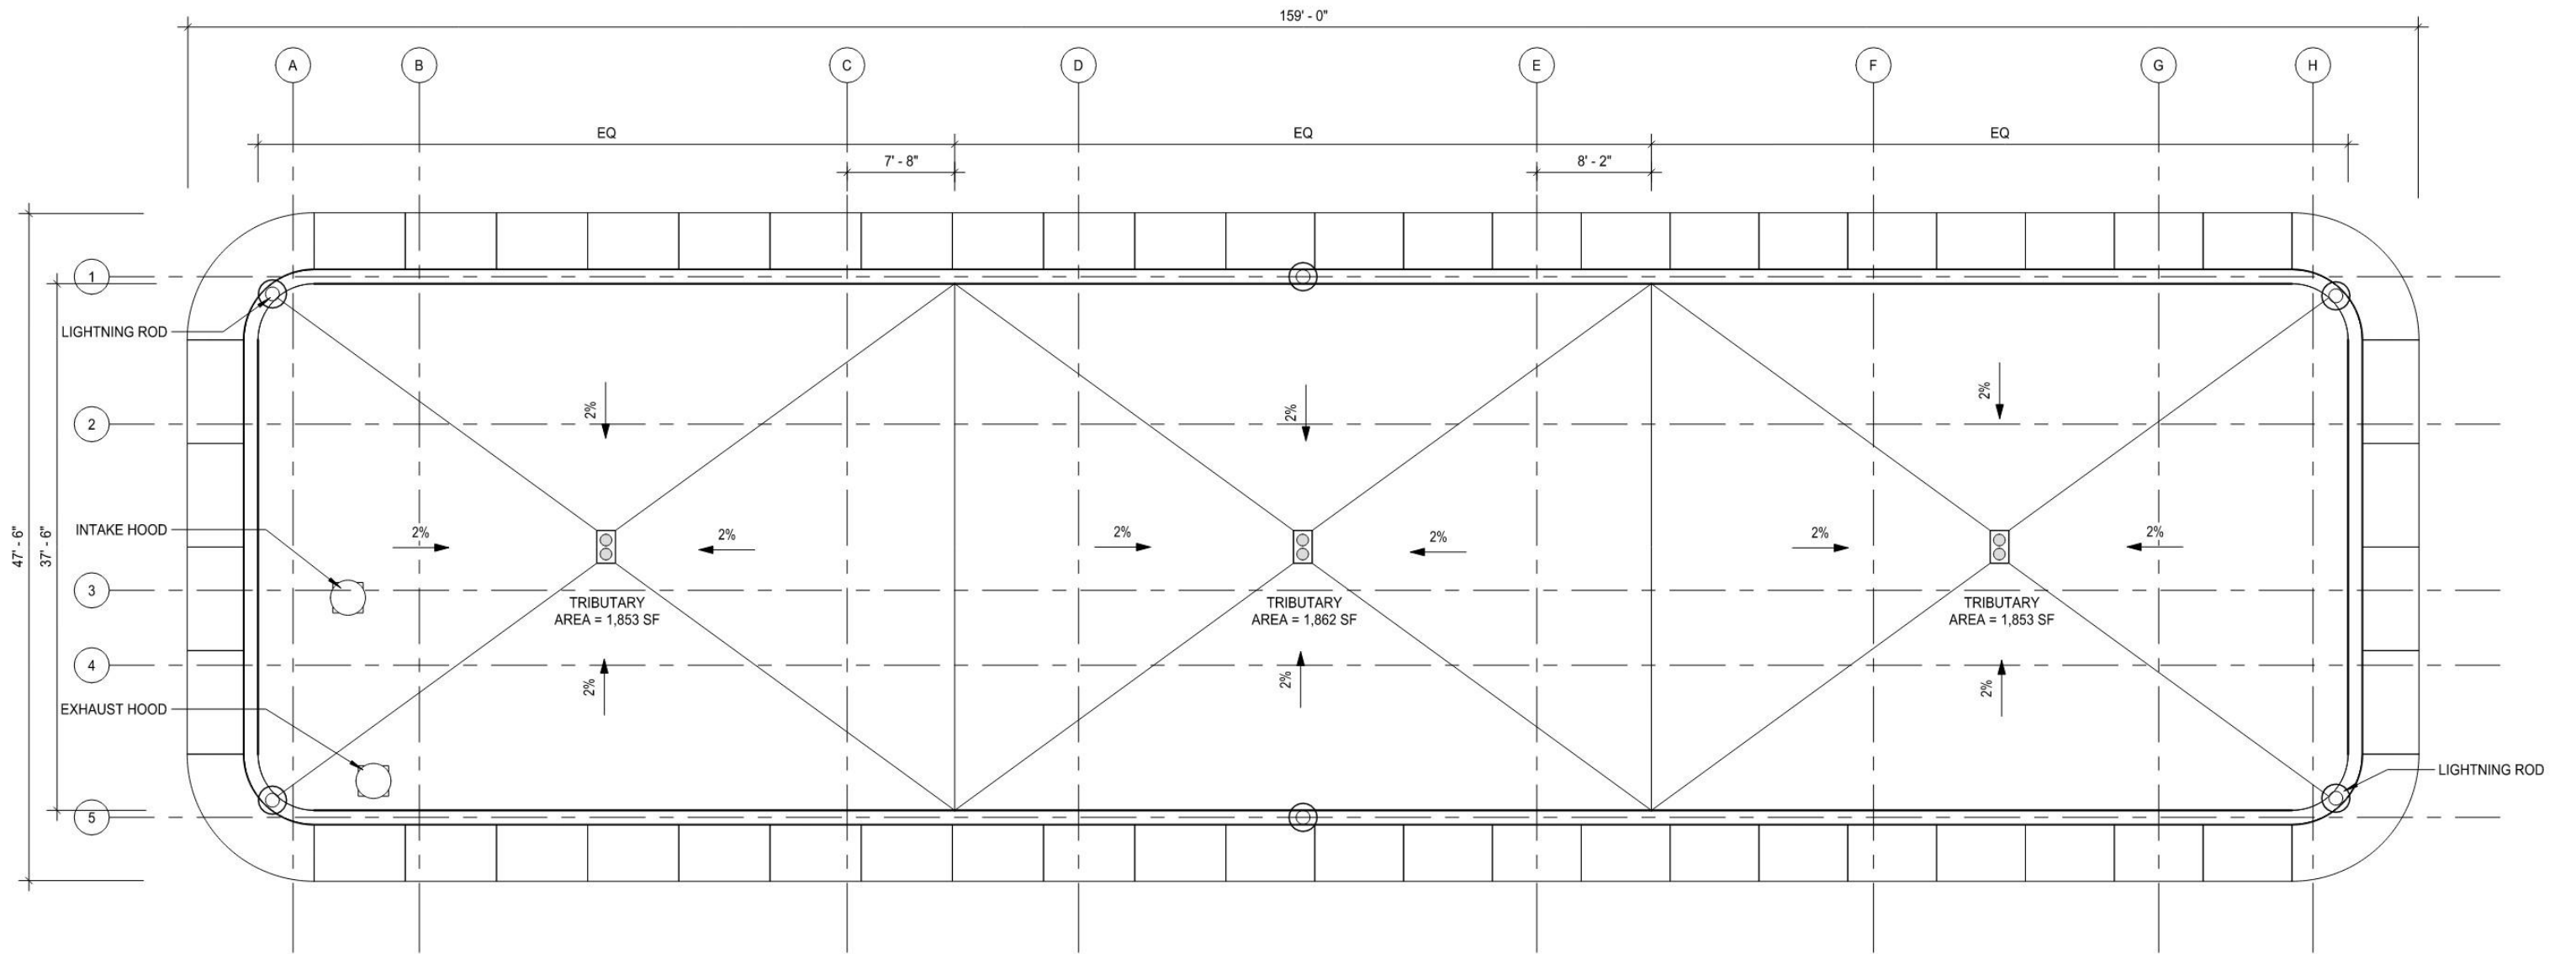


Roof Plan

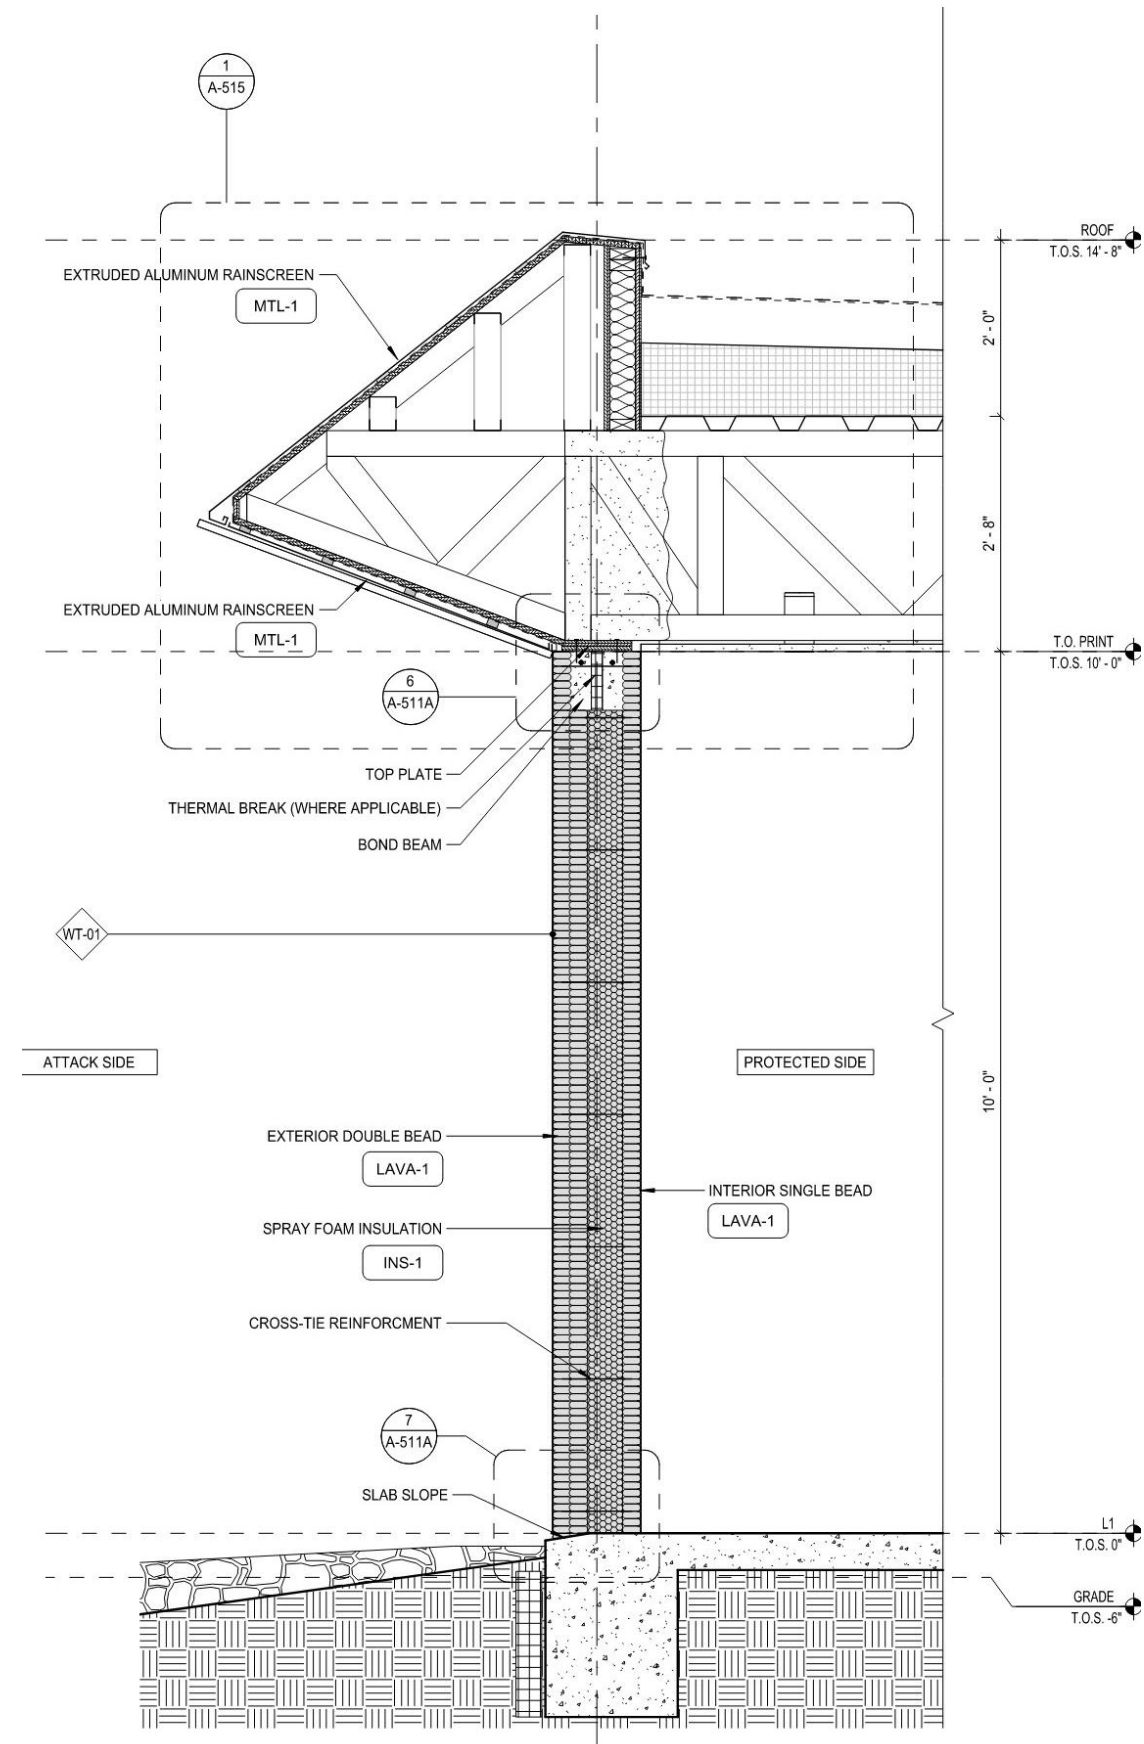

Typical Wall Section





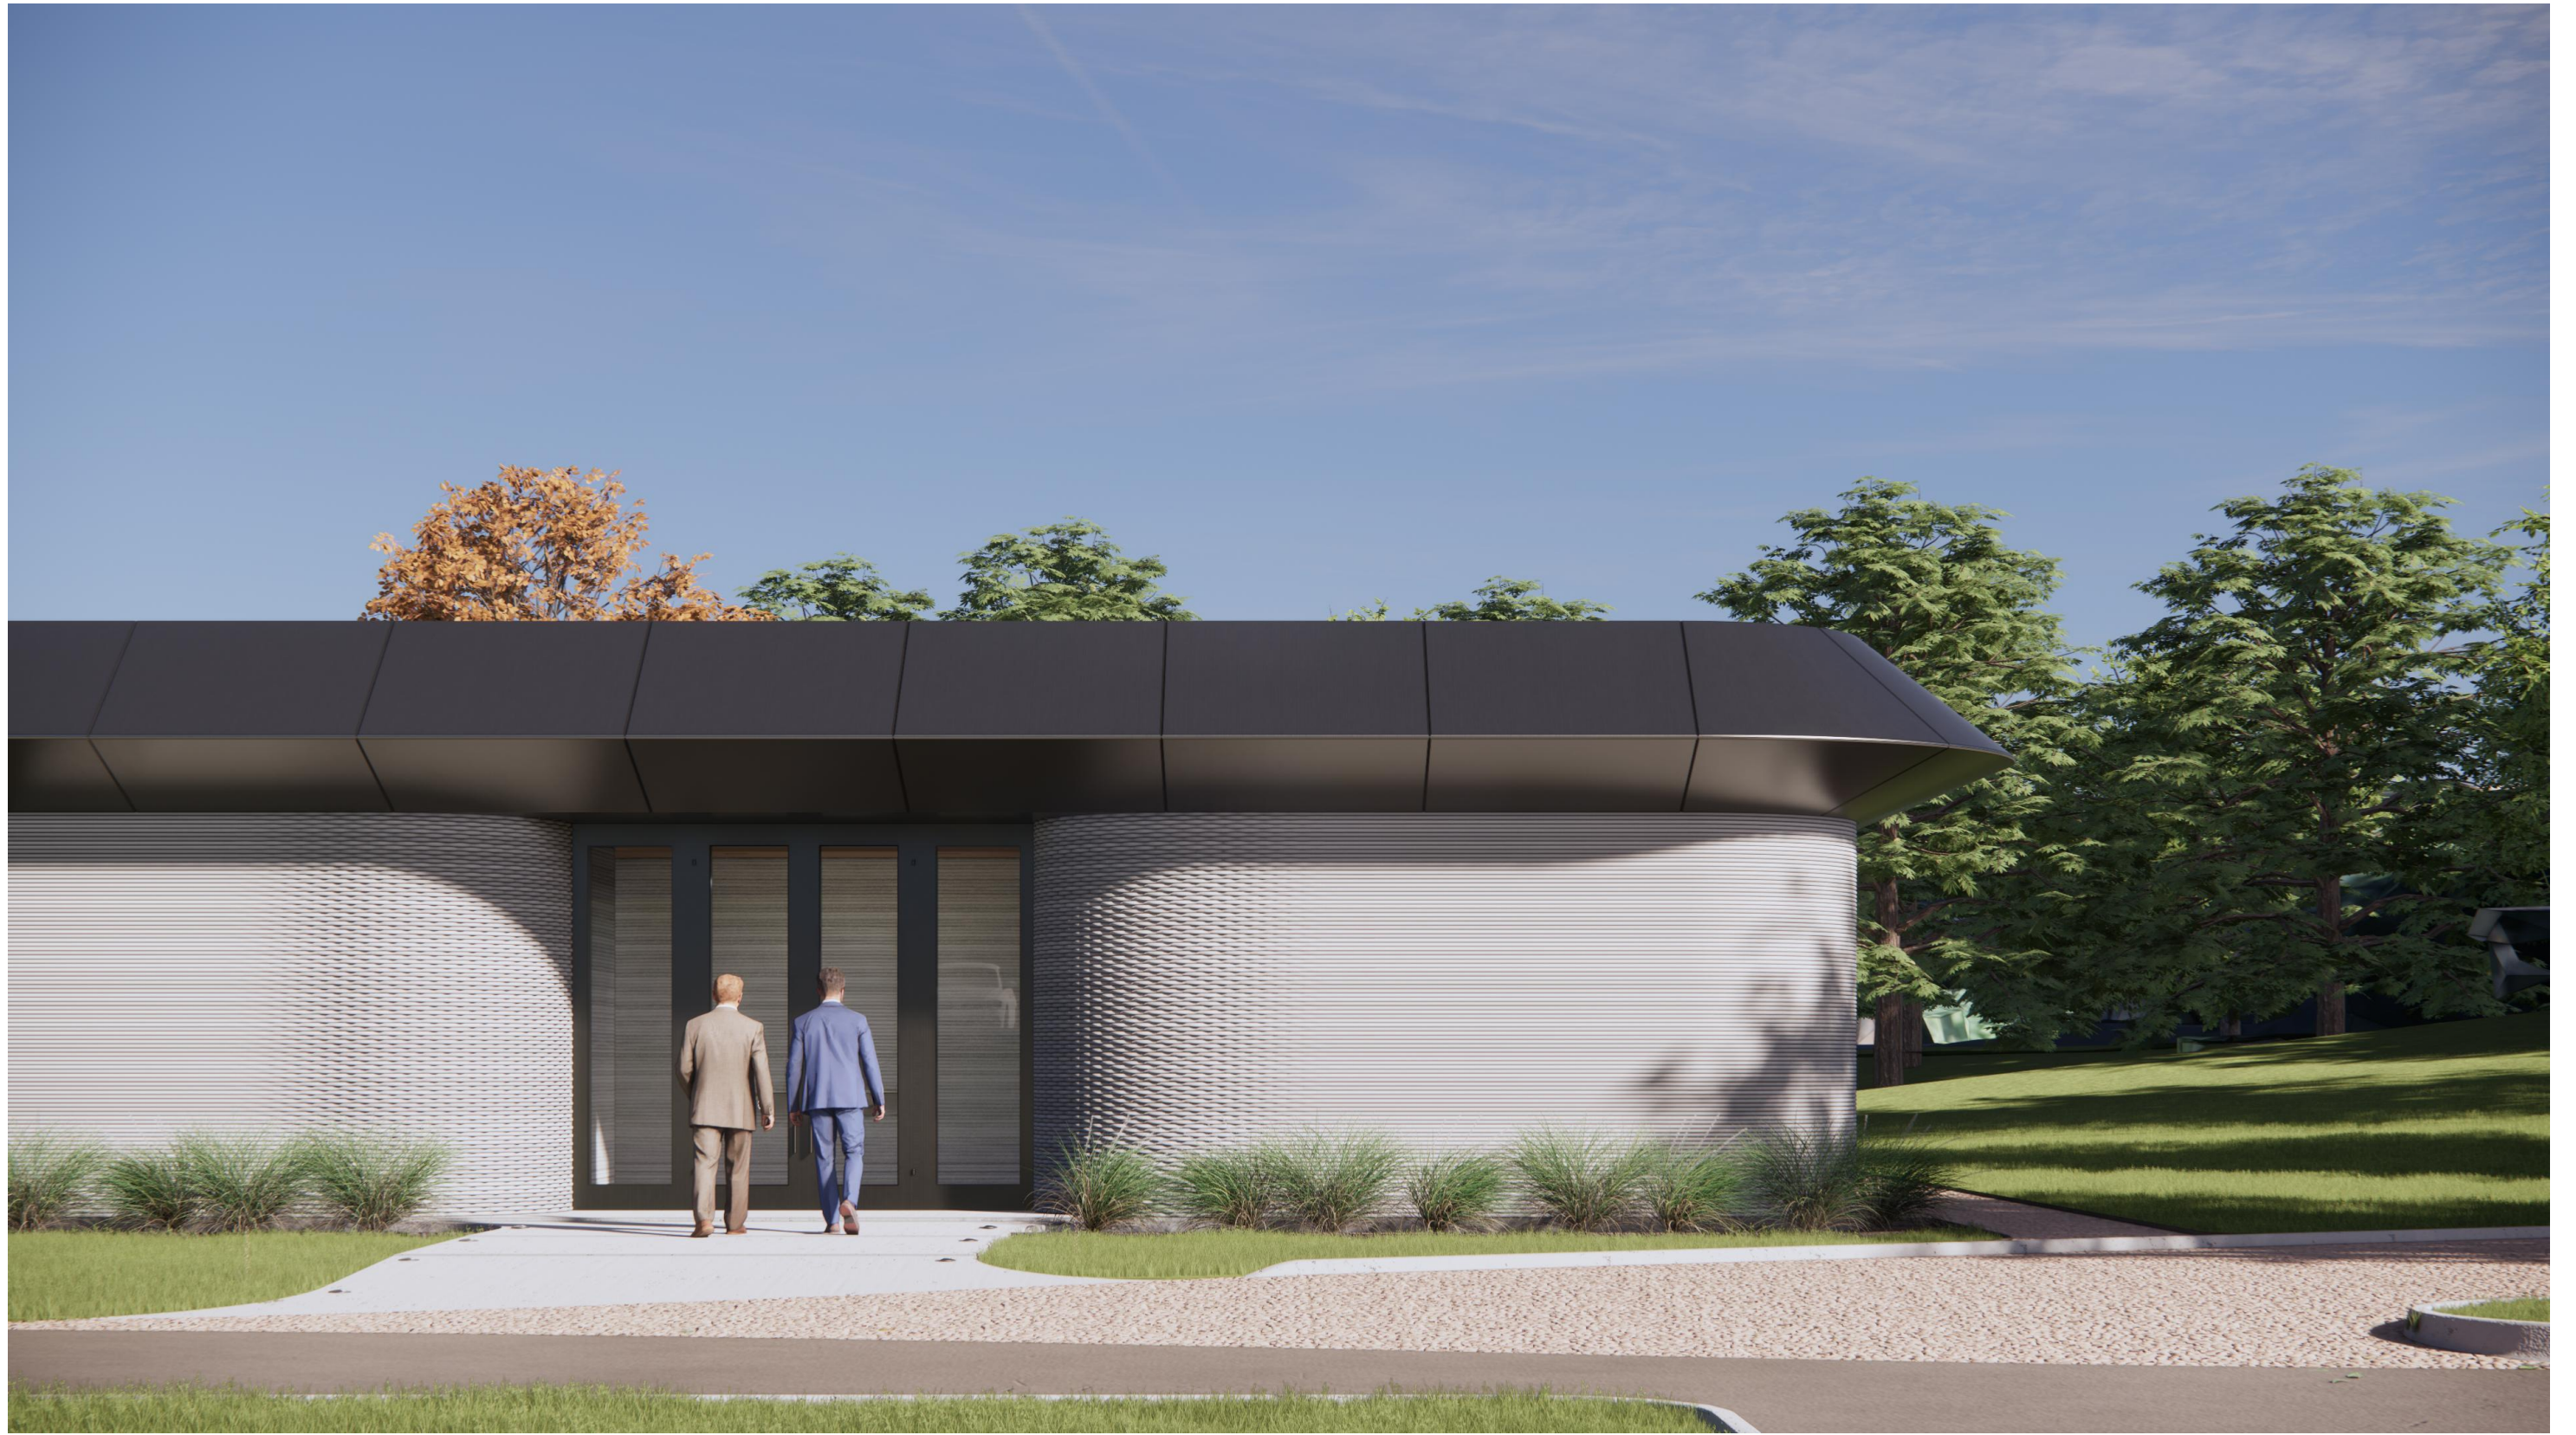



icón