

East Wing Modernization

WASHINGTON , DC

Commission of Fine Arts

JANUARY 22, 2026



East Wing Modernization

WASHINGTON D.C. | JANUARY 22, 2026


SITE PLAN

A2




shalom baranes associates

architects

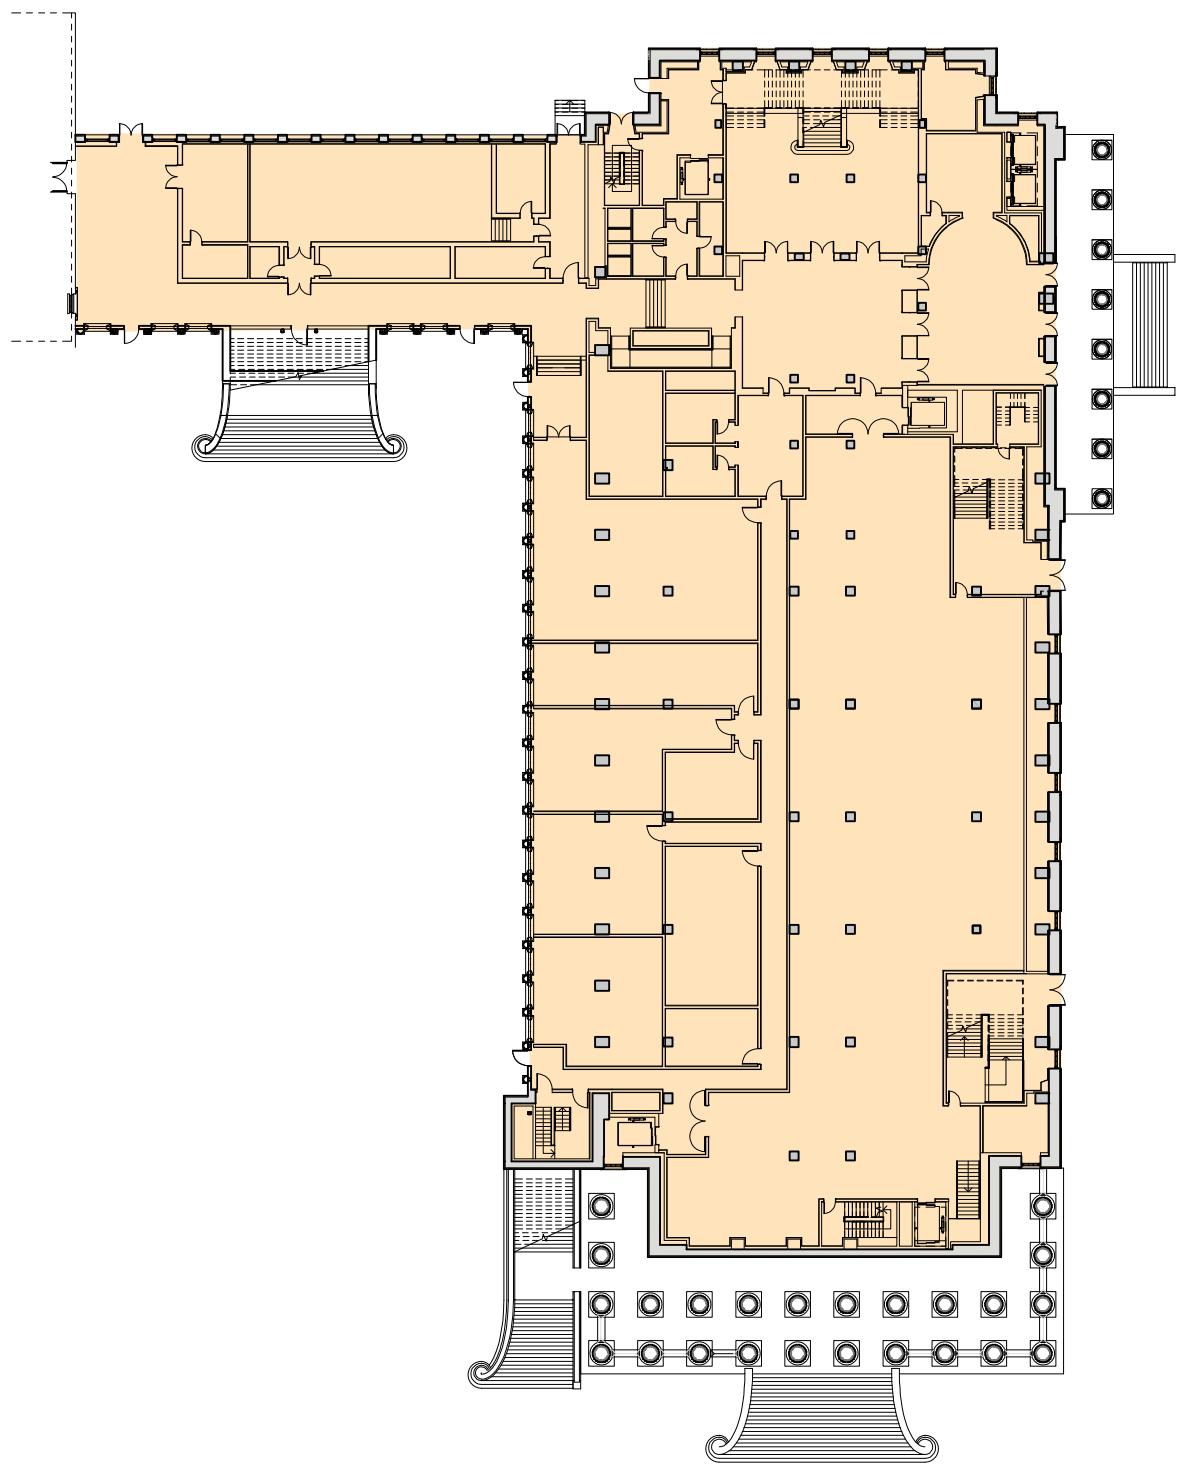


LEVEL 1

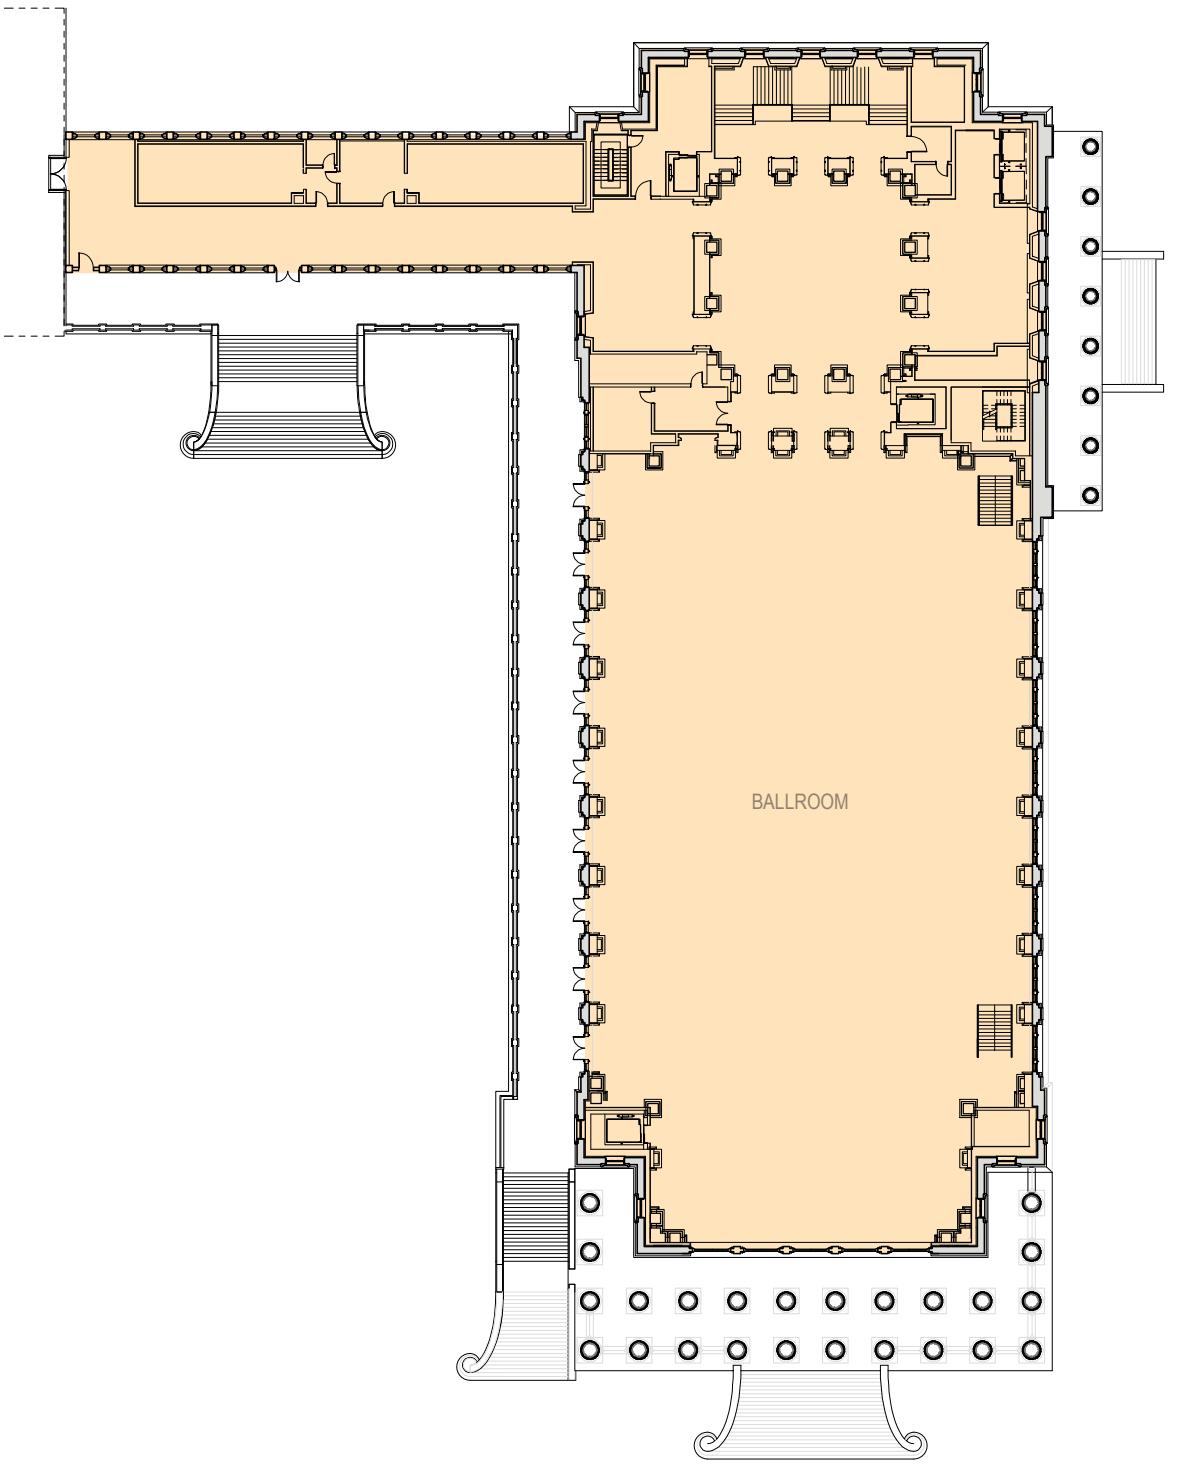


LEVEL 2

East Wing Modernization



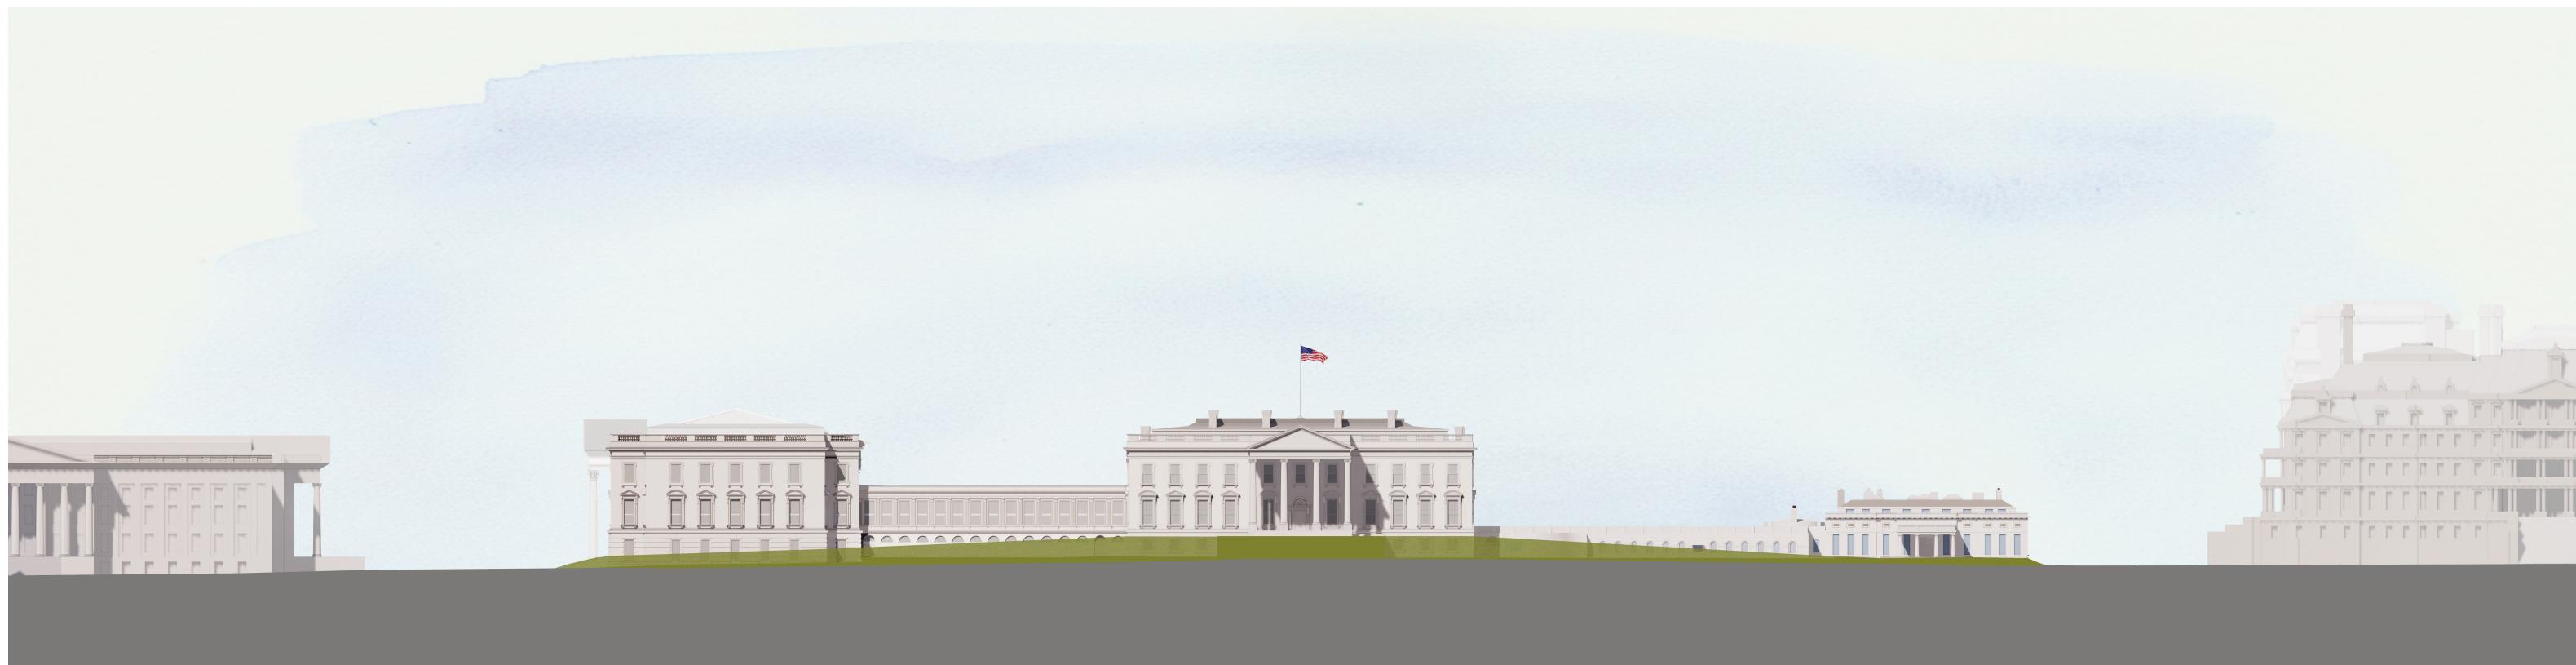


SITE ELEVATION - NORTH

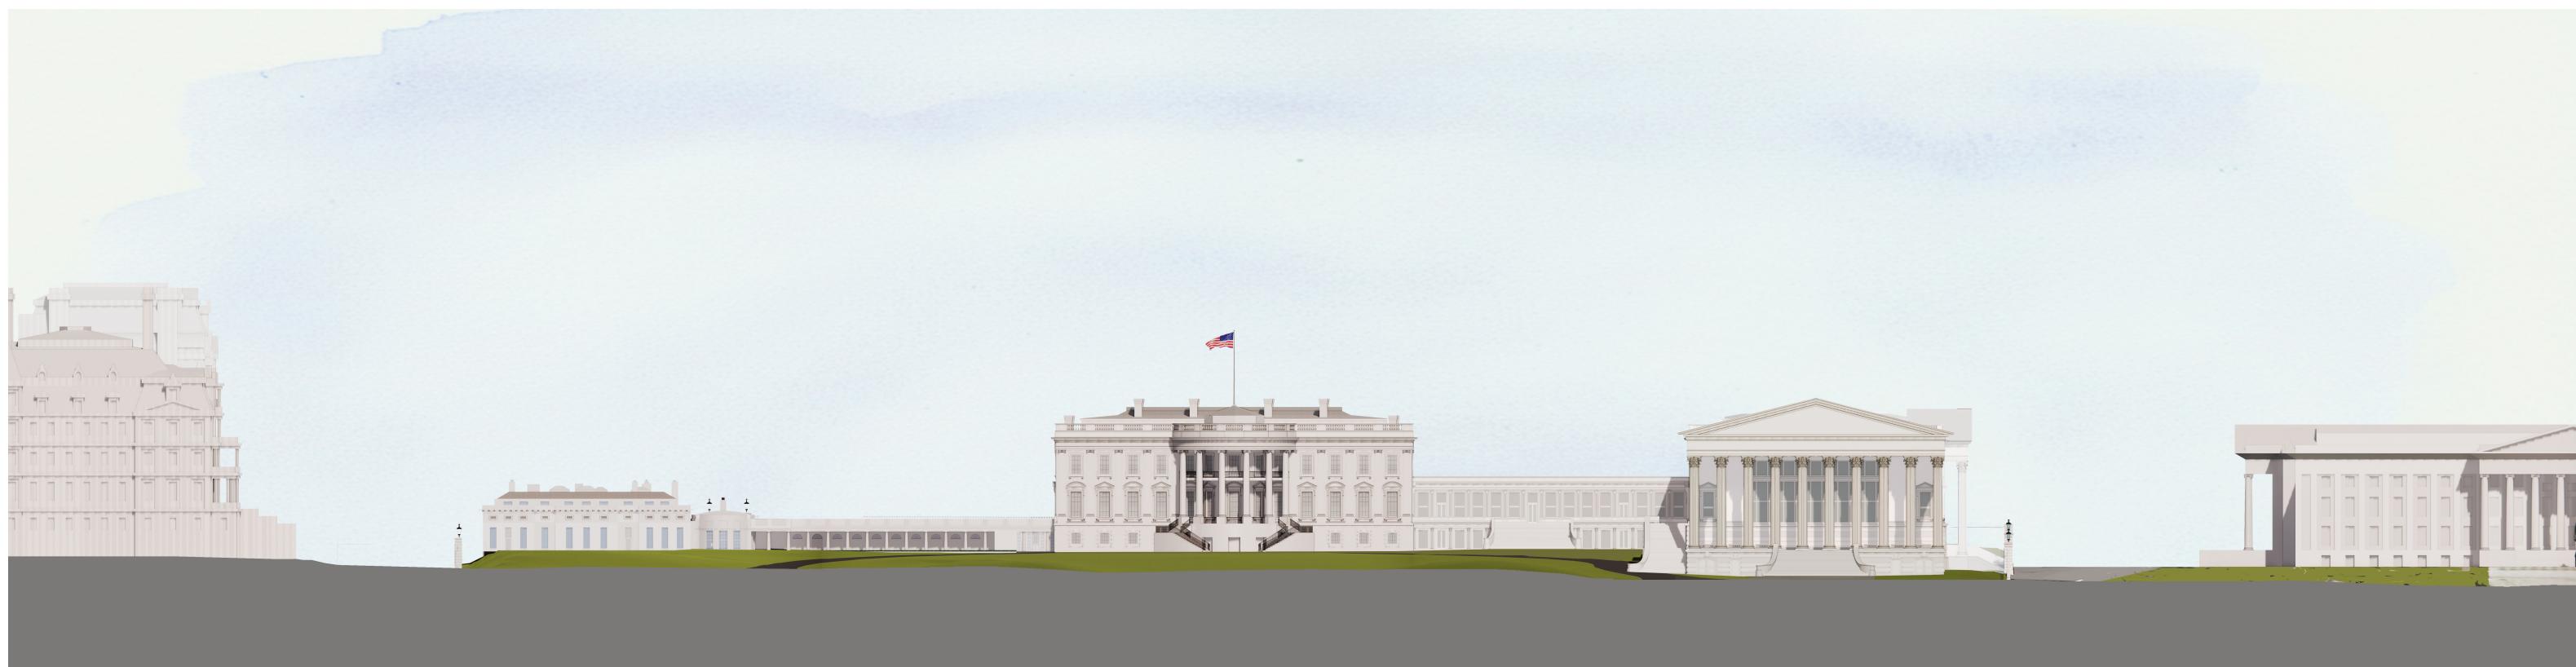


SITE ELEVATION - SOUTH


East Wing Modernization

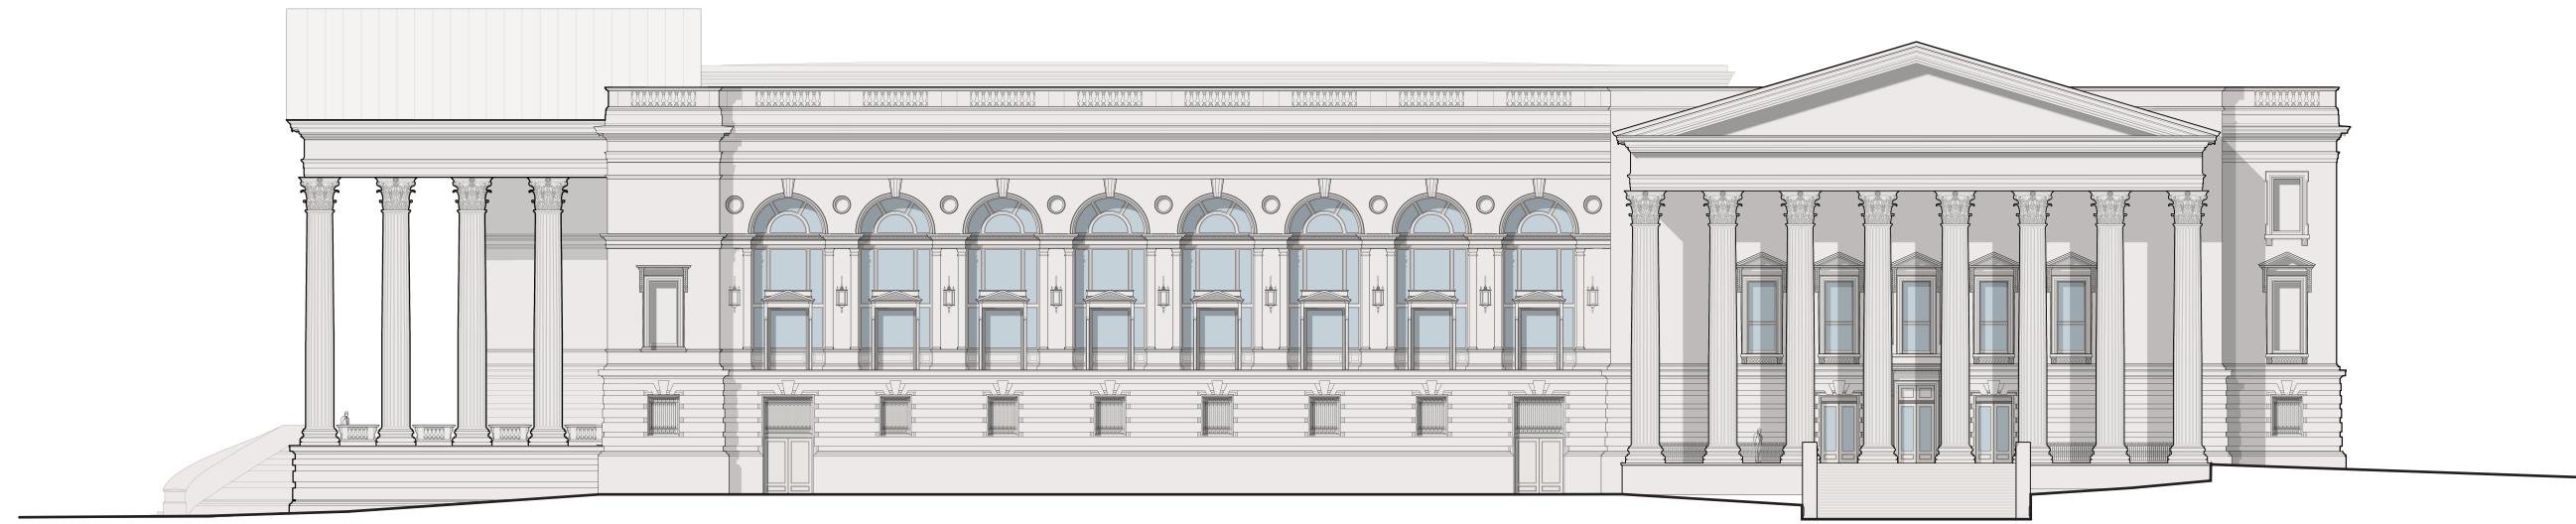

EAST ELEVATION

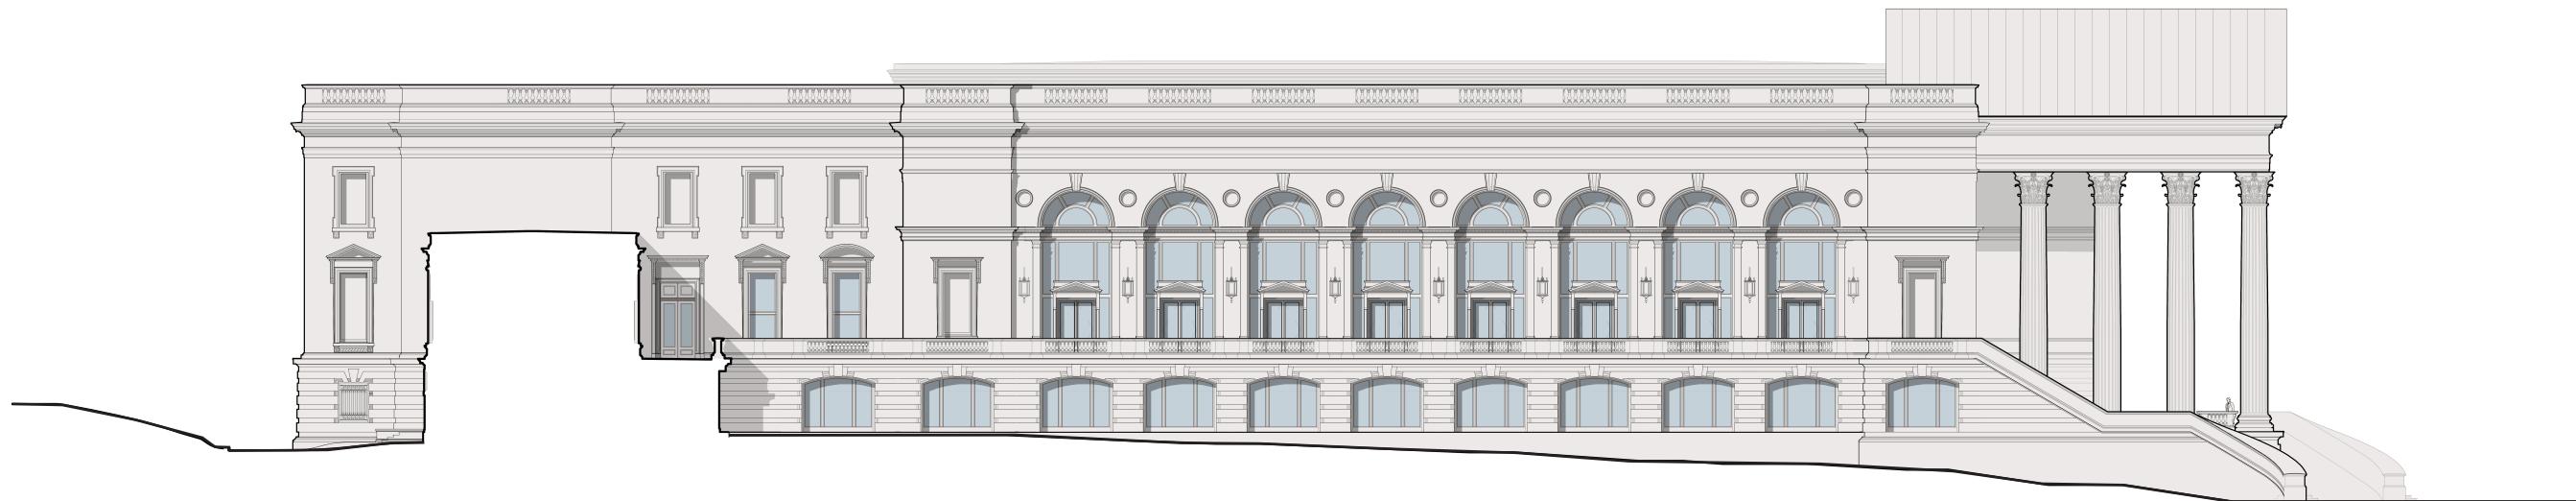

WEST ELEVATION

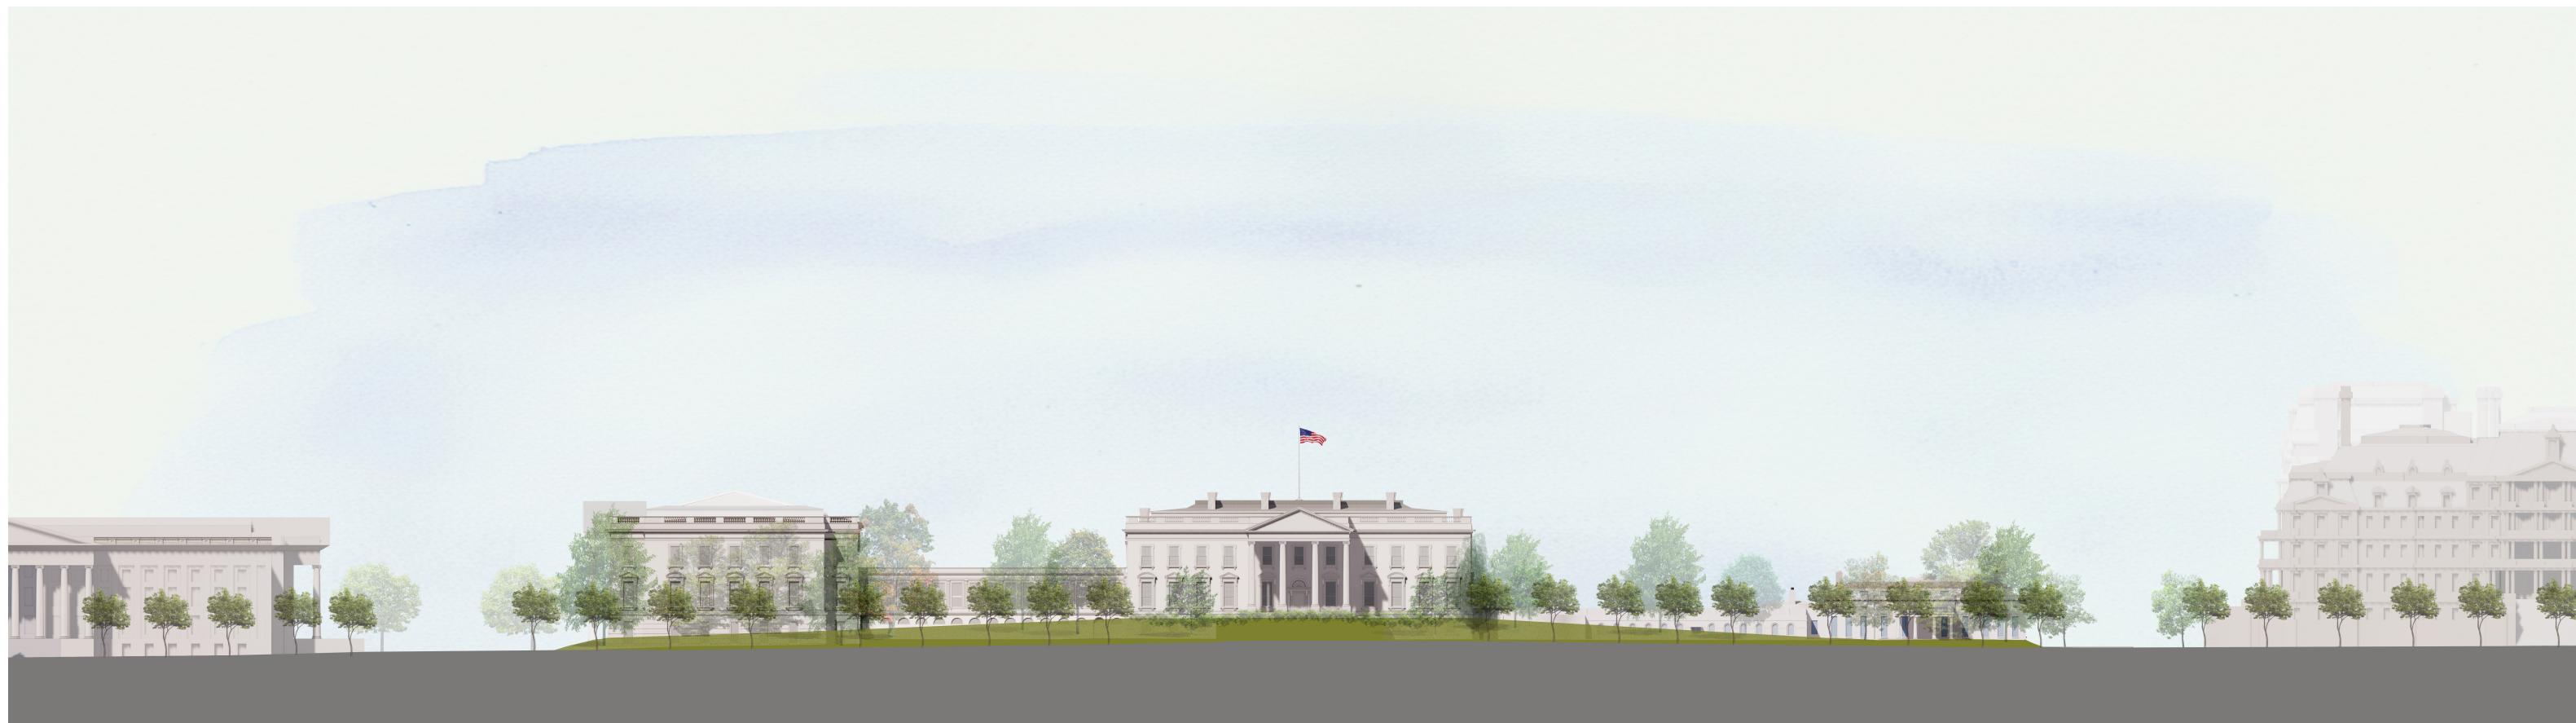

SITE ELEVATION - NORTH

East Wing Modernization

WASHINGTON D. C. | JANUARY 22, 2026

ELEVATION
A6

shalom baranes associates
architects