

1510 31st Street NW.
Washington, D. C. 20007



Historic Photo - to be used a guide for storefront construction



Cover Sheet

No Scale




1510 31st Street NW.
Washington, D. C. 20007



Walkway Photos

No Scale



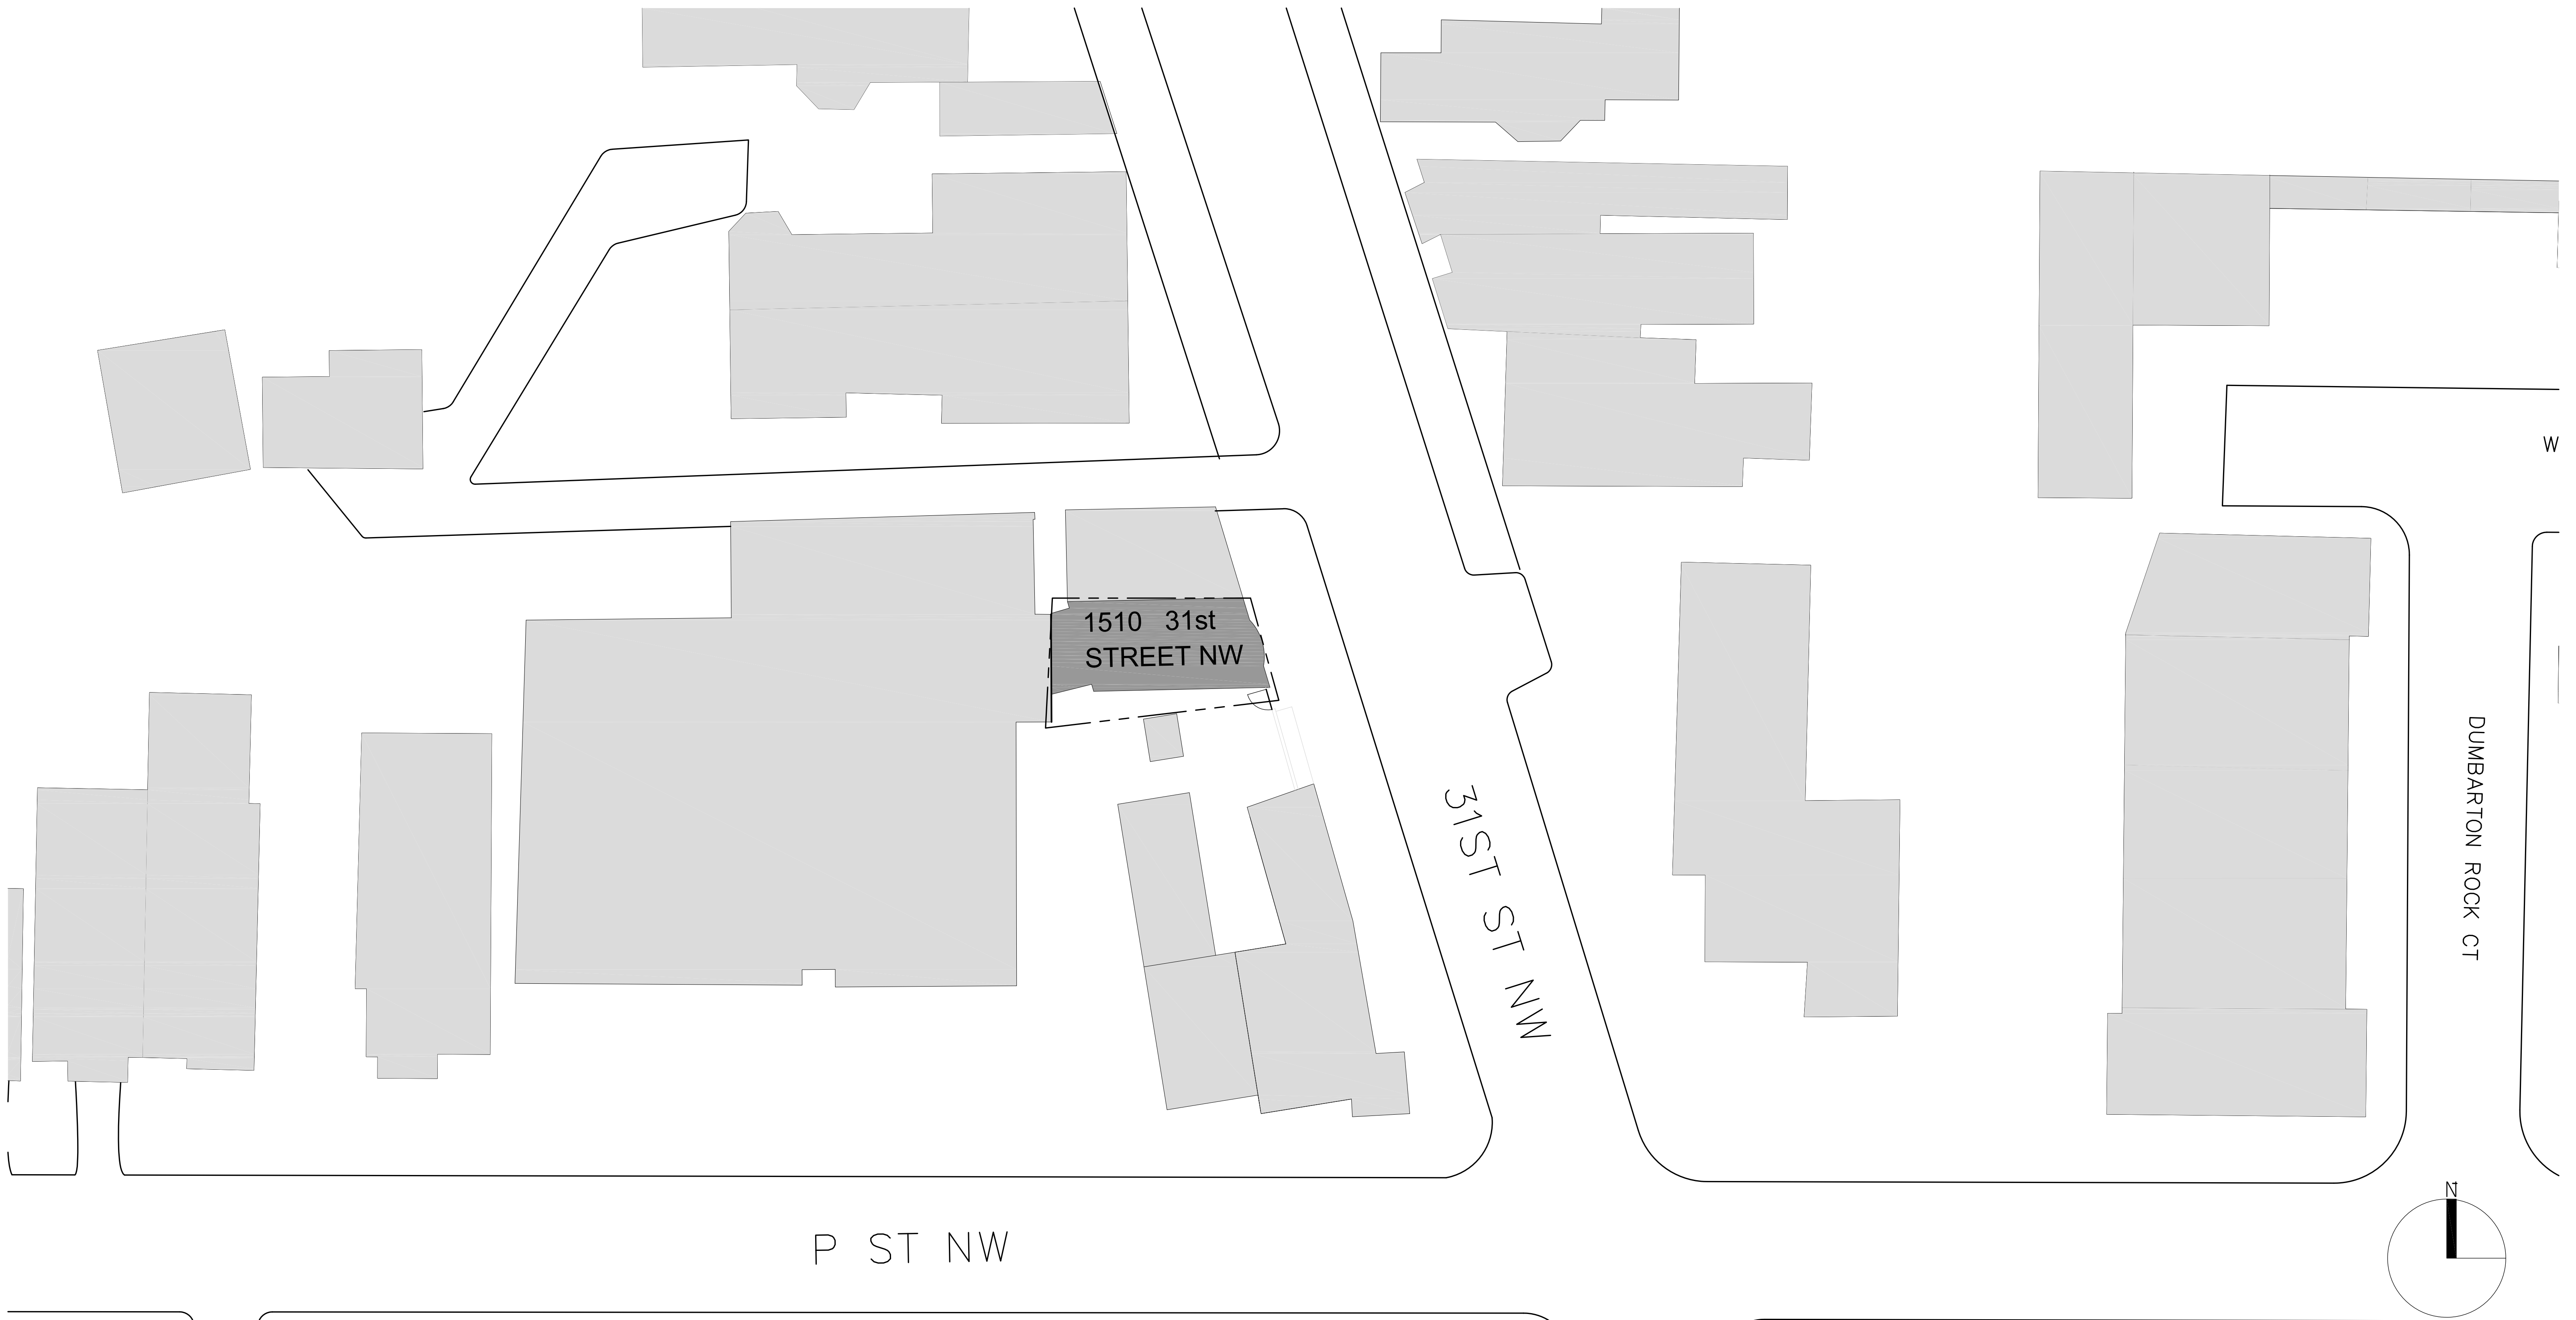




A001.1

Block Plan

Scale: 1/16" = 1'-0"

1510 31st Street NW Washington, D. C. 20007 - Apartment Renovation/Addition
21 February 2020



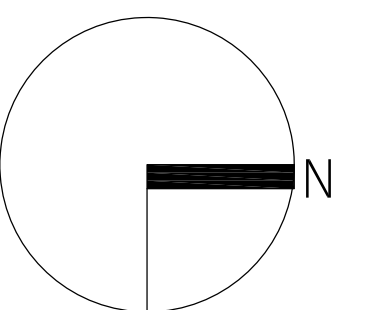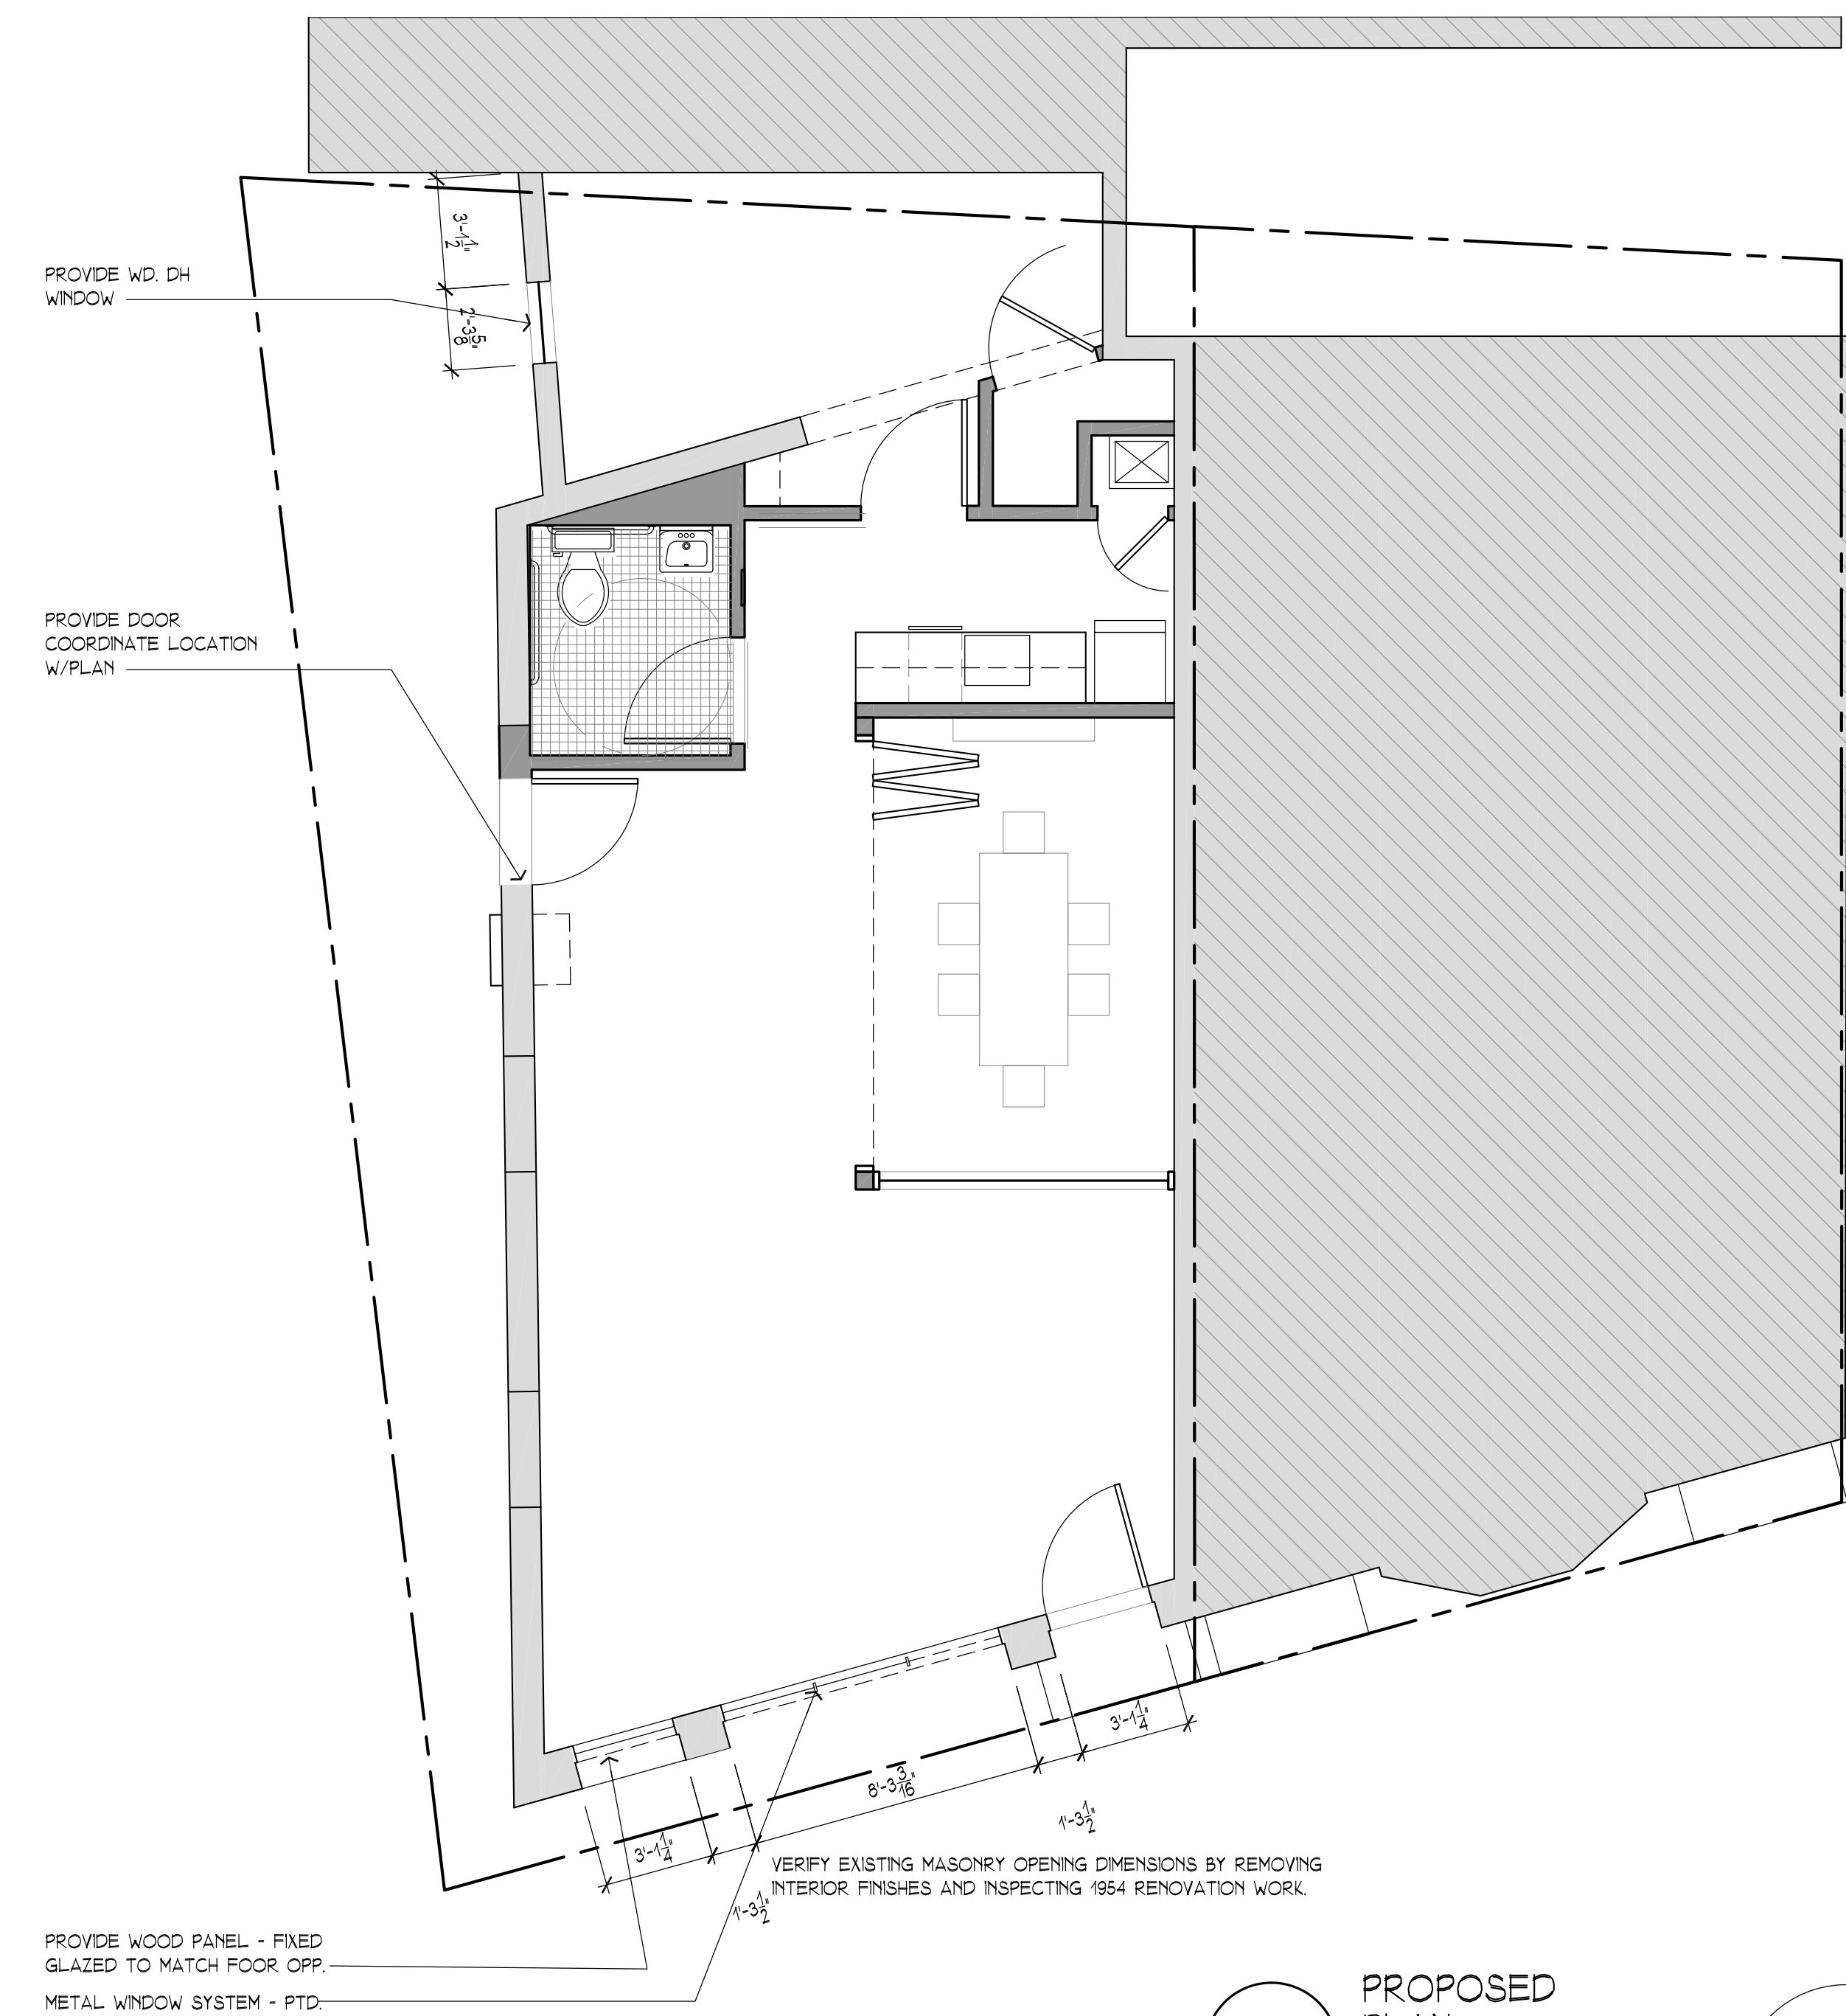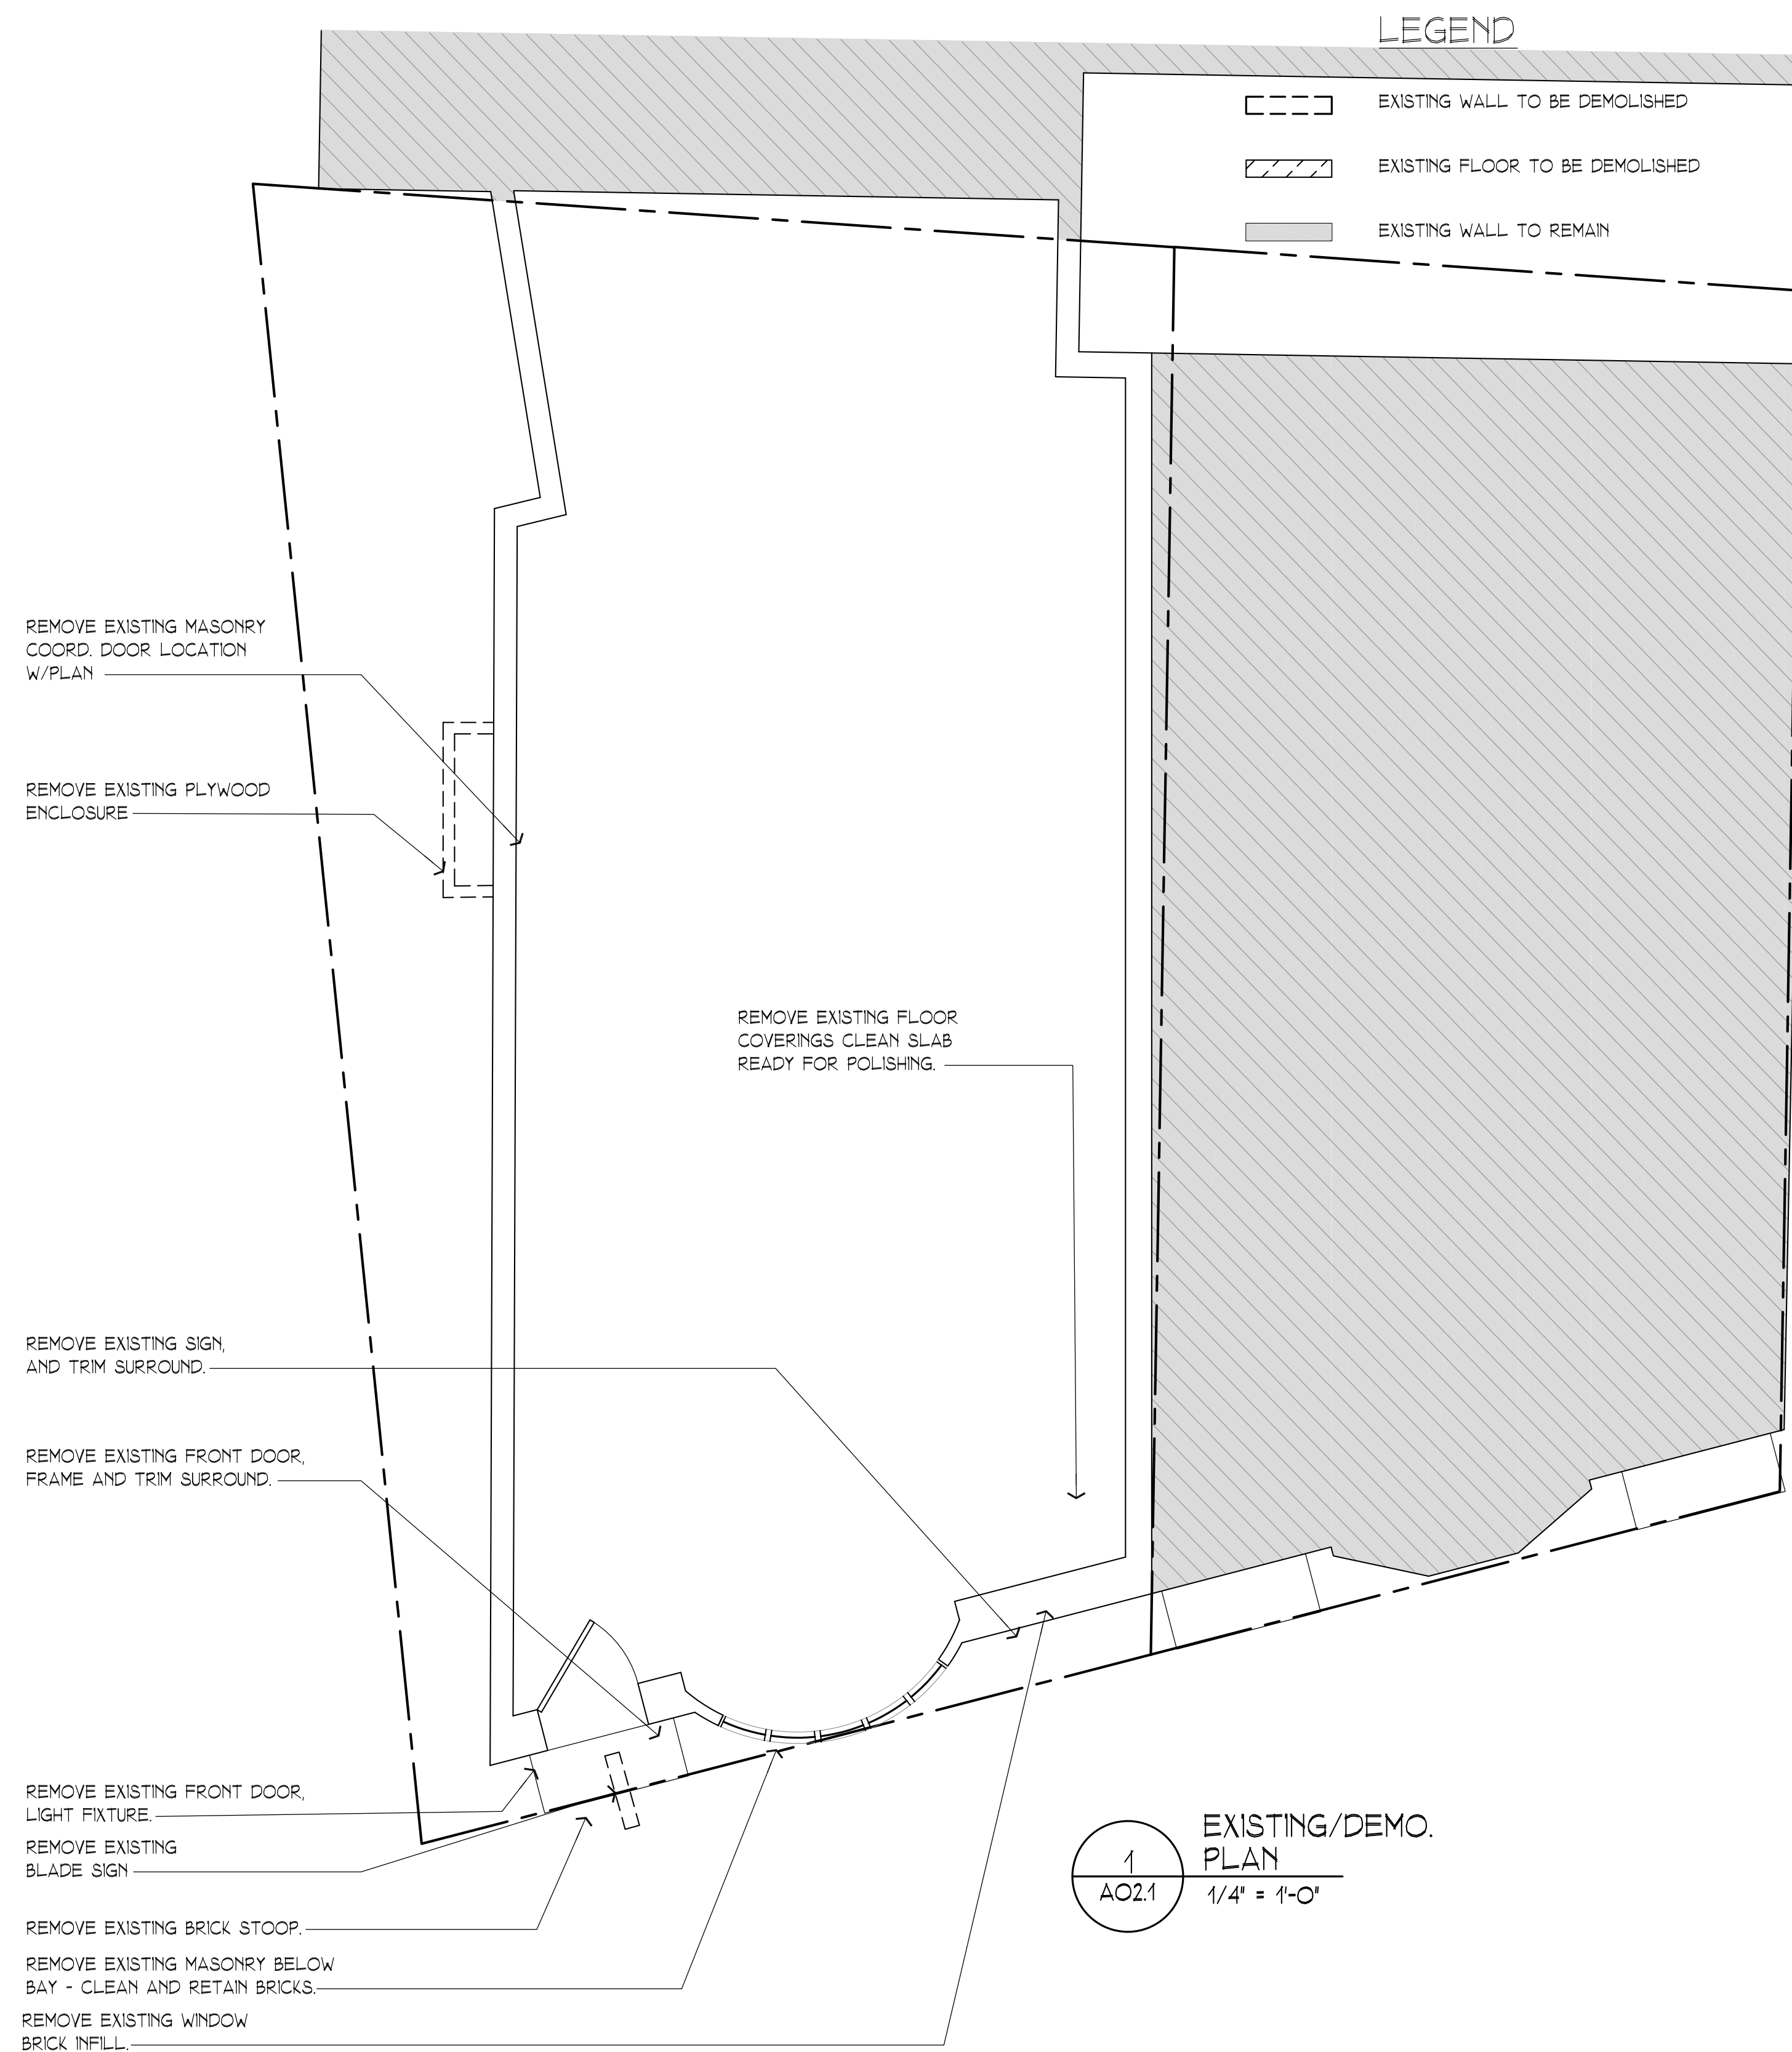


Plans

Scale: 1/4" = 1'-0"

A002.1



1510 31st Street NW Washington, D. C. 20007 - Apartment Renovation/Addition
21 February 2020

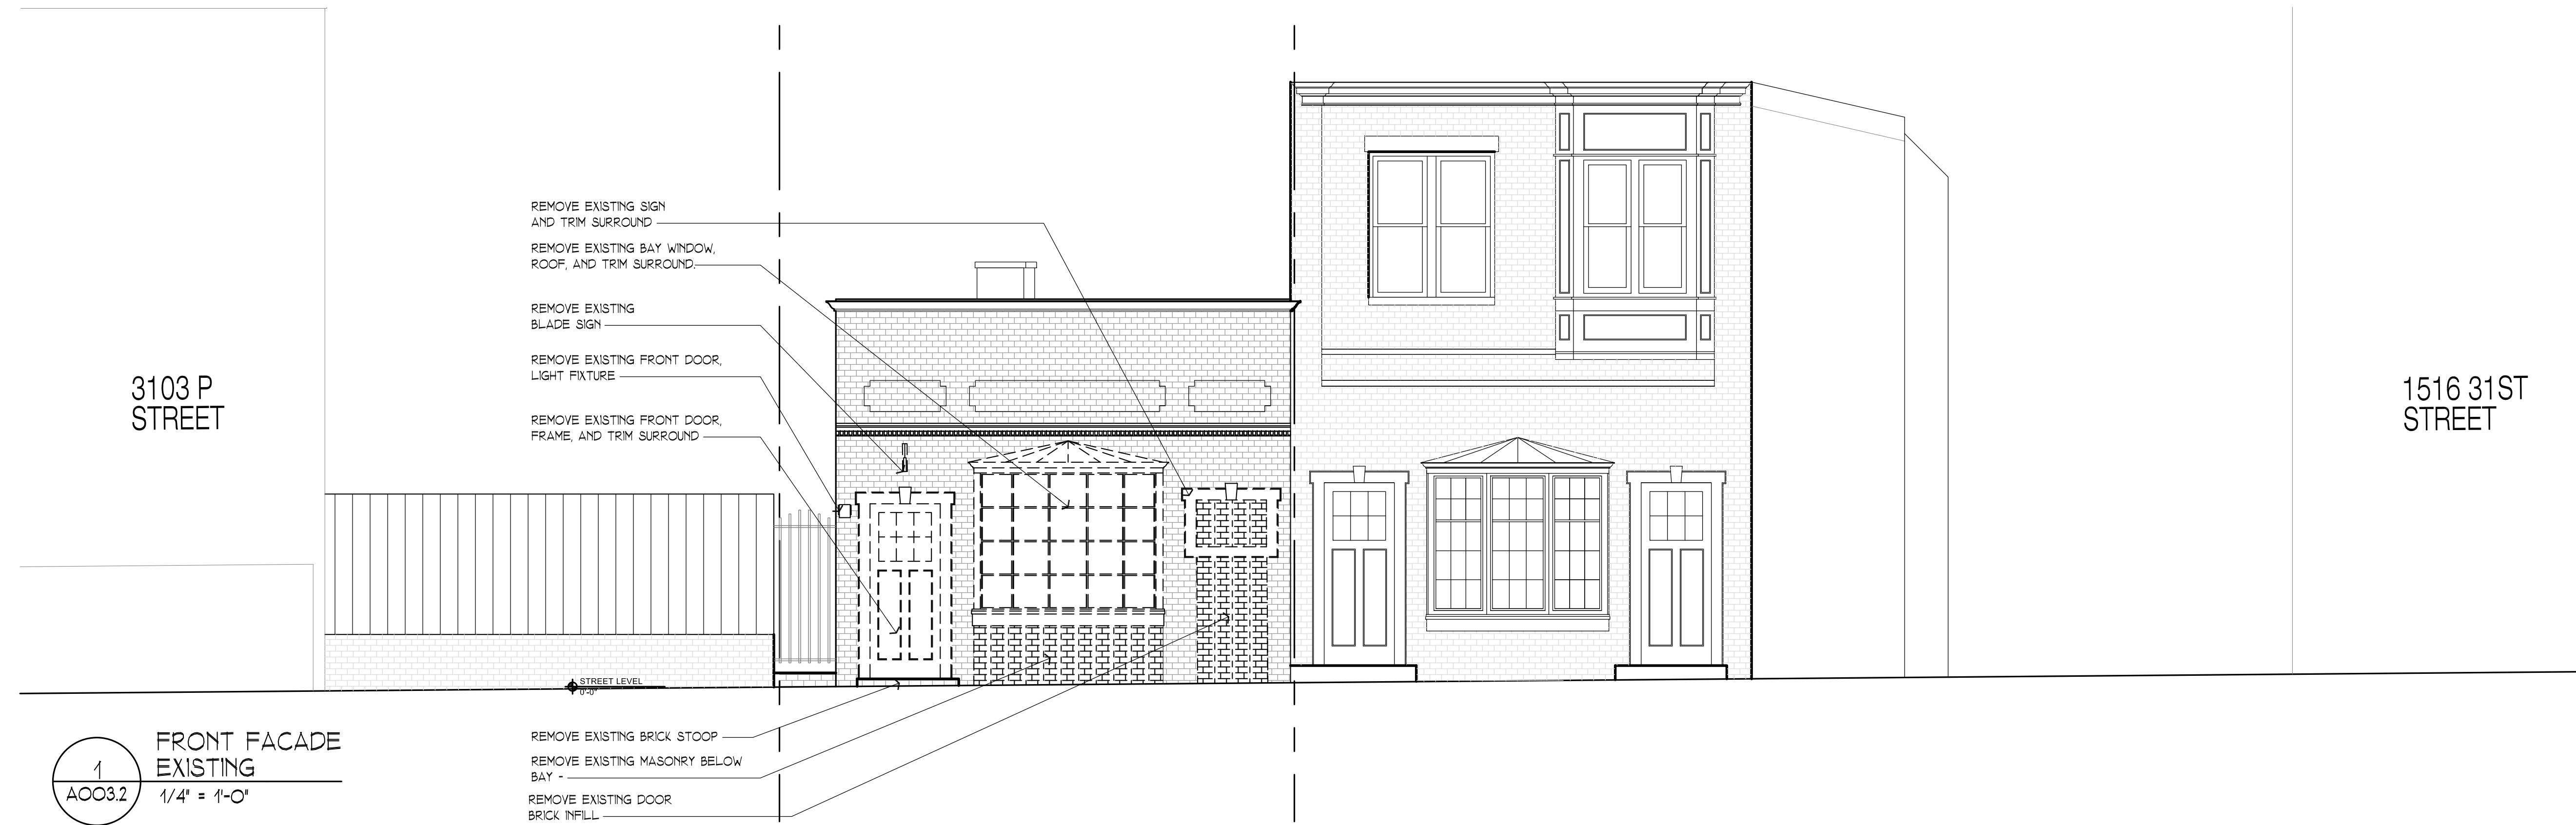

A003.2

1510 31st Street NW Washington, D. C. 20007 - Apartment Renovation/Addition
21 February 2020

1
A003.3
WALKWAY
ELEVATION - EXISTING / DEMO
1/4" = 1'-0"

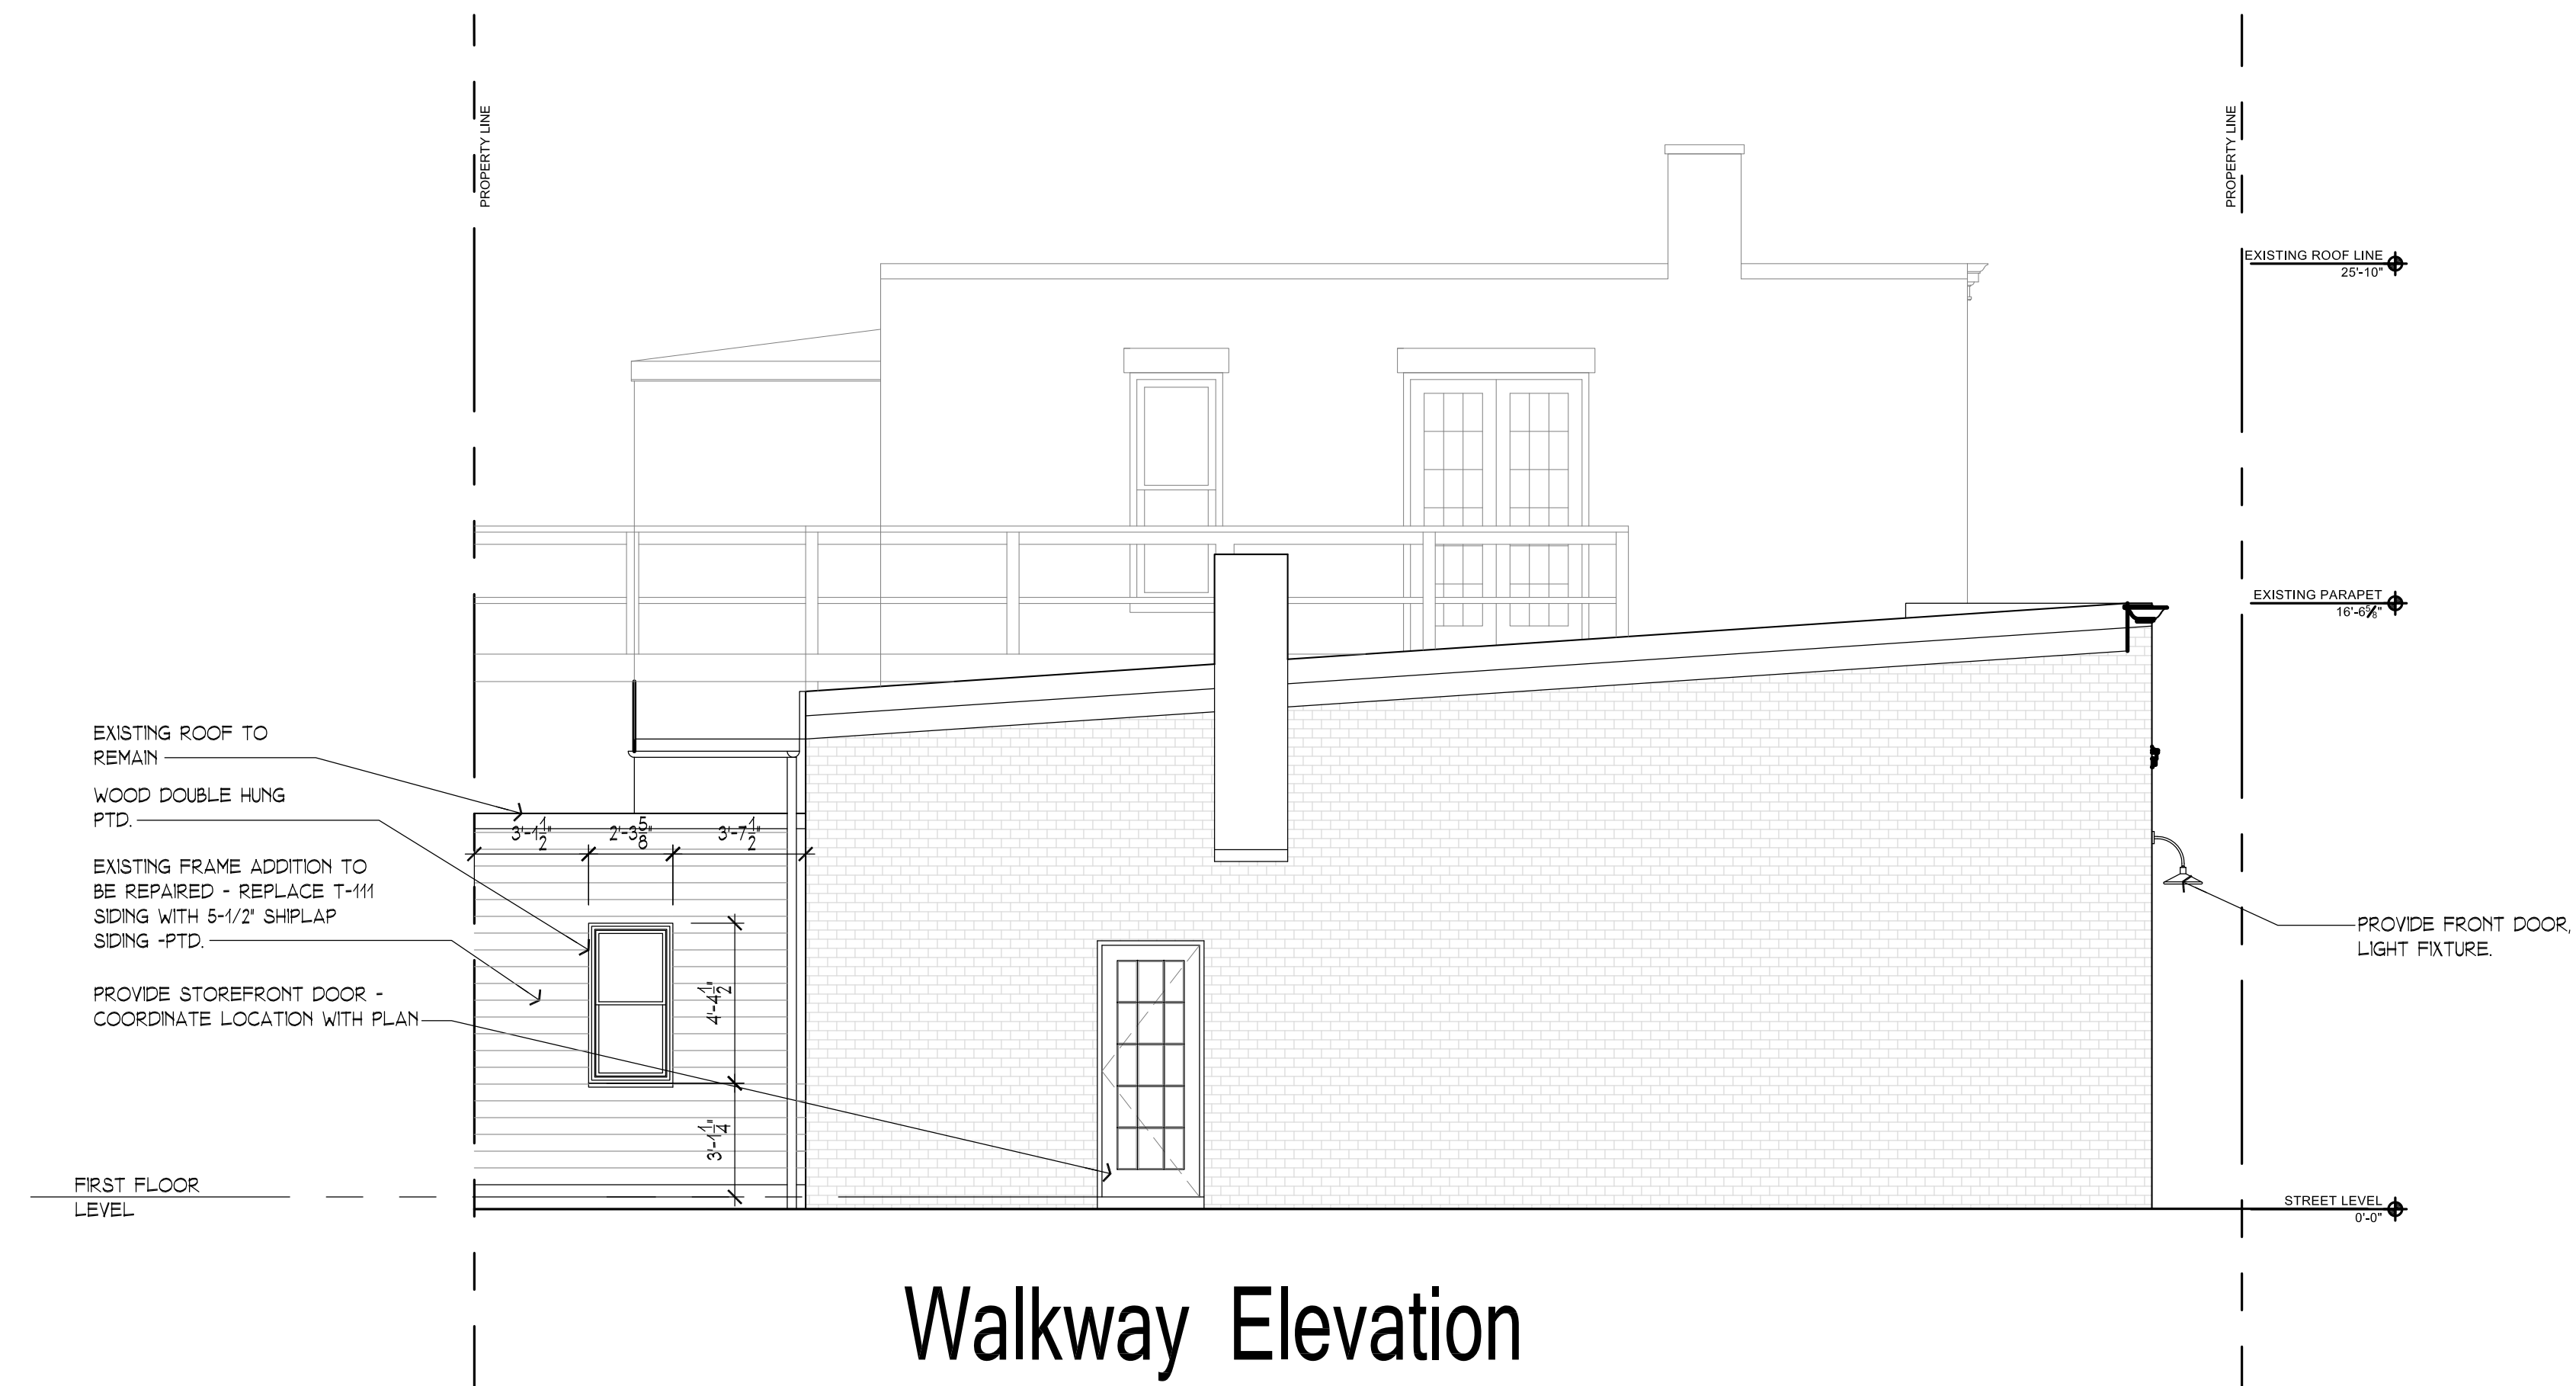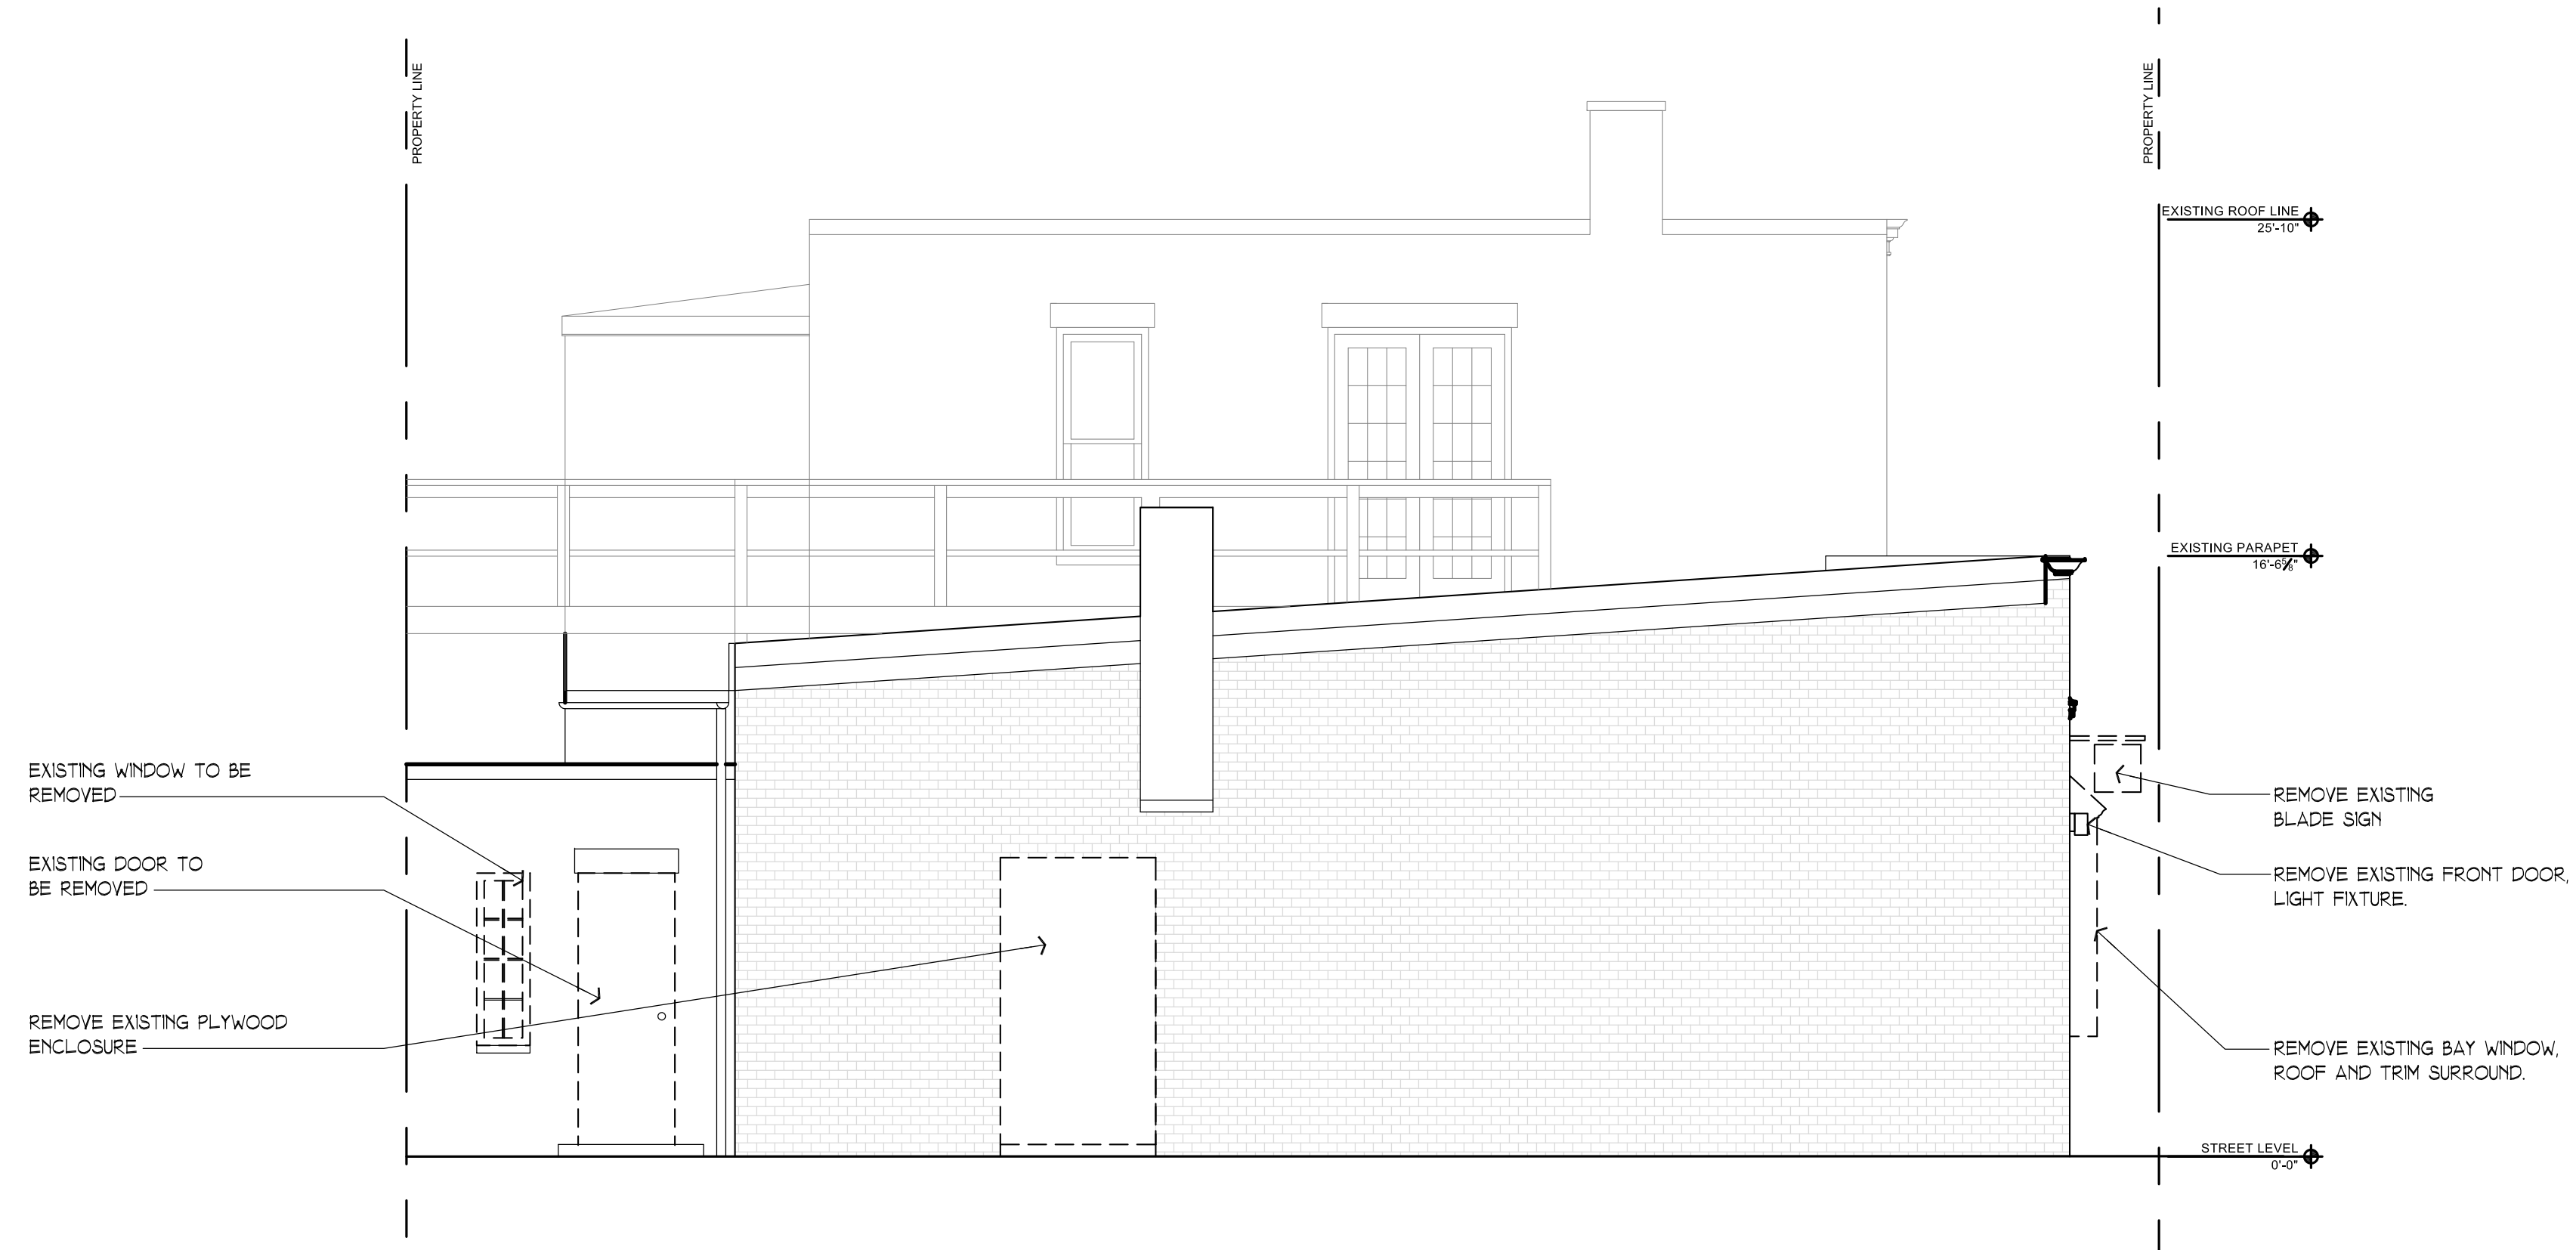

Walkway Elevation

Scale: 1/4" = 1'-0"

2
A003.3
WALKWAY
ELEVATION - PROPOSED
1/4" = 1'-0"

A003.3

1510 31st Street NW Washington, D. C. 20007 - Apartment Renovation/Addition
21 February 2020