






NORTH ELEVATION

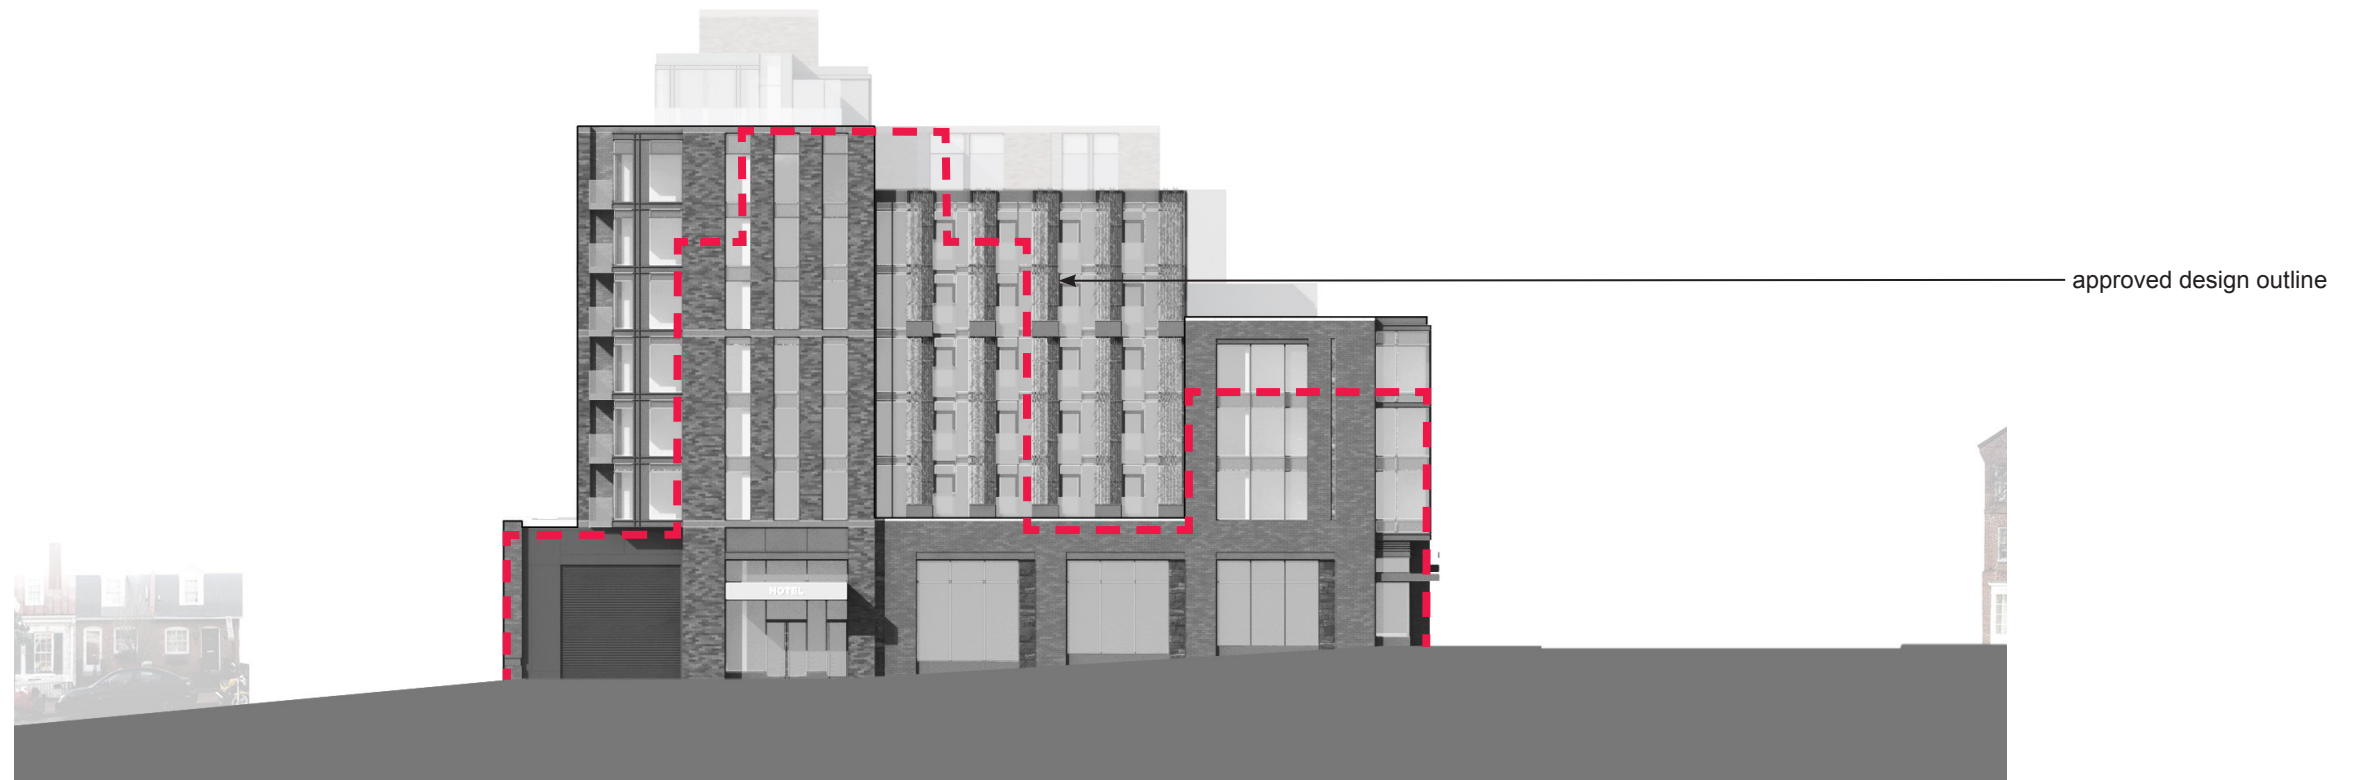


EAST ELEVATION

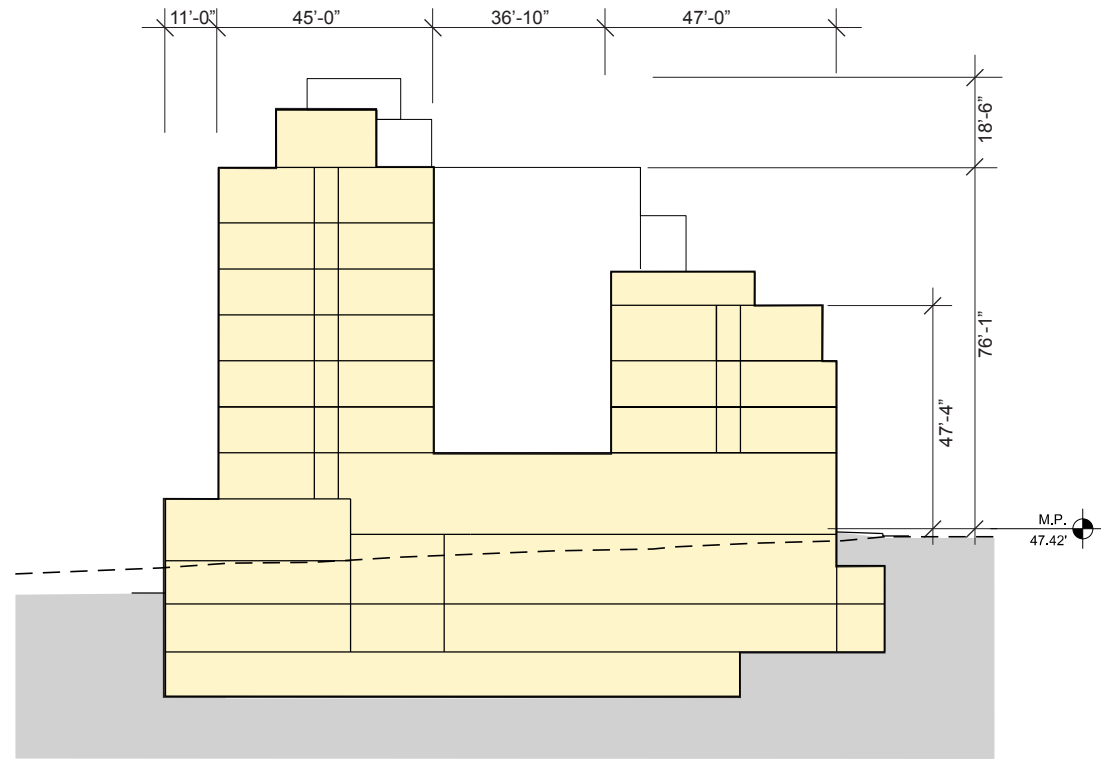


PROPOSED SECTION

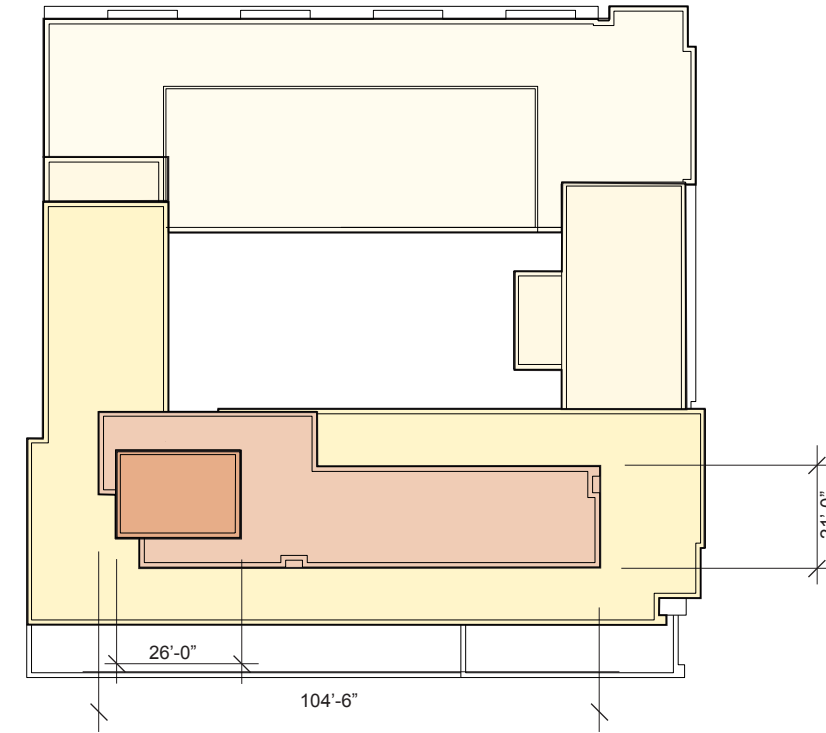

PROPOSED ROOF PLAN

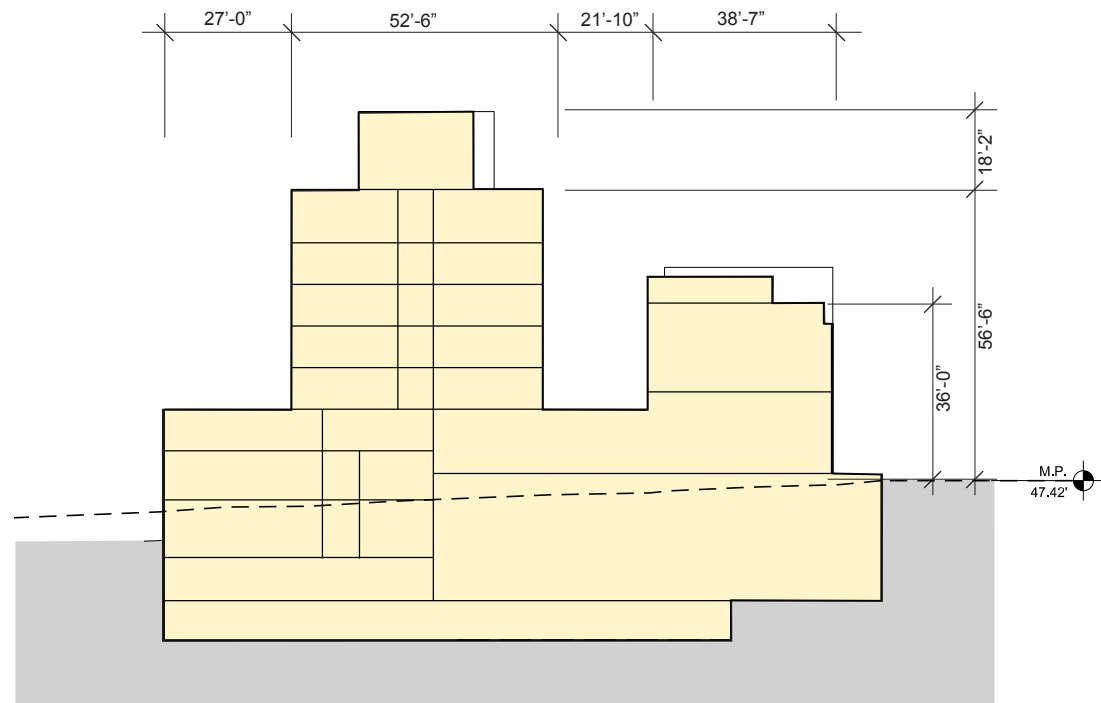

APPROVED SECTION

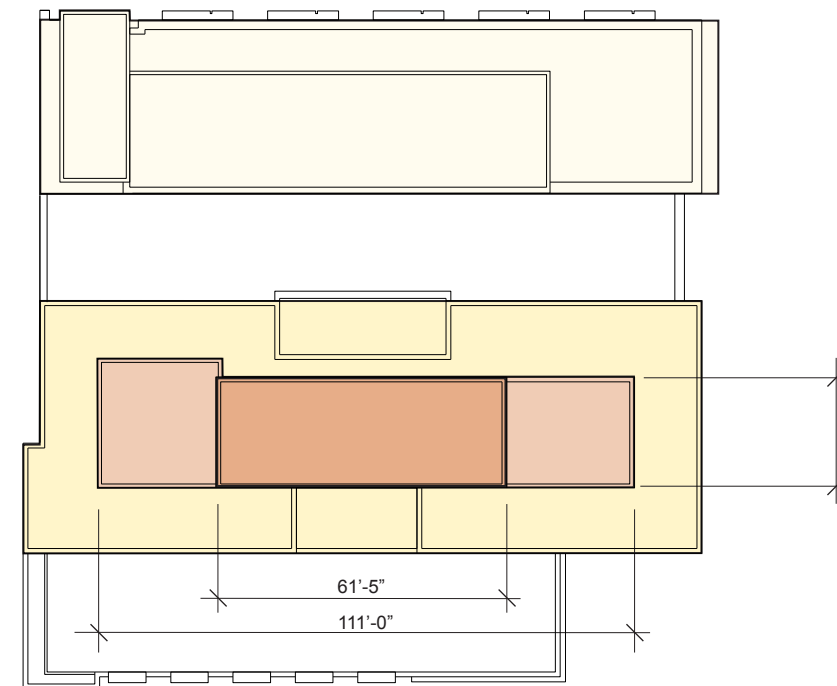

APPROVED ROOF PLAN