OGB SIGNAGE SUBMISSION SET

PROJECT NAME: GONG CHA

PROJECT ADDRESS:


3279 M ST NW, WASHINGTON D.C. 20007



PROJECT DESCRIPTION

PROPOSED NEW STOREFRONT SIGNAGE FOR A NEW BUBBLE TEA STORE

LOCATION MAP NOT TO SCALE

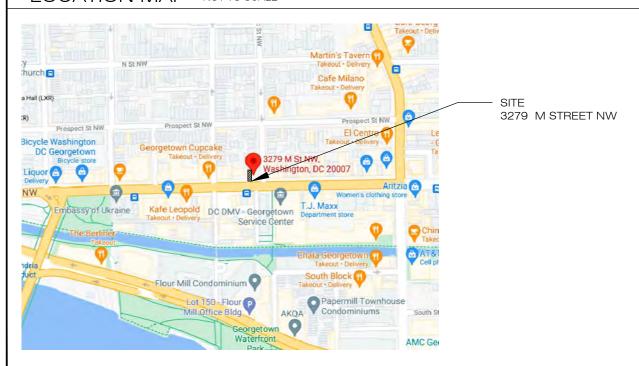

DRAWING INDEX


ARCHITECTURAL

A1 COVER PAGE, AERIAL VIEW, CODE ANALYSIS & NOTES

A2 EXISTING STOREFRONT IMAGES

A3 EXISTING AND PROPOSED STOREFRONT ELEVATION

A4 SIGN DETAIL

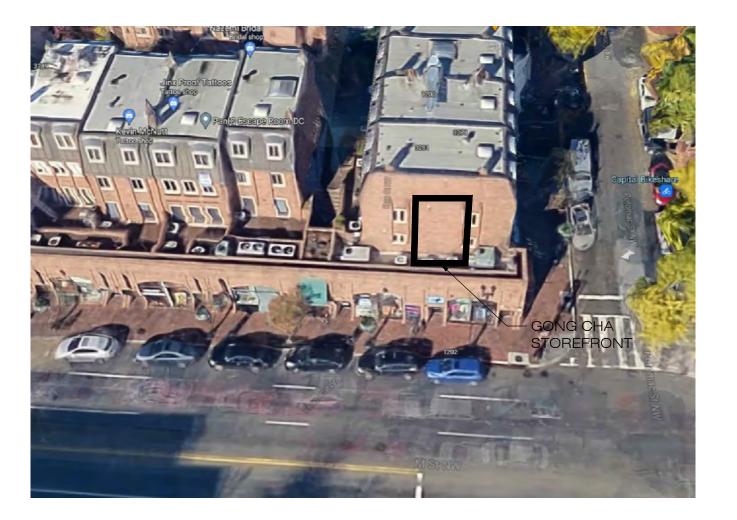



GONG CHA 3279 M ST NW, /ASHINGTON, DC 20007


OVER SHEET

REVISIONS


AS NOTED

06/18/2021

A1

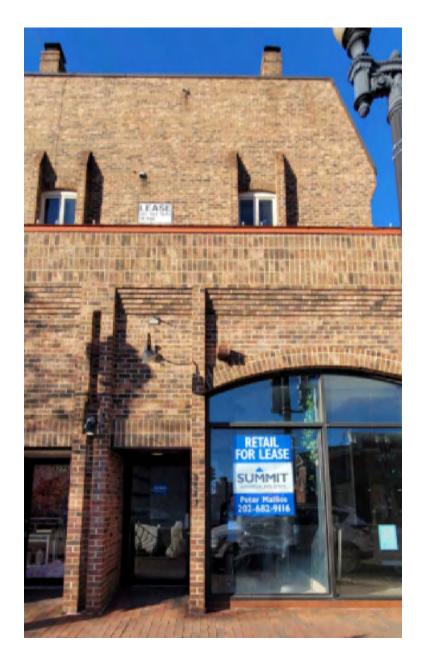



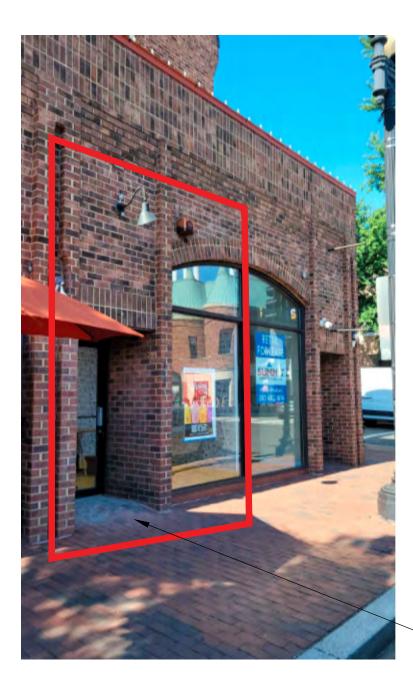

GONG CHA 3279 M ST NW

2 EXTERIOR STORE FRONT SCALE: NTS

GONG CHA 3279 M ST NW, VASHINGTON, DC 20007


EXISTING STOREFRONT PHOTOS


REVISIONS


AS NOTED

06/18/2021

A2

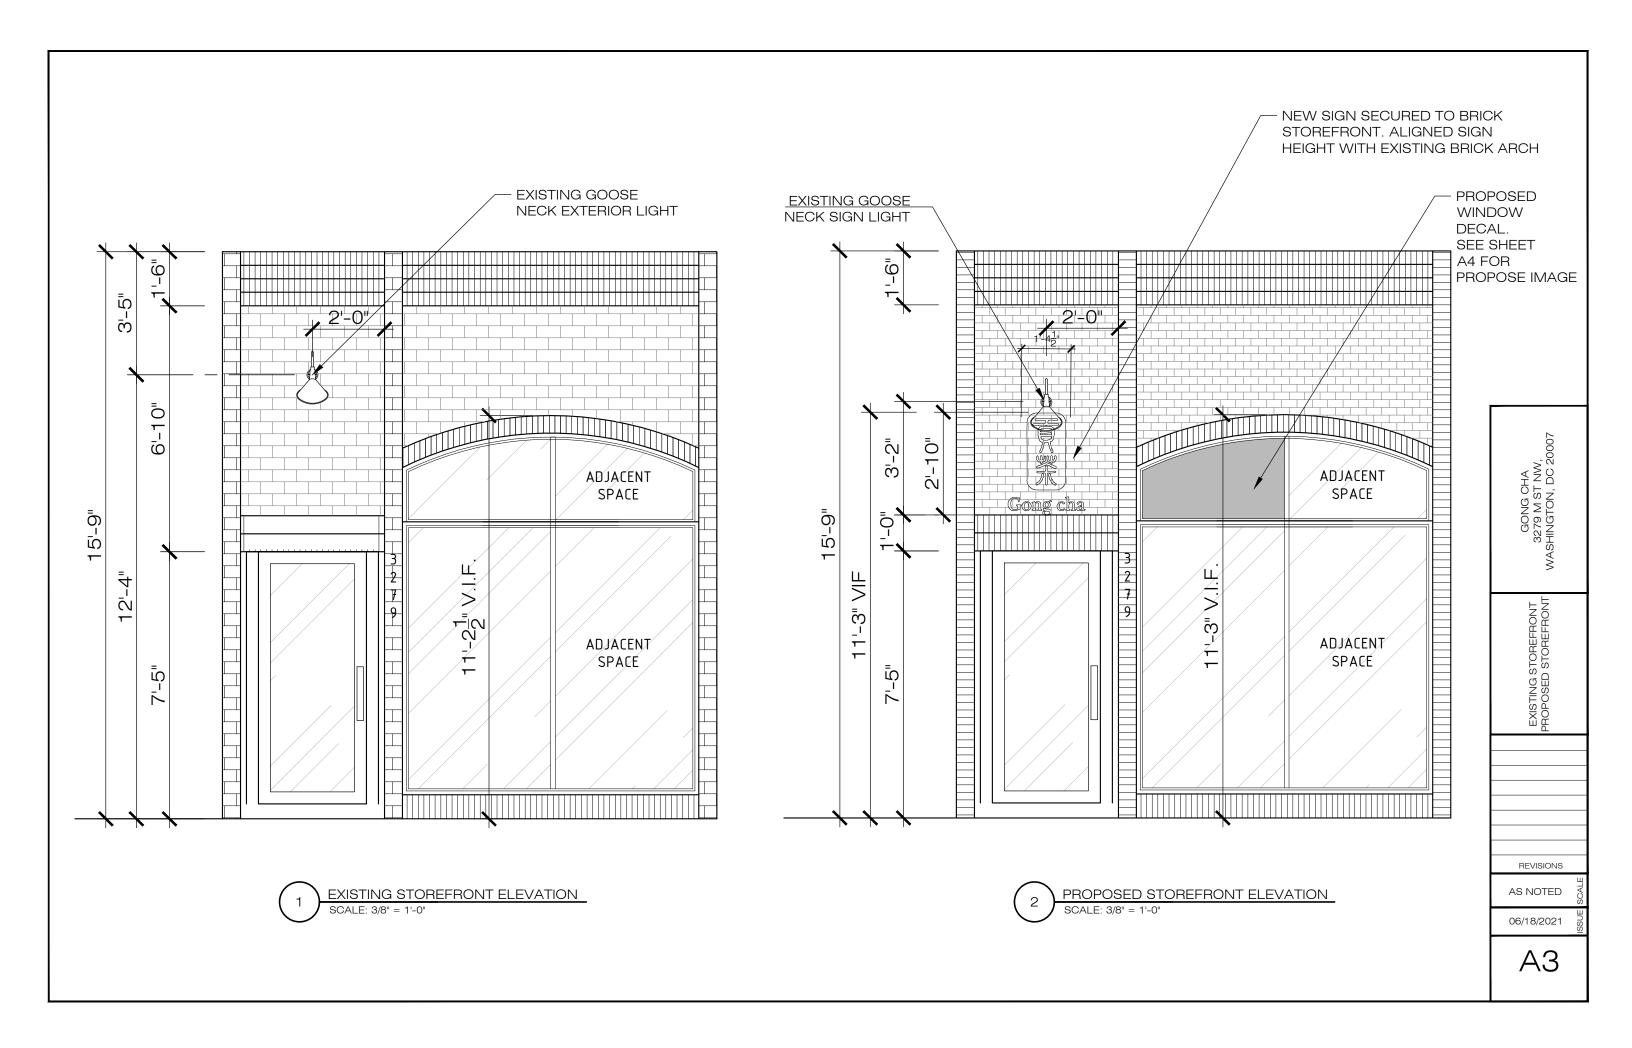

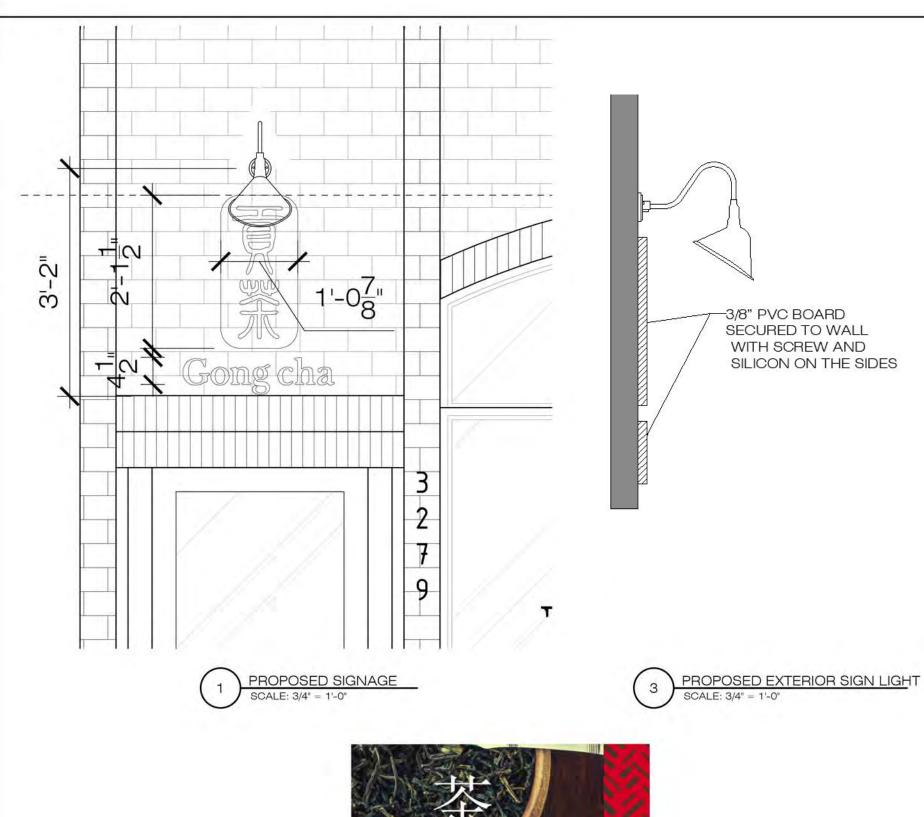

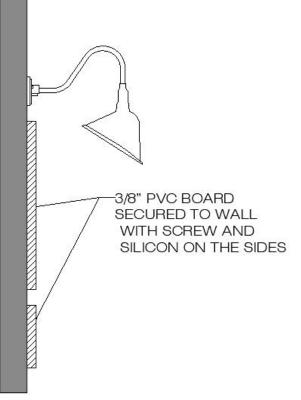



GOOSE NECK EXTERIOR SIGN LIGHT





PROPOSED STOREFRONT

REVISIONS

SIGN DETAIL

AS NOTED

06/18/2021

A4

Made from only selected ingredients.

PROPOSED WINDOW STICKER