



OGB CONCEPT III REVIEW SUBMISSION



THOR EQUITIES 3000 M STREET NW
WASHINGTON DC

COVER
10/25/2021





OPTION 1



OPTION 2



OPTION 3



OPTION 4





OPTION 5





OPTION 3





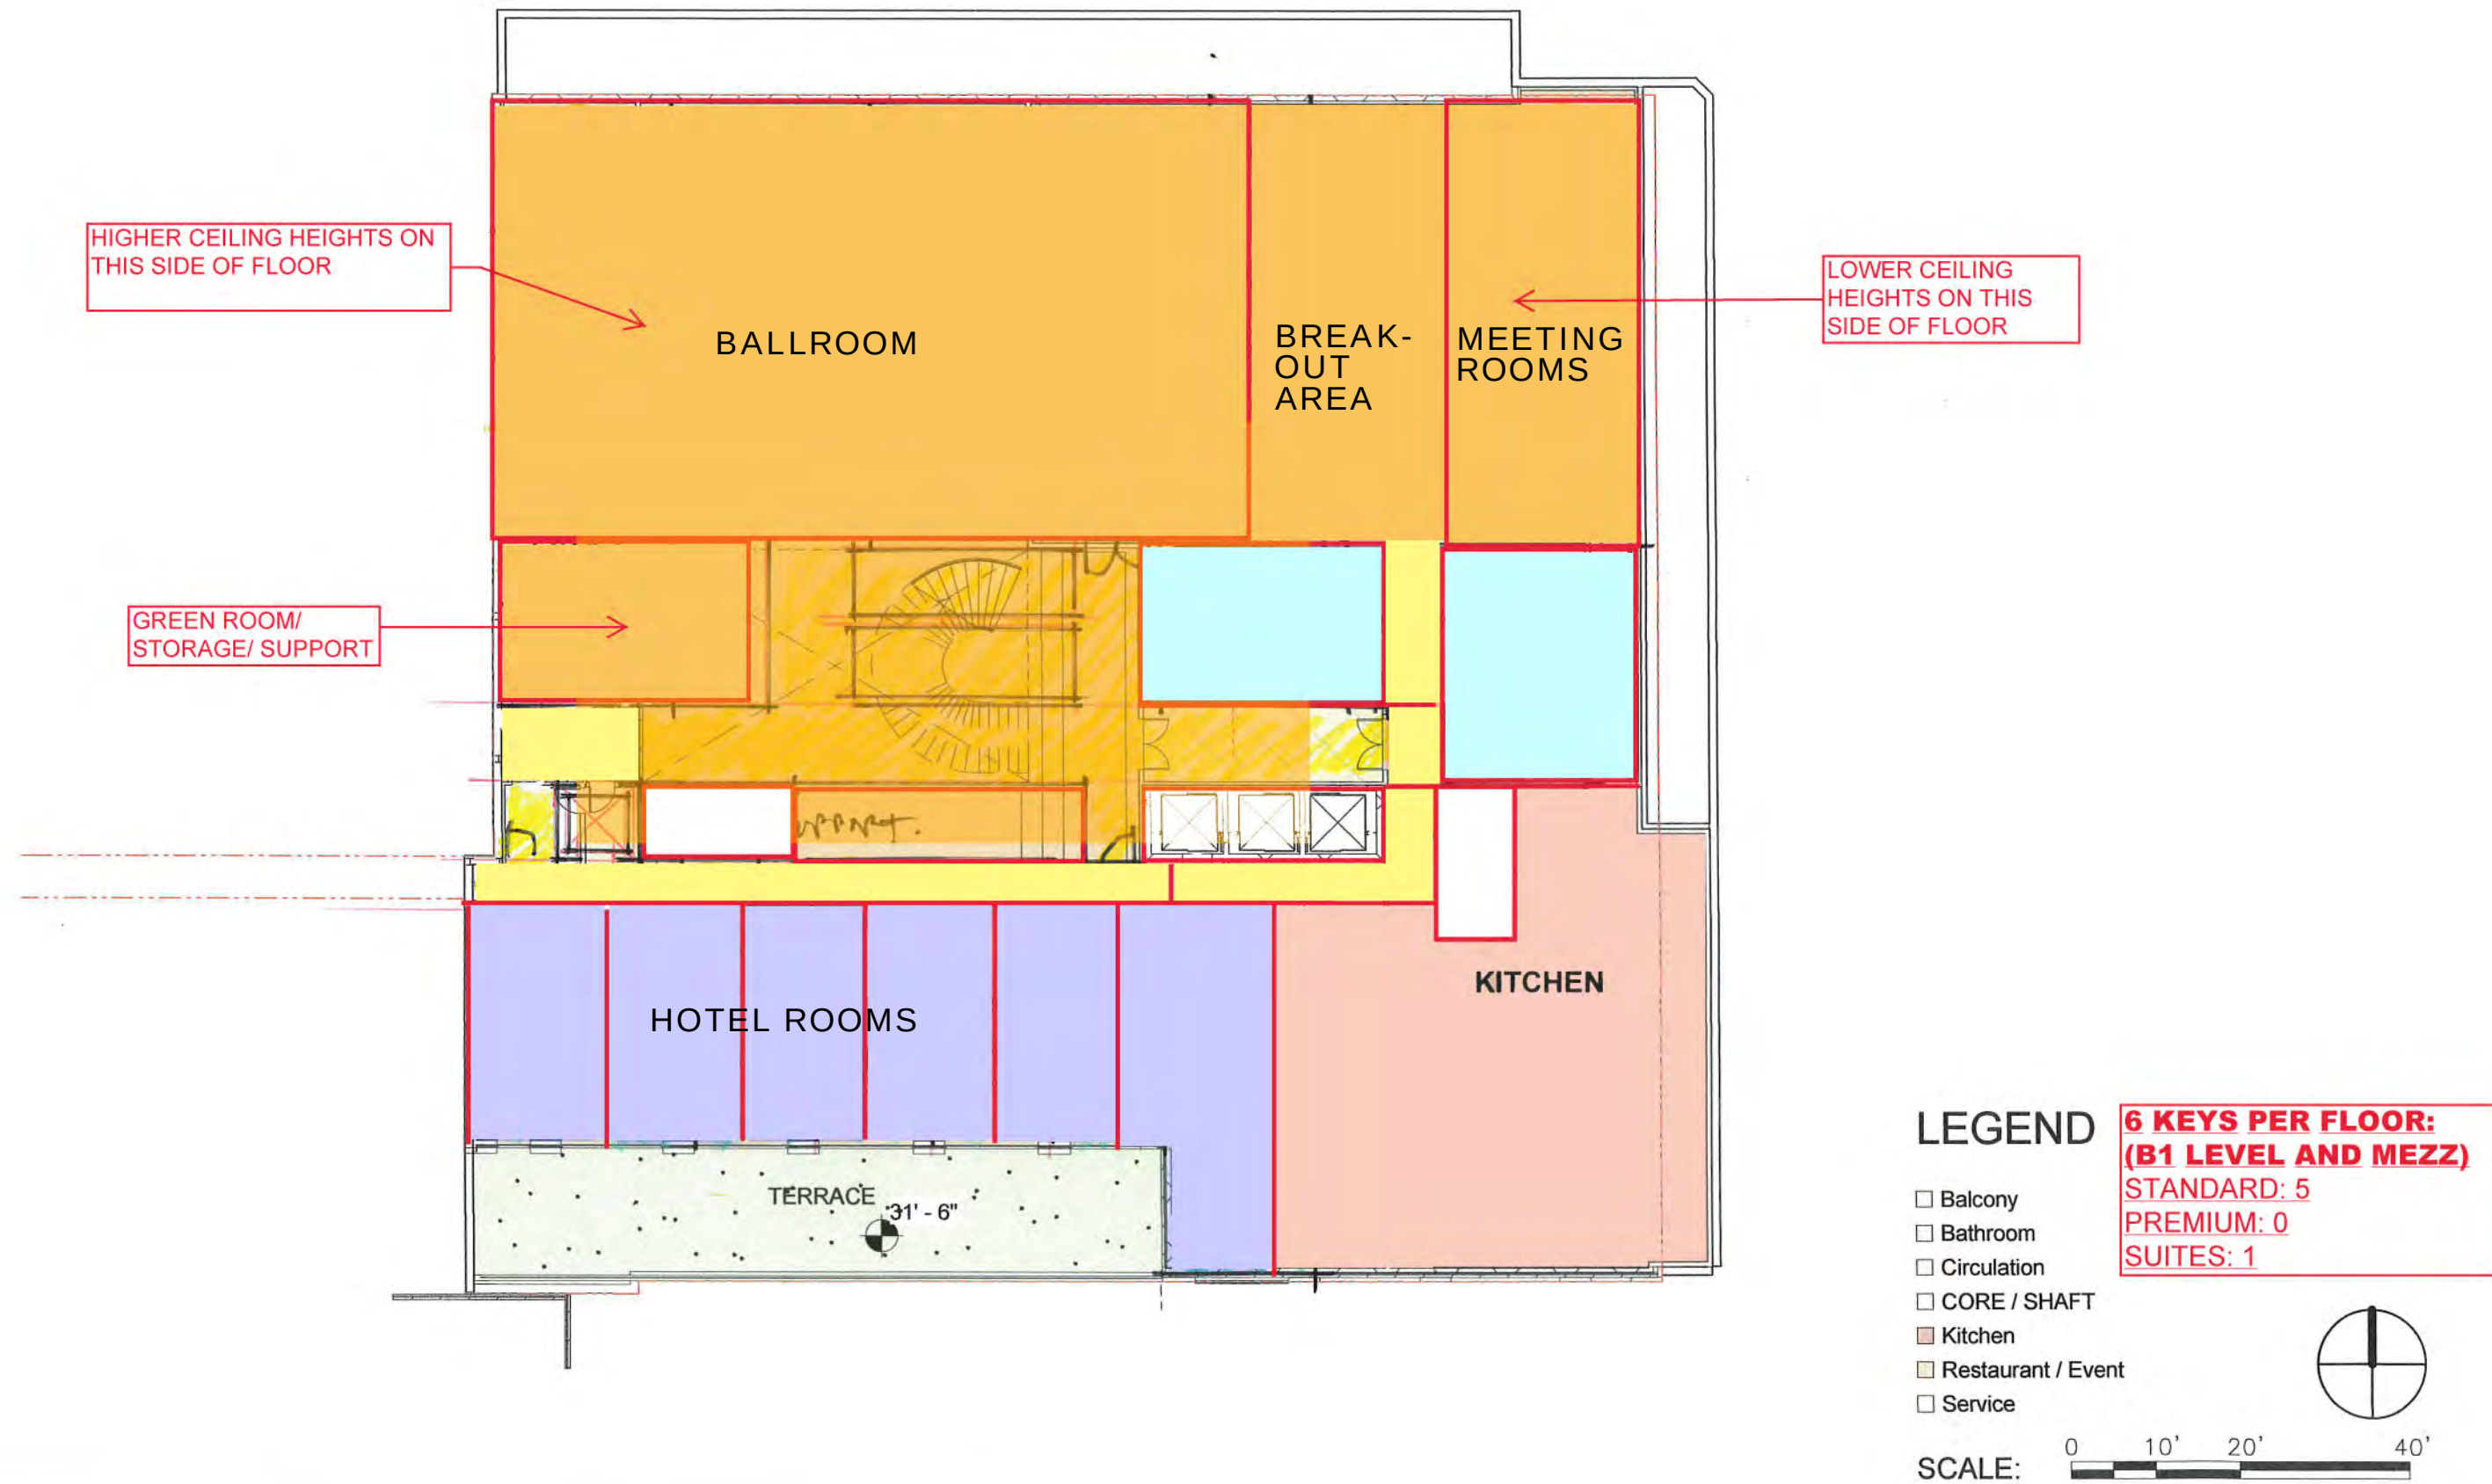


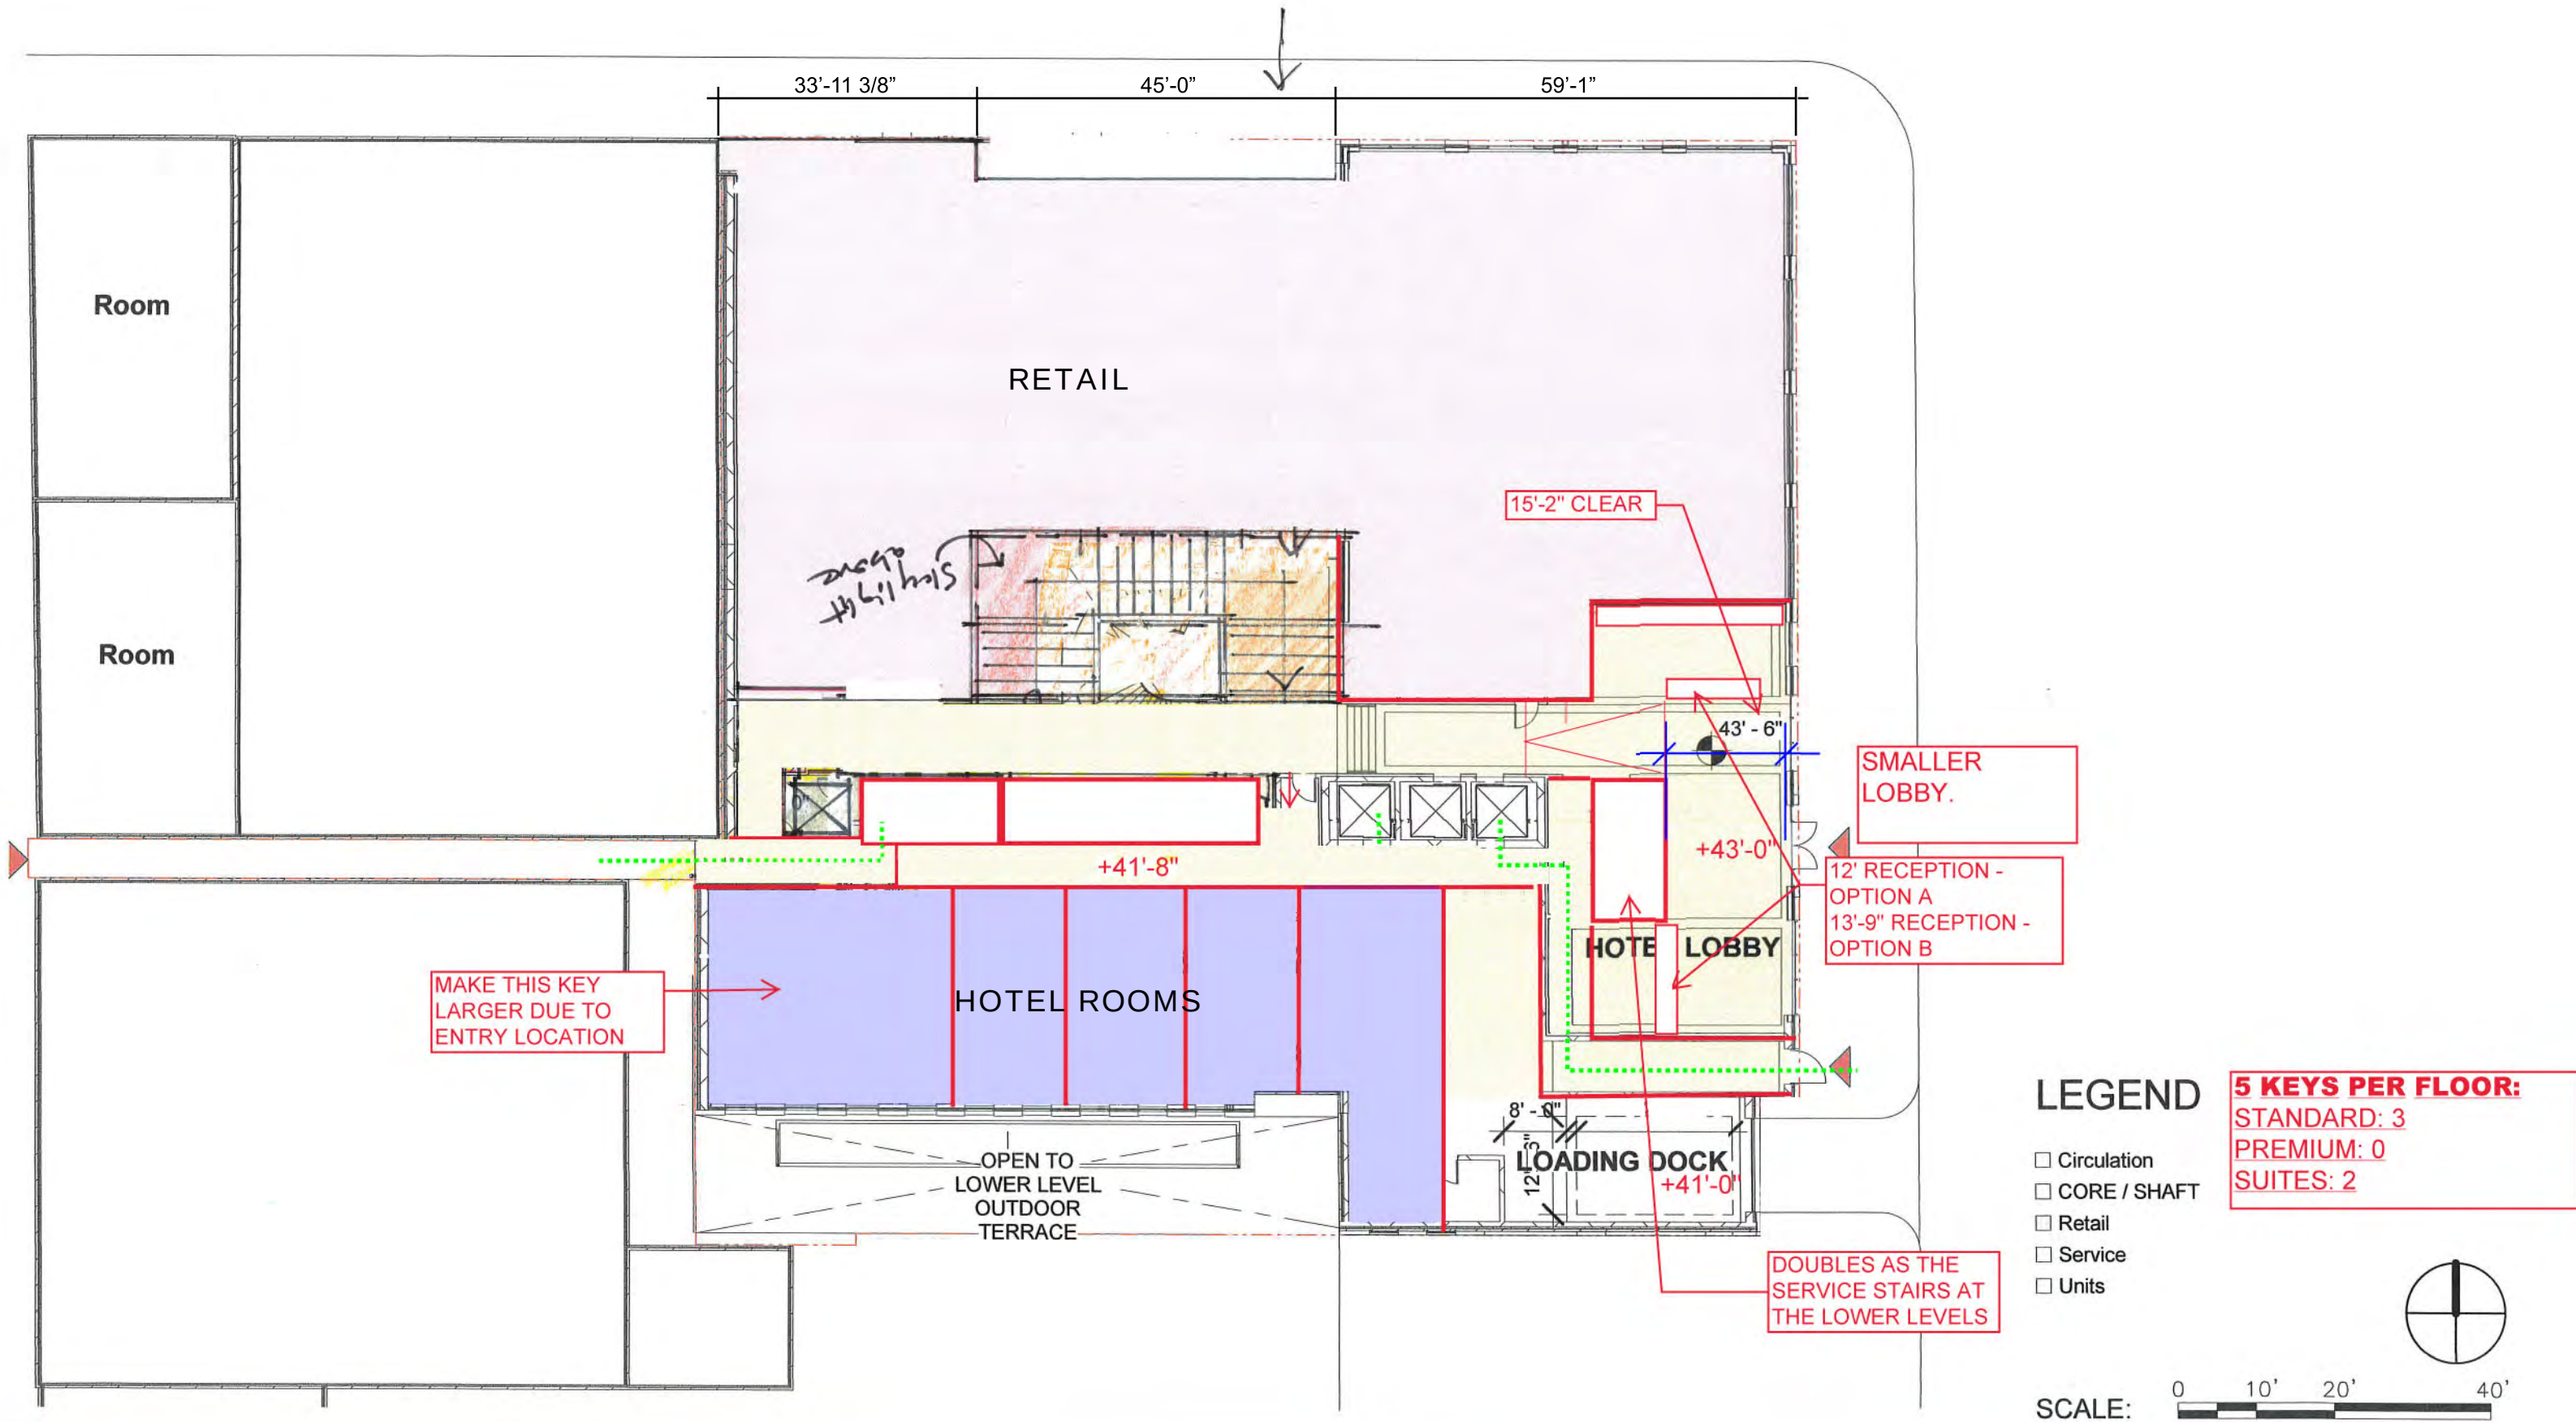


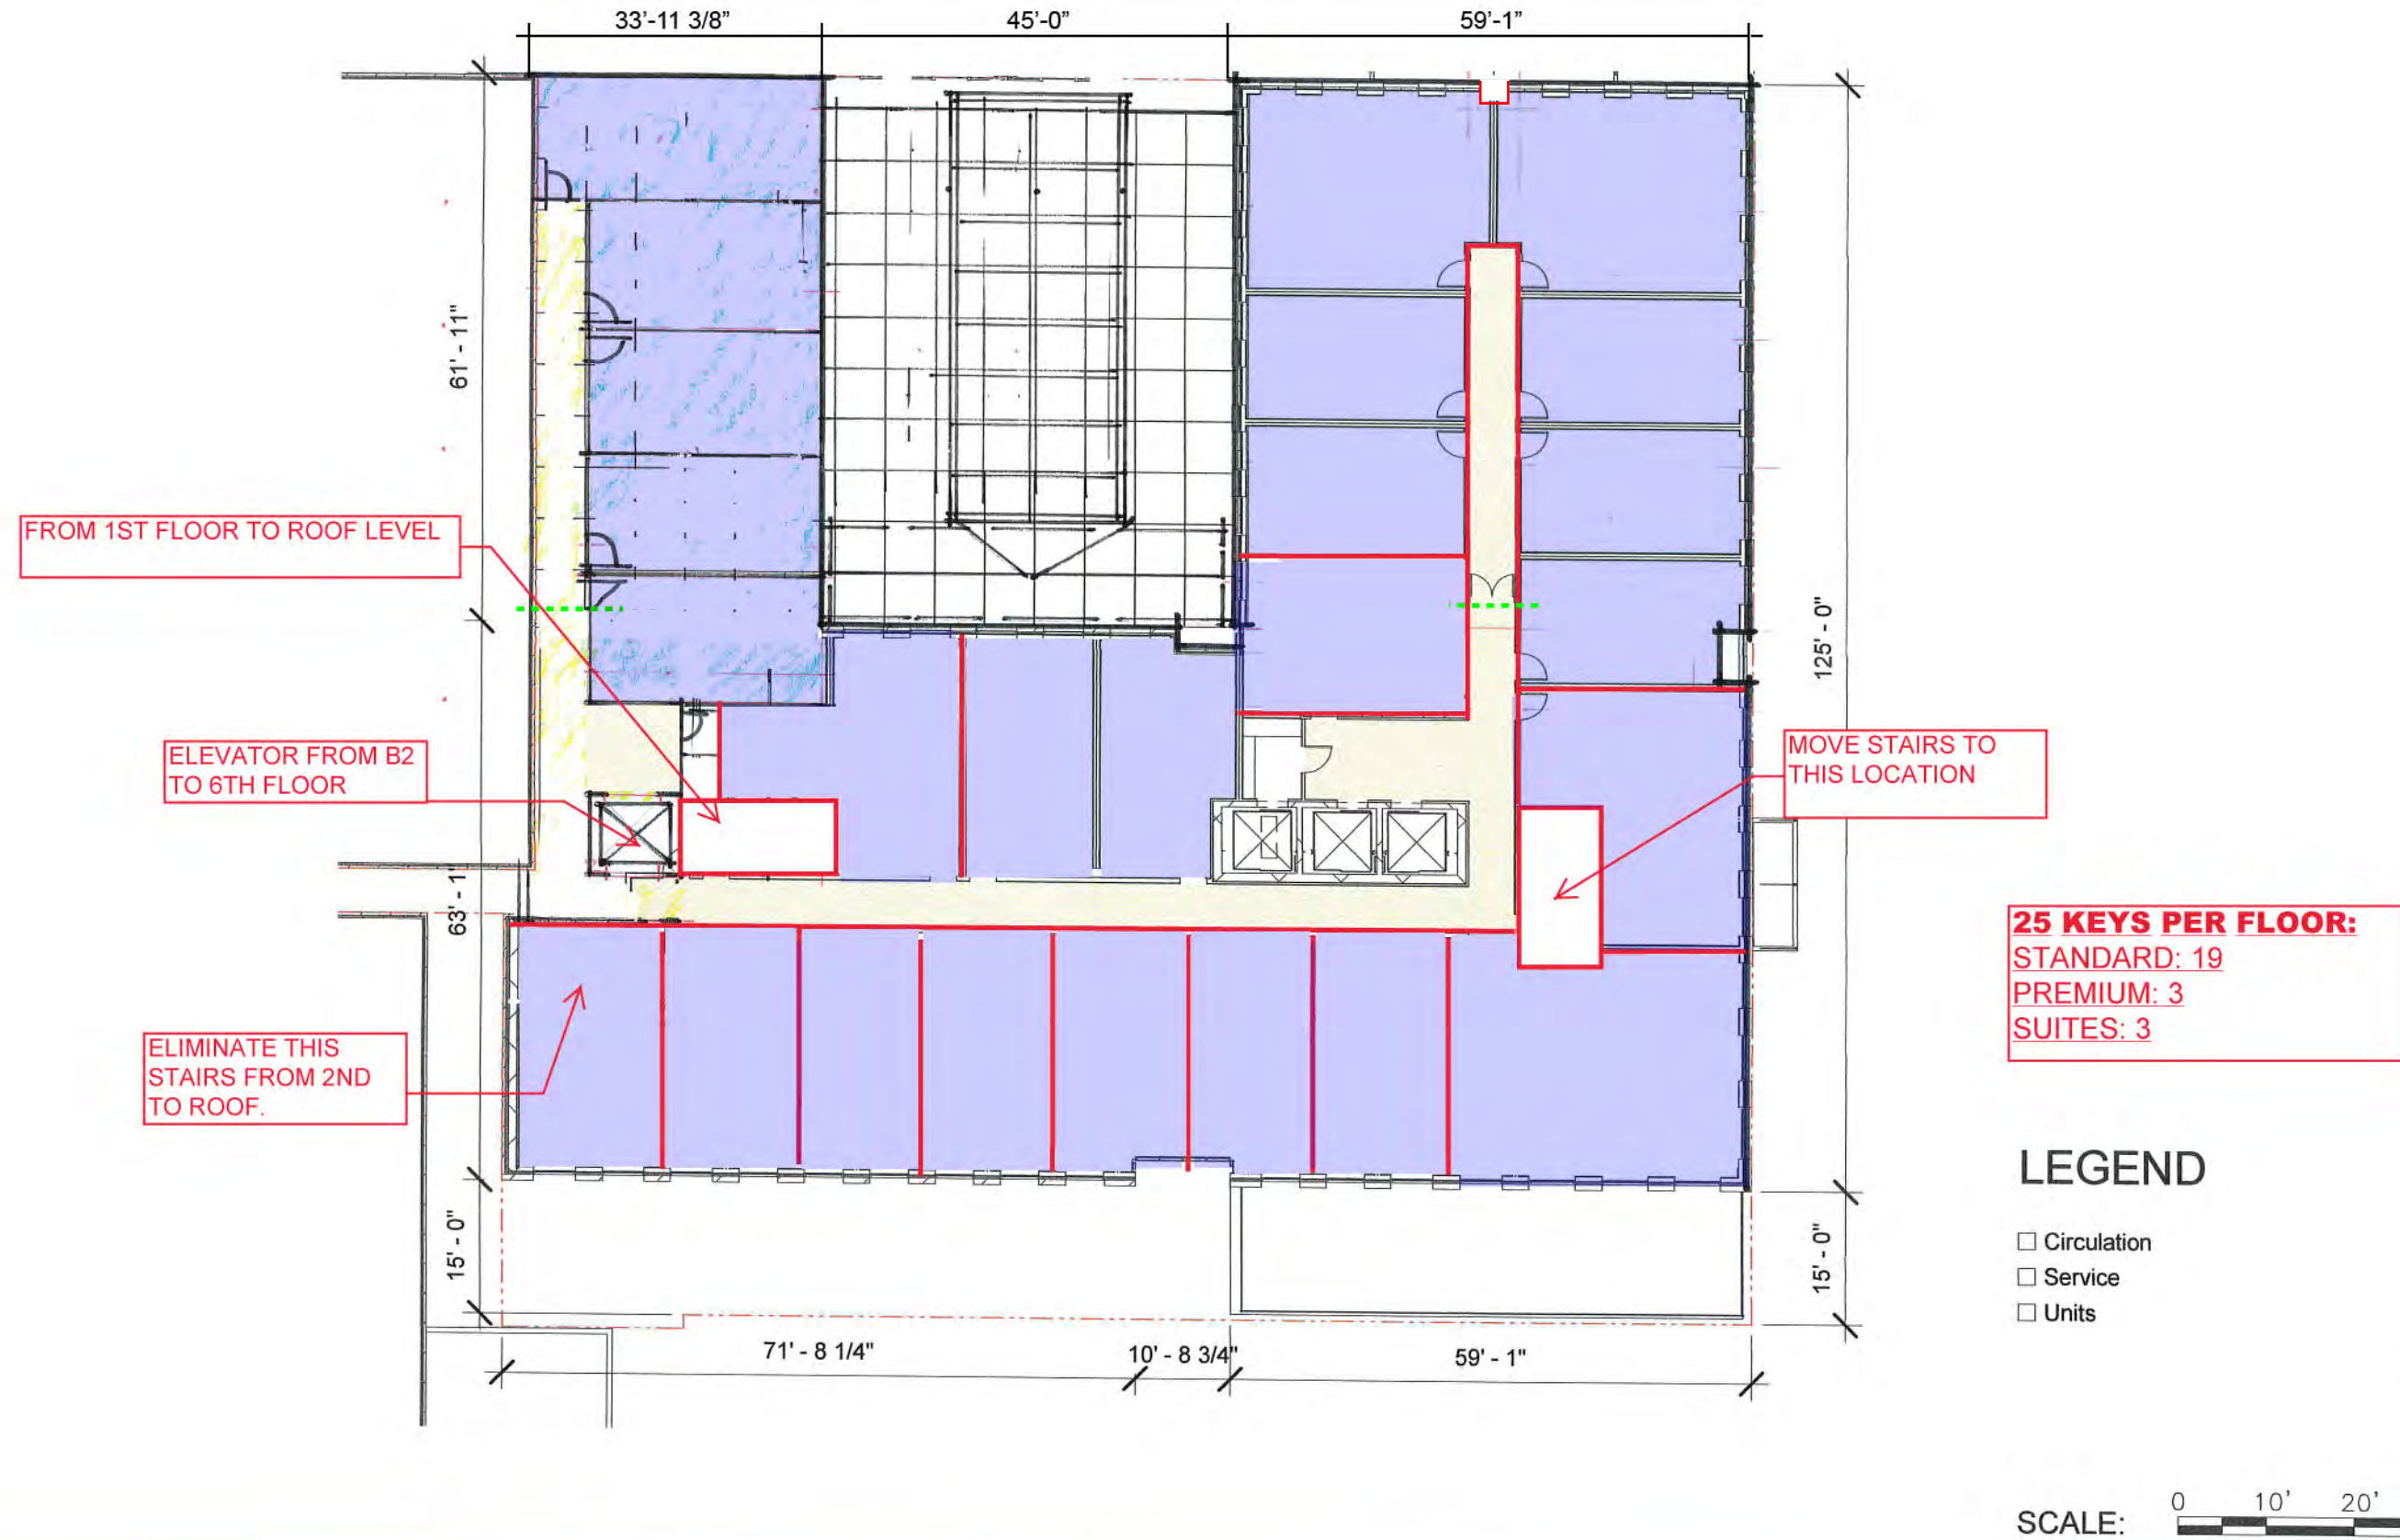

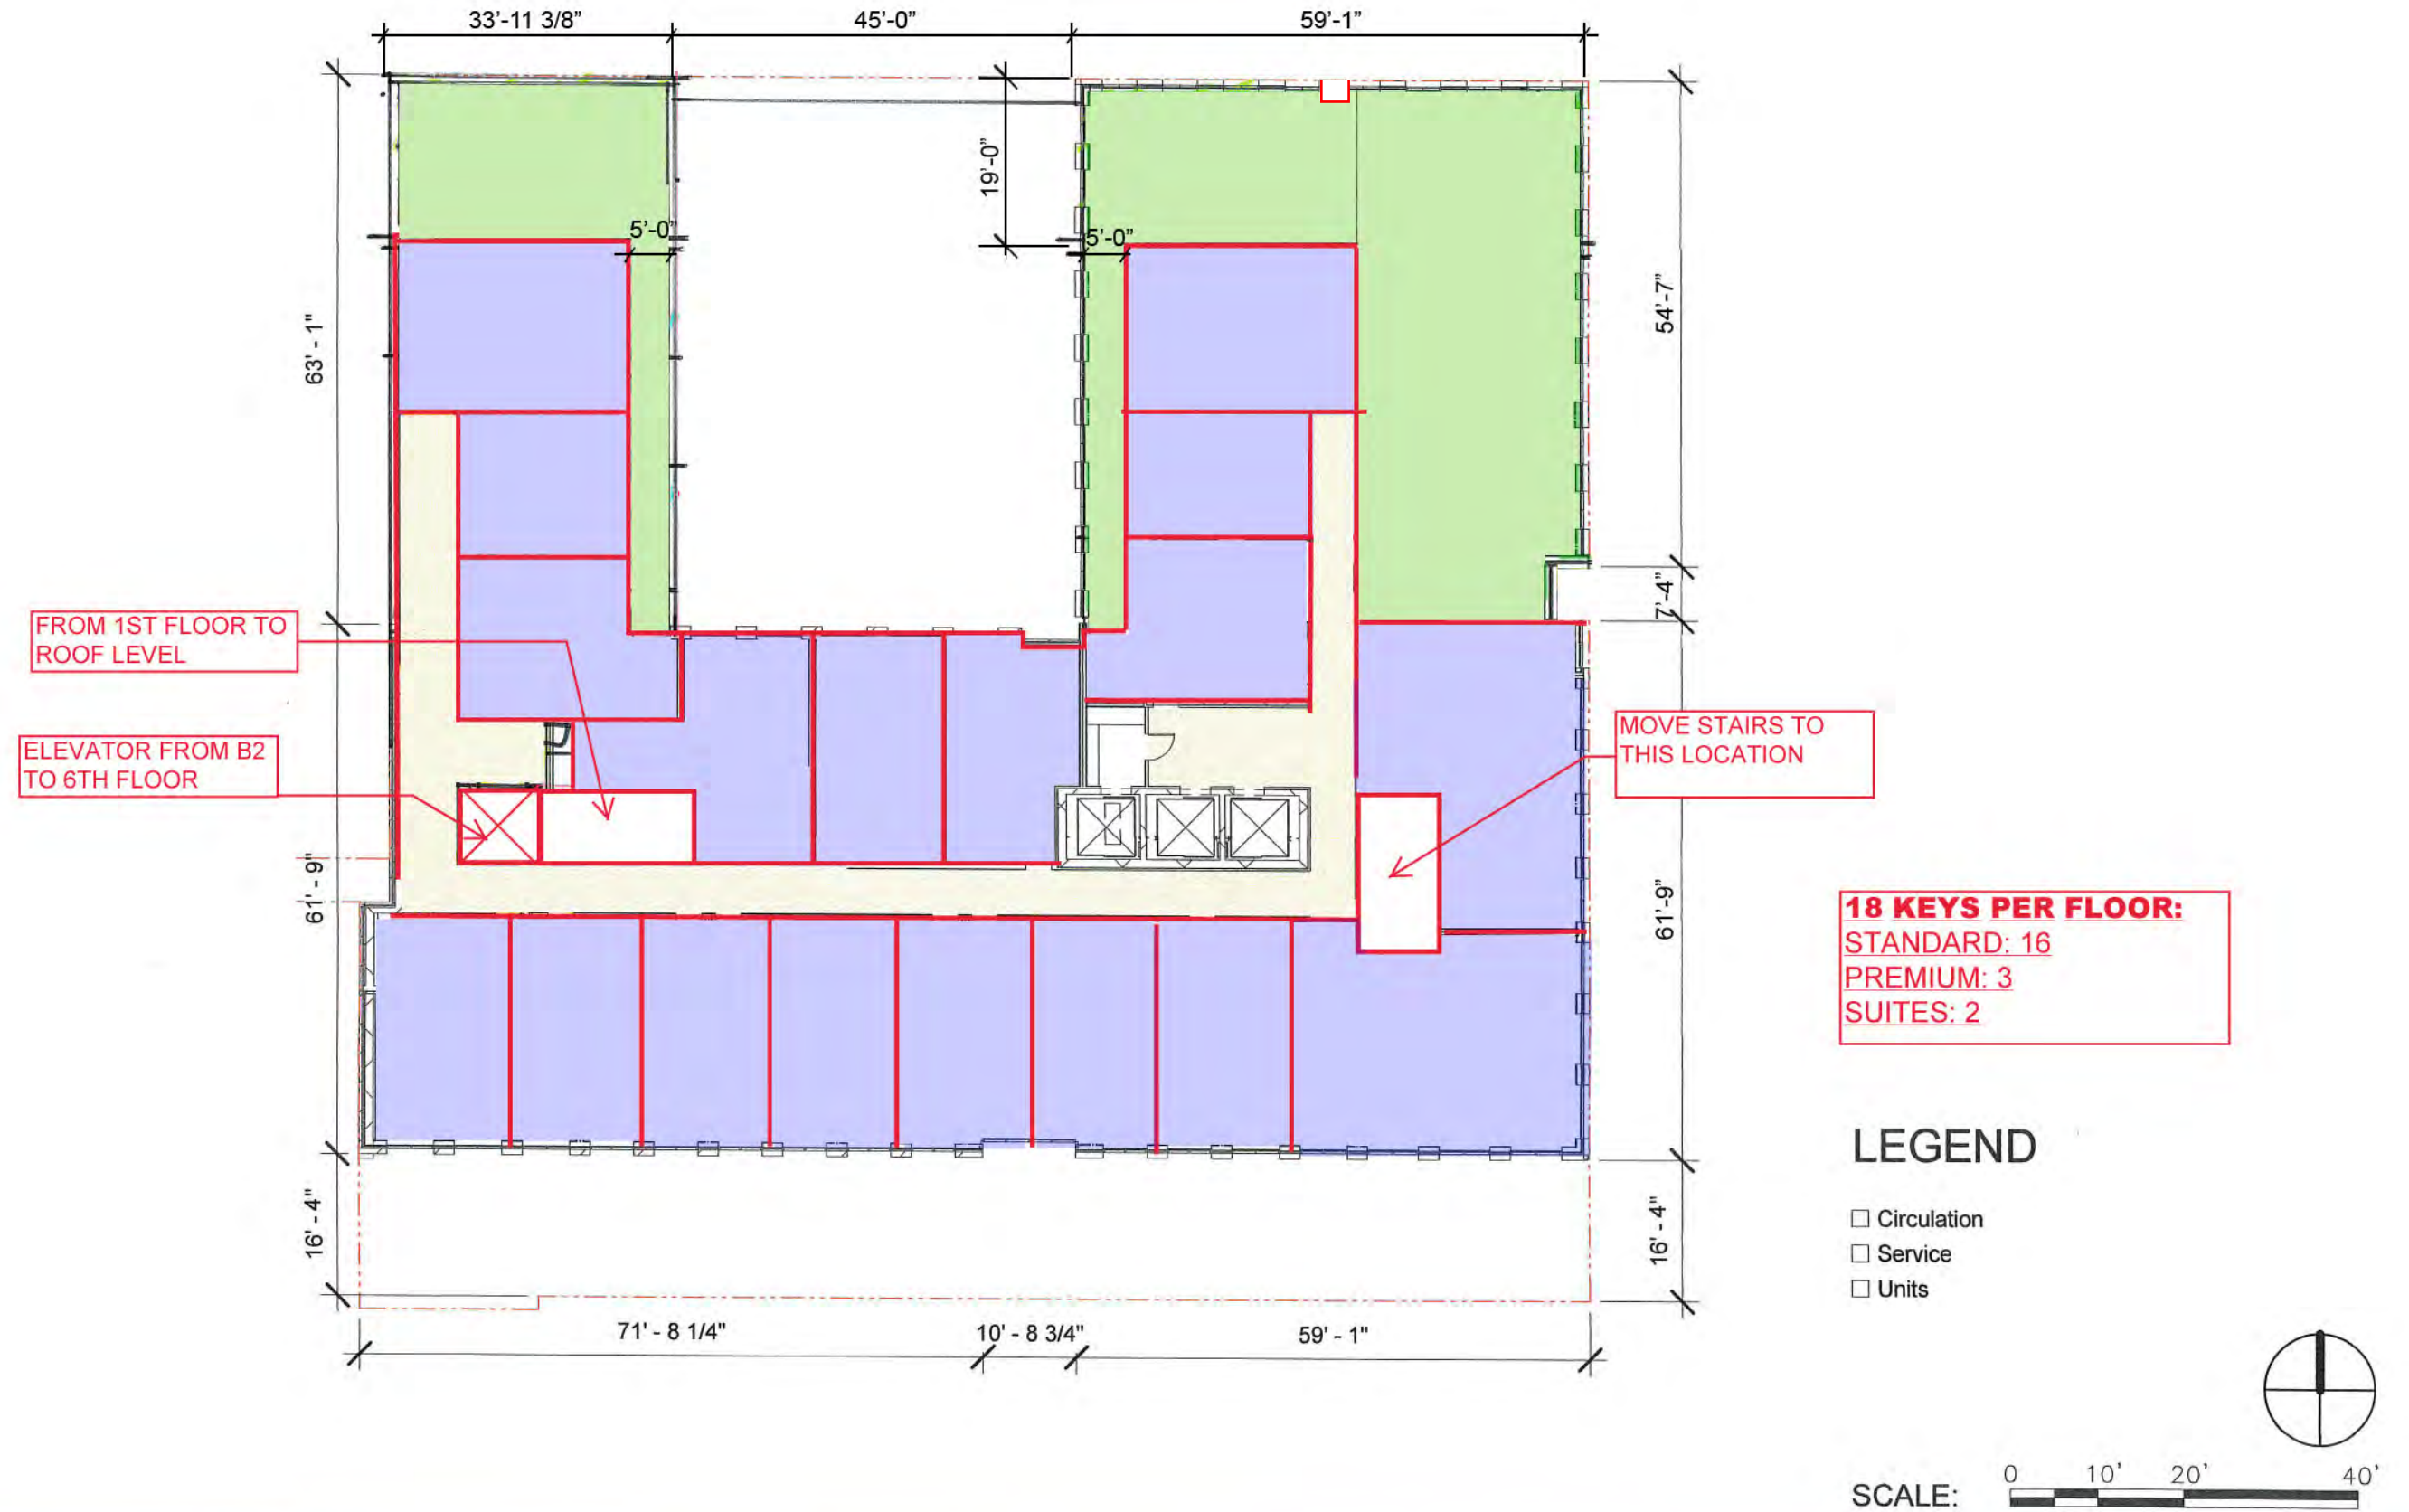

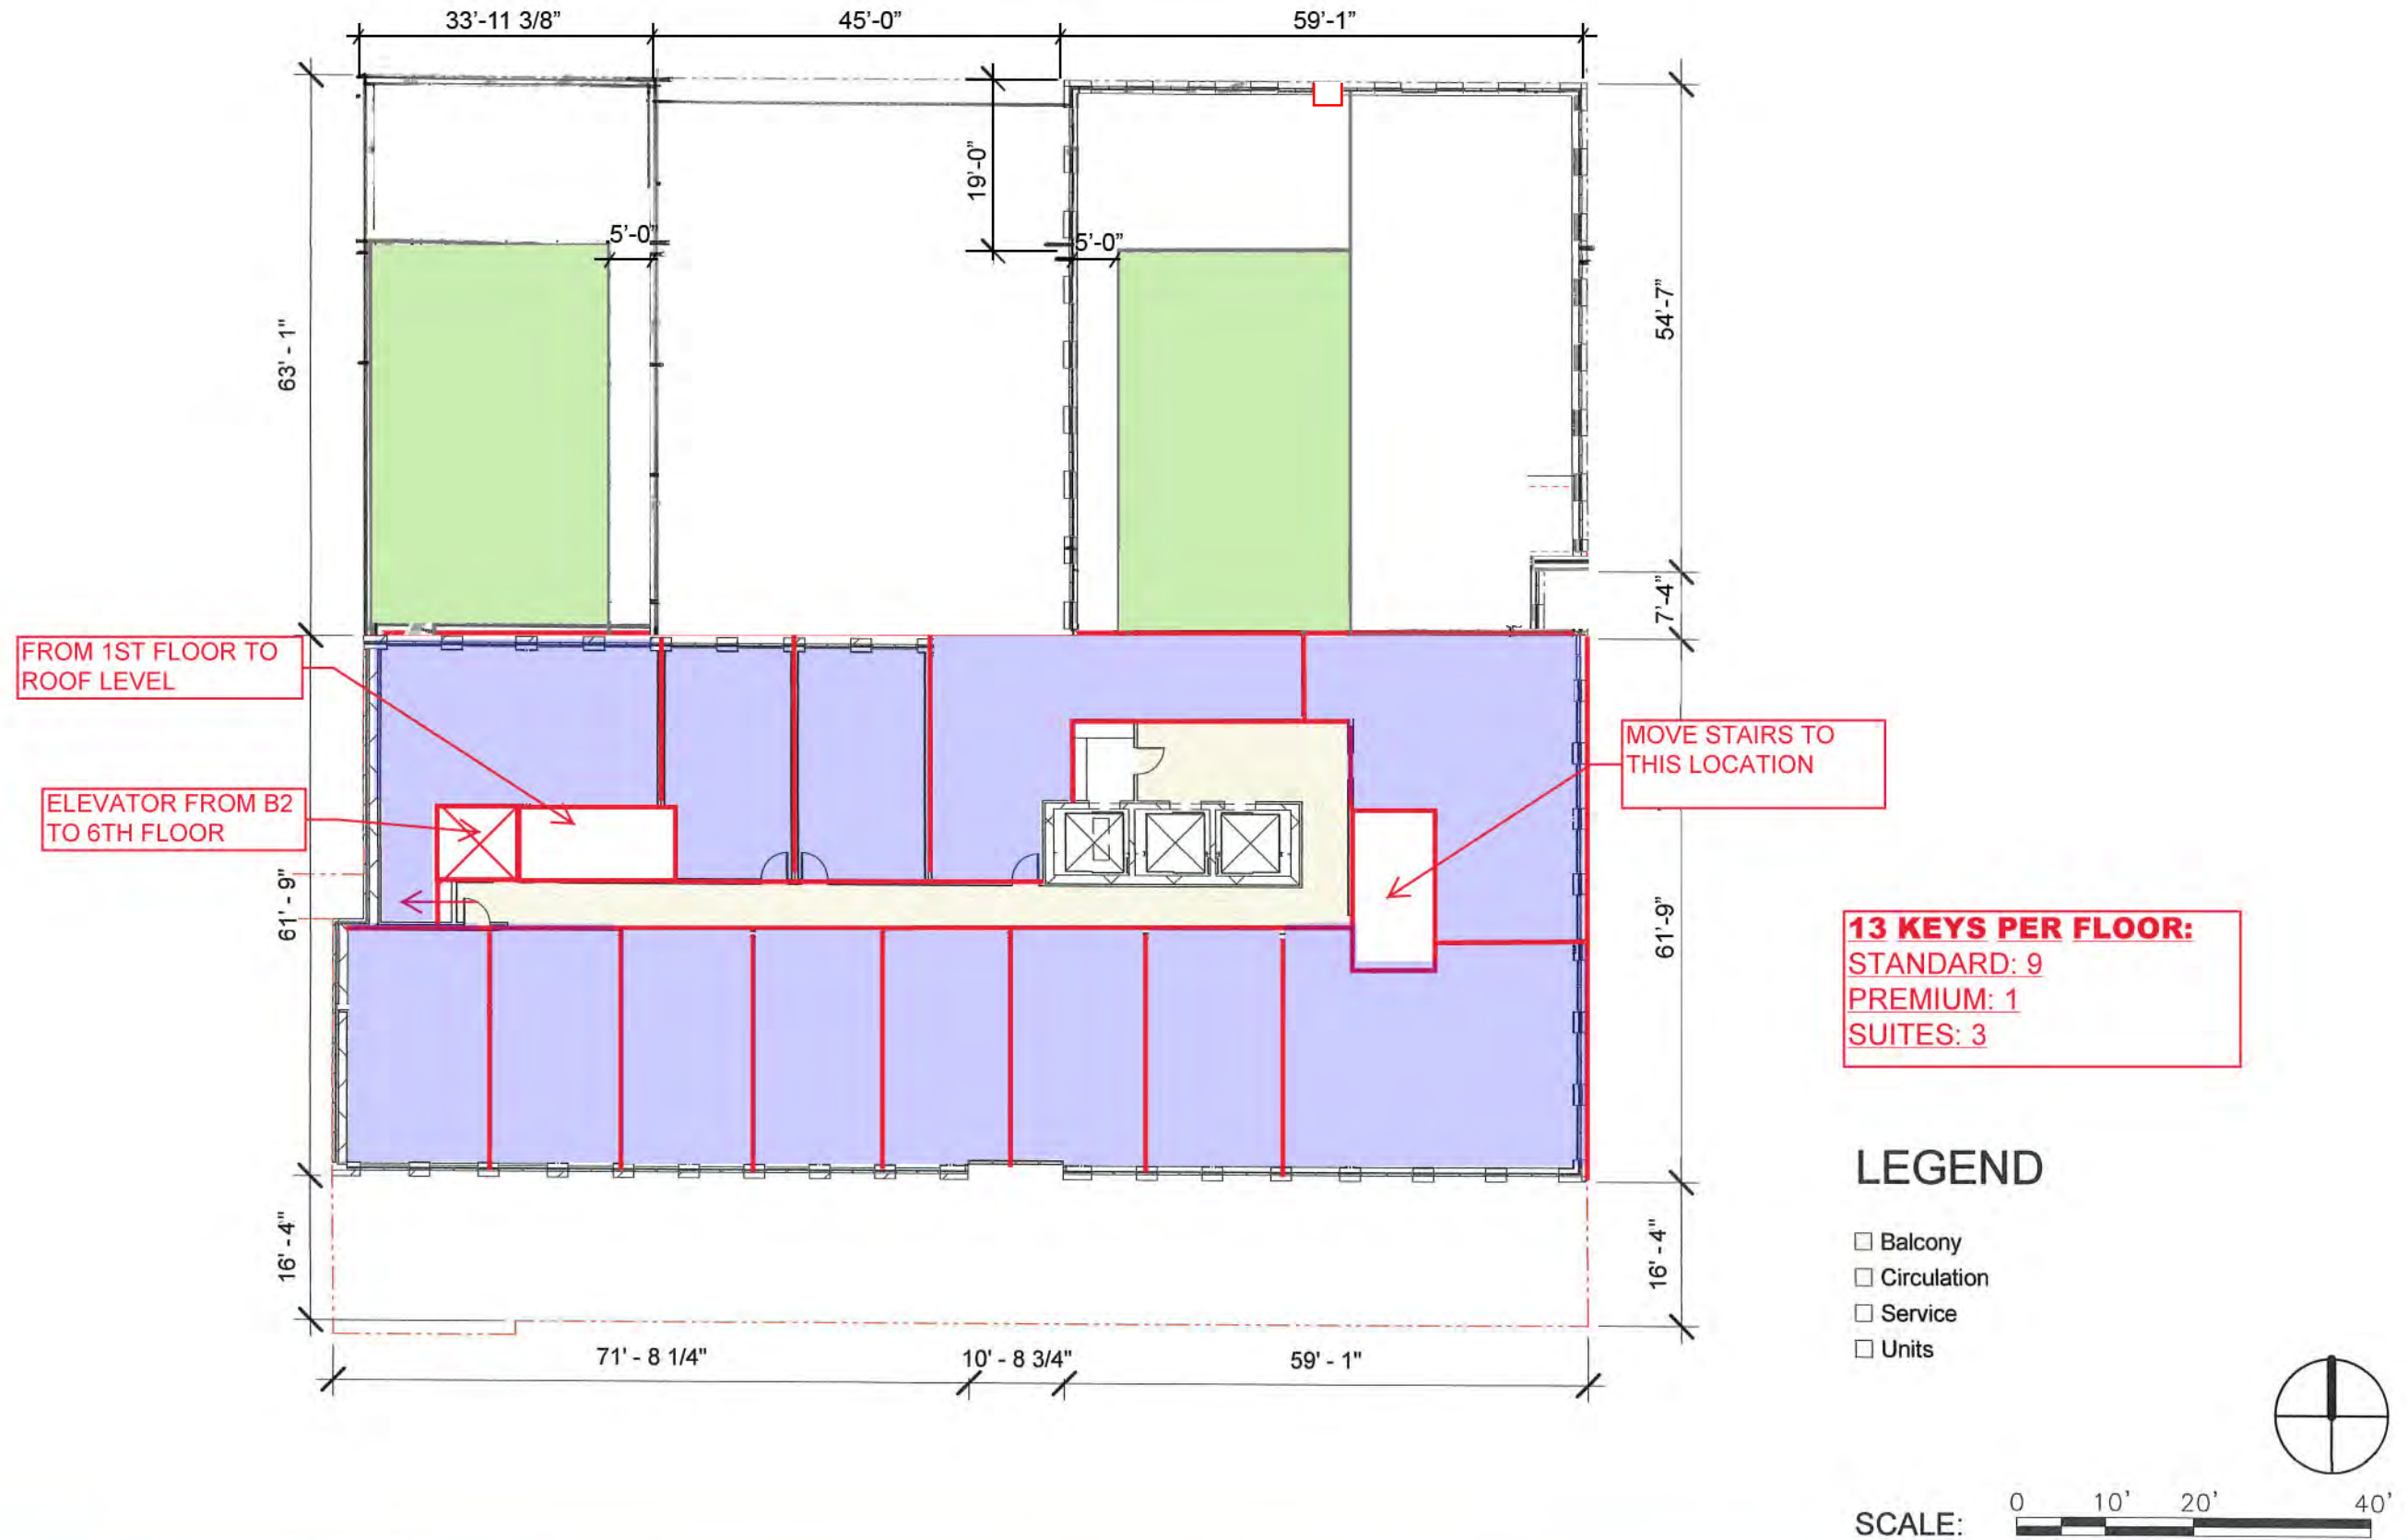

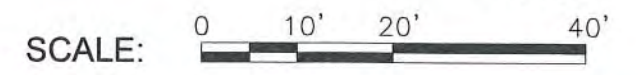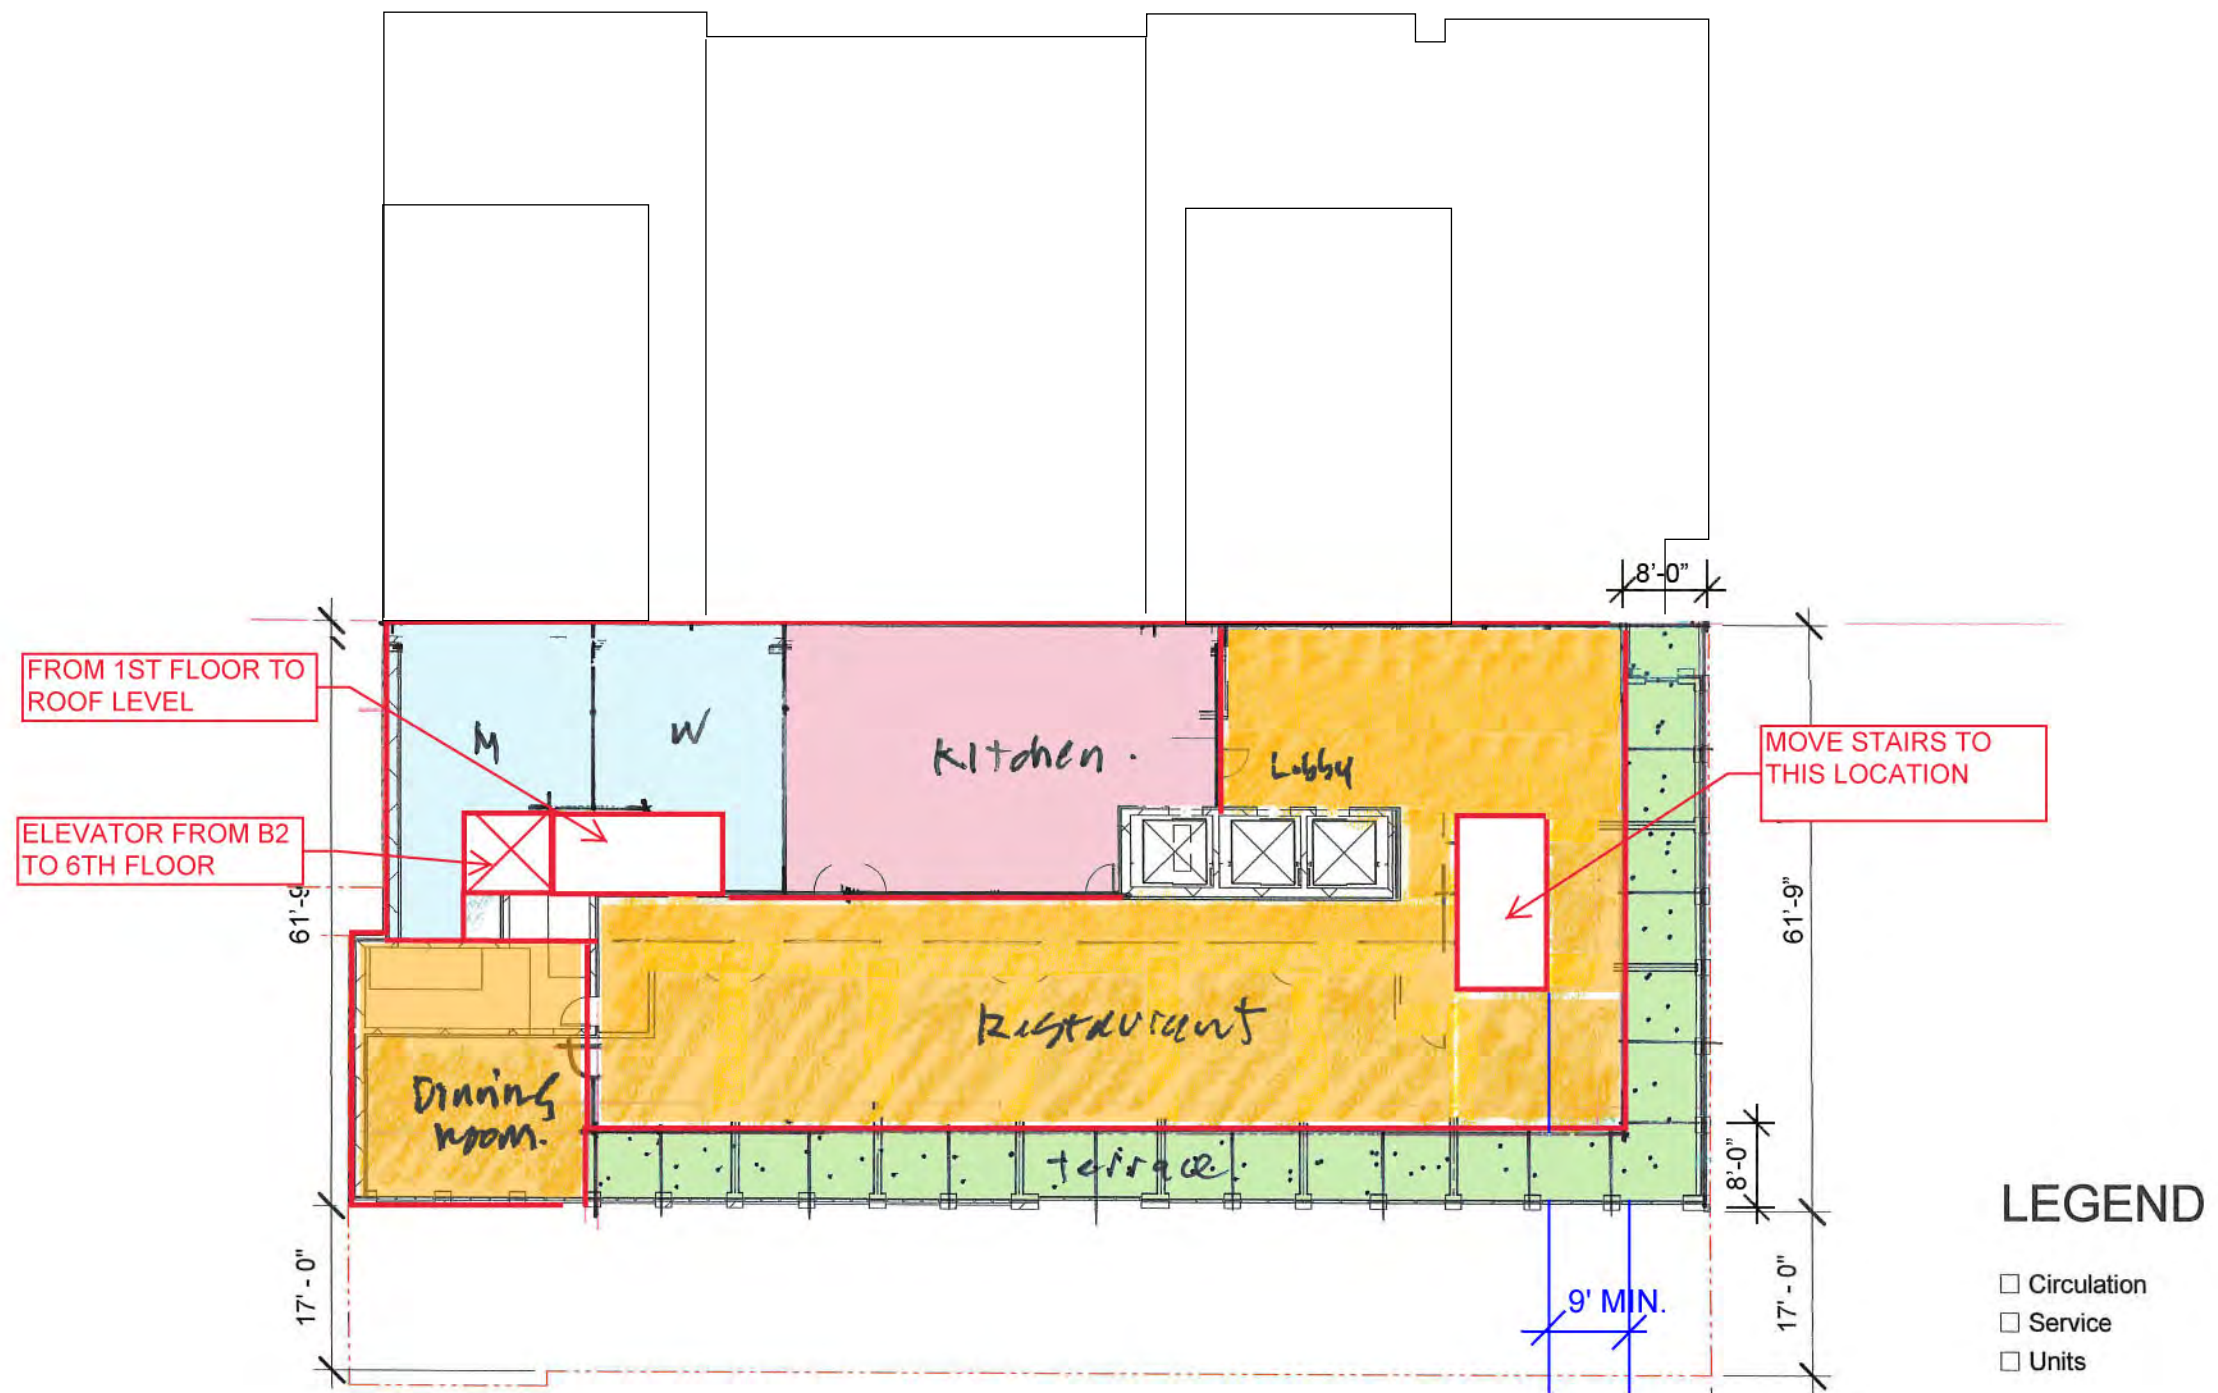

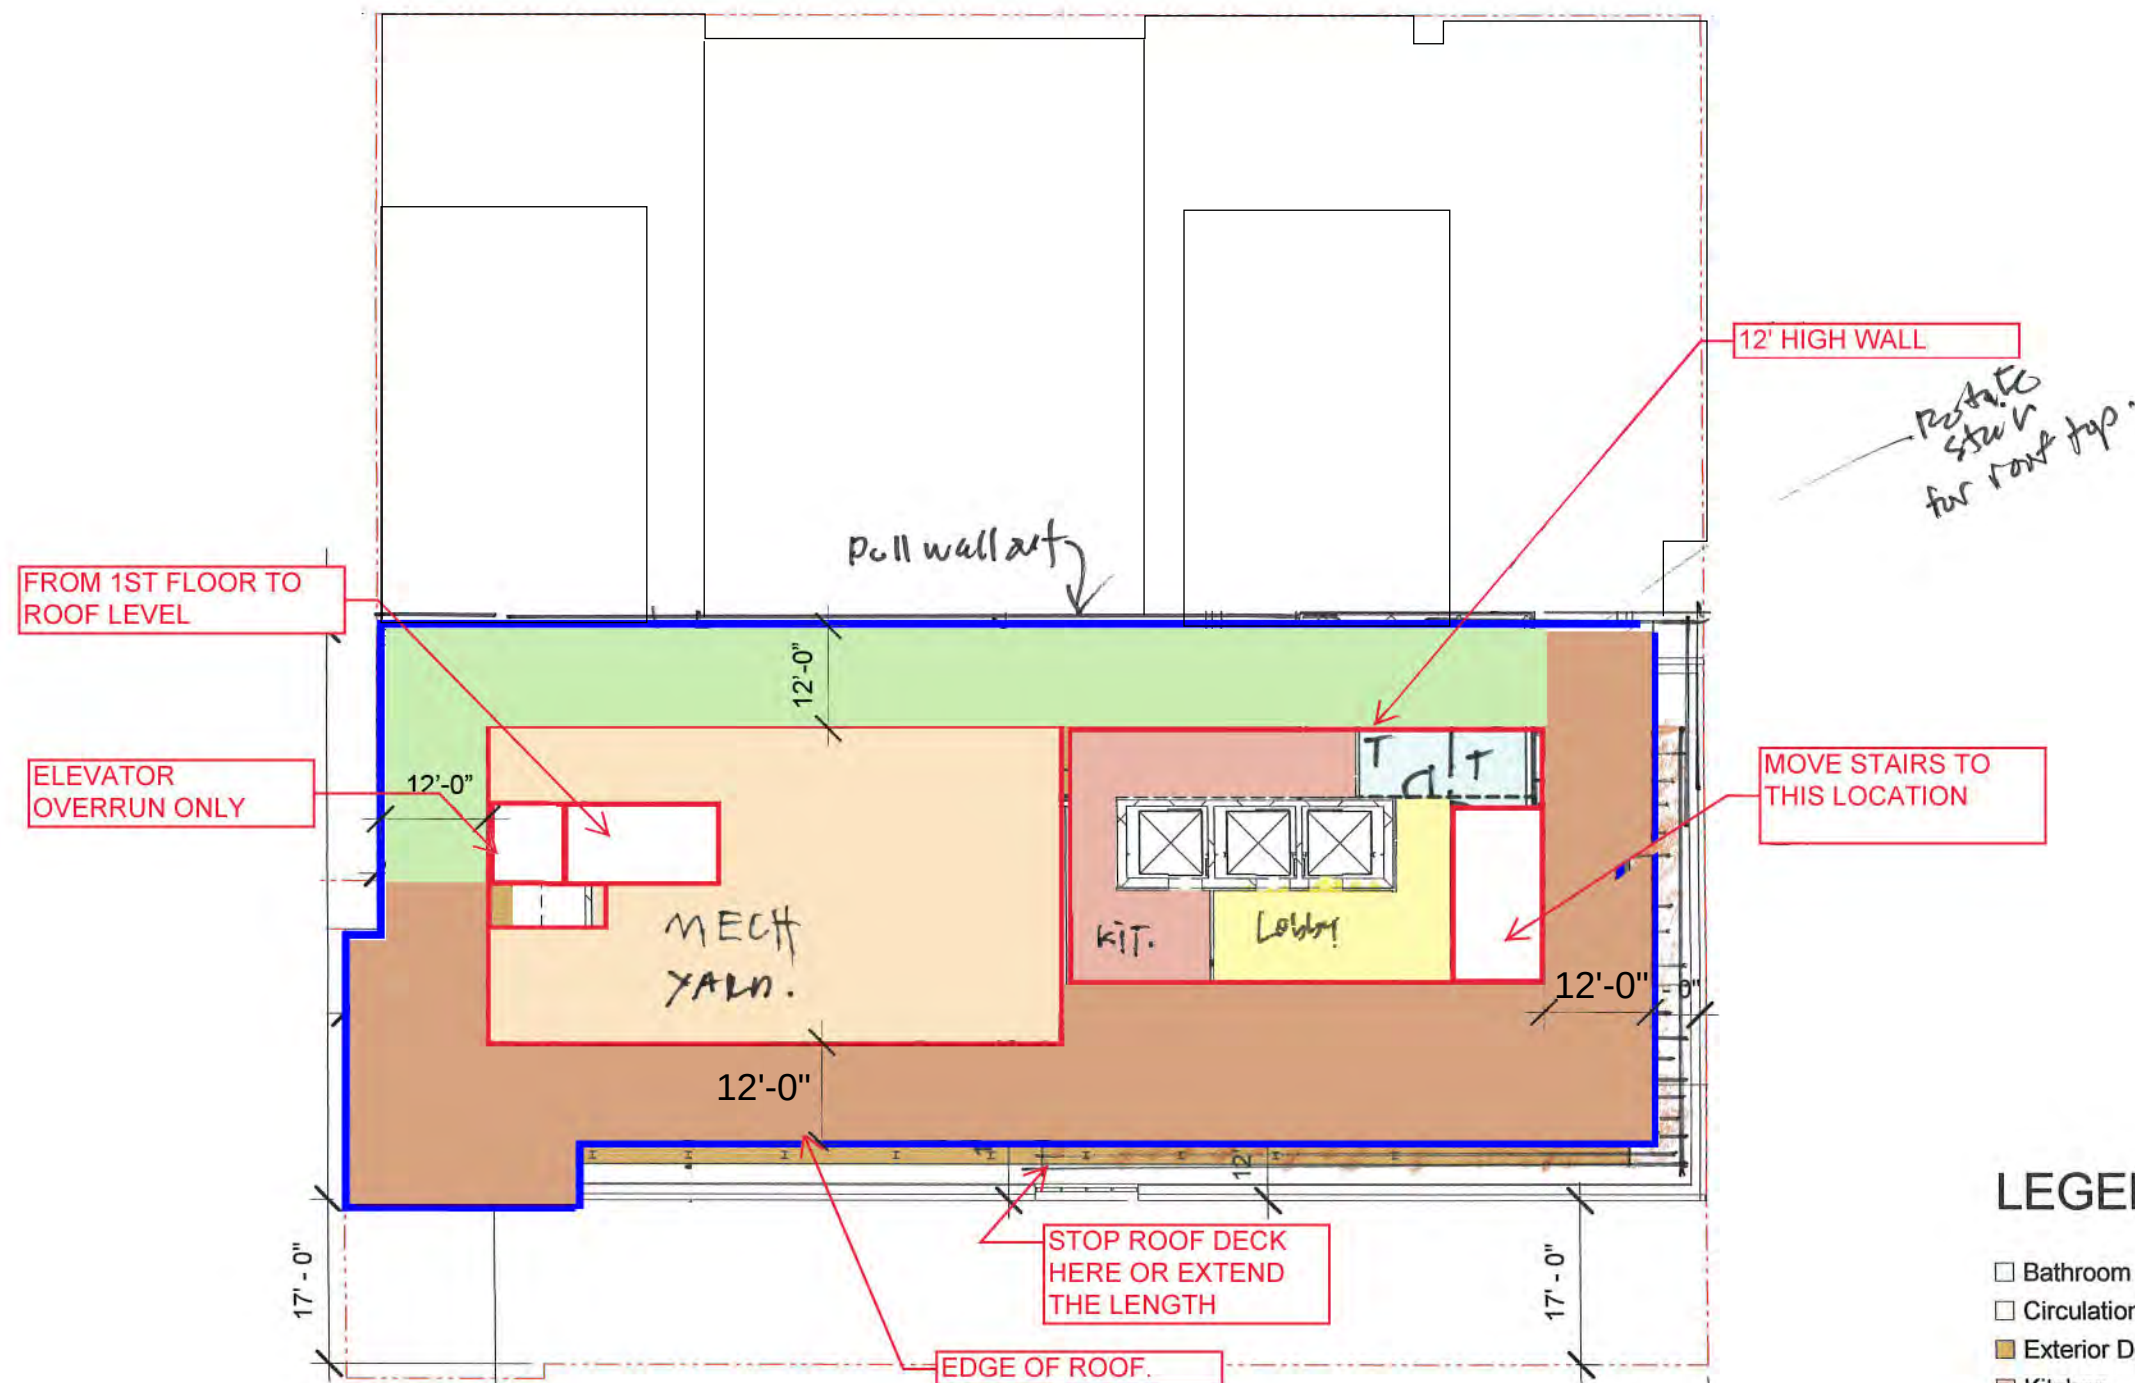



LEGEND


- ☐ Bathroom
- ☐ Circulation
- ☐ Exterior Deck
- ☐ Kitchen
- ☐ Restaurant / Event
- ☐ Service


SCALE: 0 10' 20' 40'



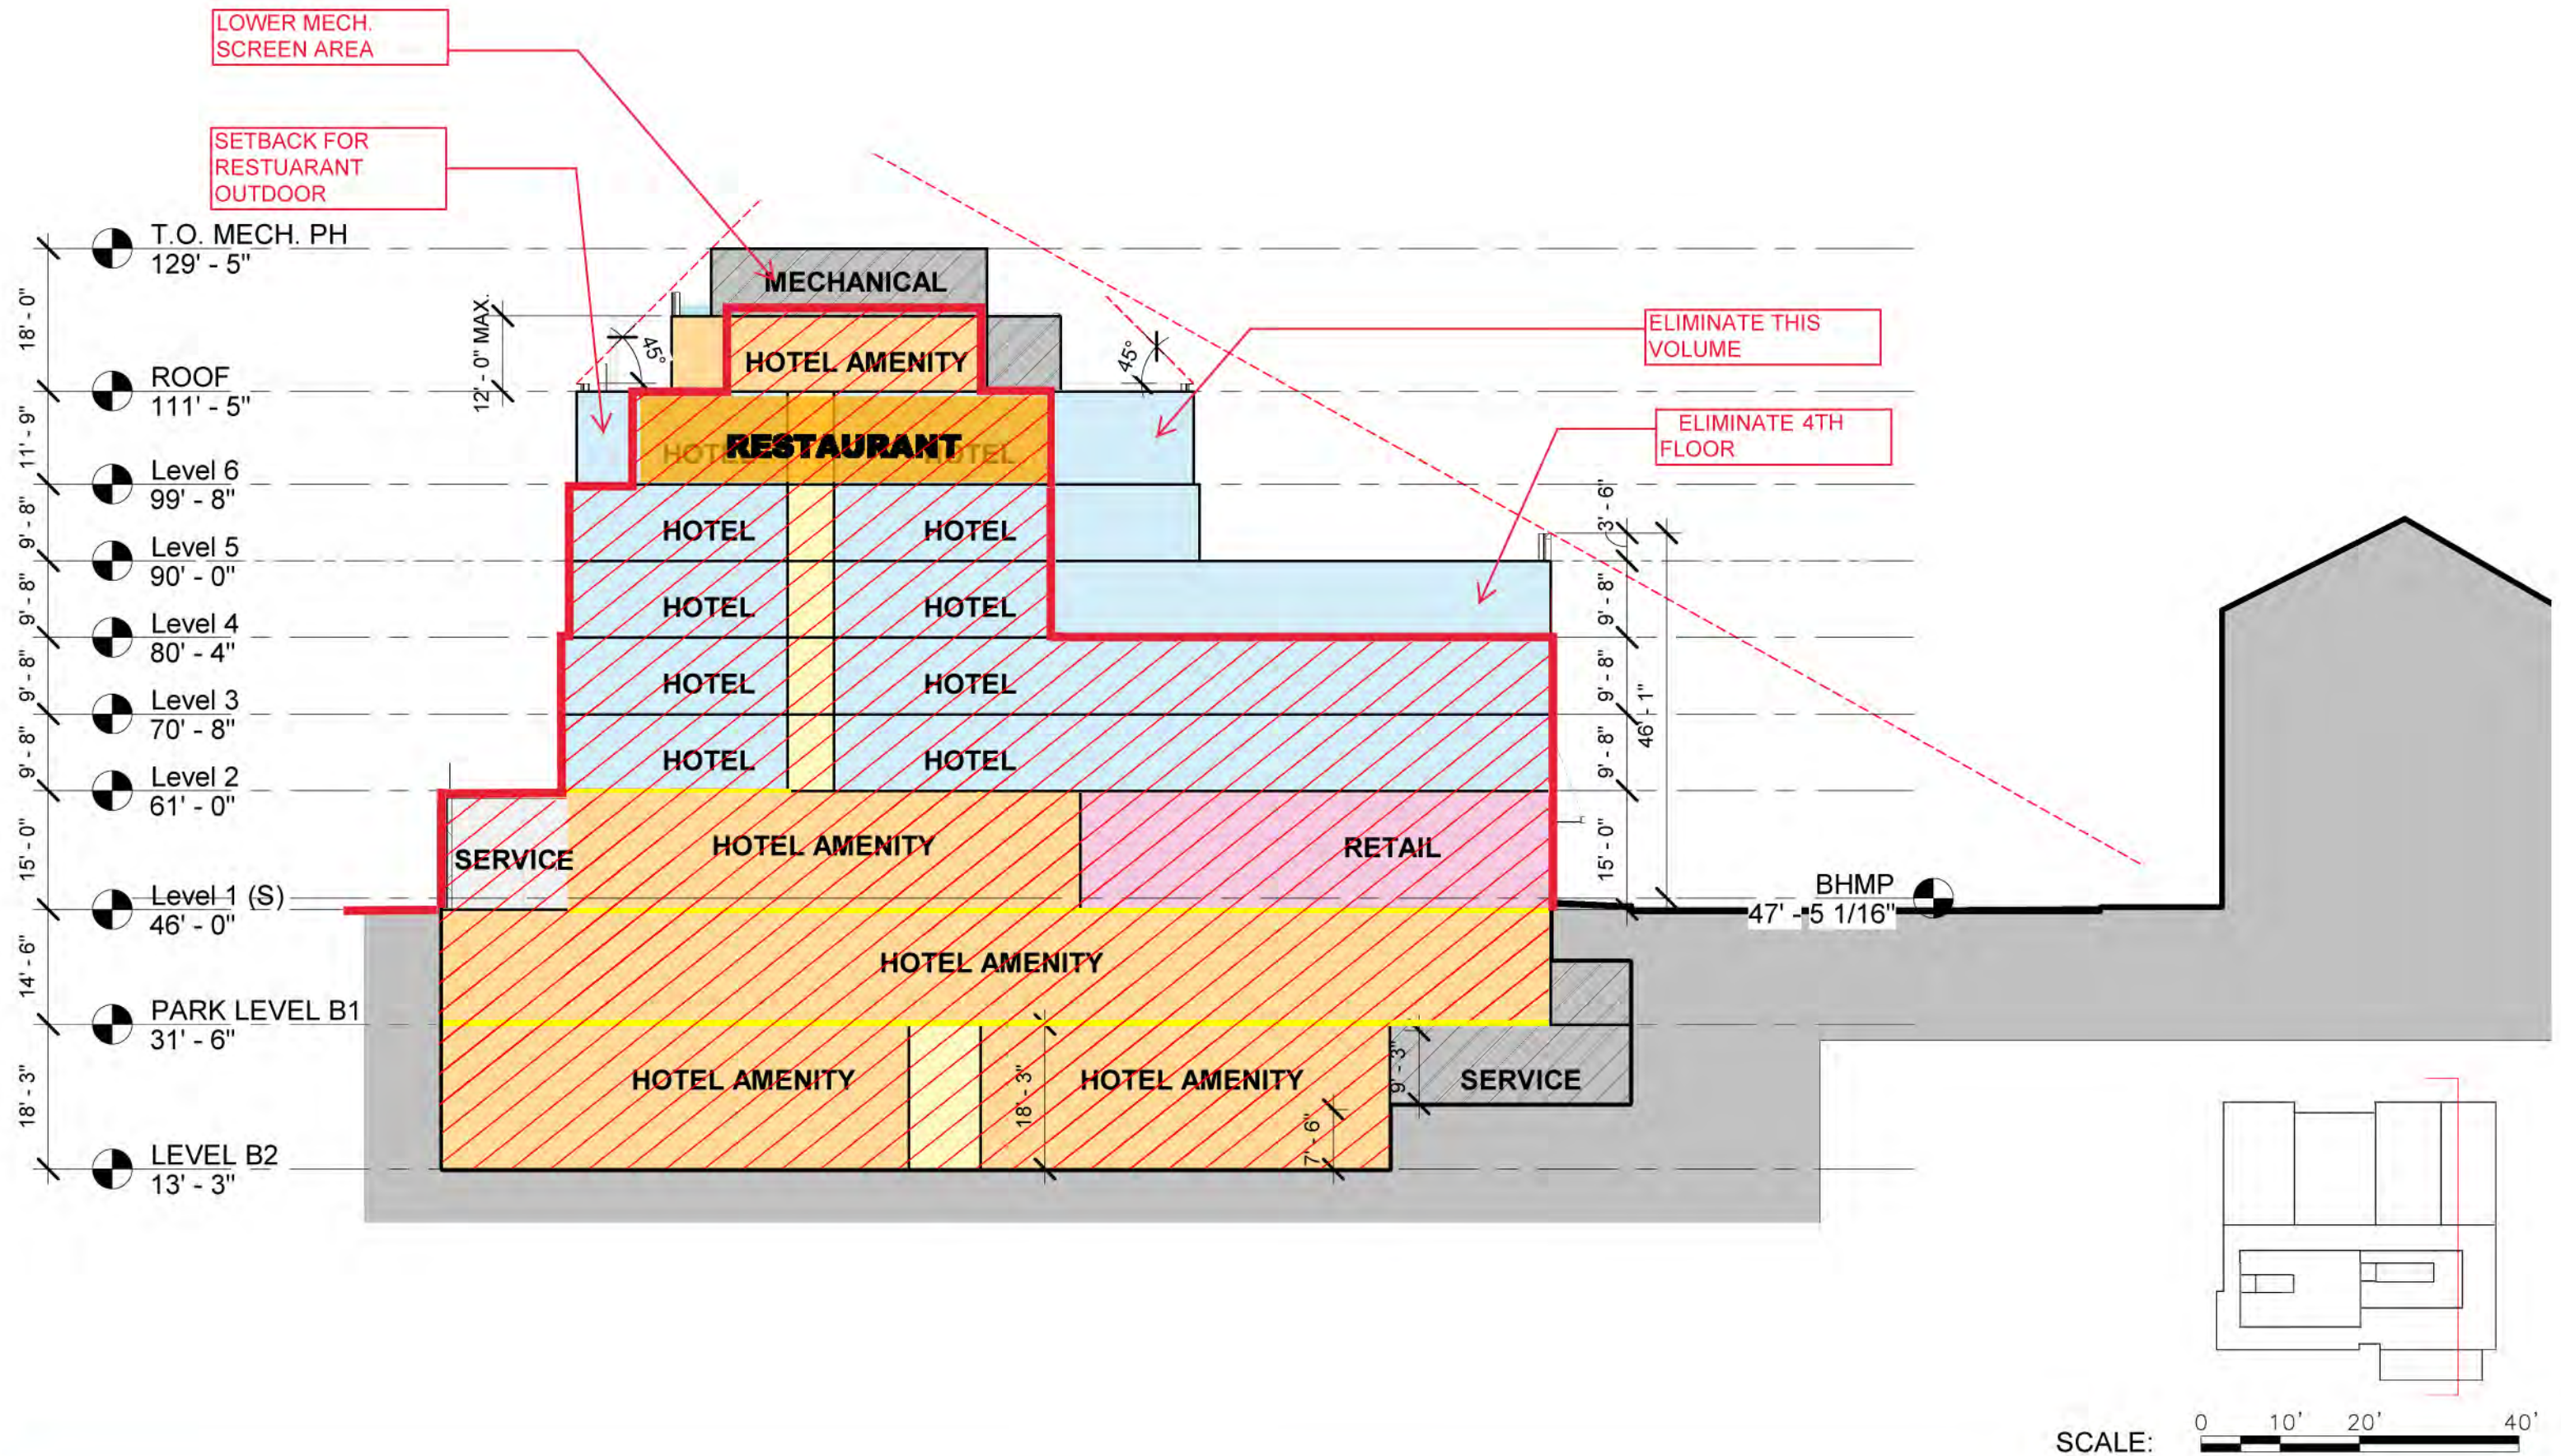


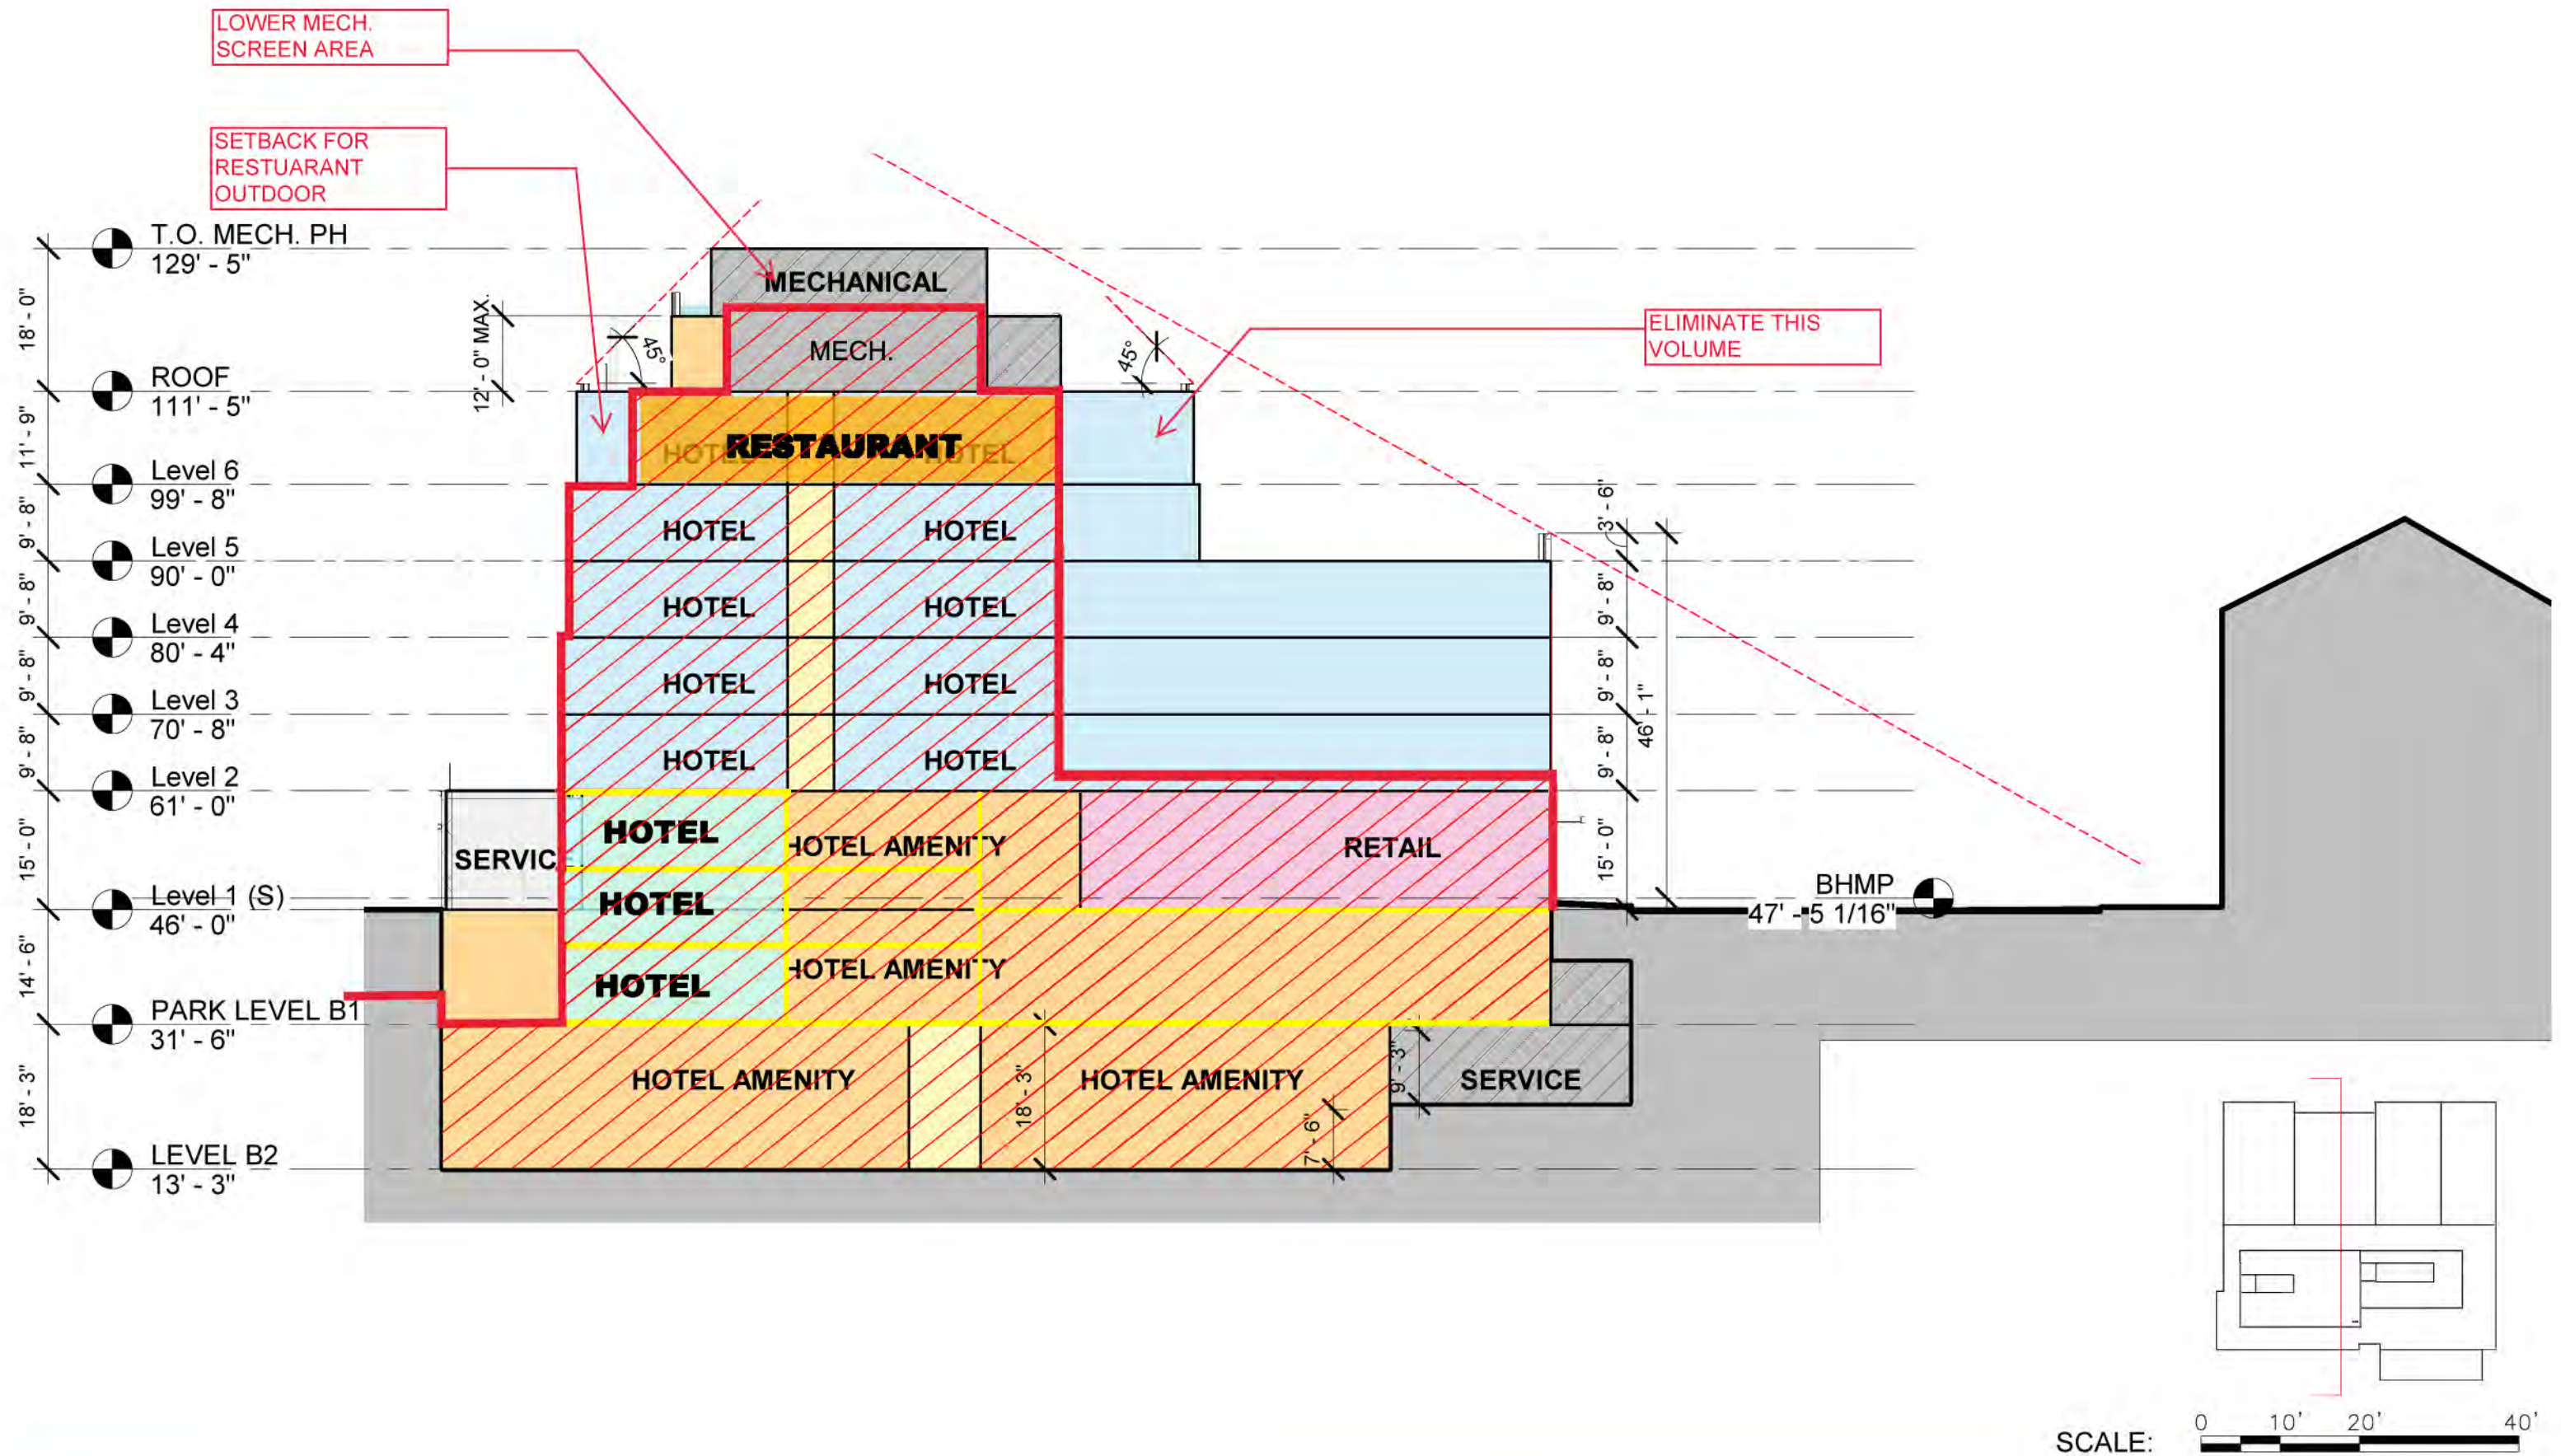

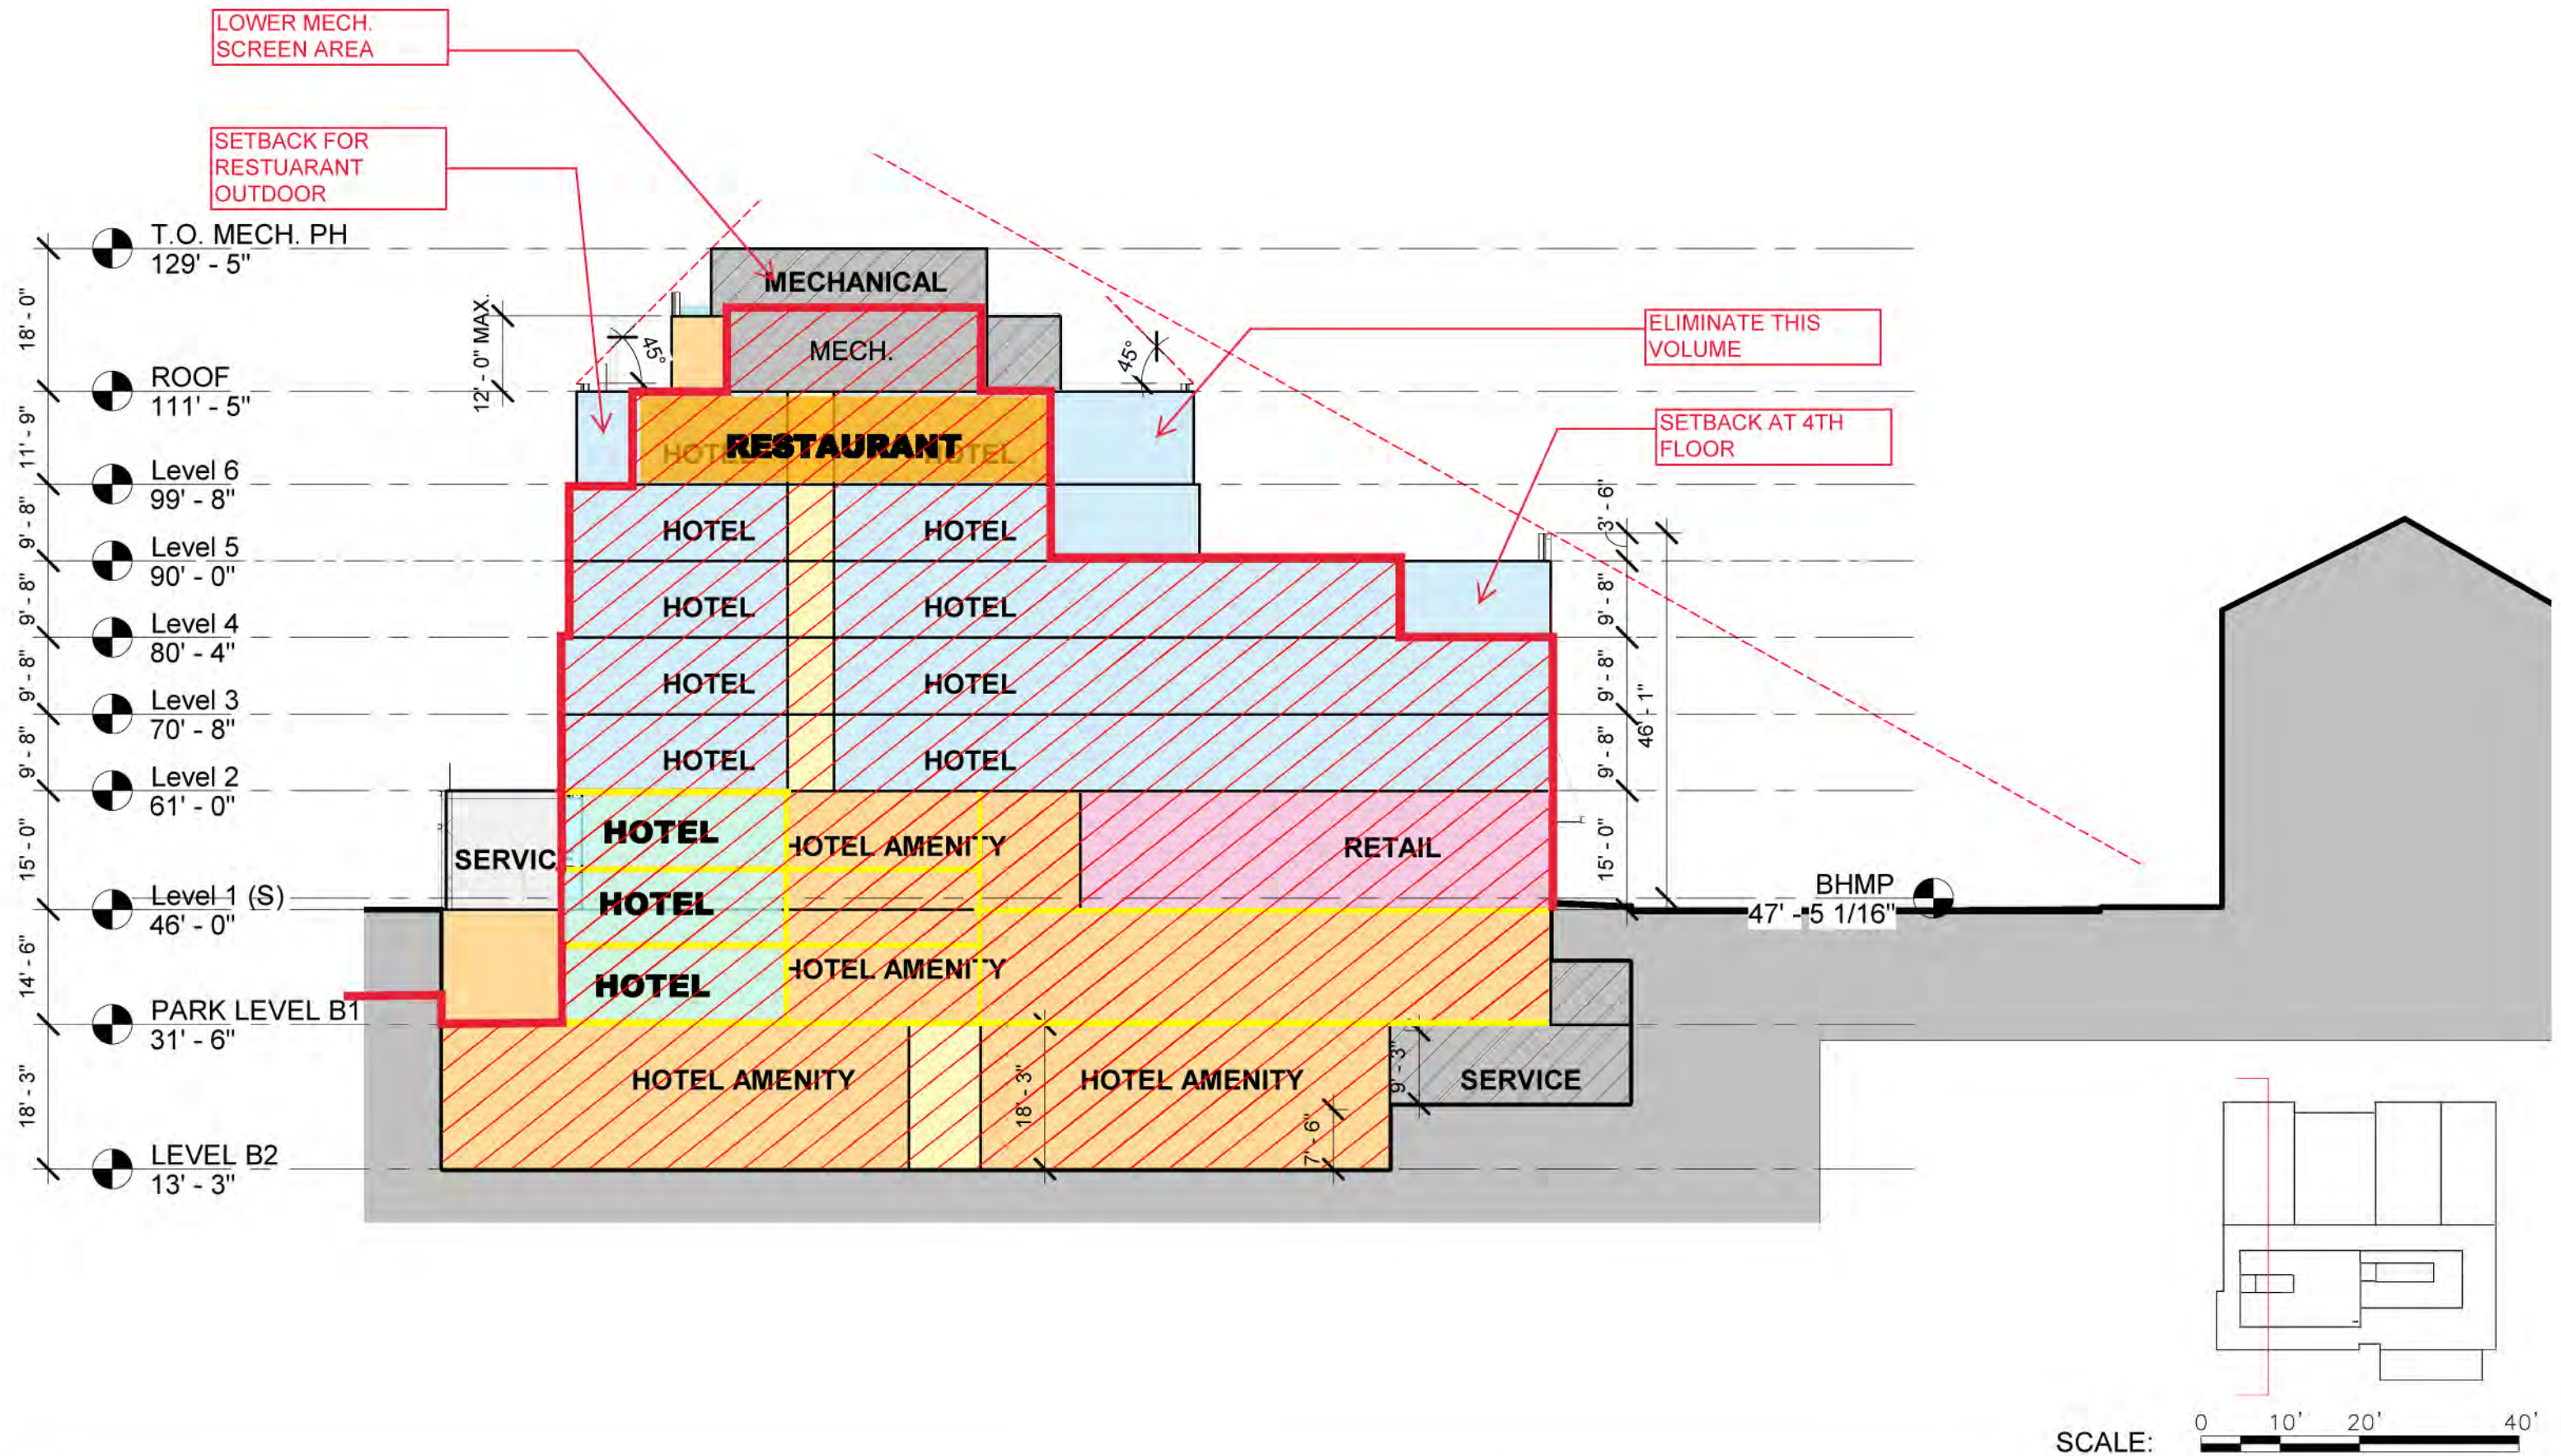

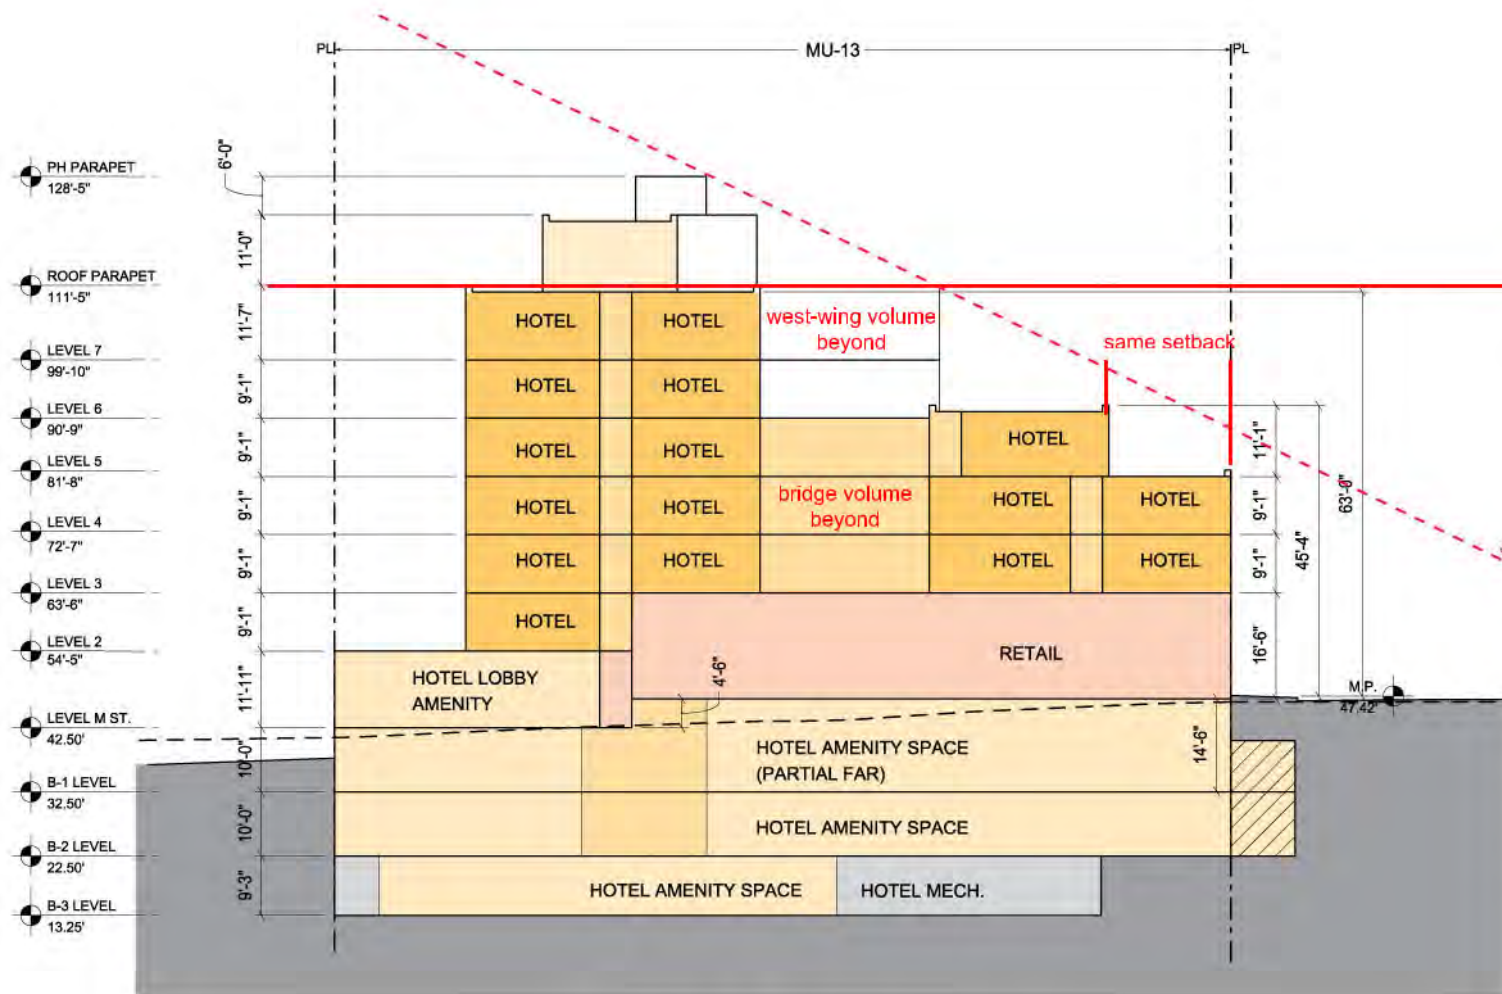

SBA SCHEME

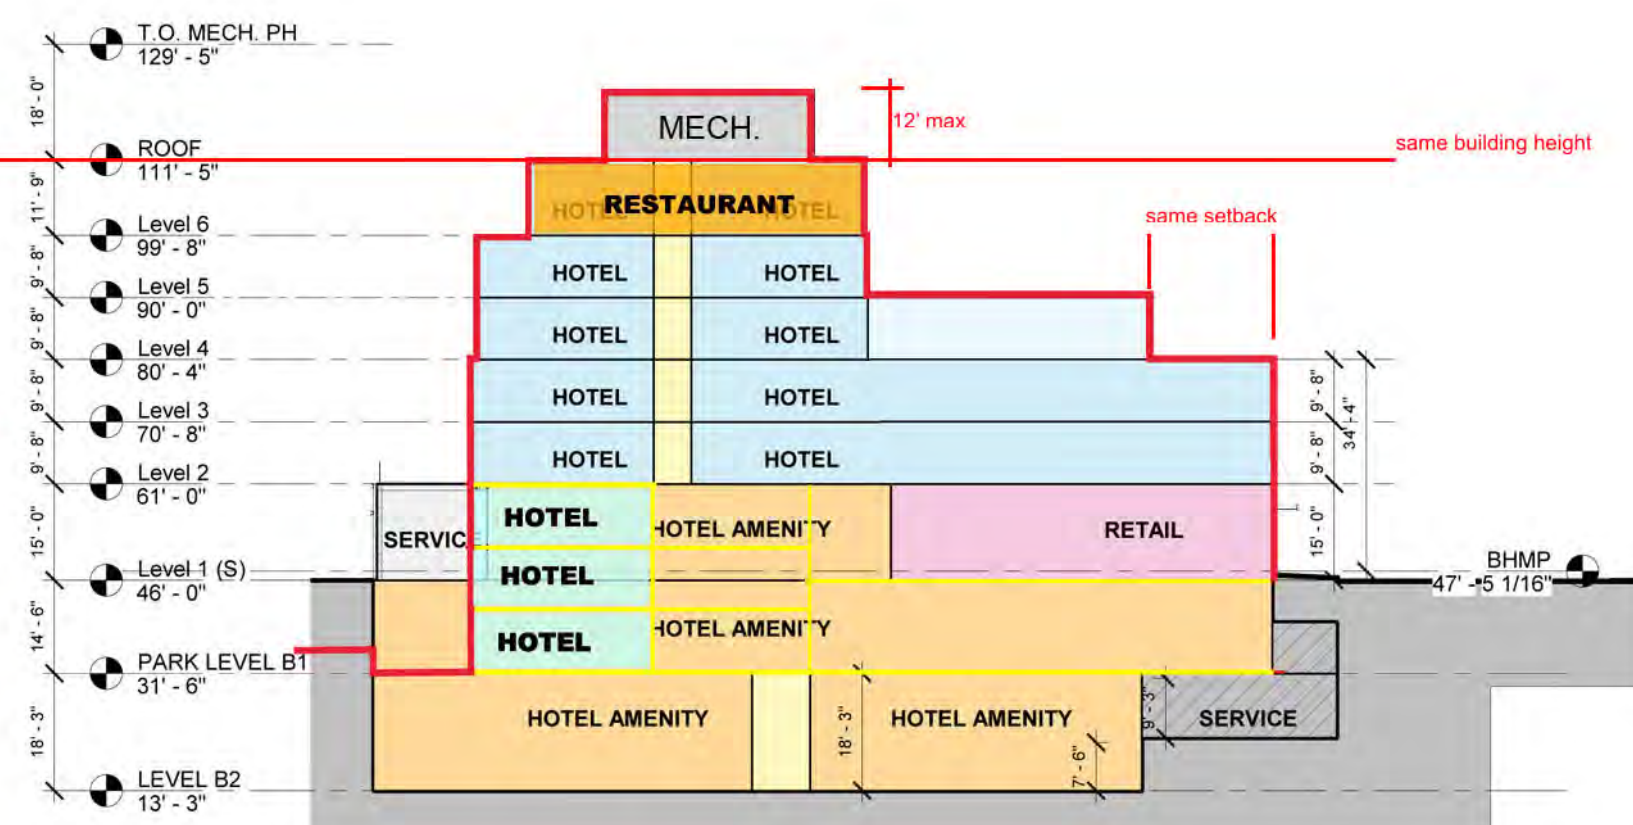

NEW SCHEME

