



Pre-Construction Photo



1723 Wisconsin Avenue NW
Street View







Construction Photo - 12 February 2020








Block Plan

0002


1723 Wisconsin Avenue NW Washington, D. C. 20007 - Kitchen Exhaust Revision
13 February 2020

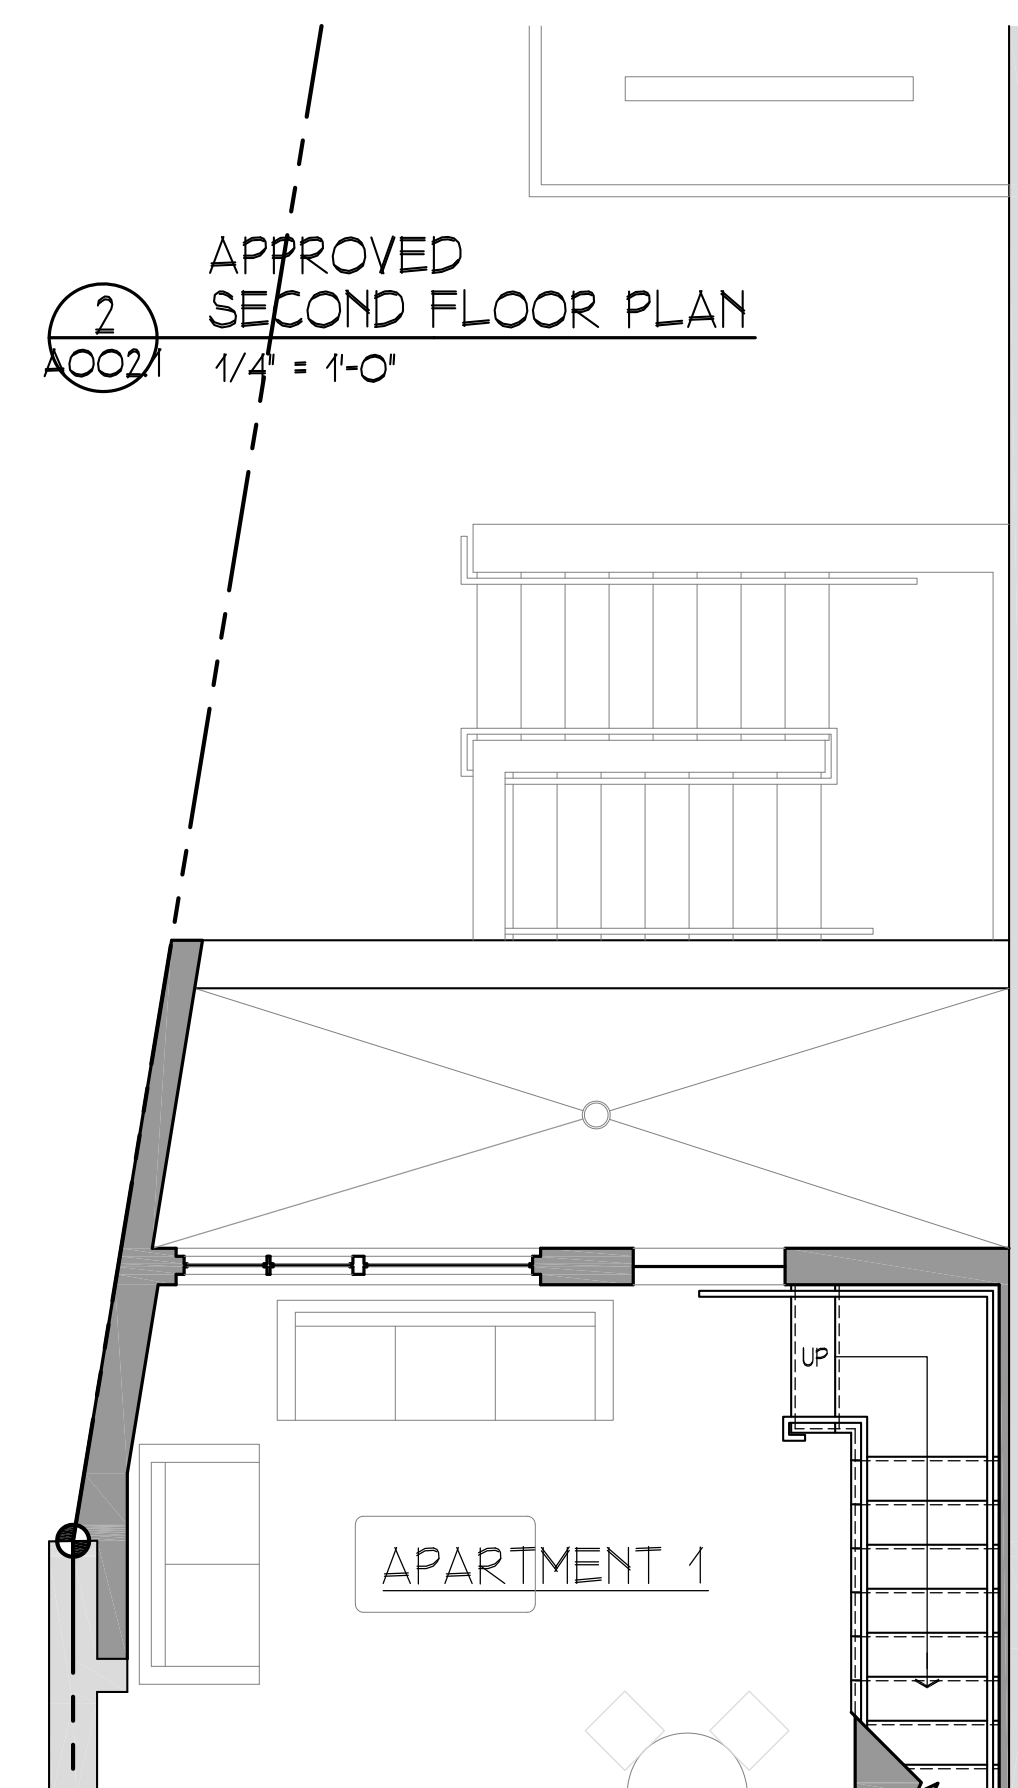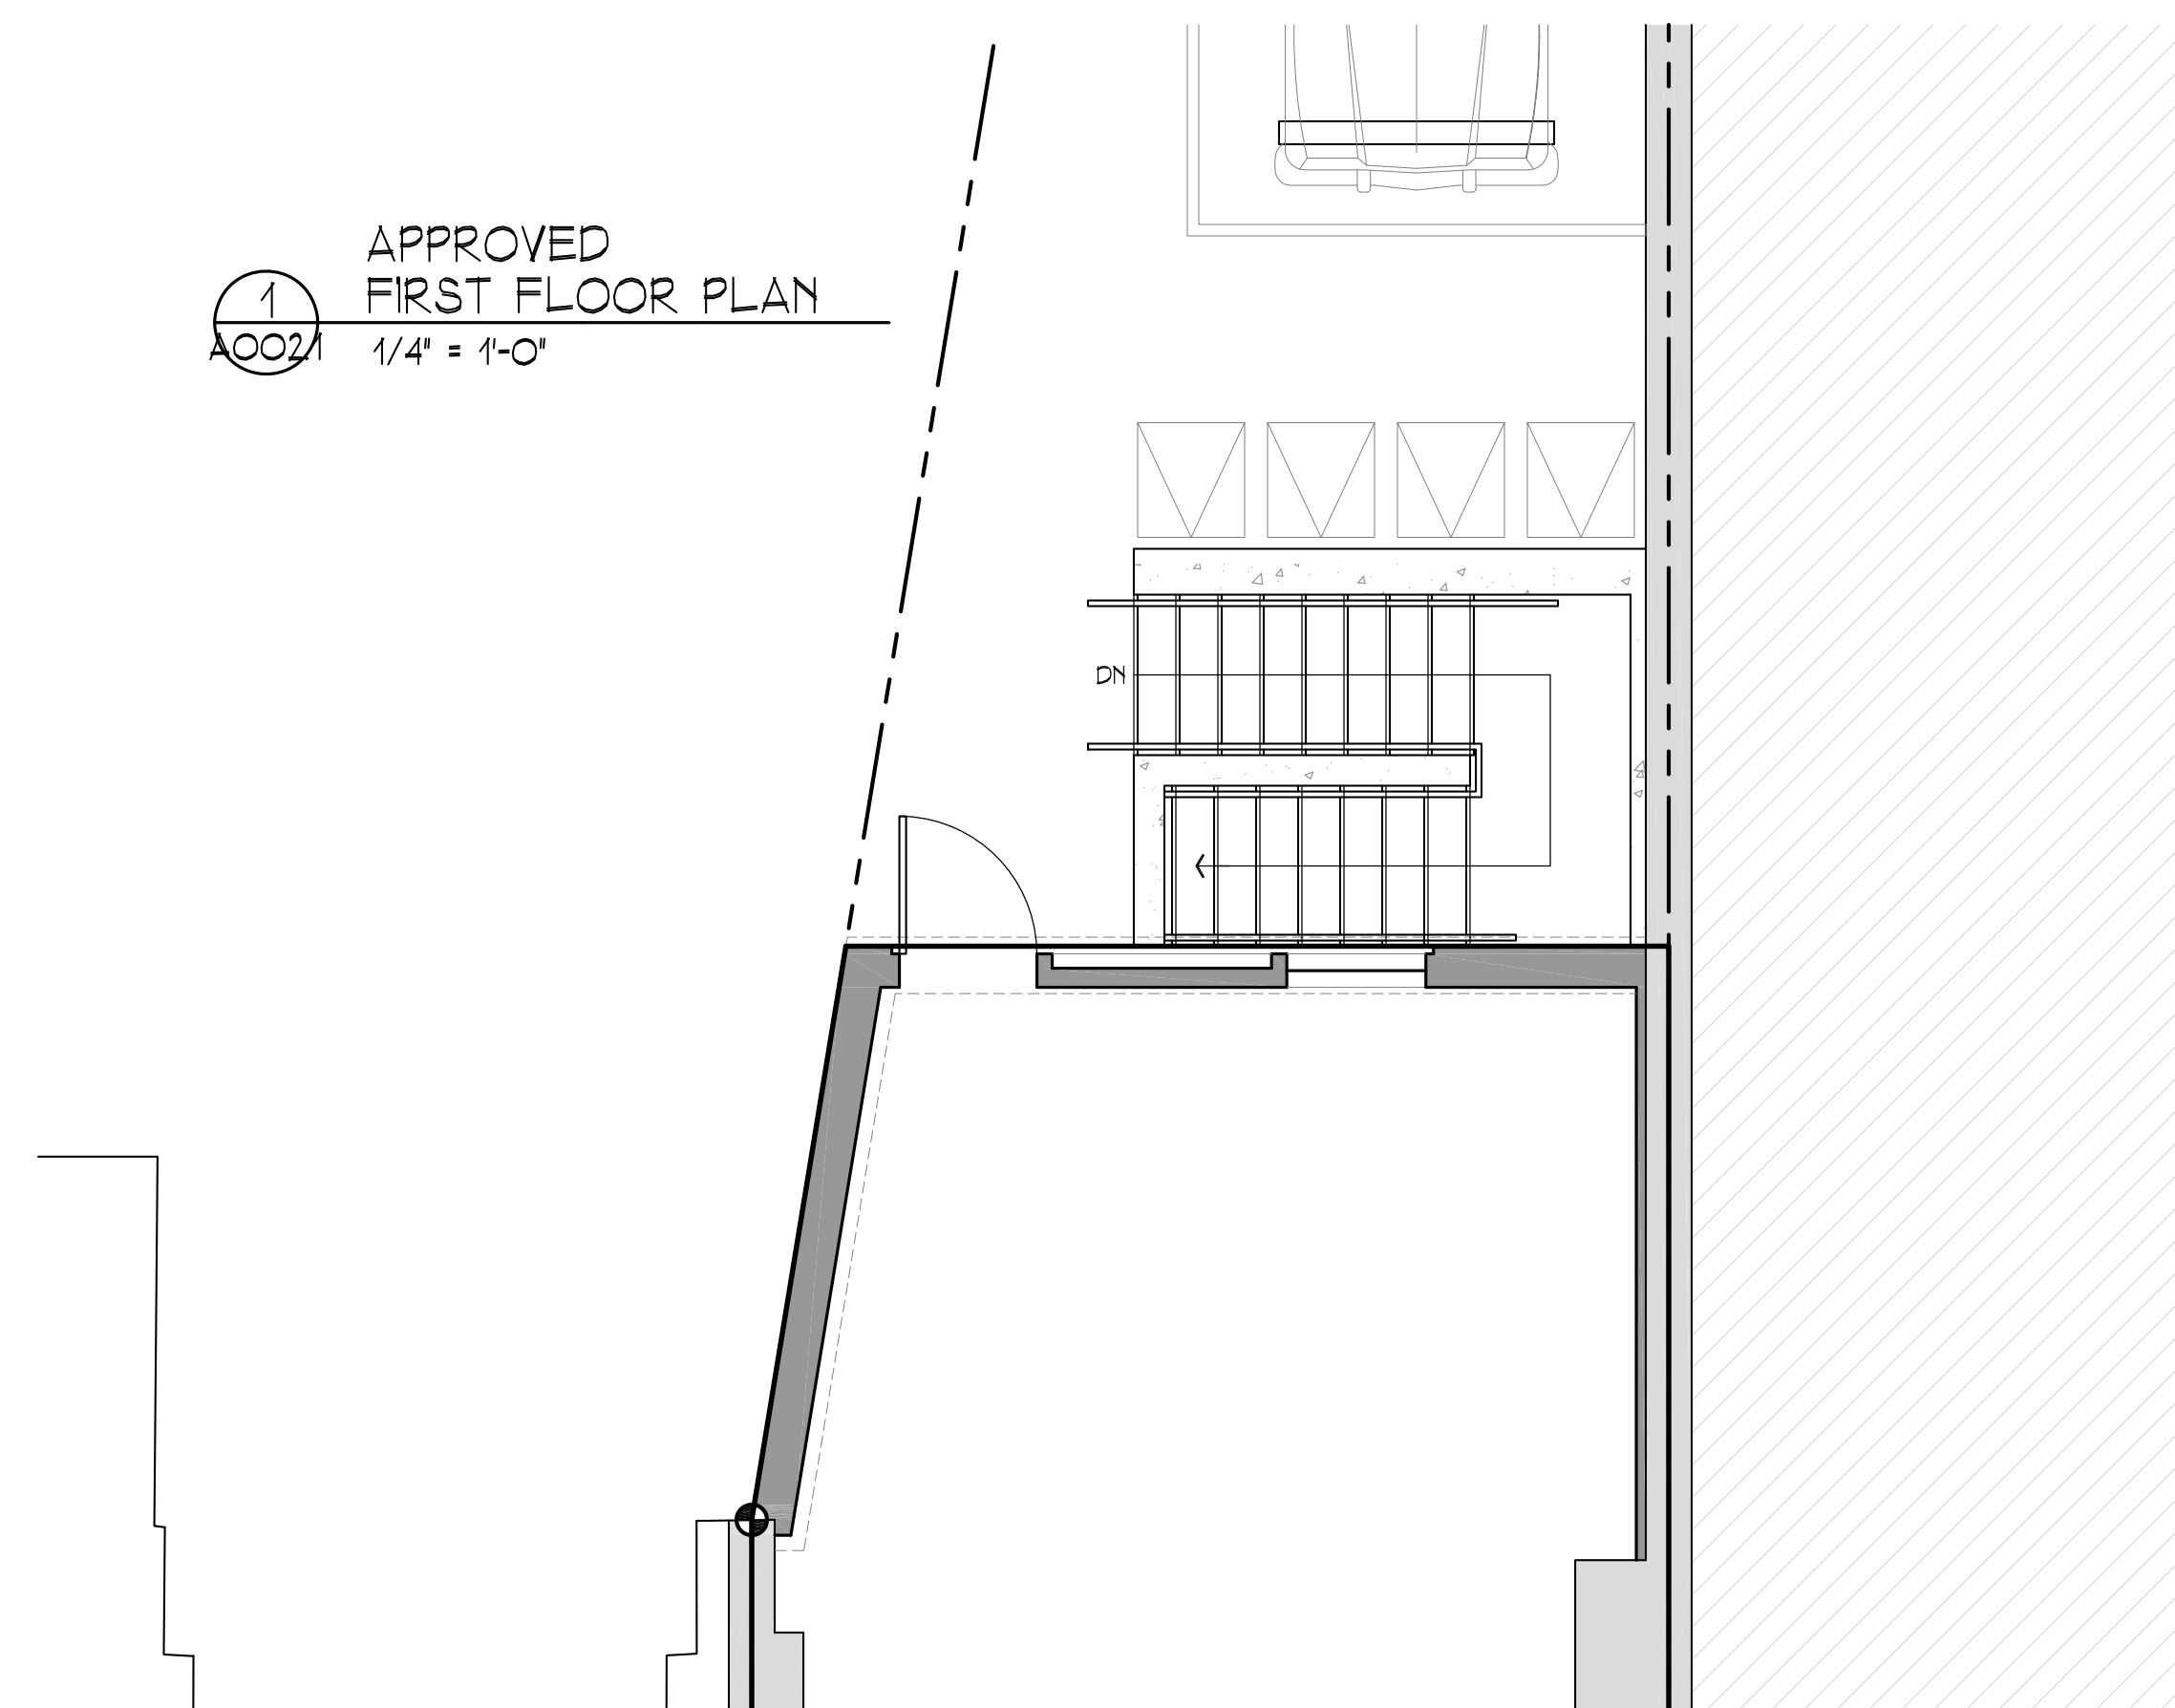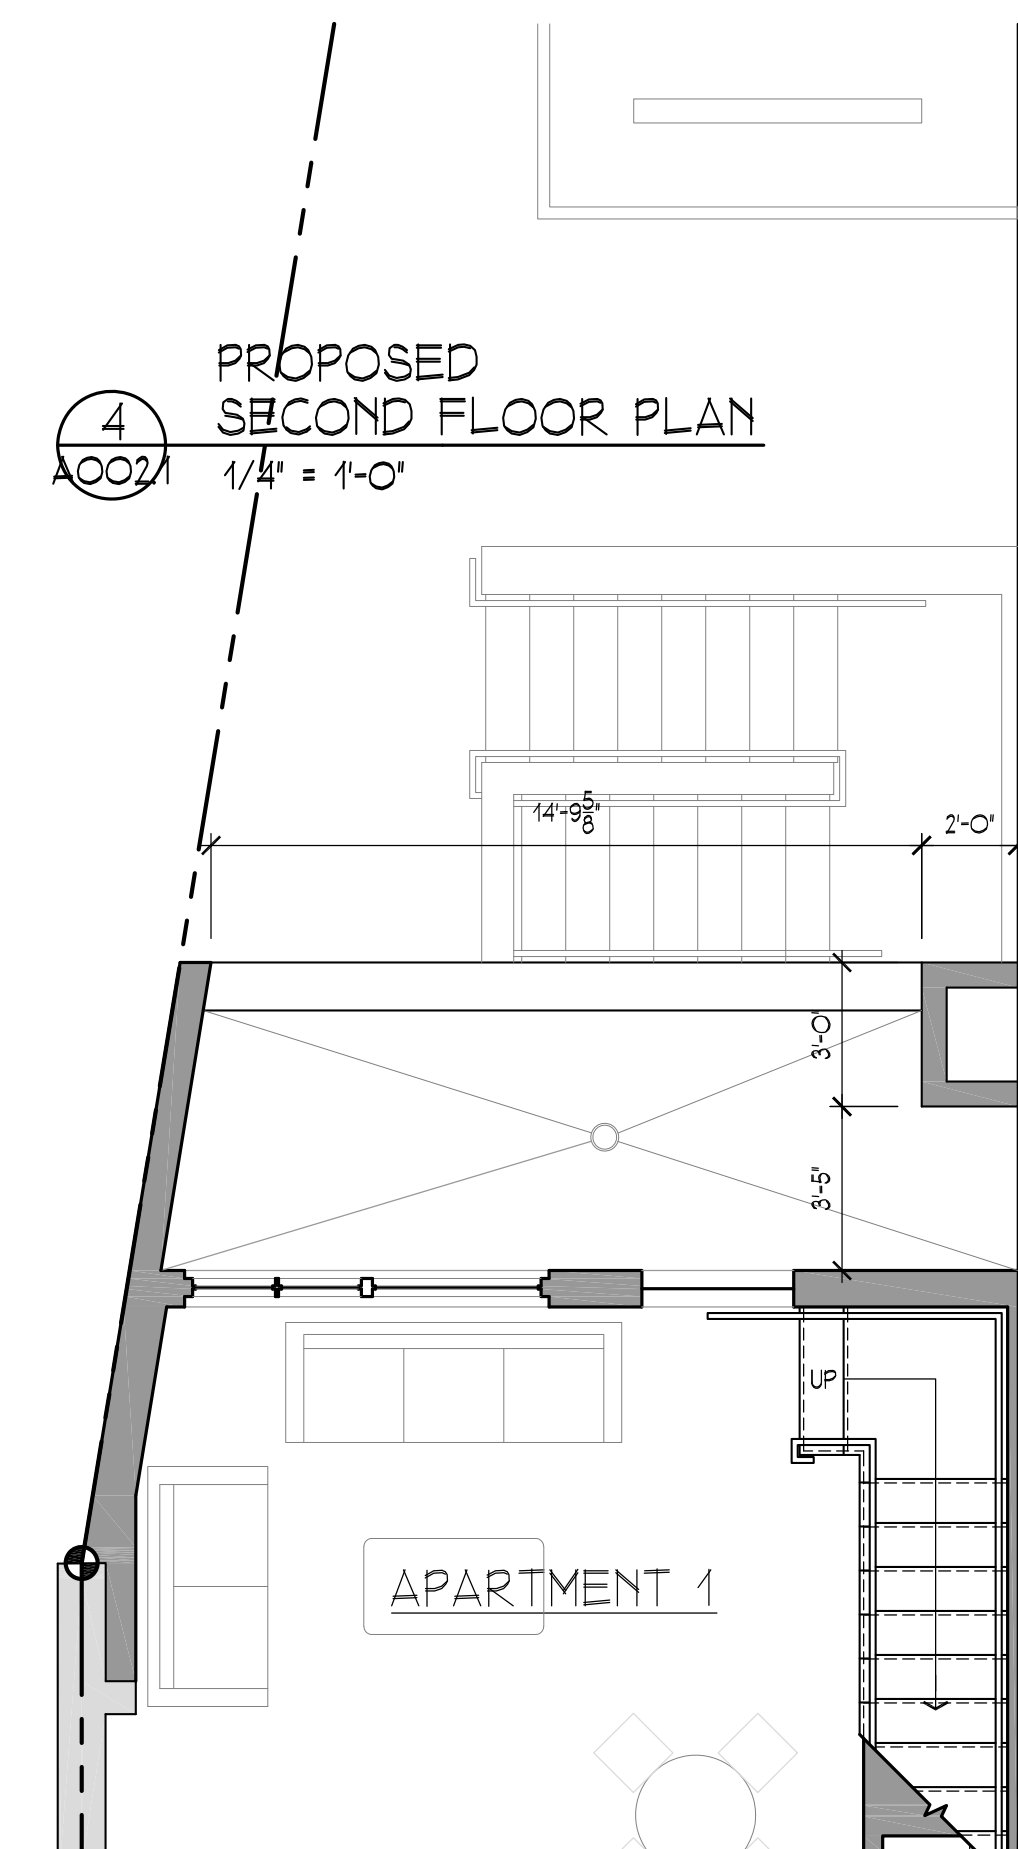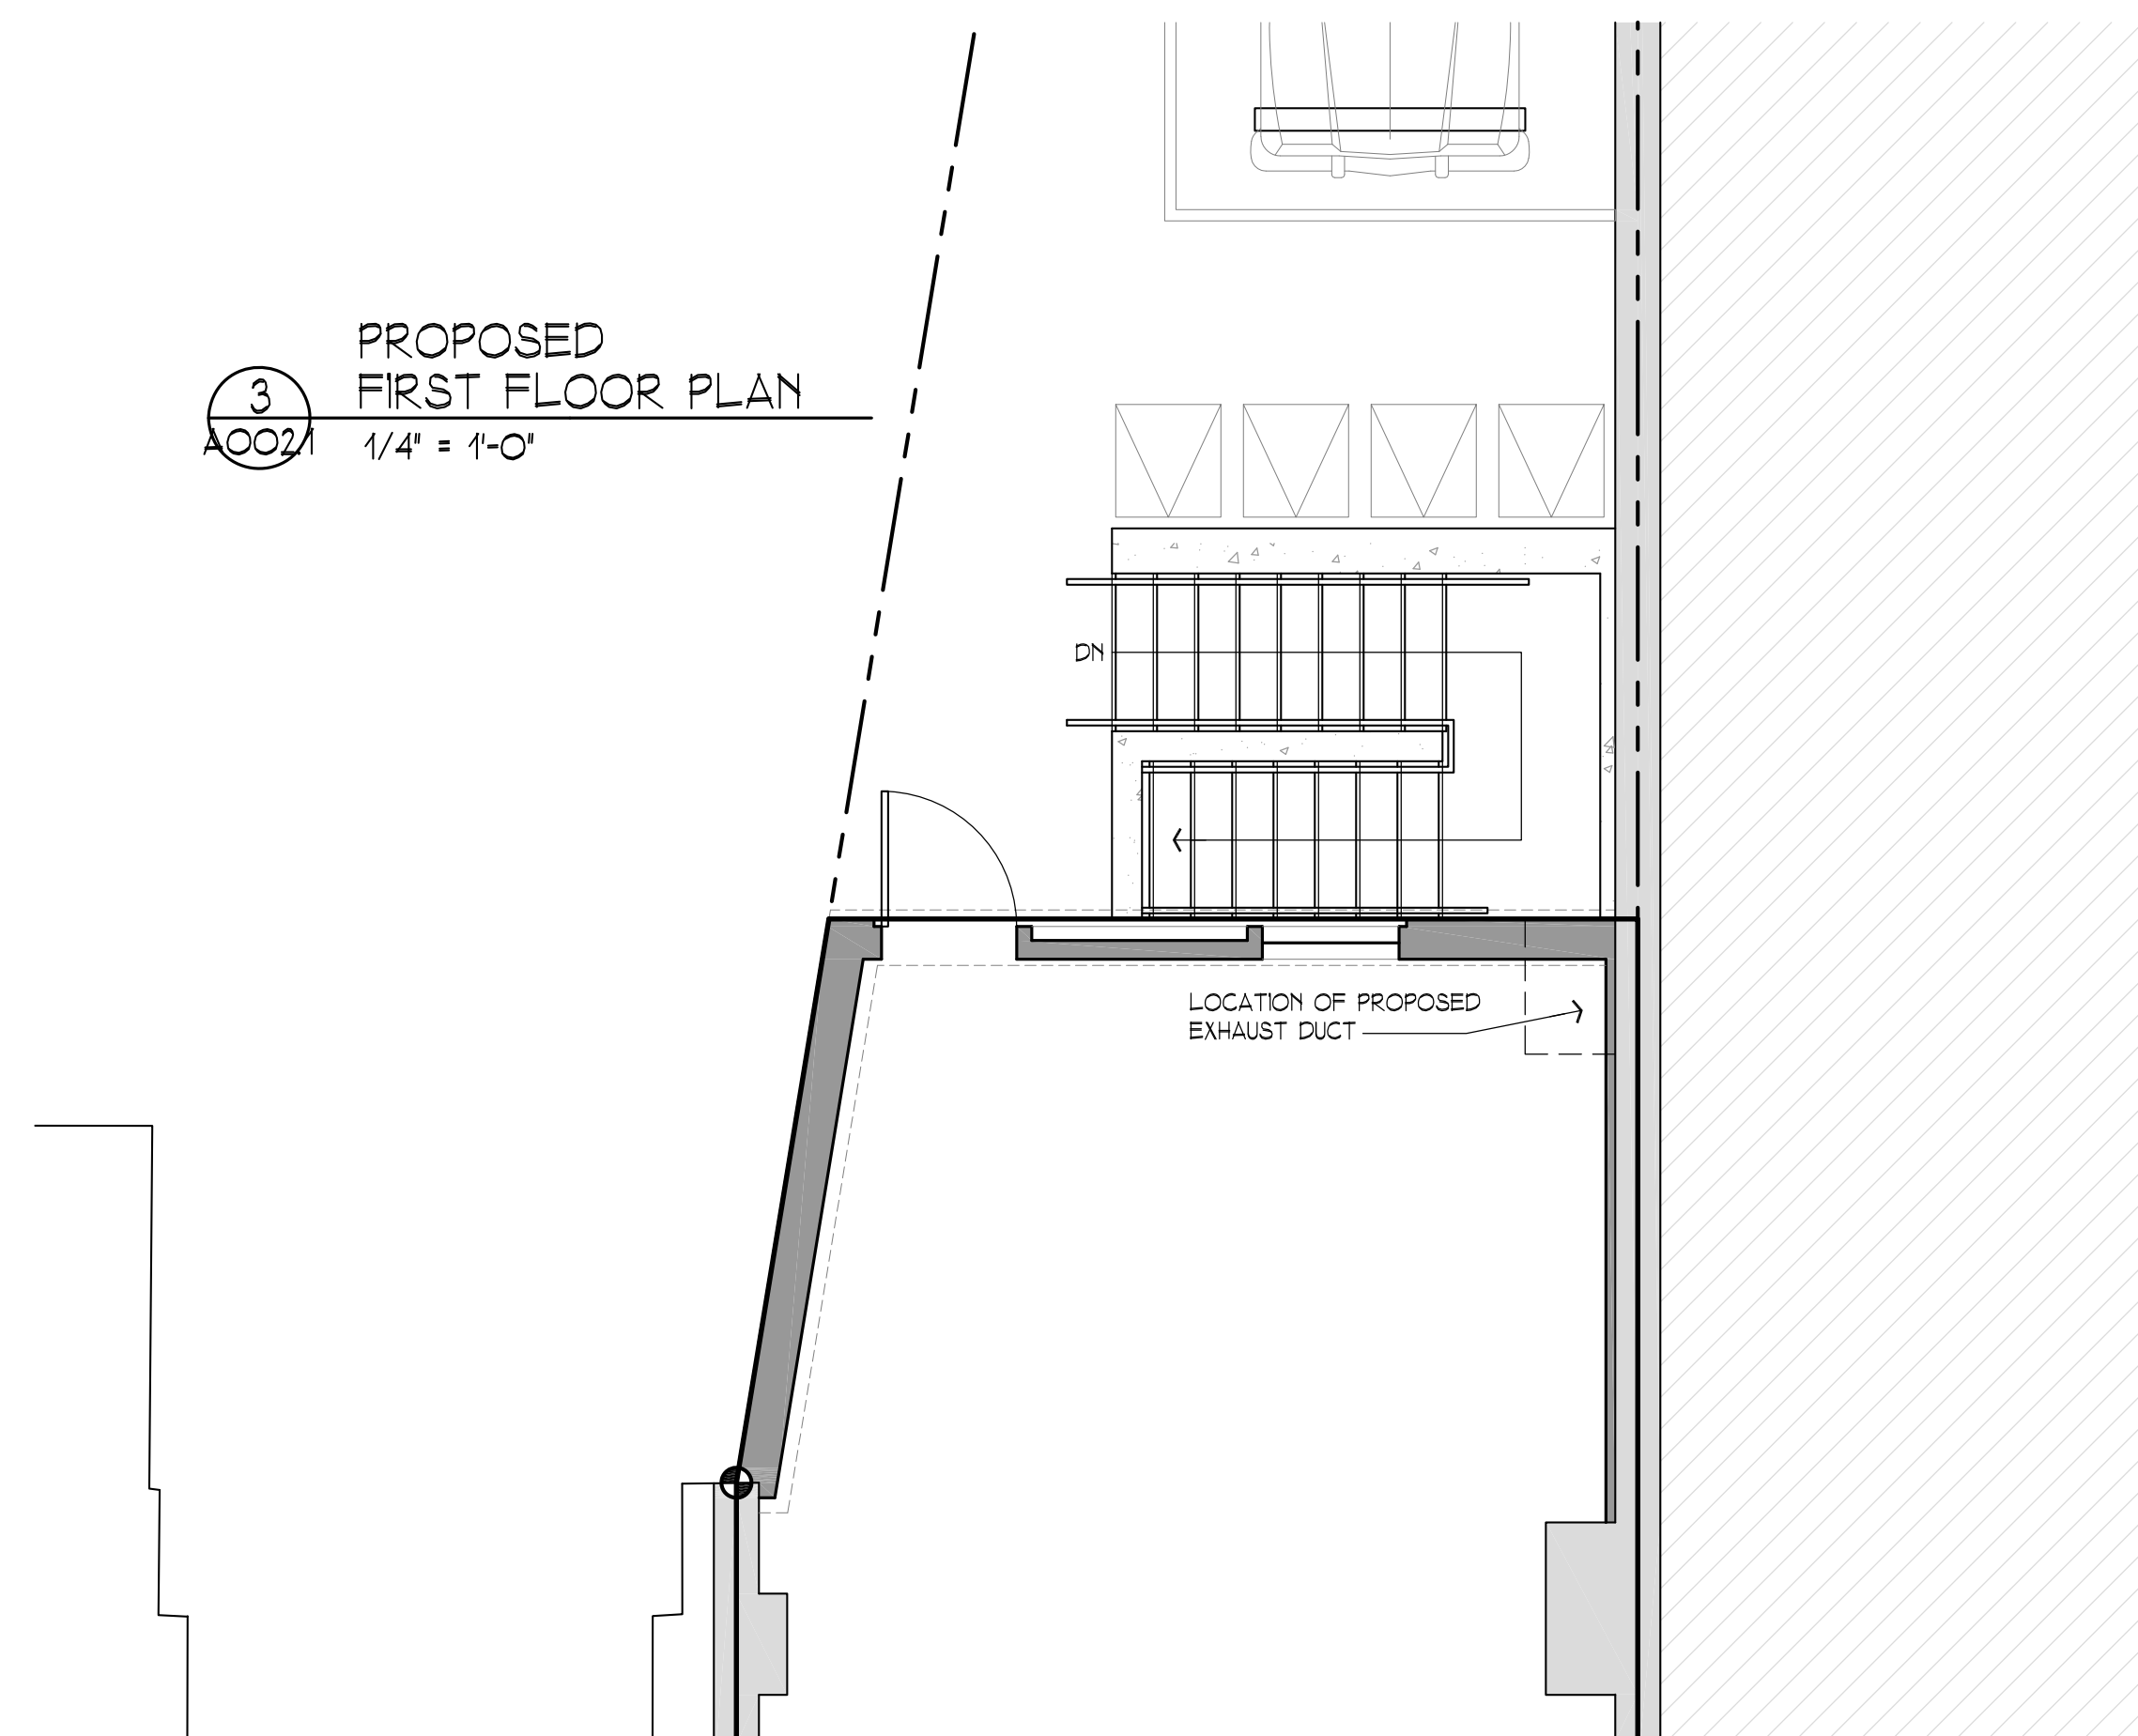

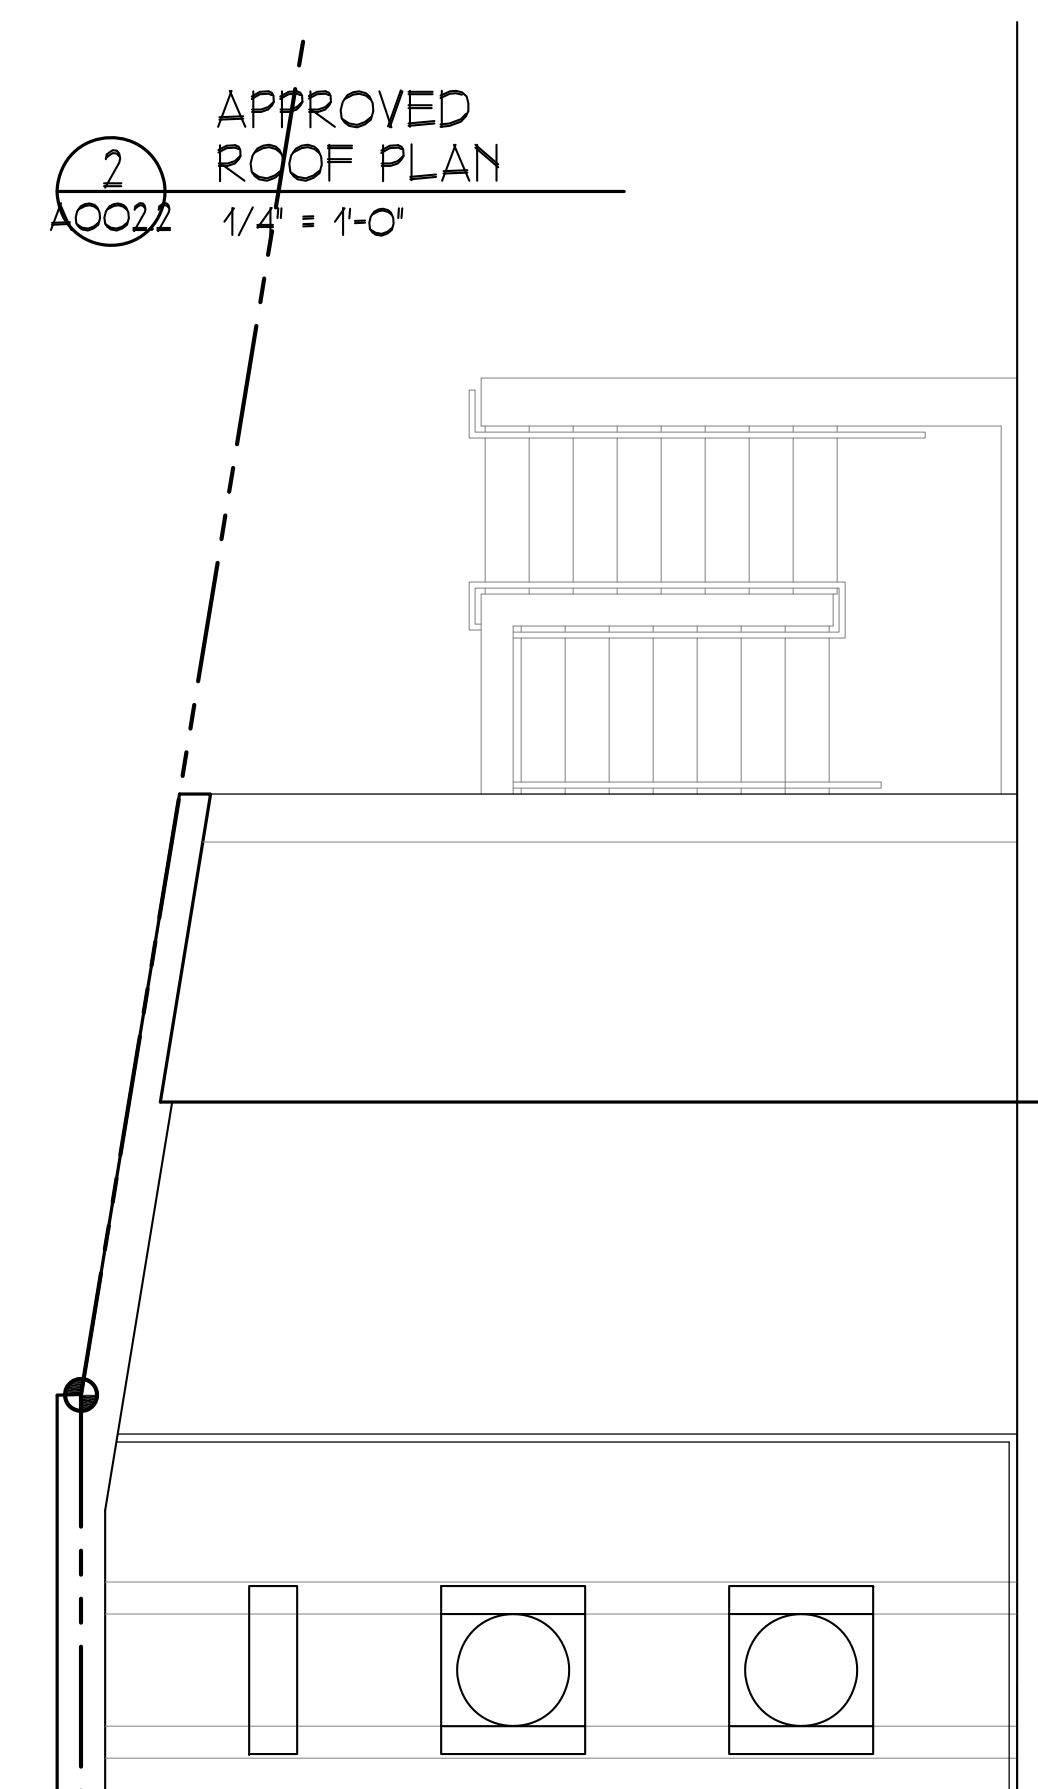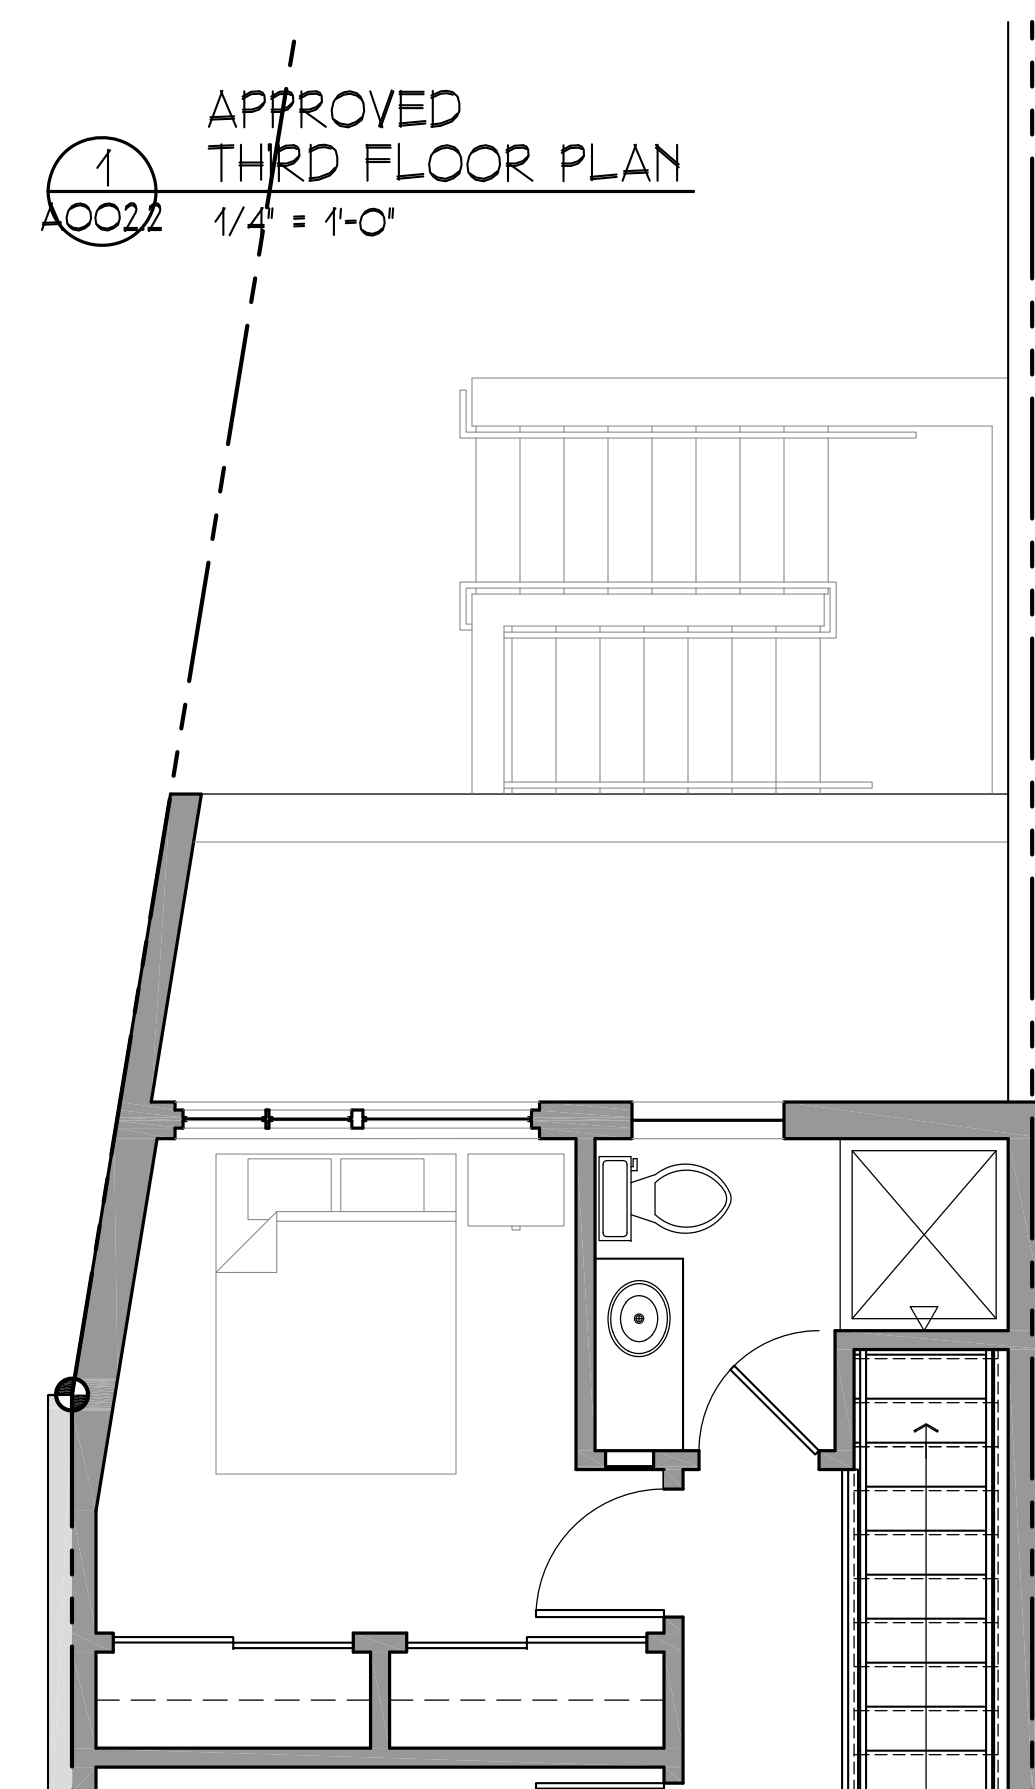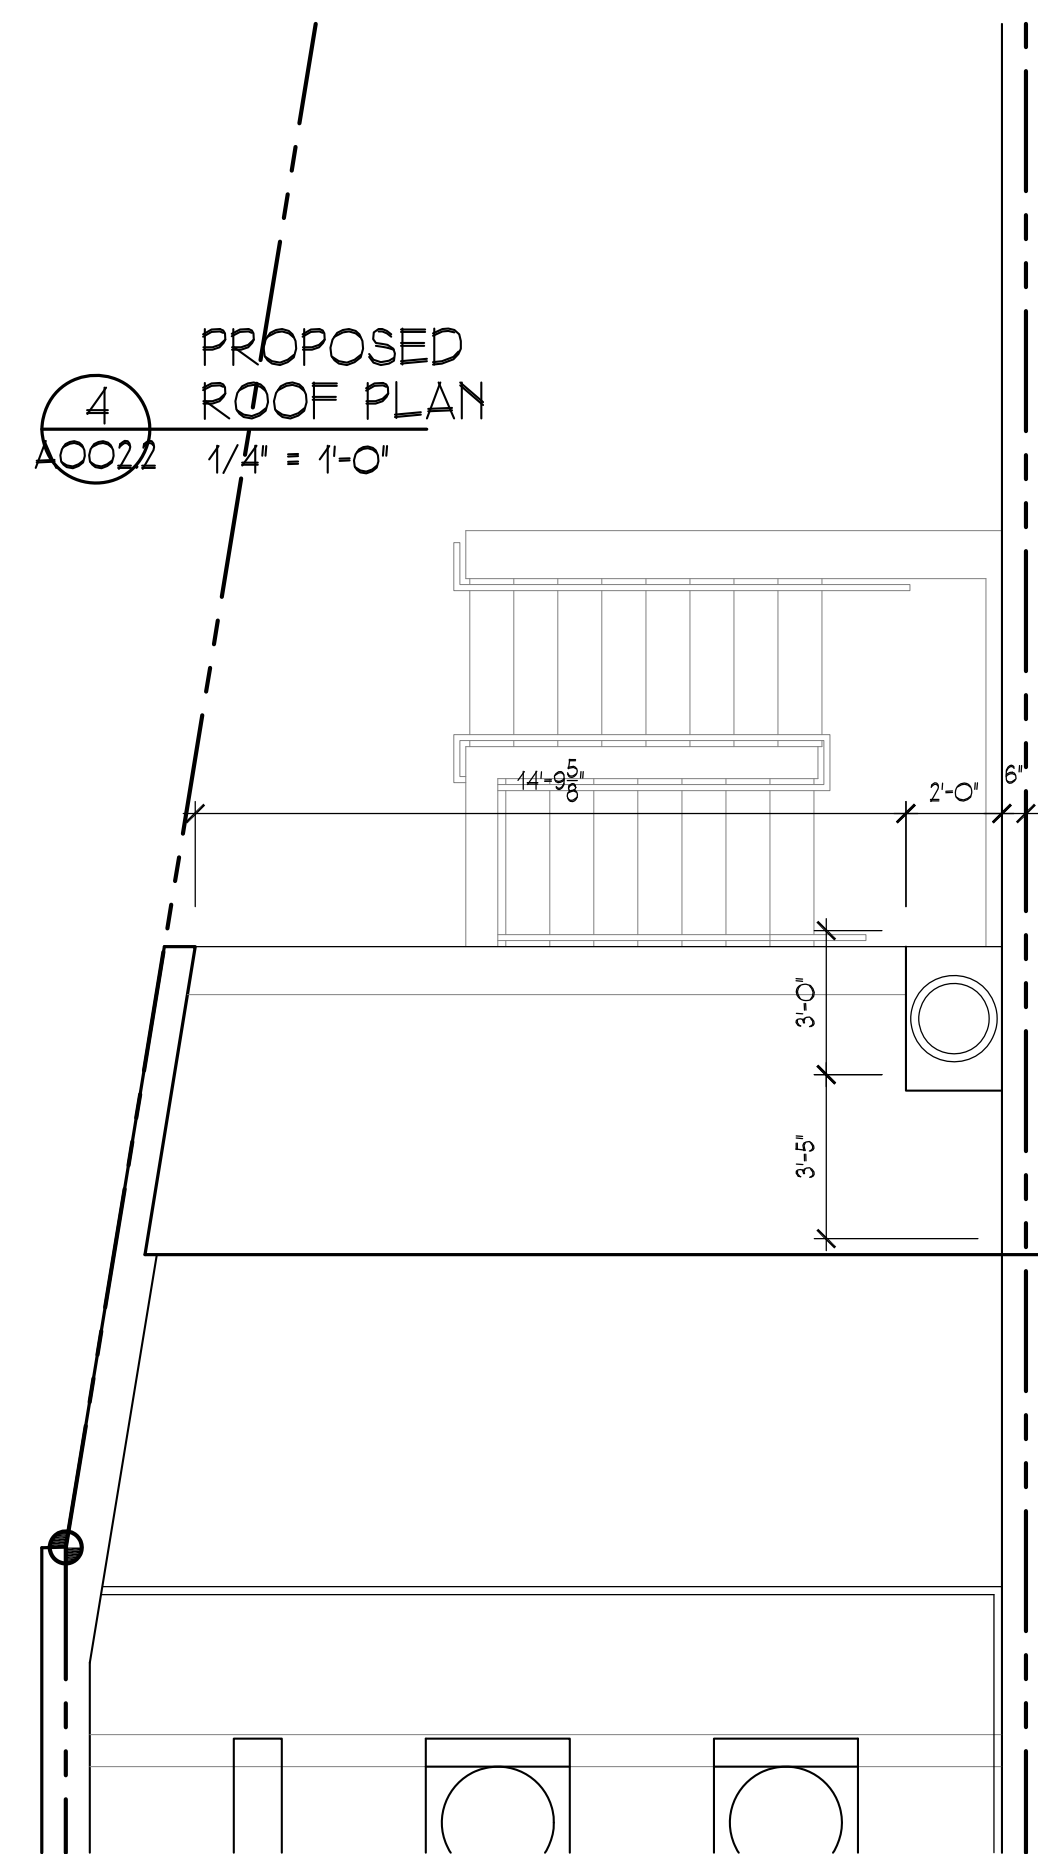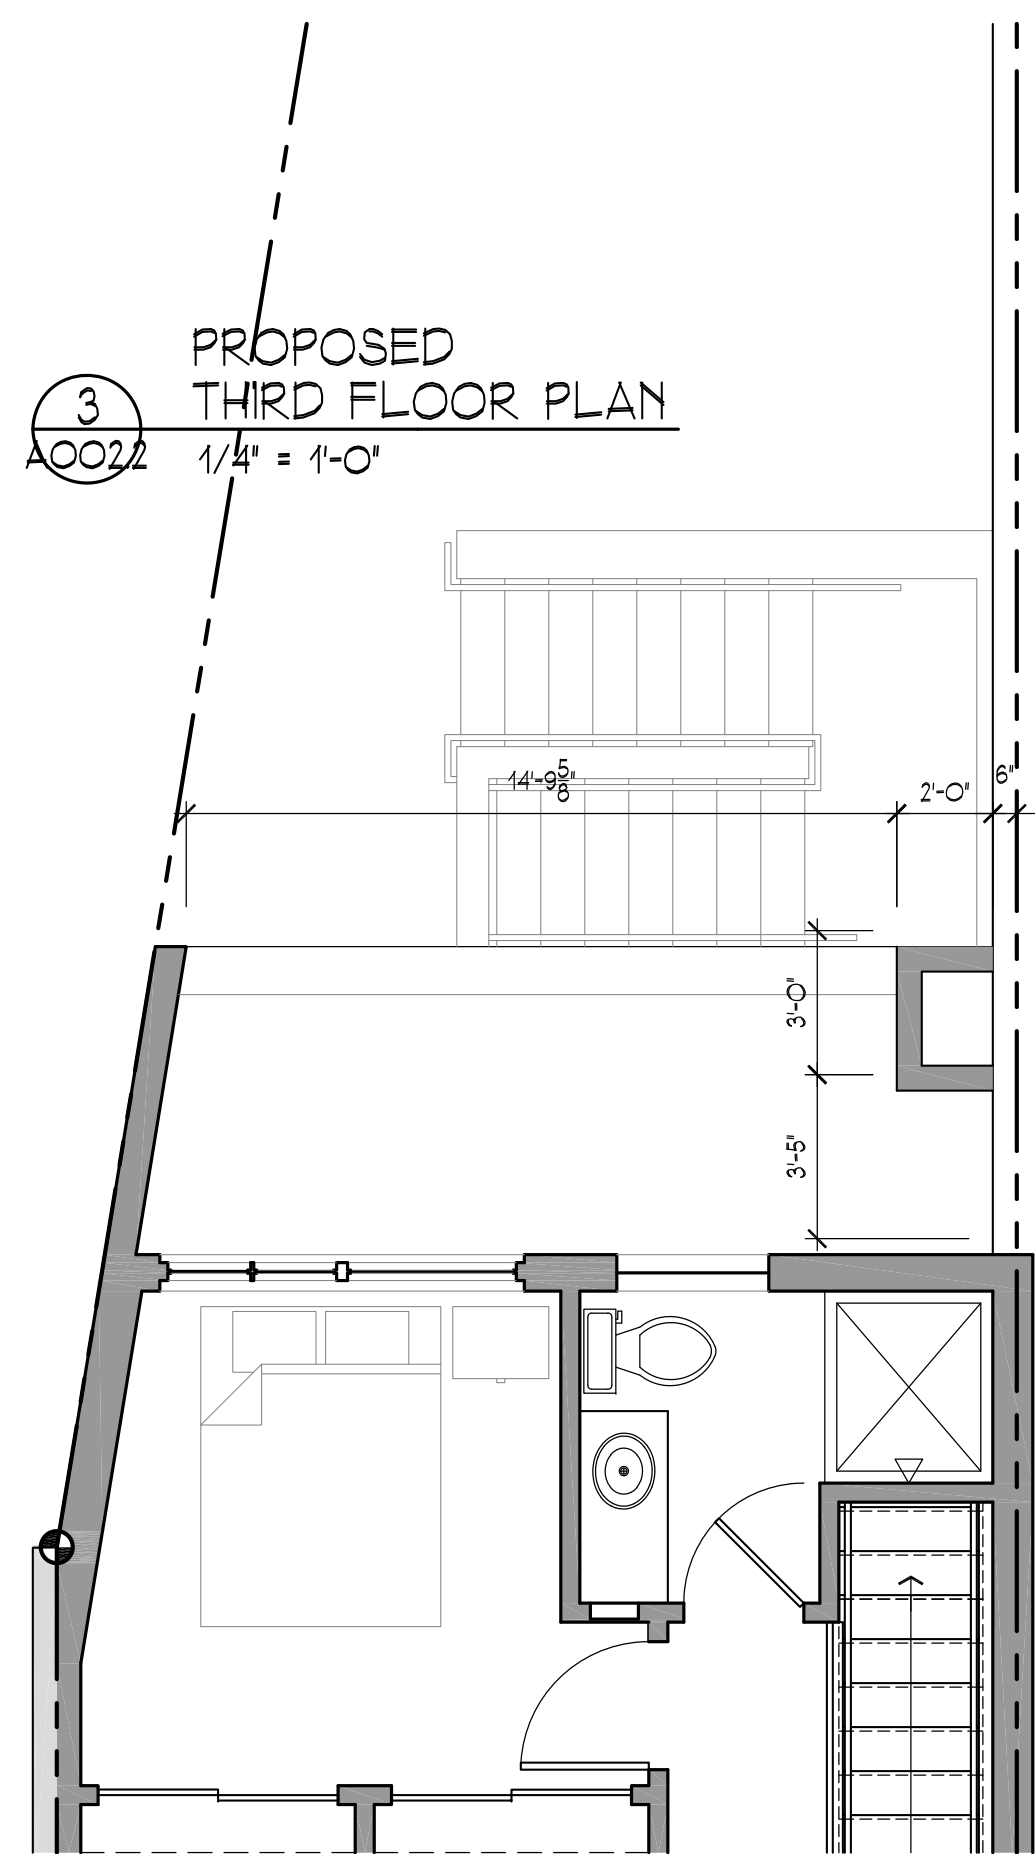

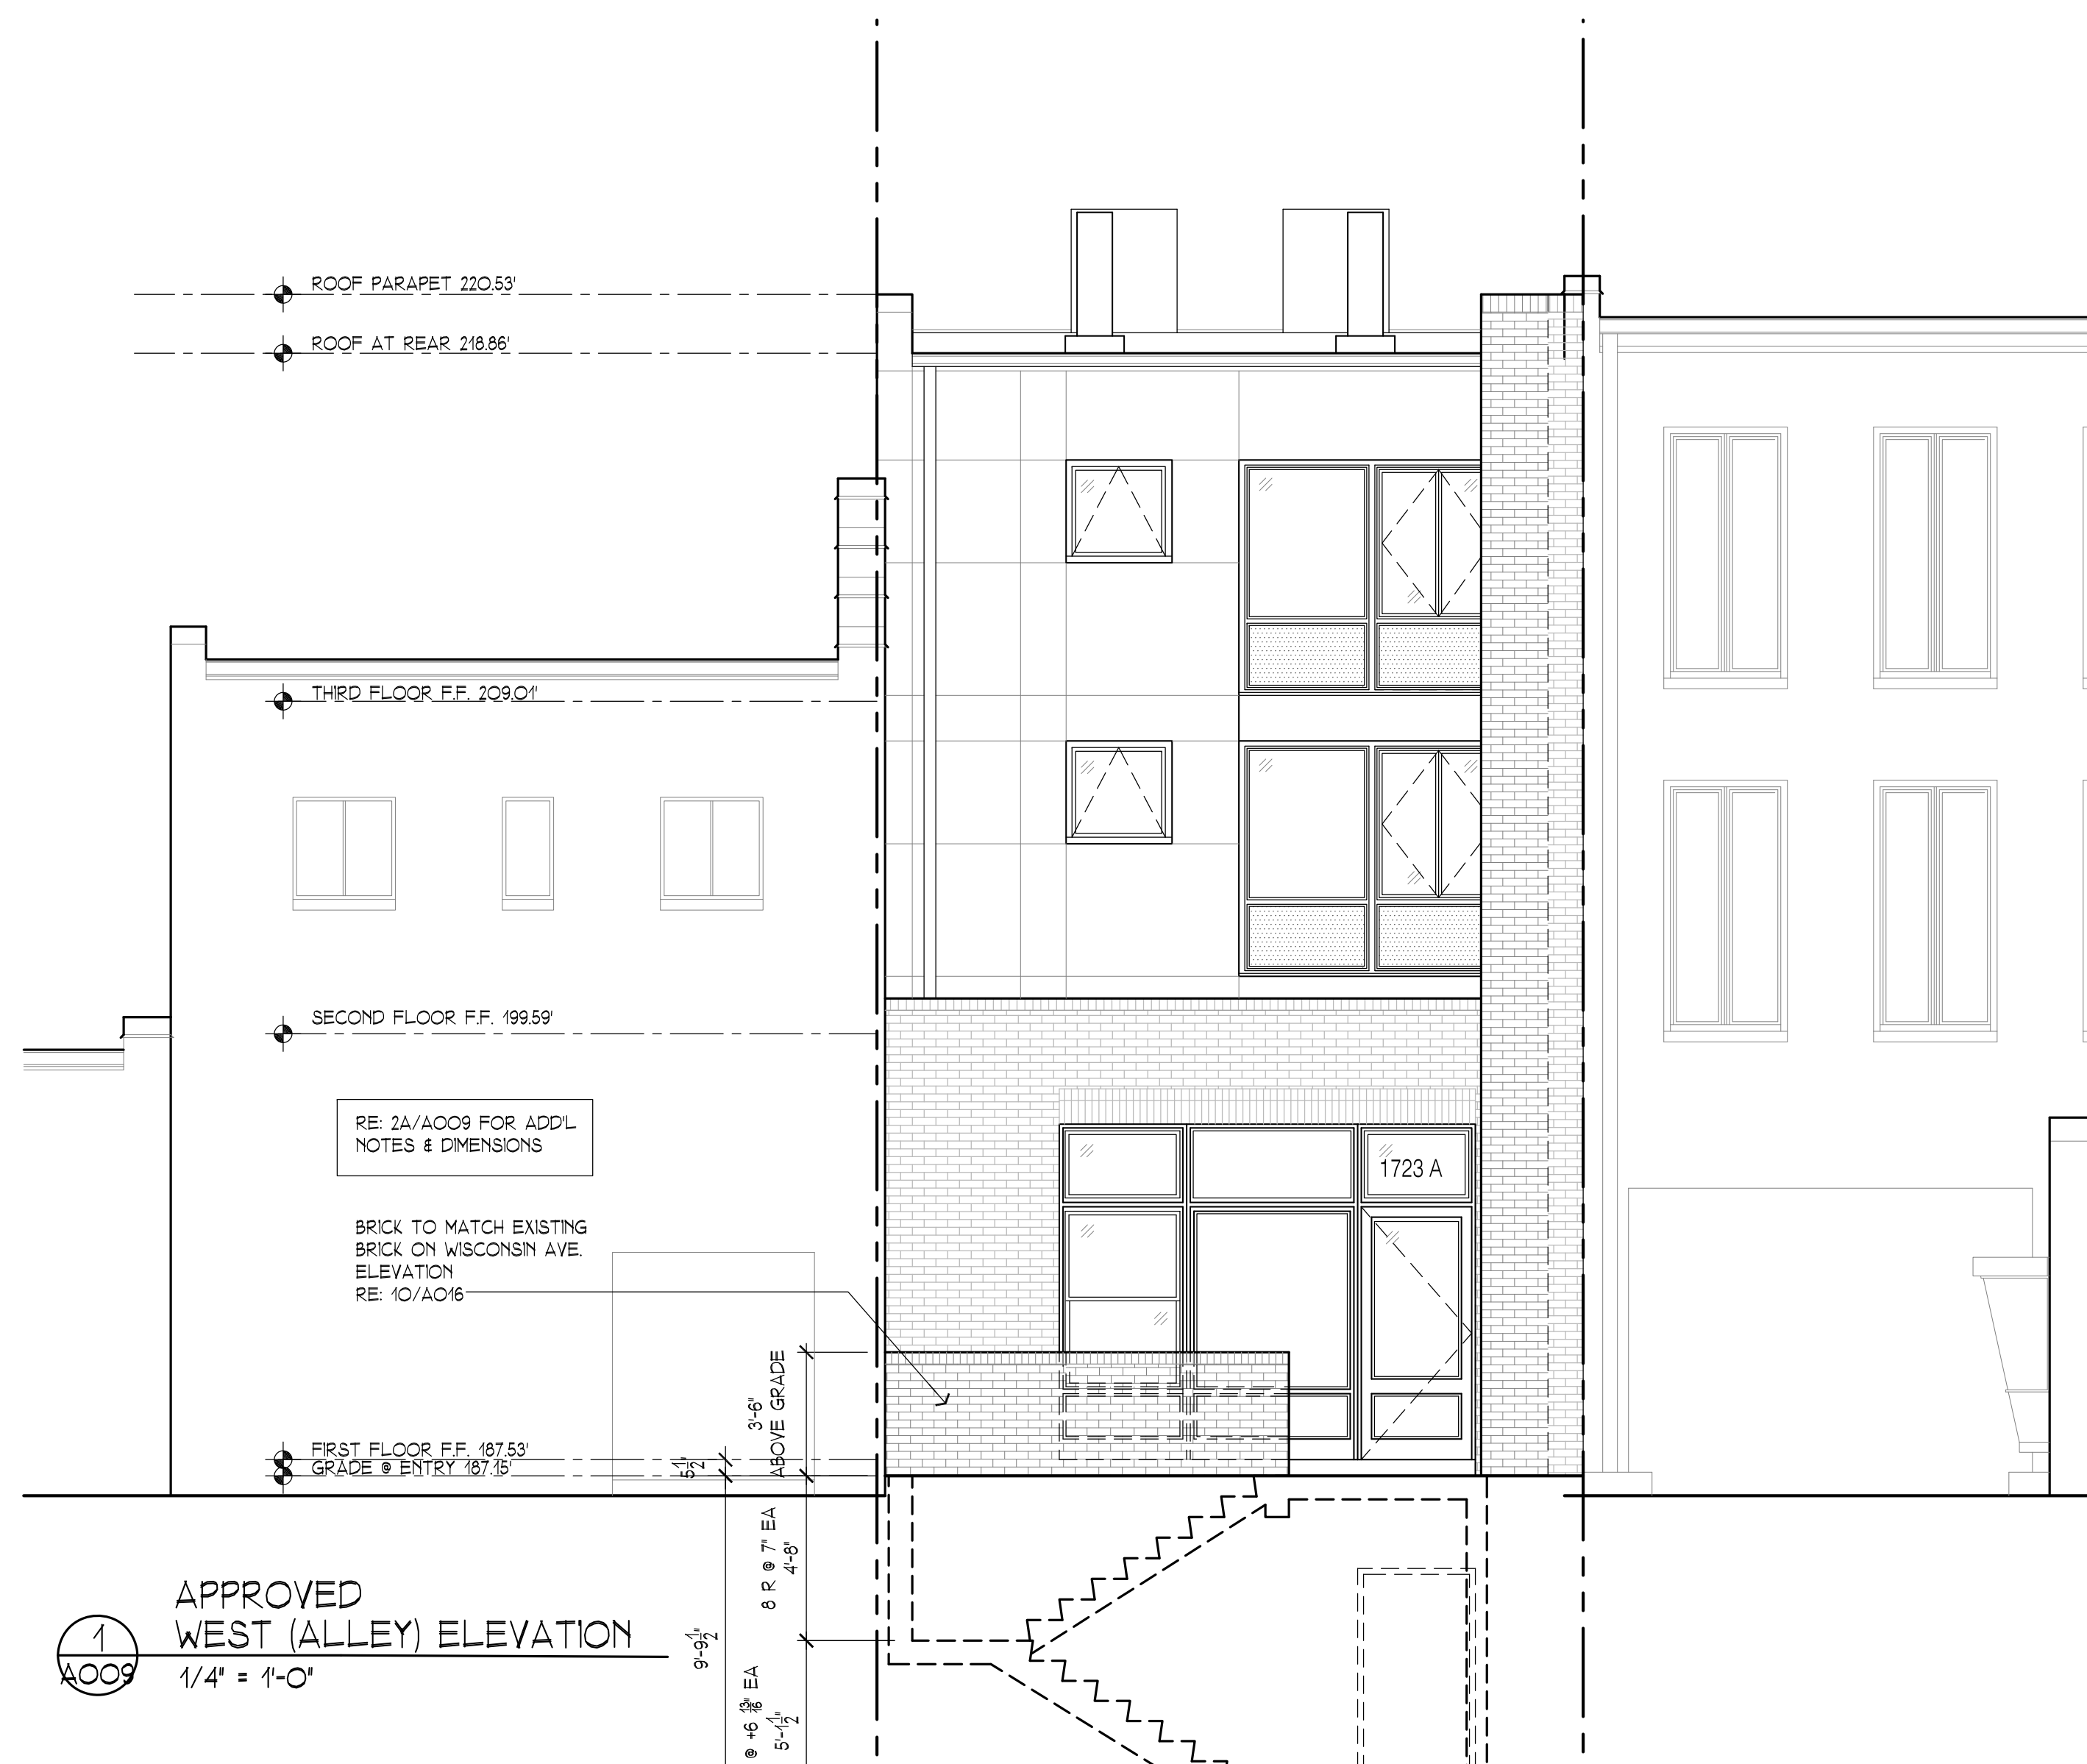

Approved Elevation

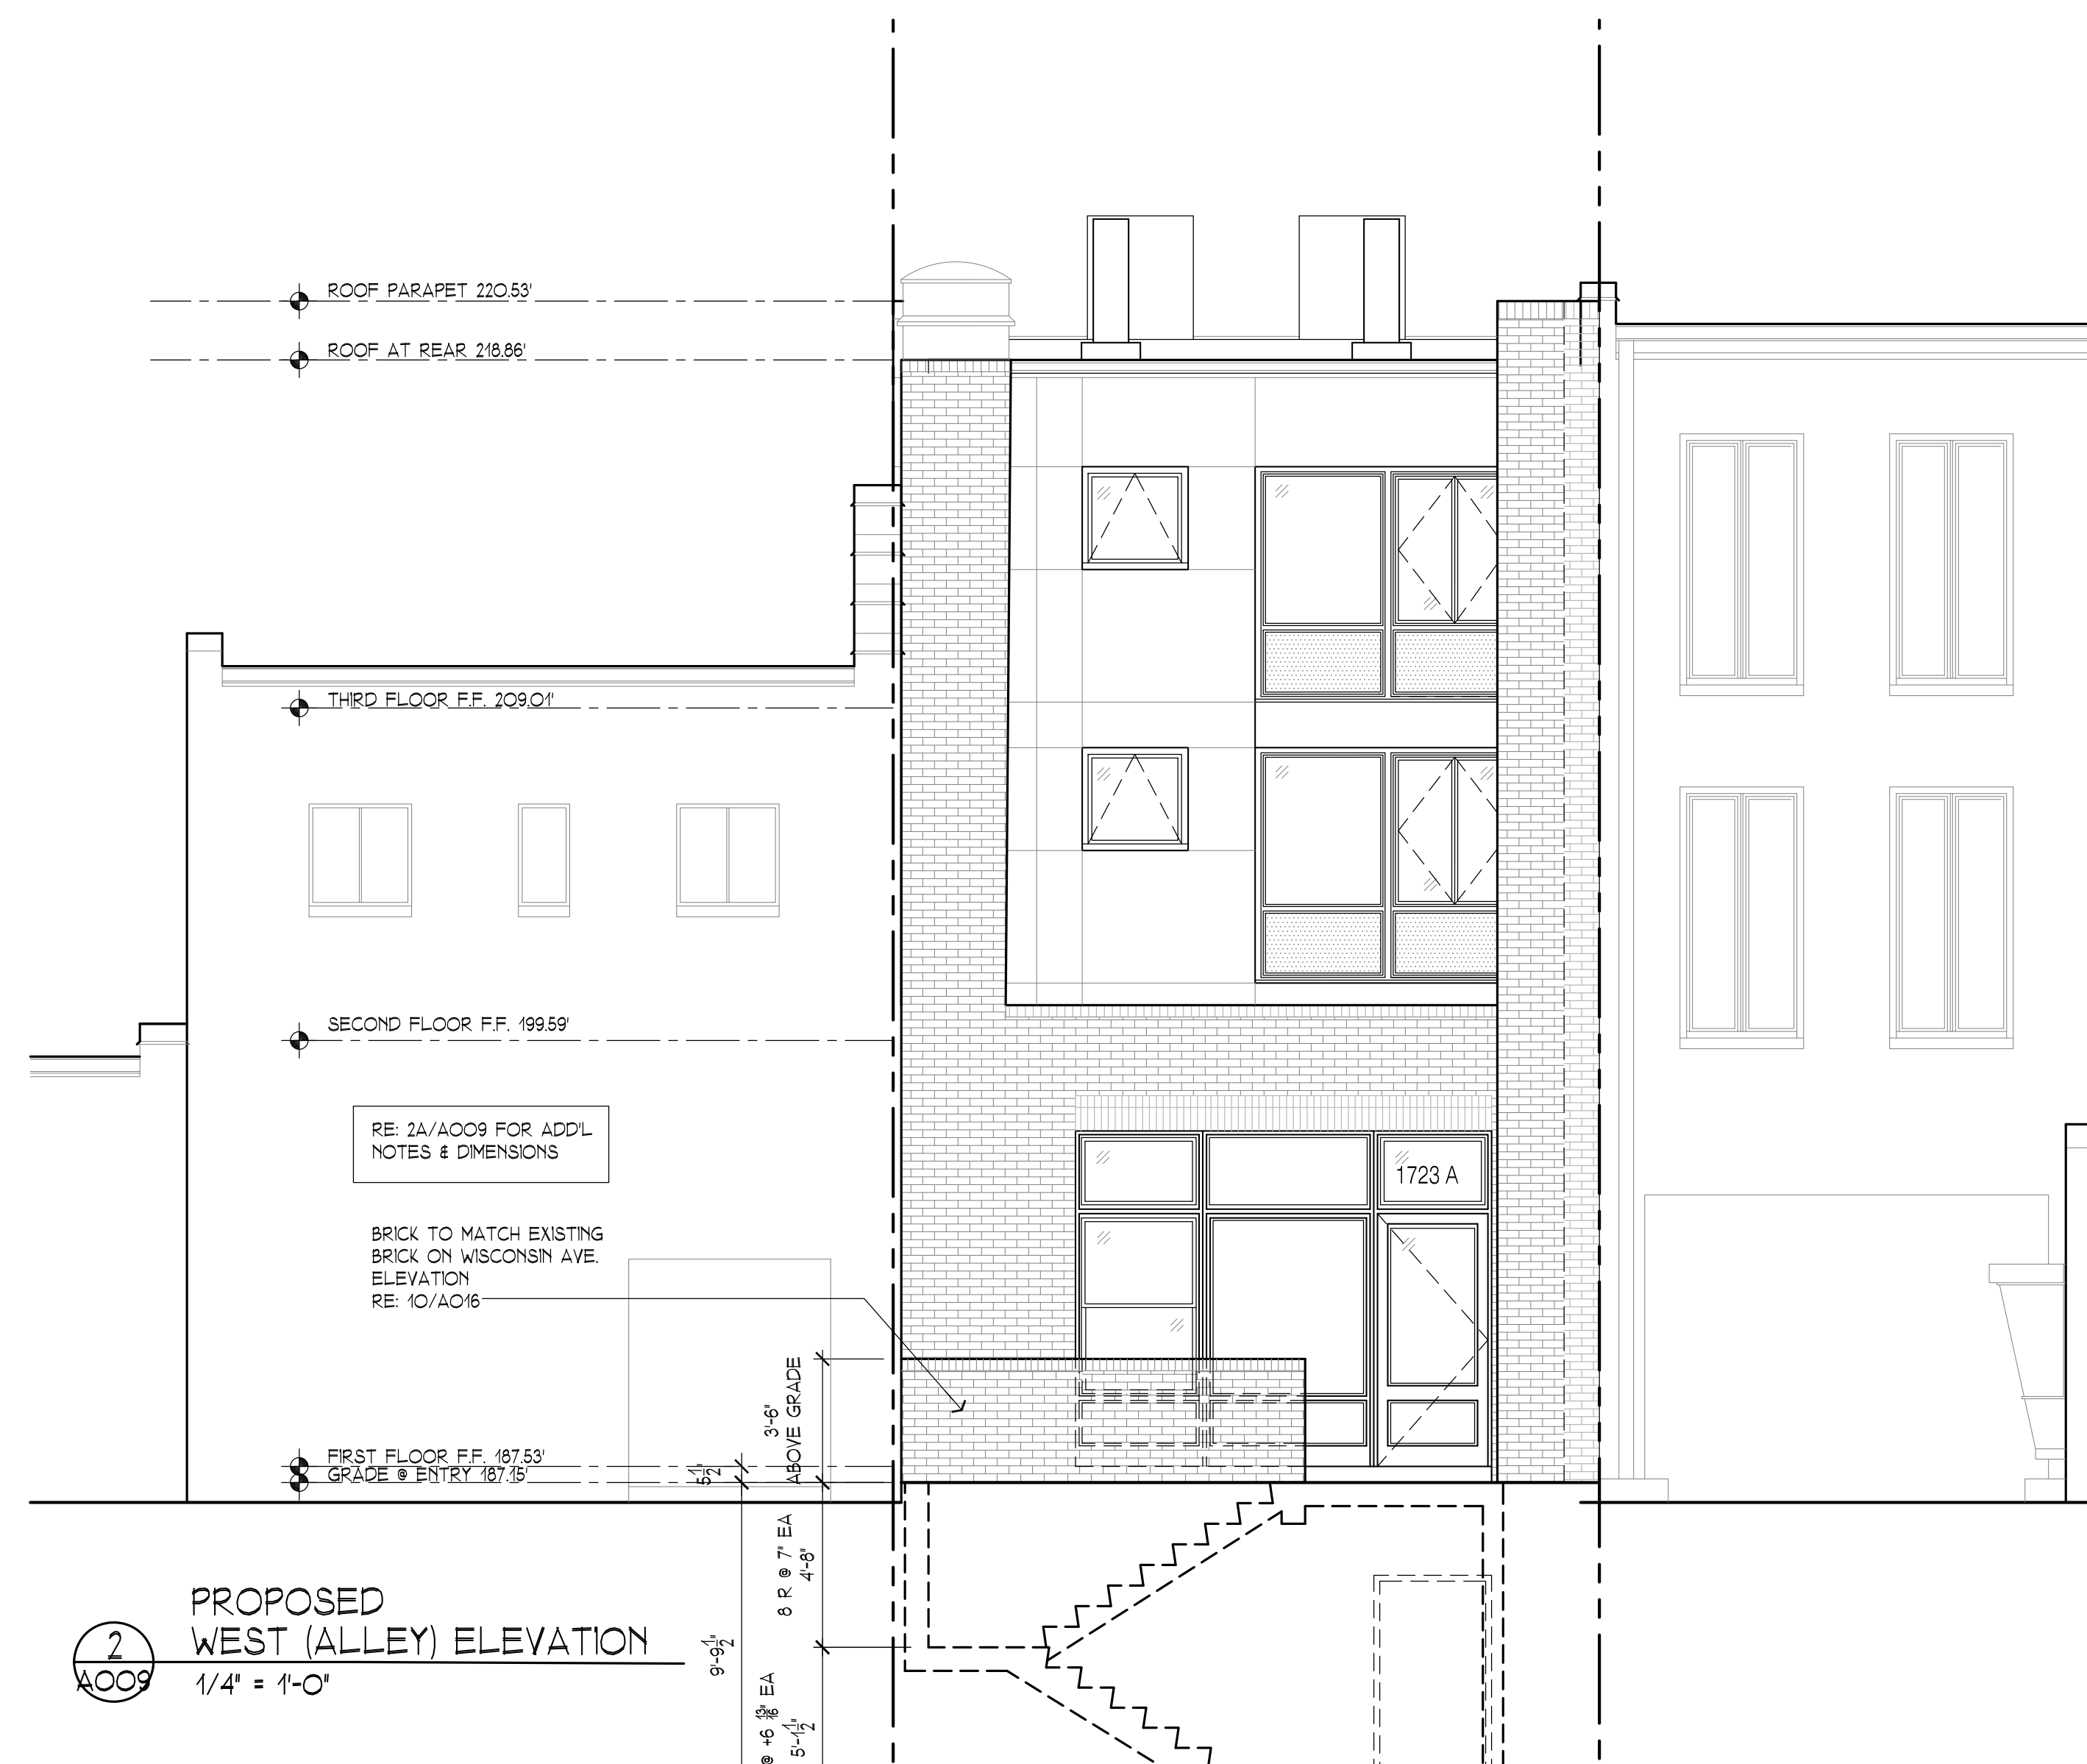

Proposed Elevation

